




Note: Sample drawing only. Please consult the latest Baltimore County building codes and amendments.

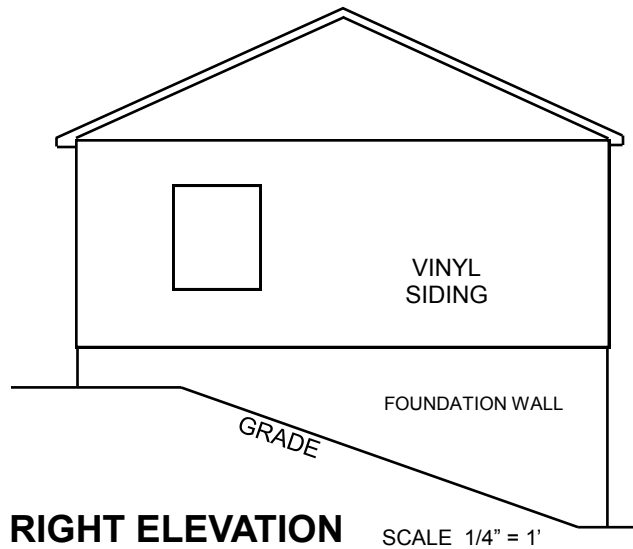


RIGHT ELEVATION SCALE 1/4" = 1'

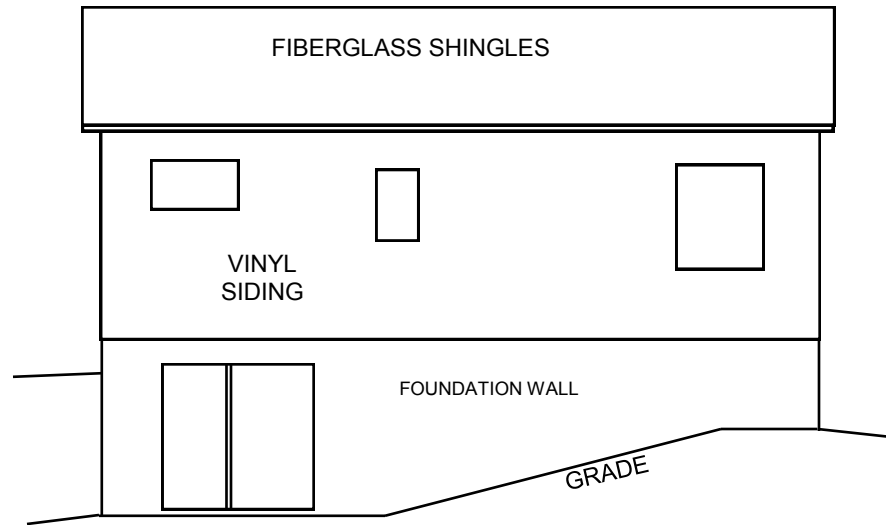

REAR ELEVATION SCALE 1/4" = 1'

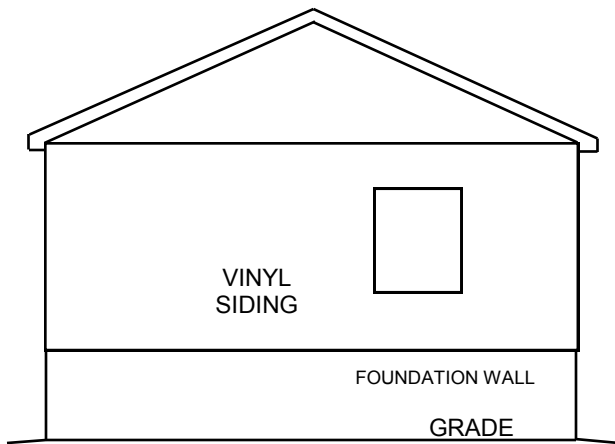

LEFT ELEVATION SCALE 1/4" = 1'

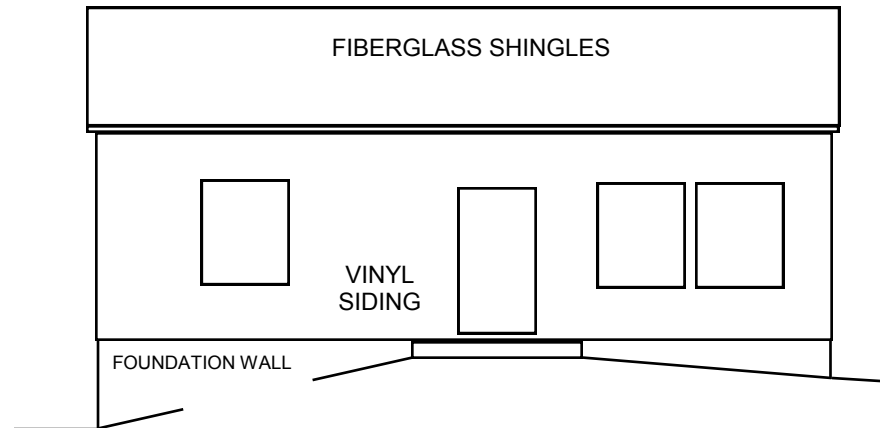

FRONT ELEVATION SCALE 1/4" = 1'



PERMITS, APPROVALS AND INSPECTIONS




BALTIMORE COUNTY BUILDING CODE

SAMPLE OF CONSTRUCTION DRAWING

REVISION

7-1-15 9-3-2024

DRAWN BY
JOS VENTURINA

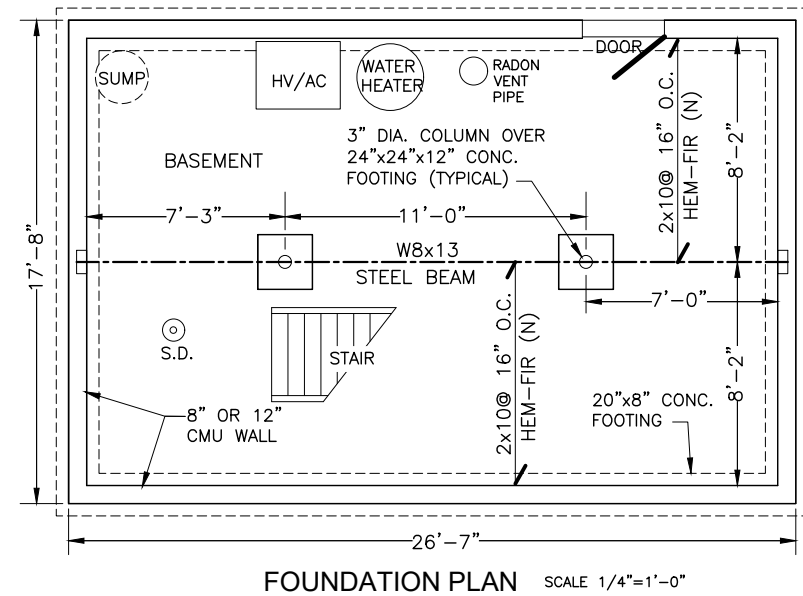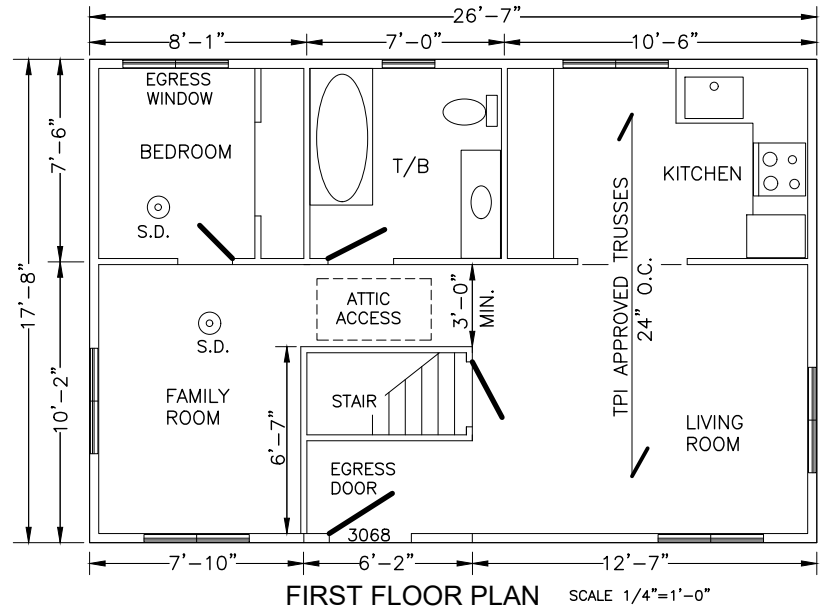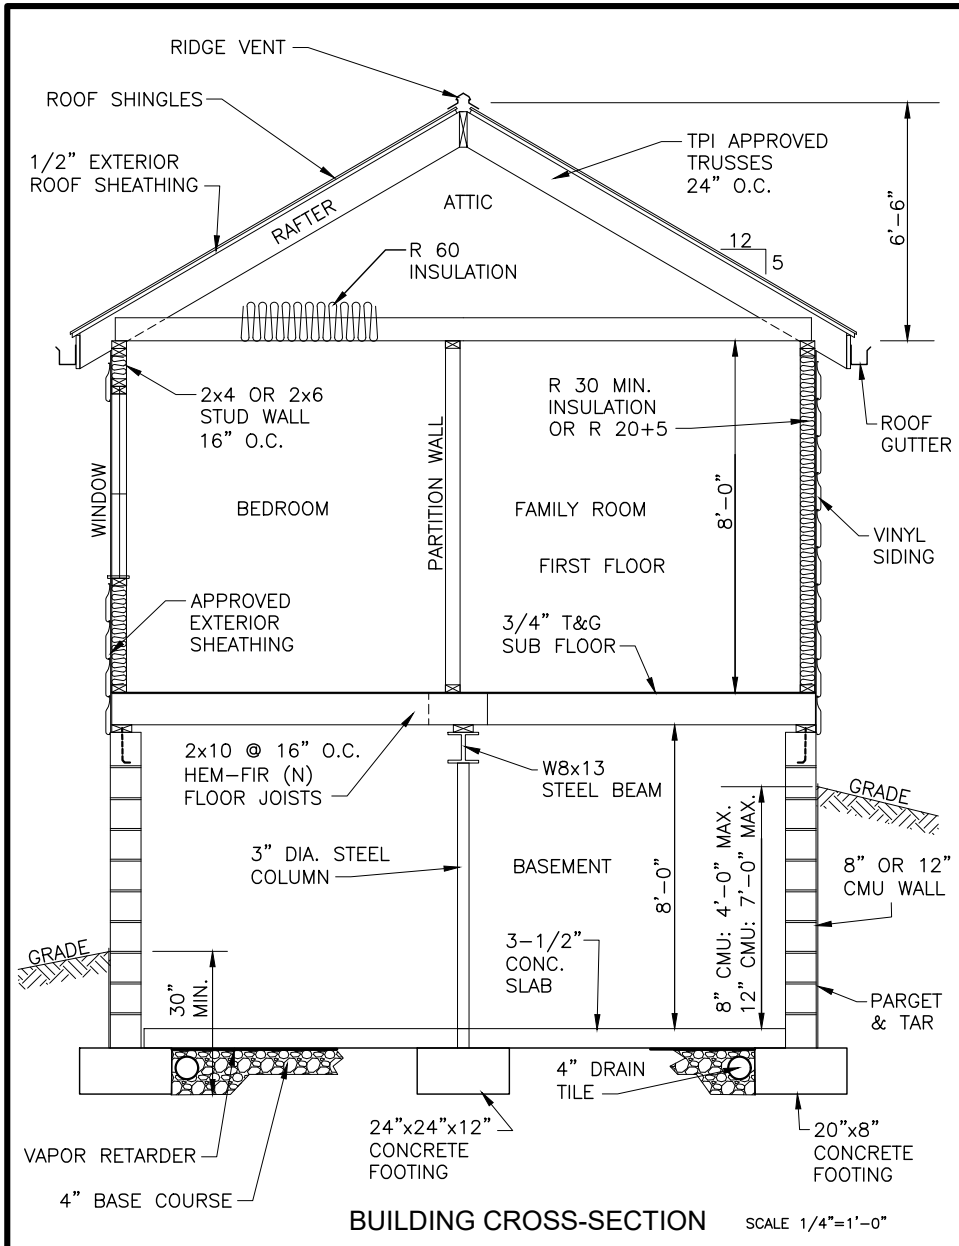

PERMITS, APPROVAL AND INSPECTIONS

BALTIMORE COUNTY BUILDING CODE

REVISIONS:

SAMPLE OF CONSTRUCTION DRAWING

SEPTEMBER 3, 2024
JULY 7, 2015