



Sewer Service Area 01-01-03-00

100 Feet
 1:5,000
 1 inch = 417 feet

	2021	00-20
FOG Facilities	0	
FOG SSOs	0	1
FOG Blockages	0	0

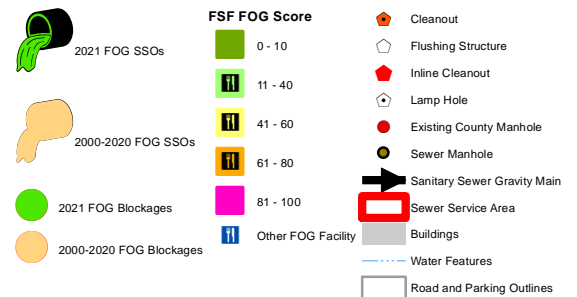

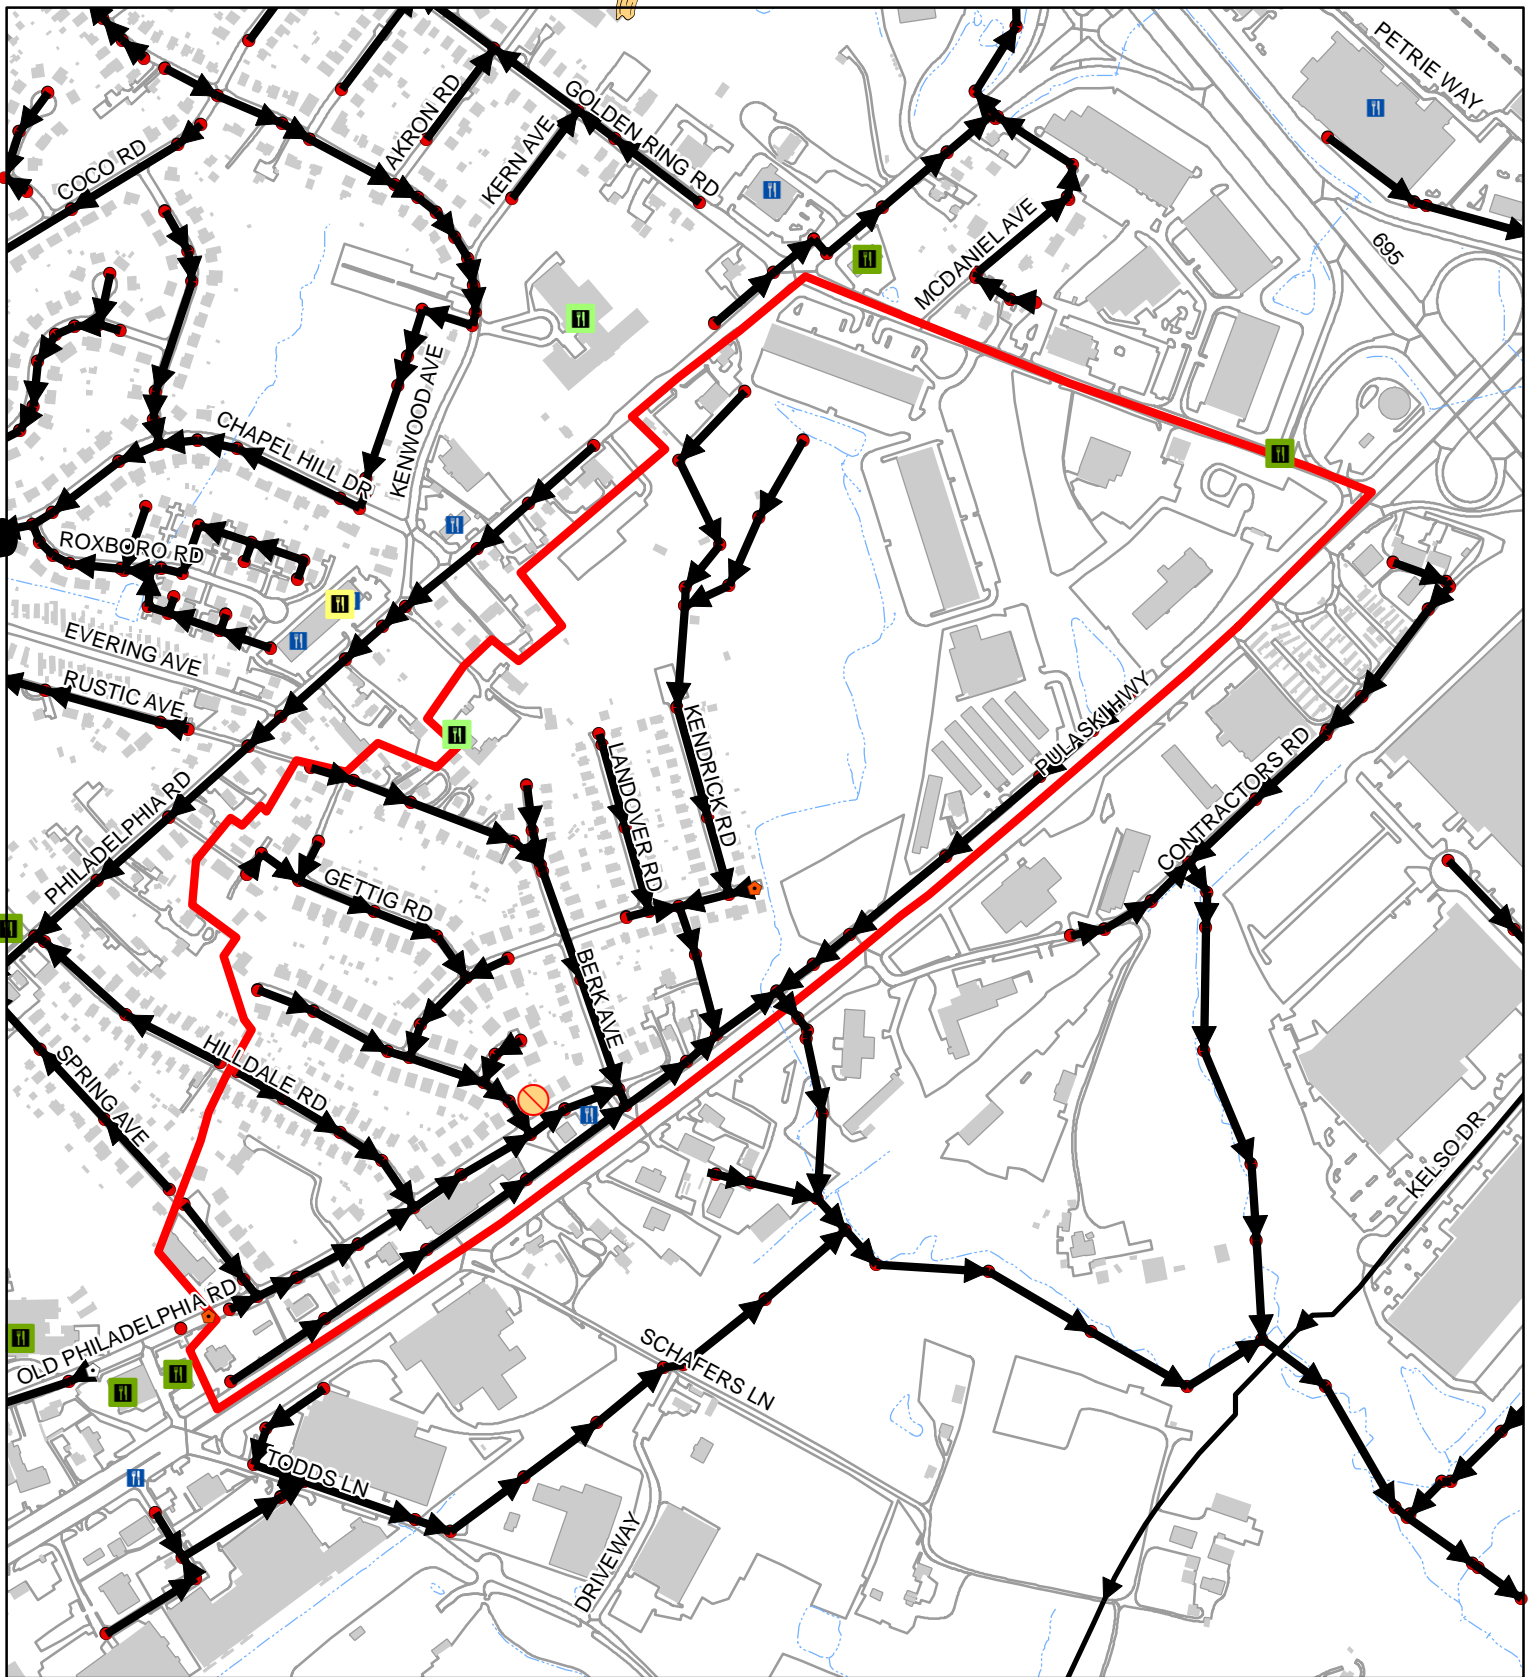


Sewer Service Area 01-02-03-00

100
 Feet
 1:7,520
 1 inch = 627 feet

	2021	00-20
FOG Facilities	3	
FOG SSOs	0	0
FOG Blockages	0	1



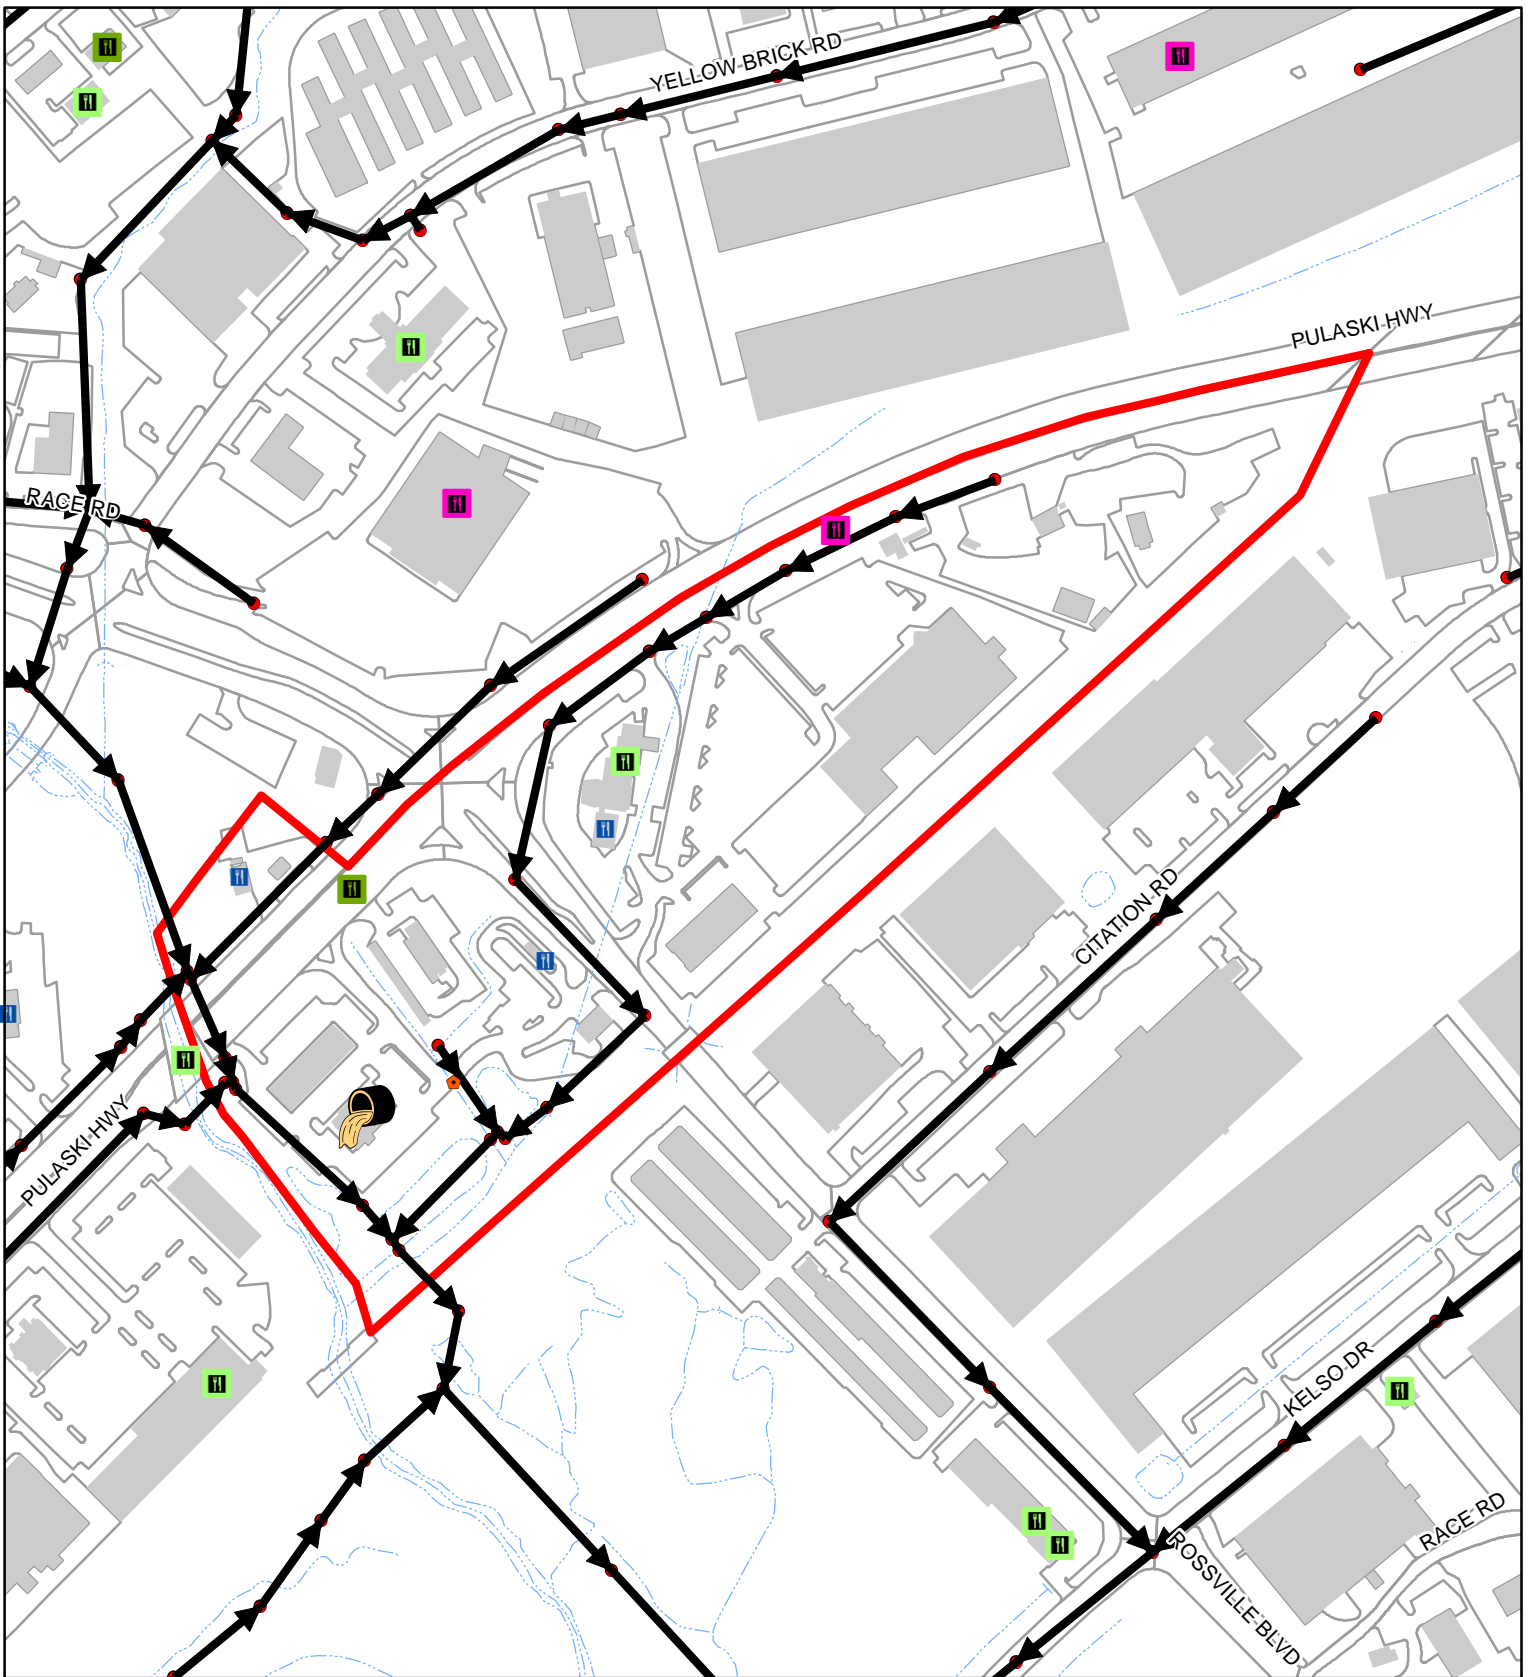














	2021 FOG SSOs		0 - 10		Cleanout
	2000-2020 FOG SSOs		11 - 40		Flushing Structure
	2021 FOG Blockages		41 - 60		Inline Cleanout
	2000-2020 FOG Blockages		61 - 80		Lamp Hole
	Other FOG Facility		81 - 100		Existing County Manhole
					Sewer Manhole
					Sanitary Sewer Gravity Main
					Sewer Service Area
					Buildings
					Water Features
					Road and Parking Outlines




Sewer Service Area 01-05-04-00

100
 Feet
 1:4,100
 1 inch = 342 feet

	2021	00-20
FOG Facilities	7	
FOG SSOs	0	1
FOG Blockages	0	0

	2021 FOG SSOs		0 - 10		Cleanout
	2000-2020 FOG SSOs		11 - 40		Flushing Structure
	2021 FOG Blockages		41 - 60		Inline Cleanout
	2000-2020 FOG Blockages		61 - 80		Lamp Hole
			81 - 100		Existing County Manhole
			Other FOG Facility		Sewer Manhole
					Sanitary Sewer Gravity Main
					Sewer Service Area
					Buildings
					Water Features
					Road and Parking Outlines

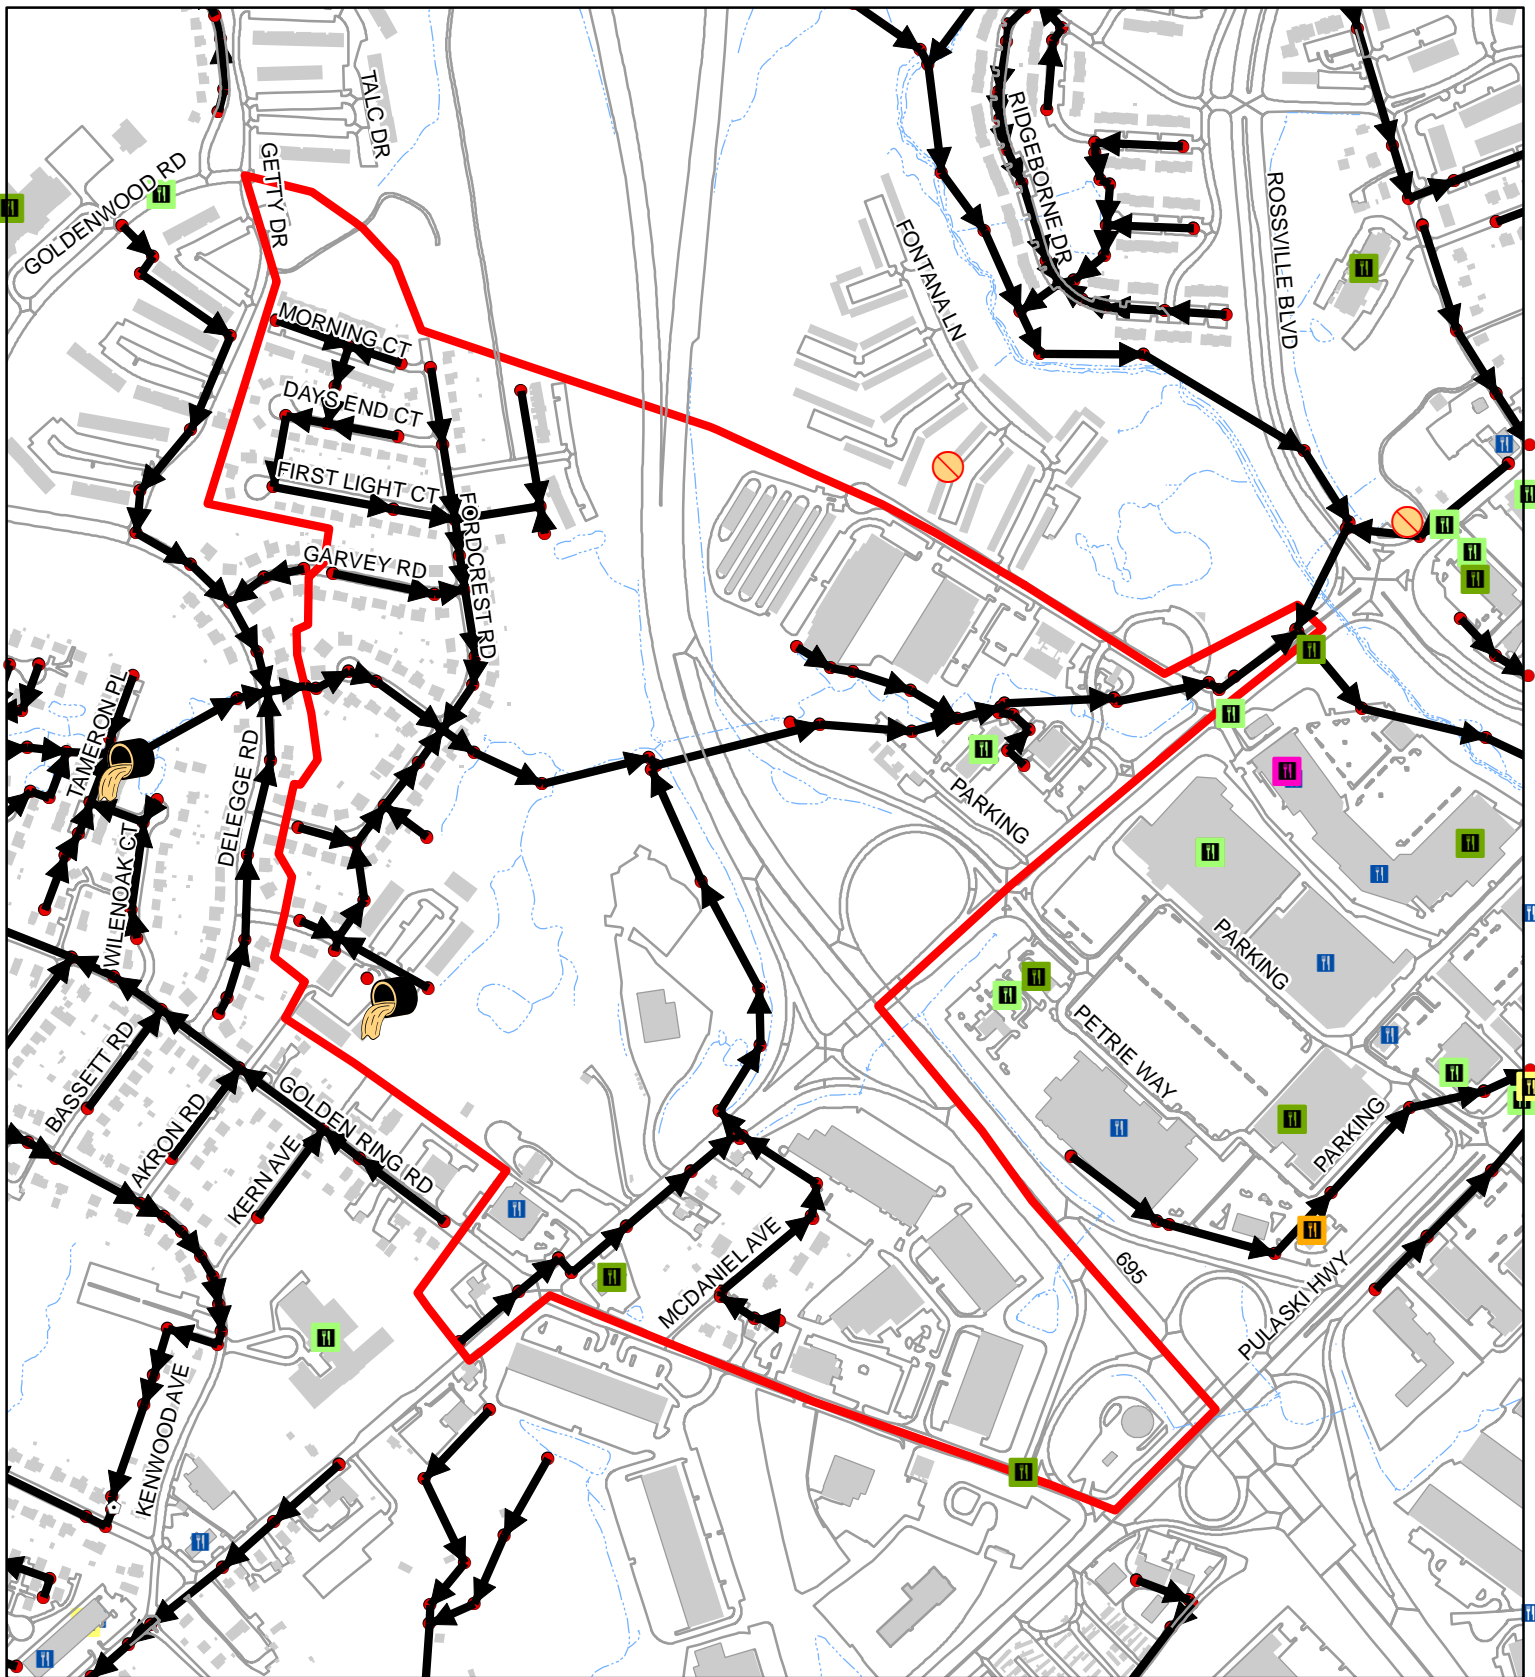


Sewer Service Area 01-05-07-01

100
 Feet
 1:7,540
 1 inch = 628 feet

	2021	00-20
FOG Facilities	4	
FOG SSOs	0	1
FOG Blockages	0	0



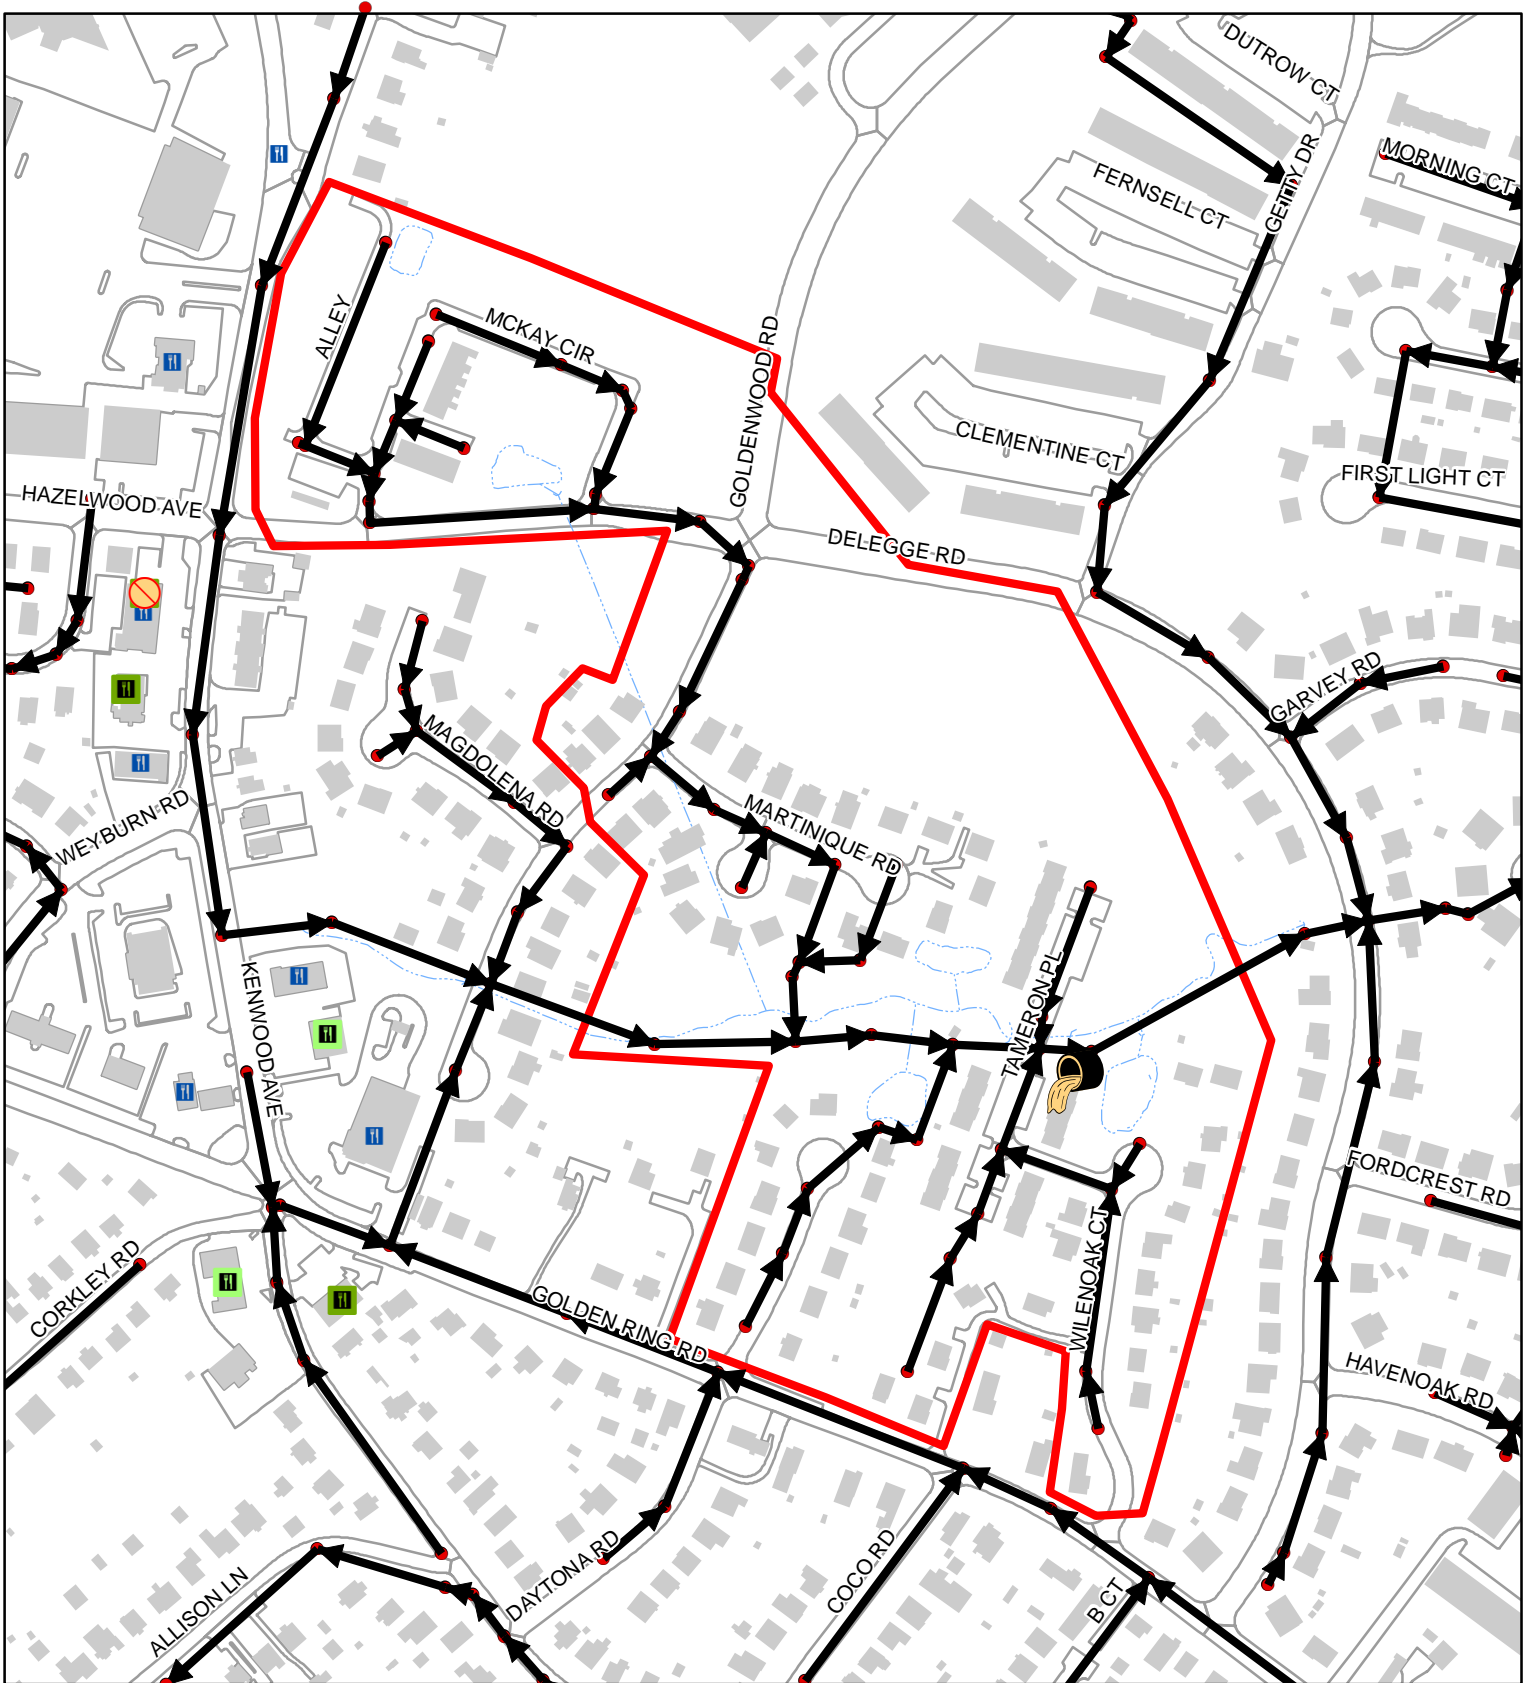


Sewer Service Area 01-05-07-03

100
 Feet
 1:3,650
 1 inch = 304 feet

	2021	00-20
FOG Facilities	0	
FOG SSOs	0	1
FOG Blockages	0	0



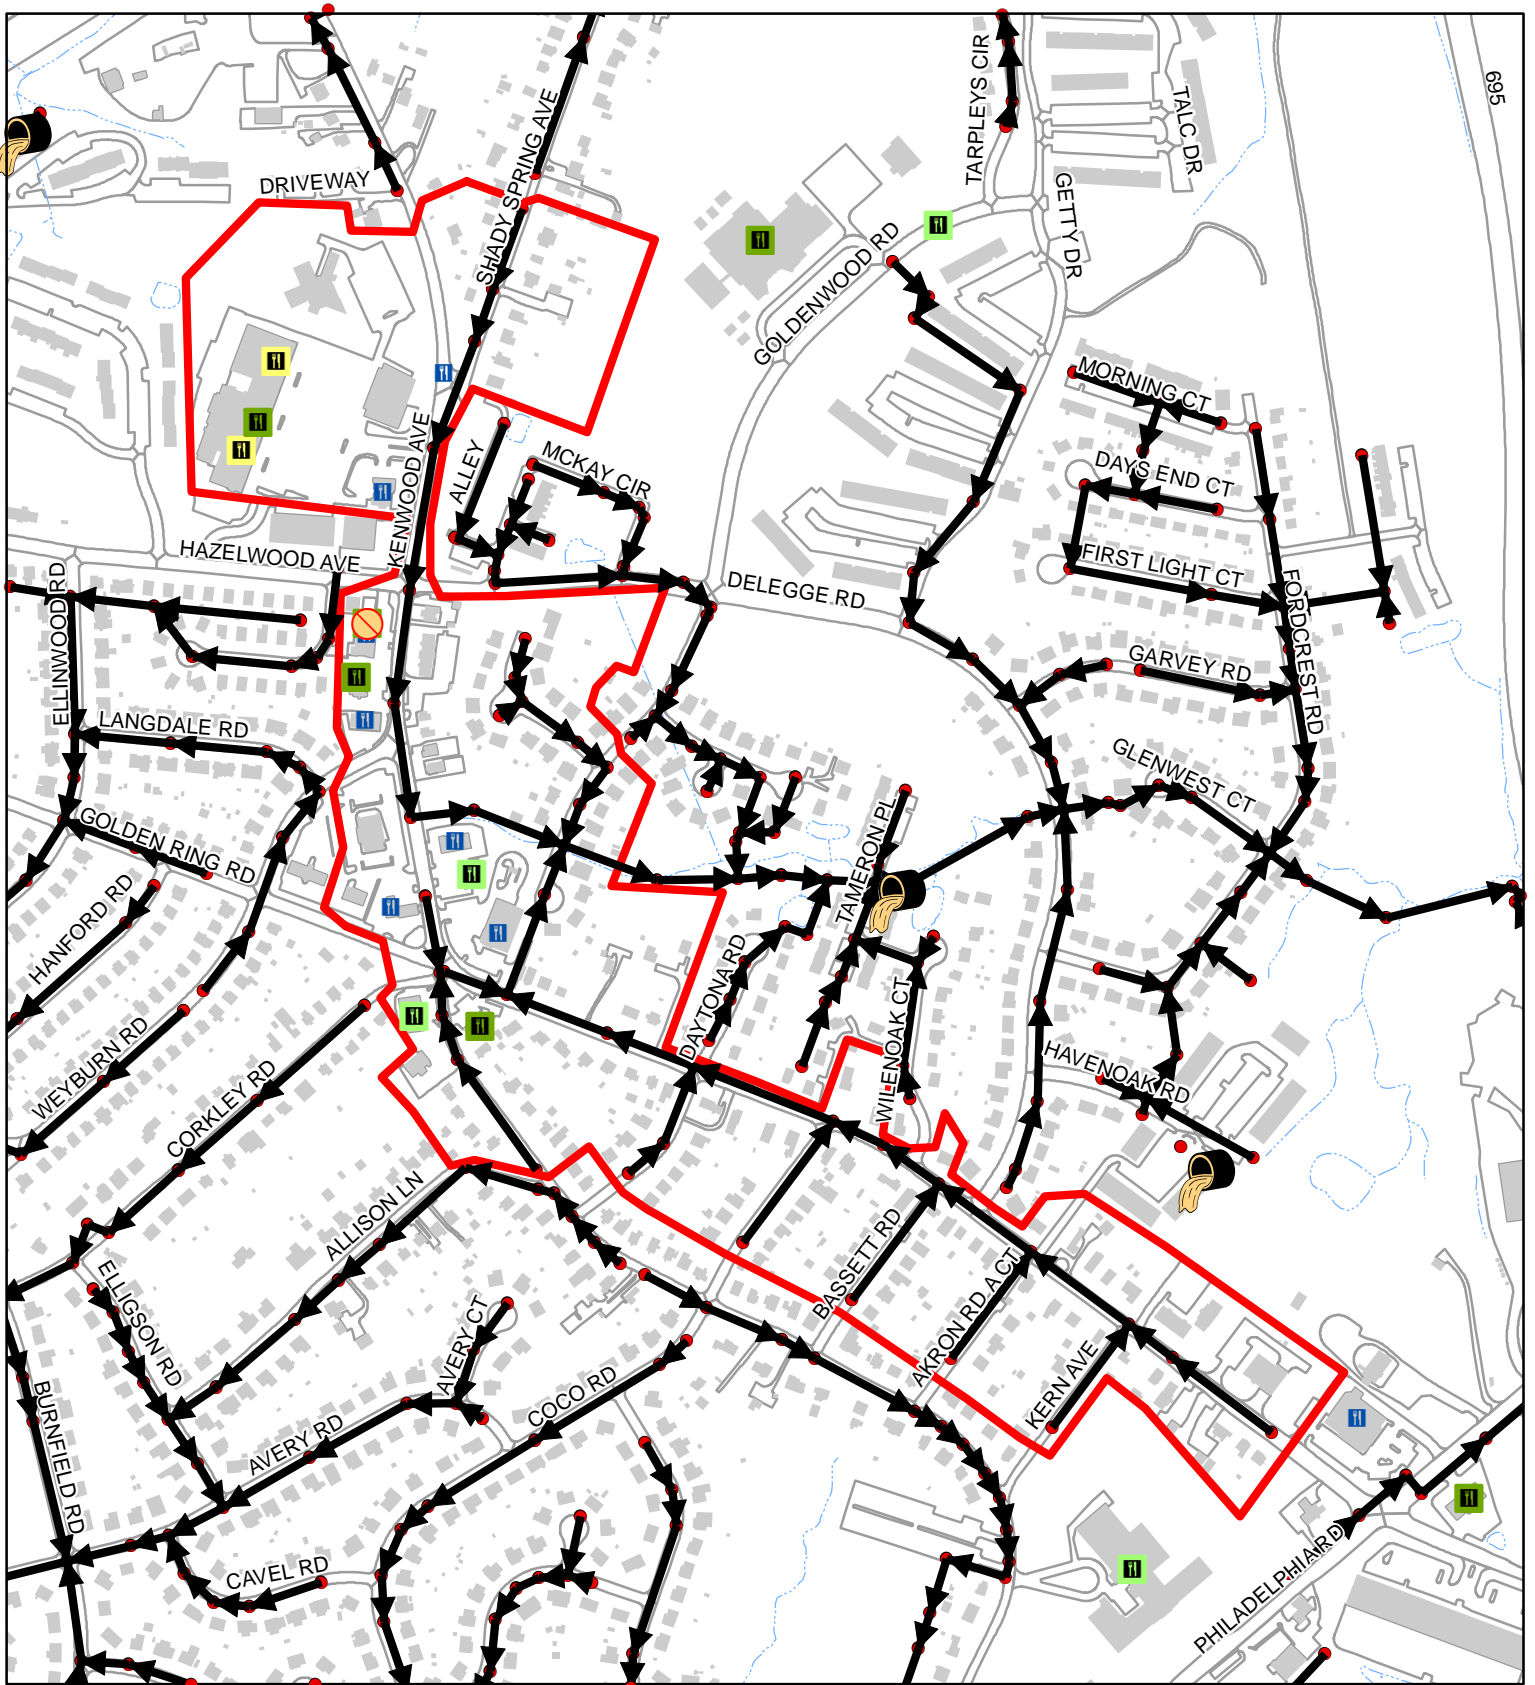


Sewer Service Area 01-05-07-04

100 Feet
 1:6,410
 1 inch = 534 feet

	2021	00-20
FOG Facilities	16	
FOG SSOs	0	0
FOG Blockages	0	1

	FSF FOG Score	
	0 - 10	
	11 - 40	
	41 - 60	
	61 - 80	
	81 - 100	
	Other FOG Facility	
	Other FOG Facility	

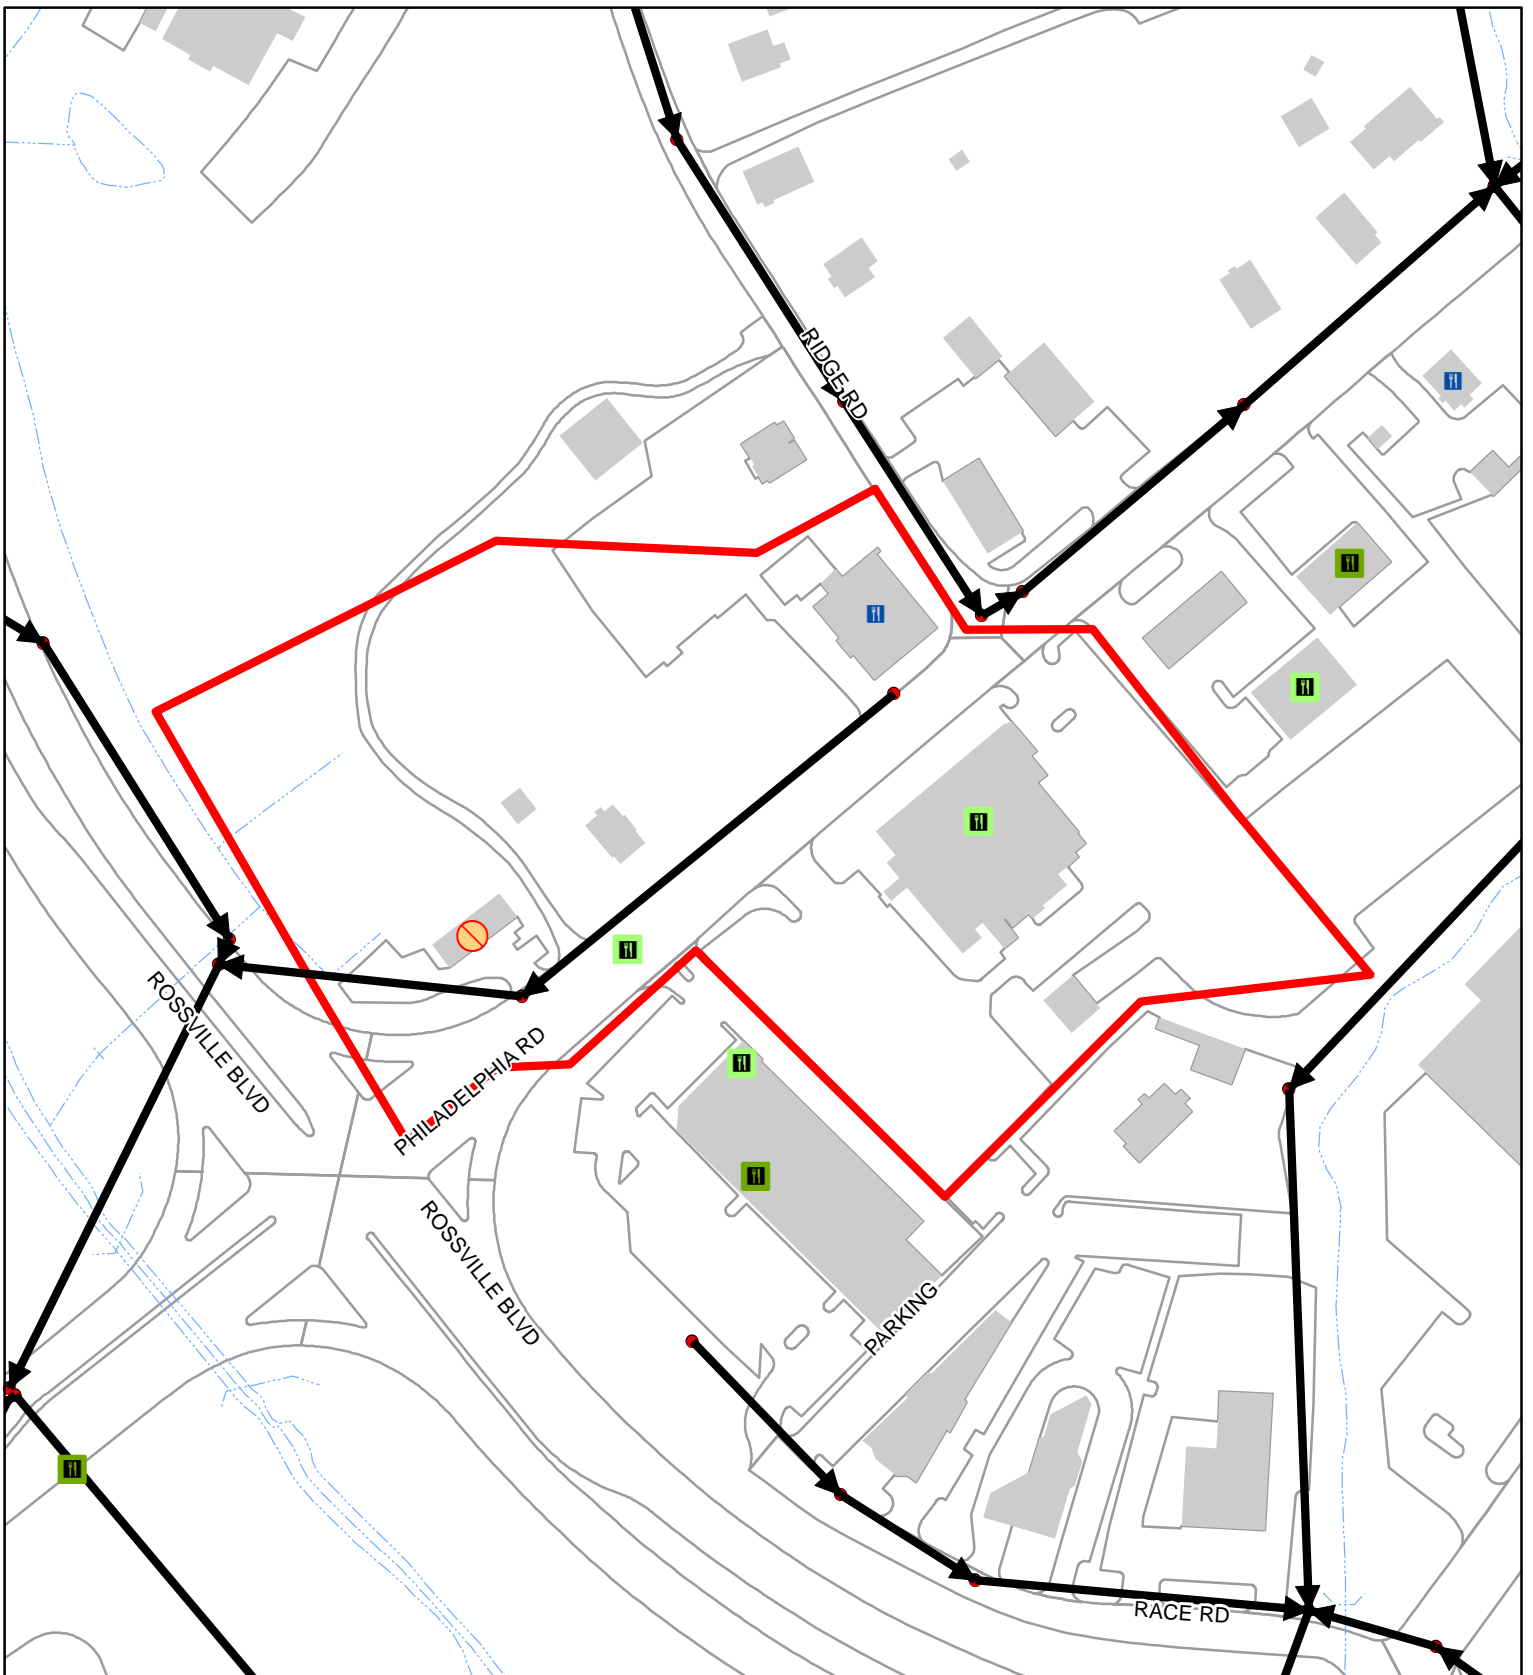


Sewer Service Area 01-05-08-00

100
 Feet
 1:1,810
 1 inch = 151 feet

	2021	00-20
FOG Facilities	5	
FOG SSOs	0	0
FOG Blockages	0	1

2021 FOG SSOs	0 - 10	Cleanout
2000-2020 FOG SSOs	11 - 40	Flushing Structure
2021 FOG Blockages	41 - 60	Inline Cleanout
2000-2020 FOG Blockages	61 - 80	Lamp Hole
	81 - 100	Existing County Manhole
	Other FOG Facility	Sewer Manhole
		Sanitary Sewer Gravity Main
		Sewer Service Area
		Buildings
		Water Features
		Road and Parking Outlines

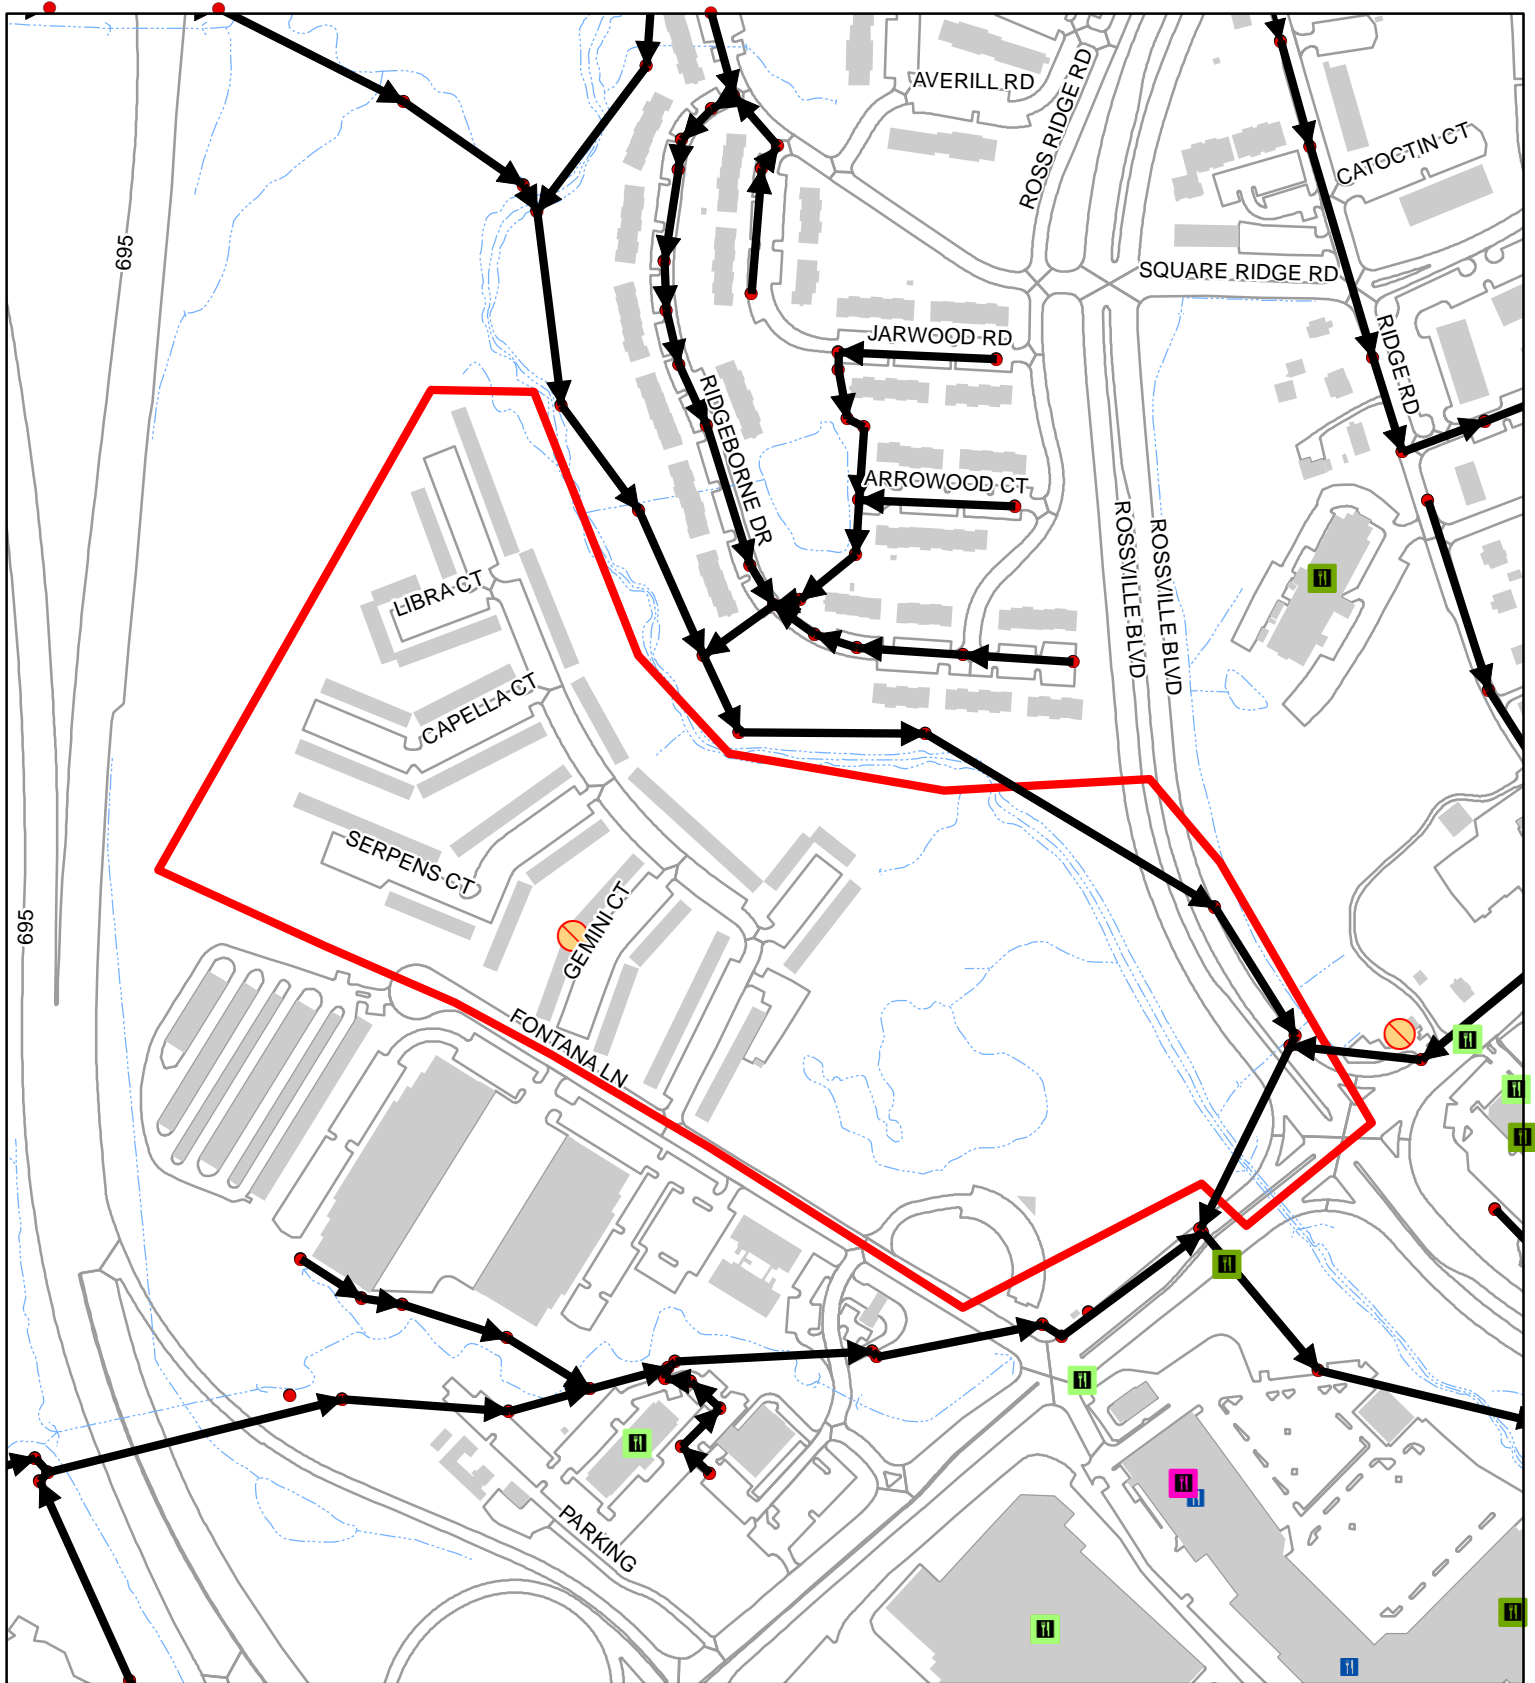


Sewer Service Area 01-05-09-00

100
 Feet
 1:4,190
 1 inch = 349 feet

	2021	00-20
FOG Facilities	0	
FOG SSOs	0	0
FOG Blockages	0	1




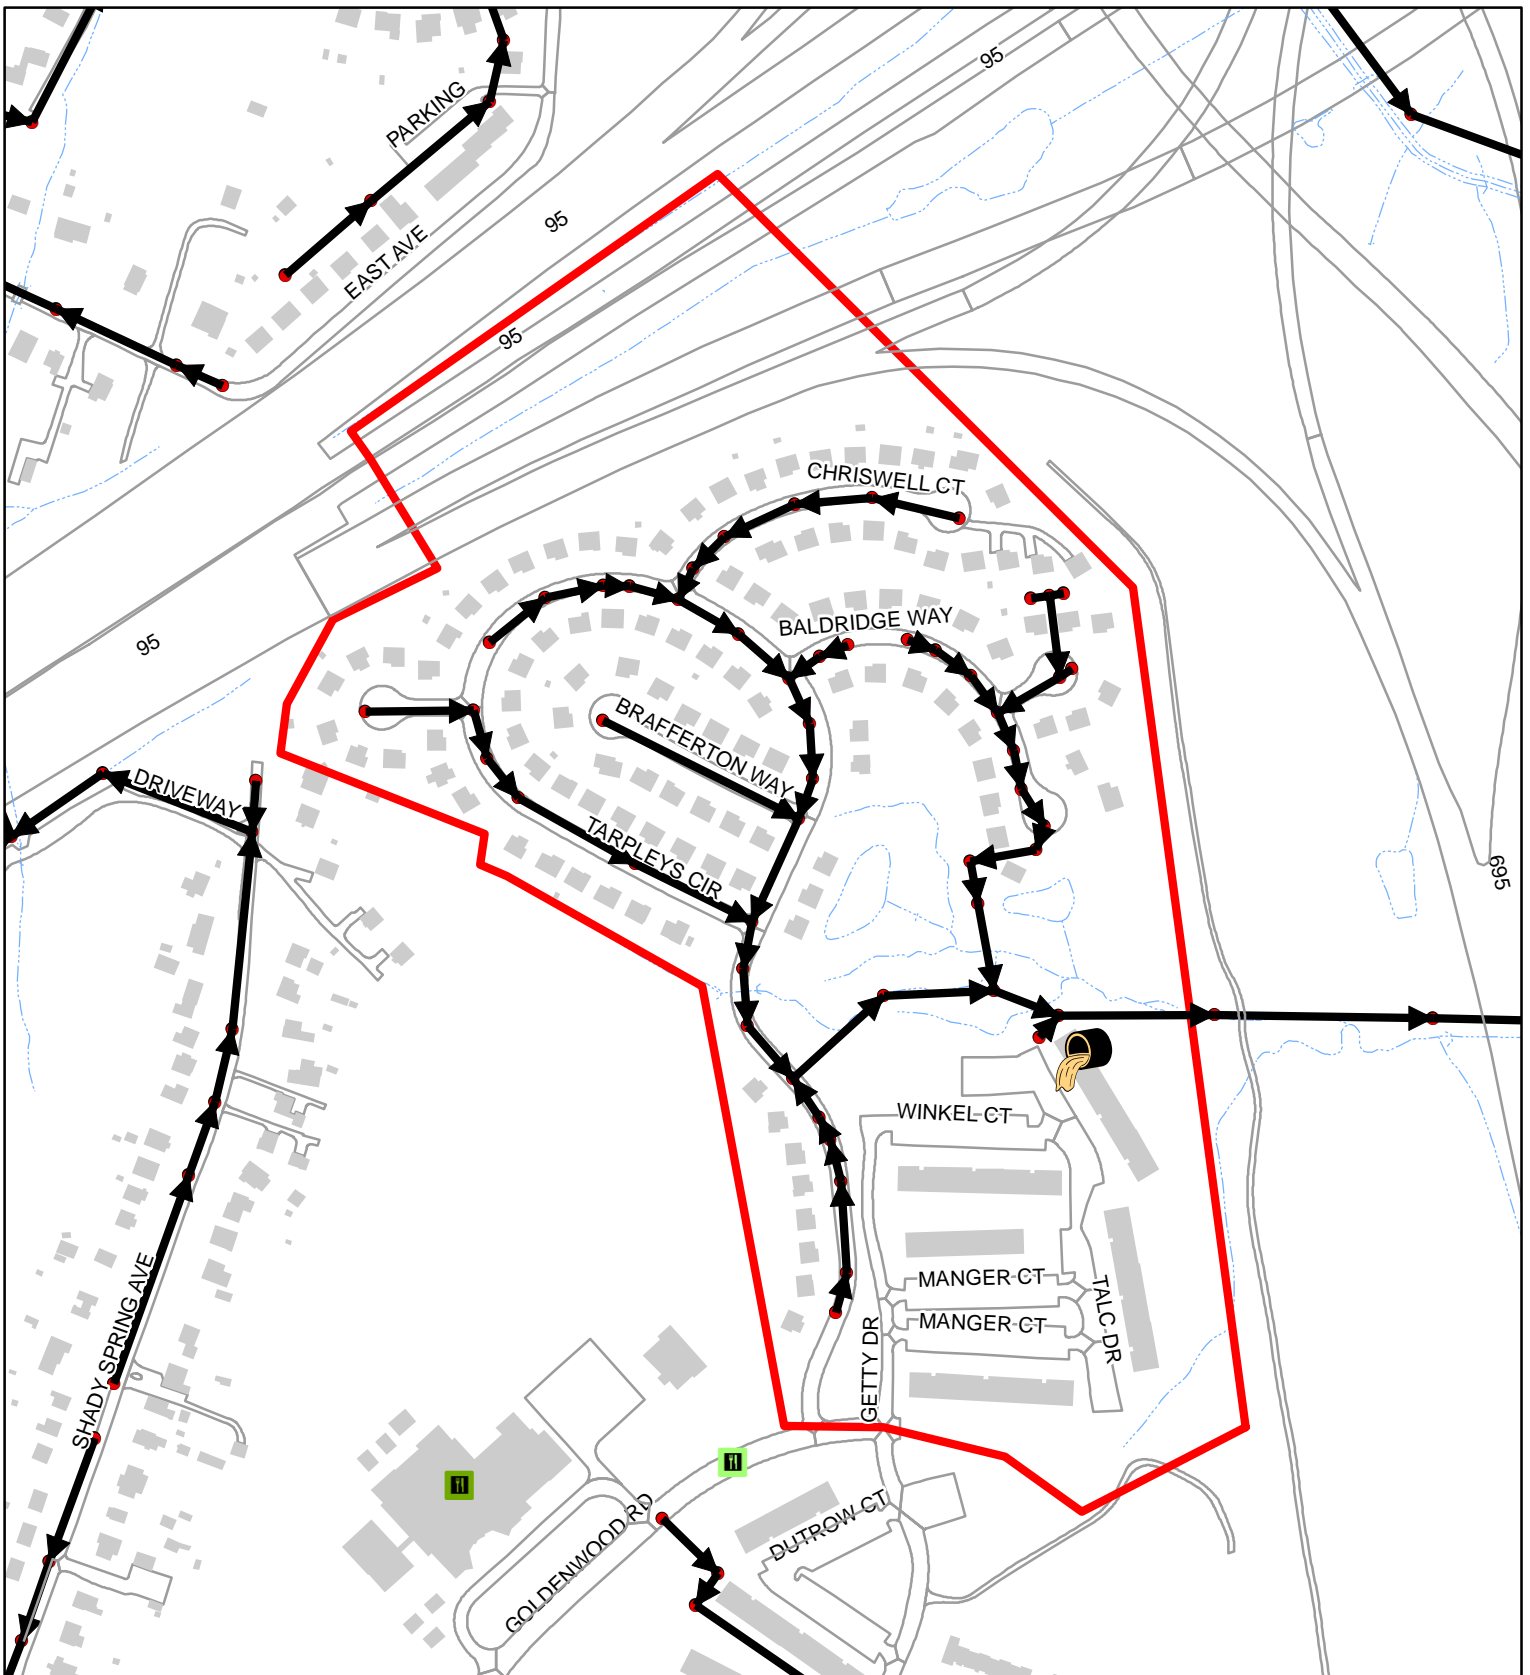


Sewer Service Area 01-05-11-05

100 Feet
 1:4,180
 1 inch = 348 feet

	2021	00-20
FOG Facilities	0	
FOG SSOs	0	1
FOG Blockages	0	0

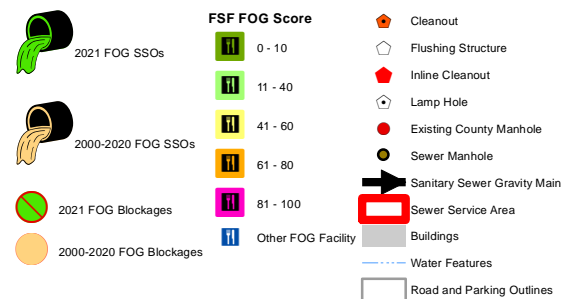

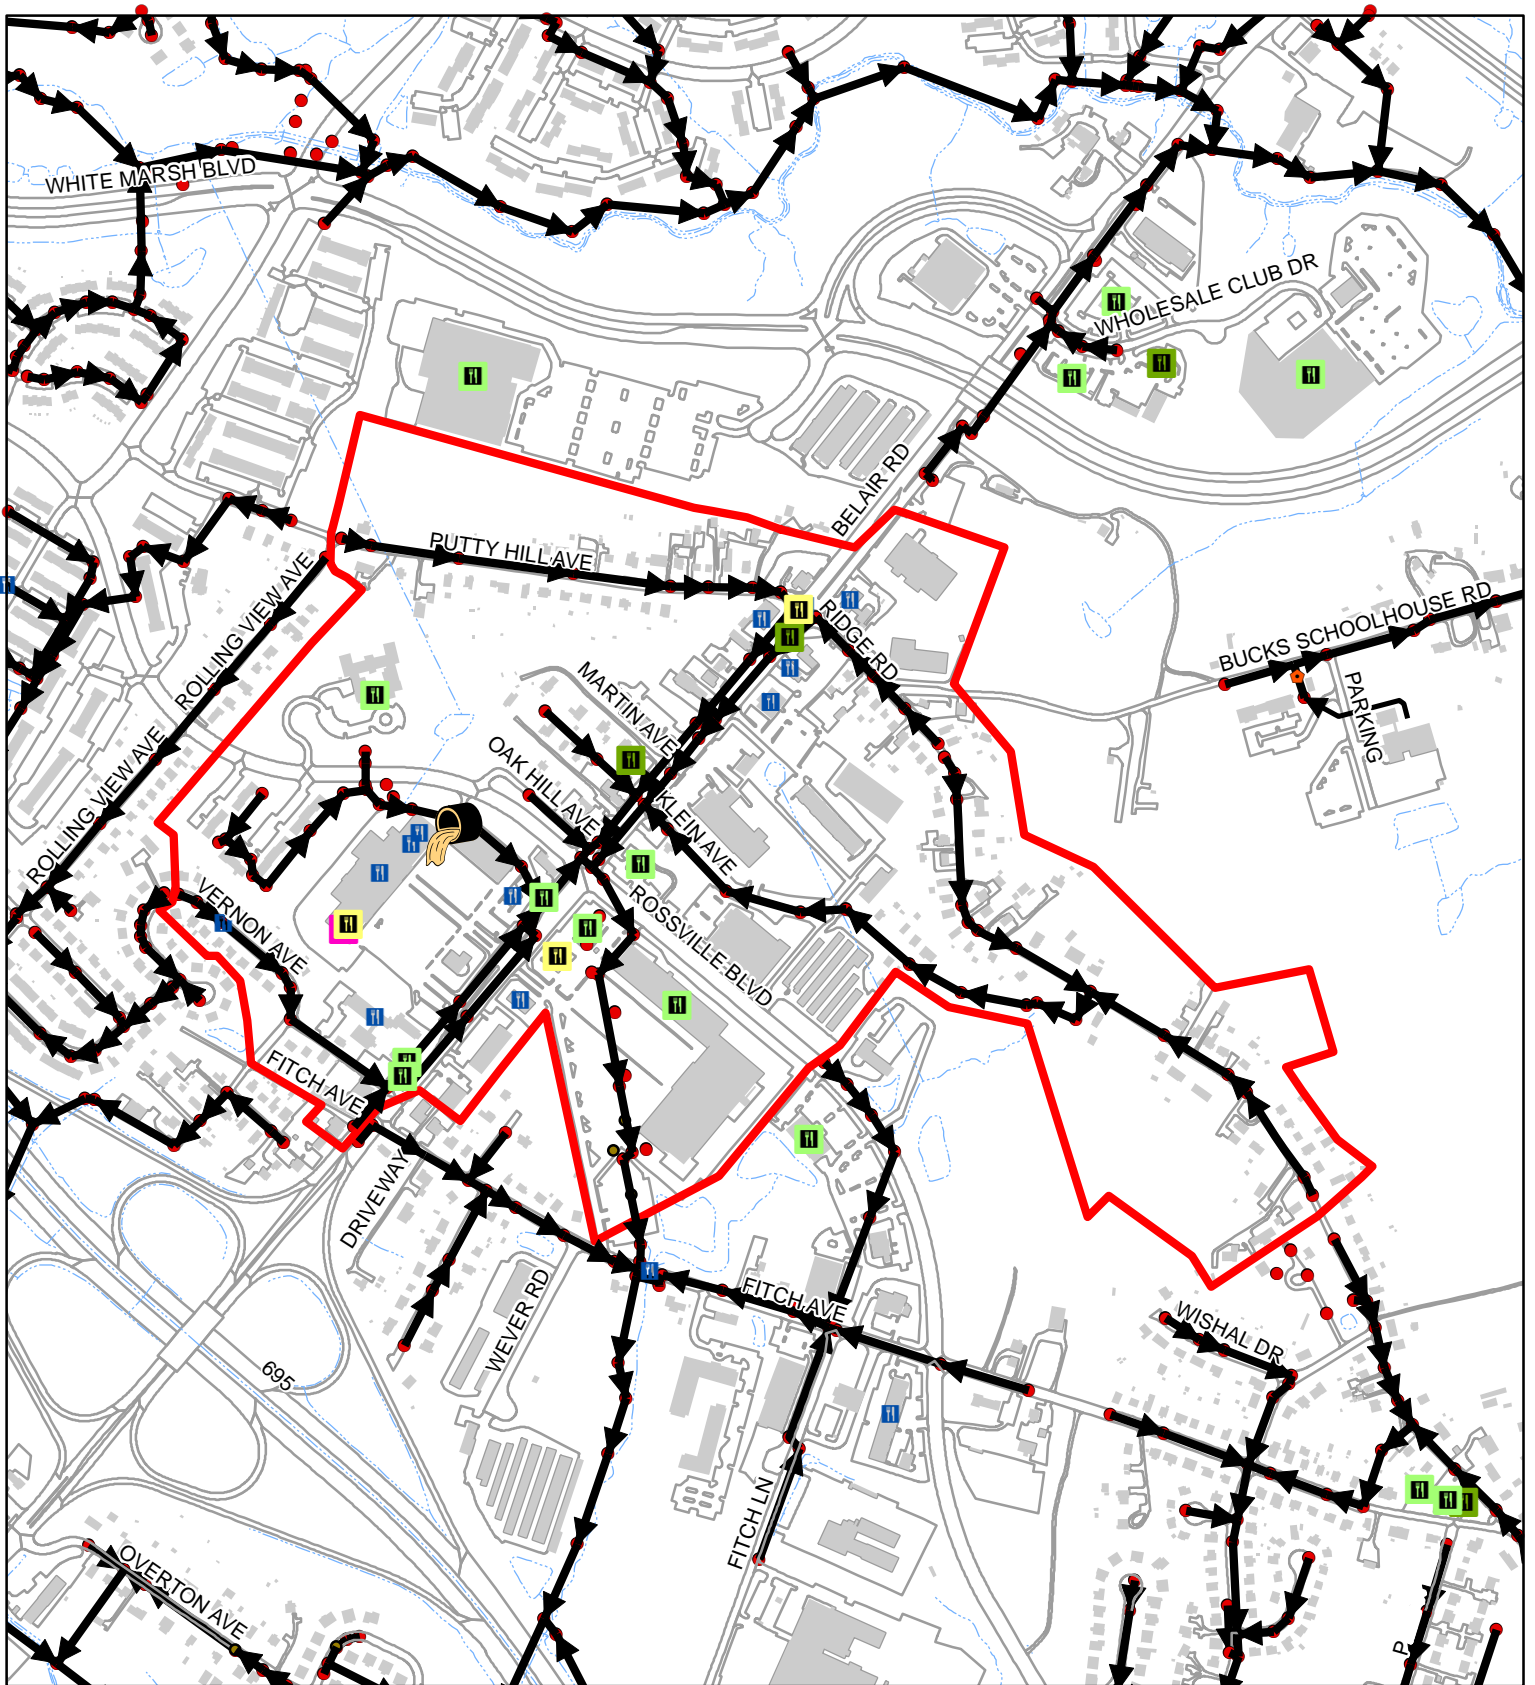




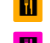

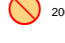














Sewer Service Area 01-05-22-02

100
 Feet
 1:8,290
 1 inch = 691 feet

	2021	00-20
FOG Facilities	28	
FOG SSOs	0	1
FOG Blockages	0	0


	2021 FOG SSOs		0 - 10		Cleanout
	2000-2020 FOG SSOs		11 - 40		Flushing Structure
	2021 FOG Blockages		41 - 60		Inline Cleanout
	2000-2020 FOG Blockages		61 - 80		Lamp Hole
			81 - 100		Existing County Manhole
			Other FOG Facility		Sewer Manhole
					Sanitary Sewer Gravity Main
					Sewer Service Area
					Buildings
					Water Features
					Road and Parking Outlines



Sewer Service Area 01-05-31-02

100 Feet
 1:6,920
 1 inch = 577 feet

	2021	00-20
FOG Facilities	17	
FOG SSOs	0	0
FOG Blockages	1	4

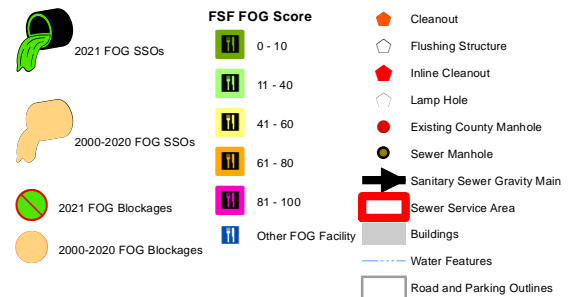




Sewer Service Area 01-12-00-00

100
 Feet
 1:3,460
 1 inch = 288 feet

	2021	00-20
FOG Facilities	3	
FOG SSOs	1	0
FOG Blockages	0	0



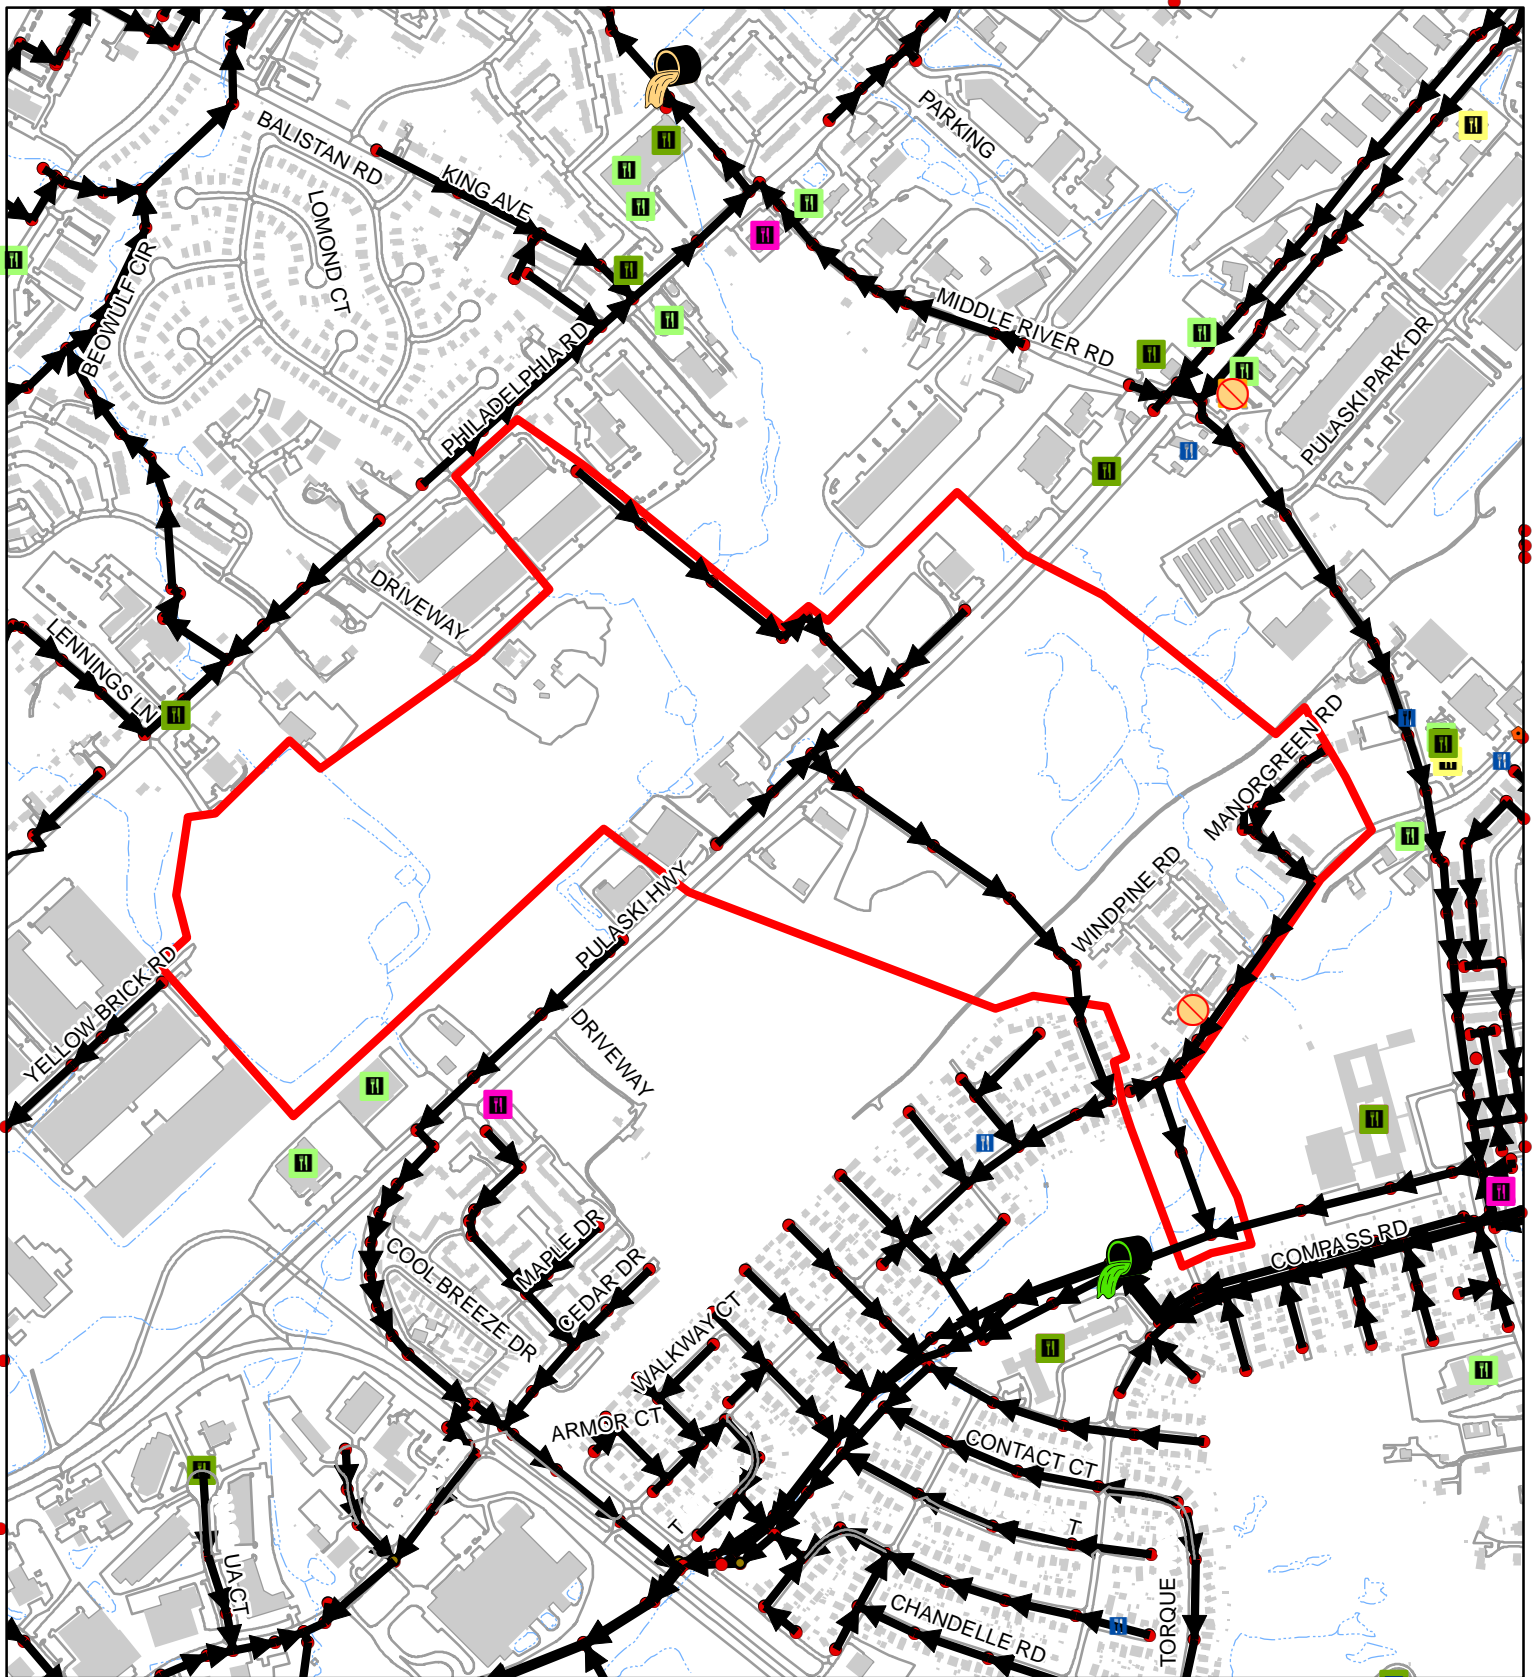


Sewer Service Area 01-13-02-00

100
 Feet
 1:9,970
 1 inch = 831 feet

	2021	00-20
FOG Facilities	0	
FOG SSOs	0	0
FOG Blockages	0	2

2021 FOG SSOs	11 - 40	Cleanout
2000-2020 FOG SSOs	41 - 60	Flushing Structure
2021 FOG Blockages	61 - 80	Inline Cleanout
2000-2020 FOG Blockages	81 - 100	Lamp Hole
	Other FOG Facility	Sewer Manhole
		Sanitary Sewer Gravity Main
		Sewer Service Area
		Buildings
		Water Features
		Road and Parking Outlines

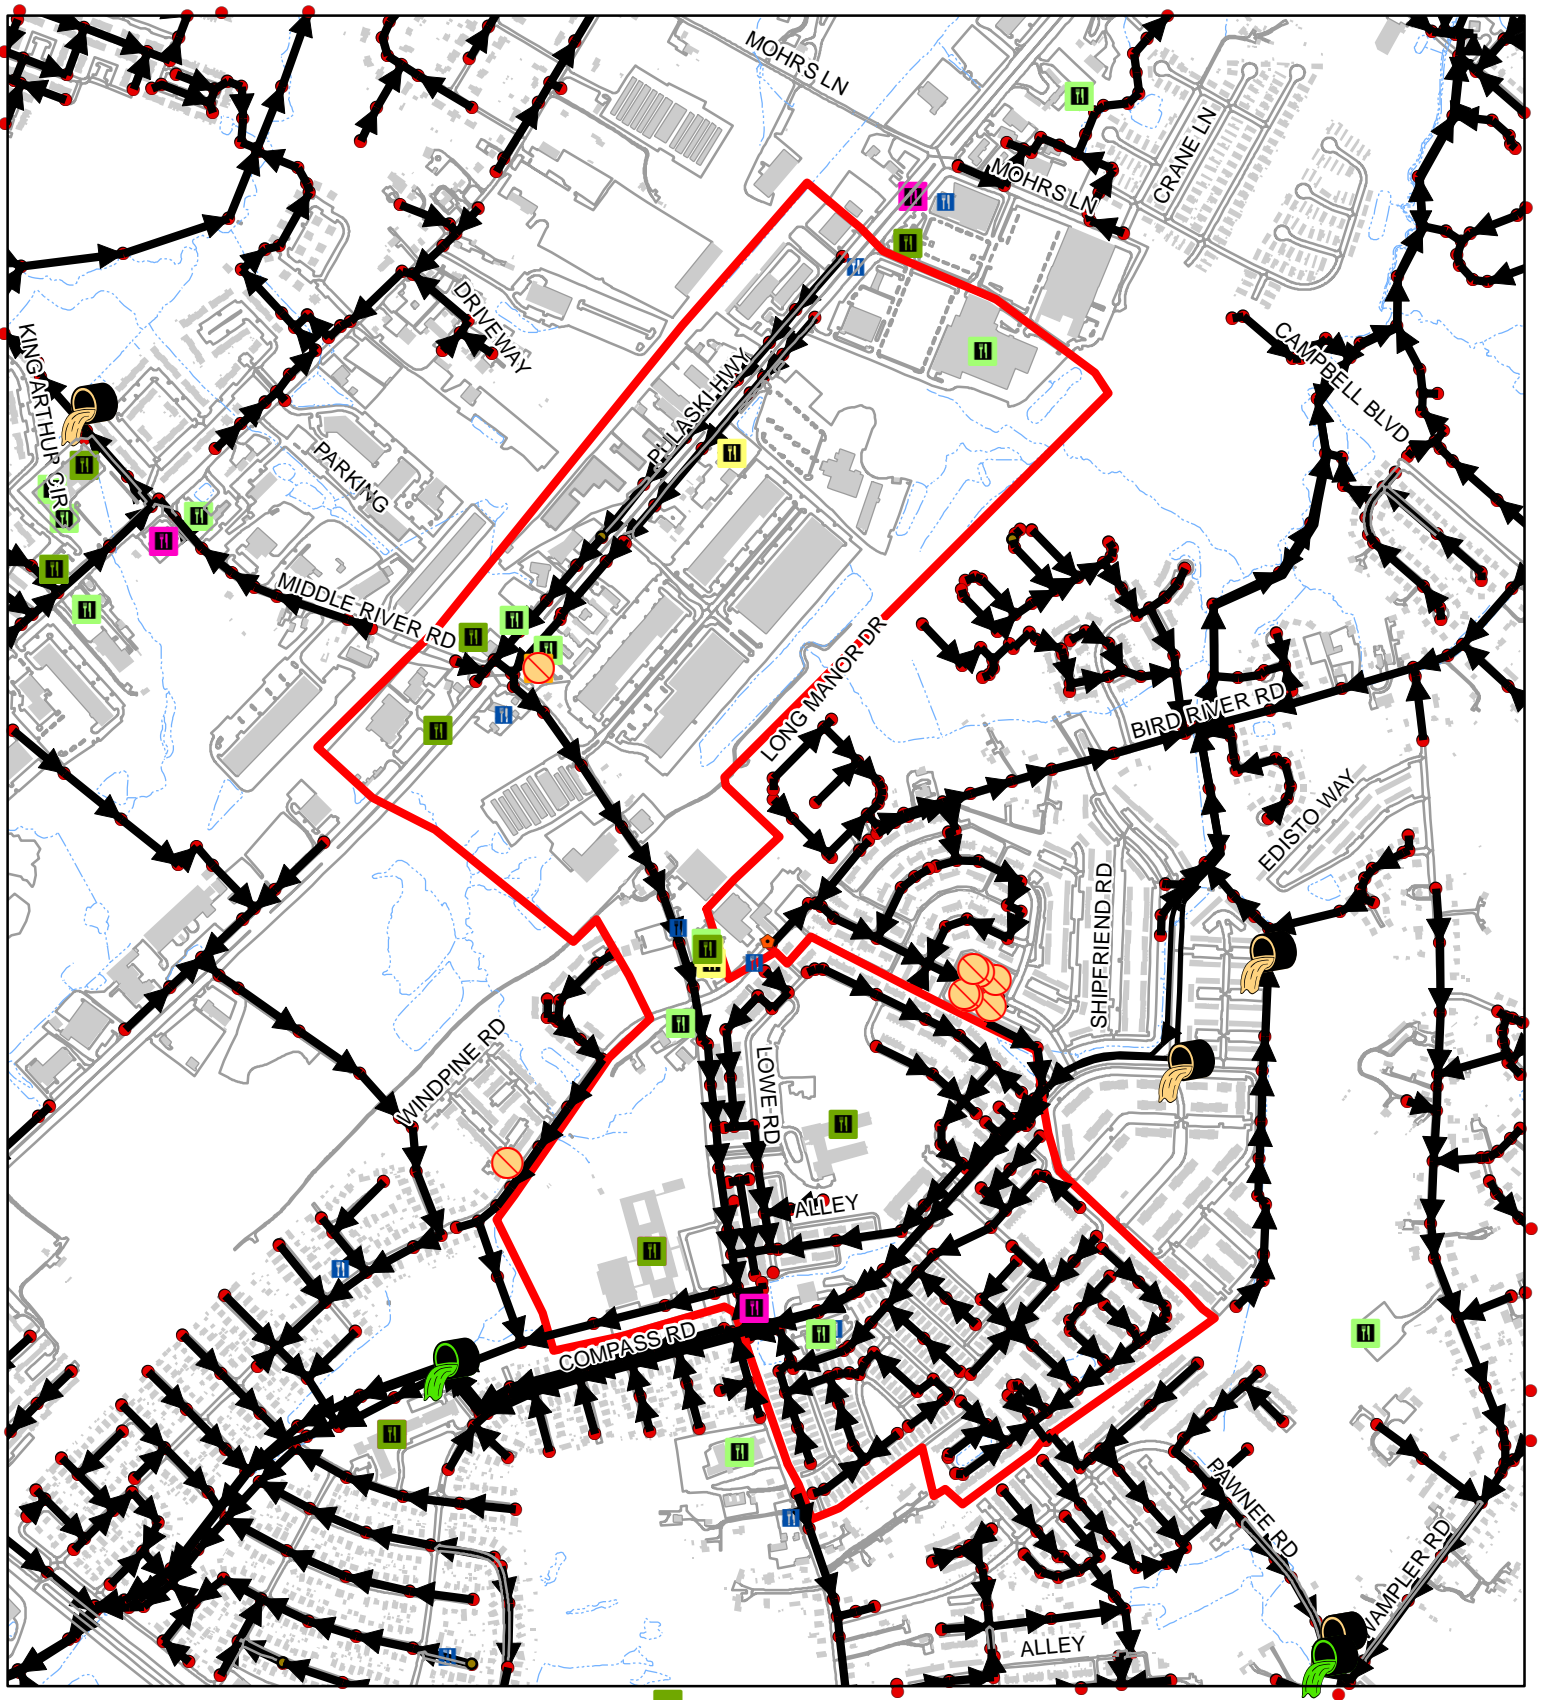

Sewer Service Area 01-13-03-00

100 Feet
 1:12,430
 1 inch = 1,036 feet


	2021	00-20
FOG Facilities	25	
FOG SSOs	0	0
FOG Blockages	0	2

- 2021 FOG SSOs
- 2000-2020 FOG SSOs
- 2021 FOG Blockages
- 2000-2020 FOG Blockages

FSF FOG Score

- 0 - 10
- 11 - 40
- 41 - 60
- 61 - 80
- 81 - 100
- Other FOG Facility


- Cleanout
- Flushing Structure
- Inline Cleanout
- Lamp Hole
- Existing County Manhole
- Sewer Manhole
- Sanitary Sewer Gravity Main
- Sewer Service Area
- Buildings
- Water Features
- Road and Parking Outlines

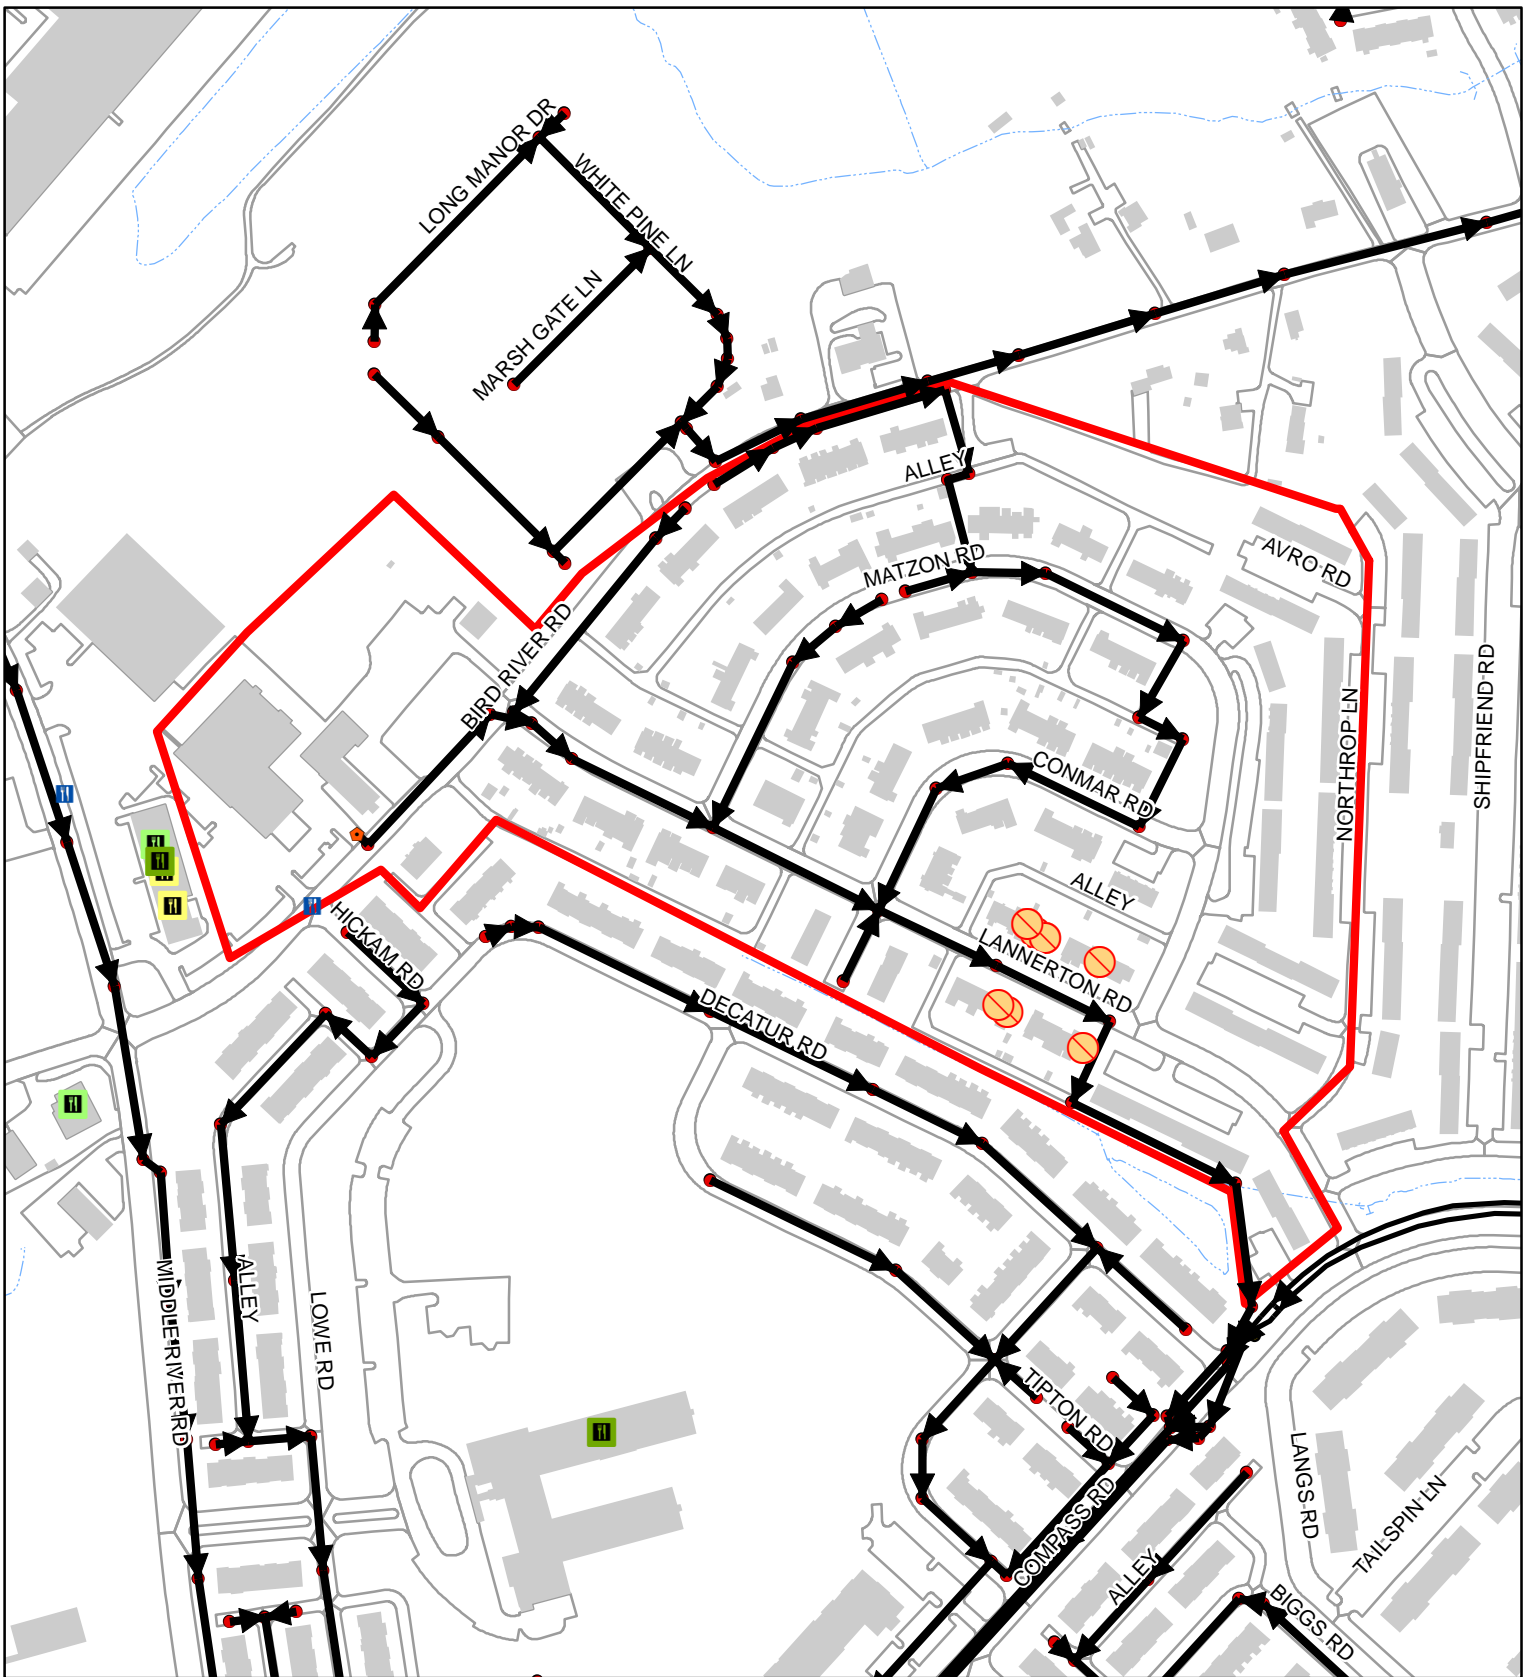


Sewer Service Area 01-14-00-00

100
 Feet
 1:3,810
 1 inch = 318 feet

	2021	00-20
FOG Facilities	1	
FOG SSOs	0	0
FOG Blockages	0	9

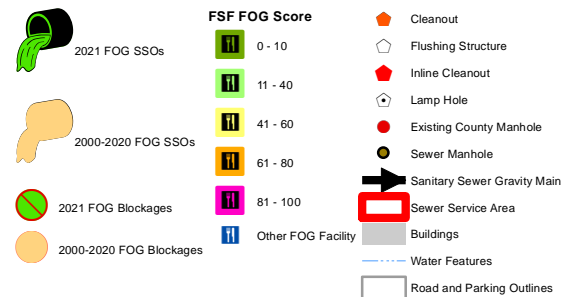

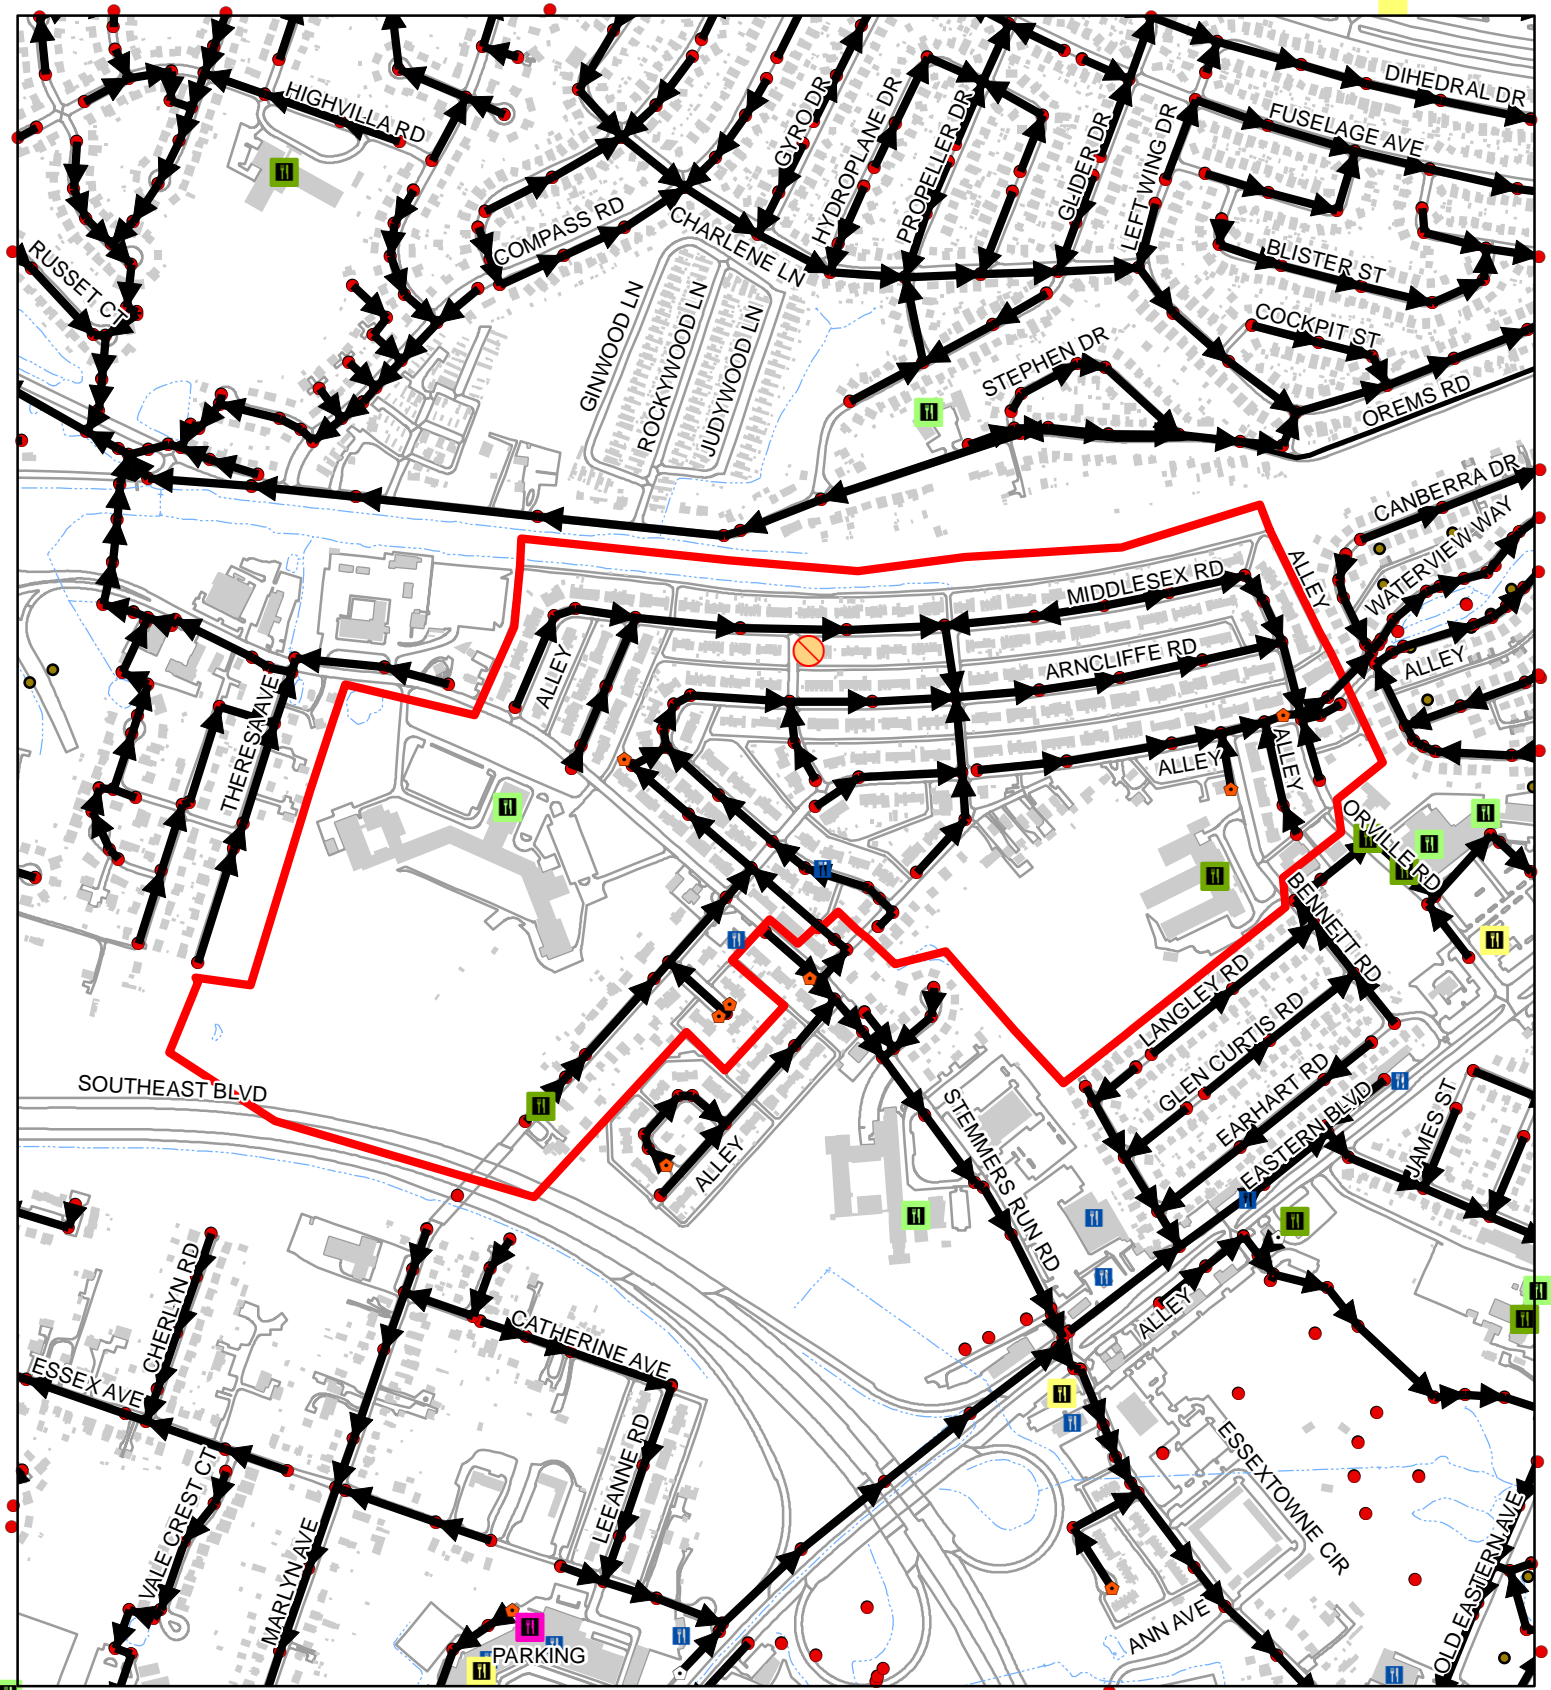


Sewer Service Area 02-01-01-02

100 Feet
 1:8,730
 1 inch = 728 feet

	2021	00-20
FOG Facilities	5	
FOG SSOs	0	0
FOG Blockages	0	1


	2021 FOG SSOs		FSF FOG Score 0 - 10		Cleanout
	2000-2020 FOG SSOs		11 - 40		Flushing Structure
	2021 FOG Blockages		41 - 60		Inline Cleanout
	2000-2020 FOG Blockages		61 - 80		Lamp Hole
	2021 FOG Blockages		81 - 100		Existing County Manhole
	2000-2020 FOG Blockages		Other FOG Facility		Sewer Manhole
					Sanitary Sewer Gravity Main
					Sewer Service Area
					Buildings
					Water Features
					Road and Parking Outlines

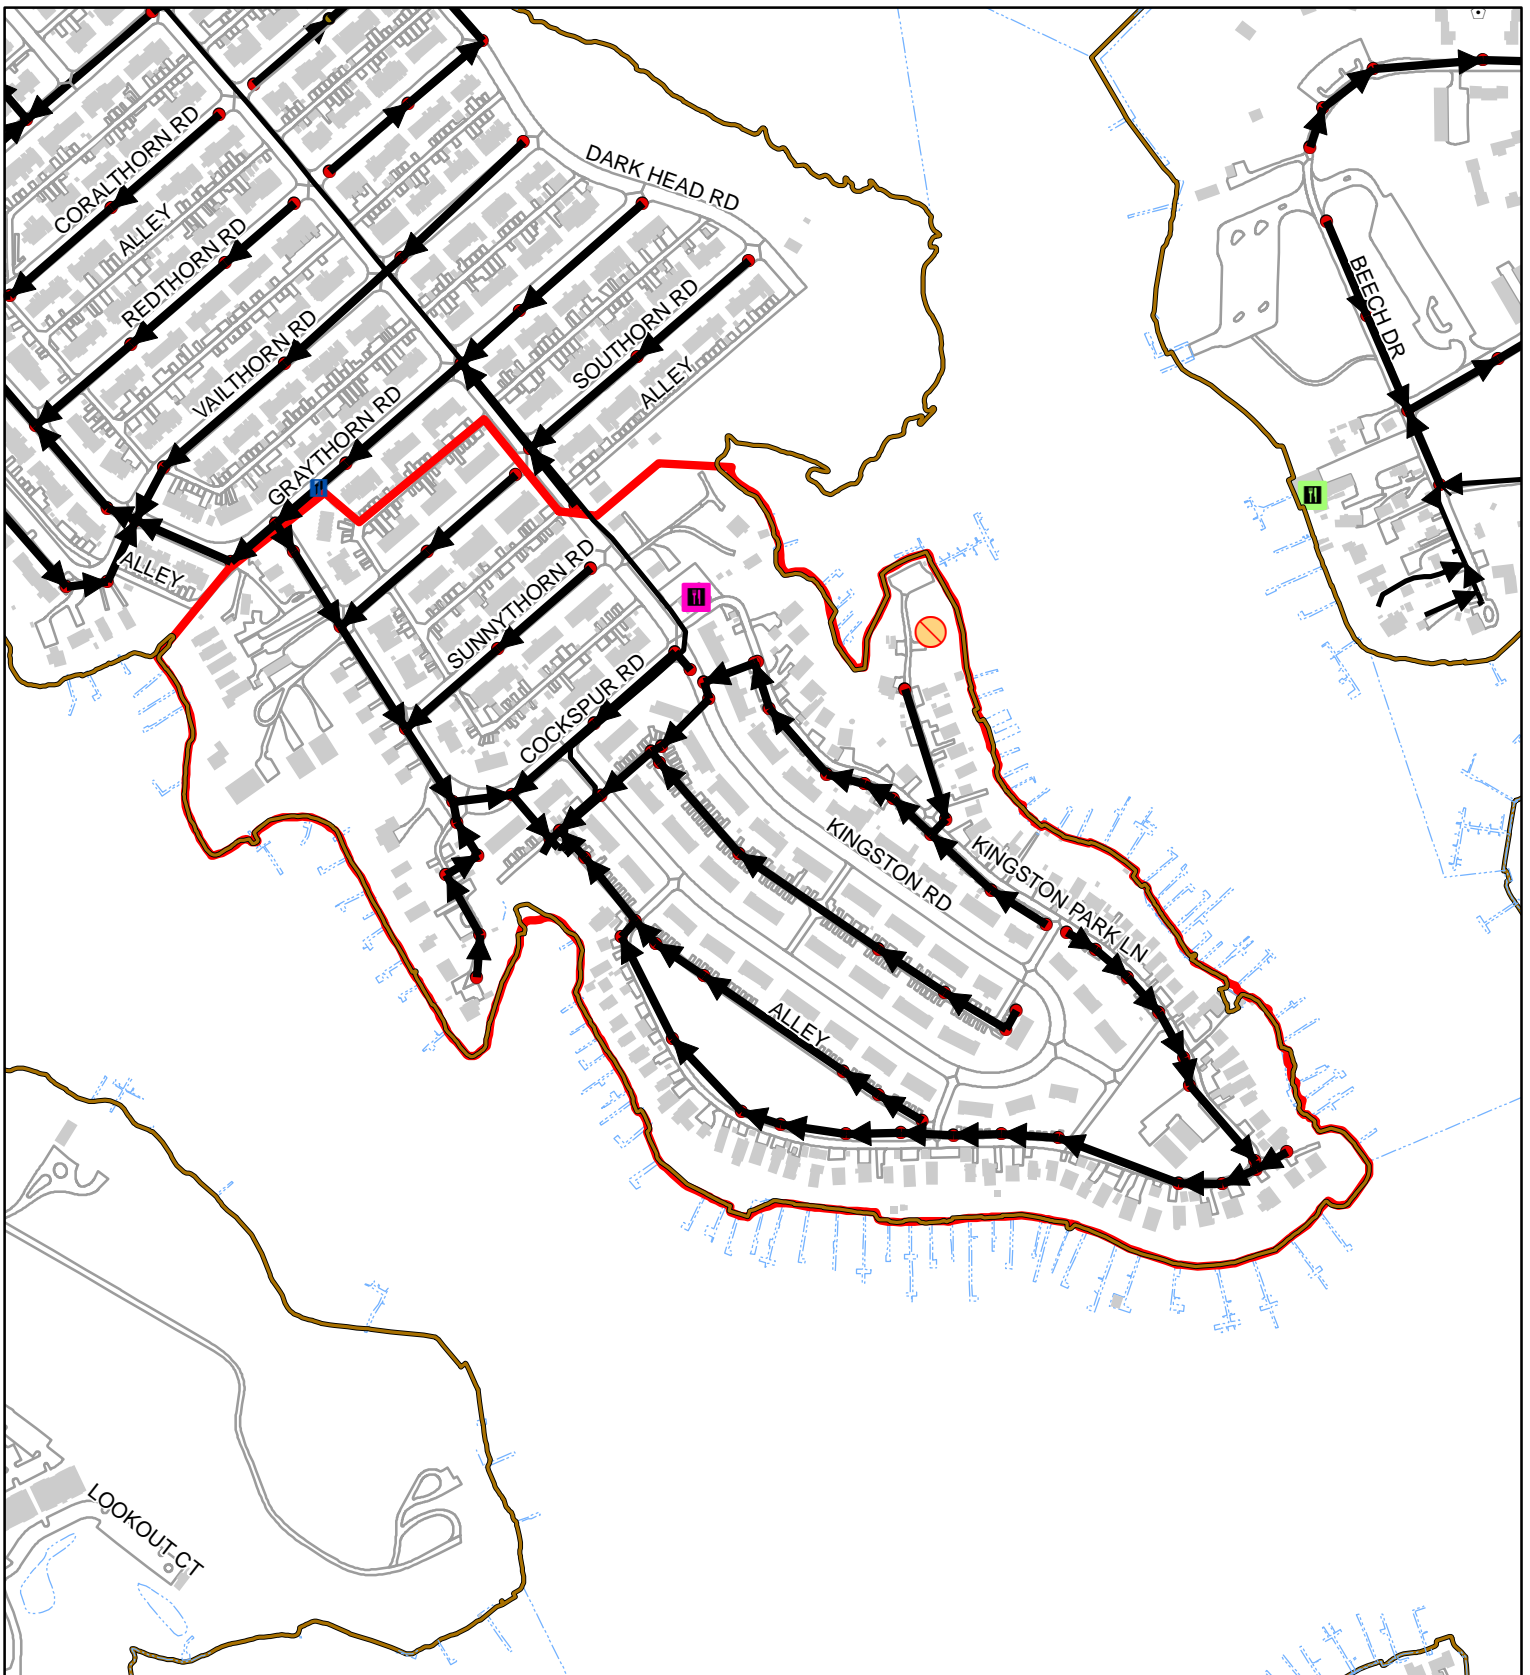


Sewer Service Area 02-01-07-02

100
 Feet
 1:5,580
 1 inch = 465 feet

	2021	00-20
FOG Facilities	1	
FOG SSOs	0	0
FOG Blockages	0	1

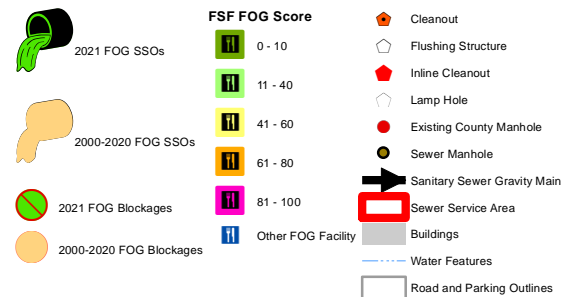

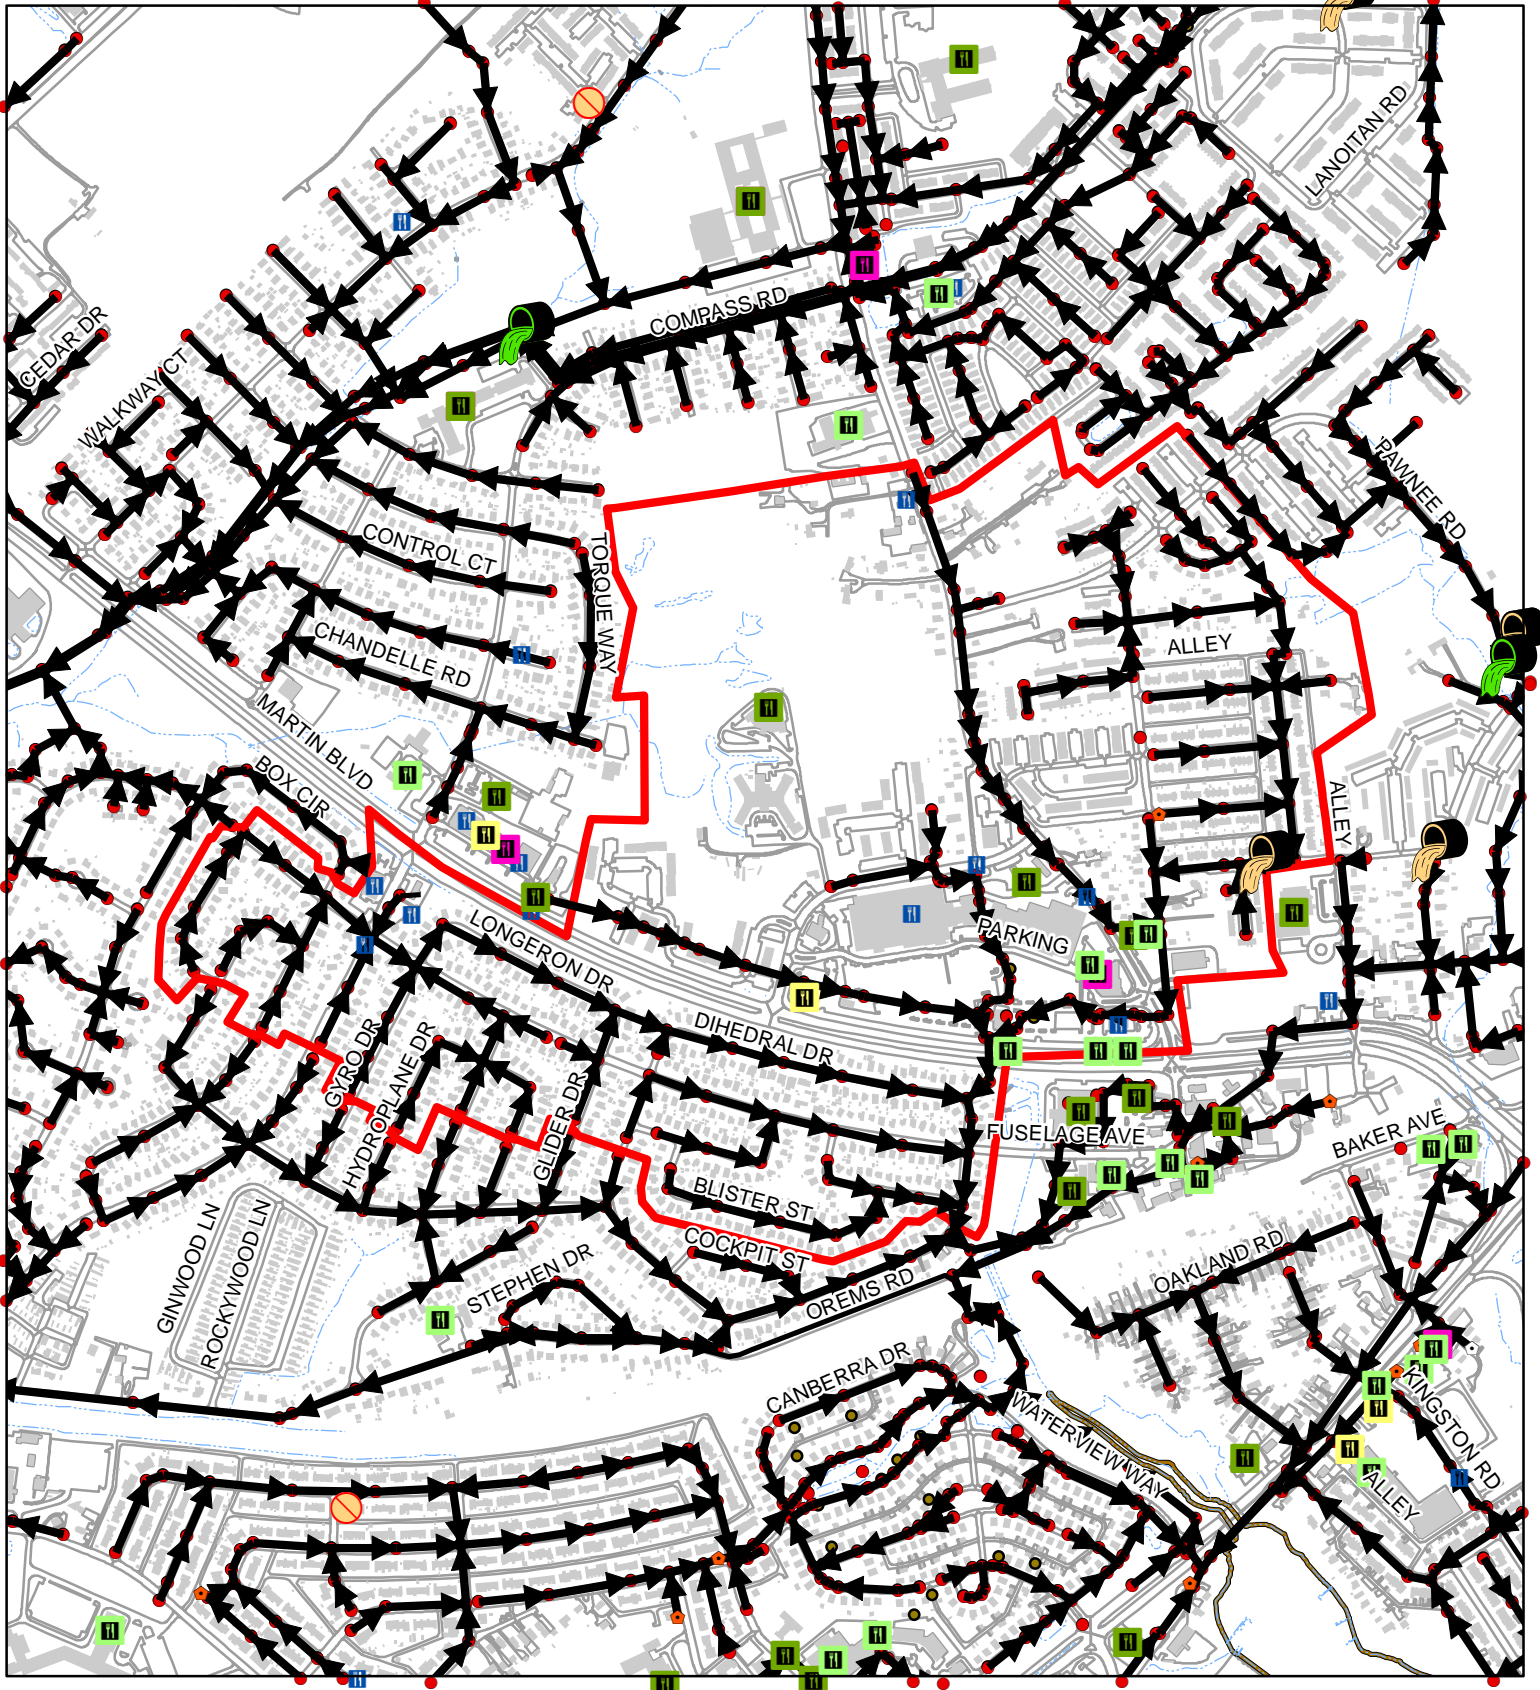

Sewer Service Area 02-02-01-02

100 Feet
 1:11,120
 1 inch = 927 feet

	2021	00-20
FOG Facilities	21	
FOG SSOs	0	1
FOG Blockages	0	0

2021 FOG SSOs

2000-2020 FOG SSOs


2021 FOG Blockages

2000-2020 FOG Blockages

FSF FOG Score

- 0 - 10
- 11 - 40
- 41 - 60
- 61 - 80
- 81 - 100
- Other FOG Facility


- Cleanout
- Flushing Structure
- Inline Cleanout
- Lamp Hole
- Existing County Manhole
- Sewer Manhole
- Sanitary Sewer Gravity Main
- Sewer Service Area
- Buildings
- Water Features
- Road and Parking Outlines

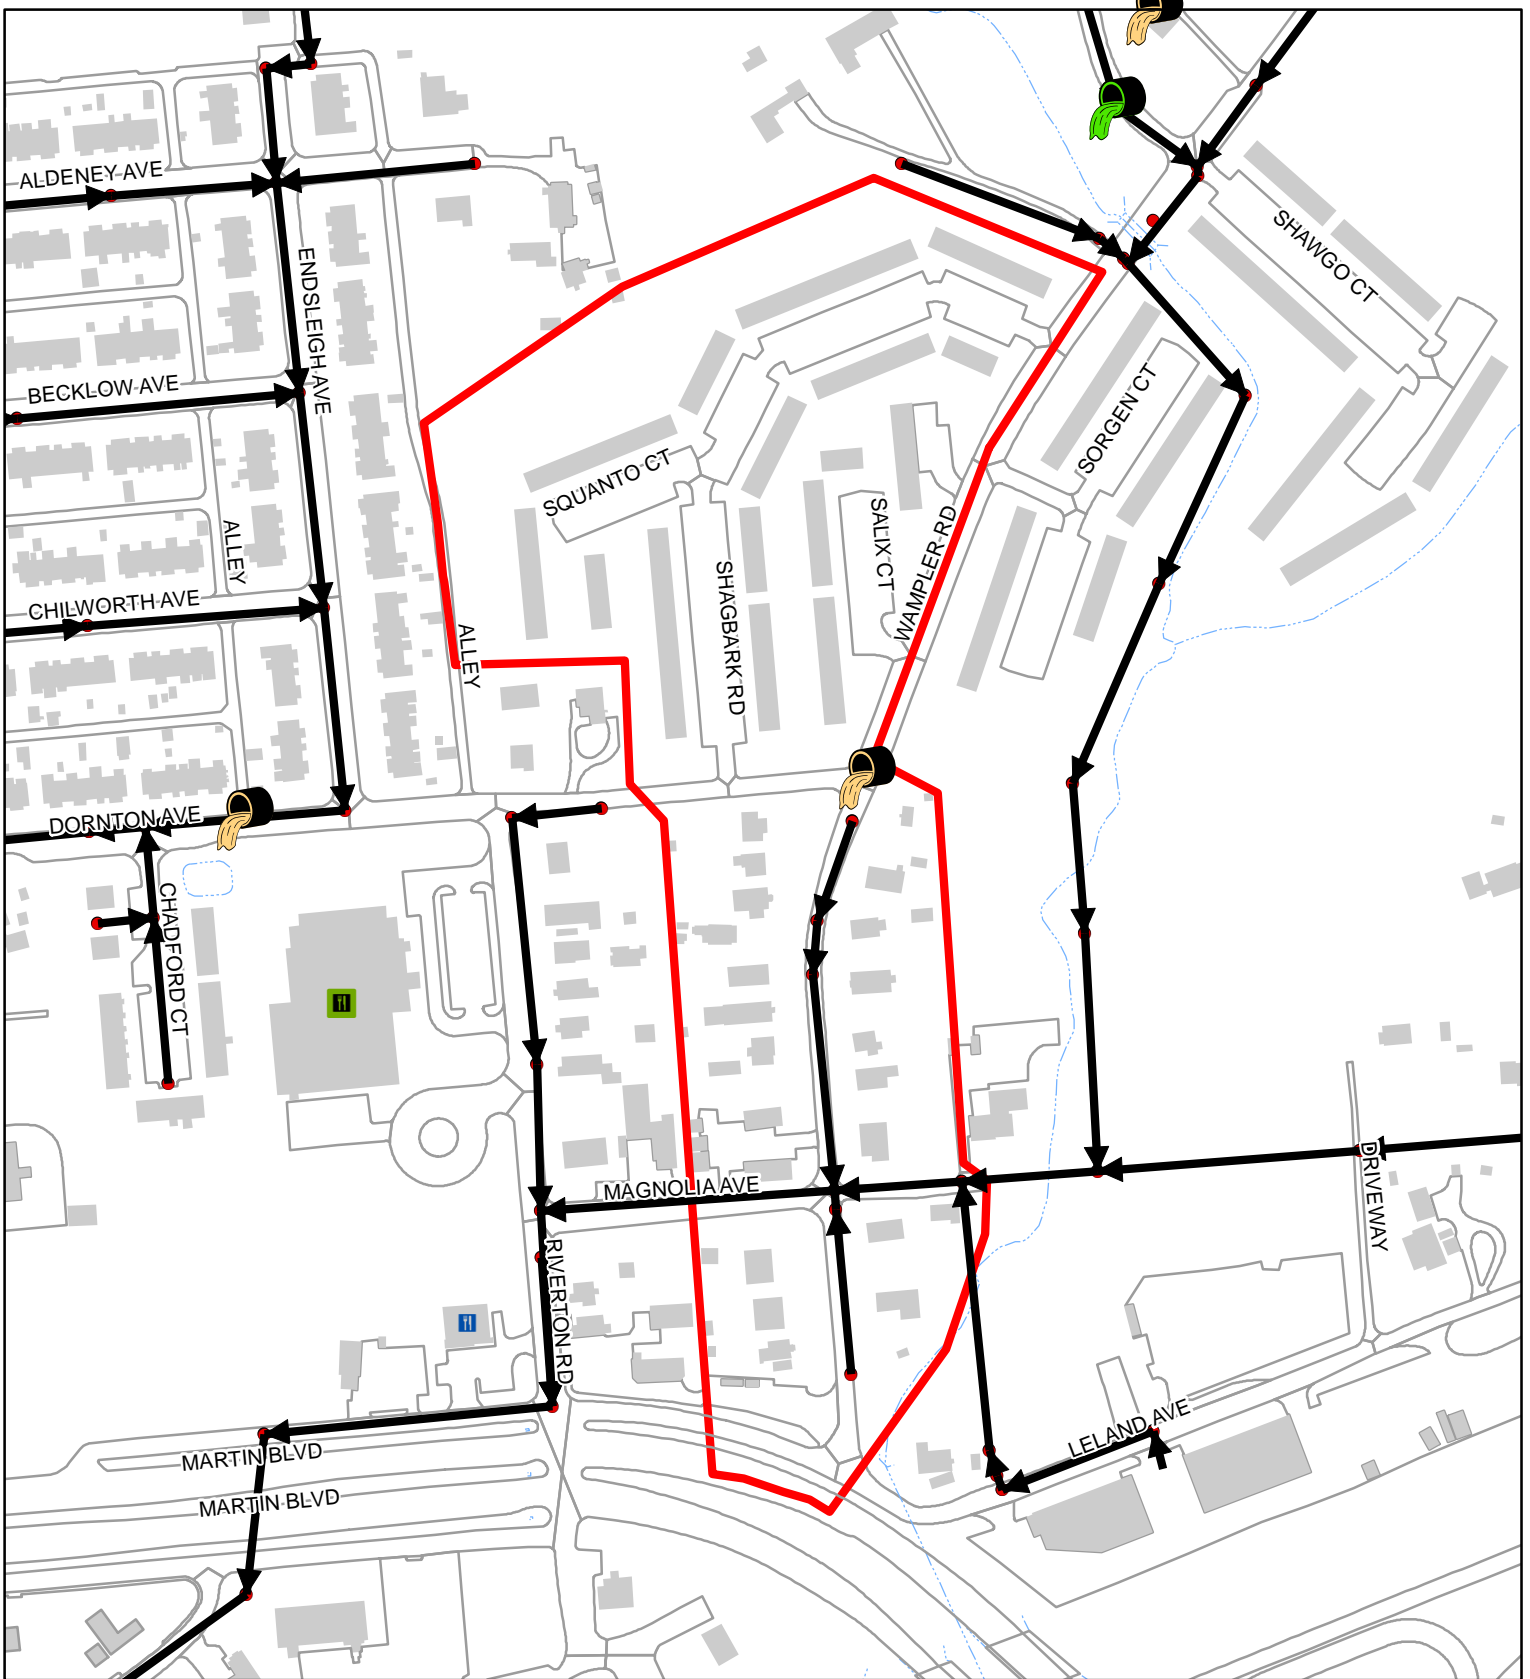


Sewer Service Area 02-02-05-00

100
 Feet
 1:3,070
 1 inch = 256 feet

	2021	00-20
FOG Facilities	0	
FOG SSOs	0	1
FOG Blockages	0	0

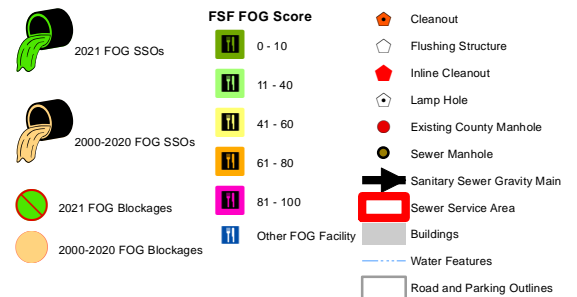


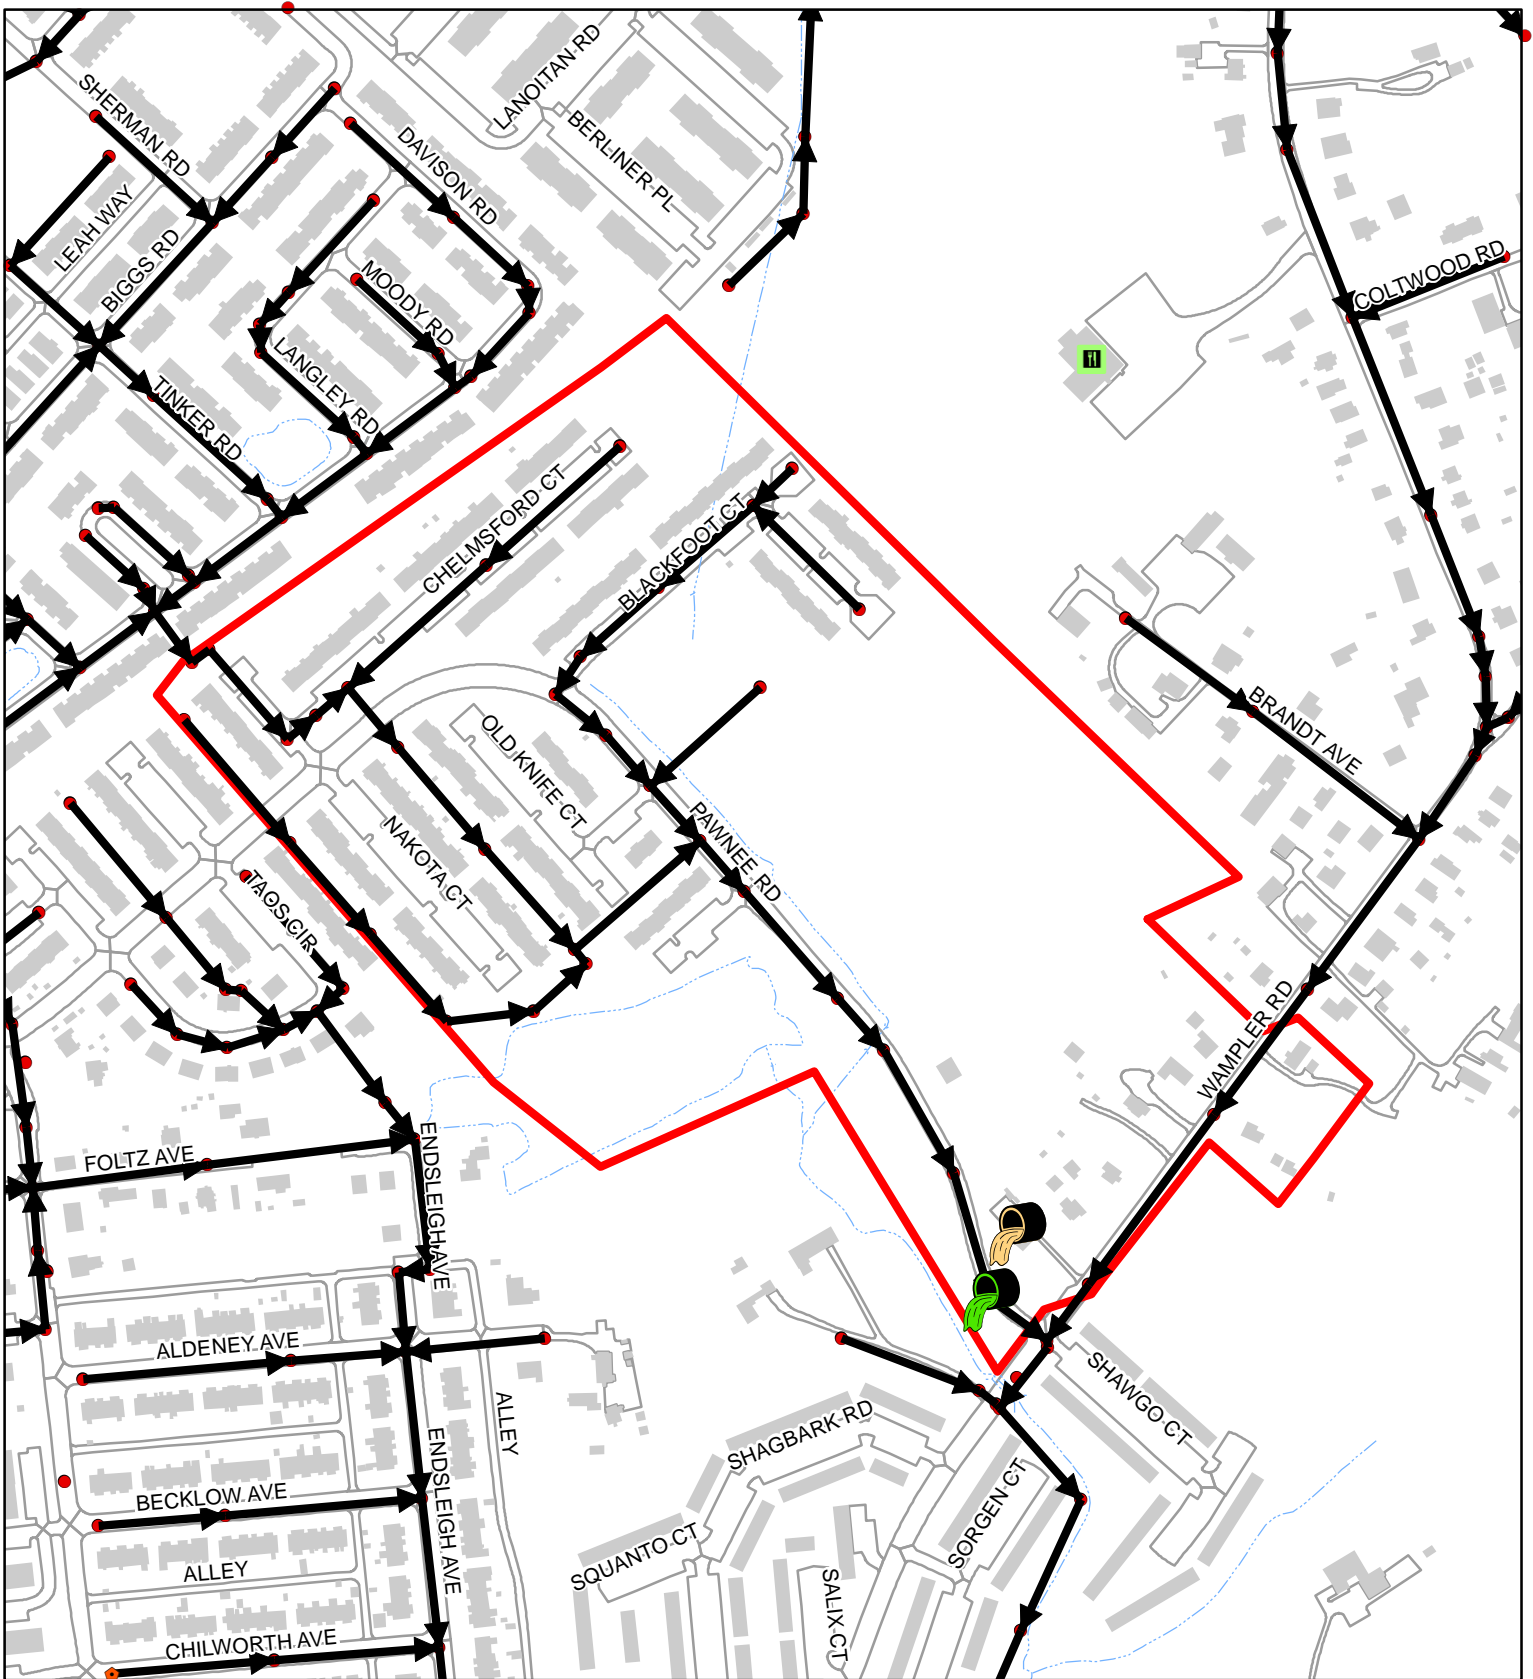


Sewer Service Area 02-02-07-02

100
 Feet
 1:4,410
 1 inch = 368 feet

	2021	00-20
FOG Facilities	0	
FOG SSOs	1	2
FOG Blockages	0	0

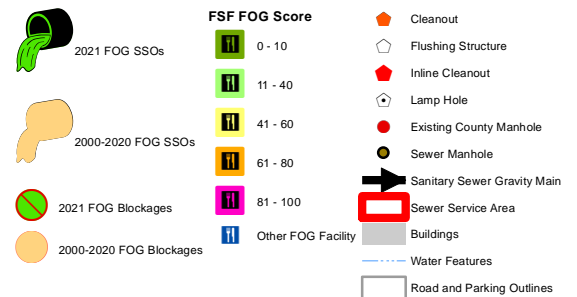


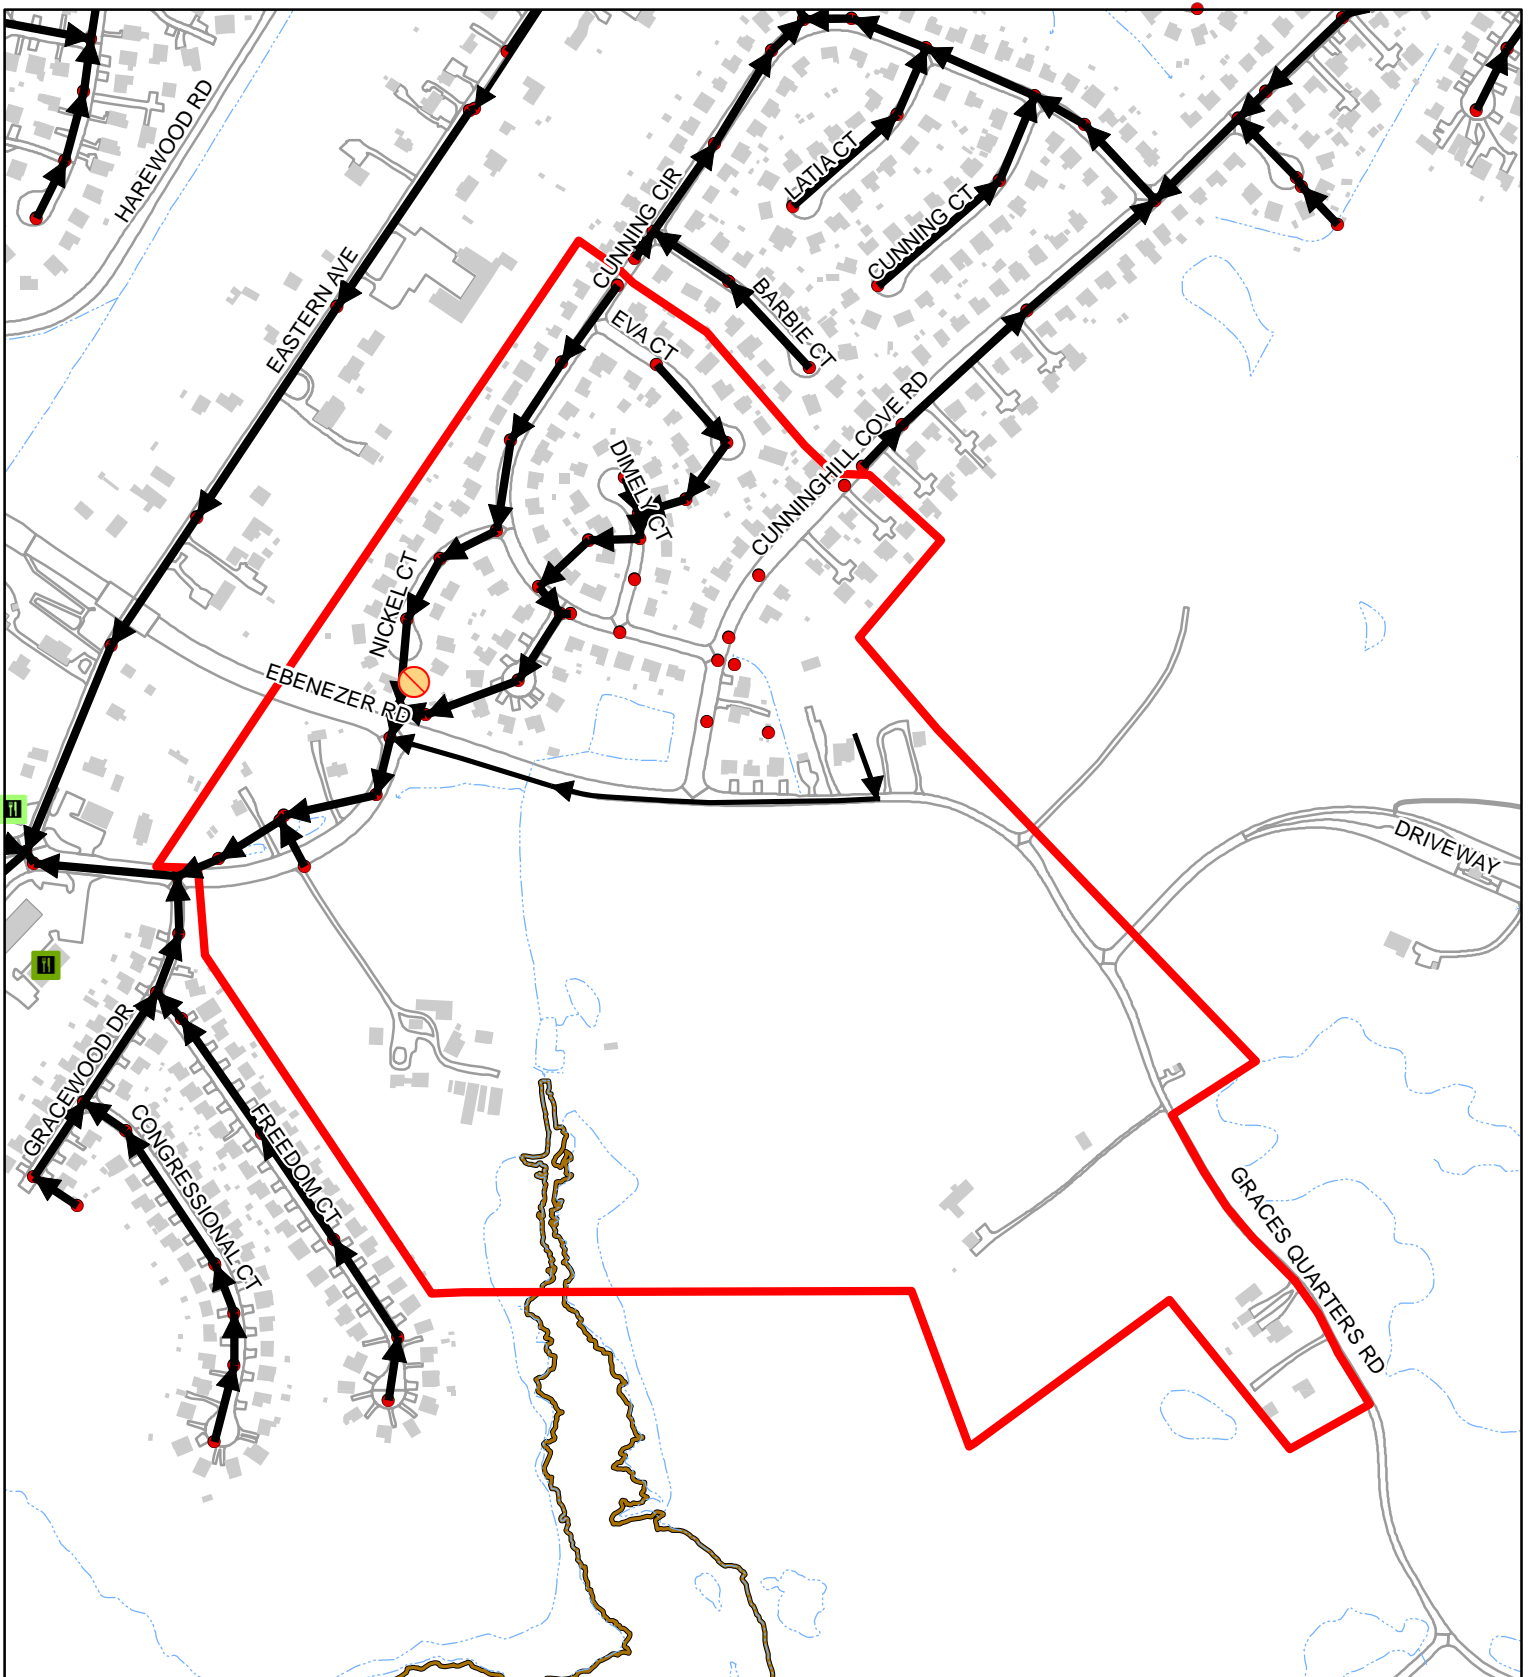


Sewer Service Area 03-04-39-02

100
 Feet
 1:5,410
 1 inch = 451 feet

	2021	00-20
FOG Facilities	0	
FOG SSOs	0	0
FOG Blockages	0	1

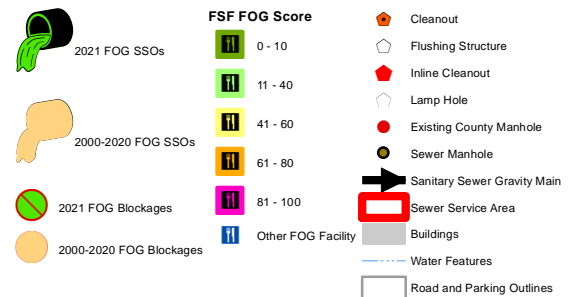

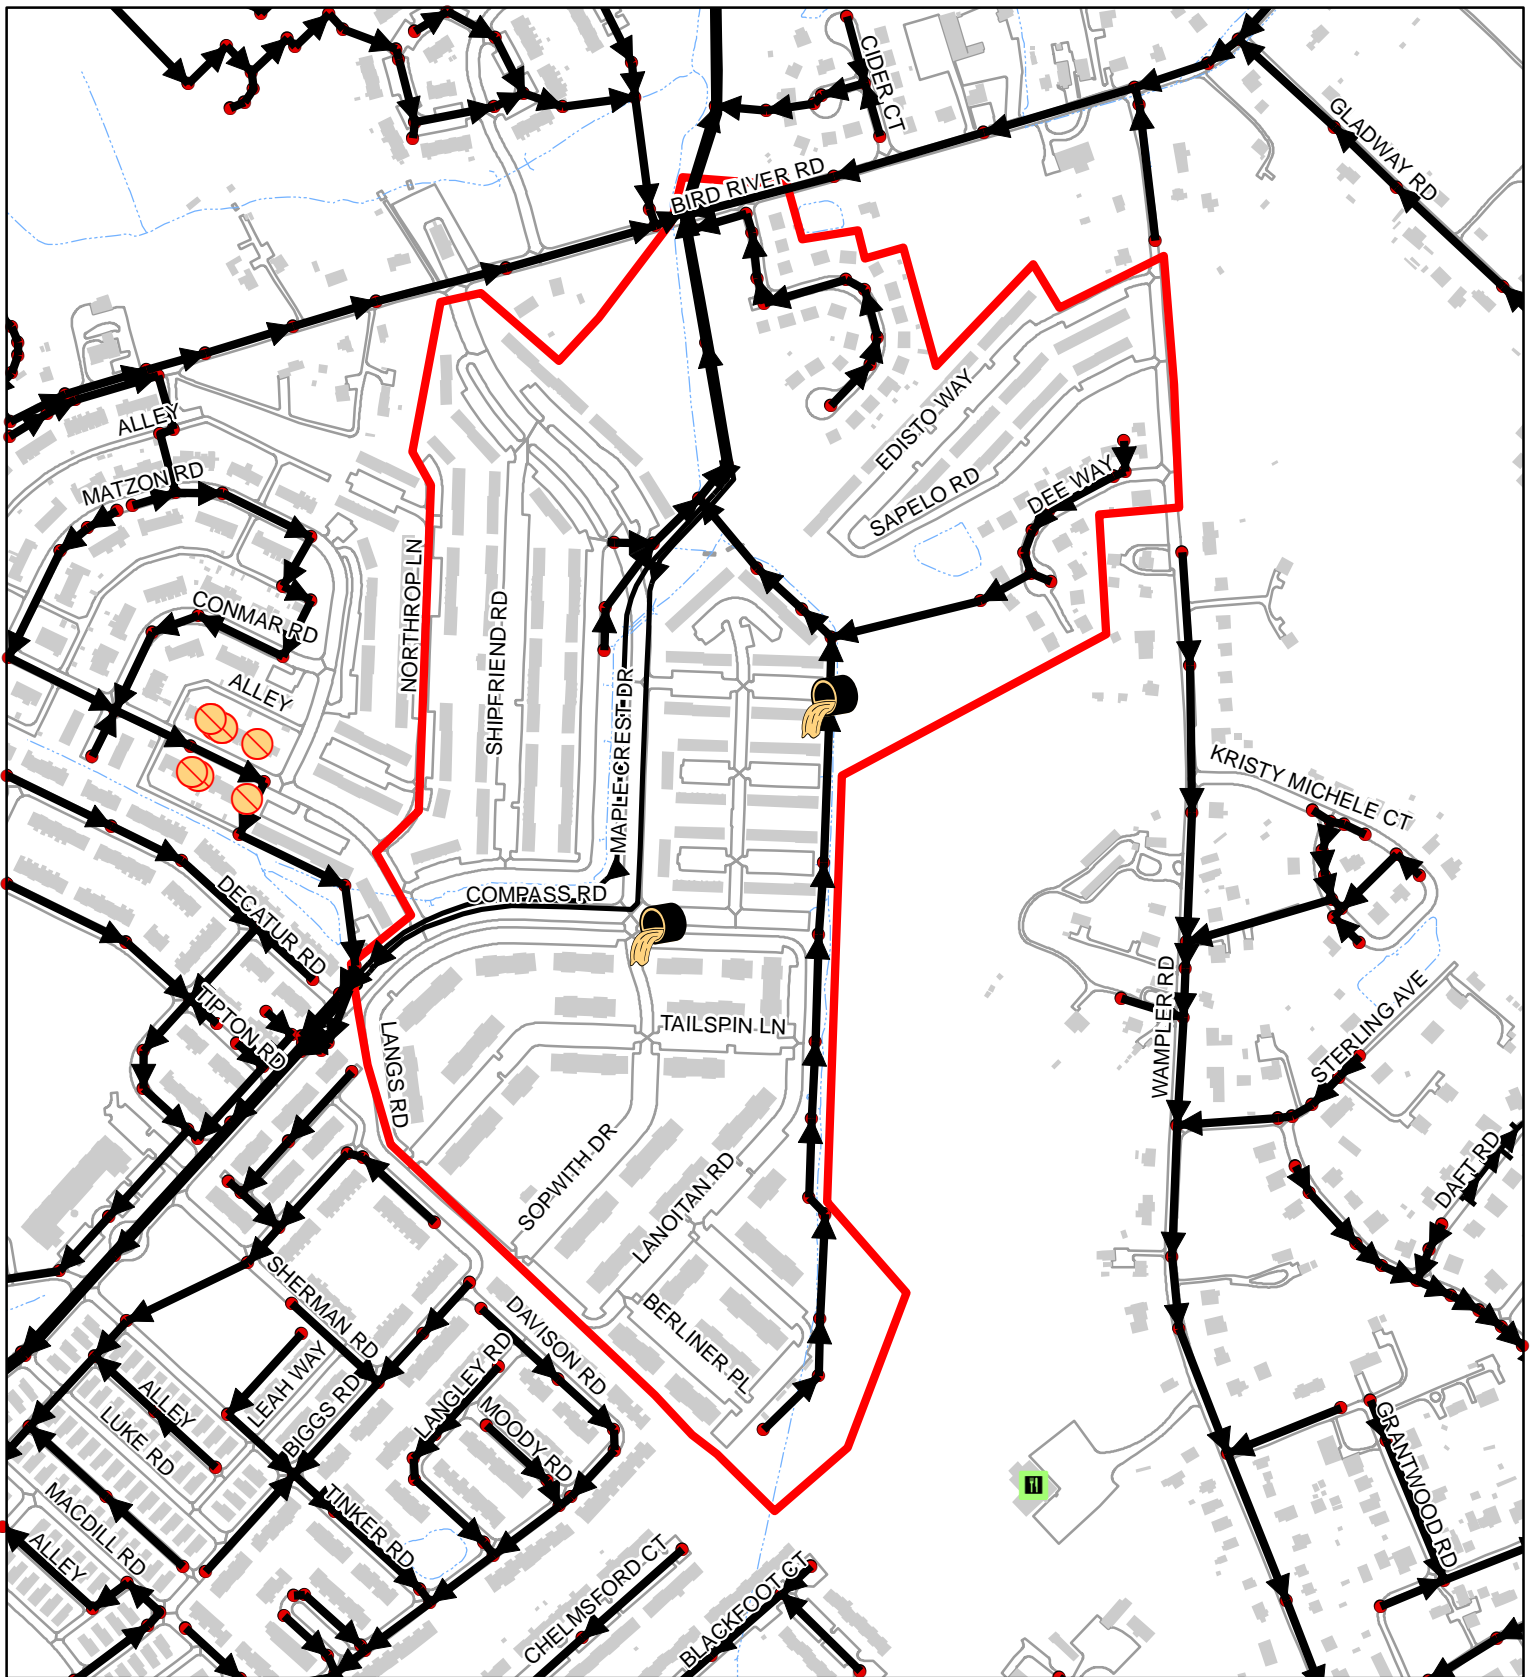


















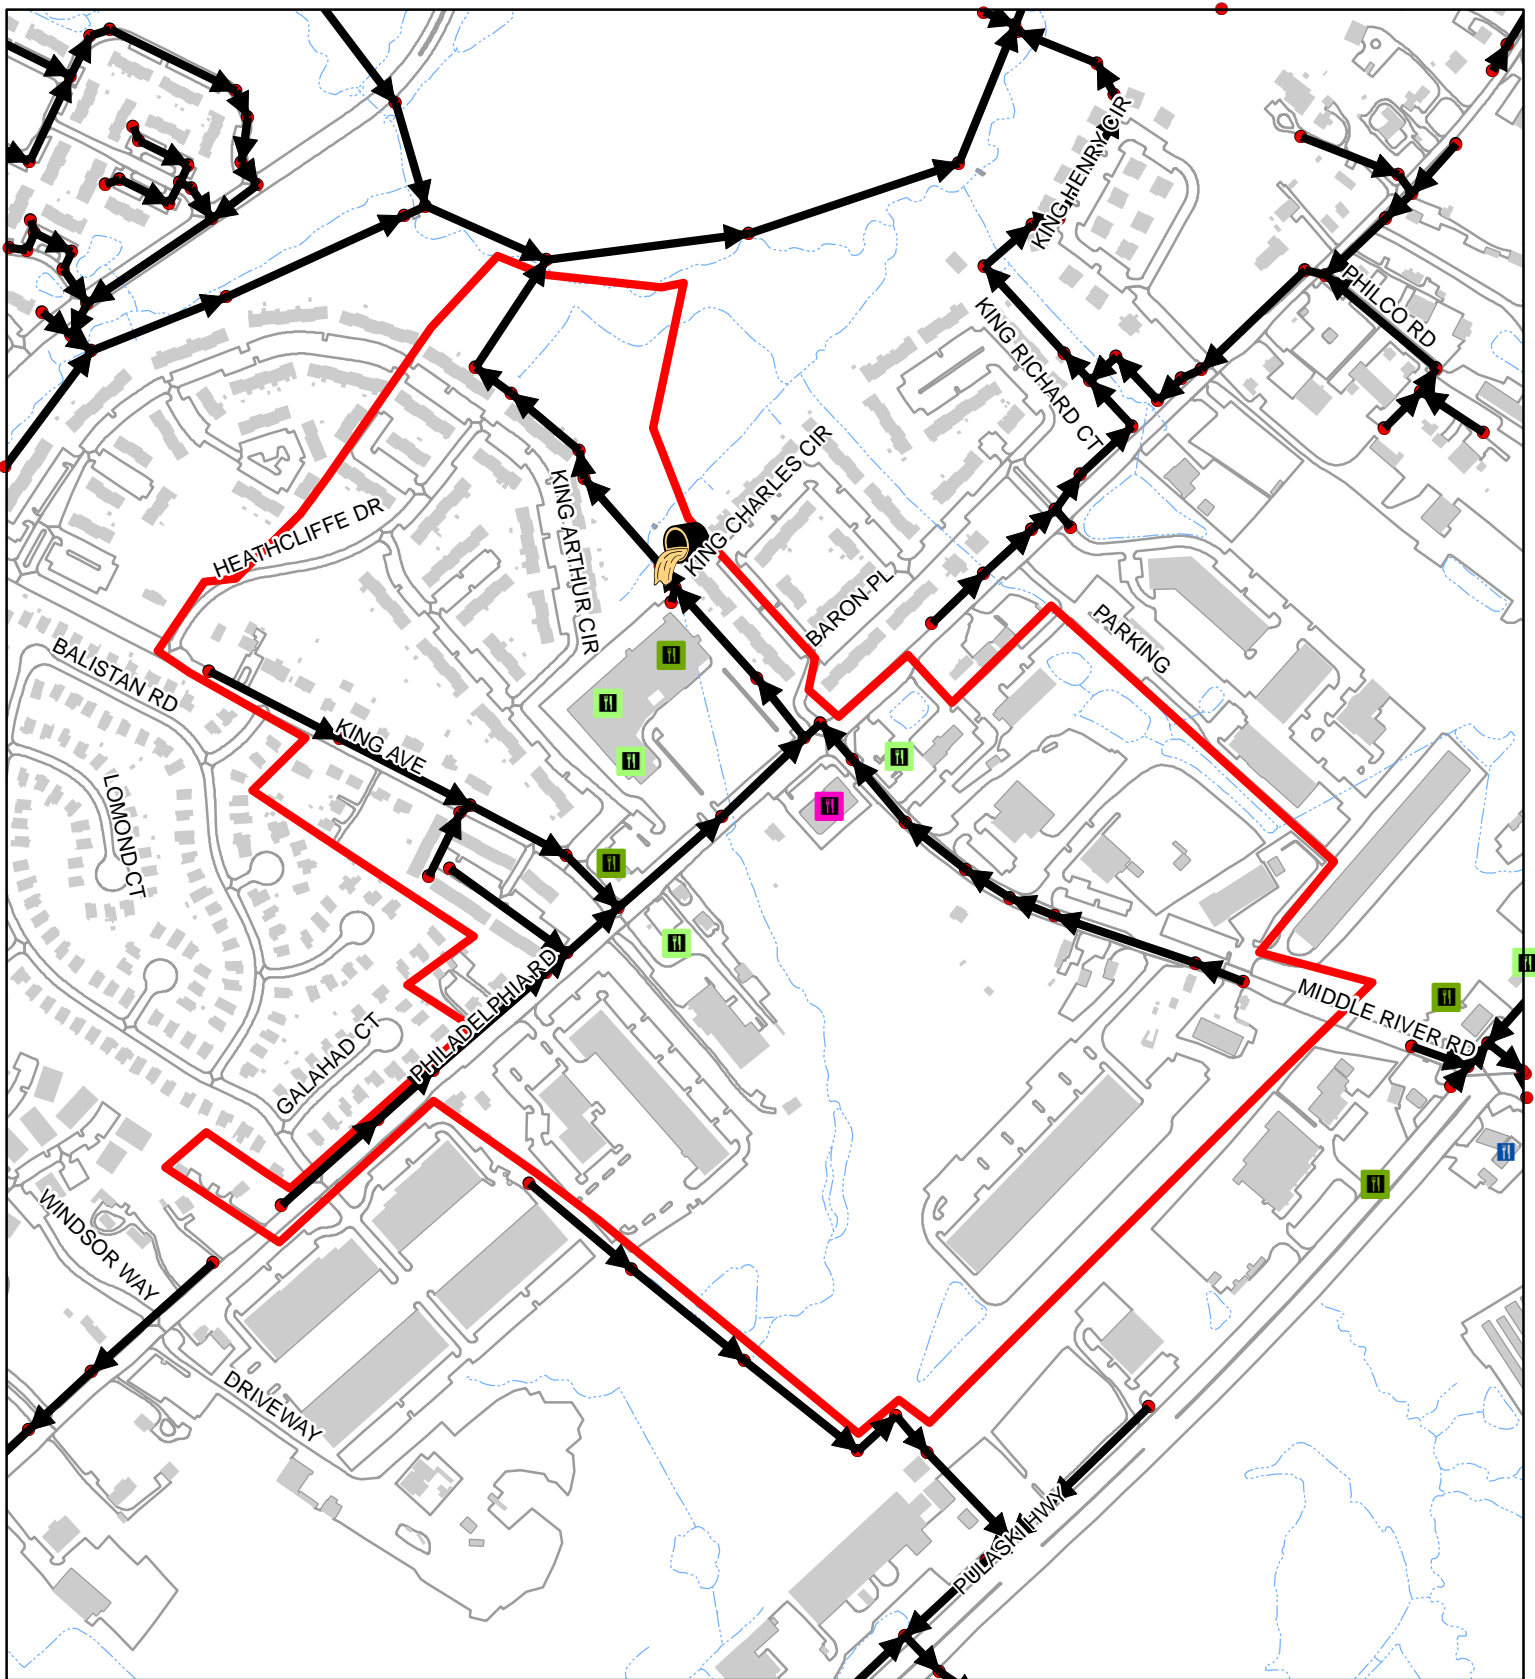


Sewer Service Area 04-01-12-00

100
 Feet
 1:5,920
 1 inch = 493 feet

	2021	00-20
FOG Facilities	0	2
FOG SSOs	0	2
FOG Blockages	0	0

	2021 FOG SSOs		0 - 10		Cleanout
	2000-2020 FOG SSOs		11 - 40		Flushing Structure
	2021 FOG Blockages		41 - 60		Inline Cleanout
	2000-2020 FOG Blockages		61 - 80		Lamp Hole
			81 - 100		Existing County Manhole
			Other FOG Facility		Sewer Manhole
					Sanitary Sewer Gravity Main
					Sewer Service Area
					Buildings
					Water Features
					Road and Parking Outlines




Sewer Service Area 04-07-07-00

100
 Feet
 1:6,240
 1 inch = 520 feet

	2021	00-20
FOG Facilities	8	
FOG SSOs	0	1
FOG Blockages	0	0



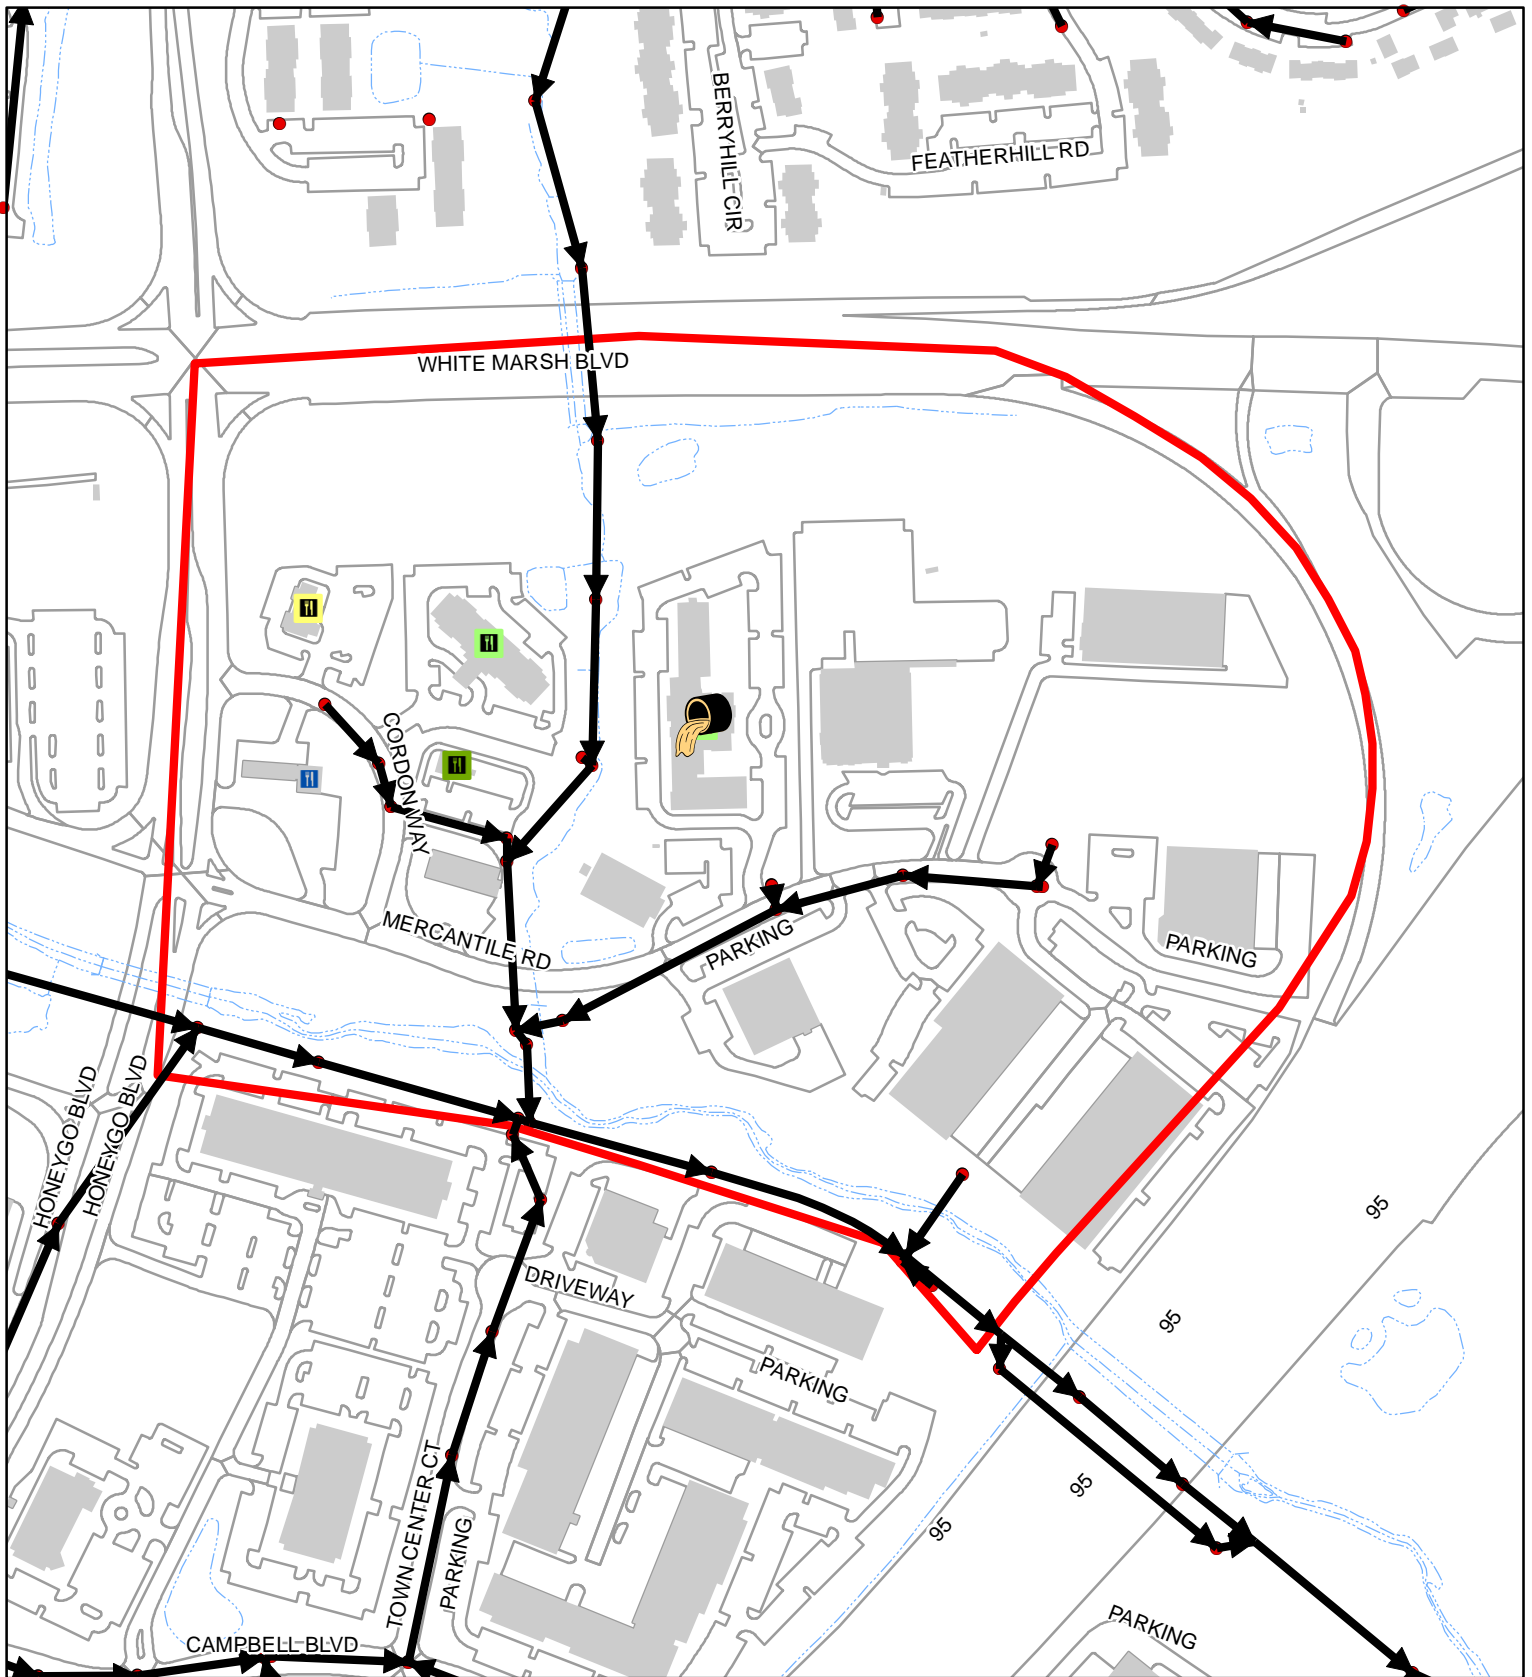

Sewer Service Area 04-12-01-00

100
 Feet
 1:4,080
 1 inch = 340 feet


	2021	00-20
FOG Facilities	5	
FOG SSOs	0	1
FOG Blockages	0	0

- 2021 FOG SSOs
- 2000-2020 FOG SSOs
- 2021 FOG Blockages
- 2000-2020 FOG Blockages

FSF FOG Score

- 0 - 10
- 11 - 40
- 41 - 60
- 61 - 80
- 81 - 100
- Other FOG Facility

- Cleanout
- Flushing Structure
- Inline Cleanout
- Lamp Hole
- Existing County Manhole
- Sewer Manhole
- Sanitary Sewer Gravity Main
- Sewer Service Area
- Buildings
- Water Features
- Road and Parking Outlines

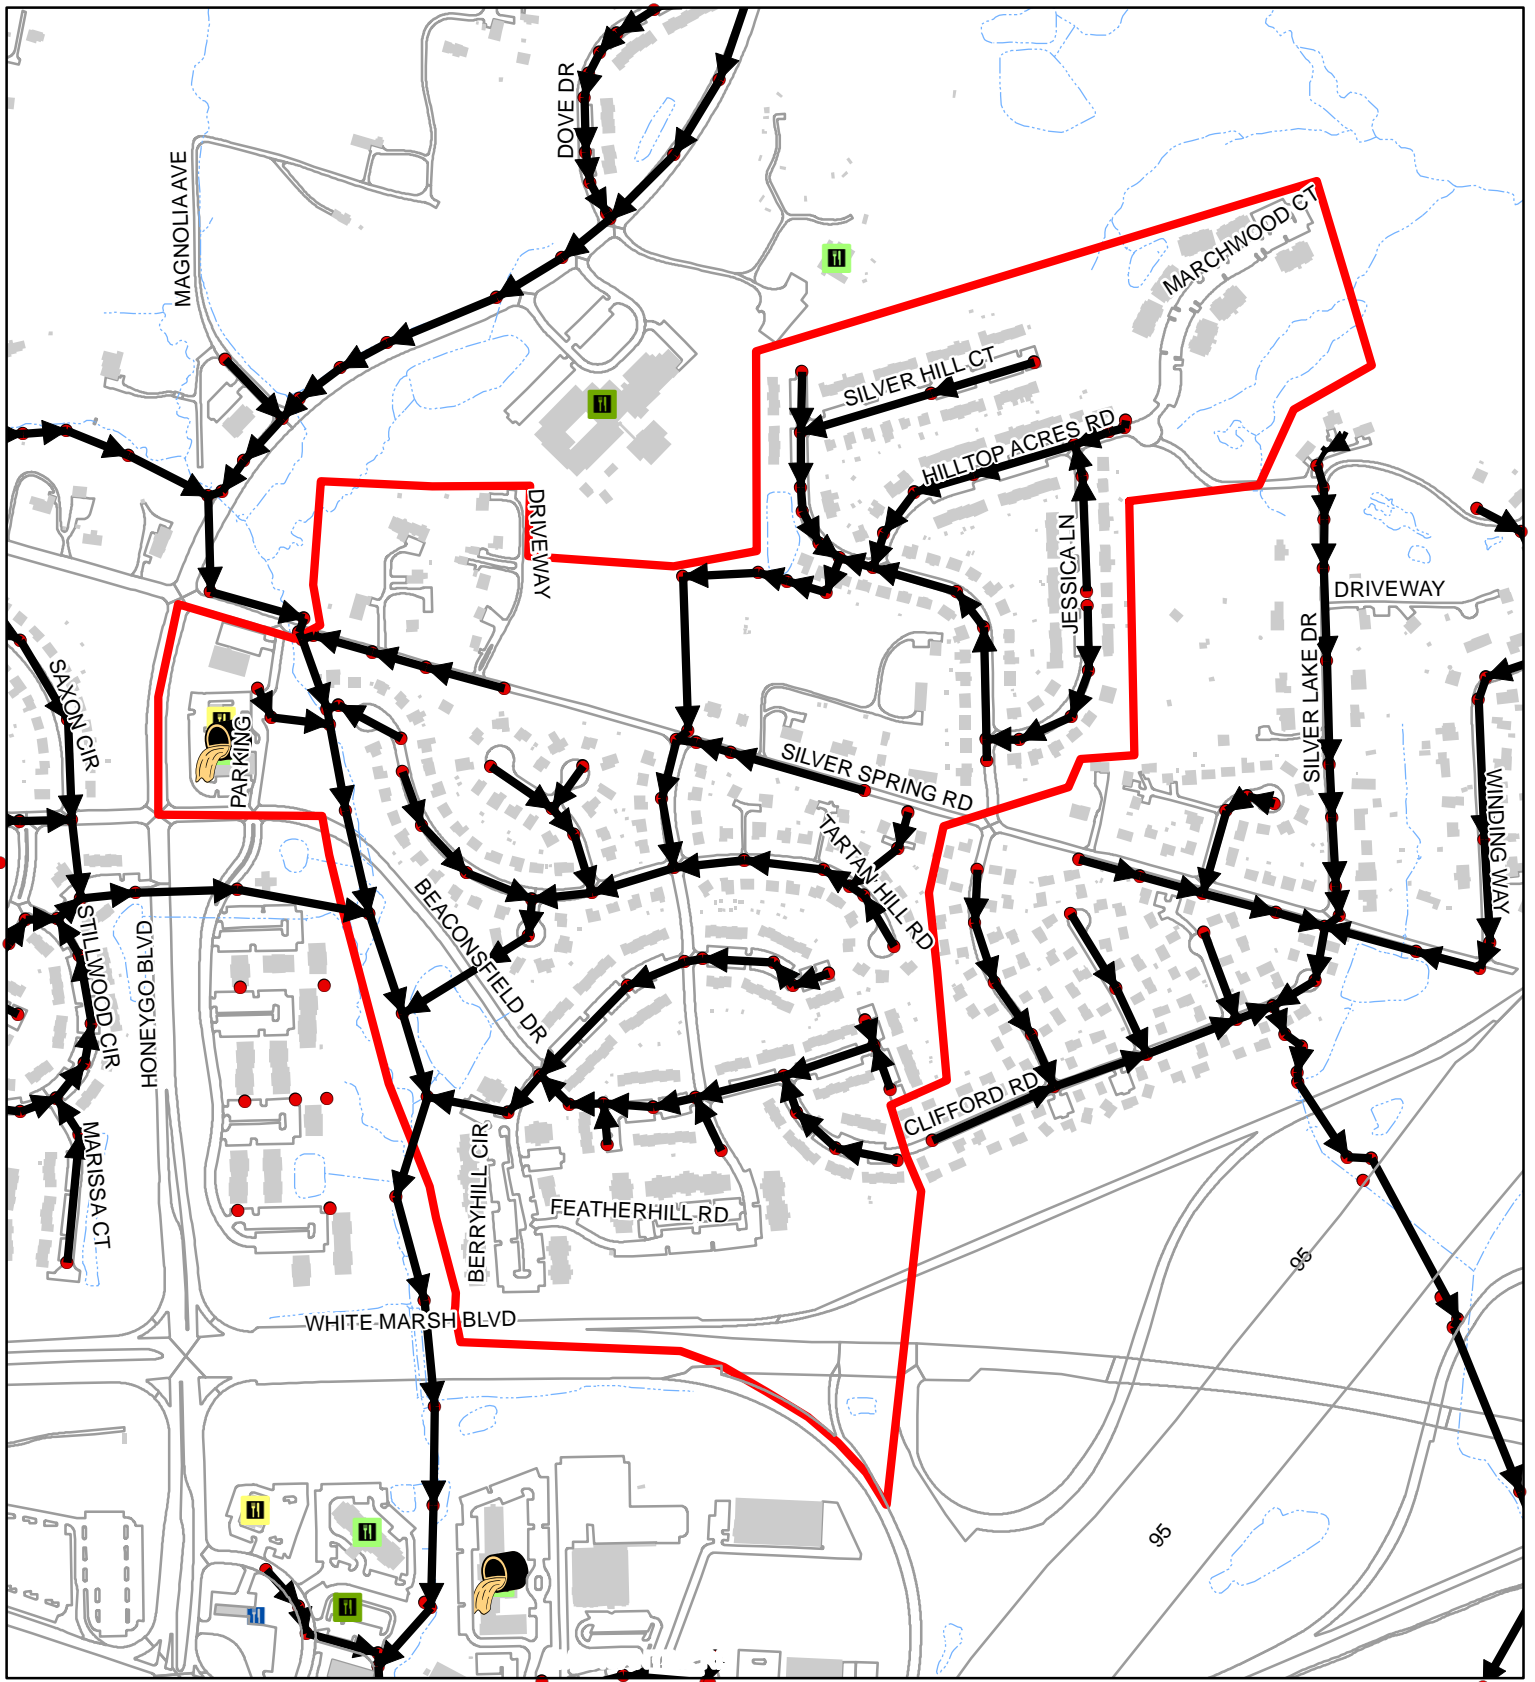

Sewer Service Area 04-12-04-00

100 Feet
 1:6,600
 1 inch = 550 feet

	2021	00-20
FOG Facilities	2	
FOG SSOs	0	1
FOG Blockages	0	0

2021 FOG SSOs

2000-2020 FOG SSOs

2021 FOG Blockages

2000-2020 FOG Blockages

FSF FOG Score

0 - 10

11 - 40

41 - 60

61 - 80

81 - 100

Other FOG Facility

Cleanout

Flushing Structure

Inline Cleanout

Lamp Hole

Existing County Manhole

Sewer Manhole


Sanitary Sewer Gravity Main

Sewer Service Area

Buildings

Water Features

Road and Parking Outlines

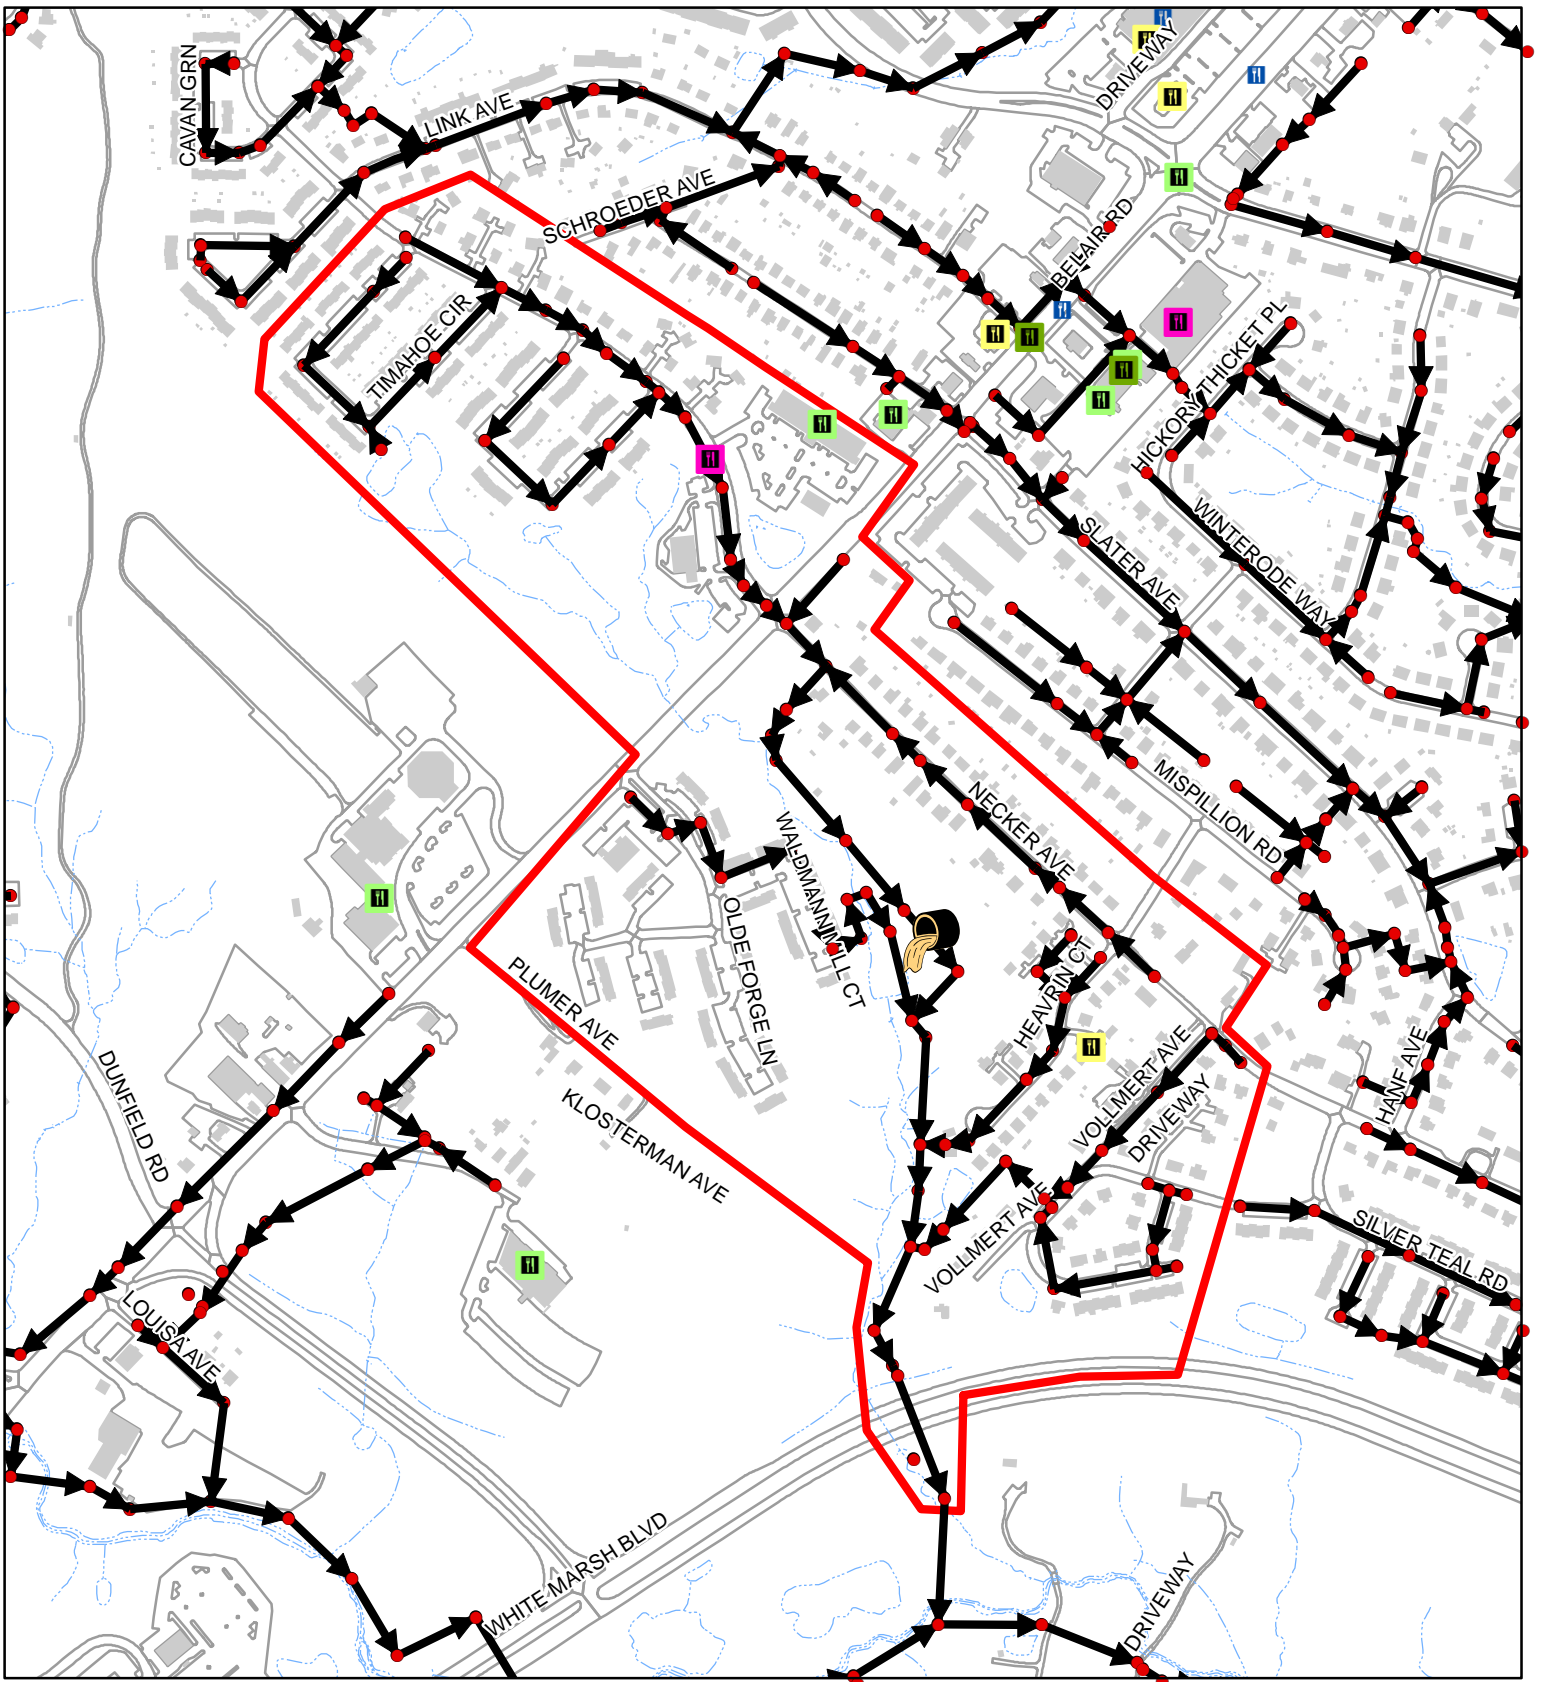


Sewer Service Area 04-15-14-00

100
 Feet
 1:6,840
 1 inch = 570 feet

	2021	00-20
FOG Facilities	3	
FOG SSOs	0	1
FOG Blockages	0	0




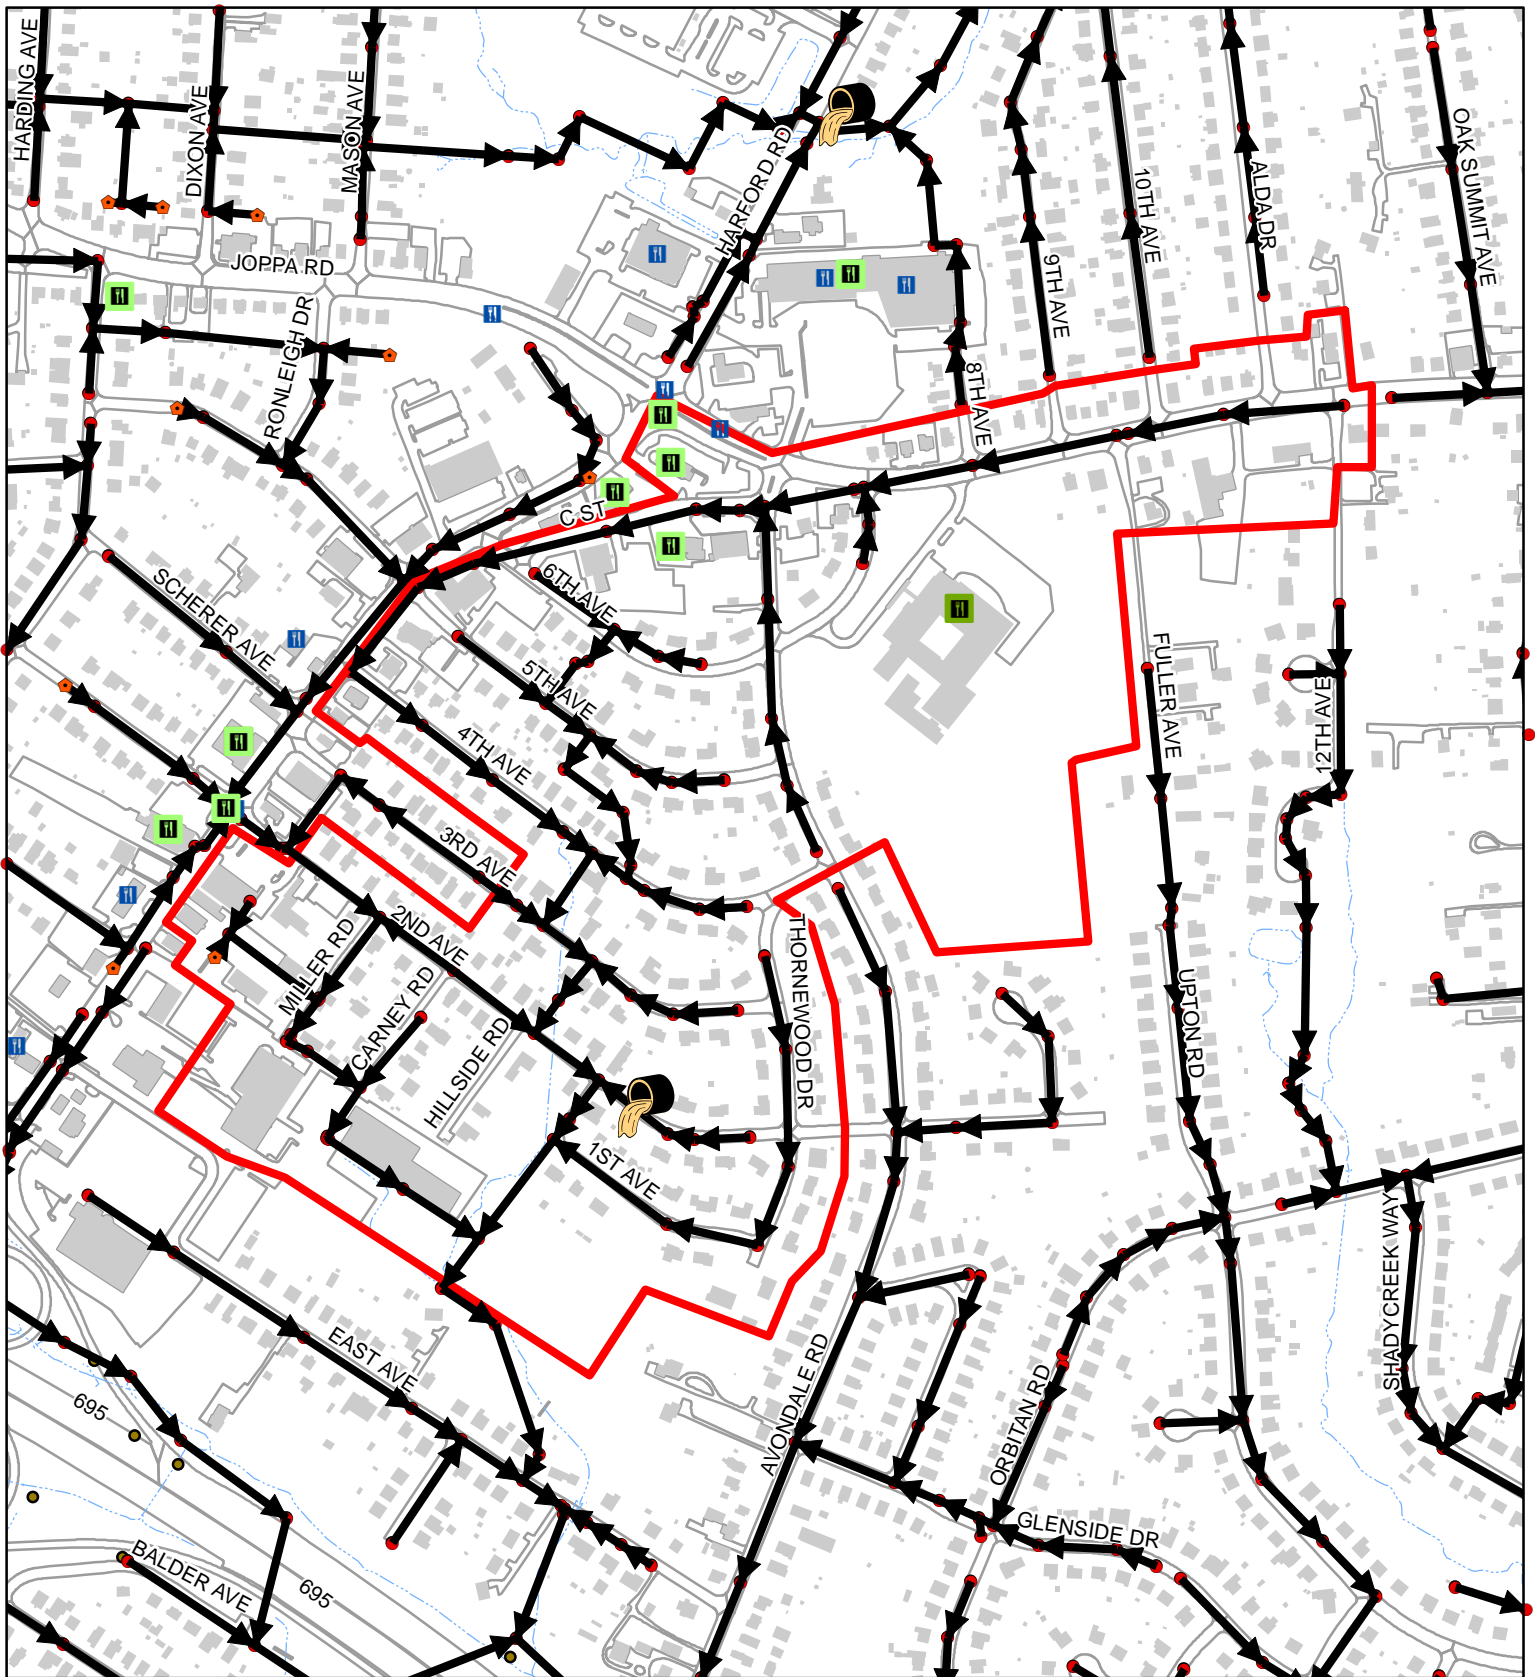


Sewer Service Area 04-15-29-02

100
 Feet
 1:5,810
 1 inch = 484 feet

	2021	00-20
FOG Facilities	5	
FOG SSOs	0	1
FOG Blockages	0	0

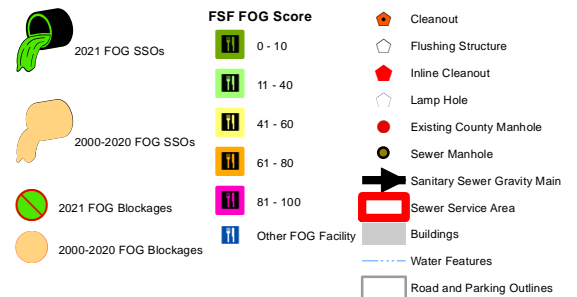

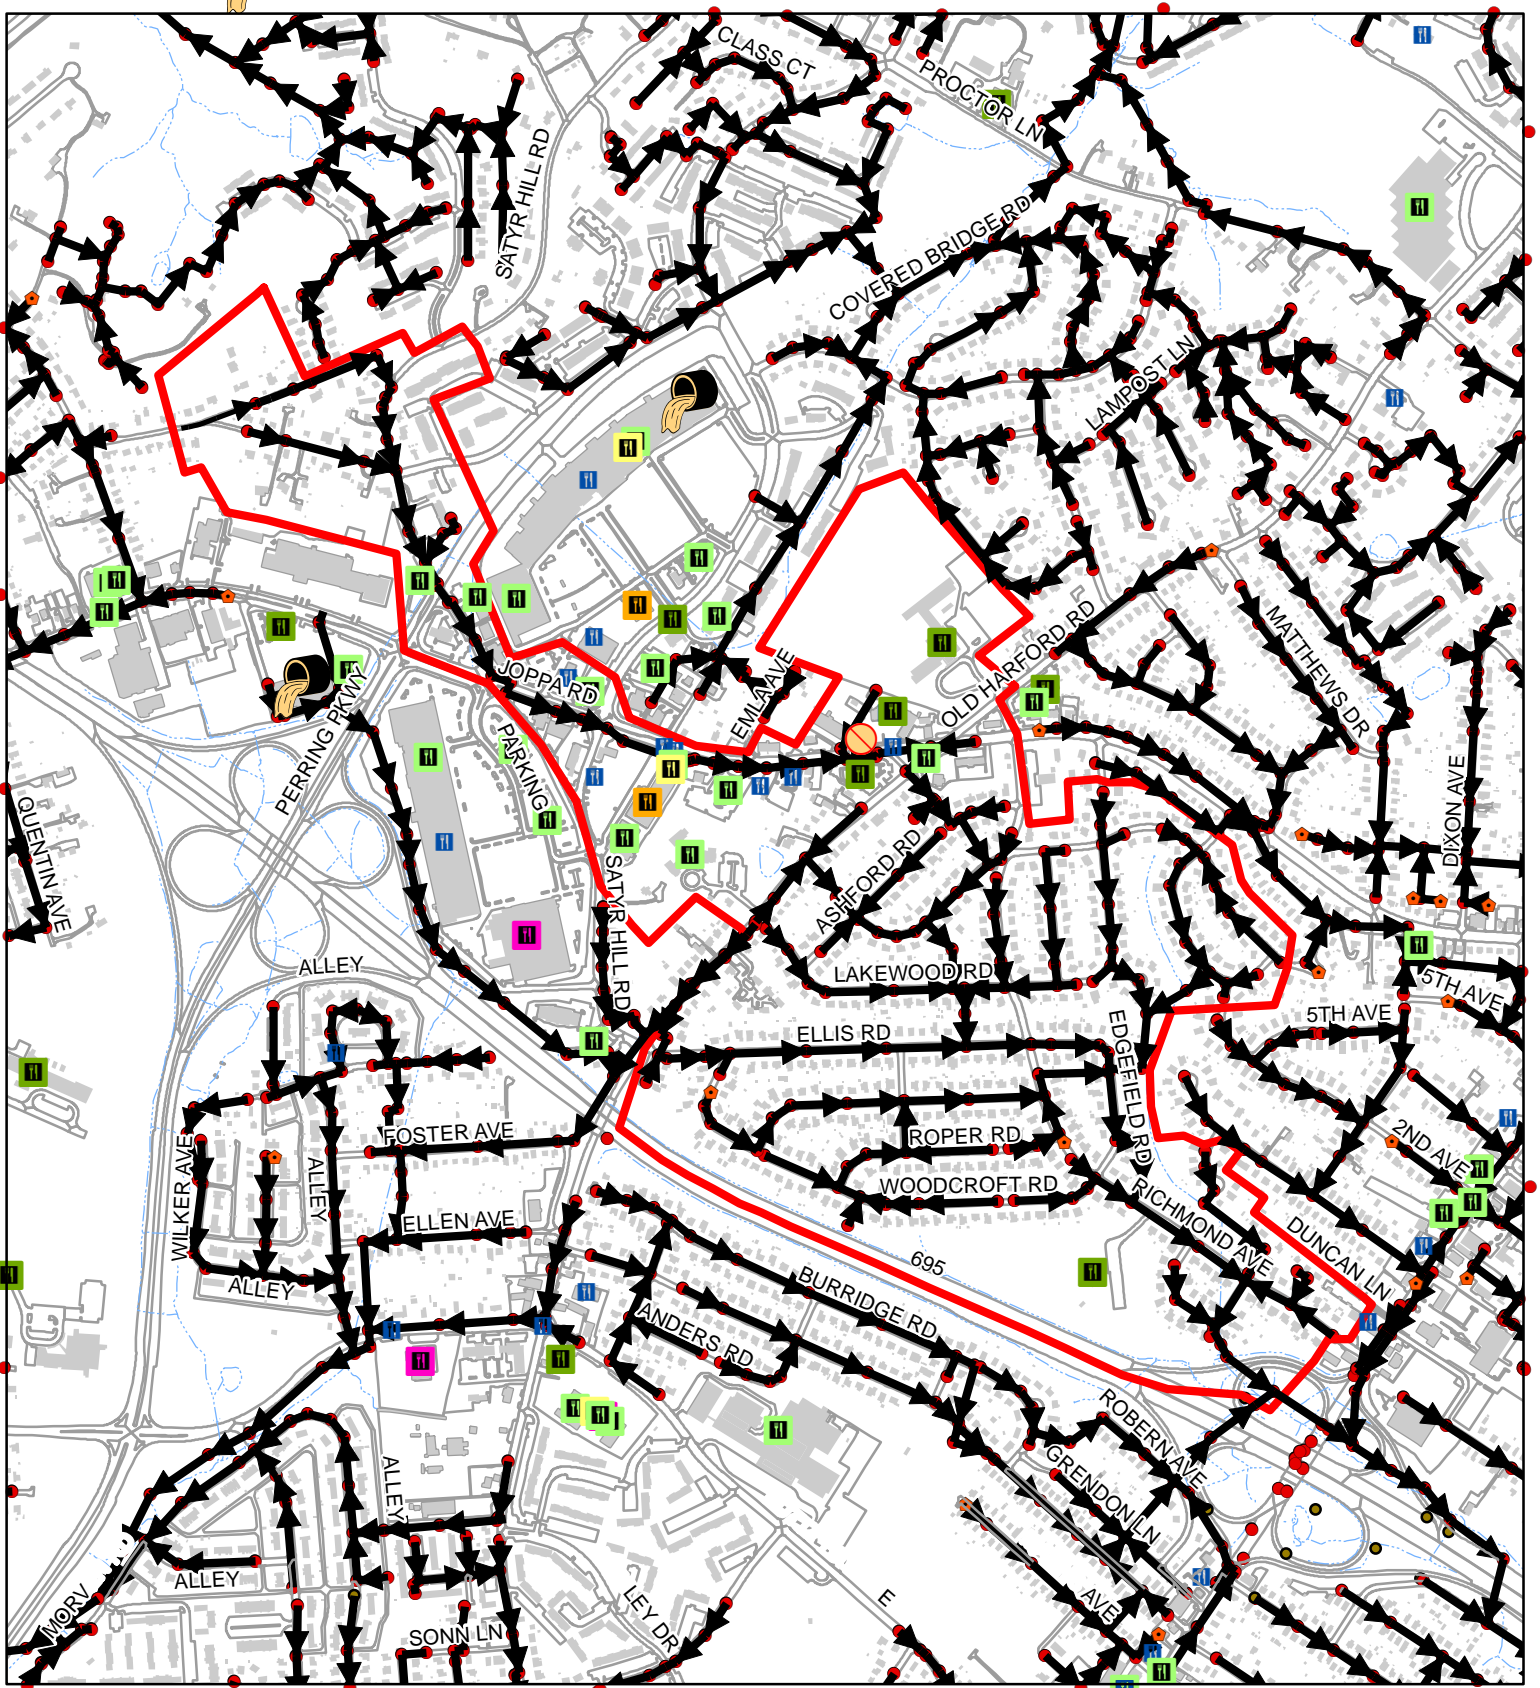

Sewer Service Area 04-15-33-00

100 Feet
 1:11,560
 1 inch = 963 feet

	2021	00-20
FOG Facilities	23	
FOG SSOs	0	0
FOG Blockages	0	1

2021 FOG SSOs

2000-2020 FOG SSOs


2021 FOG Blockages

2000-2020 FOG Blockages

FSF FOG Score

- 0 - 10
- 11 - 40
- 41 - 60
- 61 - 80
- 81 - 100
- Other FOG Facility


- Cleanout
- Flushing Structure
- Inline Cleanout
- Lamp Hole
- Existing County Manhole
- Sewer Manhole
- Sanitary Sewer Gravity Main
- Sewer Service Area
- Buildings
- Water Features
- Road and Parking Outlines

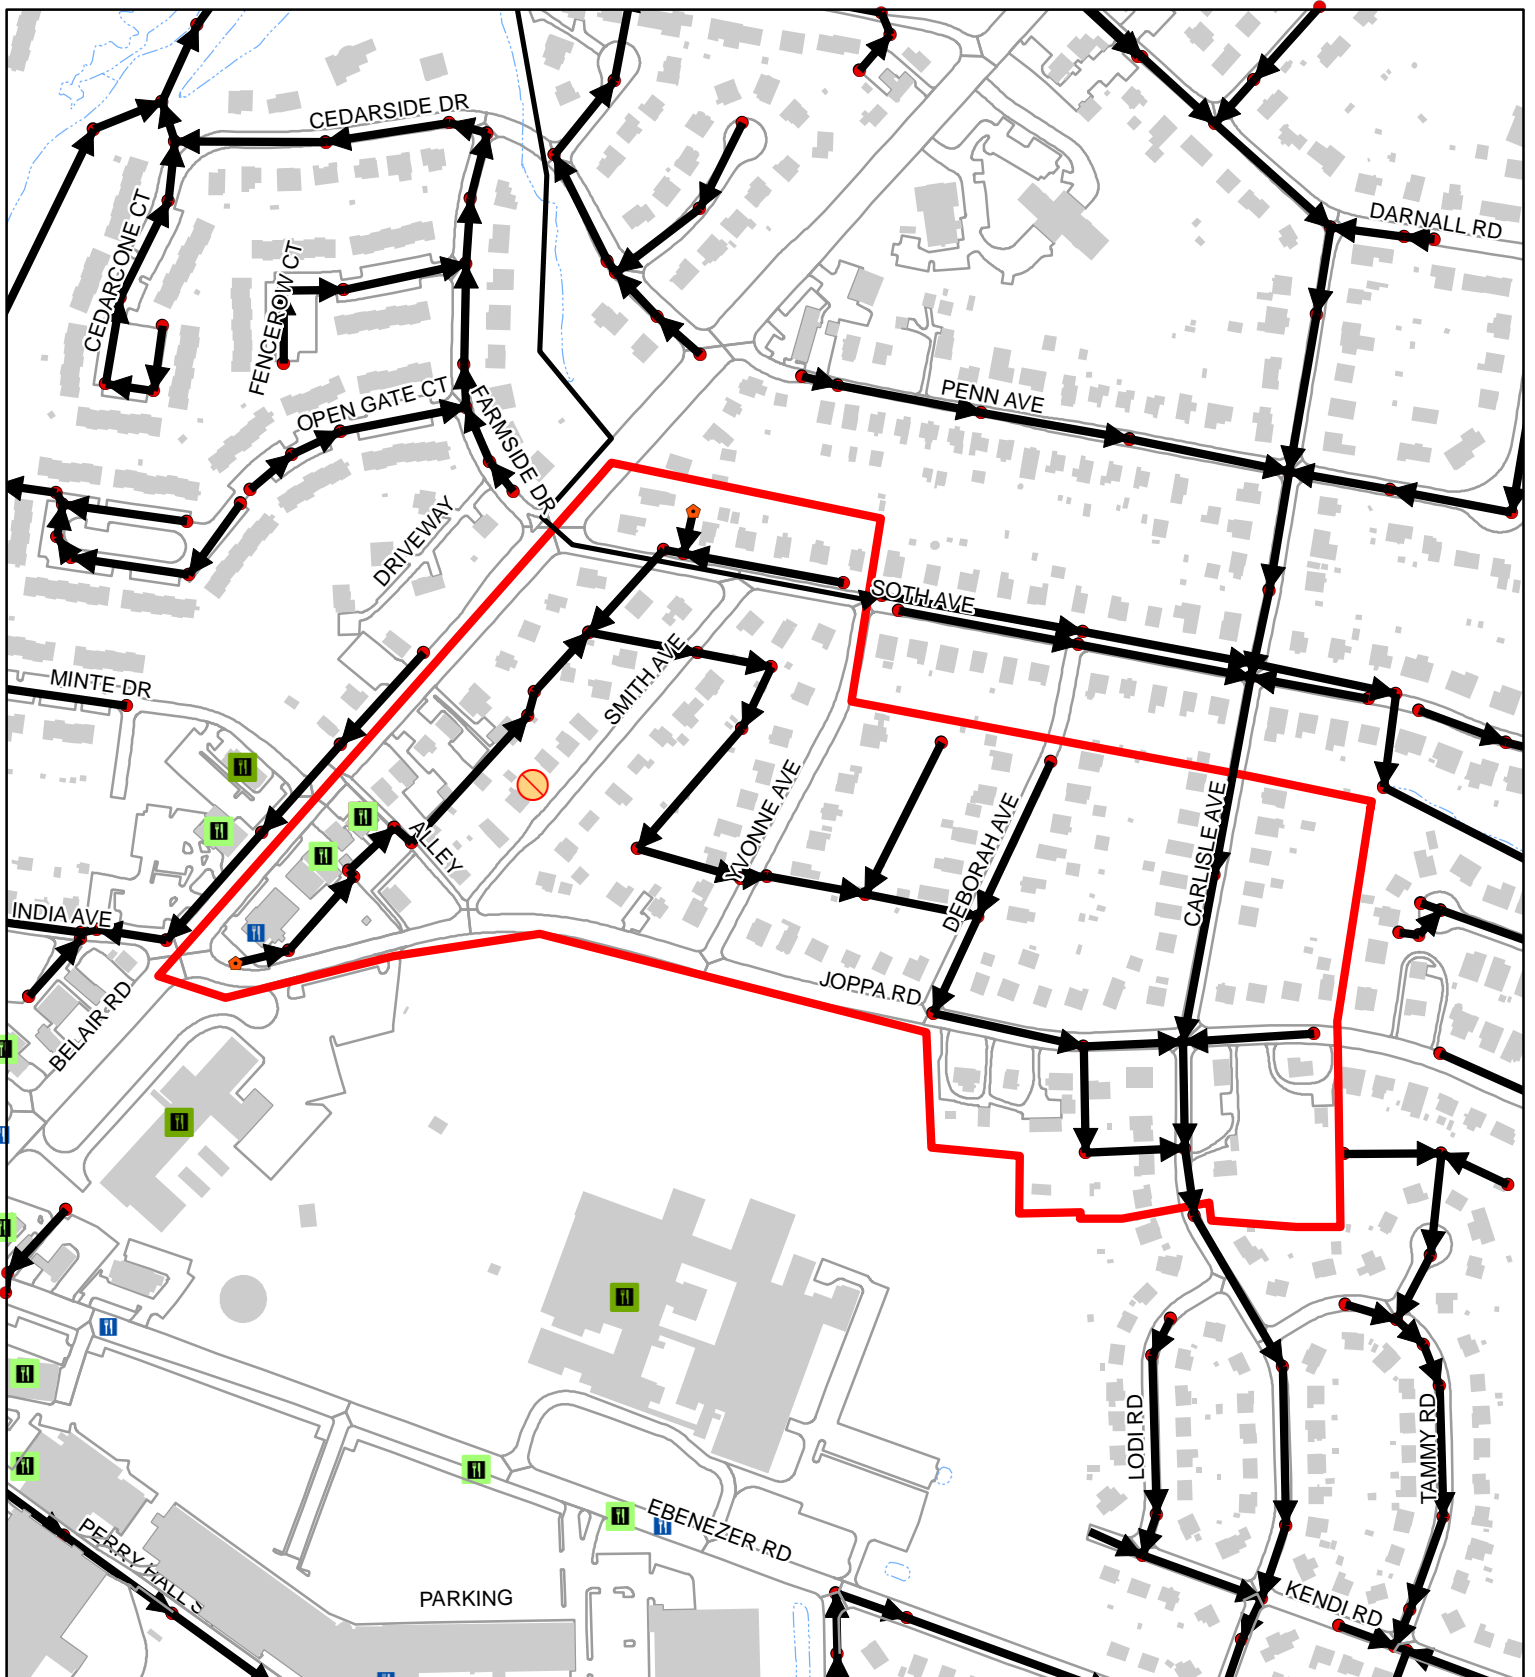


Sewer Service Area 04-24-08-00

100 Feet
 1:4,410
 1 inch = 368 feet

	2021	00-20
FOG Facilities	4	
FOG SSOs	0	0
FOG Blockages	0	1

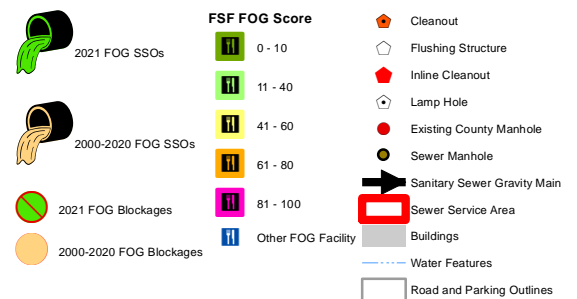

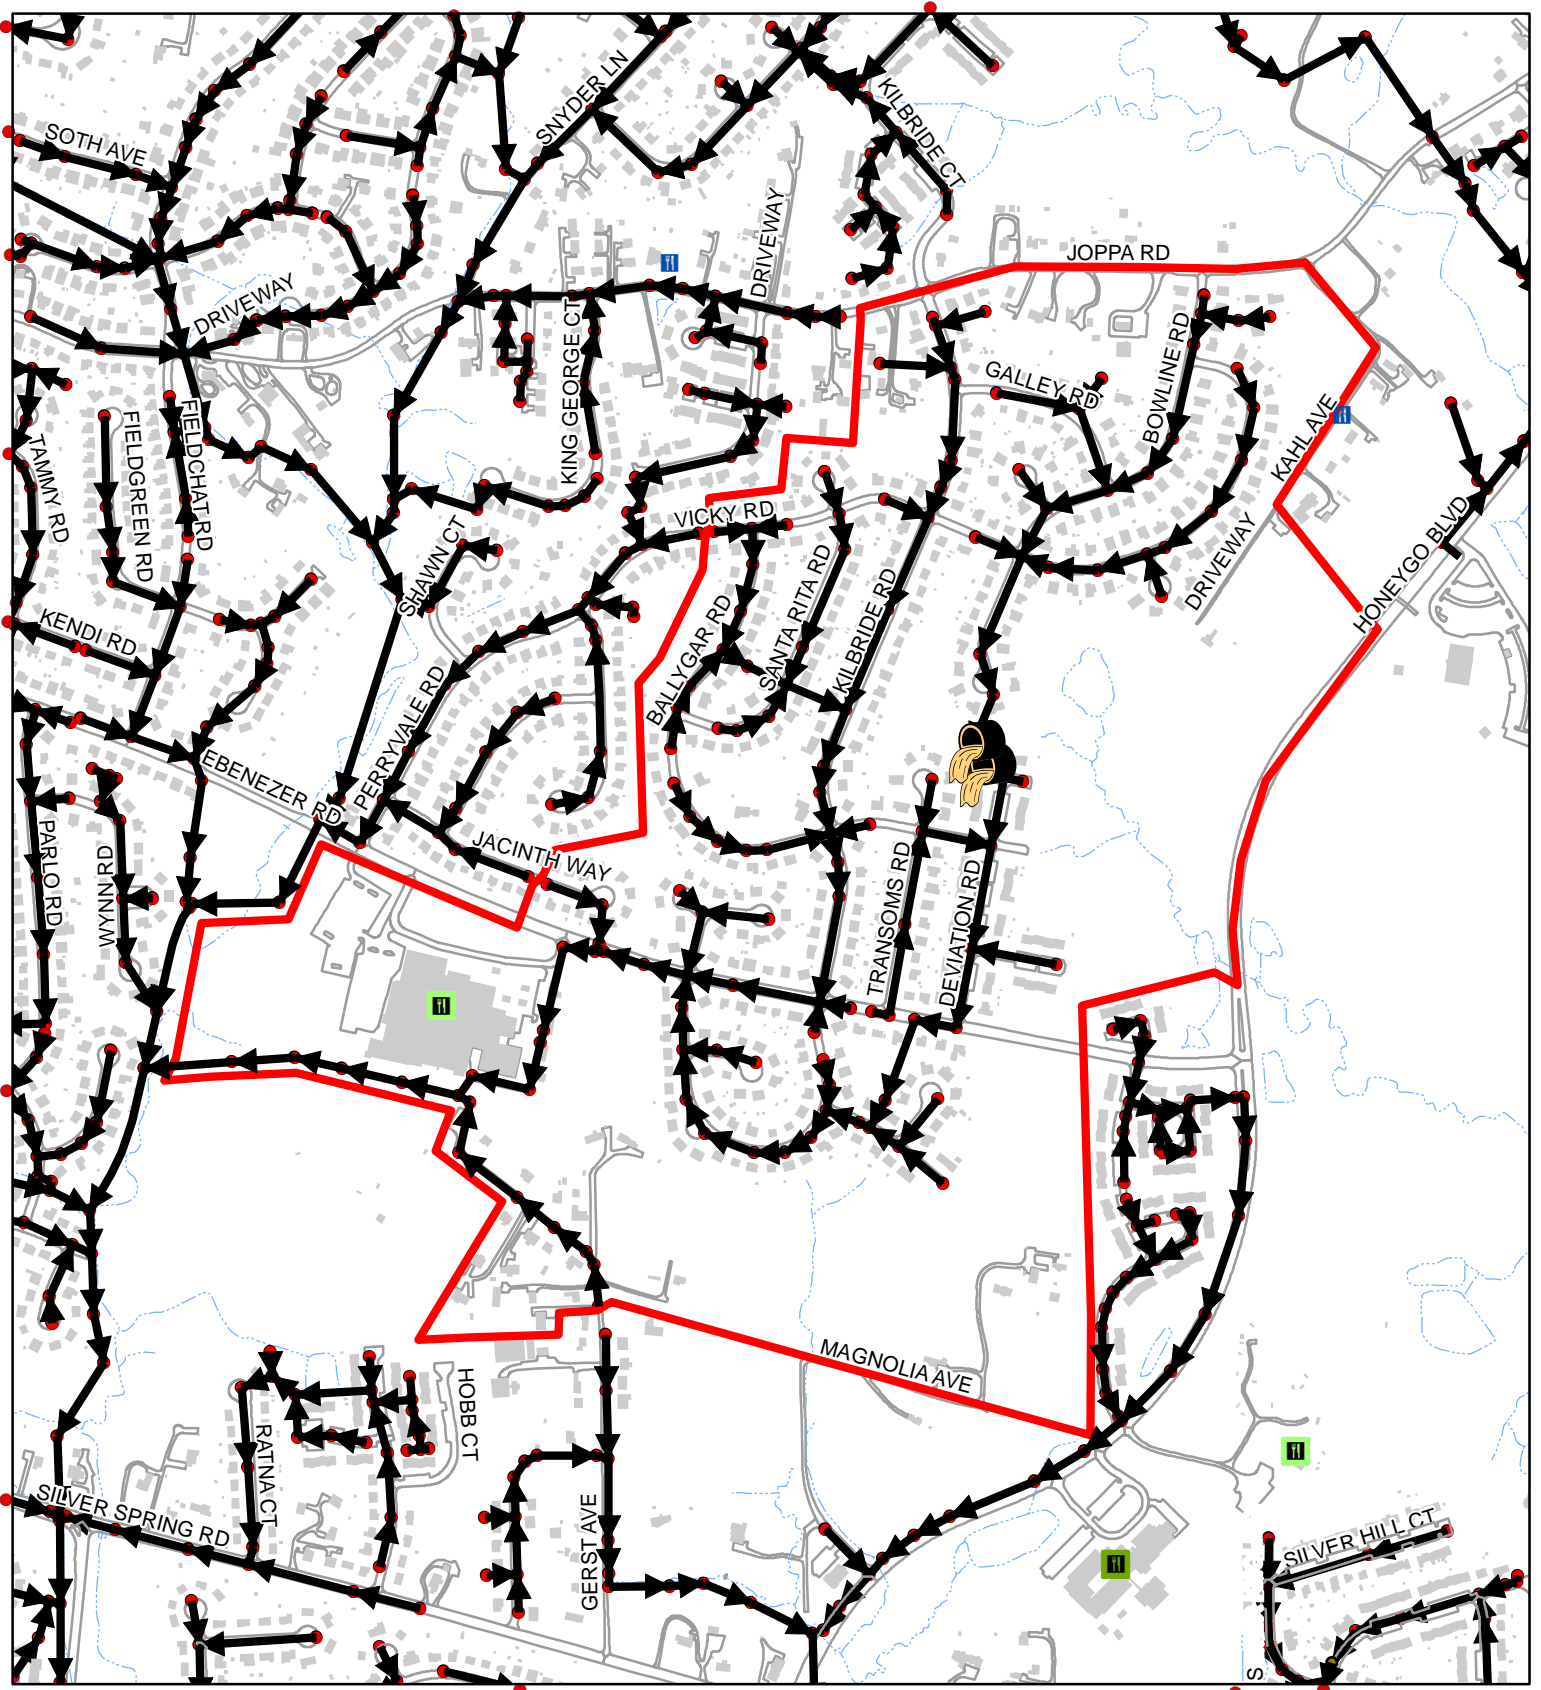


Sewer Service Area 04-25-00-00

100
 Feet
 1:8,580
 1 inch = 715 feet

	2021	00-20
FOG Facilities	1	
FOG SSOs	0	2
FOG Blockages	0	0




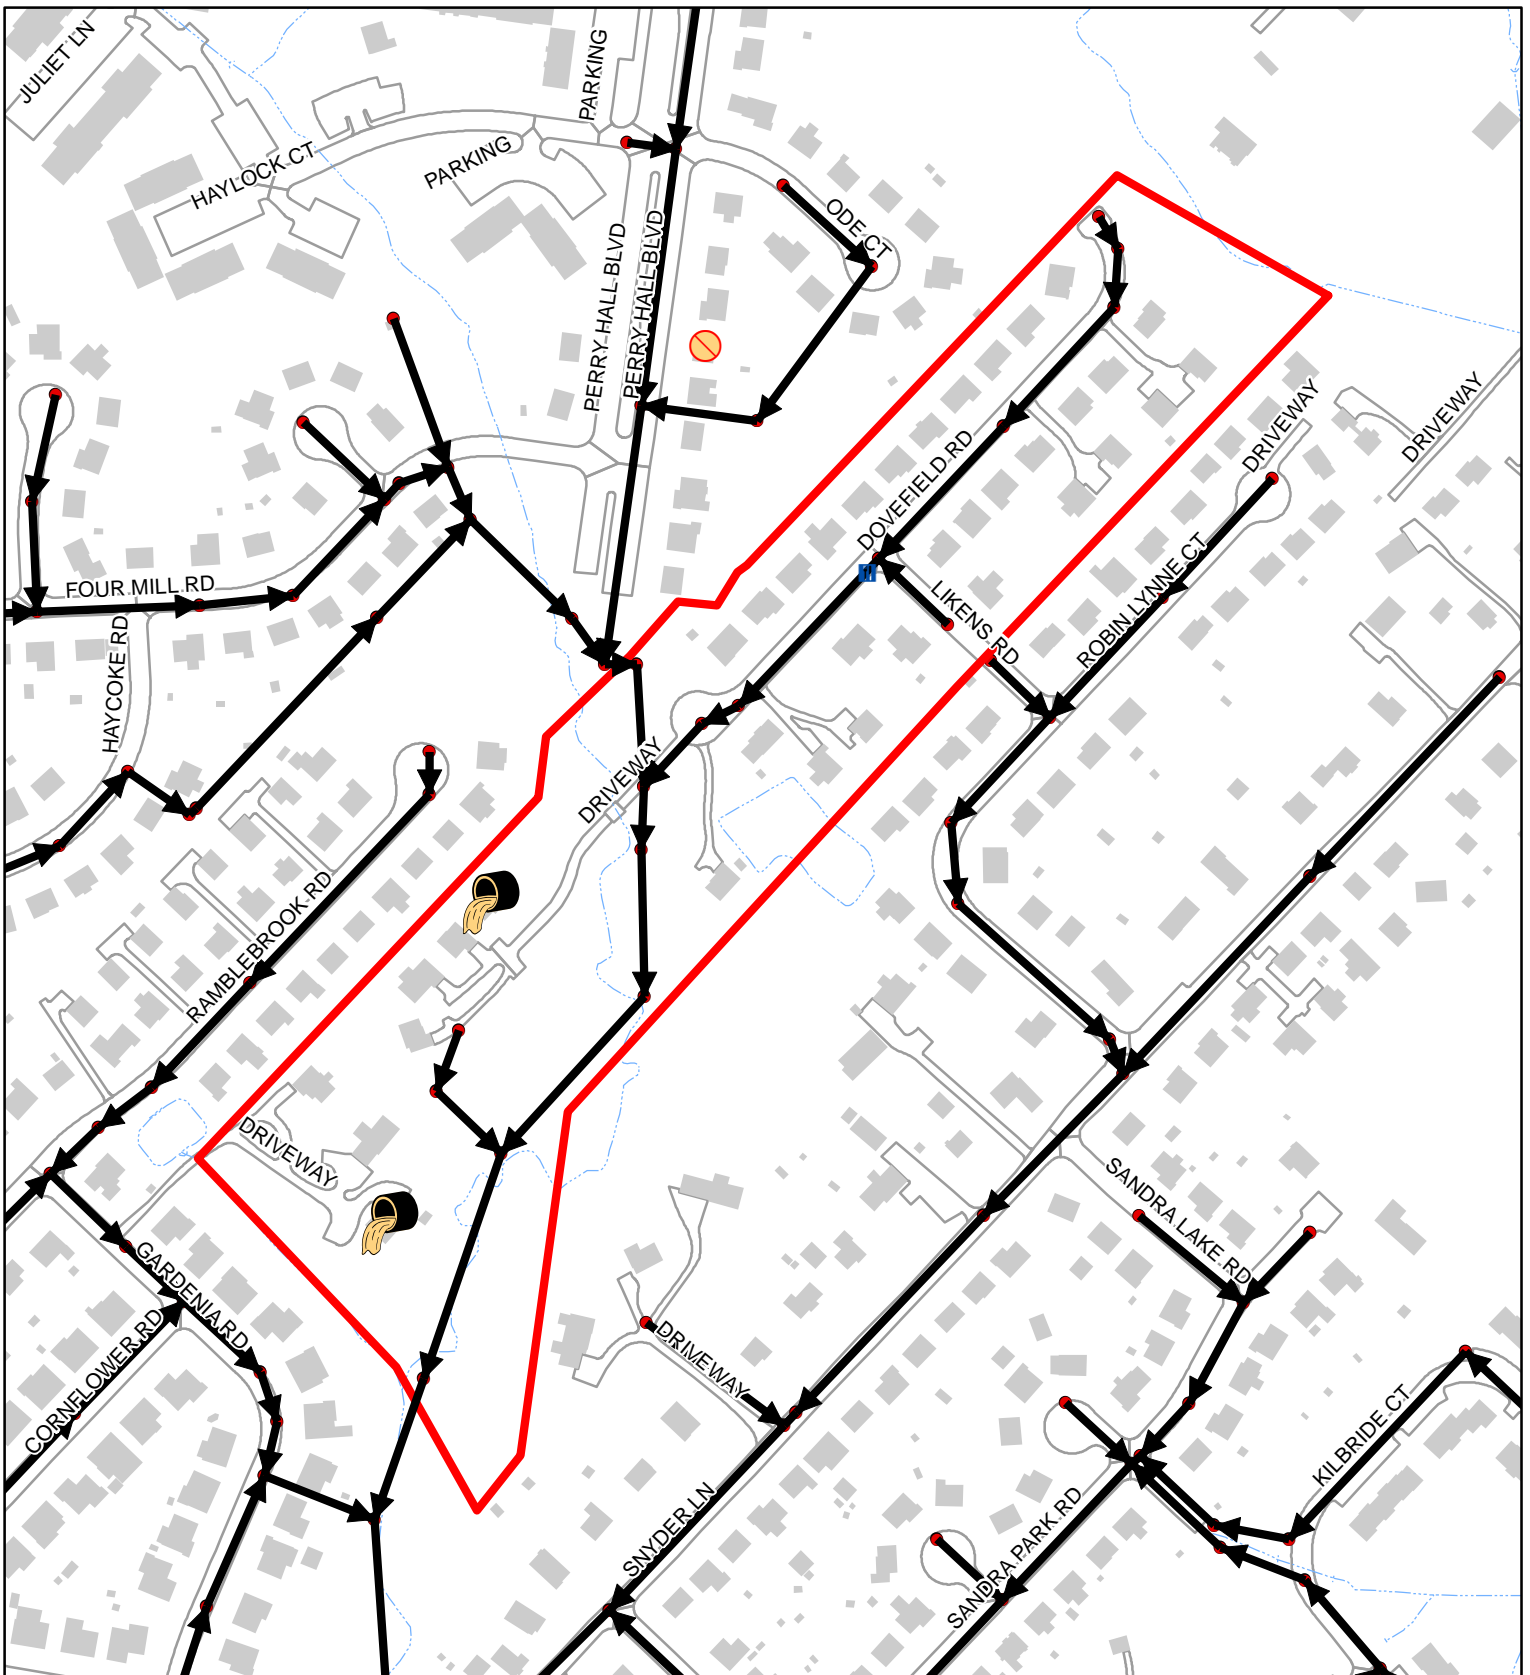


Sewer Service Area 04-28-05-00

100
 Feet
 1:3,390
 1 inch = 283 feet

	2021	00-20
FOG Facilities	1	
FOG SSOs	0	2
FOG Blockages	0	0

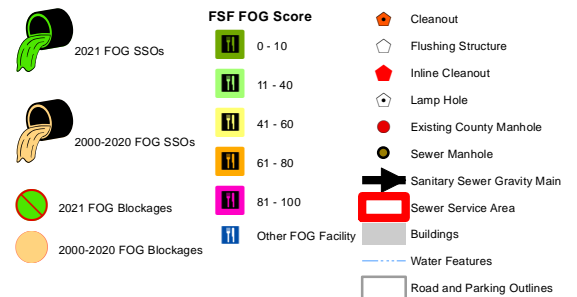

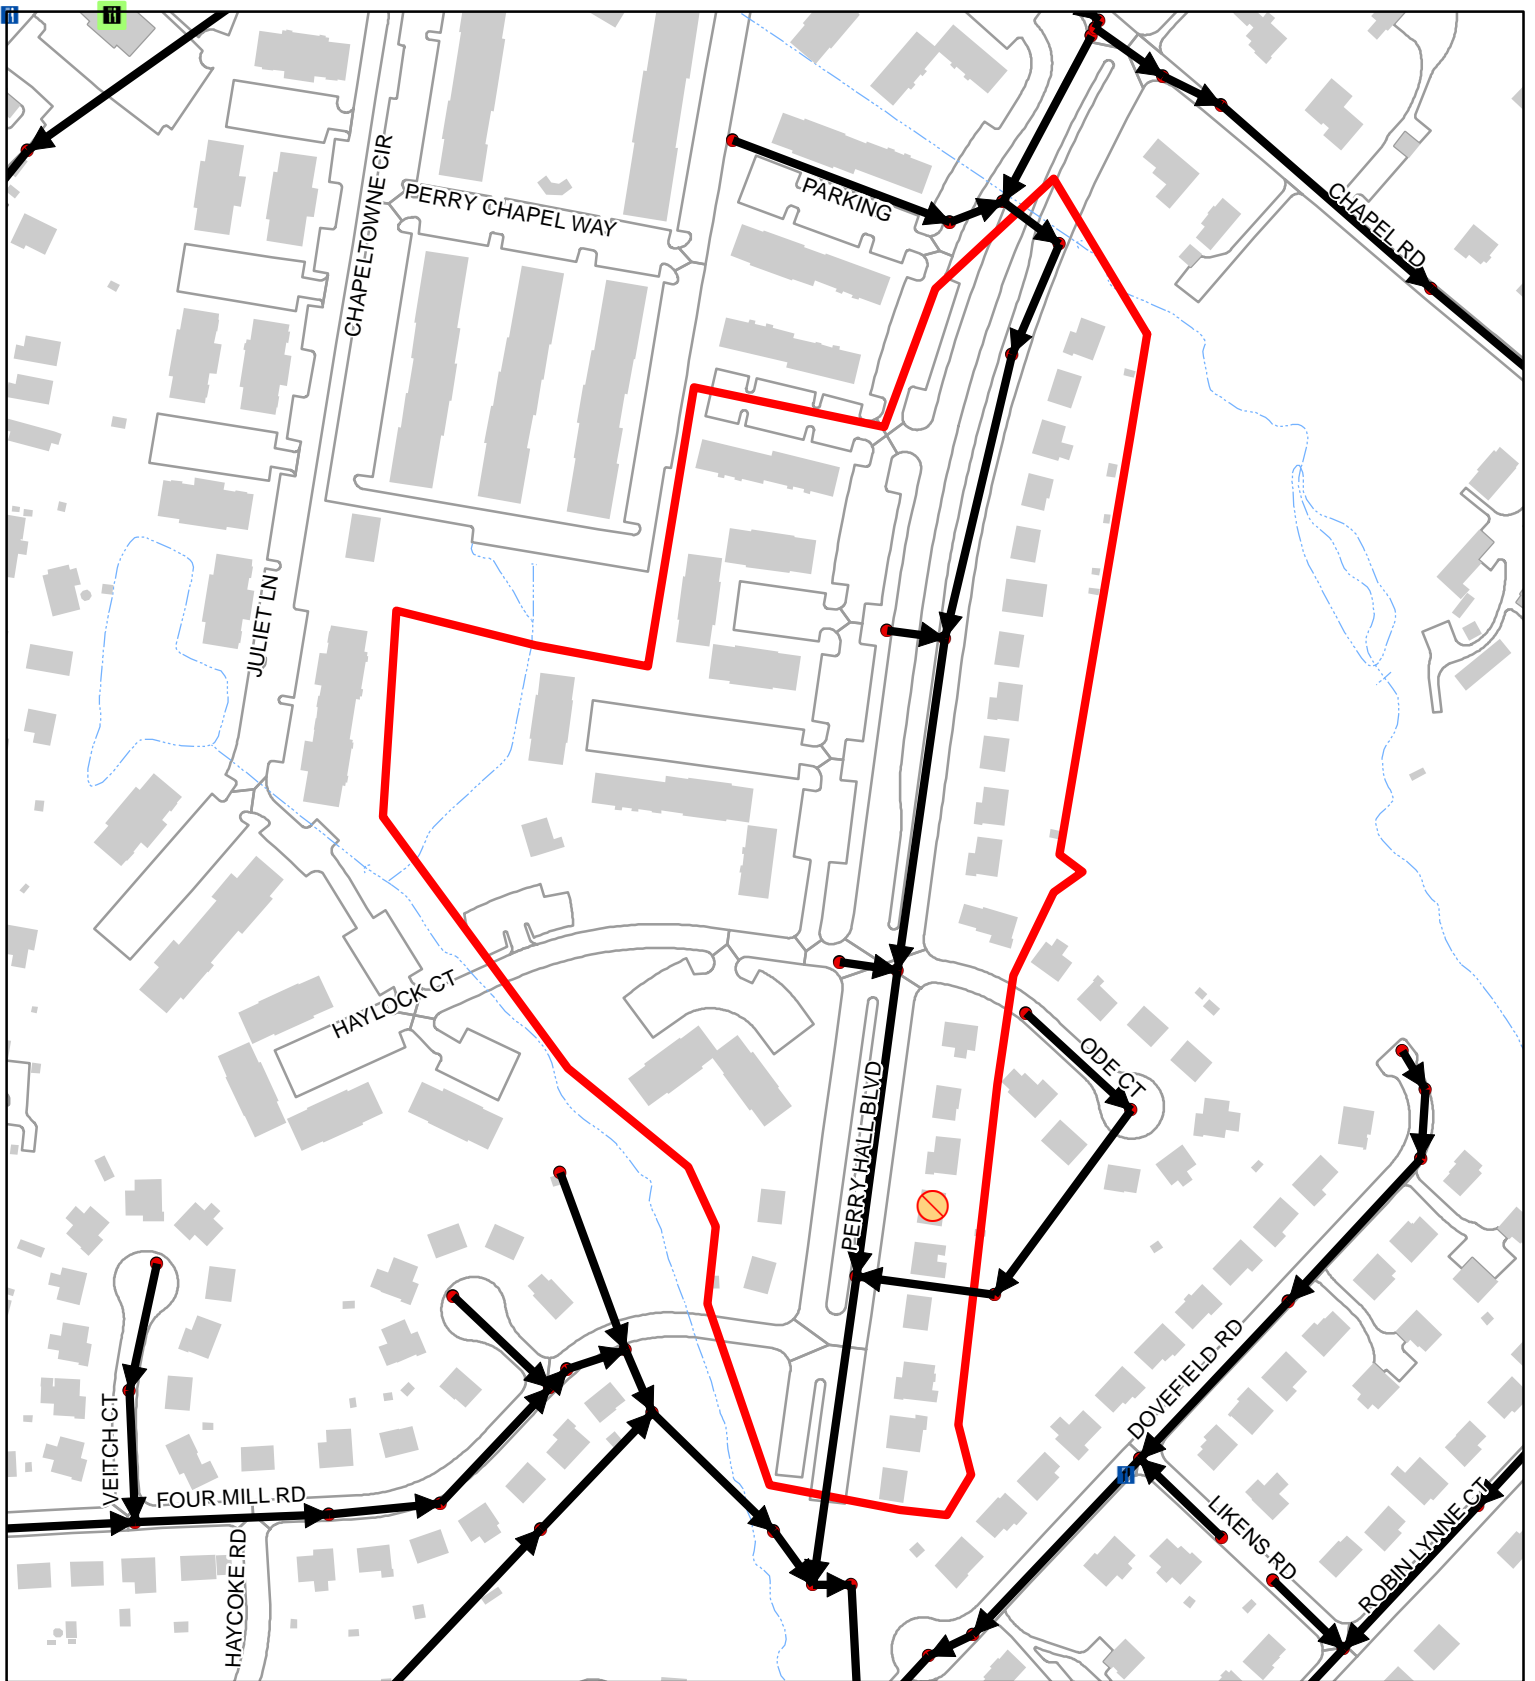






























Sewer Service Area 04-28-06-02

100
 Feet
 1:2,840
 1 inch = 237 feet

	2021	00-20
FOG Facilities	0	
FOG SSOs	0	0
FOG Blockages	0	1

	2021 FOG SSOs		0 - 10		Cleanout
	2000-2020 FOG SSOs		11 - 40		Flushing Structure
	2021 FOG Blockages		41 - 60		Inline Cleanout
	2000-2020 FOG Blockages		61 - 80		Lamp Hole
	2021 FOG Blockages		81 - 100		Existing County Manhole
	Other FOG Facility				Sewer Manhole
					Sanitary Sewer Gravity Main
					Sewer Service Area
					Buildings
					Water Features
					Road and Parking Outlines

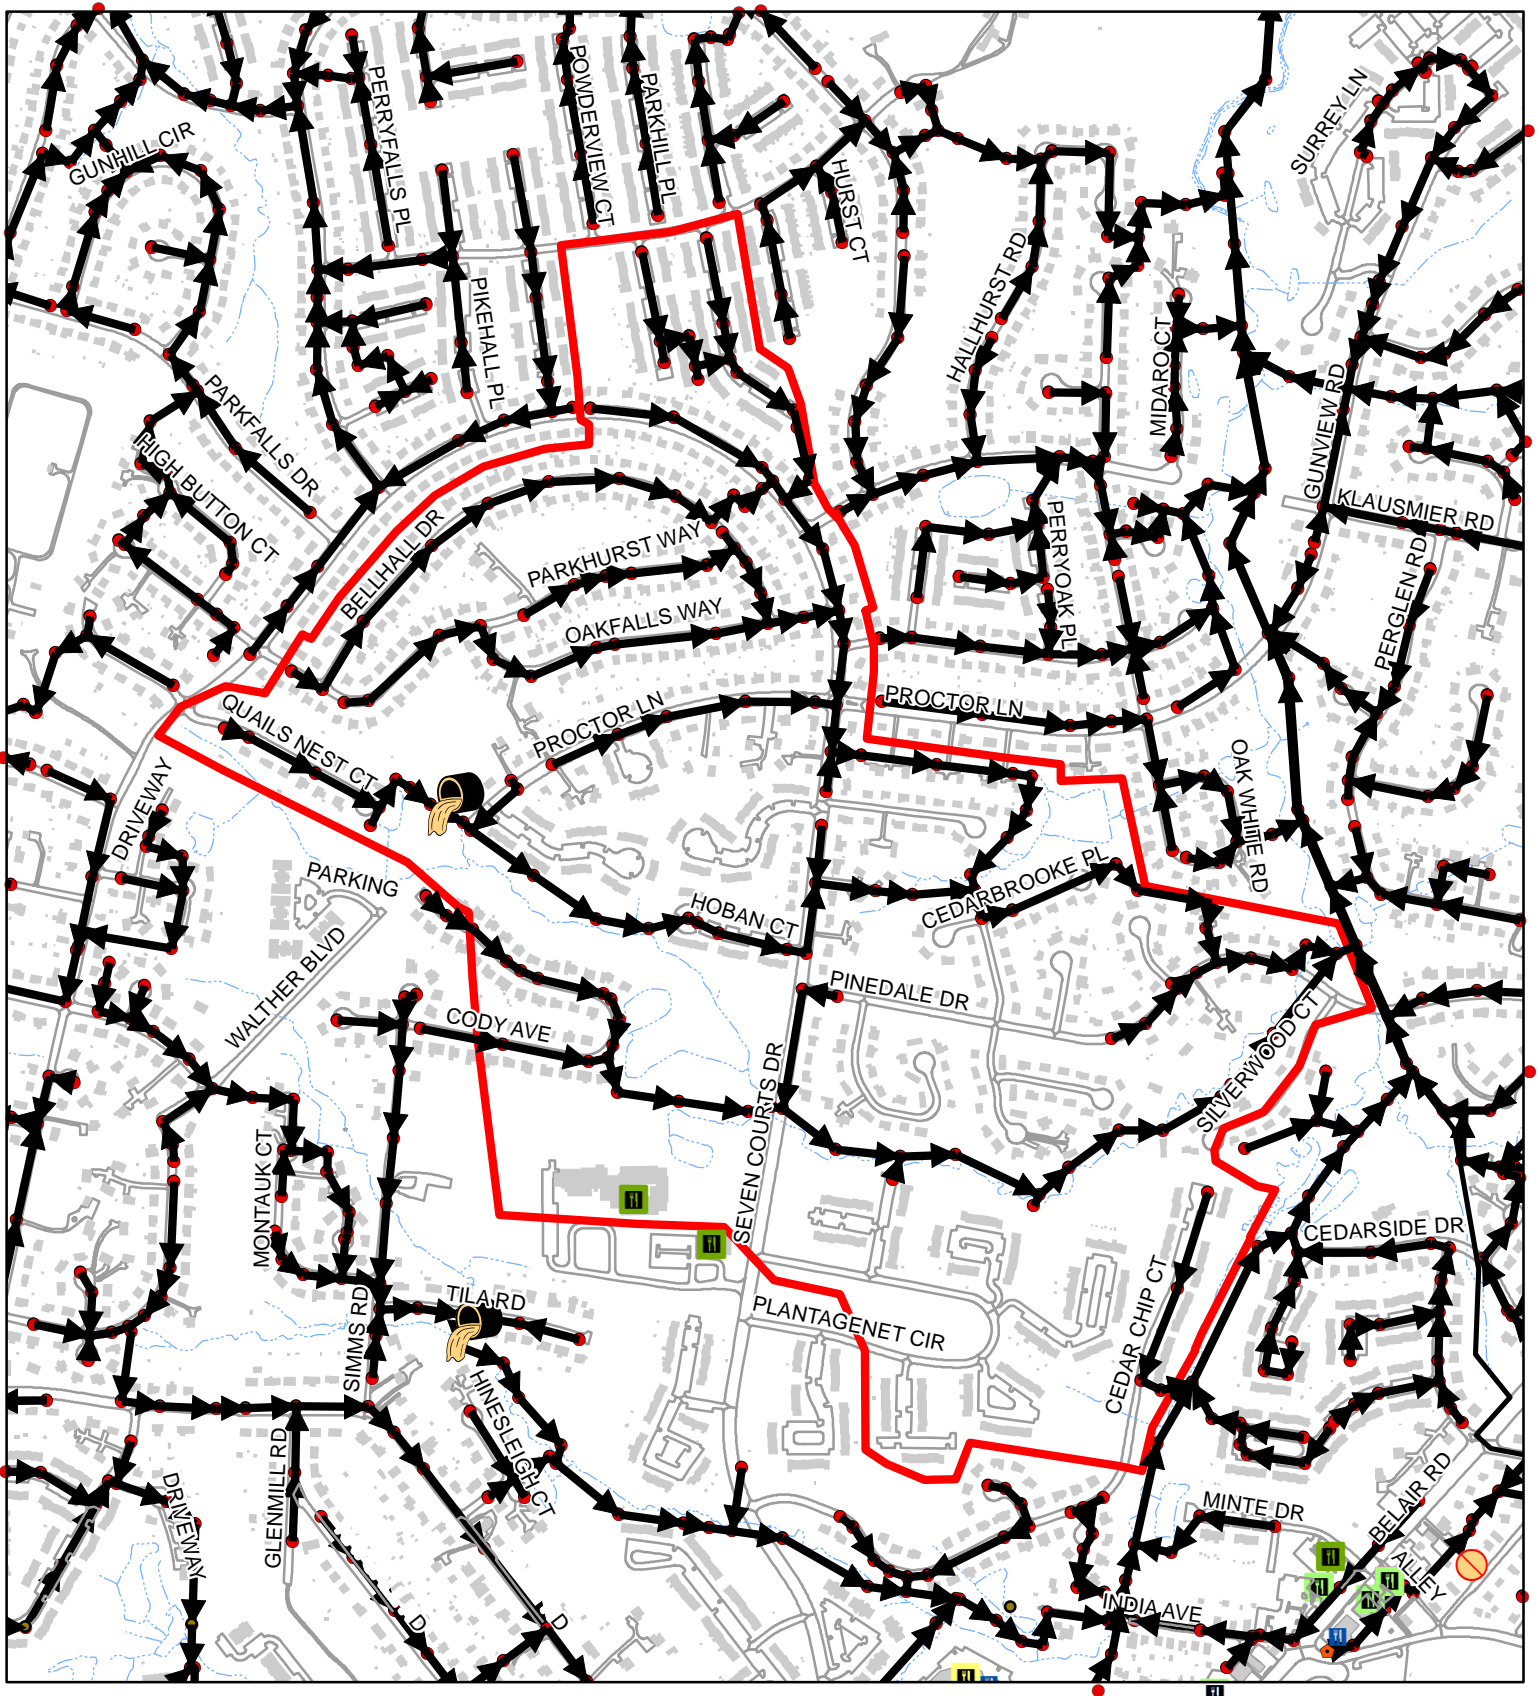

Sewer Service Area 05-01-06-00

100
 Feet
 1:9,080
 1 inch = 757 feet

	2021	00-20
FOG Facilities	1	
FOG SSOs	0	1
FOG Blockages	0	0

2021 FOG SSOs (Green bird icon)

2000-2020 FOG SSOs (Yellow bird icon)

2021 FOG Blockages (Green circle with slash)


2000-2020 FOG Blockages (Yellow circle with slash)

FSF FOG Score

- 0 - 10 (Green square)
- 11 - 40 (Light green square)
- 41 - 60 (Yellow square)
- 61 - 80 (Orange square)
- 81 - 100 (Red square)
- Other FOG Facility (Blue square)

Legend:


- Cleanout (Red diamond)
- Flushing Structure (White pentagon)
- Inline Cleanout (Red star)
- Lamp Hole (Red circle)
- Existing County Manhole (Red circle)
- Sewer Manhole (Black circle)
- Sanitary Sewer Gravity Main (Black line with arrows)
- Sewer Service Area (Red outline)
- Buildings (Grey outline)
- Water Features (Blue dashed line)
- Road and Parking Outlines (Grey outline)

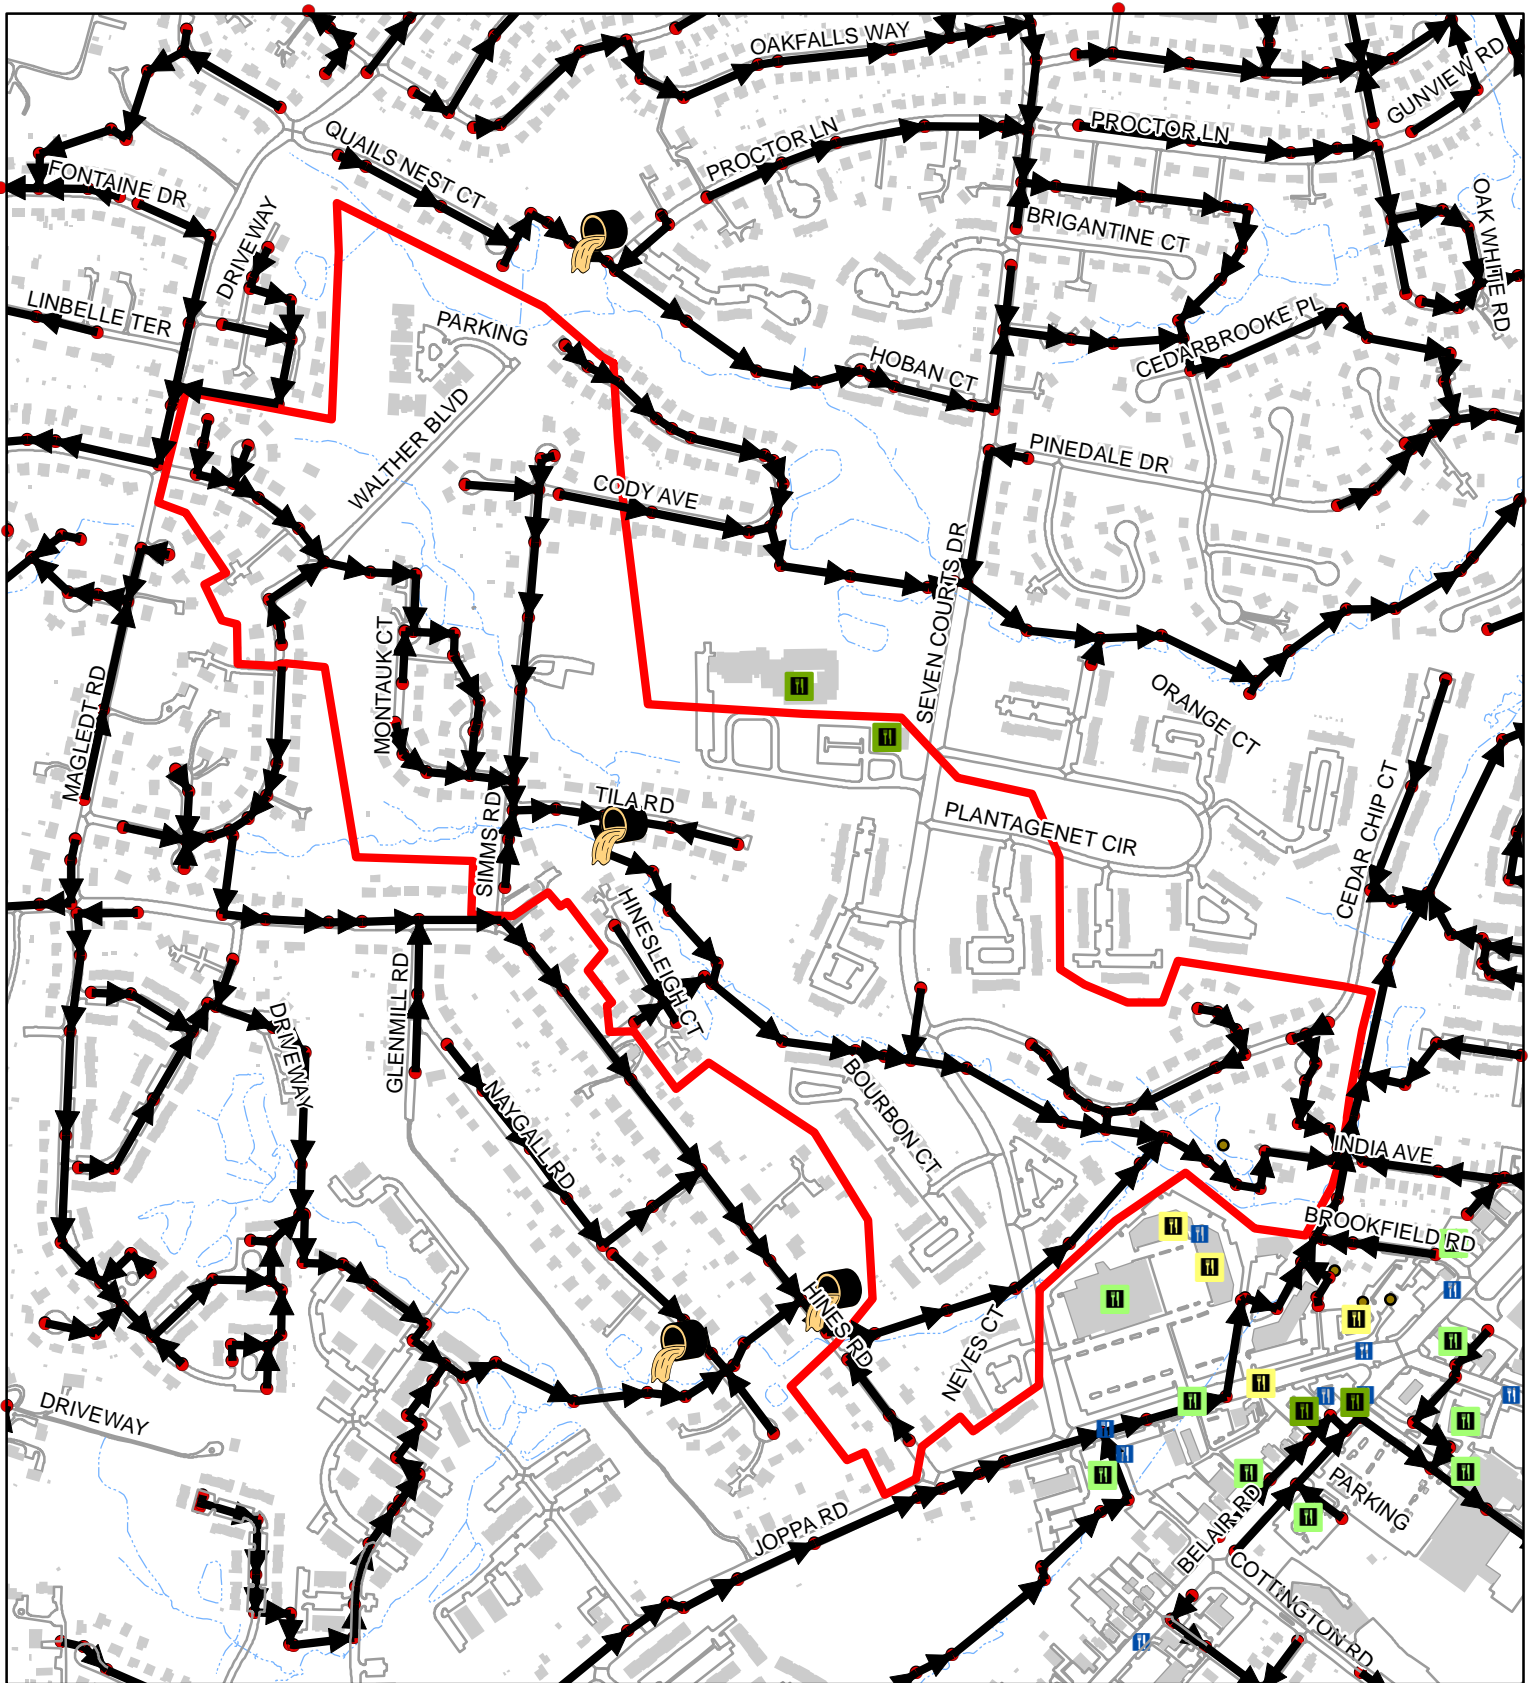


Sewer Service Area 05-01-13-00

100
 Feet
 1:8,060
 1 inch = 672 feet

	2021	00-20
FOG Facilities	1	
FOG SSOs	0	1
FOG Blockages	0	0

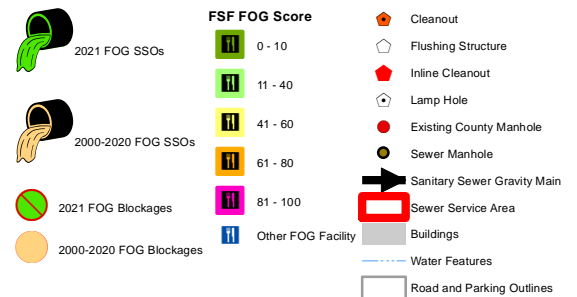


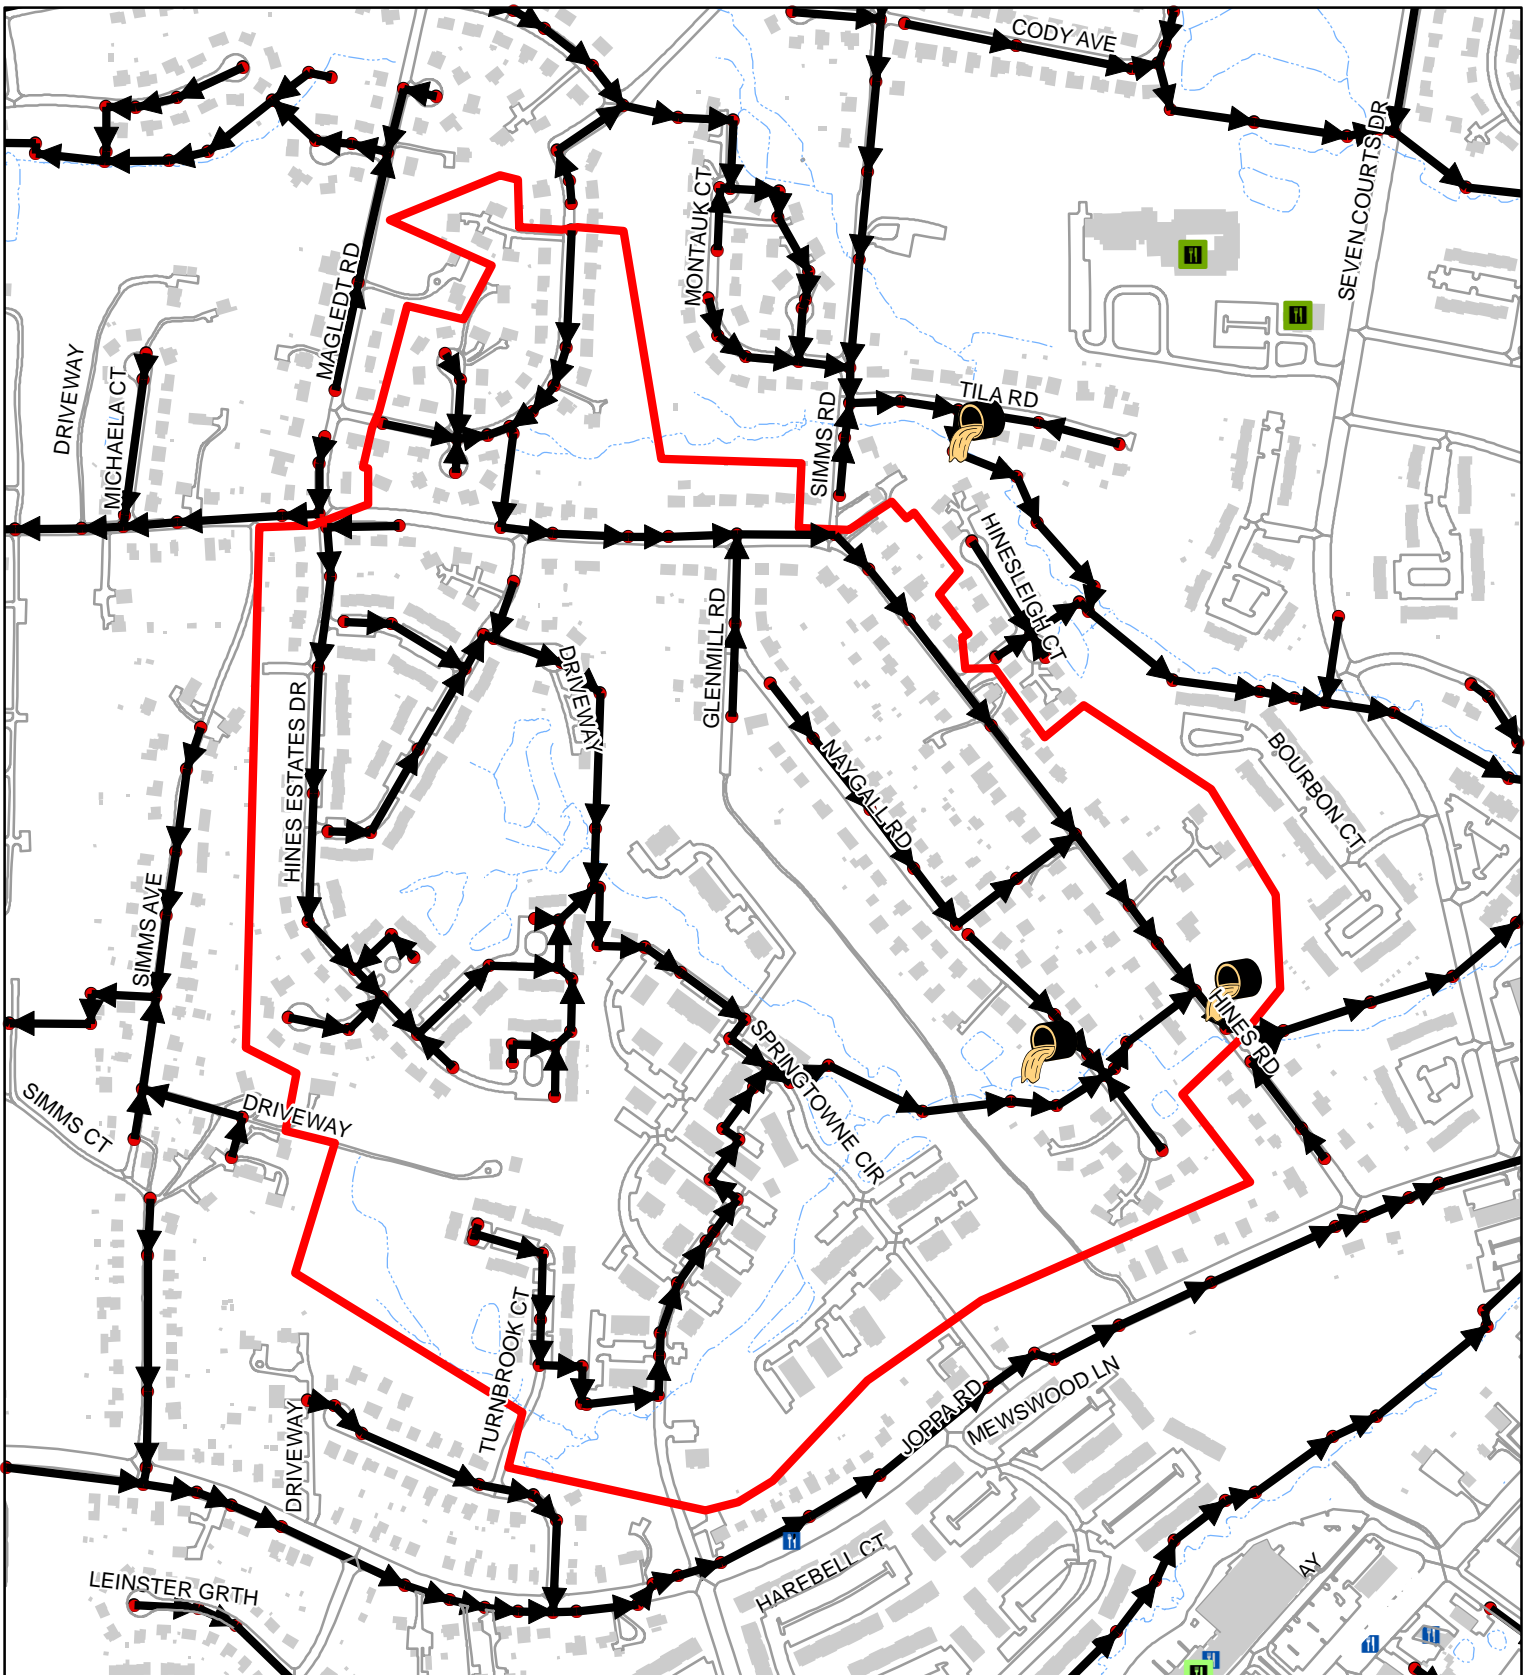


Sewer Service Area 05-01-13-02

100
 Feet
 1:6,720
 1 inch = 560 feet

	2021	00-20
FOG Facilities	0	
FOG SSOs	0	2
FOG Blockages	0	0

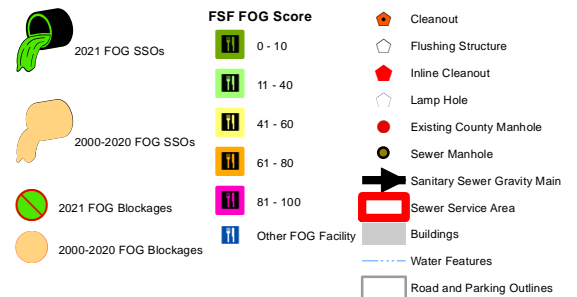

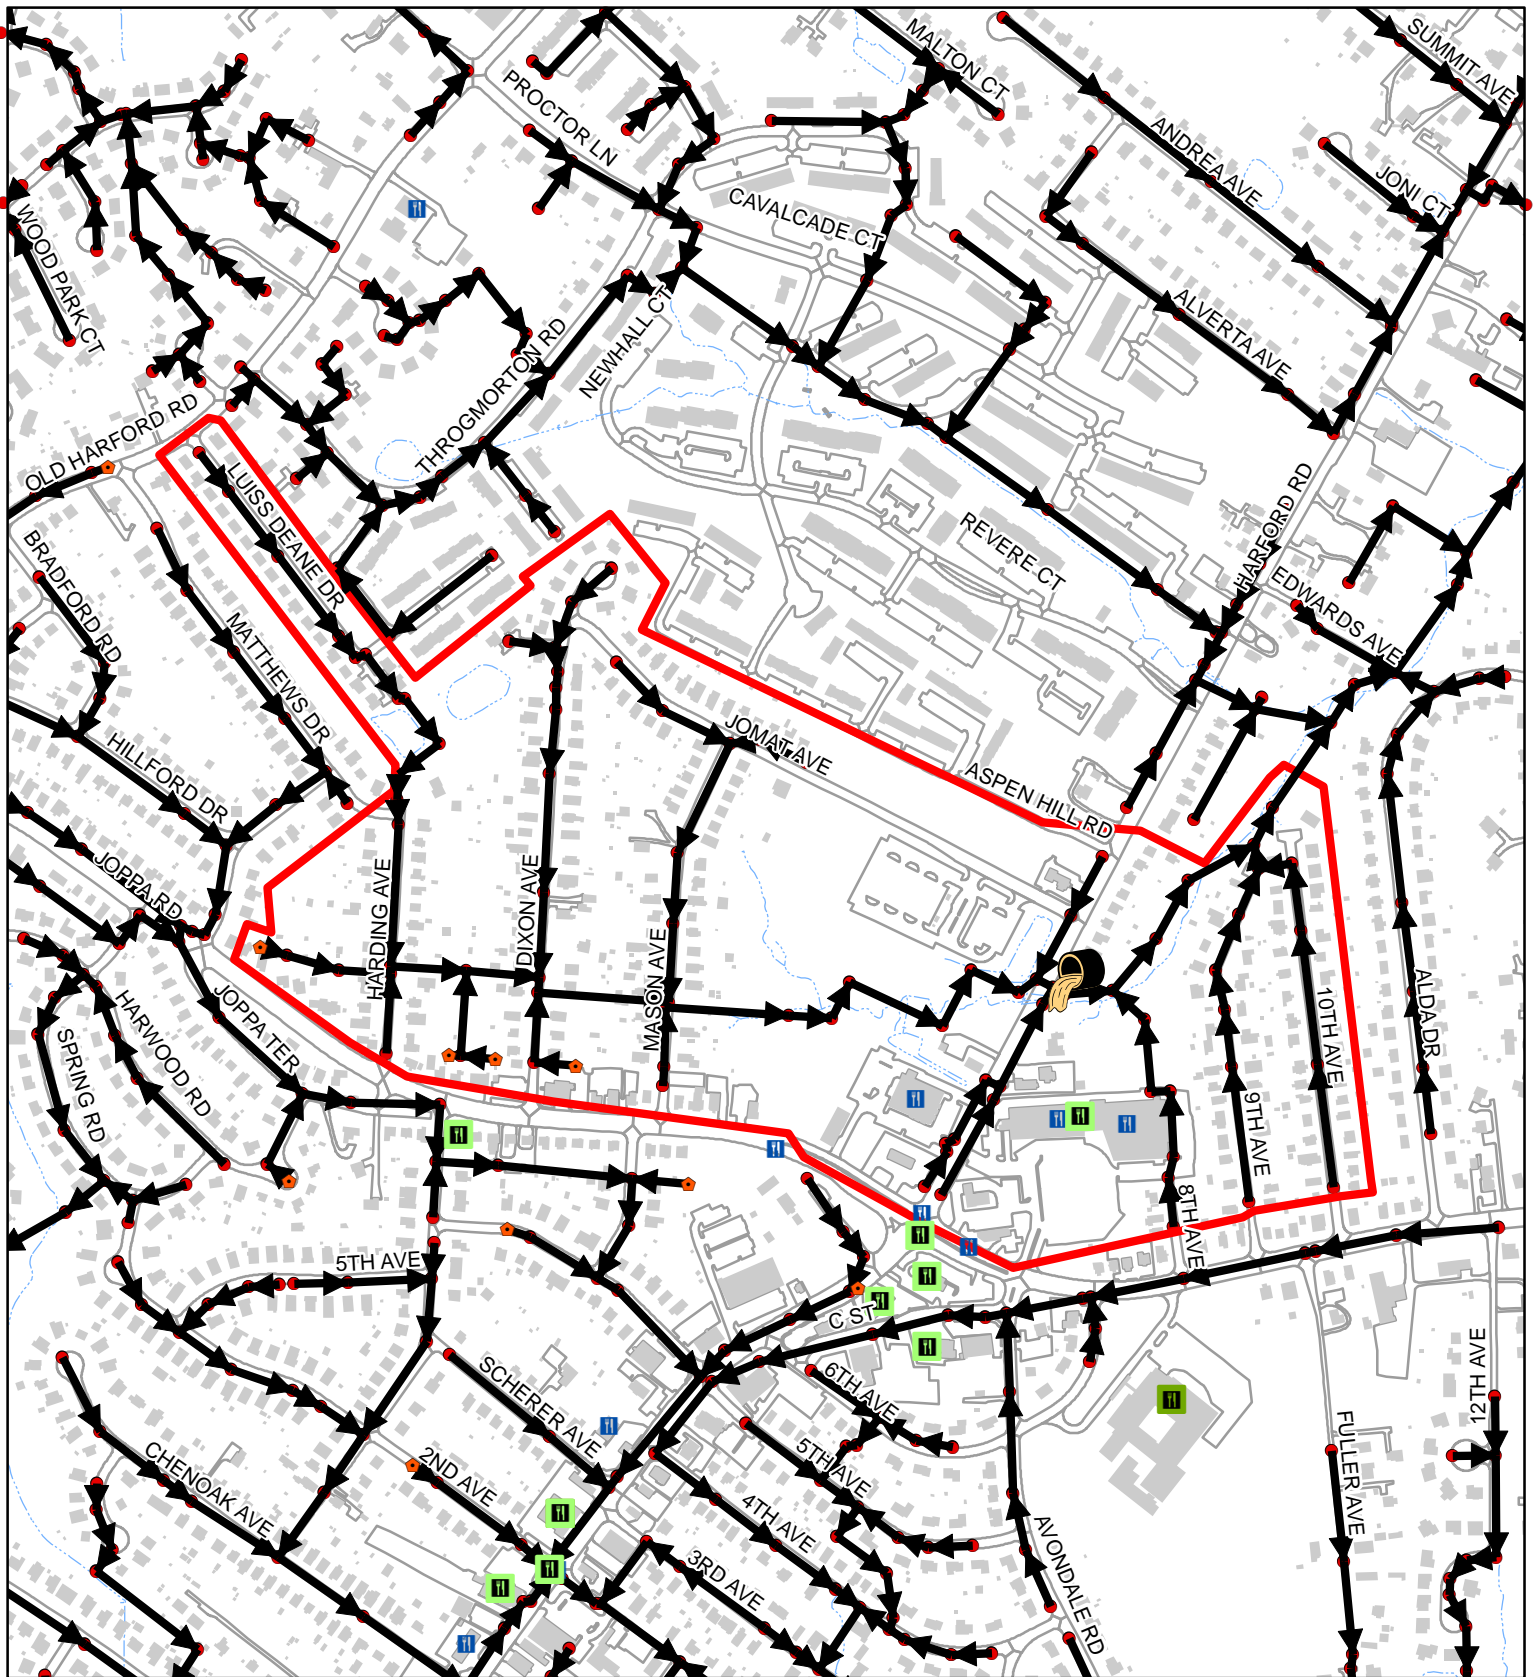

Sewer Service Area 05-02-10-25

100
 Feet
 1:6,840
 1 inch = 570 feet

	2021	00-20
FOG Facilities	6	
FOG SSOs	0	1
FOG Blockages	0	0

2021 FOG SSOs (Green circle with black outline)

2000-2020 FOG SSOs (Orange circle with black outline)

2021 FOG Blockages (Green circle with red outline)


2000-2020 FOG Blockages (Orange circle with red outline)

FSF FOG Score

- 0 - 10 (Green square)
- 11 - 40 (Light green square)
- 41 - 60 (Yellow square)
- 61 - 80 (Orange square)
- 81 - 100 (Red square)

Other FOG Facility (Blue square)


- Cleanout (Orange diamond)
- Flushing Structure (White diamond)
- Inline Cleanout (Red diamond)
- Lamp Hole (White circle)
- Existing County Manhole (Red circle)
- Sewer Manhole (Black circle)
- Sanitary Sewer Gravity Main (Black arrow)
- Sewer Service Area (Red outline)
- Buildings (Grey rectangle)
- Water Features (Blue dashed line)
- Road and Parking Outlines (Black outline)

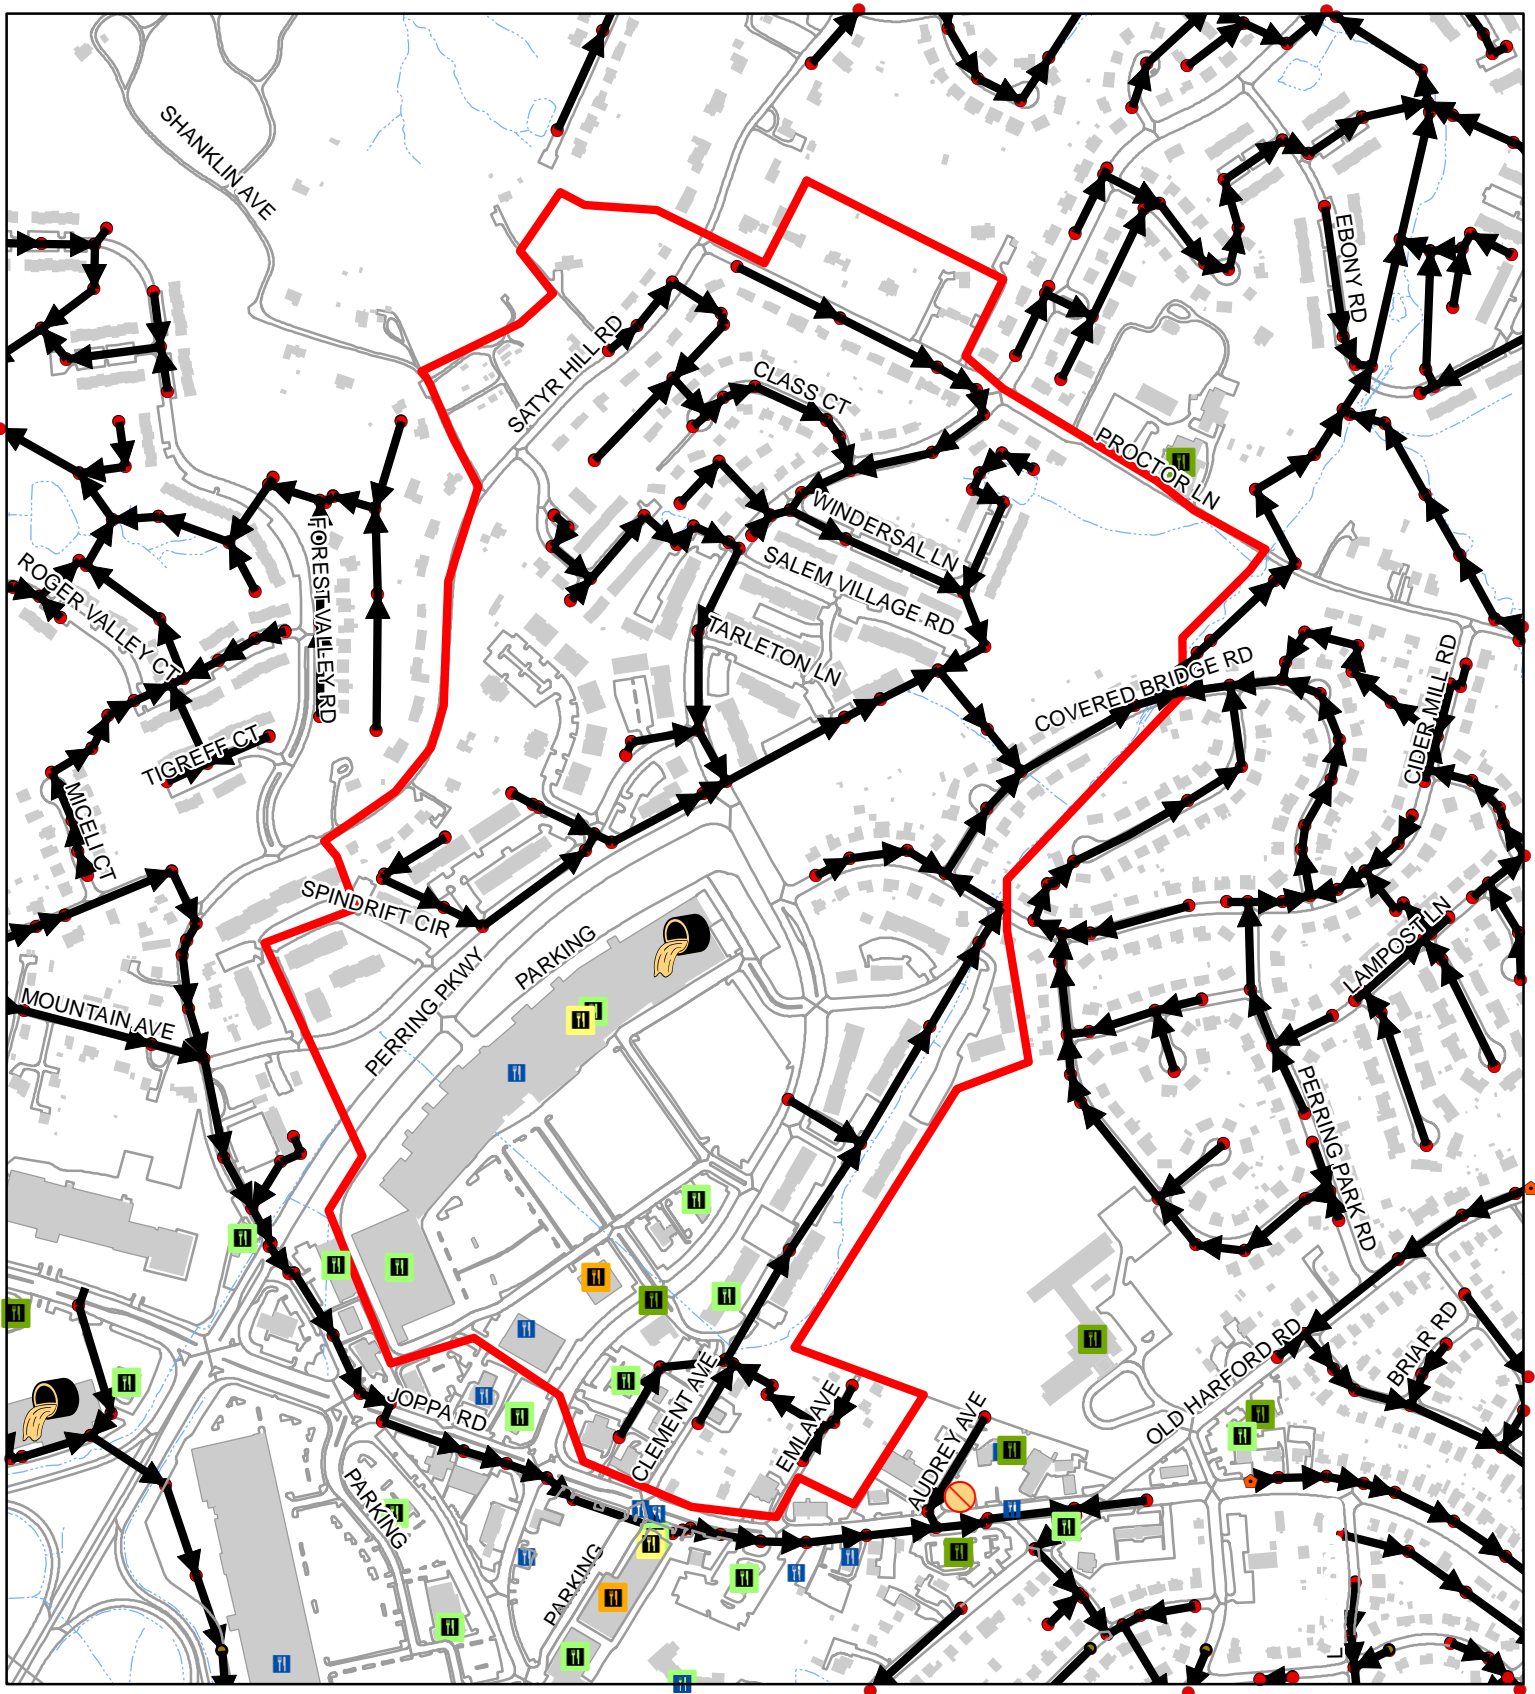


Sewer Service Area 05-02-20-15

100
 Feet
 1:7,100
 1 inch = 592 feet

	2021	00-20
FOG Facilities	11	
FOG SSOs	0	1
FOG Blockages	0	0

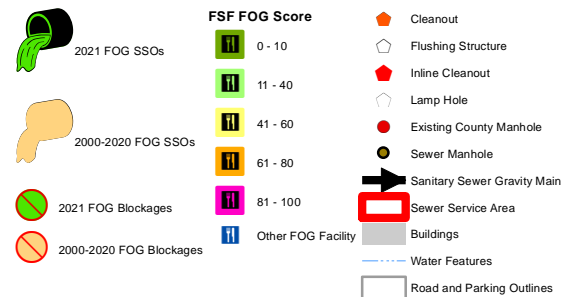

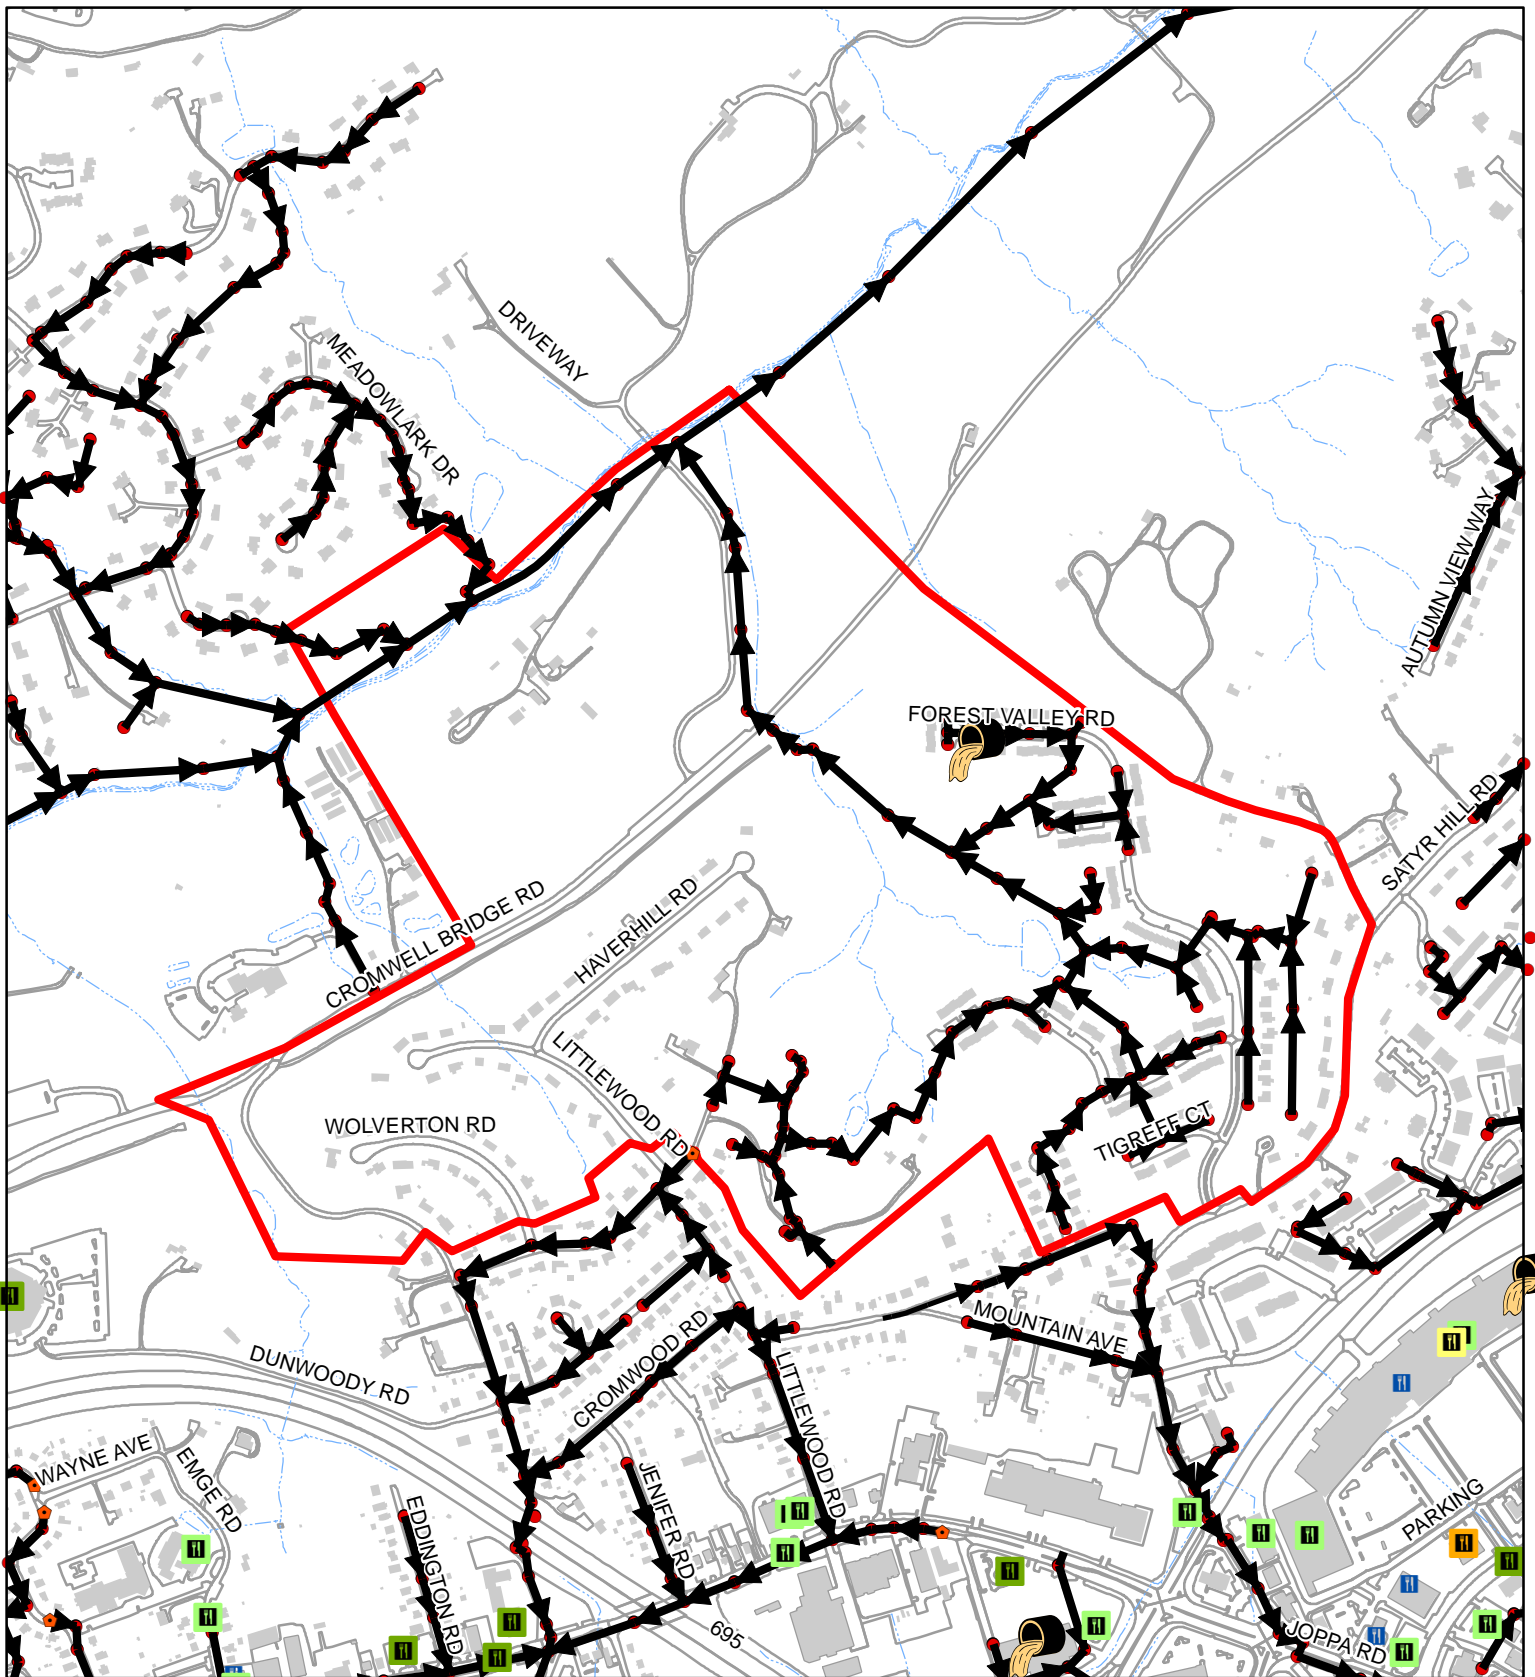















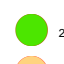

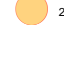




Sewer Service Area 05-02-33-00

100
 Feet
 1:9,070
 1 inch = 756 feet

	2021	00-20
FOG Facilities	0	
FOG SSOs	0	1
FOG Blockages	0	0


	2021 FOG SSOs		0 - 10		Cleanout
	2000-2020 FOG SSOs		11 - 40		Flushing Structure
	2021 FOG Blockages		41 - 60		Inline Cleanout
	2000-2020 FOG Blockages		61 - 80		Lamp Hole
			81 - 100		Existing County Manhole
			Other FOG Facility		Sewer Manhole
					Sanitary Sewer Gravity Main
					Sewer Service Area
					Buildings
					Water Features
					Road and Parking Outlines

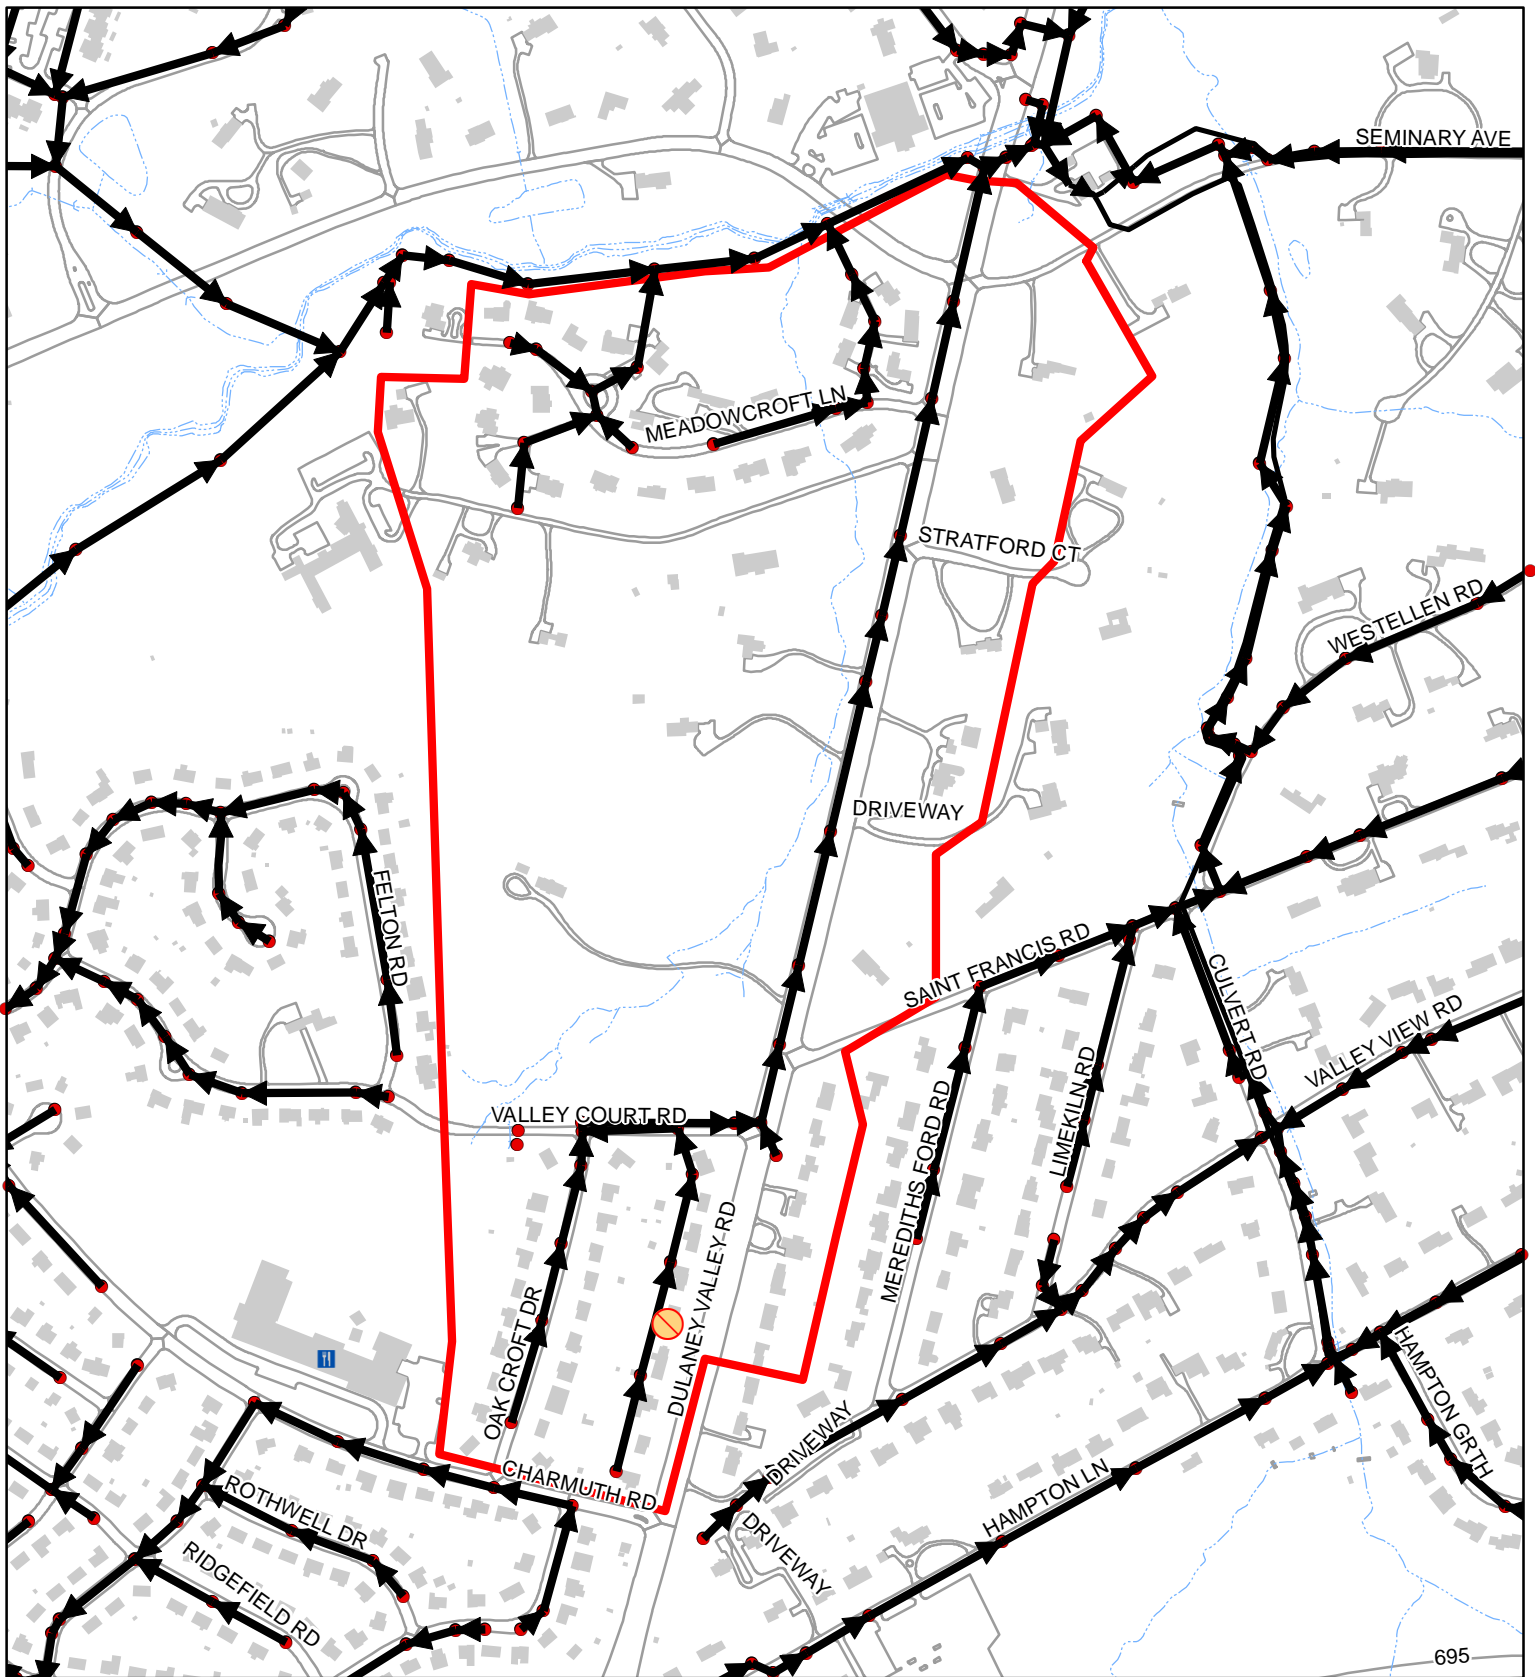


Sewer Service Area 06-01-01-00

100
 Feet
 1:6,070
 1 inch = 506 feet

	2021	00-20
FOG Facilities	0	
FOG SSOs	0	0
FOG Blockages	0	1

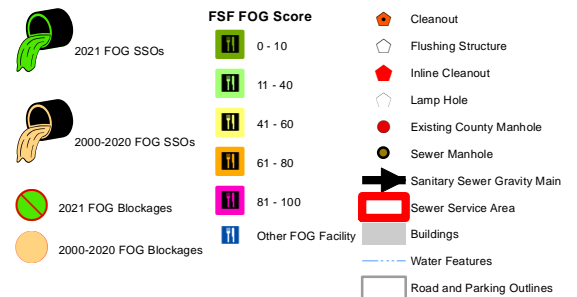


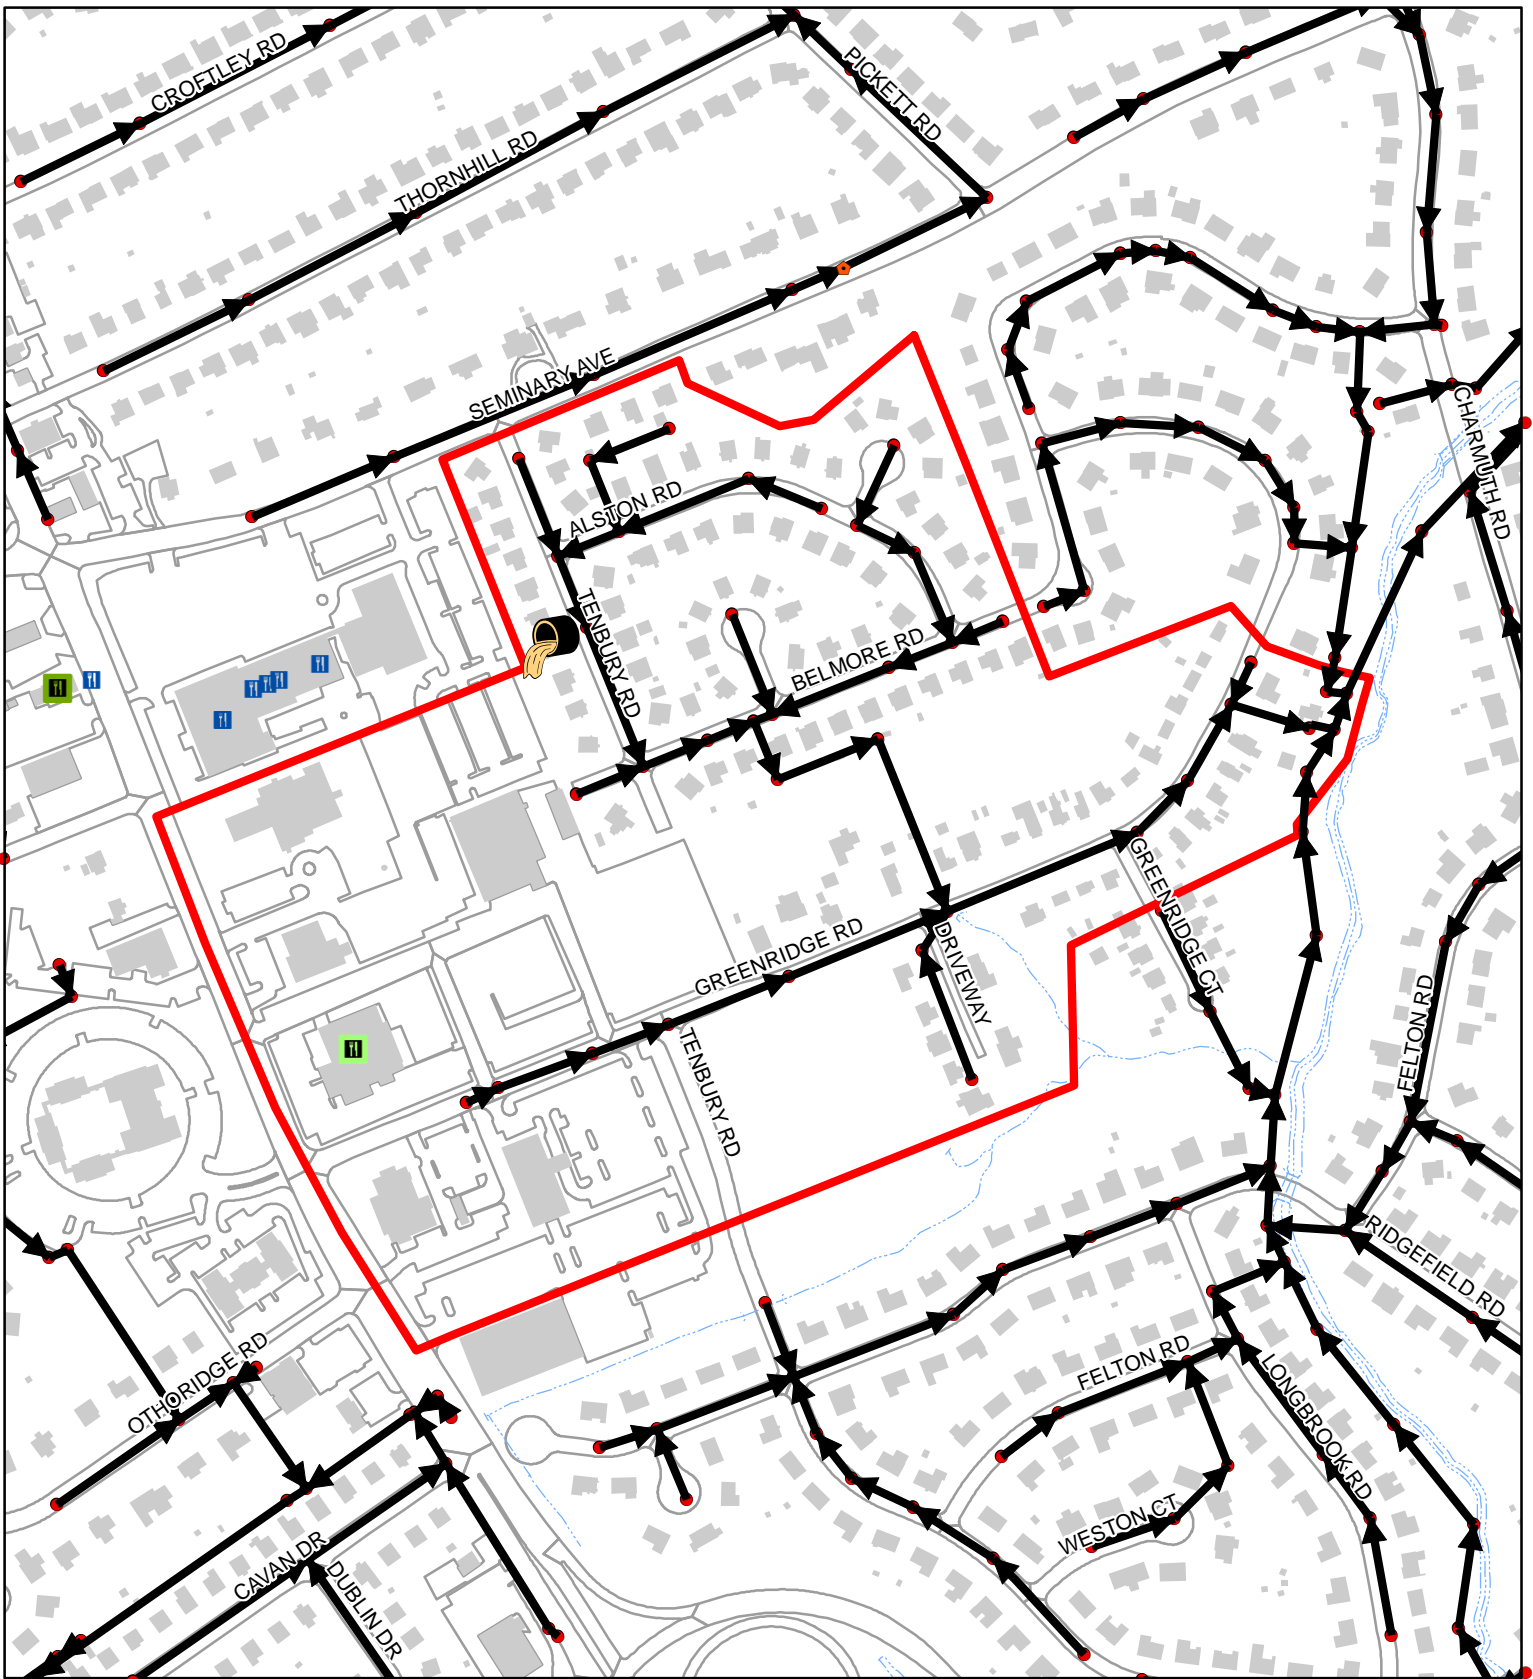


Sewer Service Area 06-01-09-00

100
 Feet
 1:4,270
 1 inch = 356 feet

	2021	00-20
FOG Facilities	1	
FOG SSOs	0	1
FOG Blockages	0	0

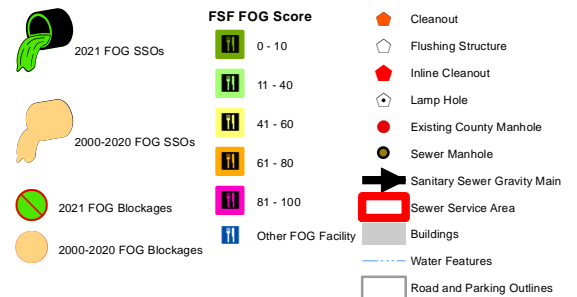

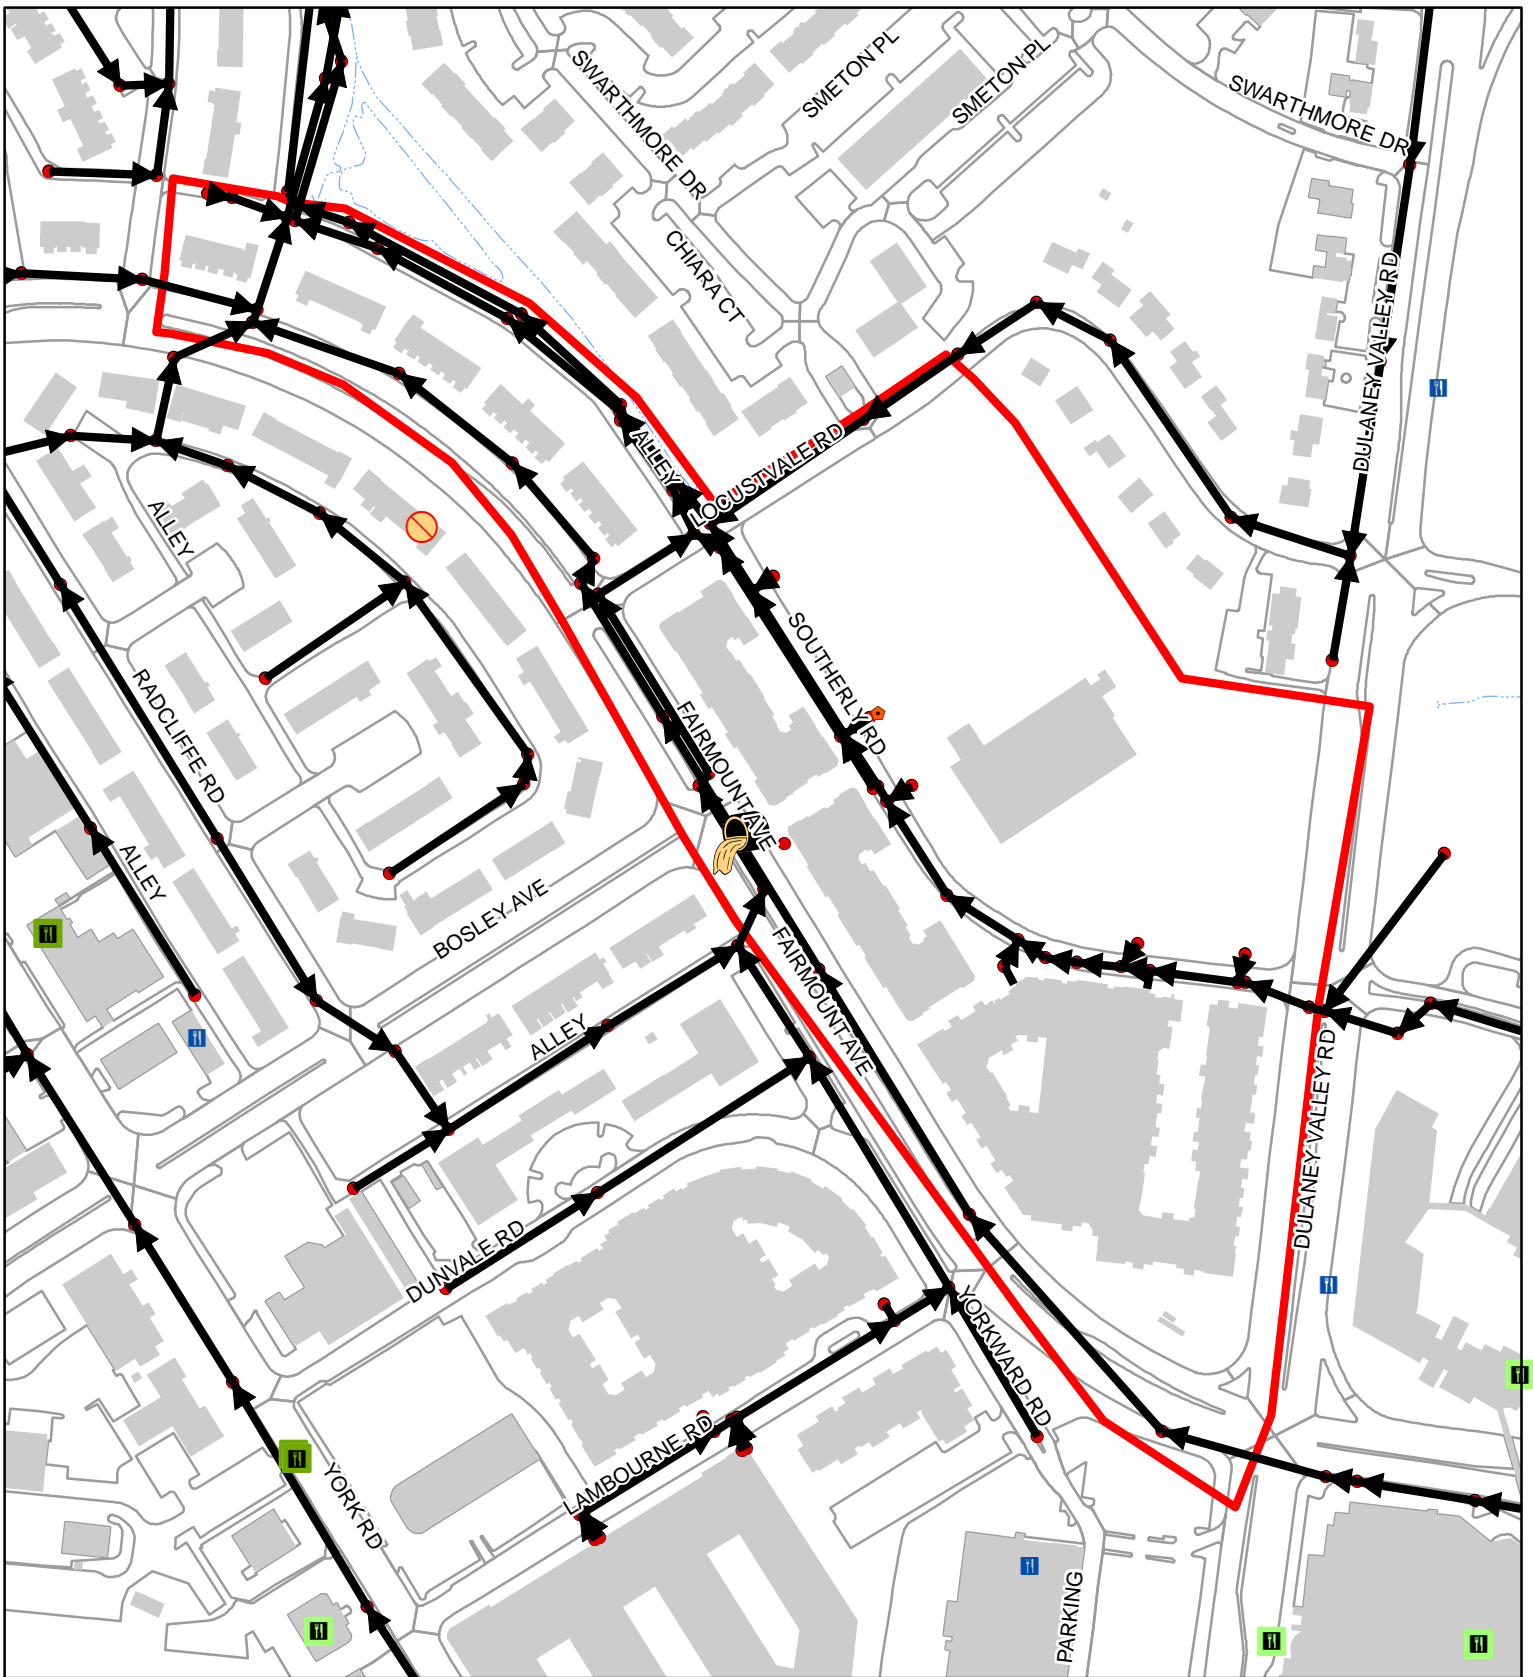


Sewer Service Area 06-01-16-02

100
 Feet
 1:3,100
 1 inch = 258 feet

	2021	00-20
FOG Facilities	0	
FOG SSOs	0	1
FOG Blockages	0	0



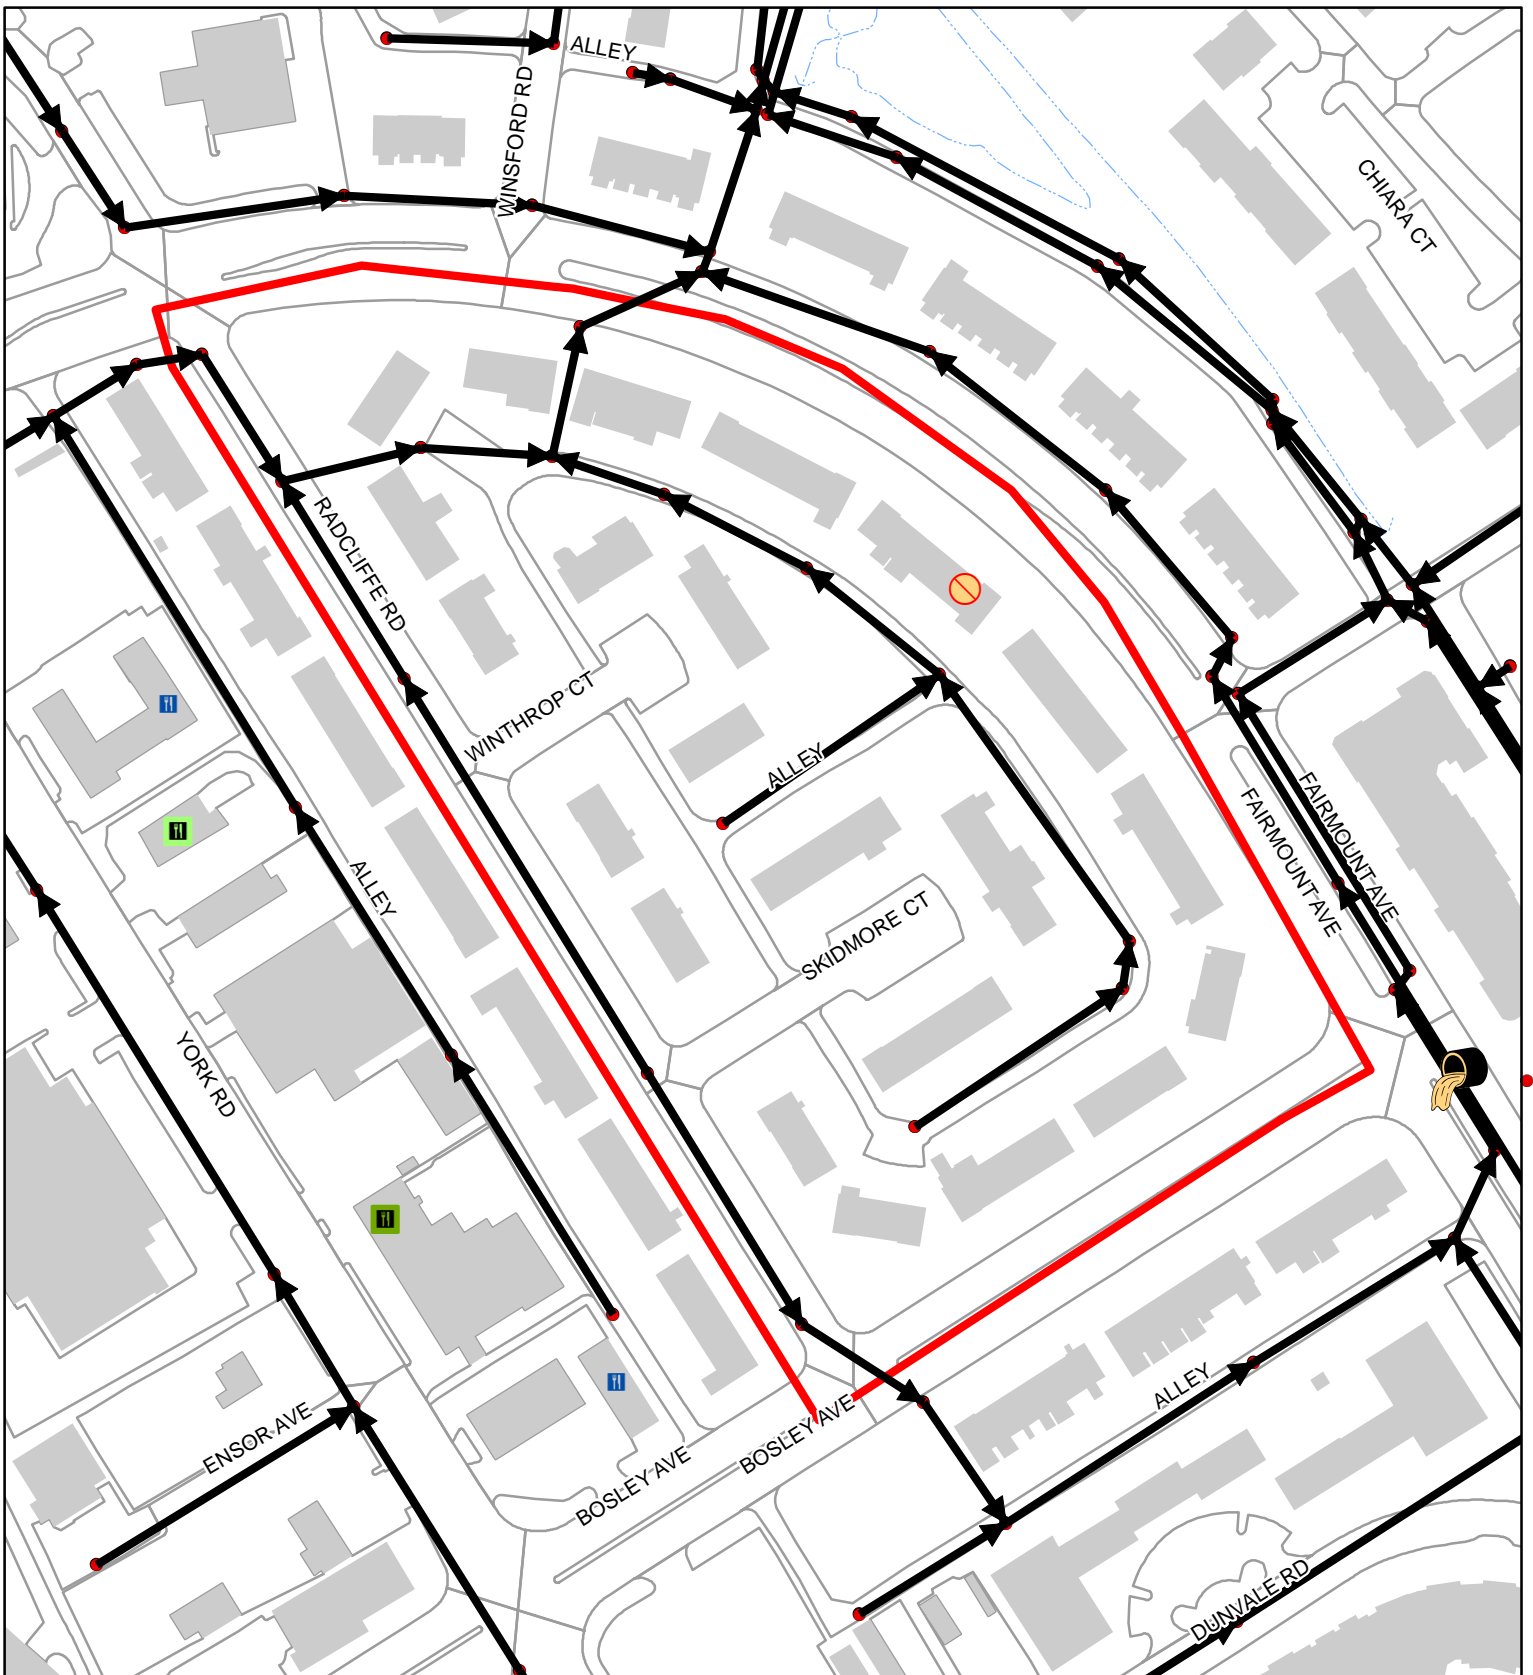


Sewer Service Area 06-01-18-01

100
 Feet
 1:2,000
 1 inch = 167 feet

	2021	00-20
FOG Facilities	0	
FOG SSOs	0	0
FOG Blockages	0	1



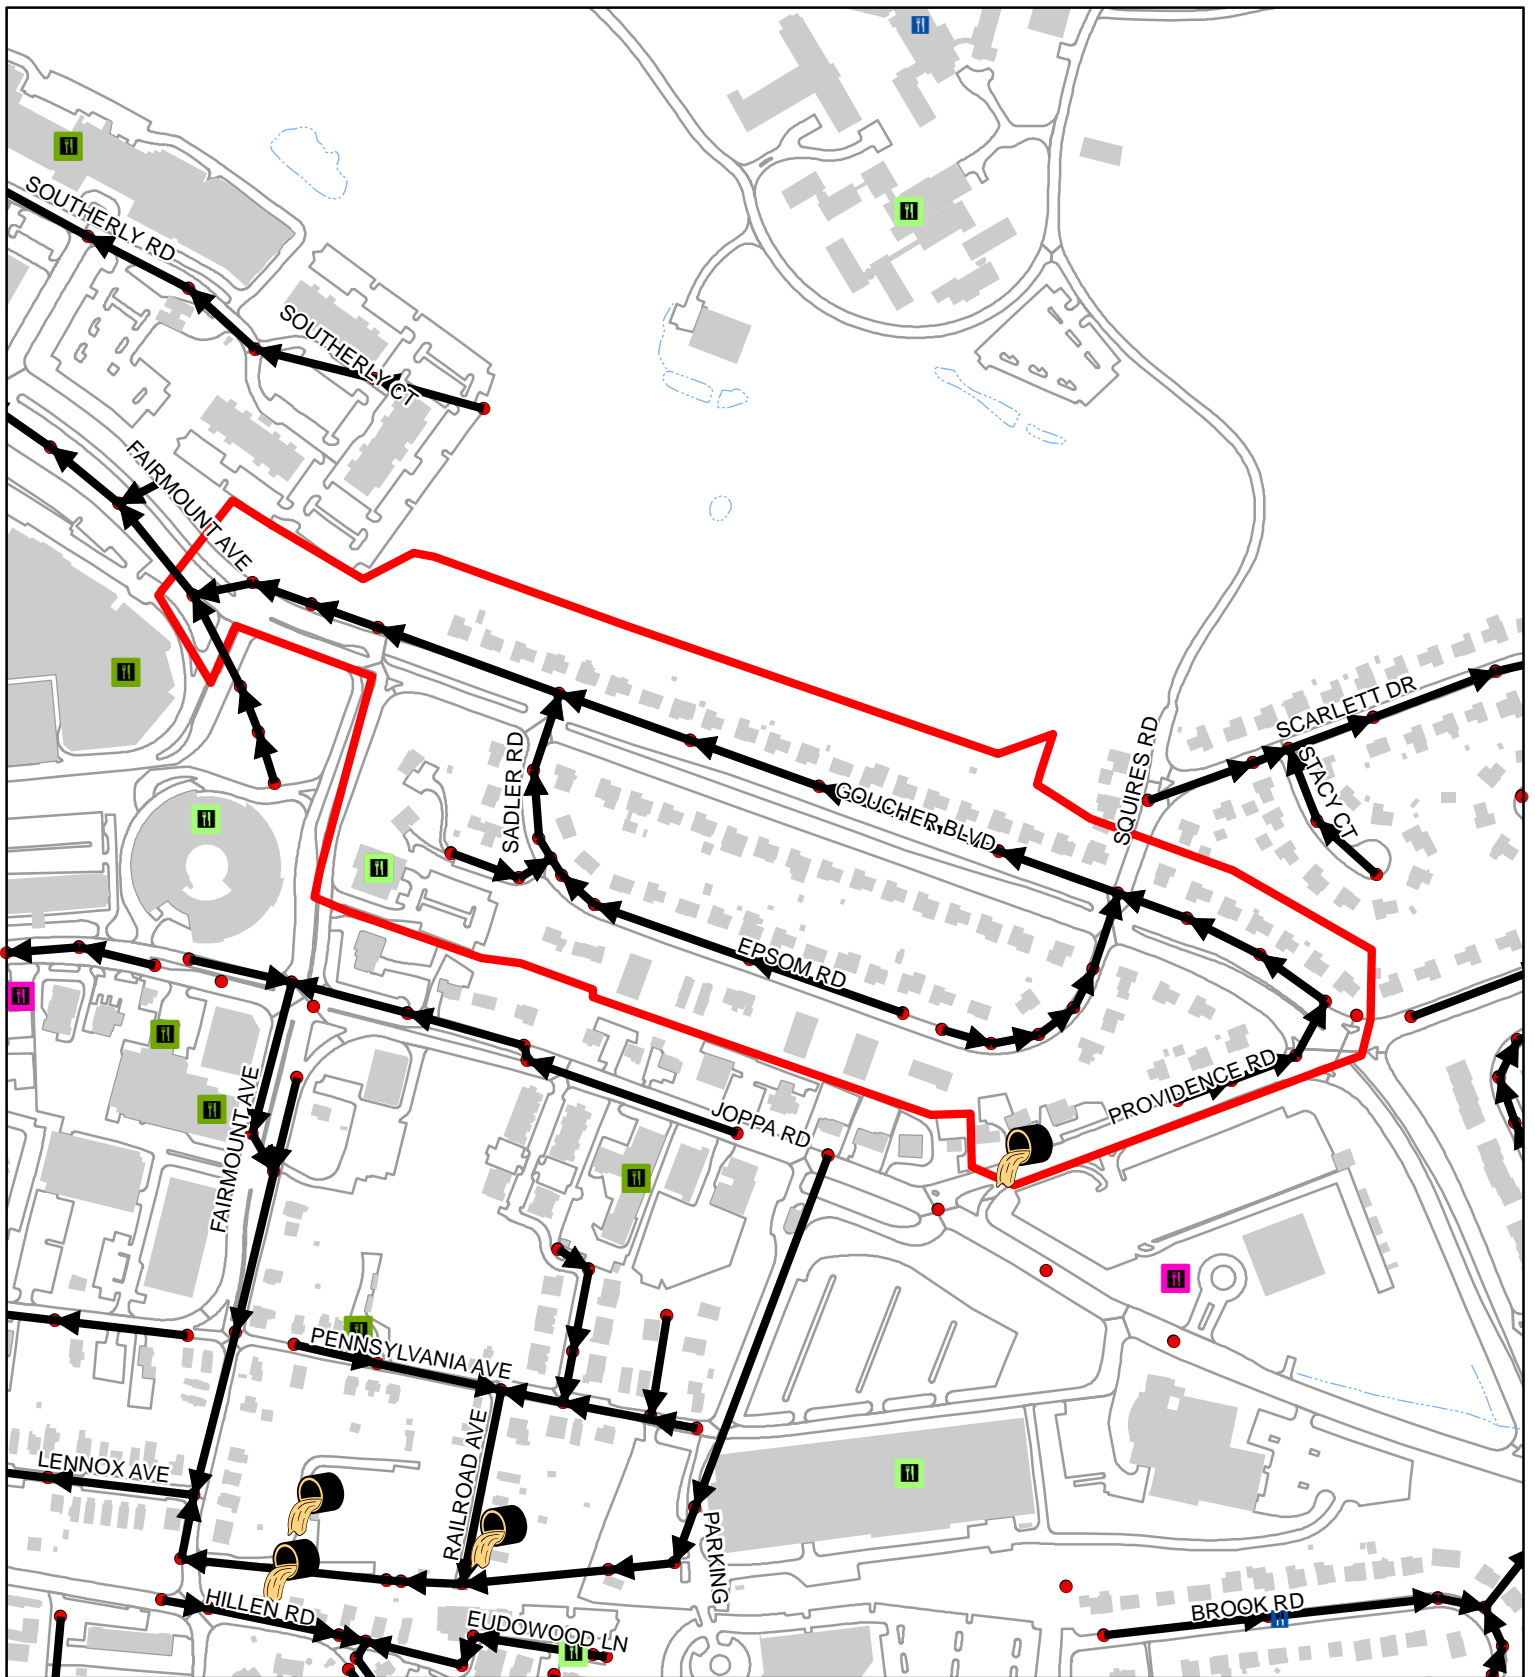


Sewer Service Area 06-01-21-00

100
 Feet
 1:4,780
 1 inch = 398 feet

	2021	00-20
FOG Facilities	2	
FOG SSOs	0	1
FOG Blockages	0	0



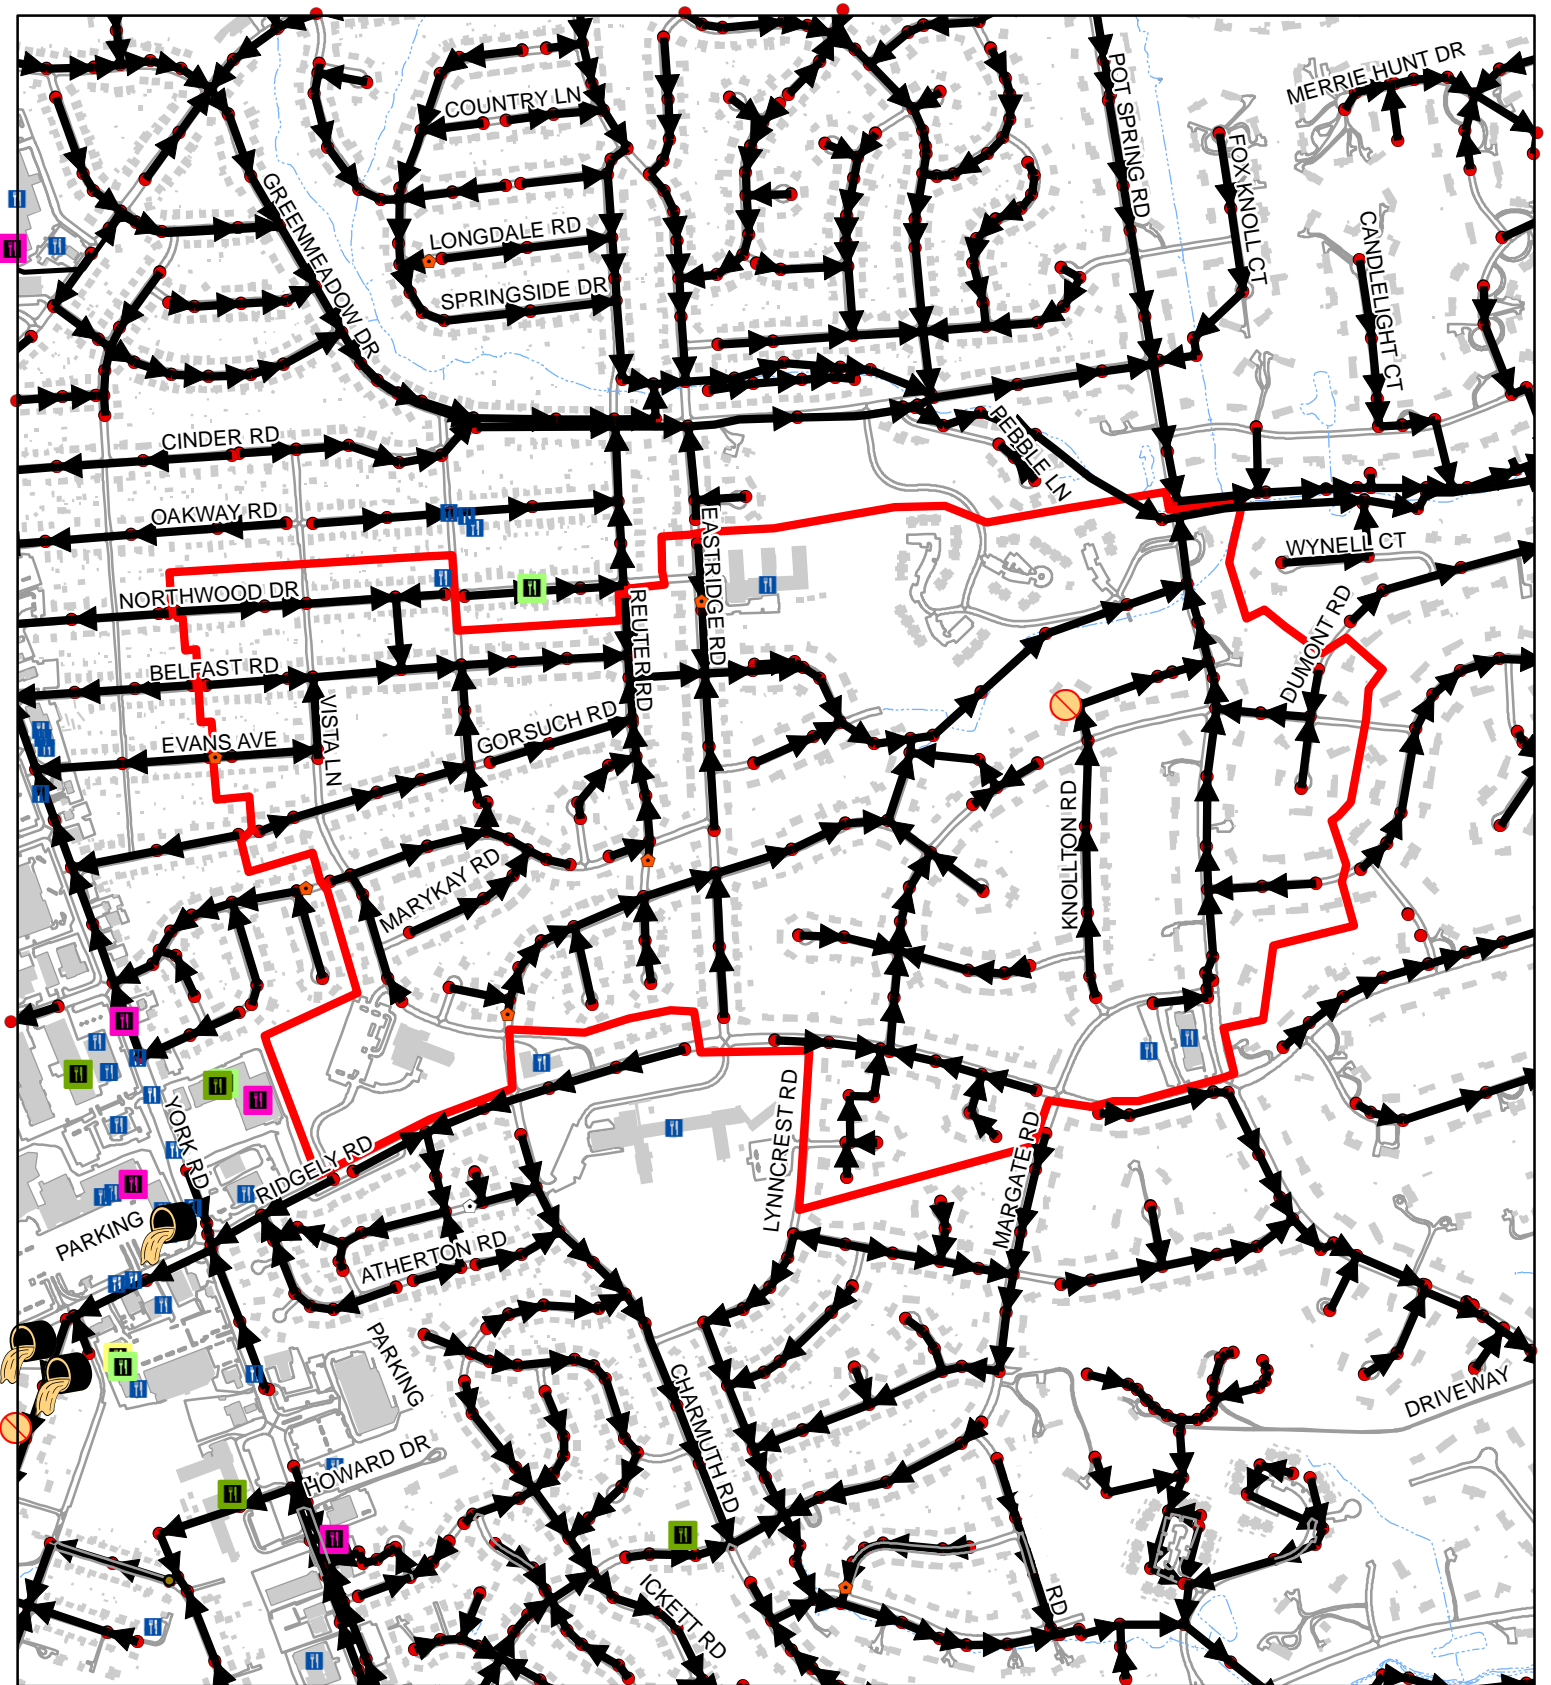




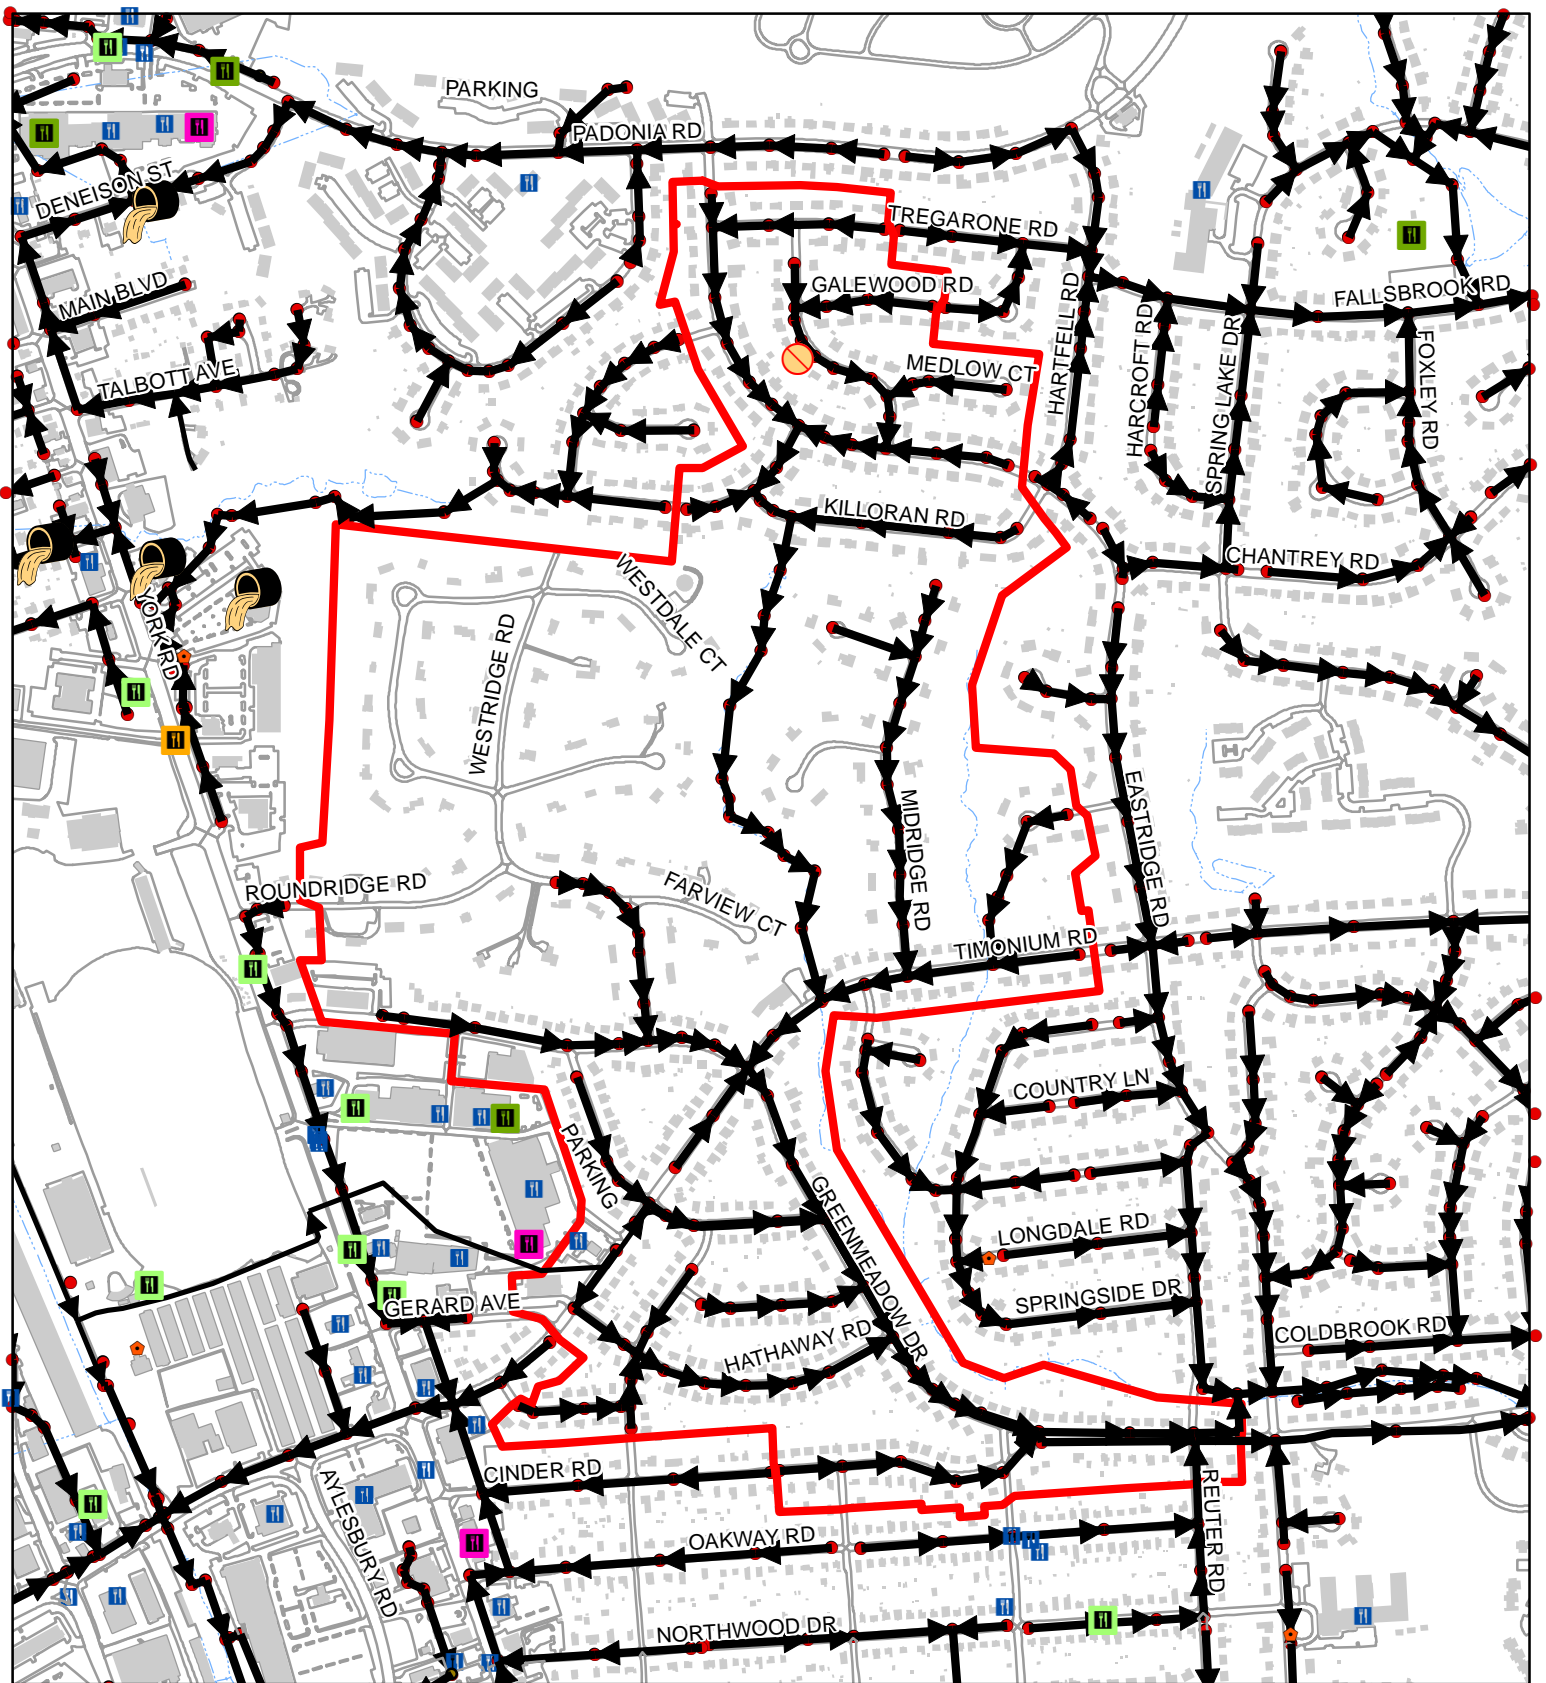


Sewer Service Area 06-02-05-09

100
 Feet
 1:10,640
 1 inch = 887 feet

	2021	00-20
FOG Facilities	4	
FOG SSOs	0	0
FOG Blockages	0	1

	2021 FOG SSOs		0 - 10		Cleanout
	2000-2020 FOG SSOs		11 - 40		Flushing Structure
	2021 FOG Blockages		41 - 60		Inline Cleanout
	2000-2020 FOG Blockages		61 - 80		Lamp Hole
			81 - 100		Existing County Manhole
			Other FOG Facility		Sewer Manhole
					Sanitary Sewer Gravity Main
					Sewer Service Area
					Buildings
					Water Features
					Road and Parking Outlines



Sewer Service Area 06-02-06-15

100
 Feet
 1:9,630
 1 inch = 803 feet


	2021	00-20
FOG Facilities	1	
FOG SSOs	0	0
FOG Blockages	0	1

- 2021 FOG SSOs
- 2000-2020 FOG SSOs
- 2021 FOG Blockages
- 2000-2020 FOG Blockages

FSF FOG Score

- 0 - 10
- 11 - 40
- 41 - 60
- 61 - 80
- 81 - 100
- Other FOG Facility

- Cleanout
- Flushing Structure
- Inline Cleanout
- Lamp Hole
- Existing County Manhole
- Sewer Manhole
- Sanitary Sewer Gravity Main
- Sewer Service Area
- Buildings
- Water Features
- Road and Parking Outlines

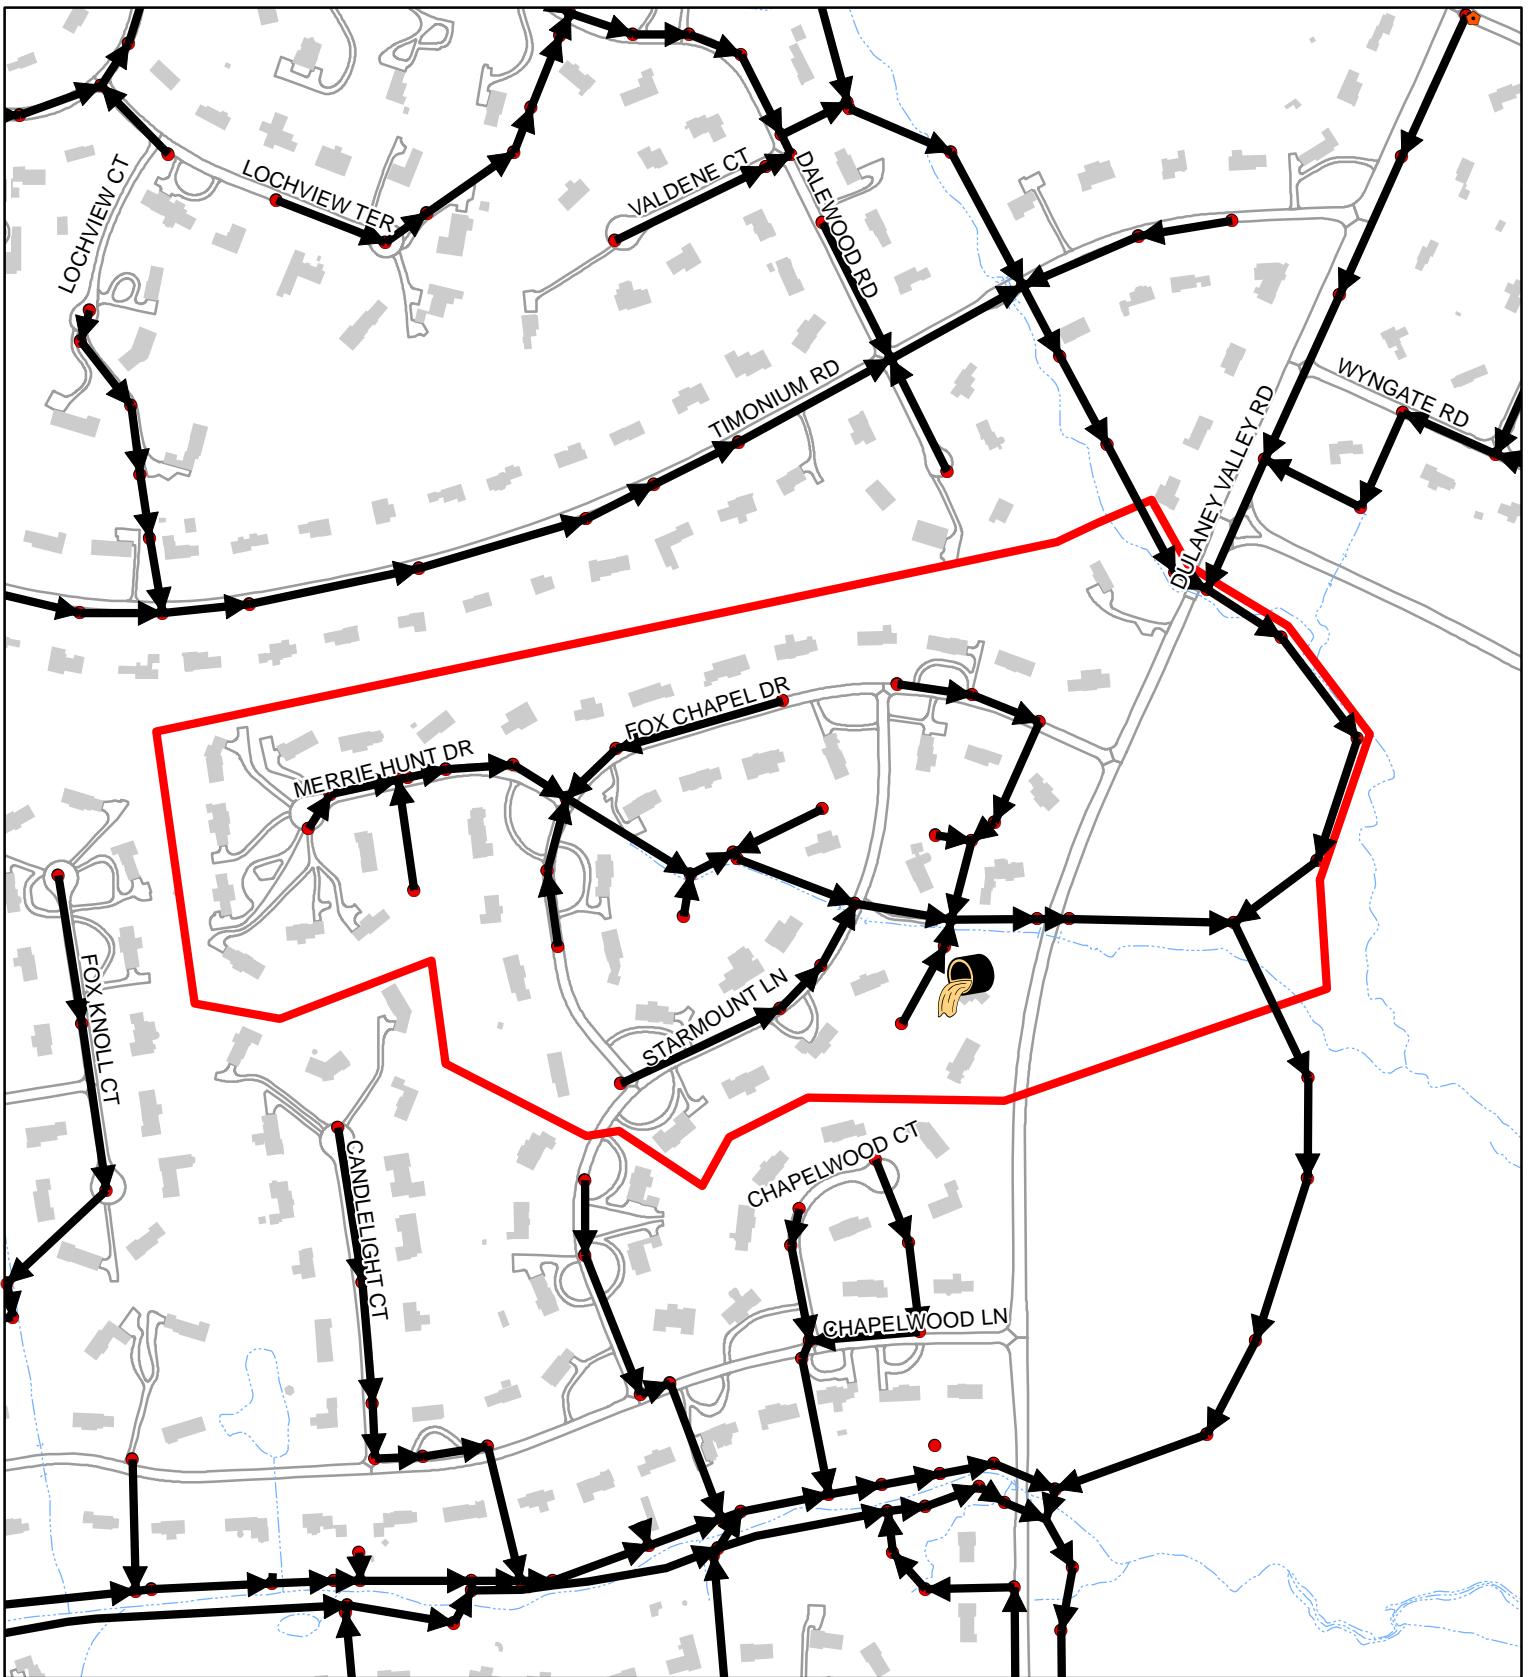

Sewer Service Area 06-02-07-01

100
 Feet
 1:5,350
 1 inch = 446 feet

	2021	00-20
FOG Facilities	0	
FOG SSOs	0	1
FOG Blockages	0	0

