



## Sewer Service Area 33-16-10-00

100  
 Feet  
 1:10,900  
 1 inch = 908 feet

	2021	00-20
FOG Facilities	28	
FOG SSOs	0	0
FOG Blockages	0	1

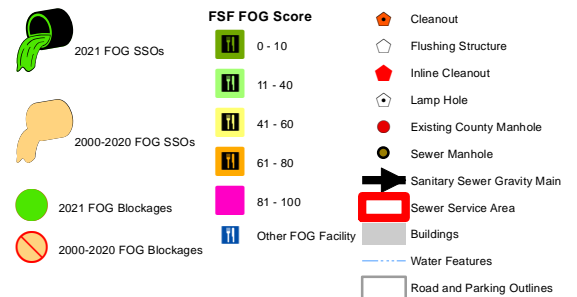

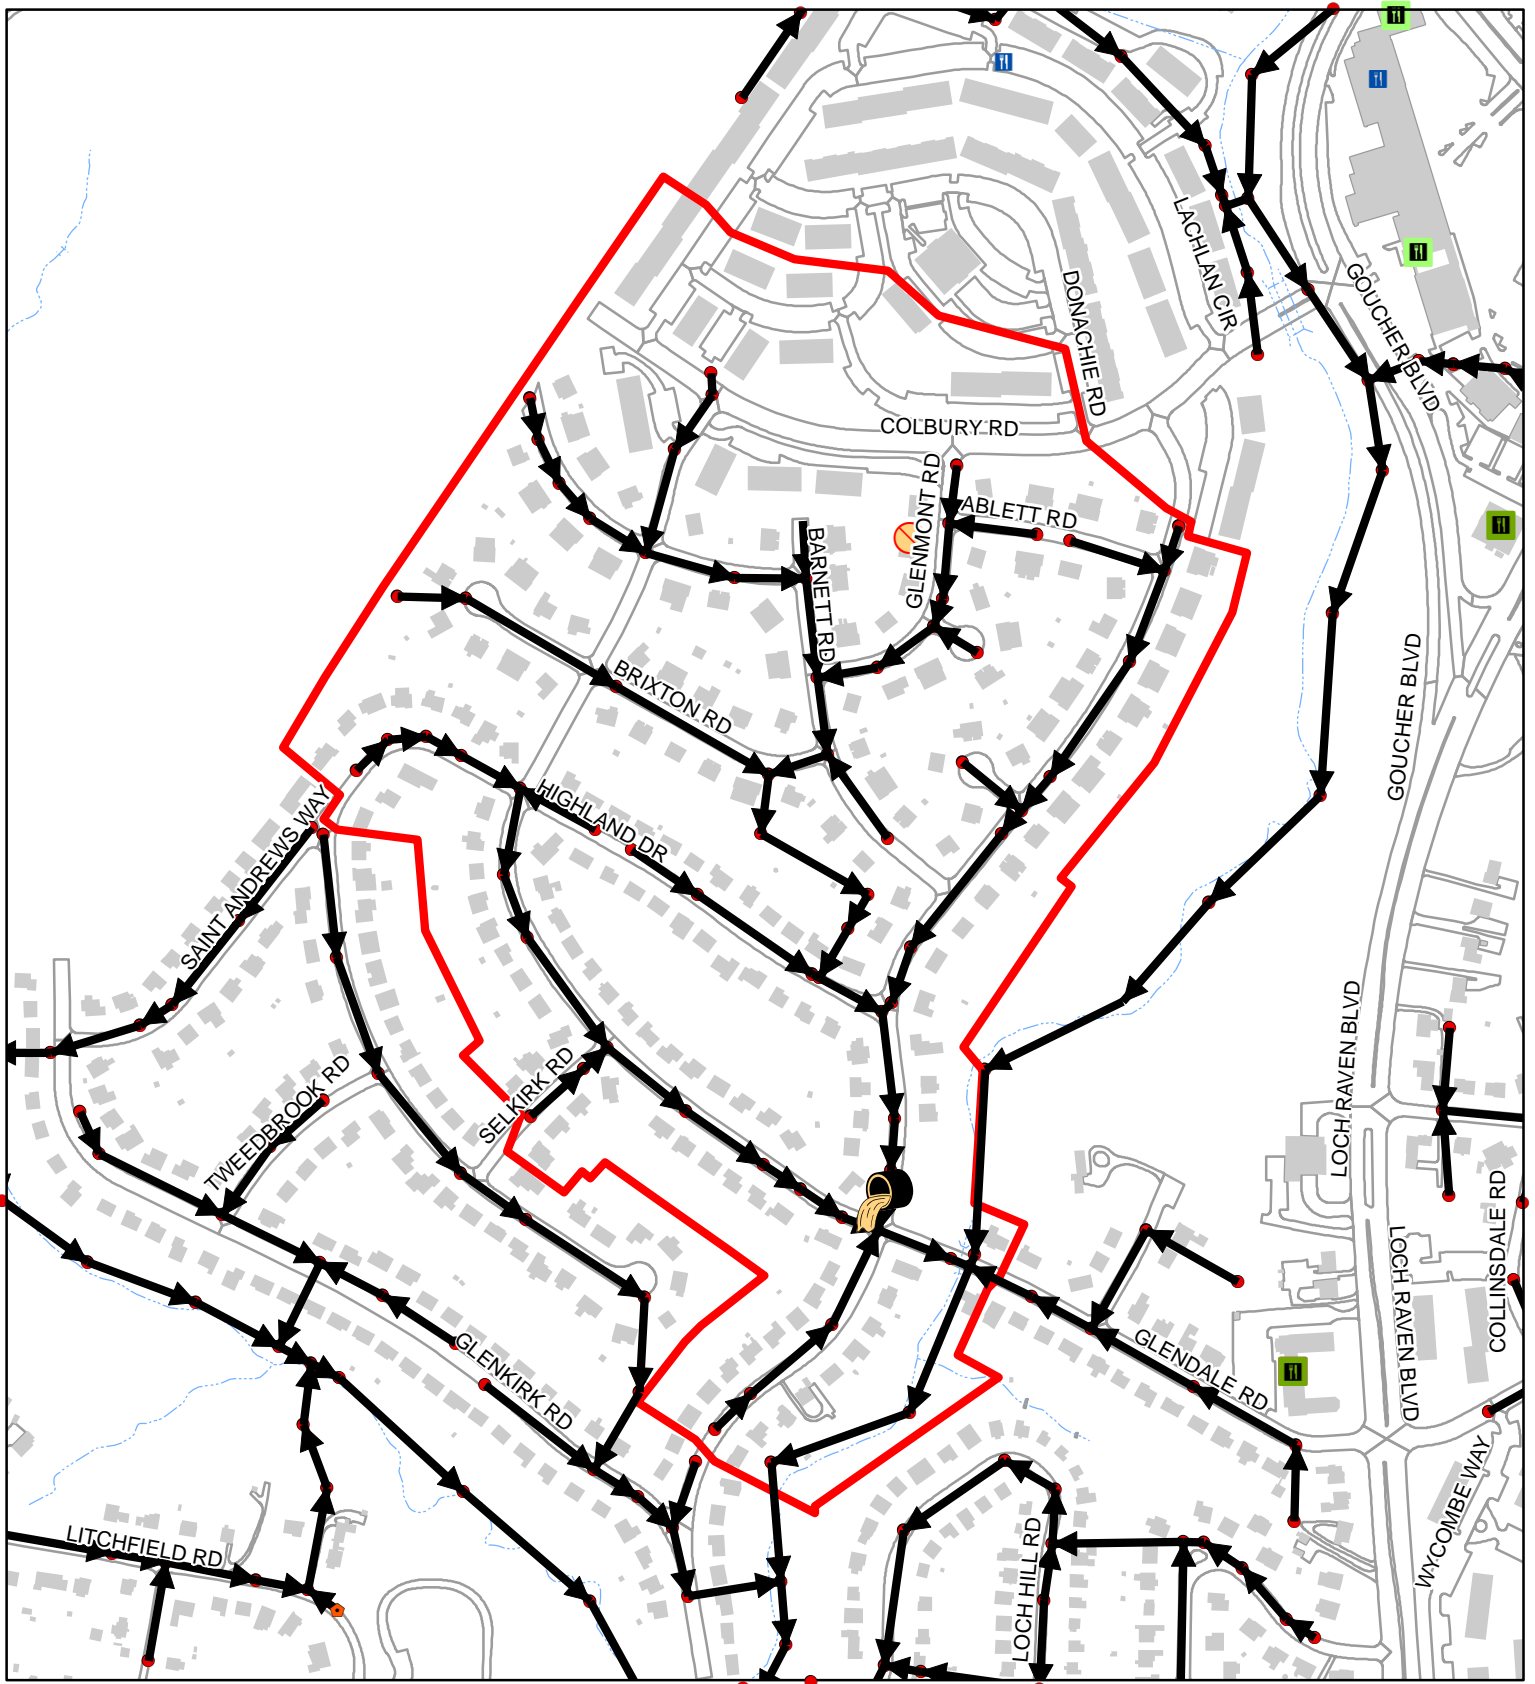


## Sewer Service Area 33-76-29-03

100  
 Feet  
 1:5,280  
 1 inch = 440 feet

	2021	00-20
FOG Facilities	0	
FOG SSOs	0	1
FOG Blockages	0	1


	2021 FOG SSOs		FSF FOG Score 0 - 10		Cleanout
	2000-2020 FOG SSOs		11 - 40		Flushing Structure
	2021 FOG Blockages		41 - 60		Inline Cleanout
	2000-2020 FOG Blockages		61 - 80		Lamp Hole
			81 - 100		Existing County Manhole
			Other FOG Facility		Sewer Manhole
					Sanitary Sewer Gravity Main
					Sewer Service Area
					Buildings
					Water Features
					Road and Parking Outlines

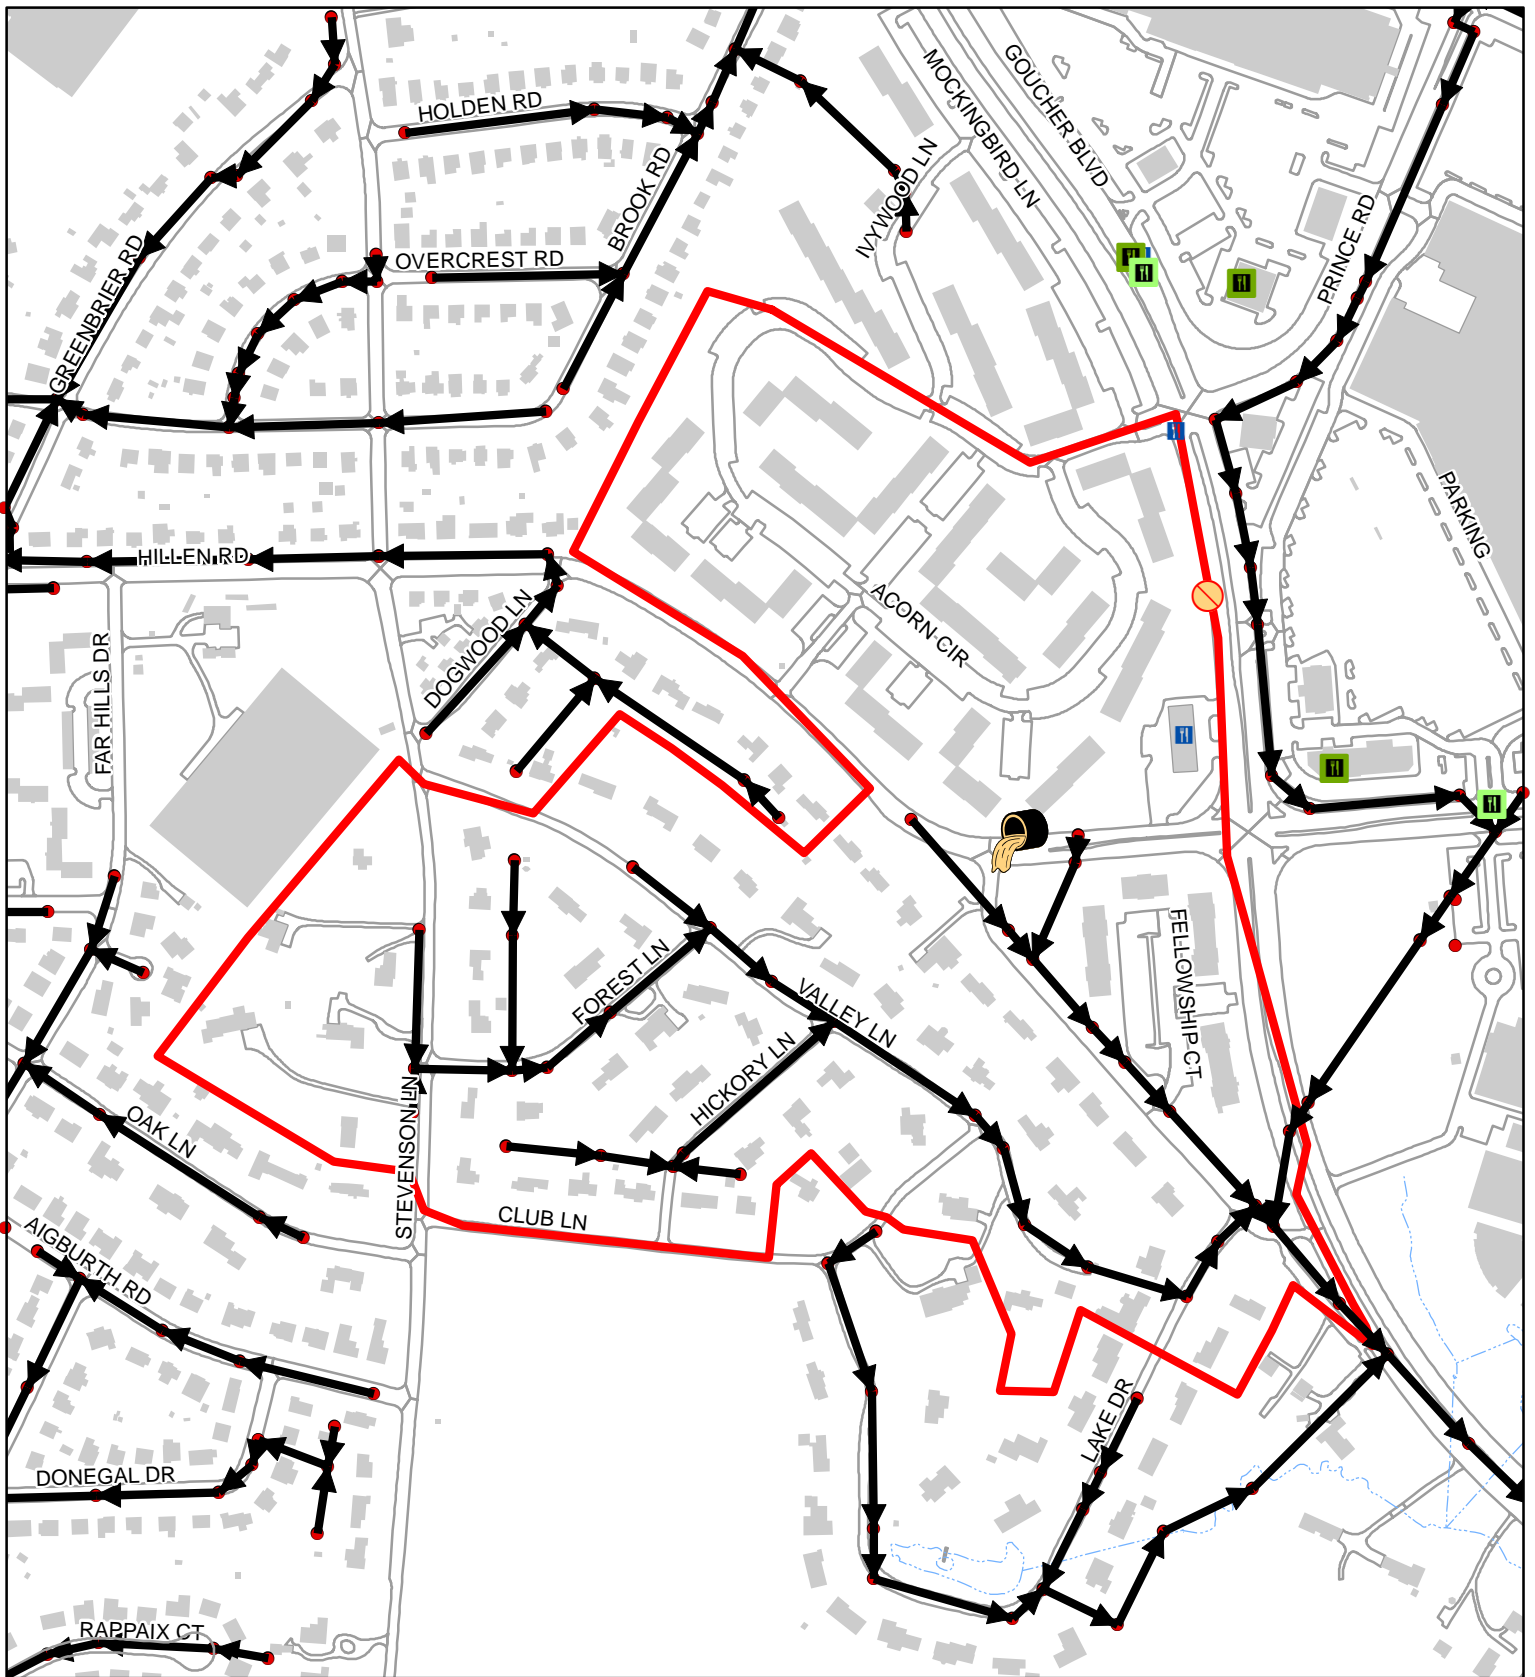


## Sewer Service Area 33-76-29-12

100  
 Feet  
 1:4,830  
 1 inch = 403 feet

	2021	00-20
FOG Facilities	2	
FOG SSOs	0	3
FOG Blockages	0	1

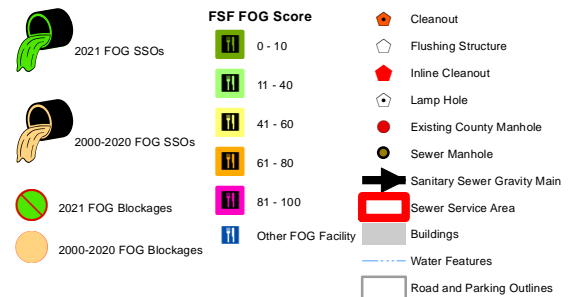




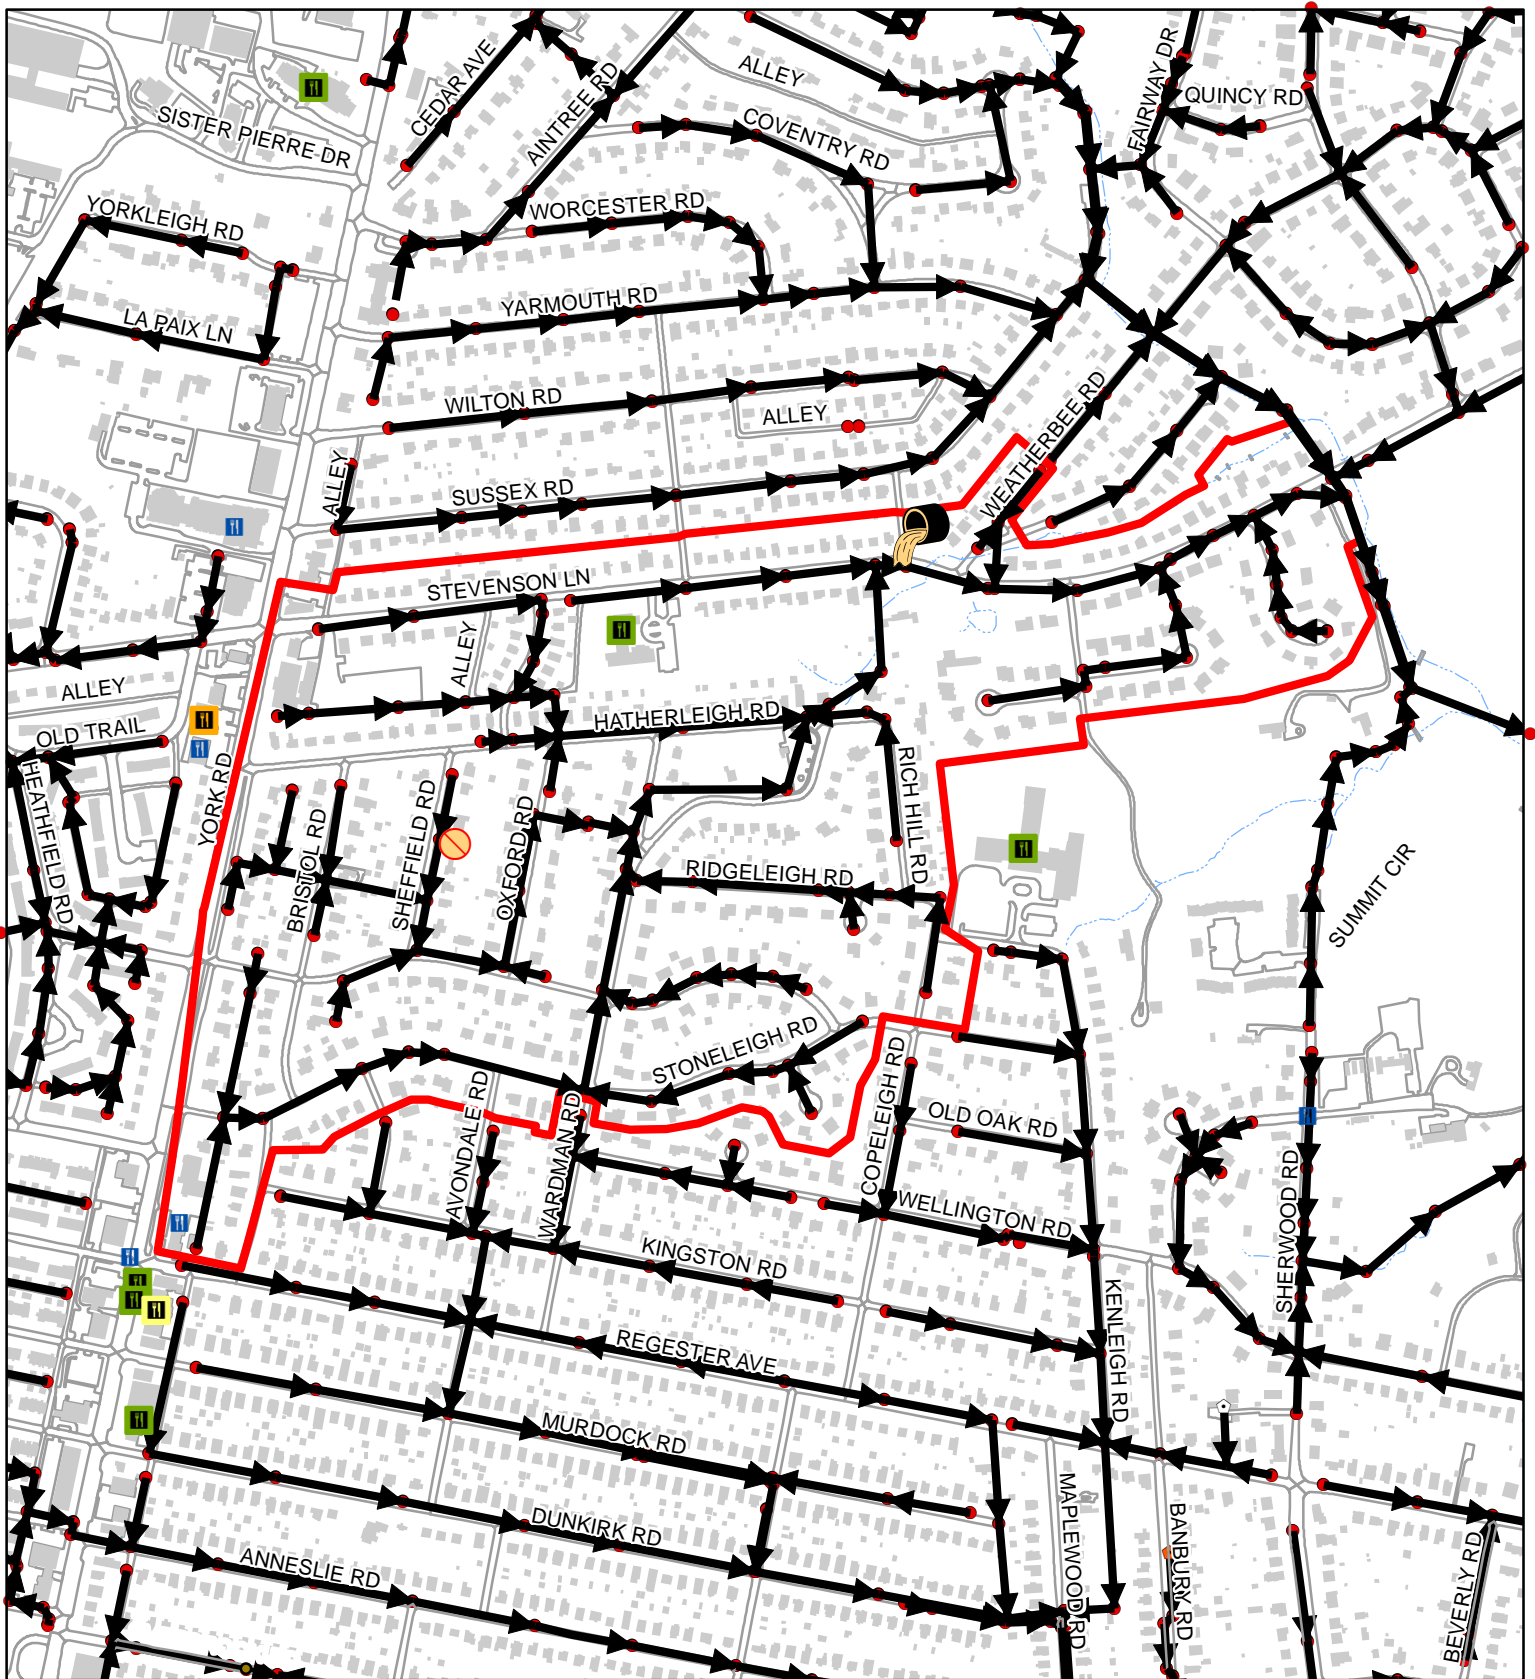


## Sewer Service Area 33-76-36-01

100  
 Feet  
 1:7,270  
 1 inch = 606 feet

	2021	00-20
FOG Facilities	2	
FOG SSOs	0	1
FOG Blockages	0	1

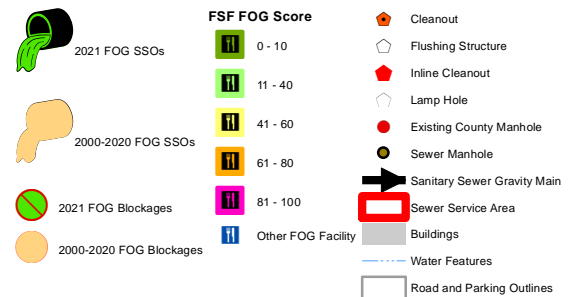




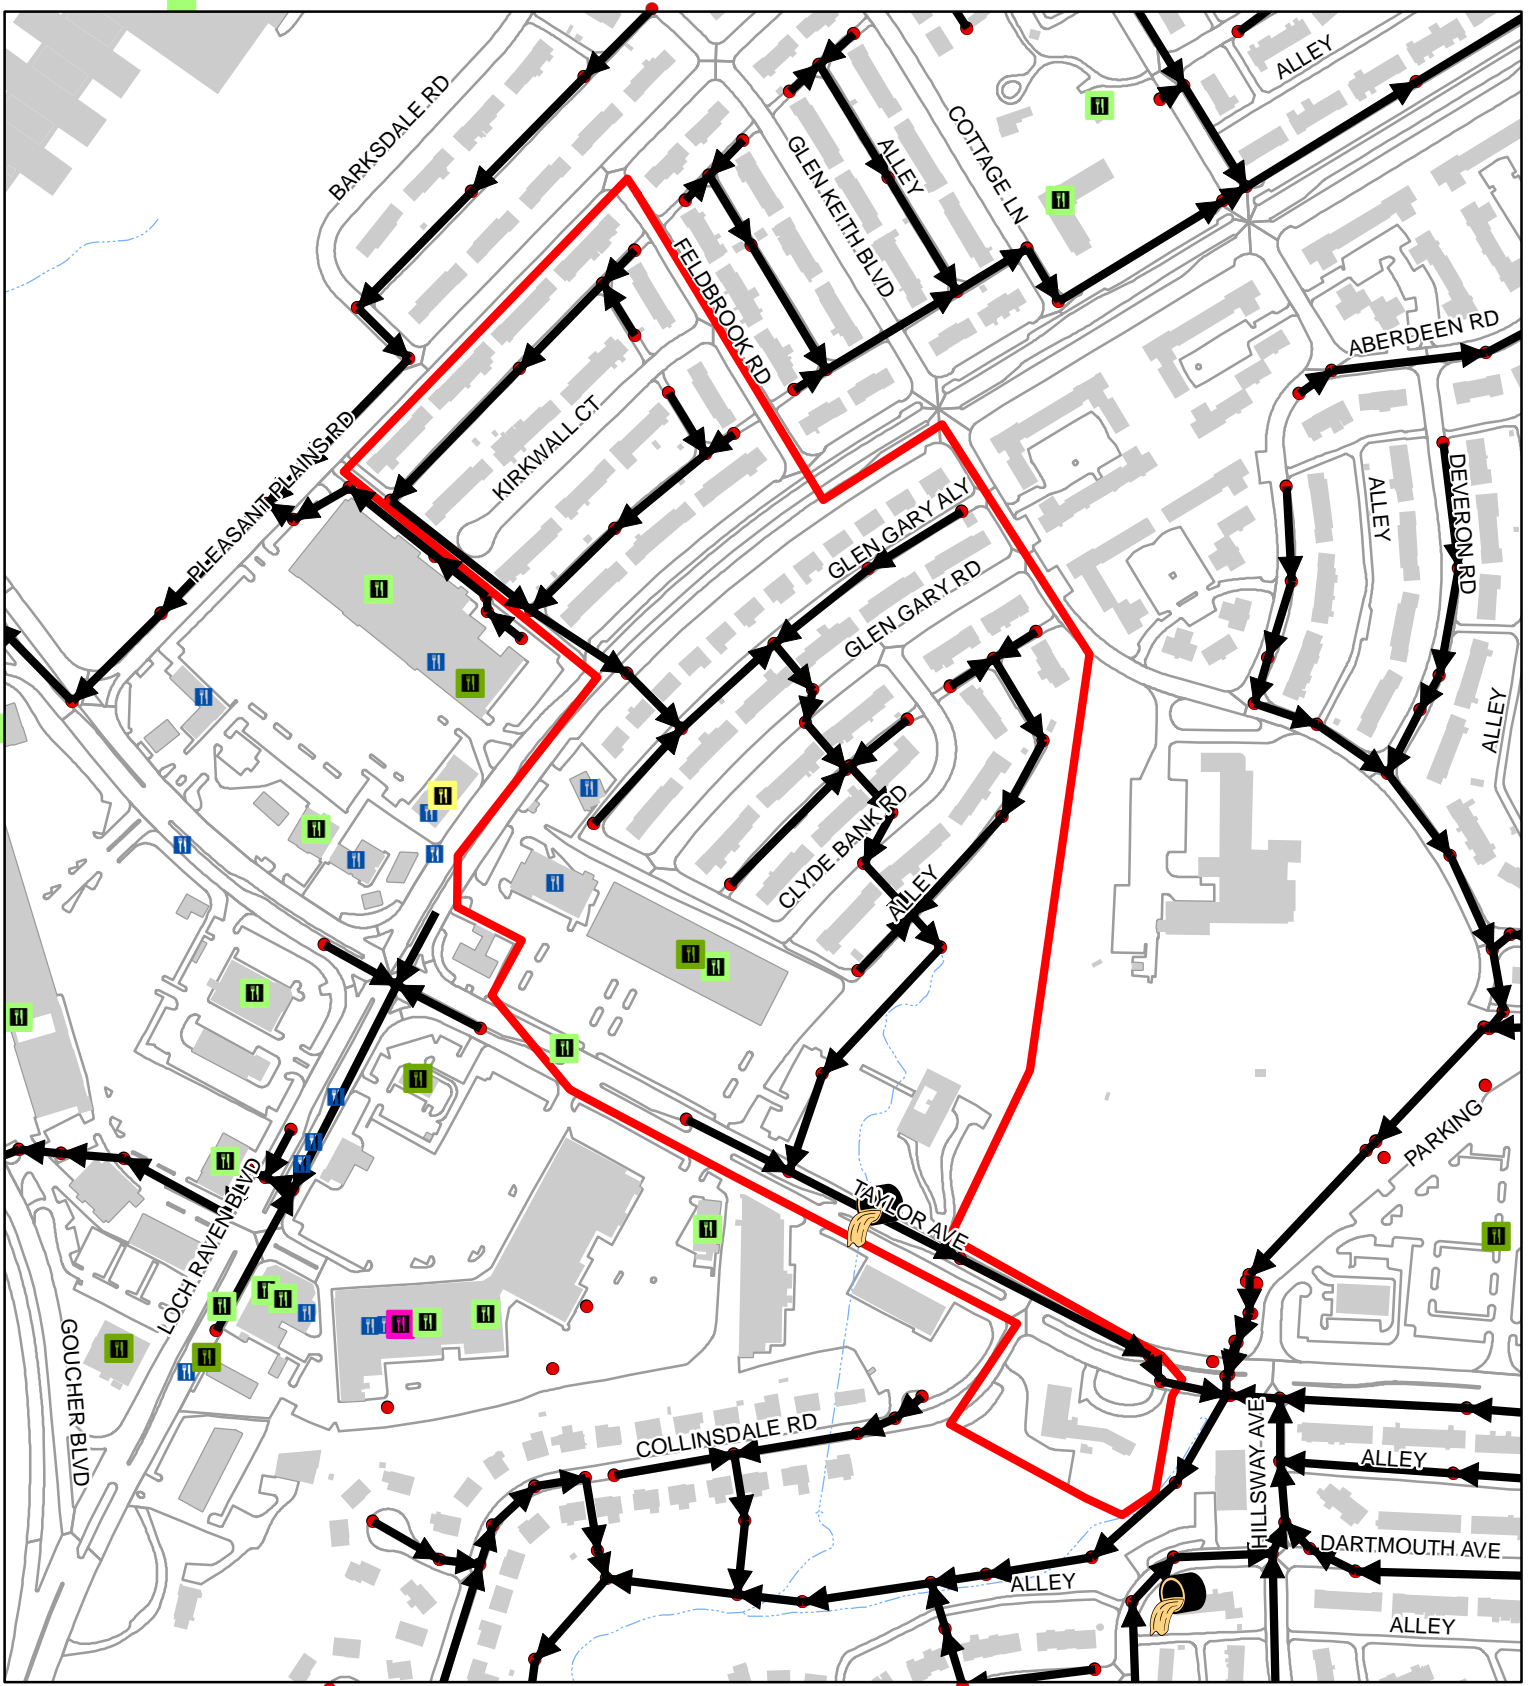


## Sewer Service Area 33-86-11-00

100  
 Feet  
 1:4,340  
 1 inch = 362 feet

	2021	00-20
FOG Facilities	5	
FOG SSOs	0	1
FOG Blockages	0	0

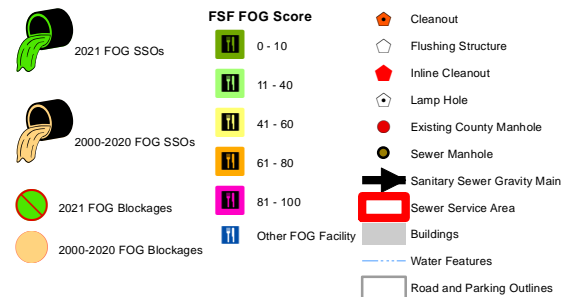

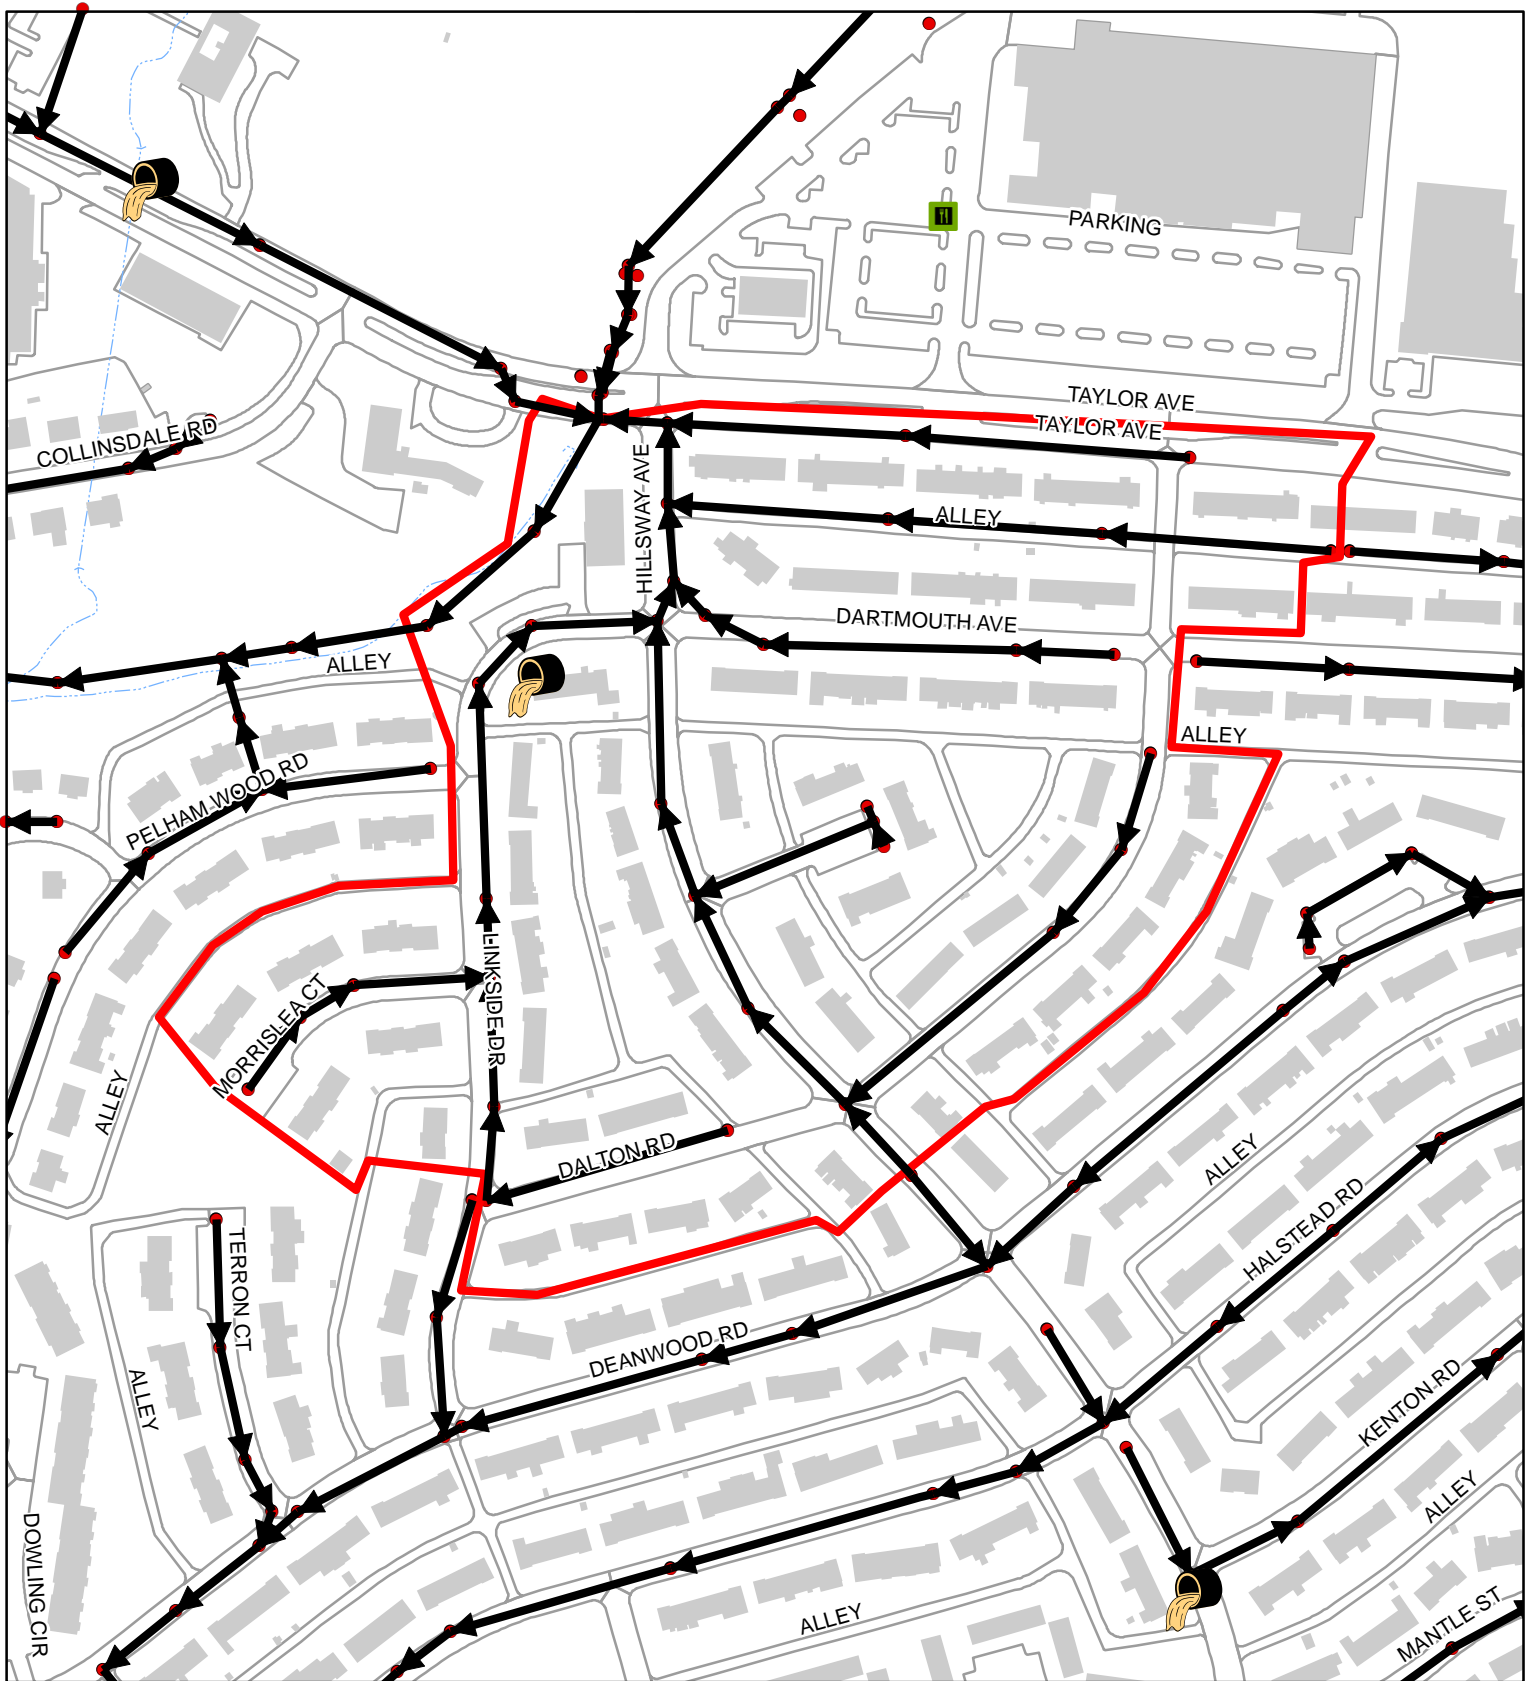


## Sewer Service Area 33-86-12-00

100 Feet  
 1:3,400  
 1 inch = 283 feet

	2021	00-20
FOG Facilities	0	
FOG SSOs	0	1
FOG Blockages	0	0



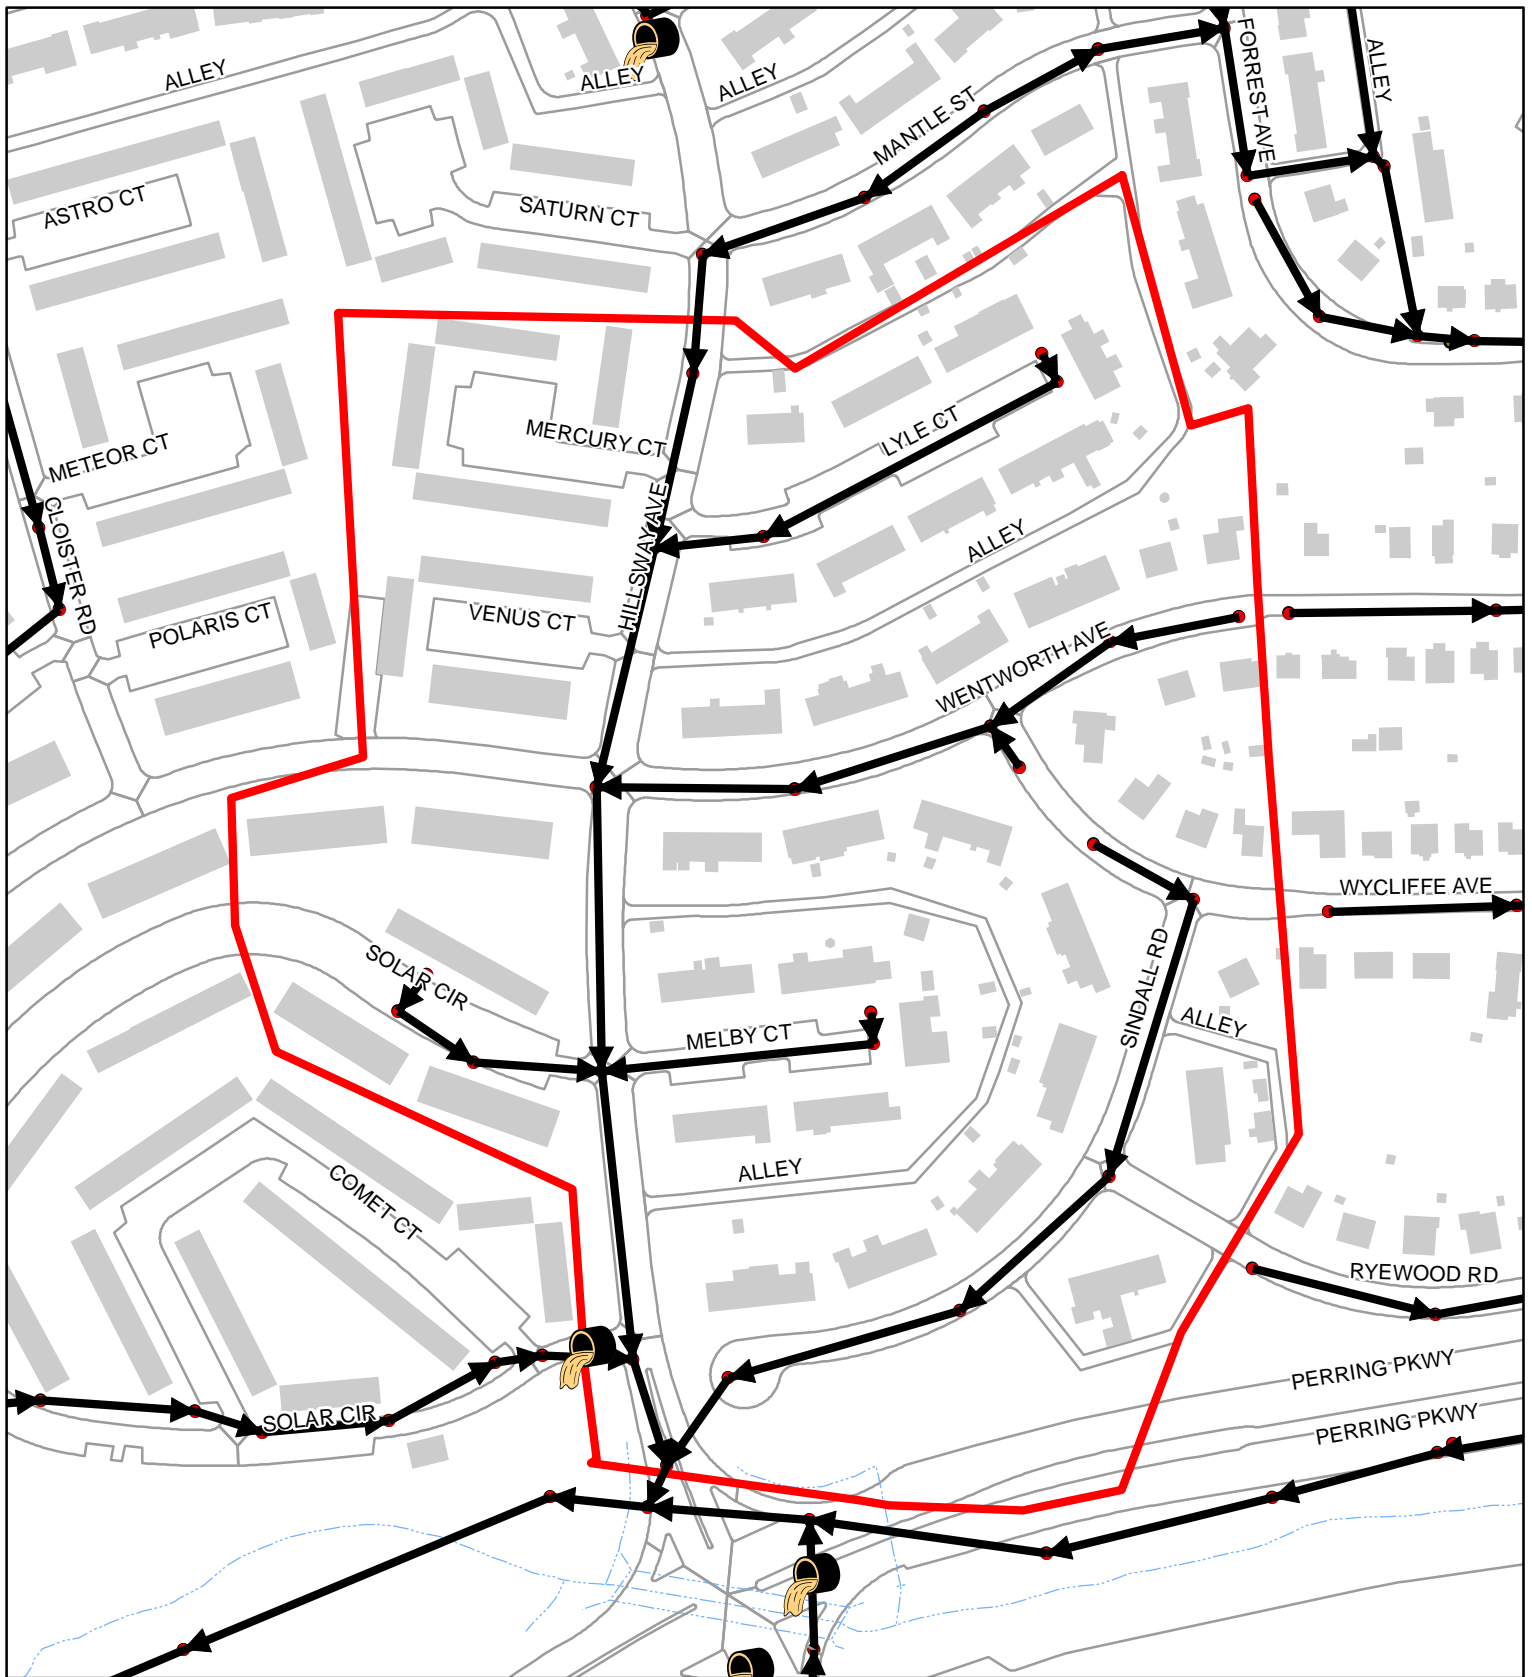




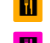












	2021 FOG SSOs		FSF FOG Score 0 - 10		Cleanout
	2000-2020 FOG SSOs		11 - 40		Flushing Structure
	2021 FOG Blockages		41 - 60		Inline Cleanout
	2000-2020 FOG Blockages		61 - 80		Lamp Hole
			81 - 100		Existing County Manhole
			Other FOG Facility		Sewer Manhole
					Sanitary Sewer Gravity Main
					Sewer Service Area
					Buildings
					Water Features
					Road and Parking Outlines




# Sewer Service Area 33-87-02-00

100 Feet  
 1:2,640  
 1 inch = 220 feet

	2021	00-20
FOG Facilities	0	
FOG SSOs	0	1
FOG Blockages	0	0

	2021 FOG SSOs		0 - 10		Cleanout
	2000-2020 FOG SSOs		11 - 40		Flushing Structure
	2021 FOG Blockages		41 - 60		Inline Cleanout
	2000-2020 FOG Blockages		61 - 80		Lamp Hole
	2021 FOG Blockages		81 - 100		Existing County Manhole
	2000-2020 FOG Blockages		Other FOG Facility		Sewer Manhole
					Sanitary Sewer Gravity Main
					Sewer Service Area
					Buildings
					Water Features
					Road and Parking Outlines




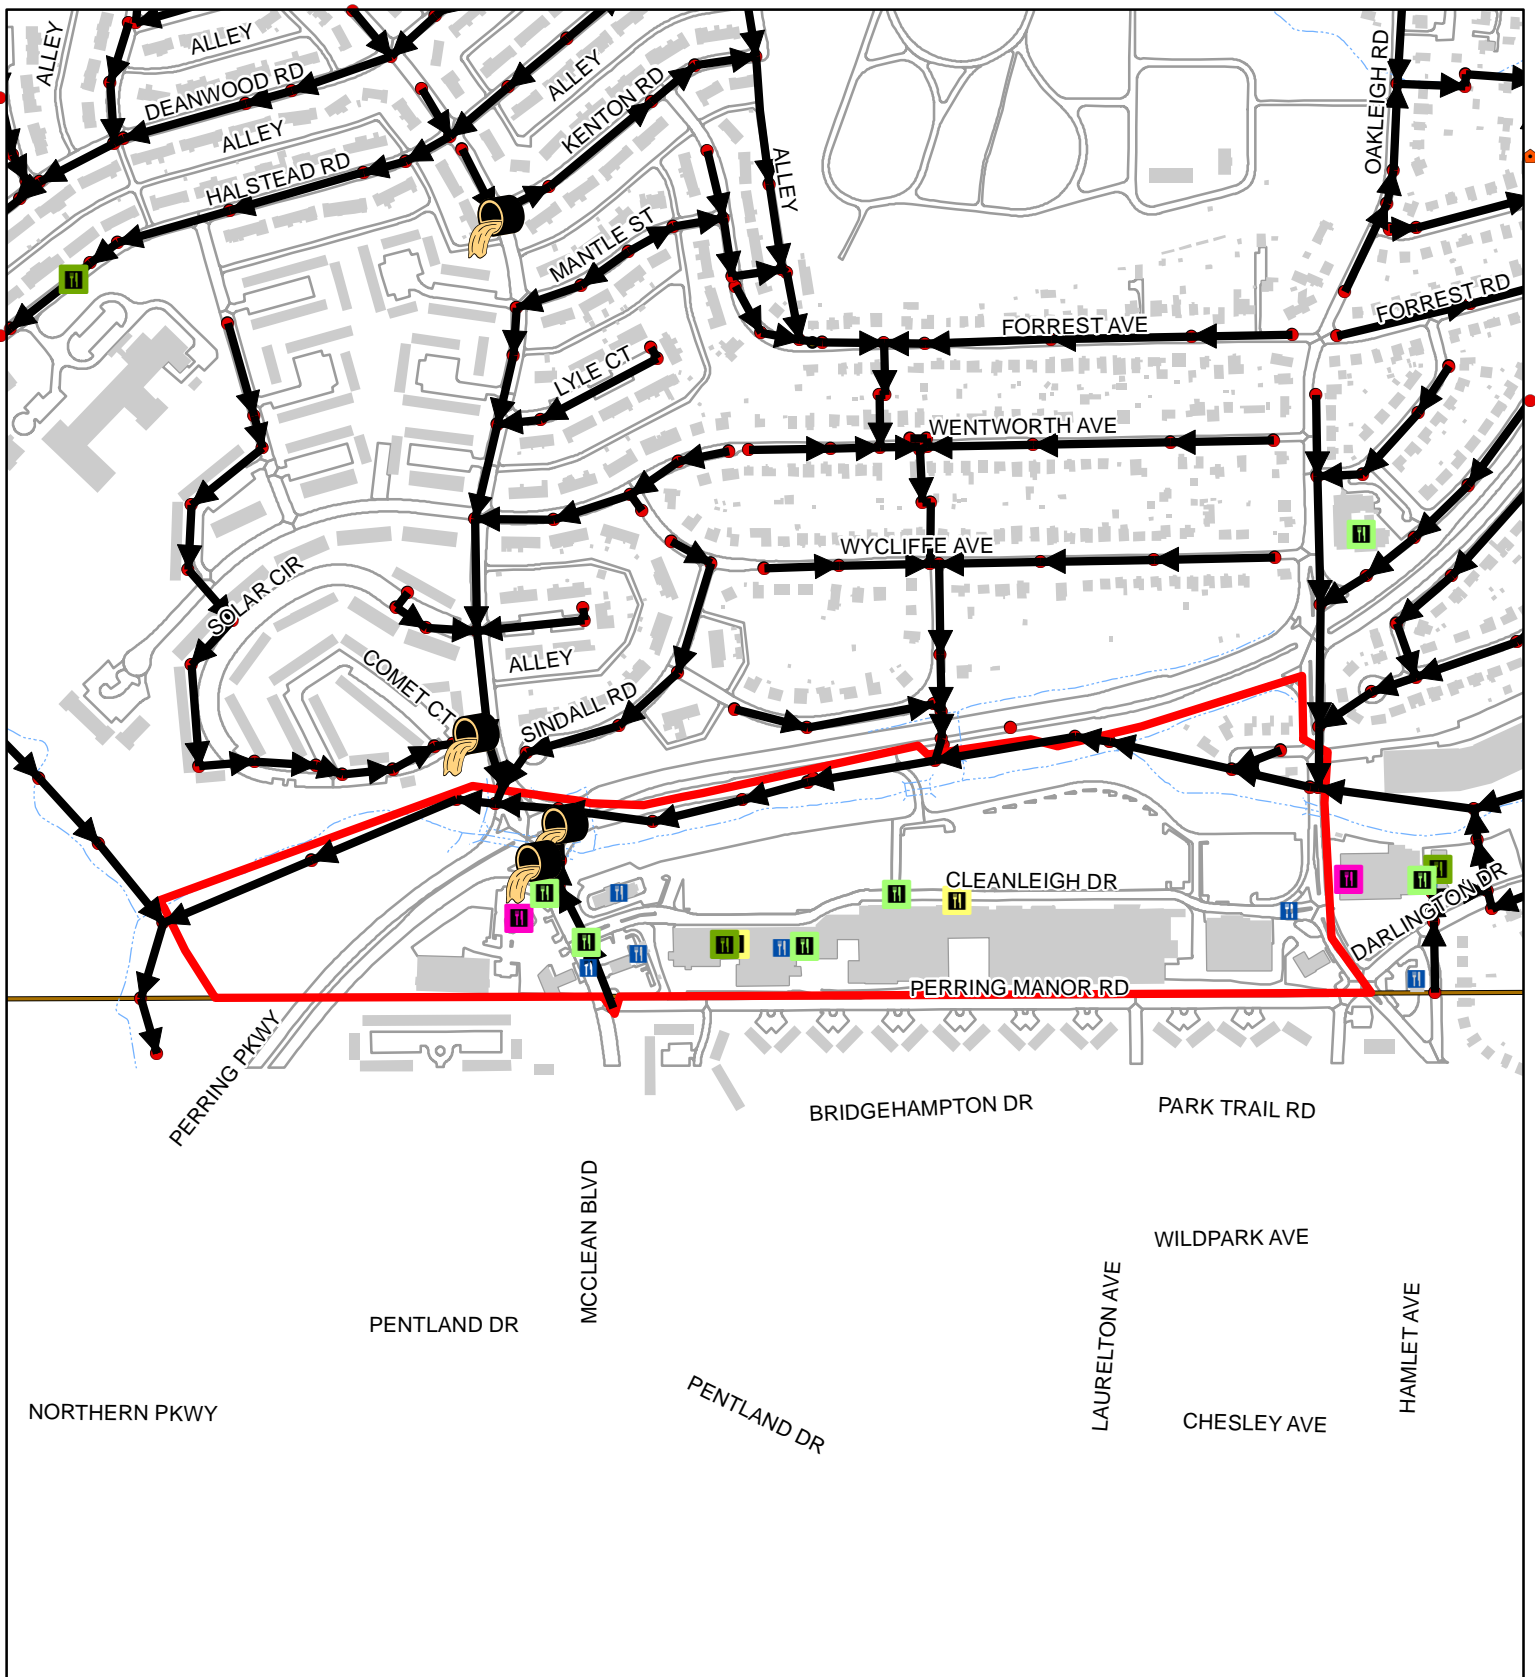


## Sewer Service Area 33-88-00-00

100  
 Feet  
 1:6,670  
 1 inch = 556 feet

	2021	00-20
FOG Facilities	14	
FOG SSOs	0	2
FOG Blockages	0	0

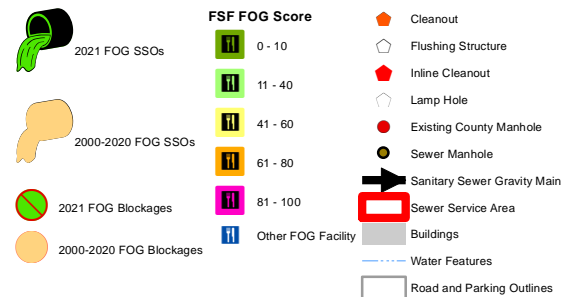


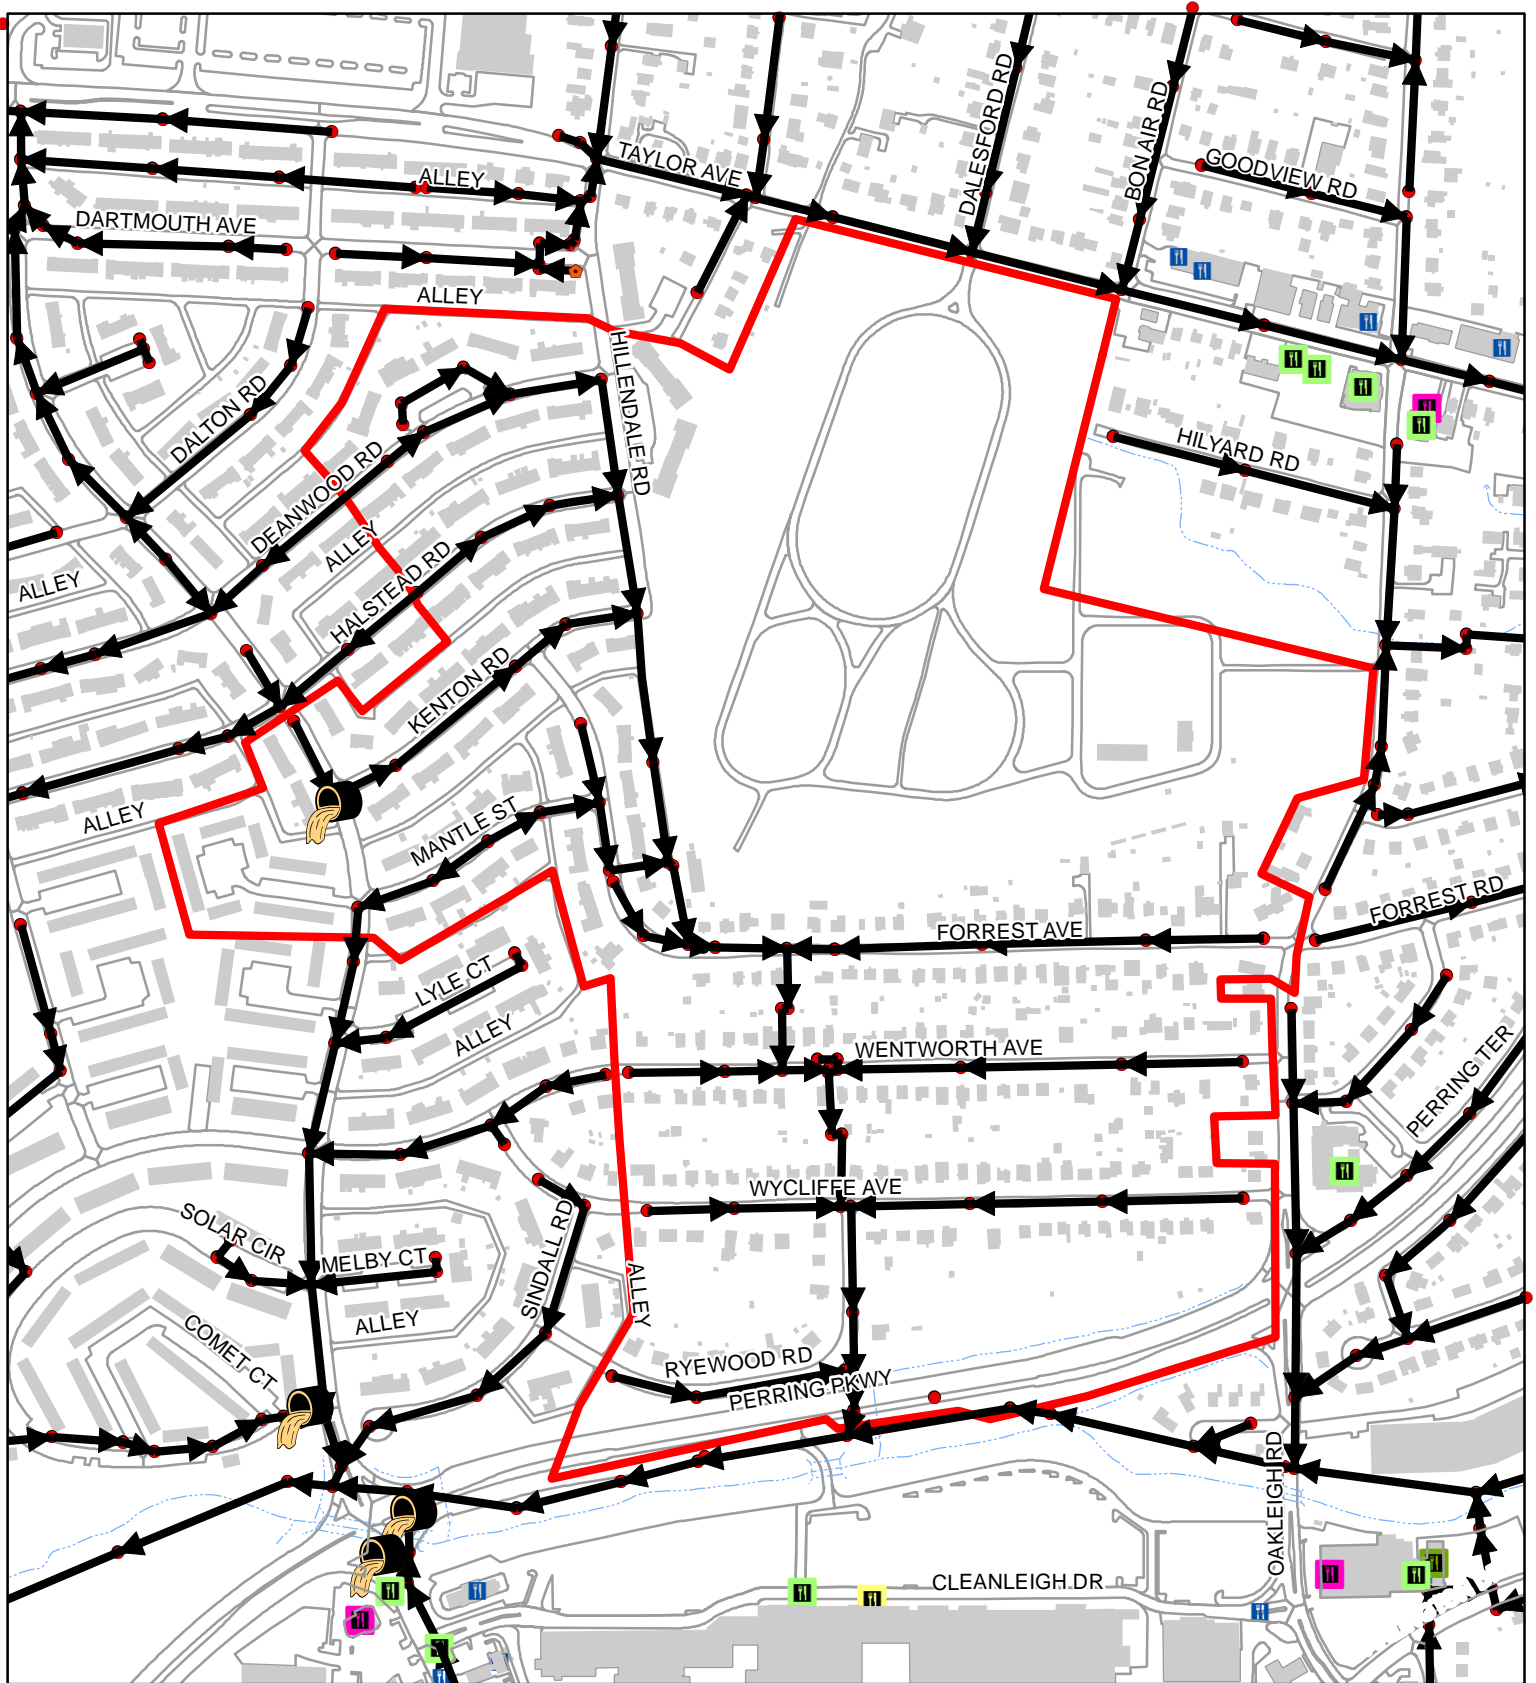


## Sewer Service Area 33-89-00-00

100  
 Feet  
 1:5,710  
 1 inch = 476 feet

	2021	00-20
FOG Facilities	0	
FOG SSOs	0	1
FOG Blockages	0	0

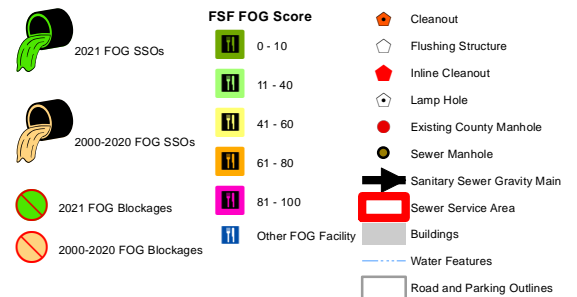


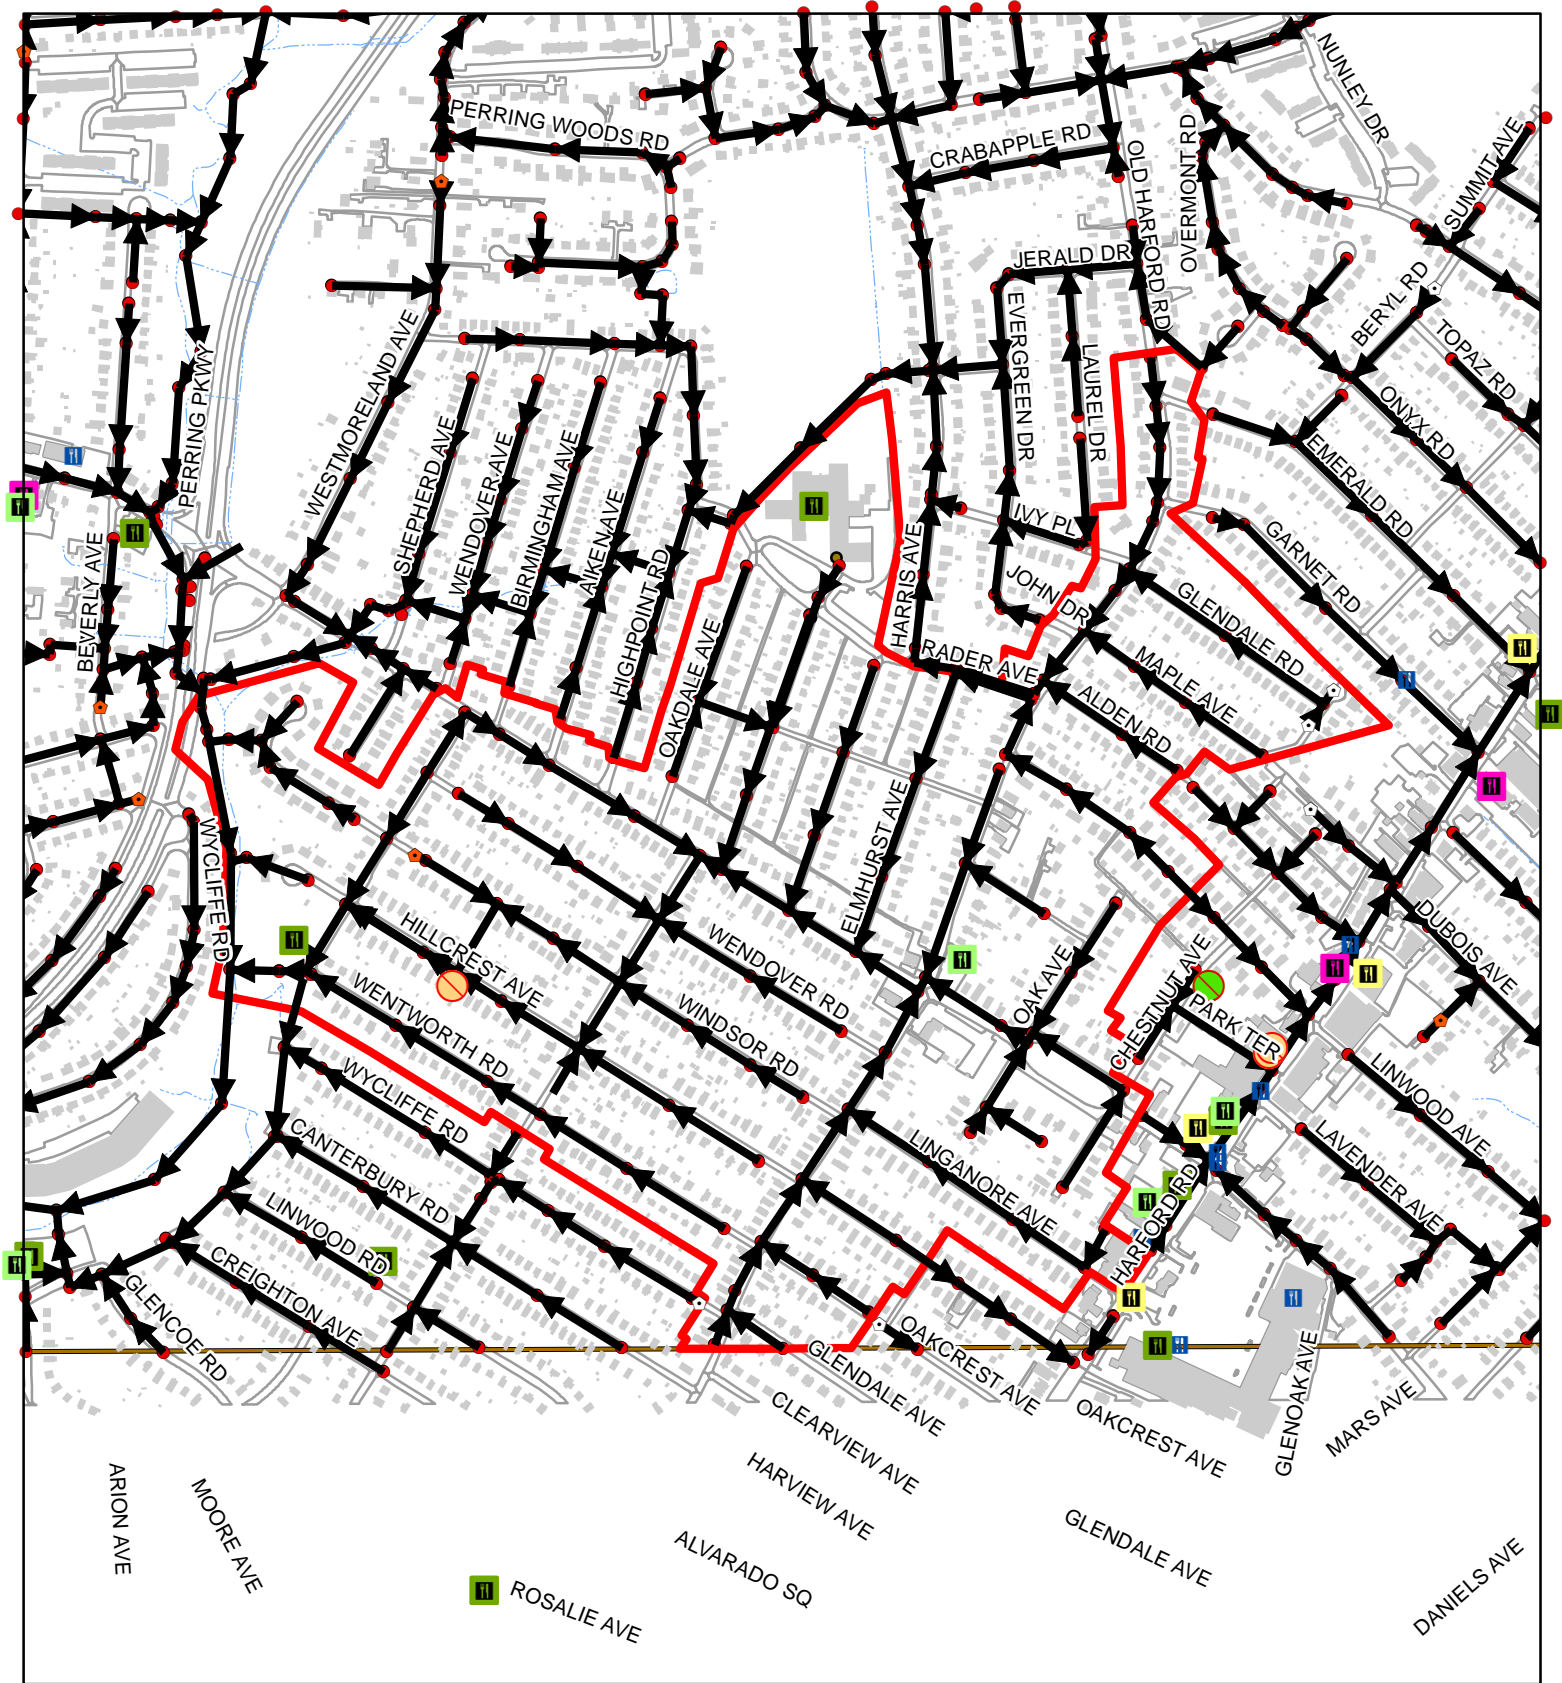


## Sewer Service Area 33-90-00-00

100  
 Feet  
 1:8,670  
 1 inch = 723 feet

	2021	00-20
FOG Facilities	3	
FOG SSOs	0	0
FOG Blockages	0	1

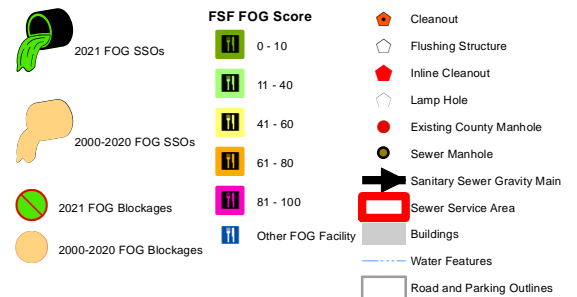




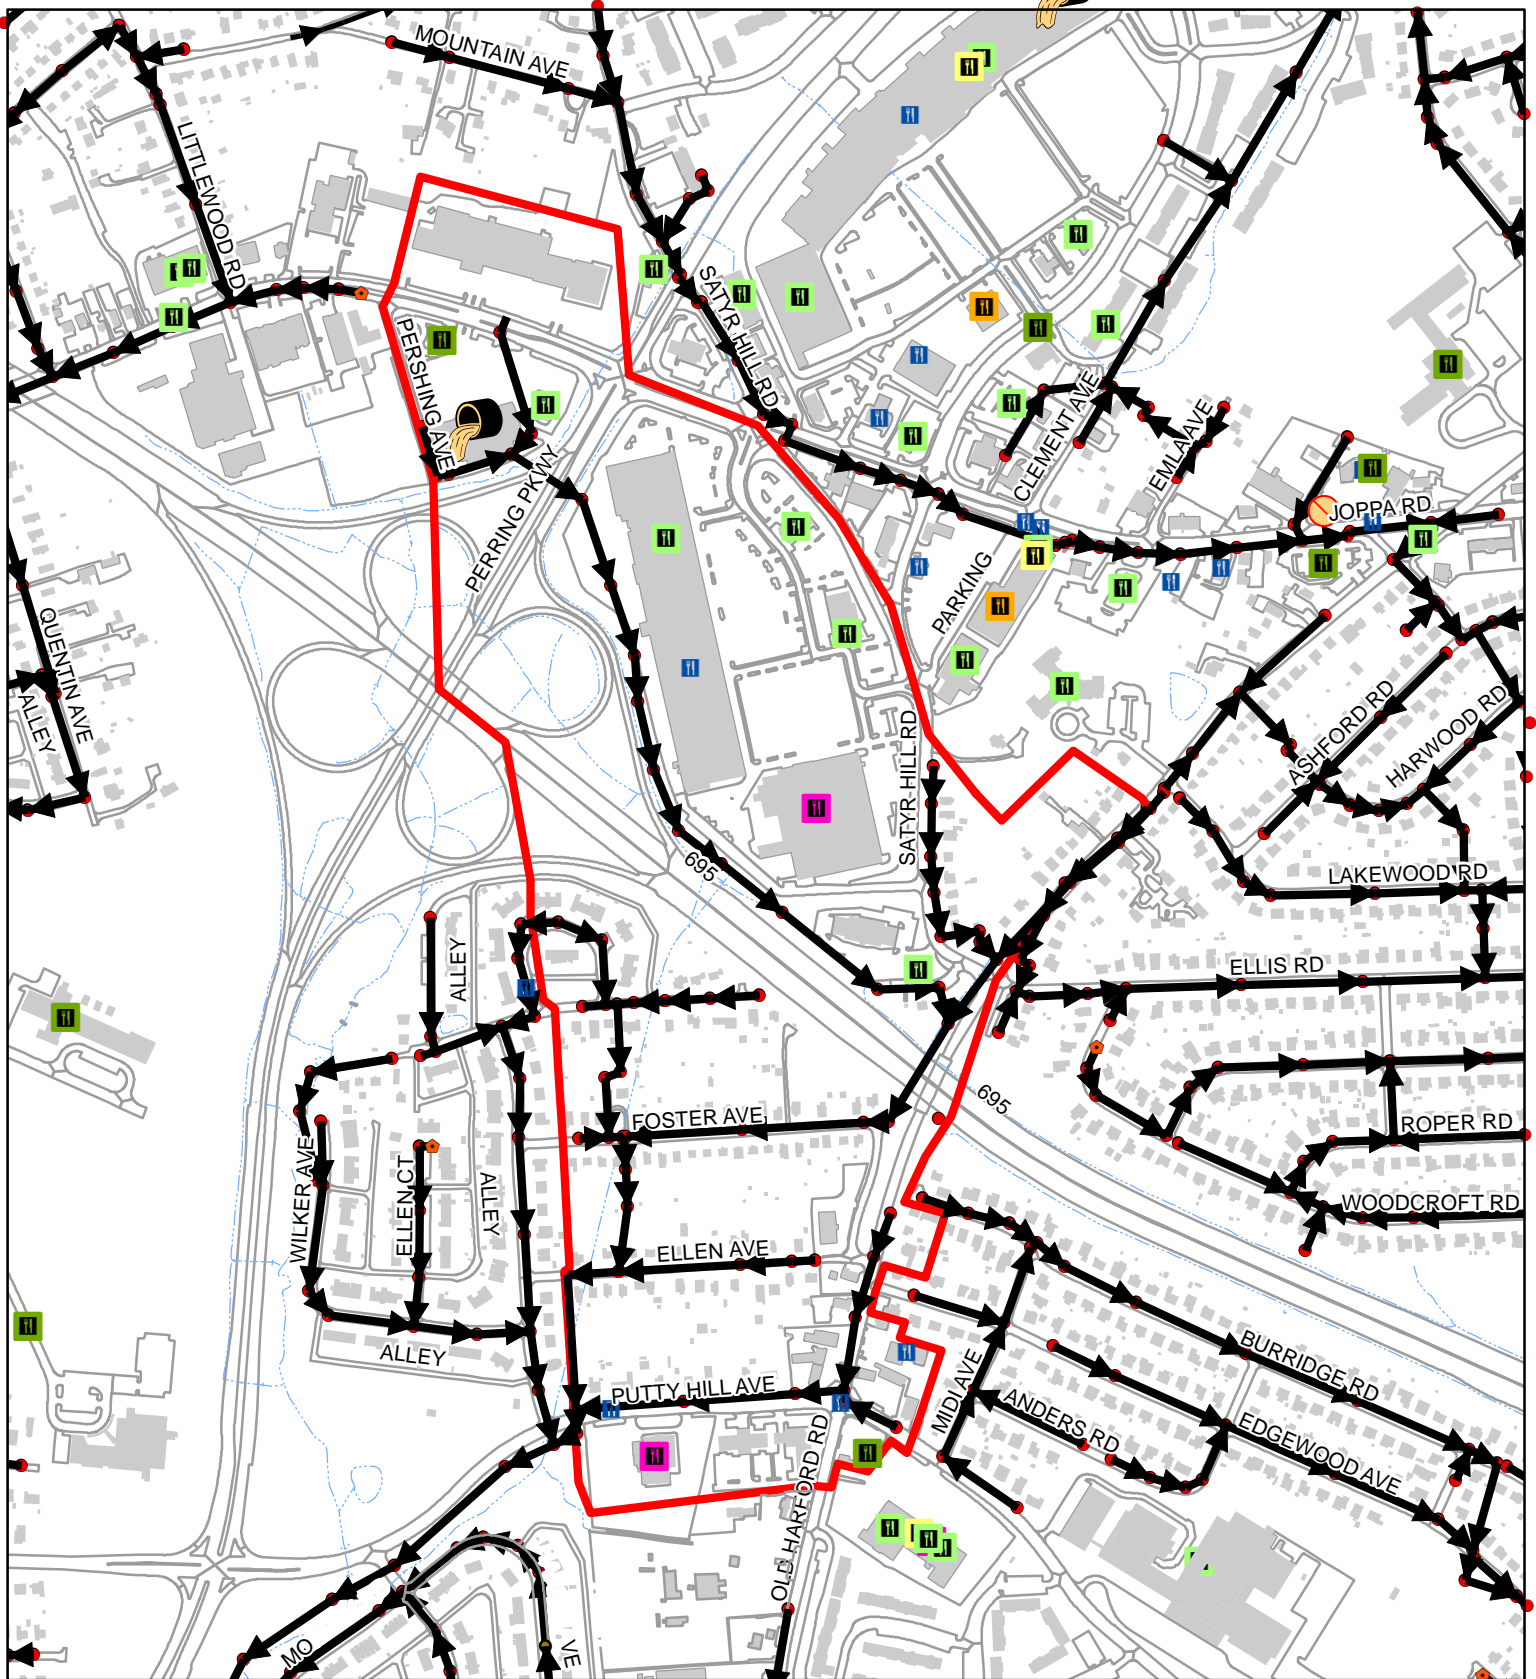


## Sewer Service Area 33-99-01-05

100  
 Feet  
 1:7,600  
 1 inch = 633 feet

	2021	00-20
FOG Facilities	13	
FOG SSOs	0	1
FOG Blockages	0	0

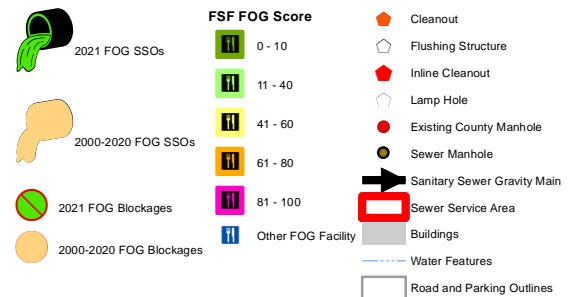


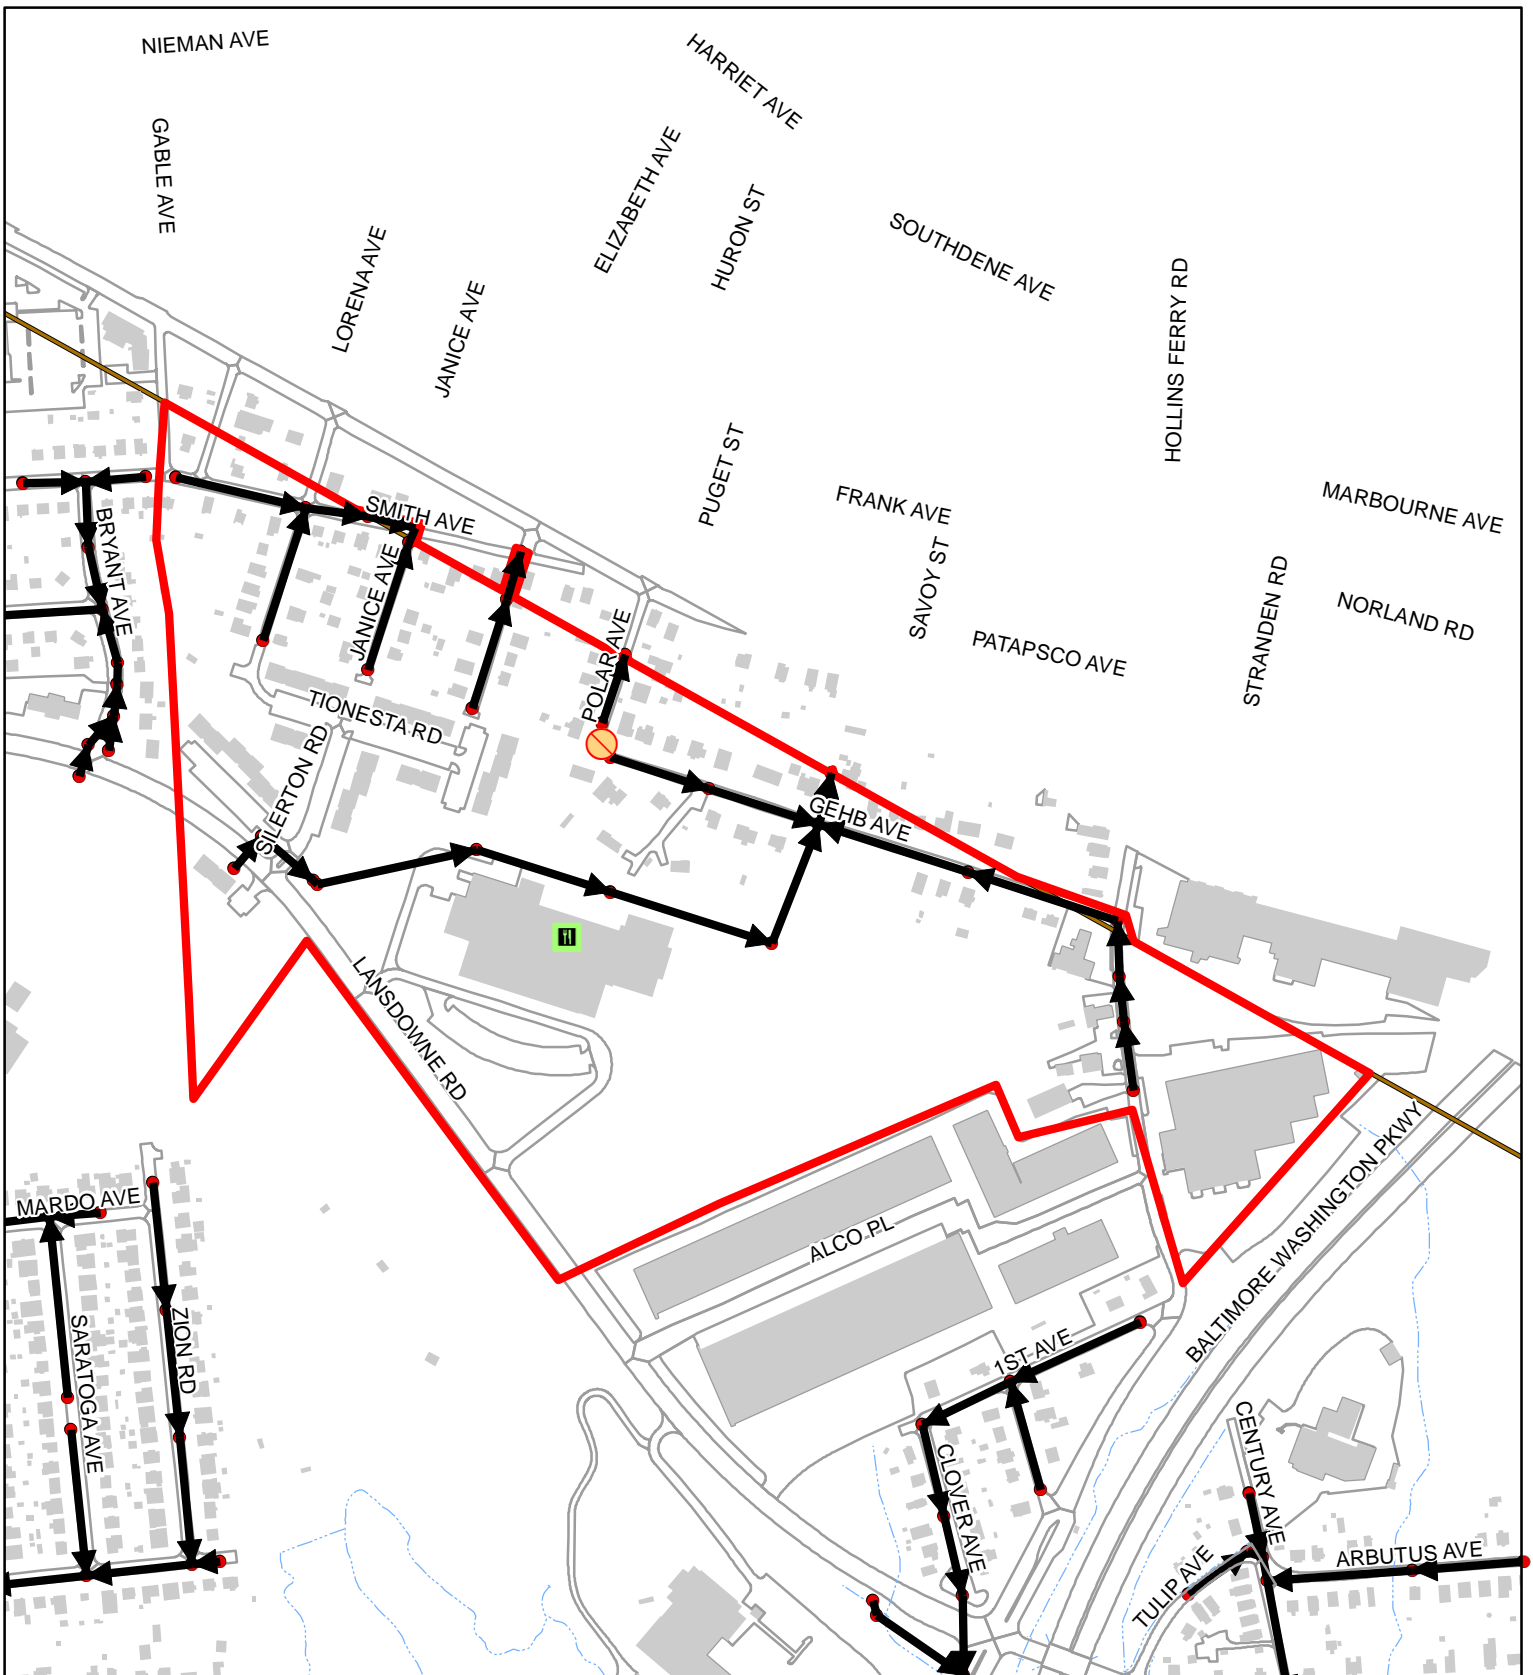

## Sewer Service Area 43-22-06-00

100  
 Feet  
 1:5,680  
 1 inch = 473 feet

	2021	00-20
FOG Facilities	1	
FOG SSOs	0	0
FOG Blockages	0	1

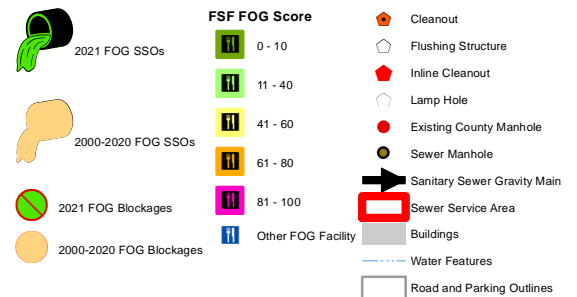





## Sewer Service Area 45-10-02-03

100 Feet  
 1:7,030  
 1 inch = 586 feet

	2021	00-20
FOG Facilities	2	
FOG SSOs	0	0
FOG Blockages	0	1

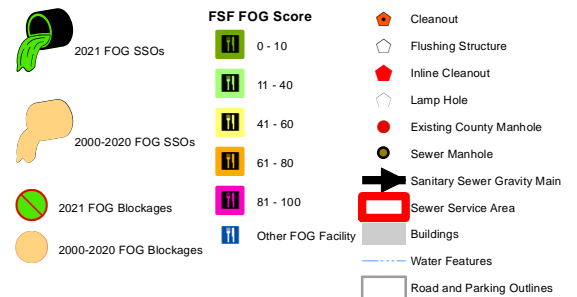



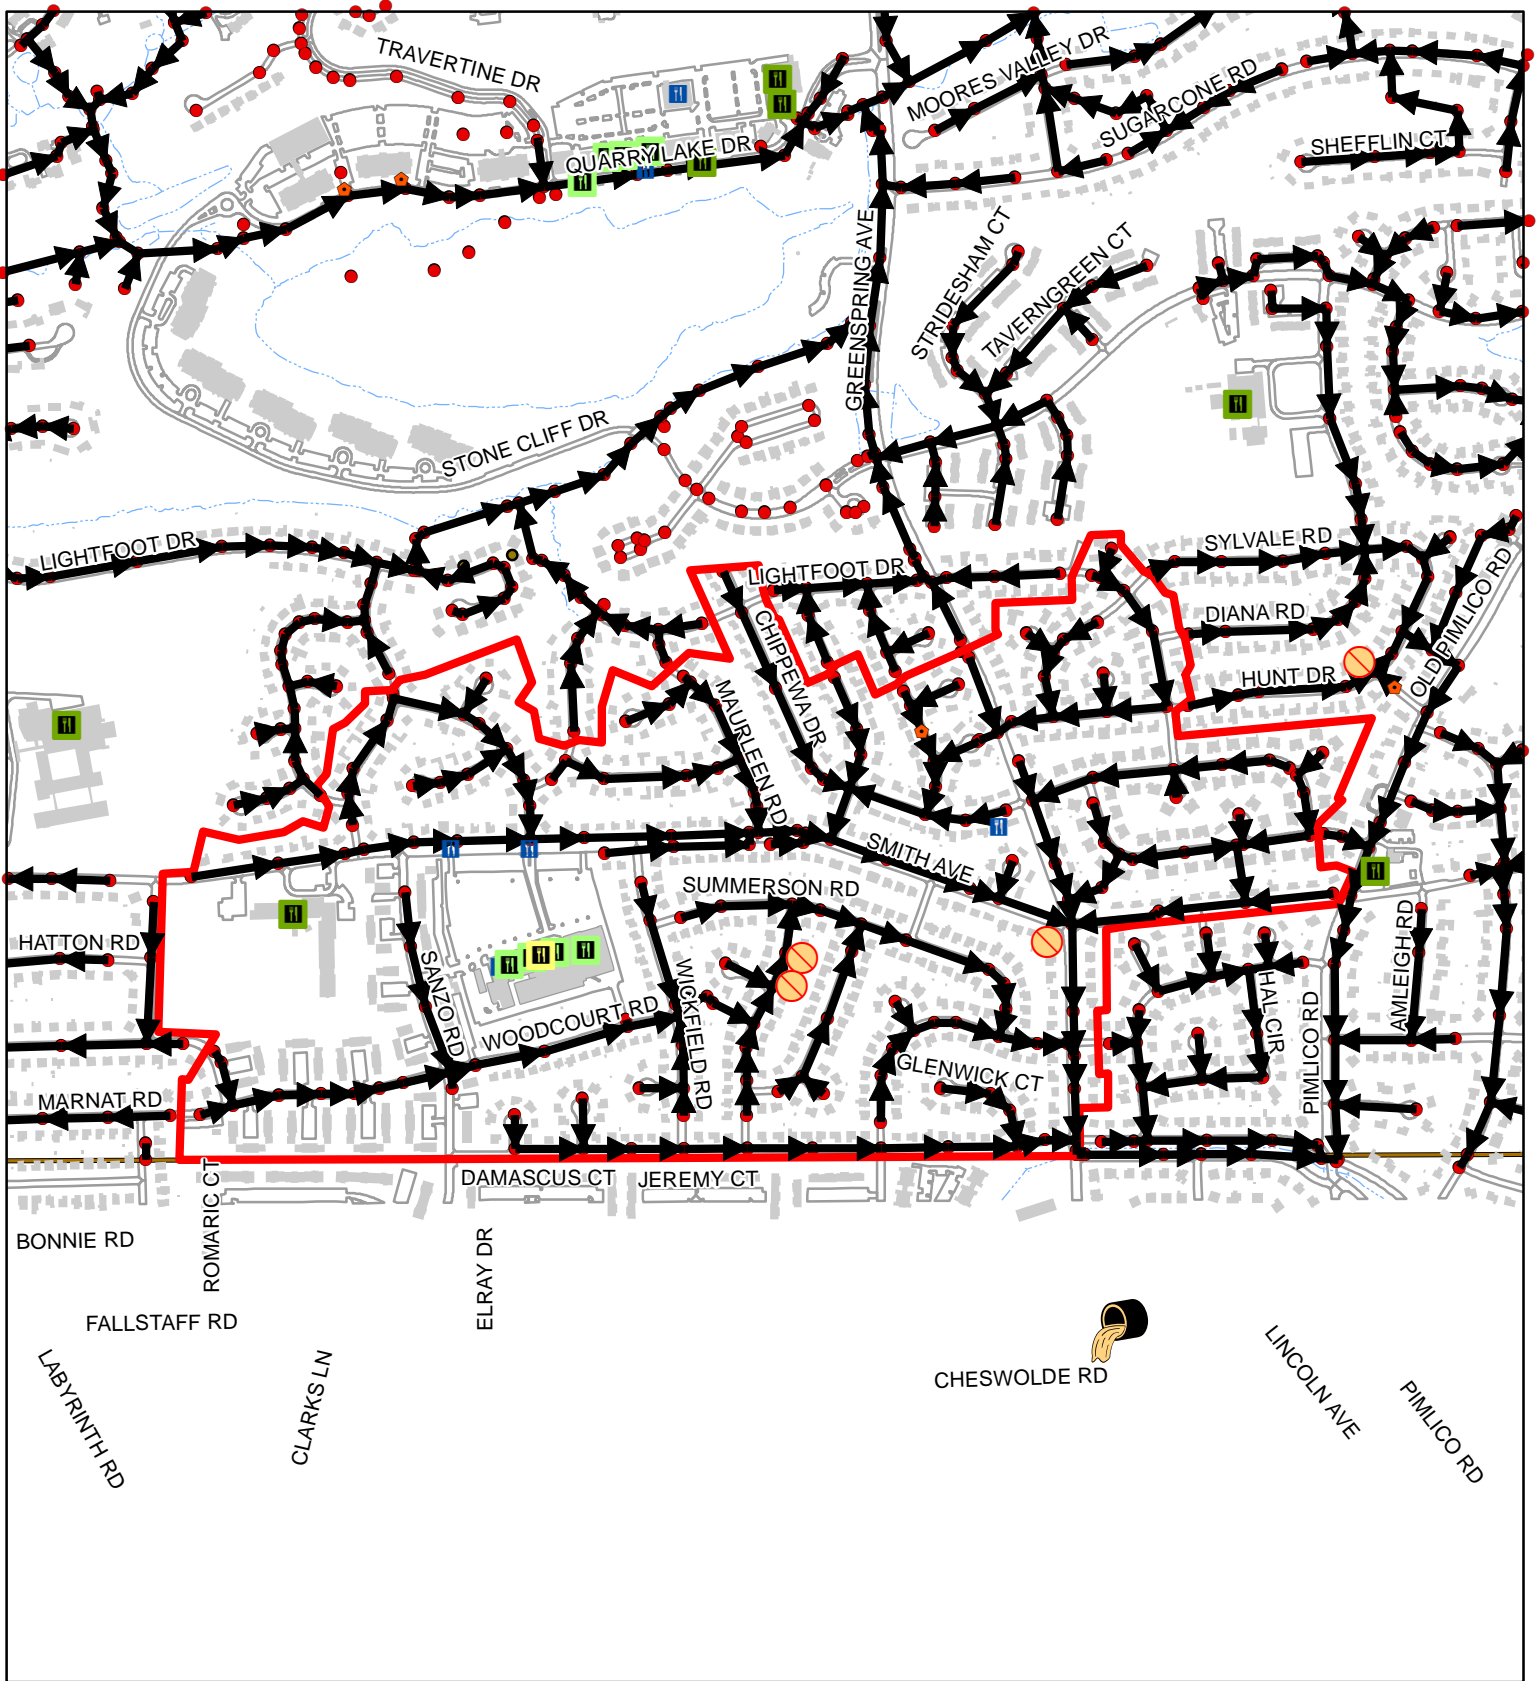


## Sewer Service Area 45-10-02-06

100  
 Feet  
 1:10,560  
 1 inch = 880 feet

	2021	00-20
FOG Facilities	11	
FOG SSOs	0	0
FOG Blockages	0	3




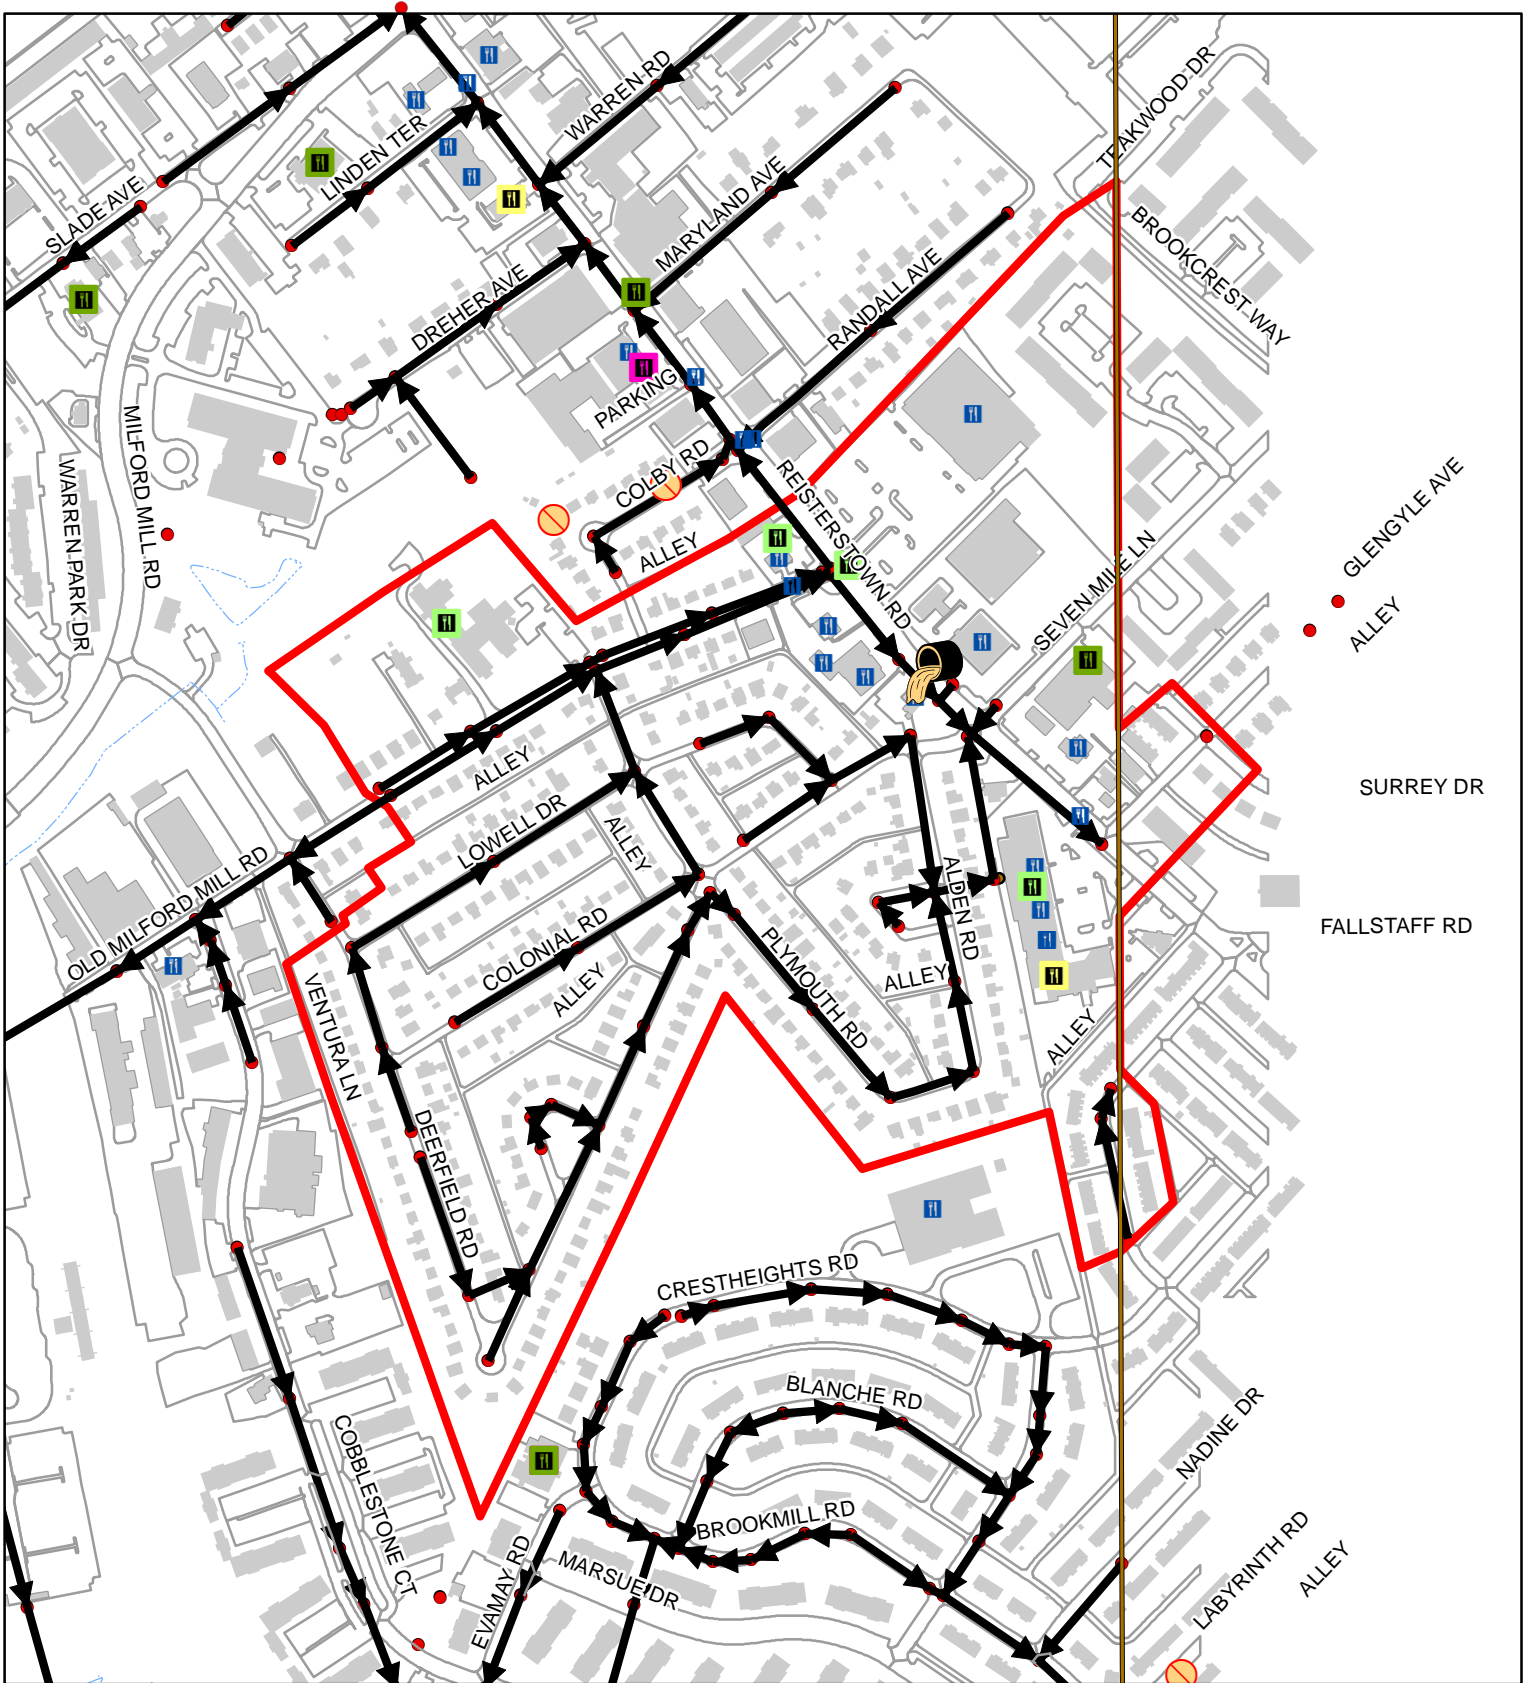


## Sewer Service Area 45-10-21-00

100  
 Feet  
 1:5,840  
 1 inch = 487 feet

	2021	00-20
FOG Facilities	22	
FOG SSOs	0	2
FOG Blockages	0	0

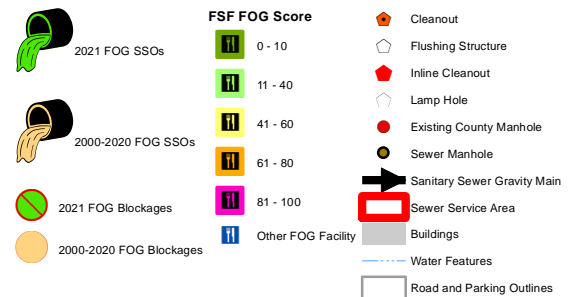




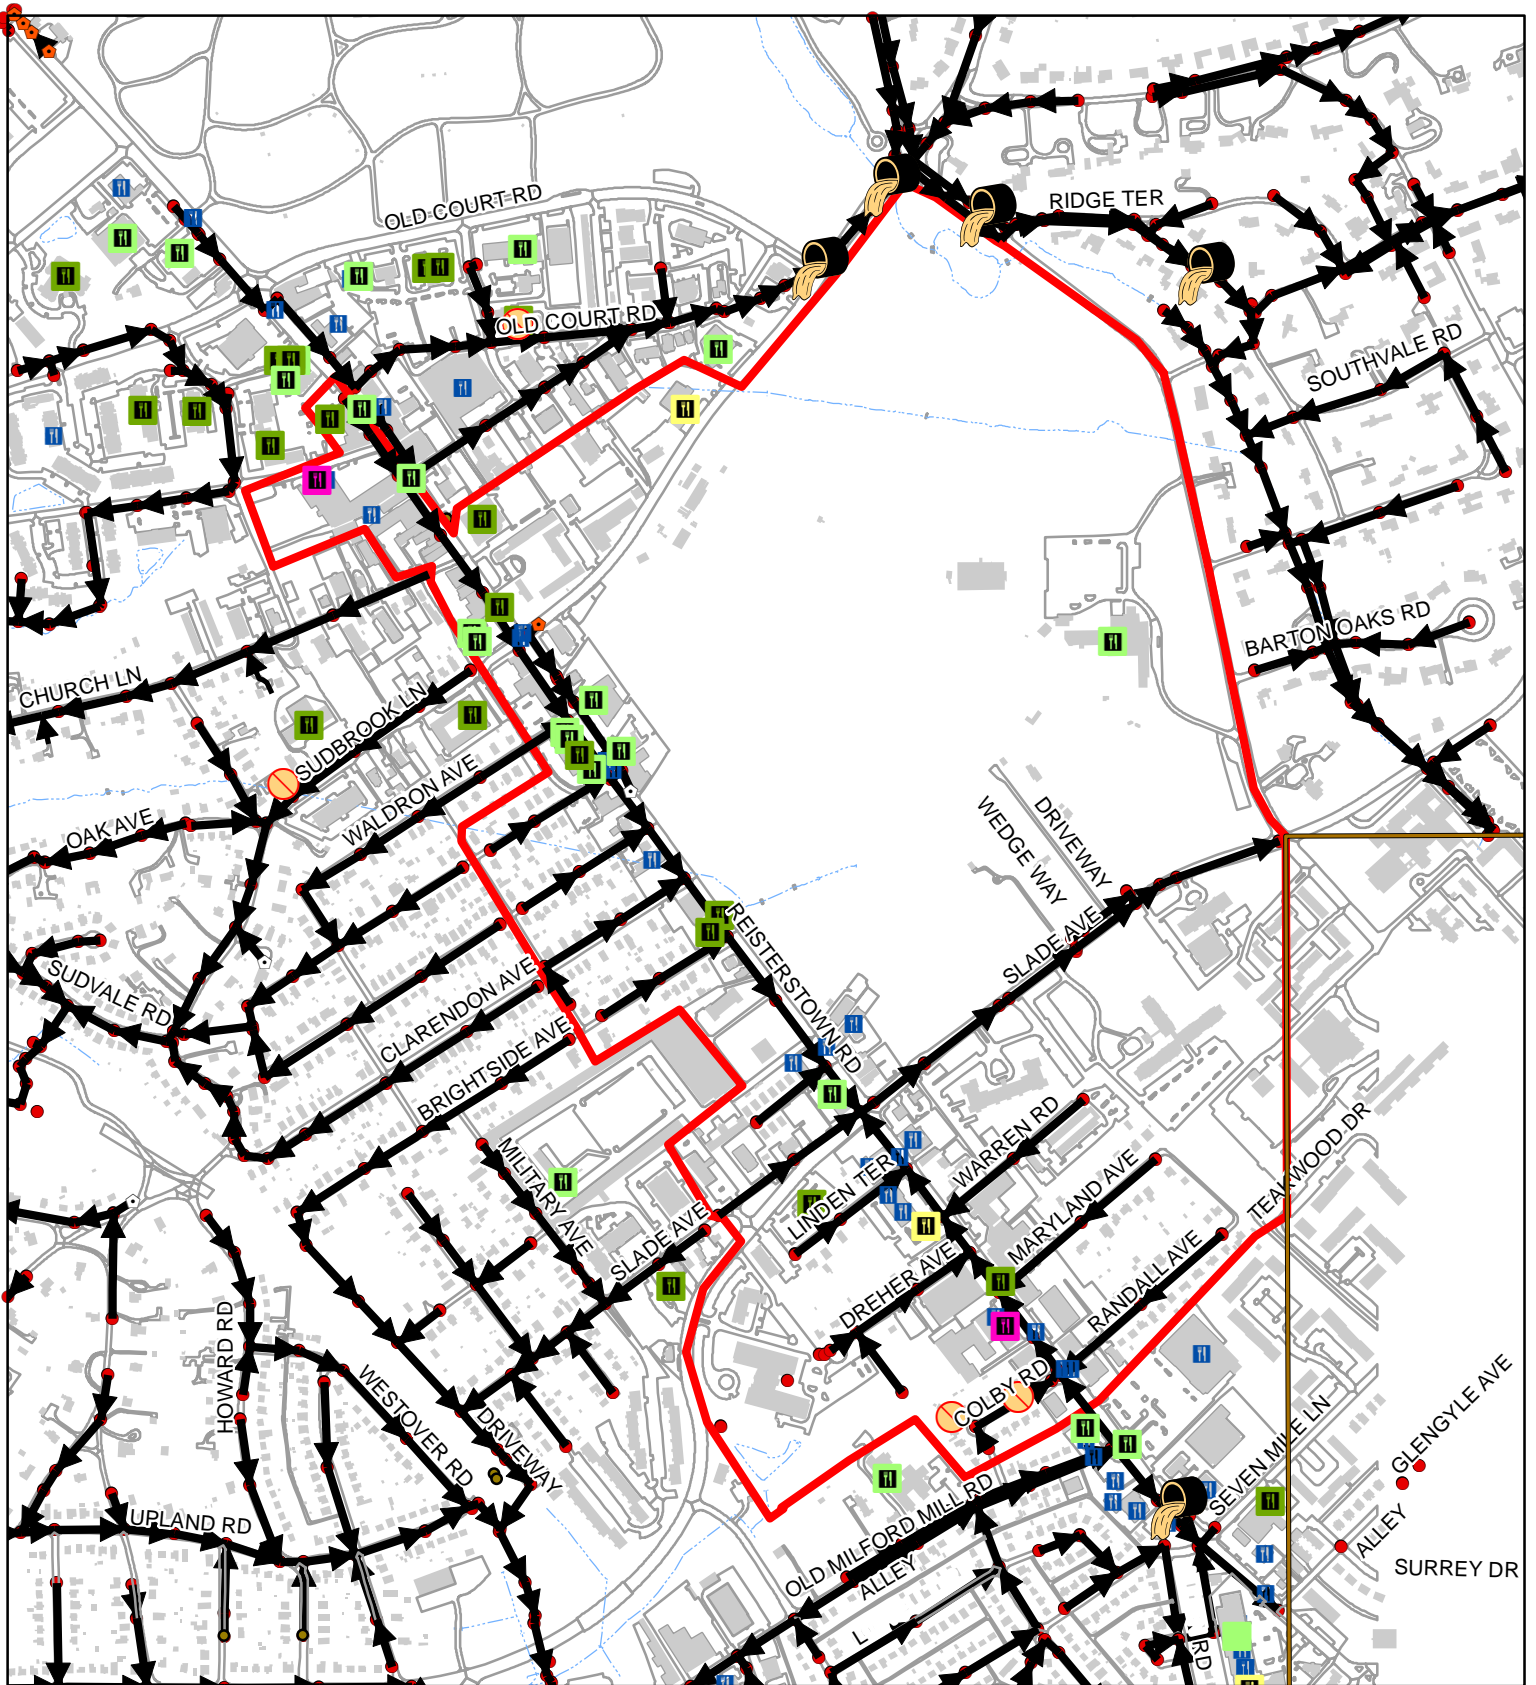


## Sewer Service Area 45-10-22-03

100  
 □ Feet  
 1:9,790  
 1 inch = 816 feet

	2021	00-20
FOG Facilities	48	
FOG SSOs	0	0
FOG Blockages	0	2

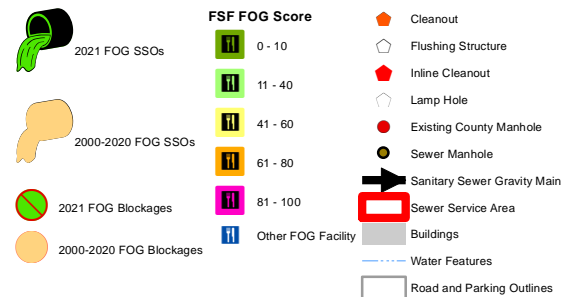




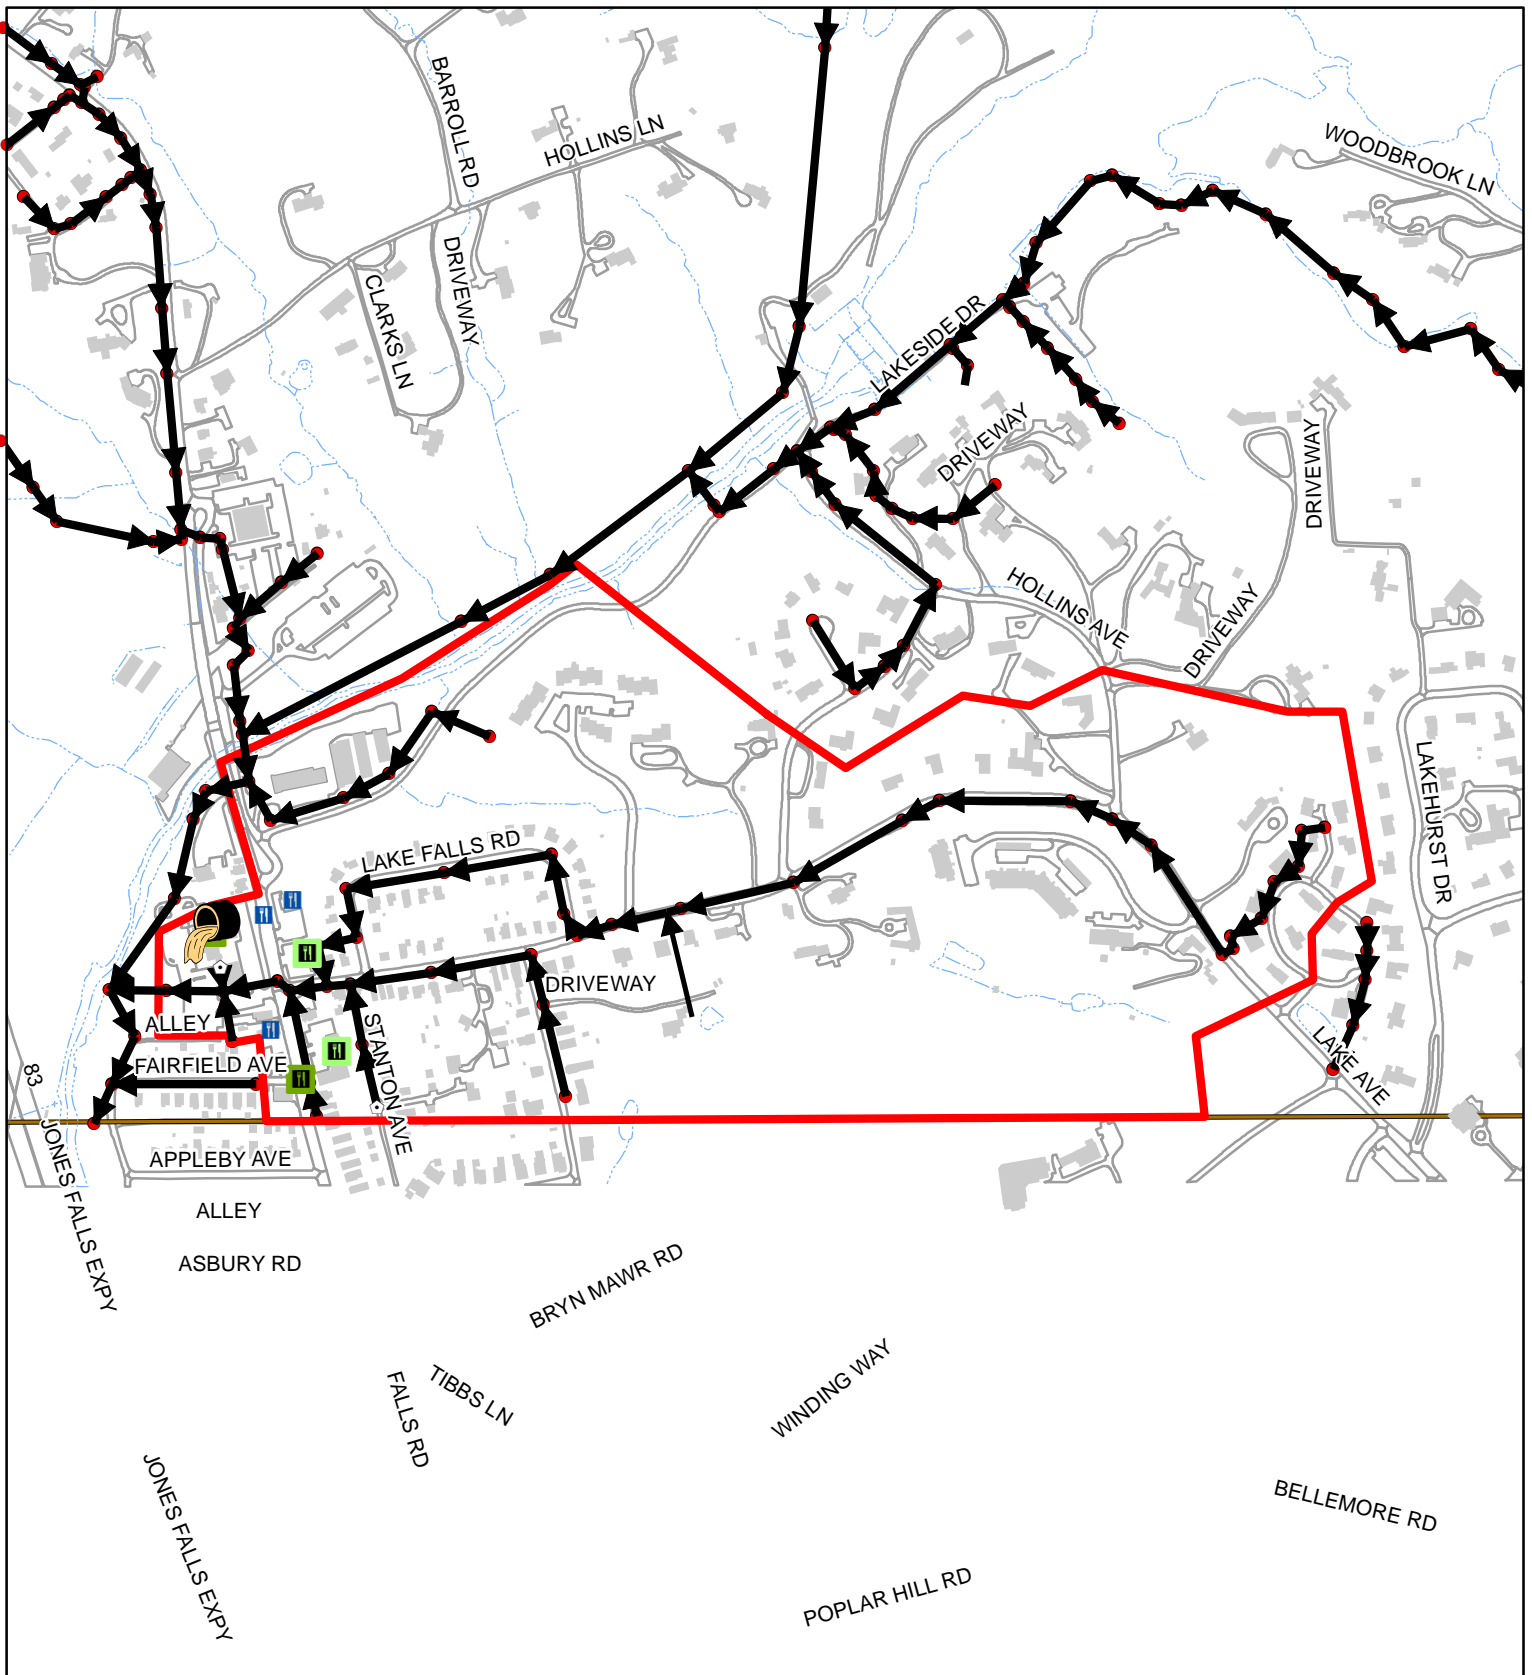


## Sewer Service Area 45-51-00-00

100  
 Feet  
 1:7,190  
 1 inch = 599 feet

	2021	00-20
FOG Facilities	9	
FOG SSOs	0	1
FOG Blockages	0	0

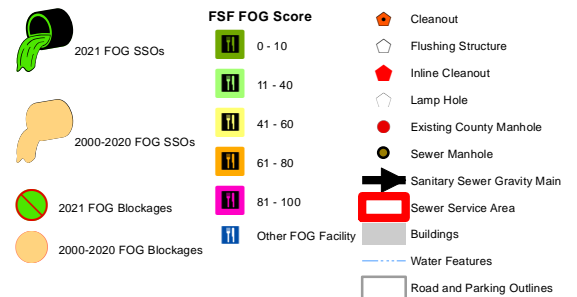


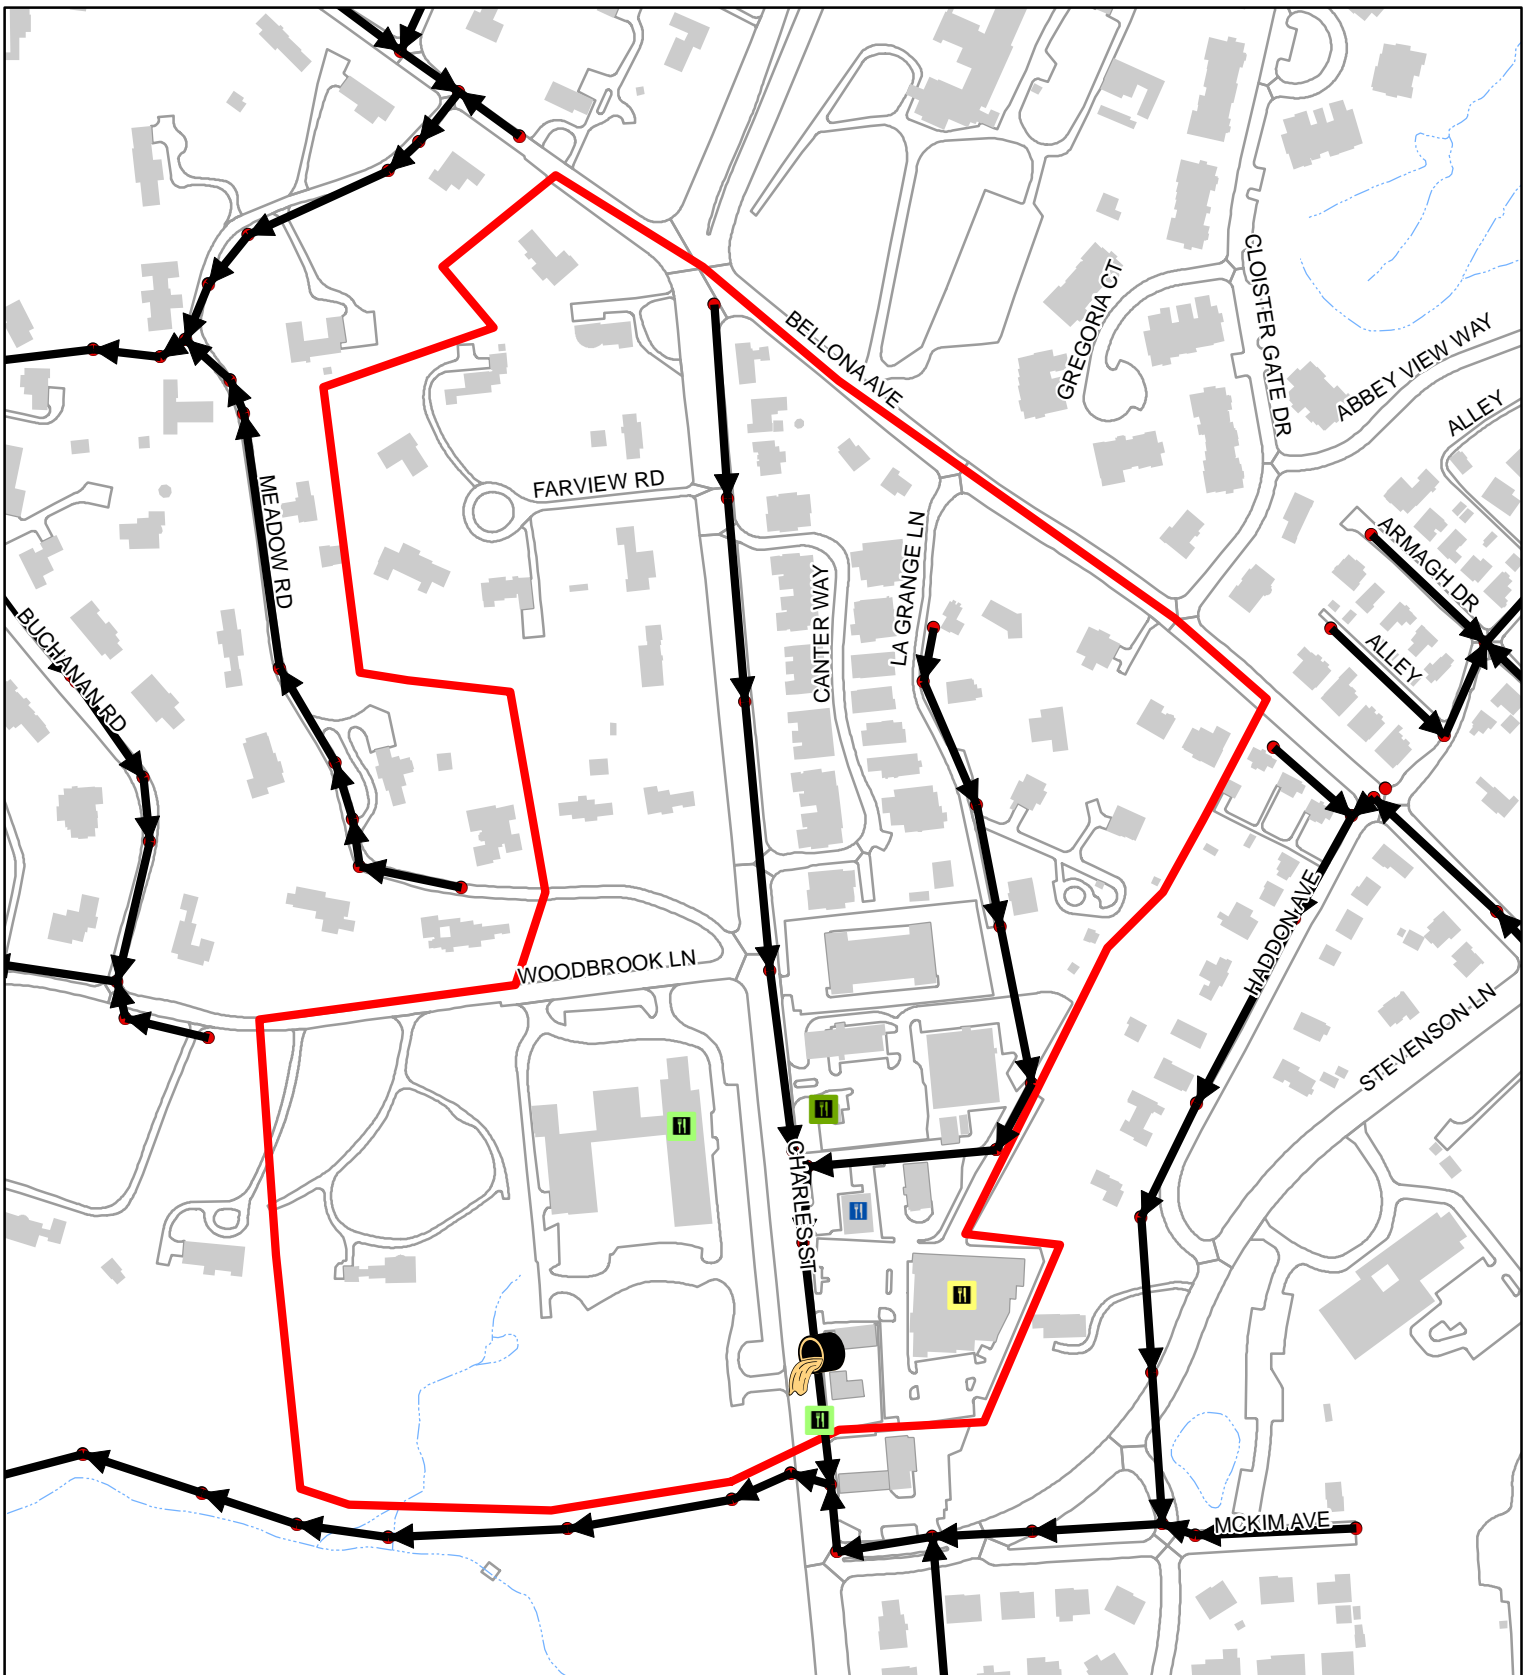


## Sewer Service Area 45-55-04-00

100  
 Feet  
 1:3,570  
 1 inch = 298 feet

	2021	00-20
FOG Facilities	5	
FOG SSOs	0	1
FOG Blockages	0	0

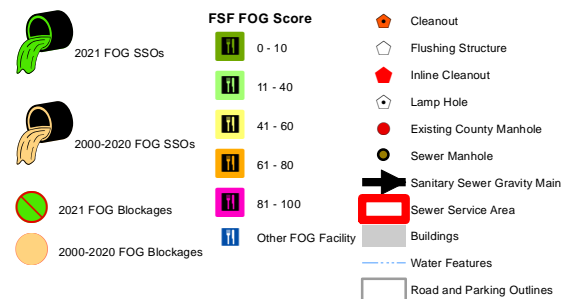


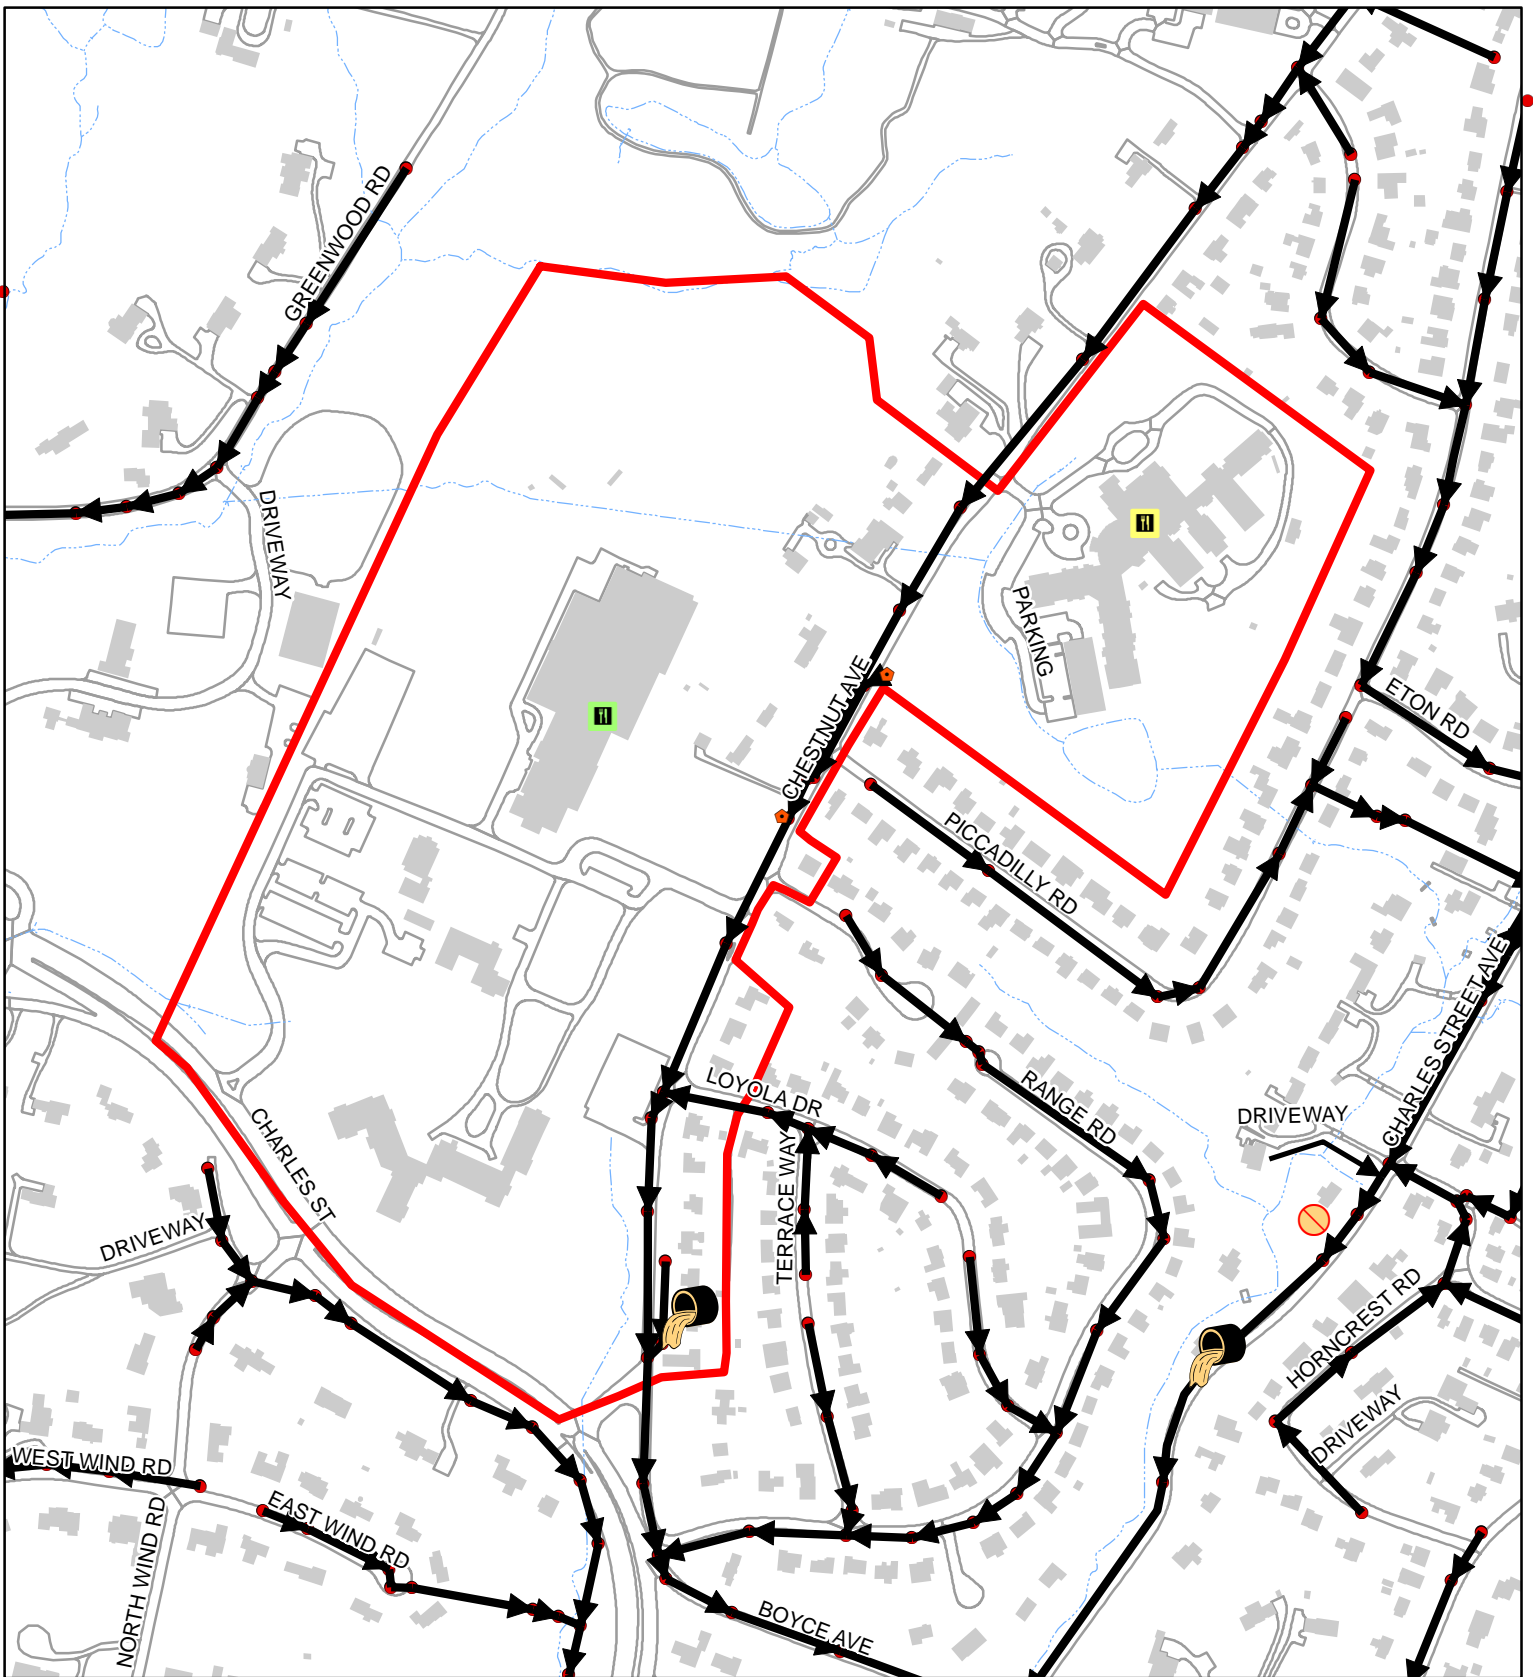


## Sewer Service Area 45-58-06-07

100  
 Feet  
 1:4,920  
 1 inch = 410 feet

	2021	00-20
FOG Facilities	2	
FOG SSOs	0	1
FOG Blockages	0	0

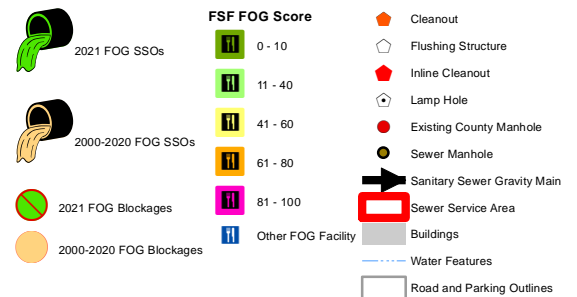




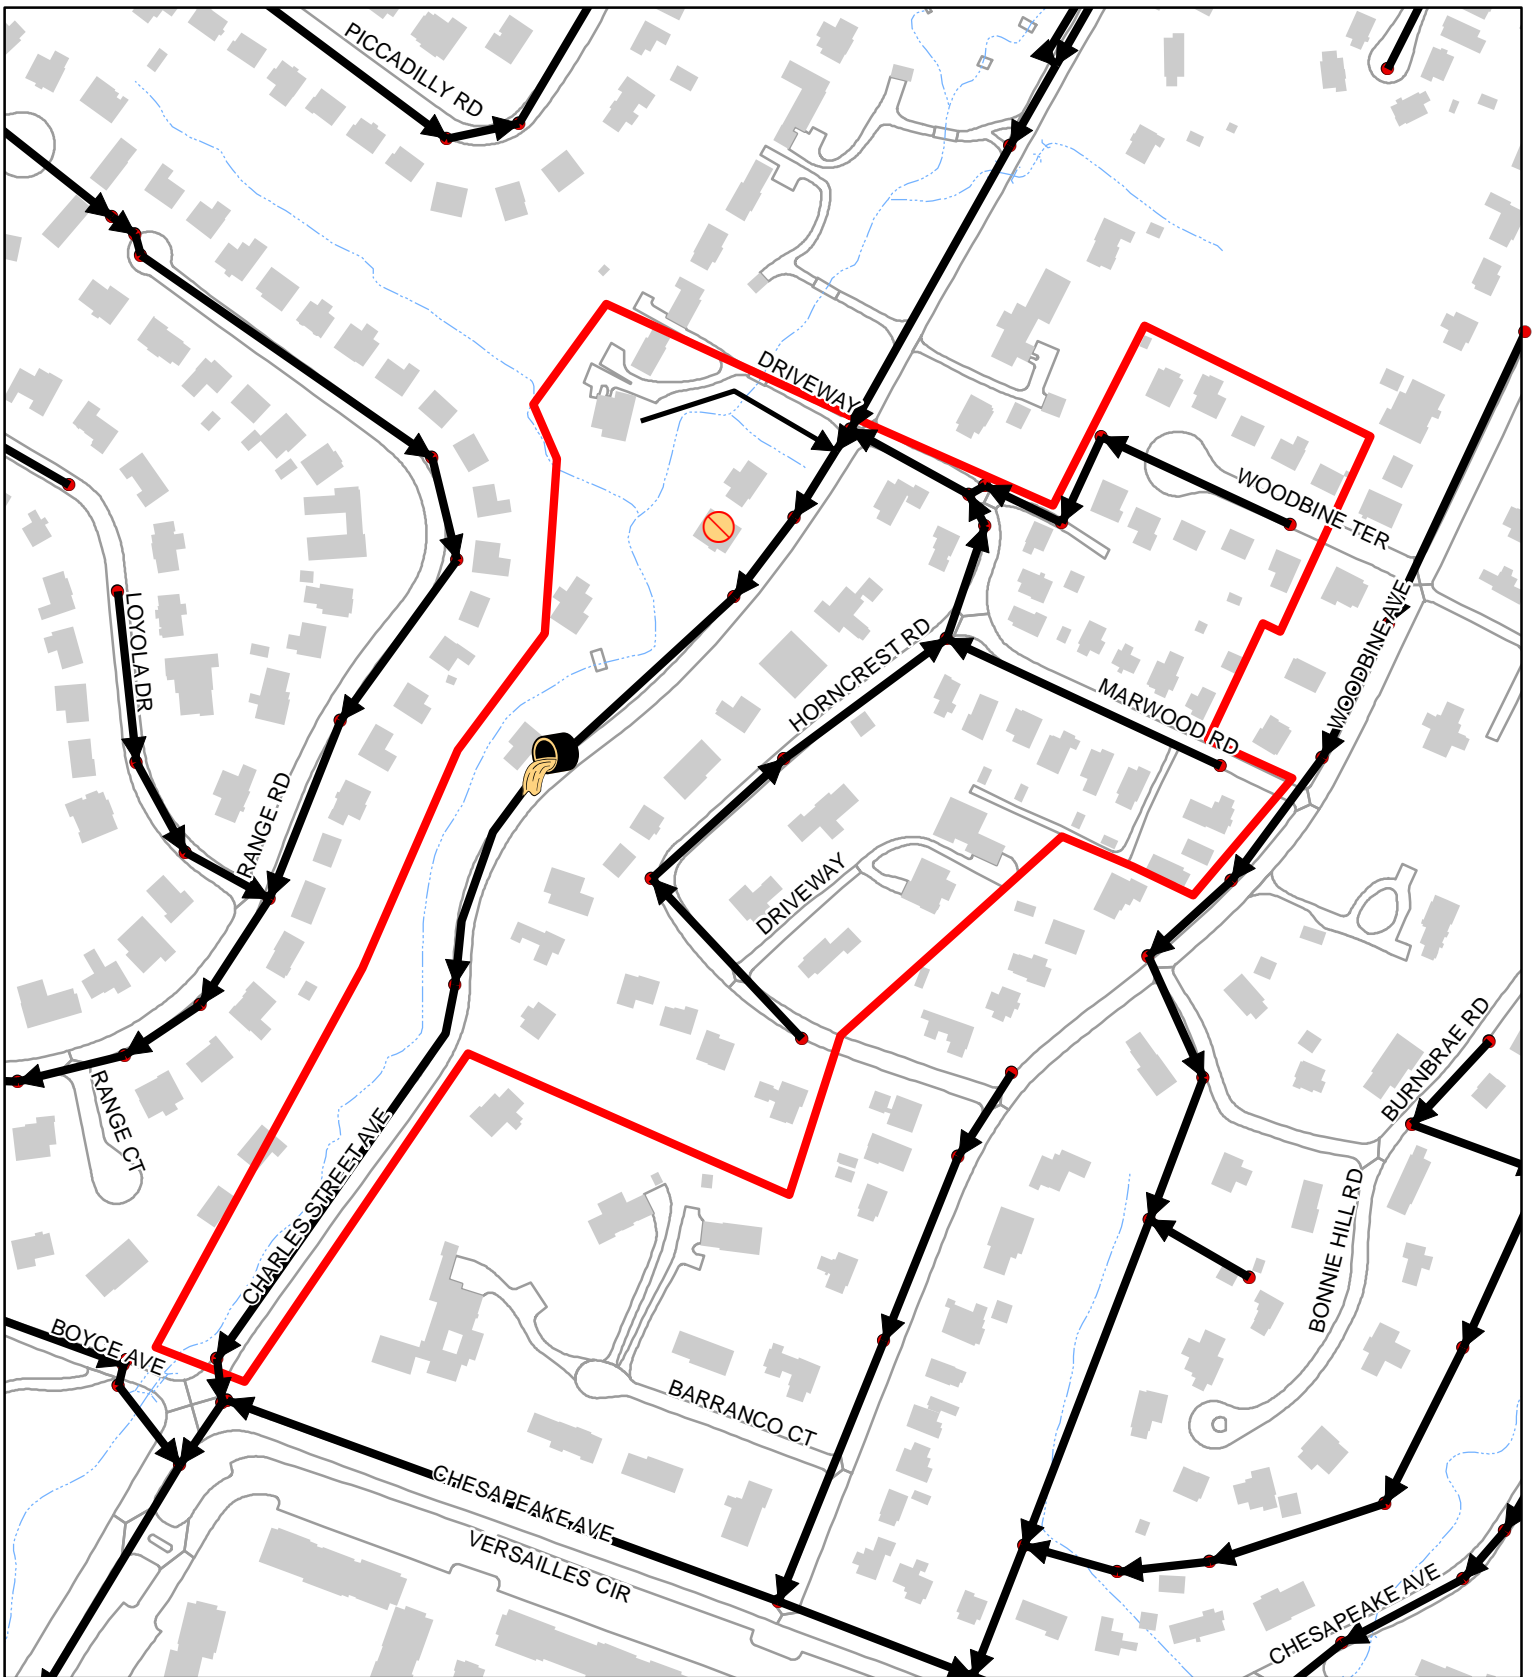


## Sewer Service Area 45-58-08-00

100  
 Feet  
 1:2,820  
 1 inch = 235 feet

	2021	00-20
FOG Facilities	0	
FOG SSOs	0	1
FOG Blockages	0	1

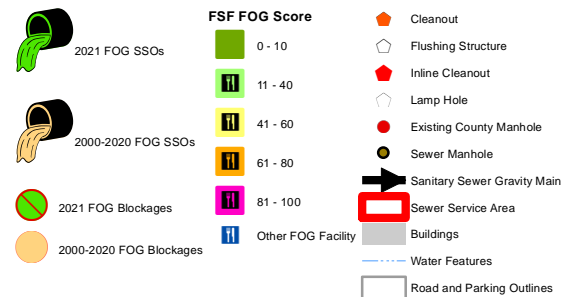

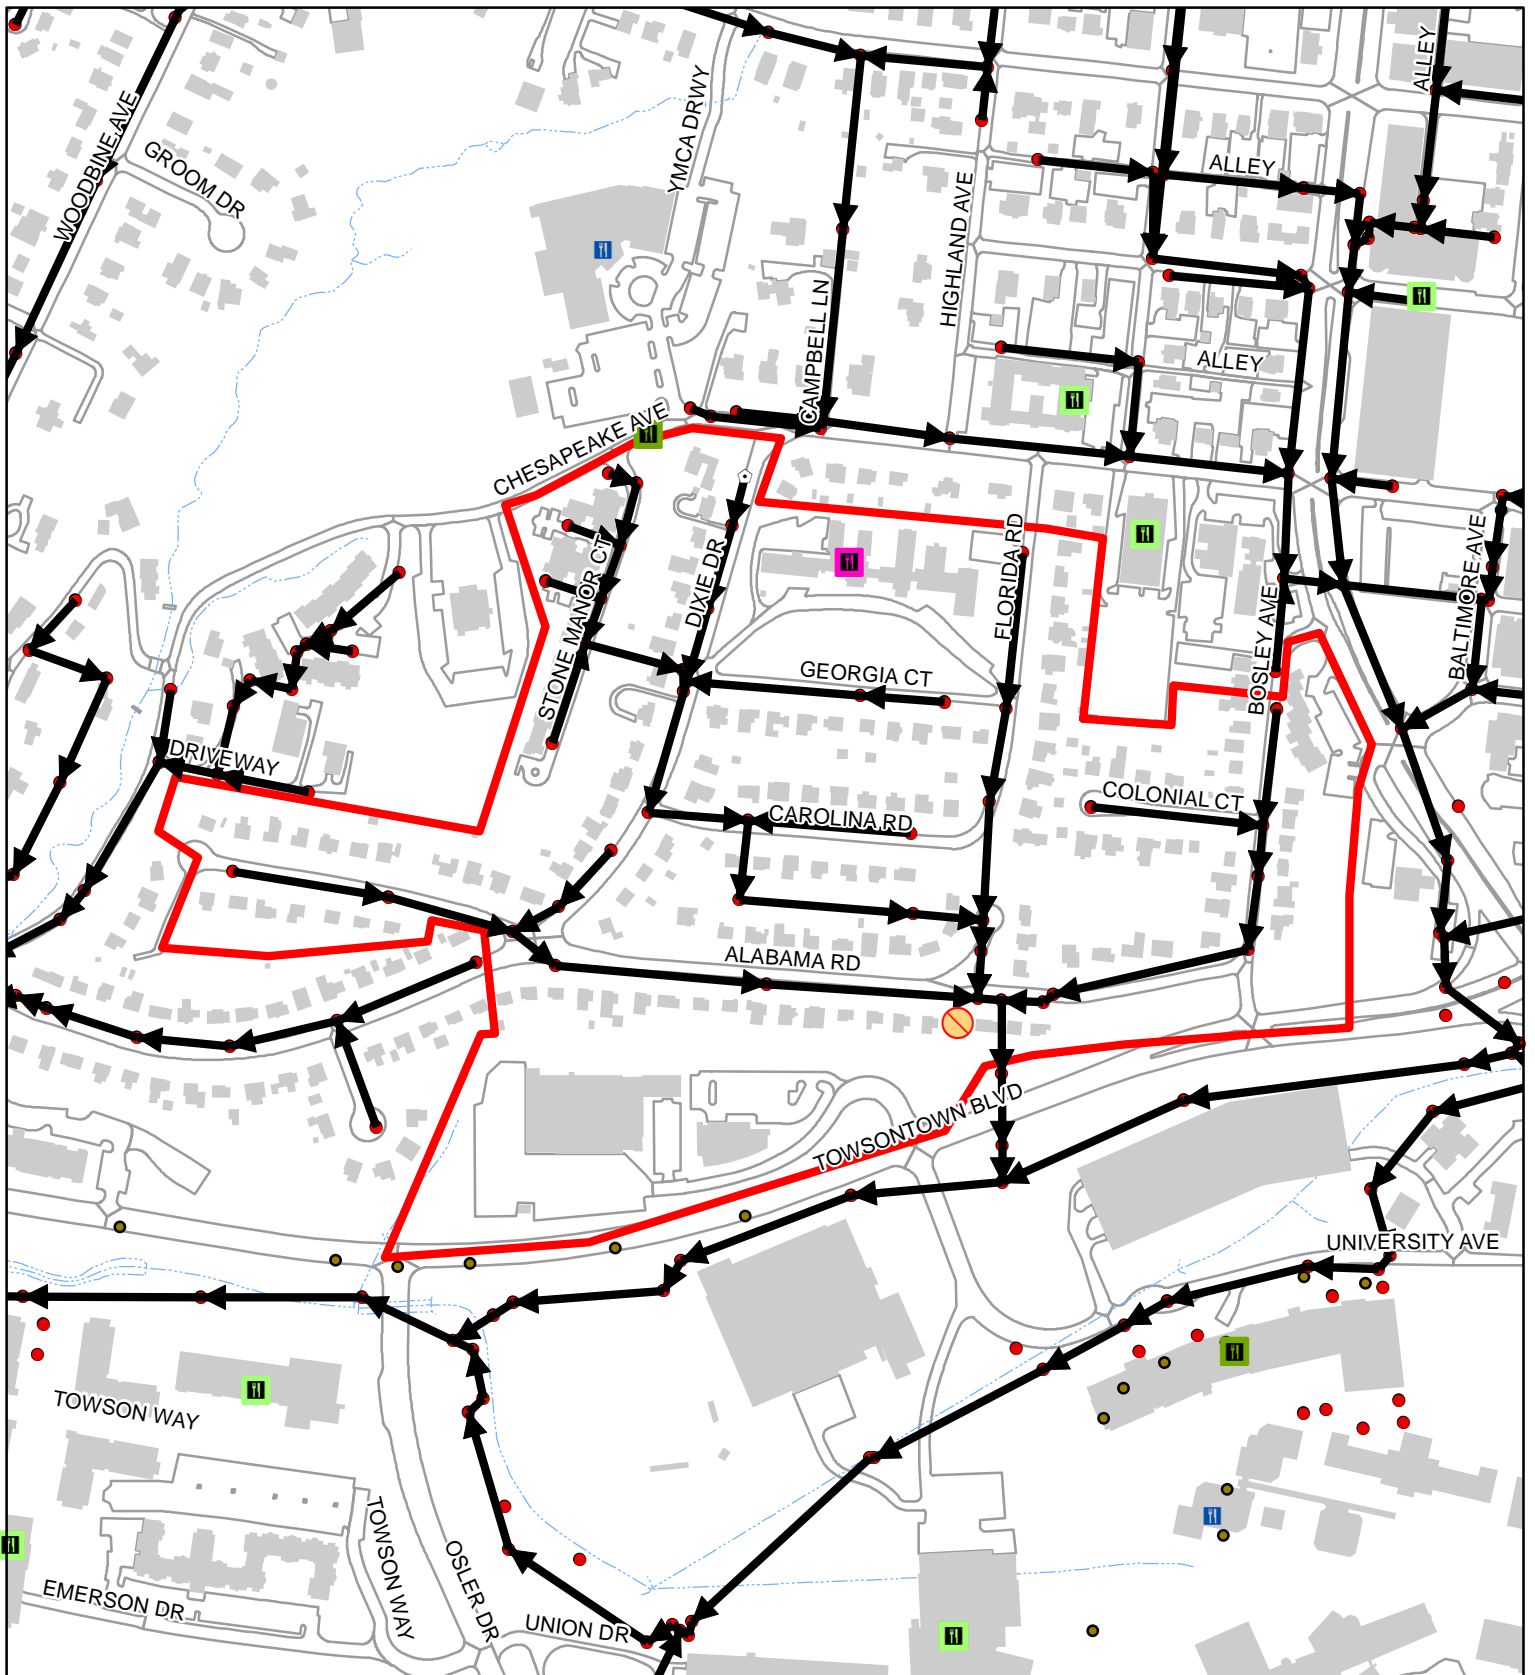


## Sewer Service Area 45-58-10-00

100  
 Feet  
 1:4,760  
 1 inch = 397 feet

	2021	00-20
FOG Facilities	1	
FOG SSOs	0	0
FOG Blockages	0	1



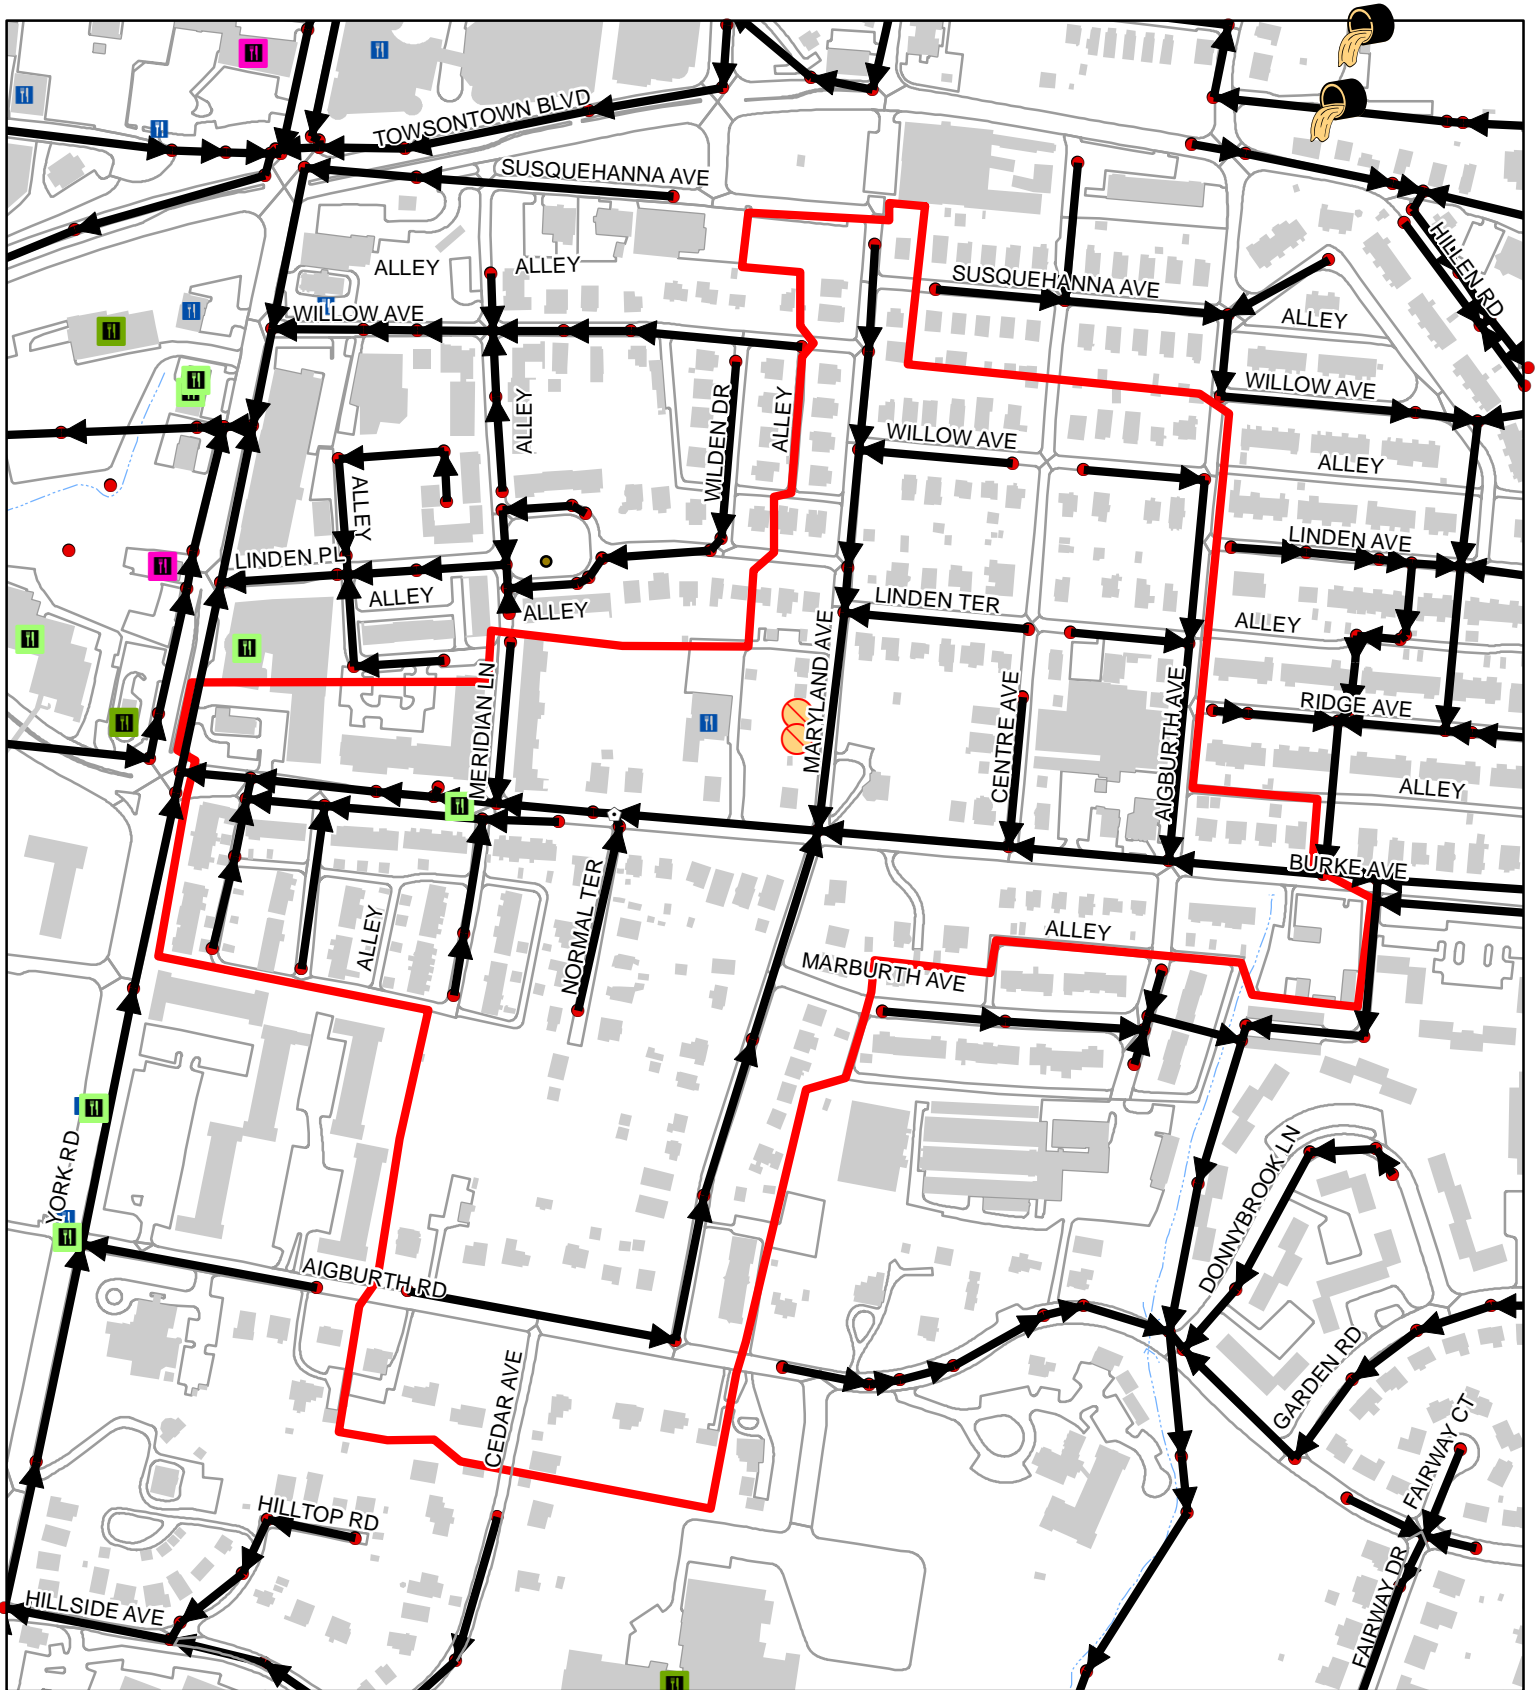


## Sewer Service Area 45-58-21-04

100 Feet  
 1:4,220  
 1 inch = 352 feet

	2021	00-20
FOG Facilities	2	
FOG SSOs	0	0
FOG Blockages	0	2

	2021 FOG SSOs		FSF FOG Score 0 - 10		Cleanout
	2000-2020 FOG SSOs		11 - 40		Flushing Structure
	2021 FOG Blockages		41 - 60		Inline Cleanout
	2000-2020 FOG Blockages		61 - 80		Lamp Hole
			81 - 100		Existing County Manhole
			Other FOG Facility		Sewer Manhole
					Sanitary Sewer Gravity Main
					Sewer Service Area
					Buildings
					Water Features
					Road and Parking Outlines



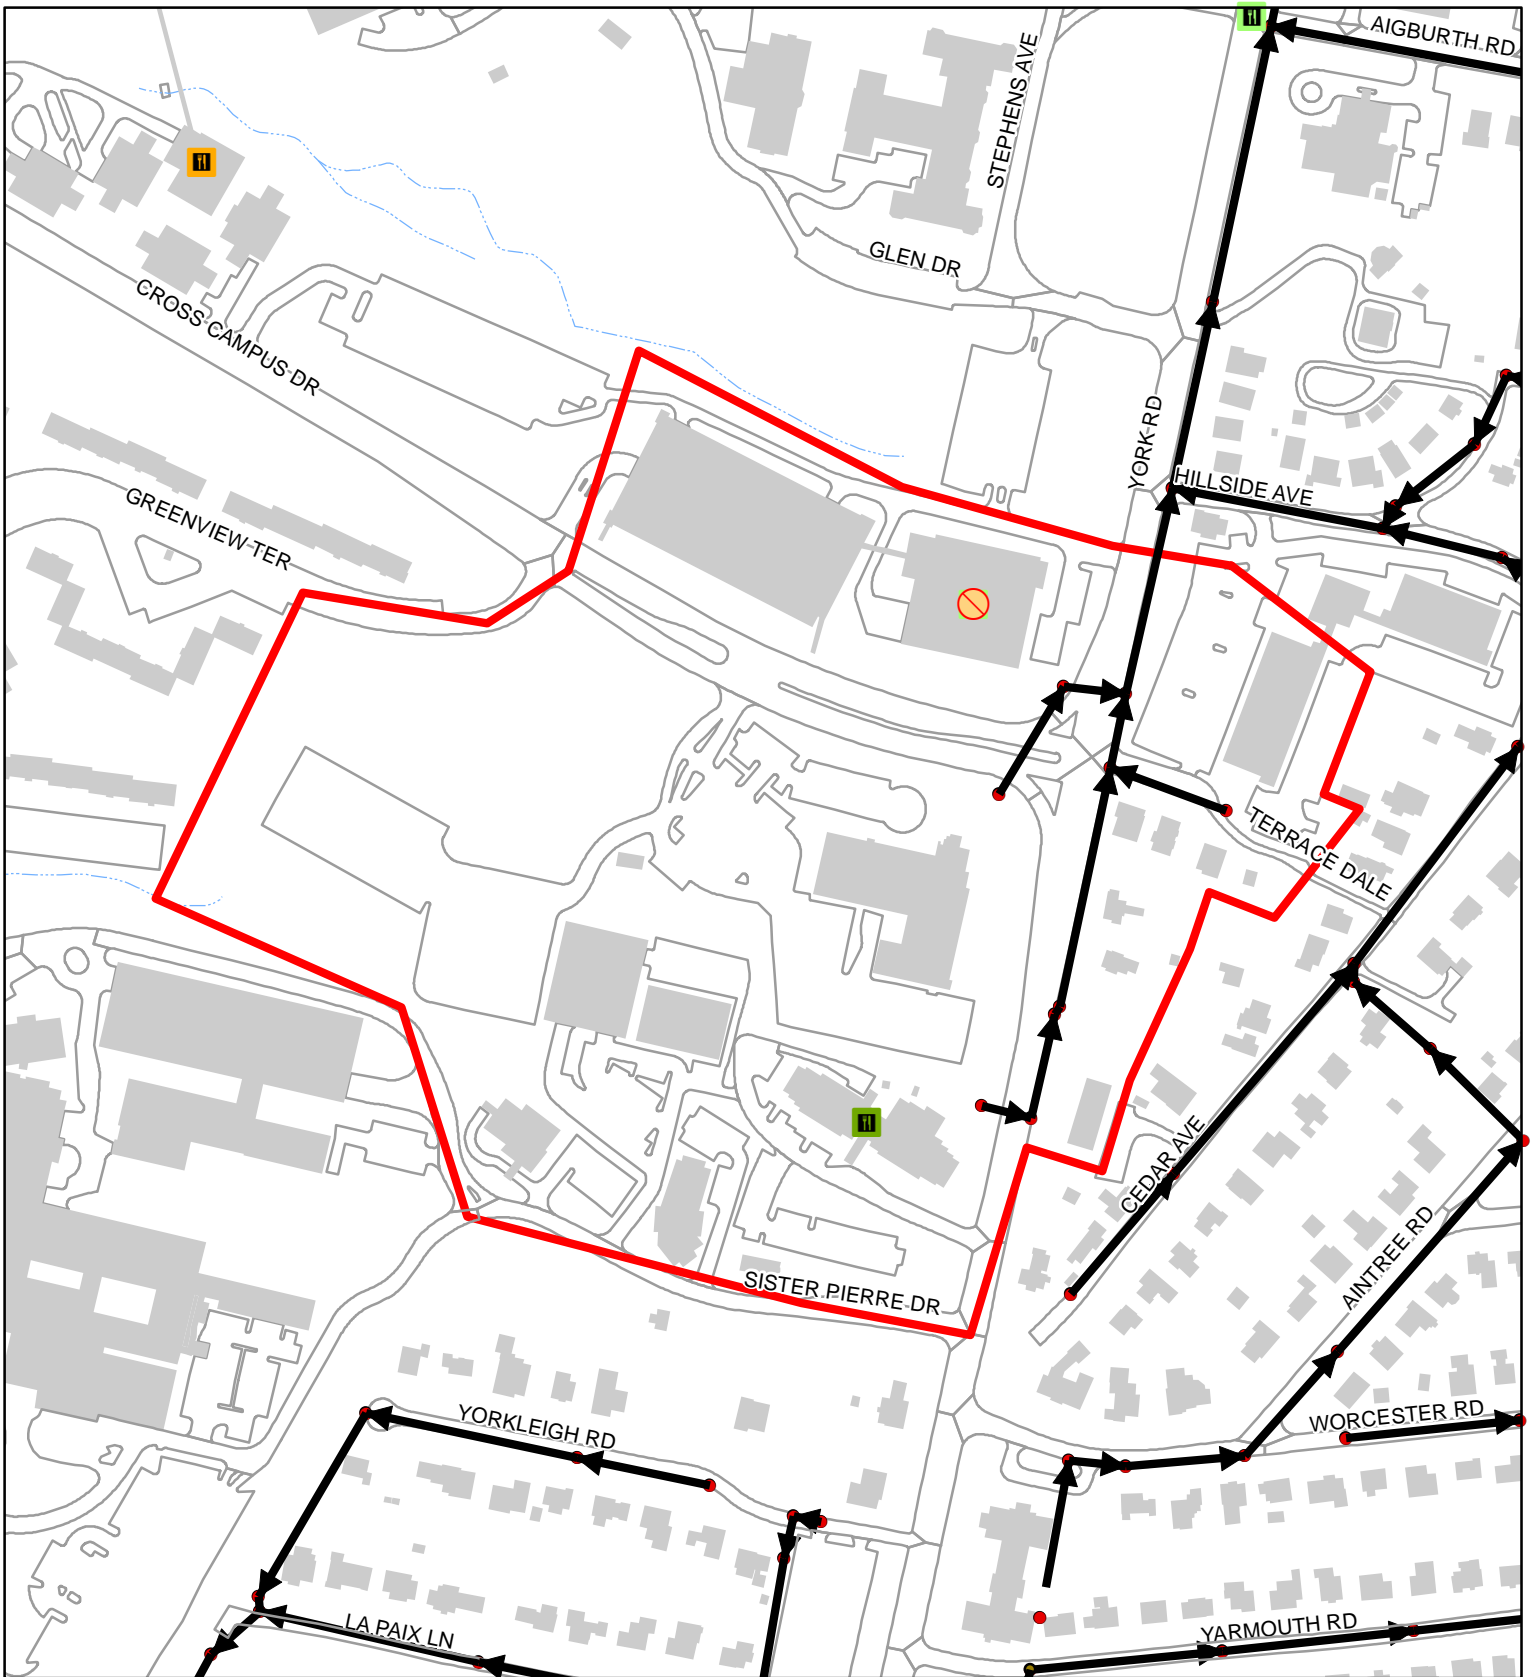


## Sewer Service Area 45-58-21-07

100  
 Feet  
 1:3,320  
 1 inch = 277 feet

	2021	00-20
FOG Facilities	2	
FOG SSOs	0	0
FOG Blockages	0	1



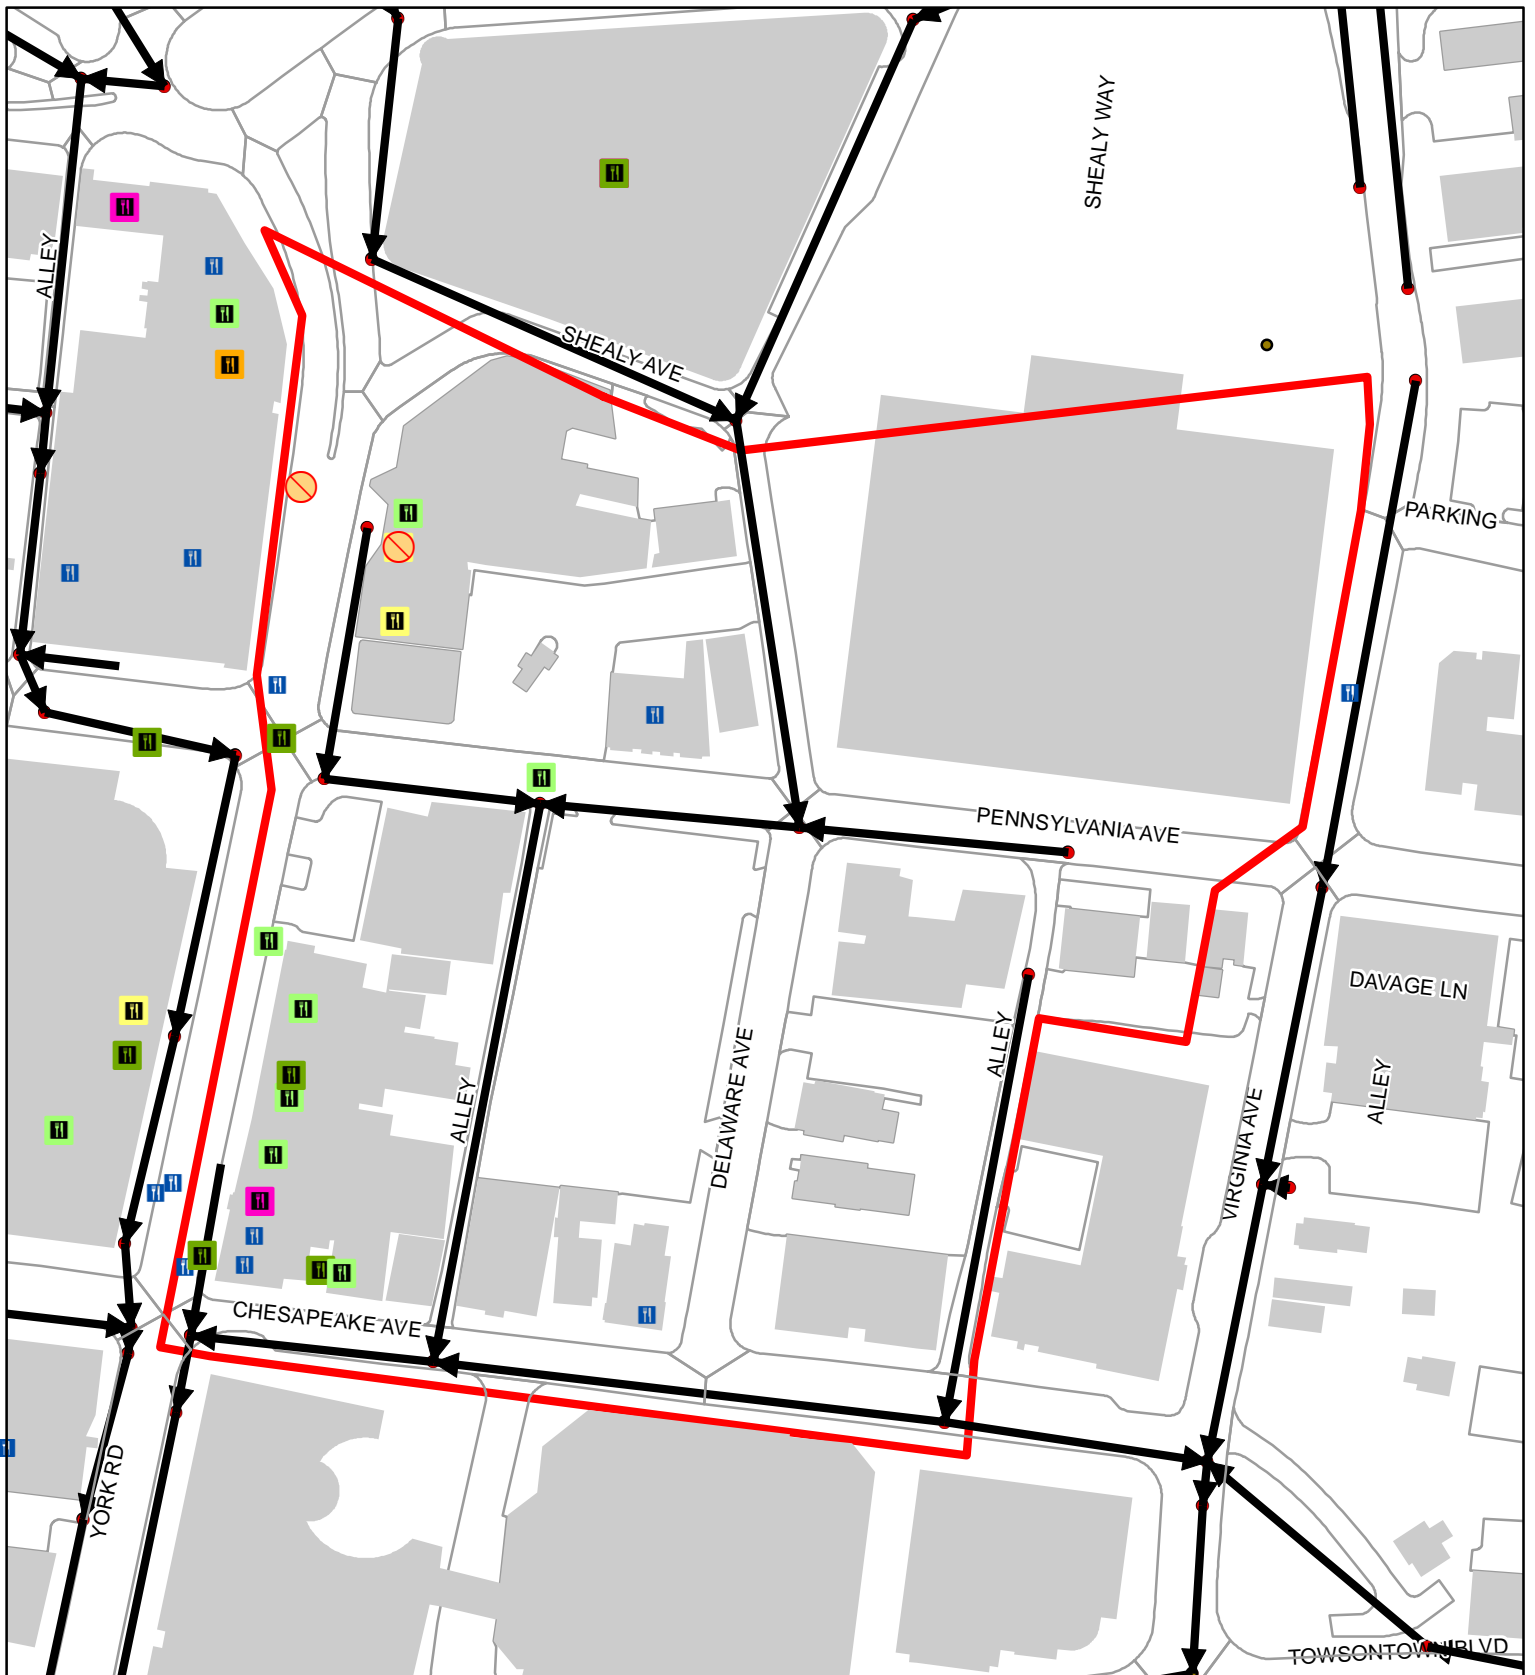


## Sewer Service Area 45-58-23-02

100  
 Feet  
 1:1,580  
 1 inch = 132 feet

	2021	00-20
FOG Facilities	20	
FOG SSOs	0	0
FOG Blockages	0	2




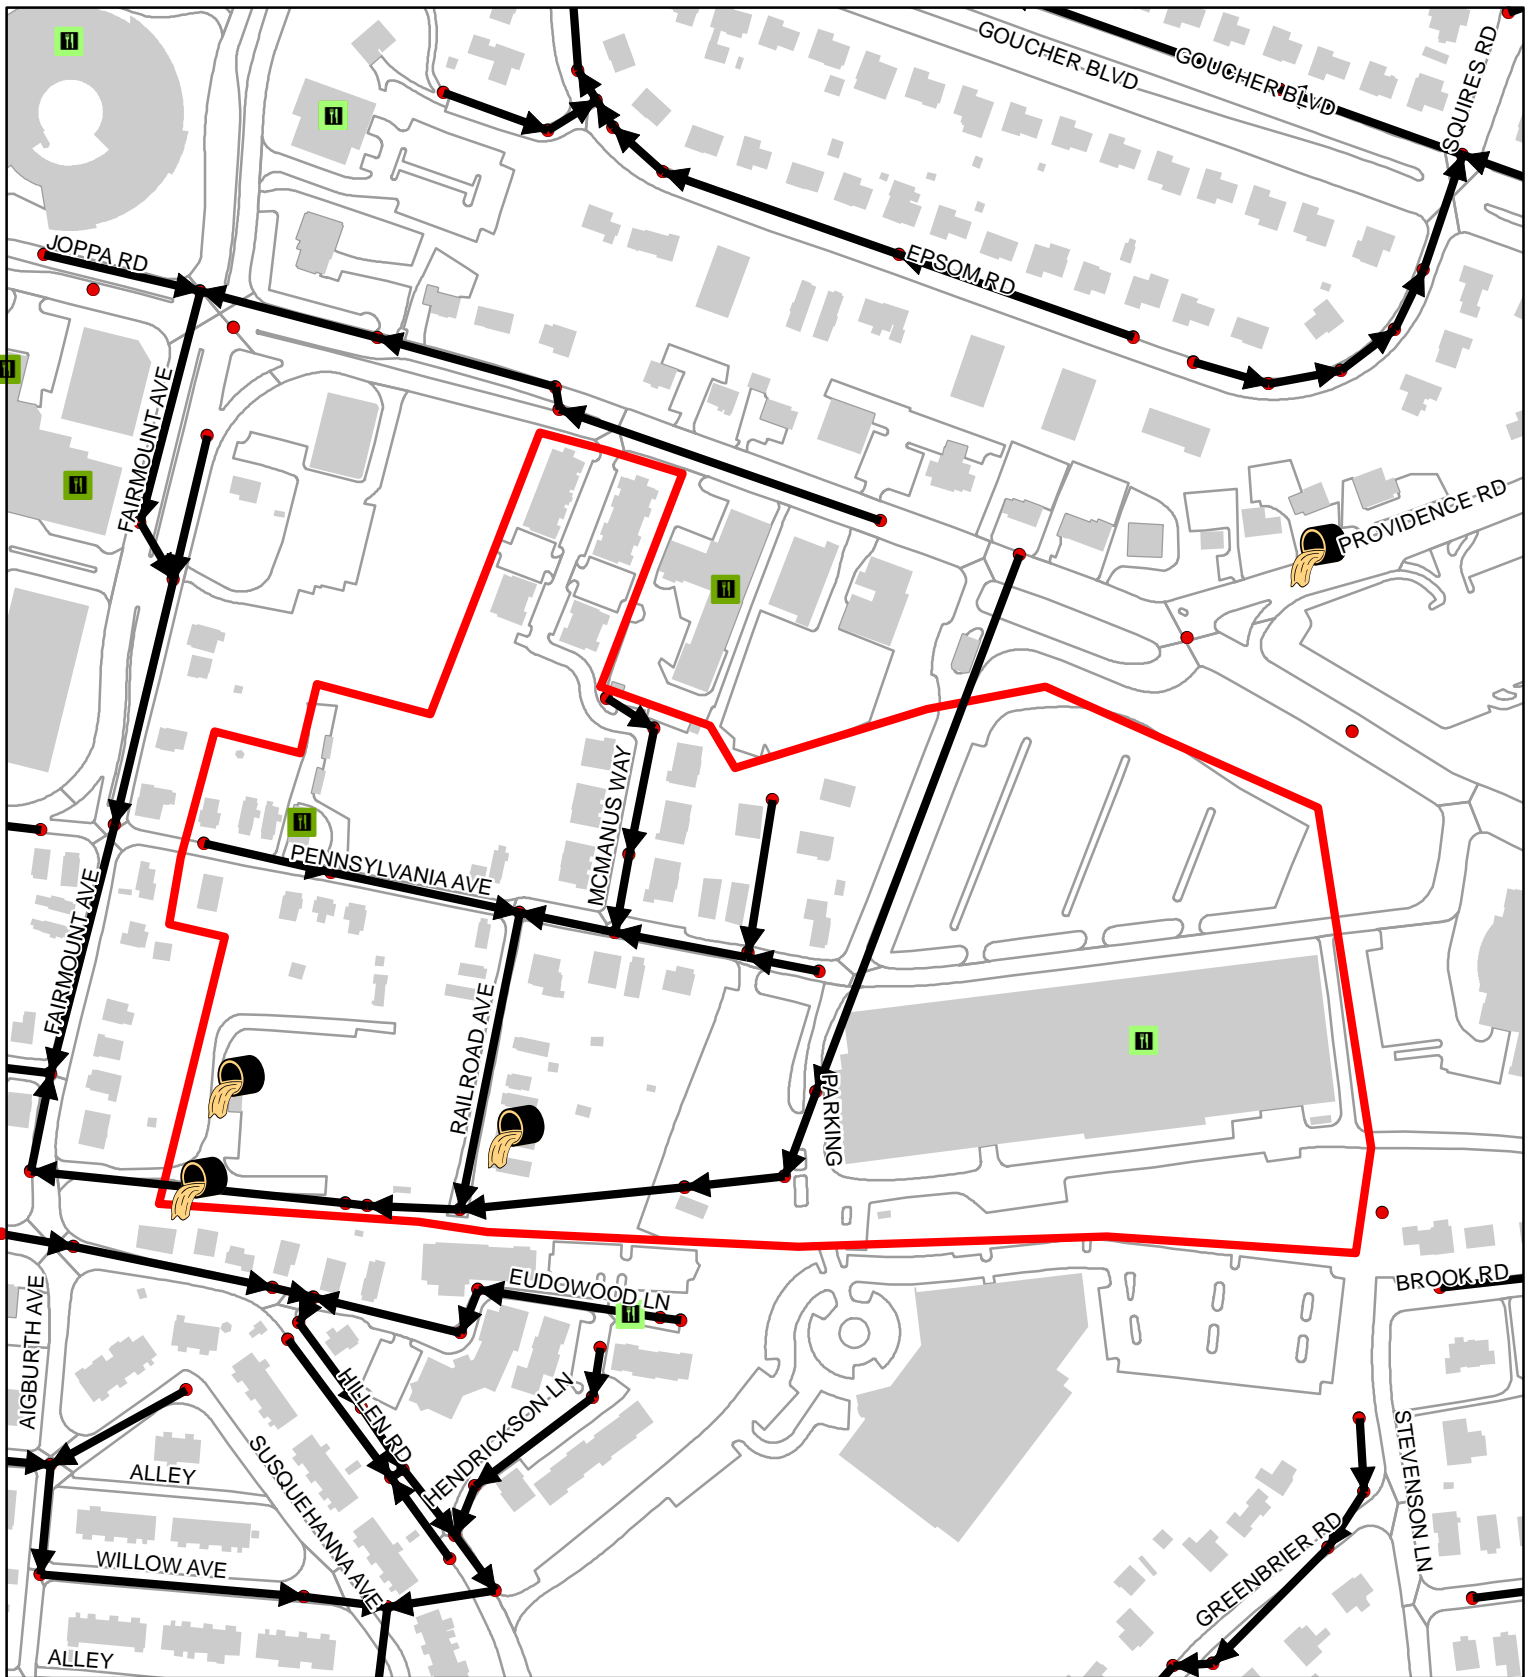


## Sewer Service Area 45-58-26-01

100  
 Feet  
 1:3,130  
 1 inch = 261 feet

	2021	00-20
FOG Facilities	2	
FOG SSOs	0	3
FOG Blockages	0	0

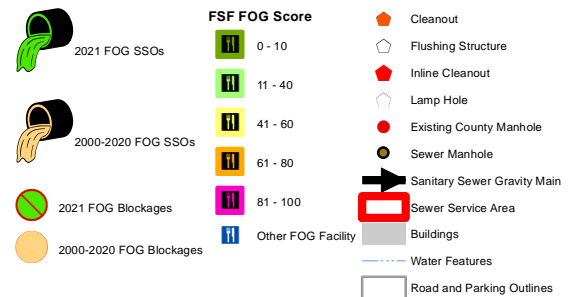



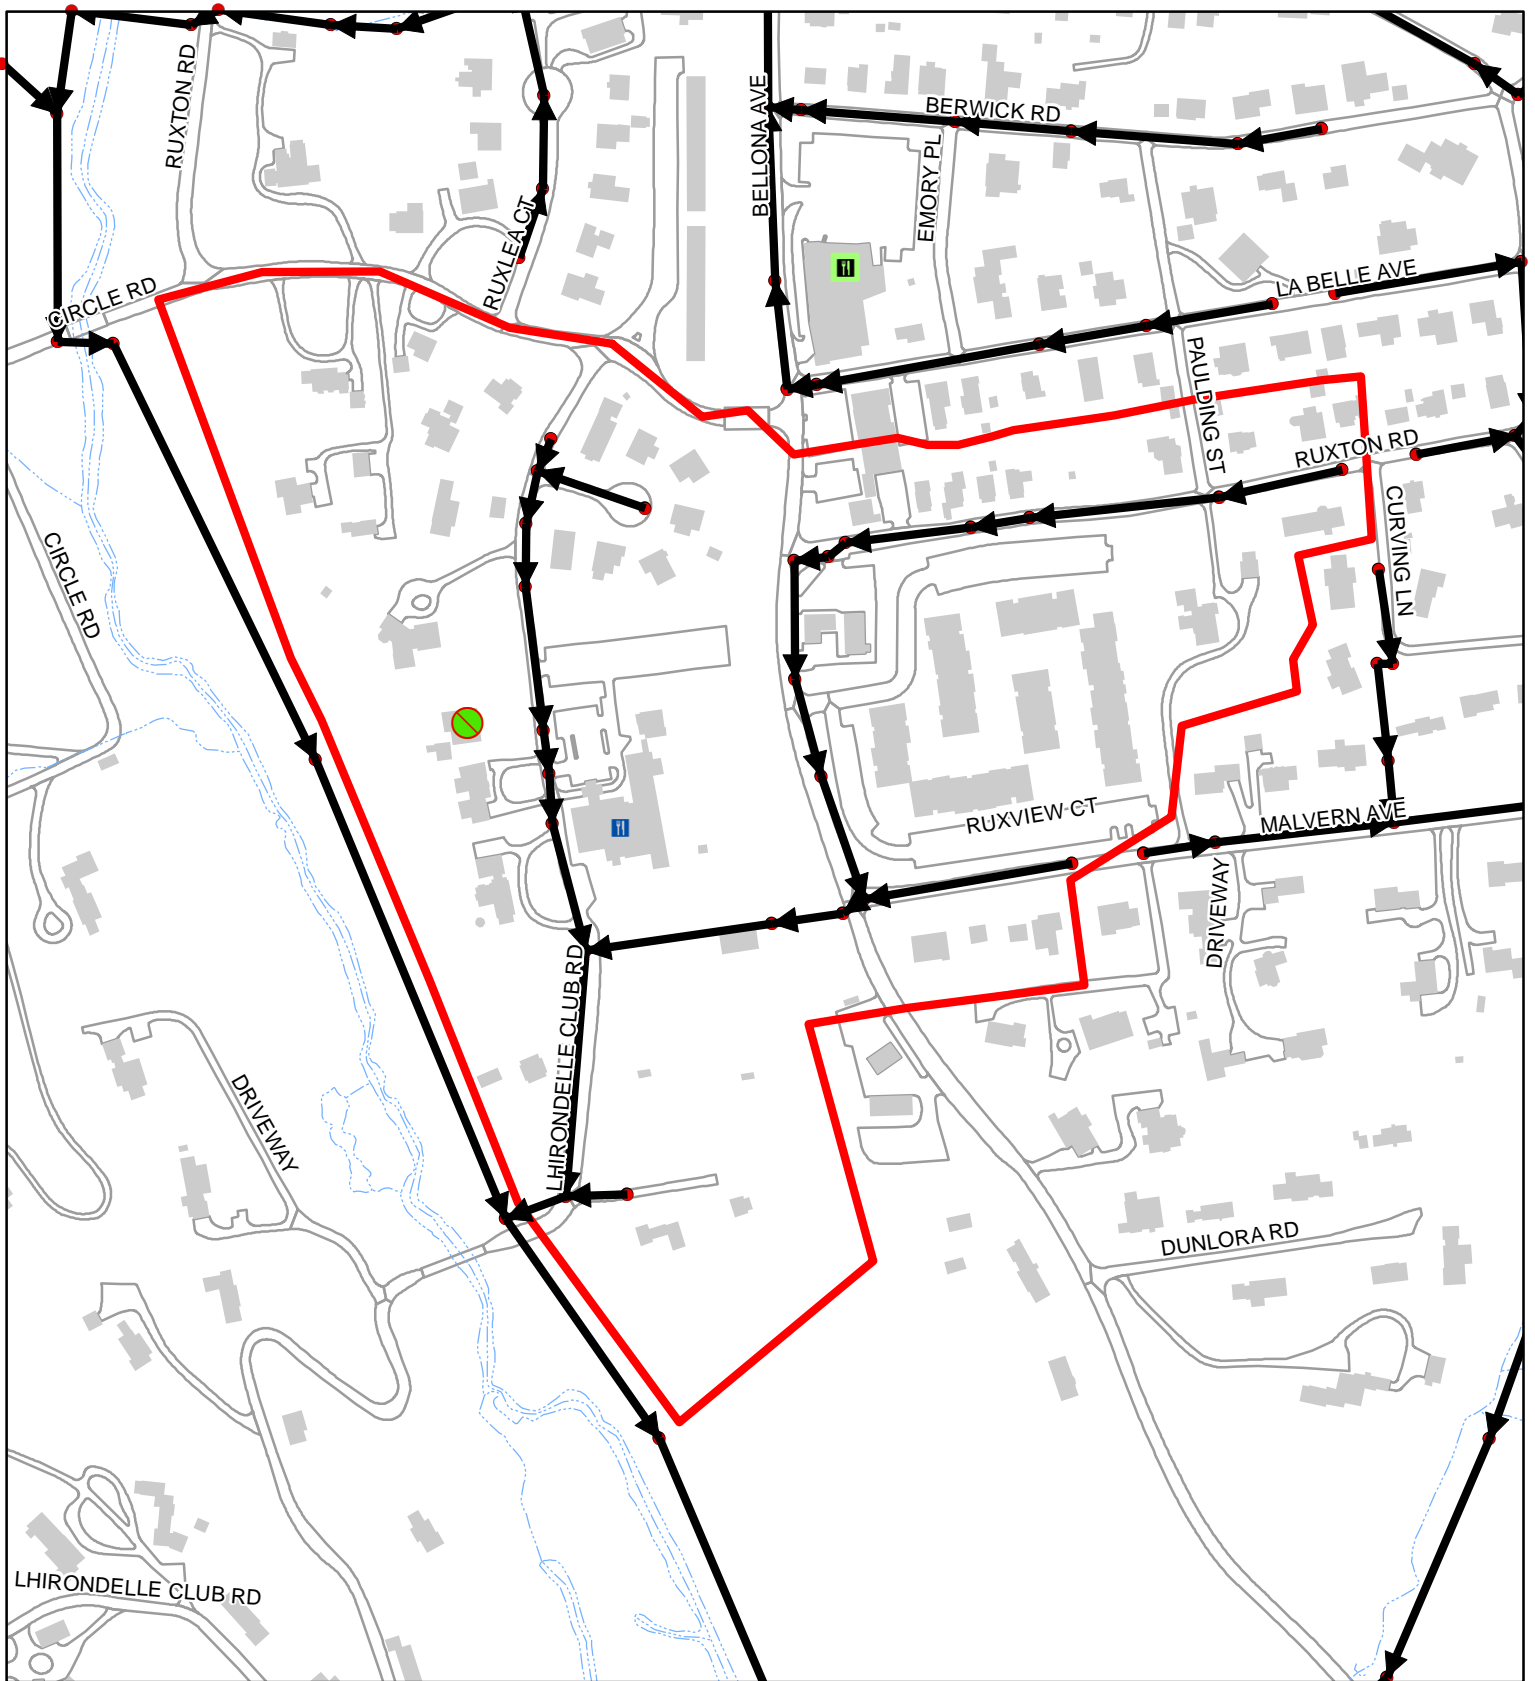










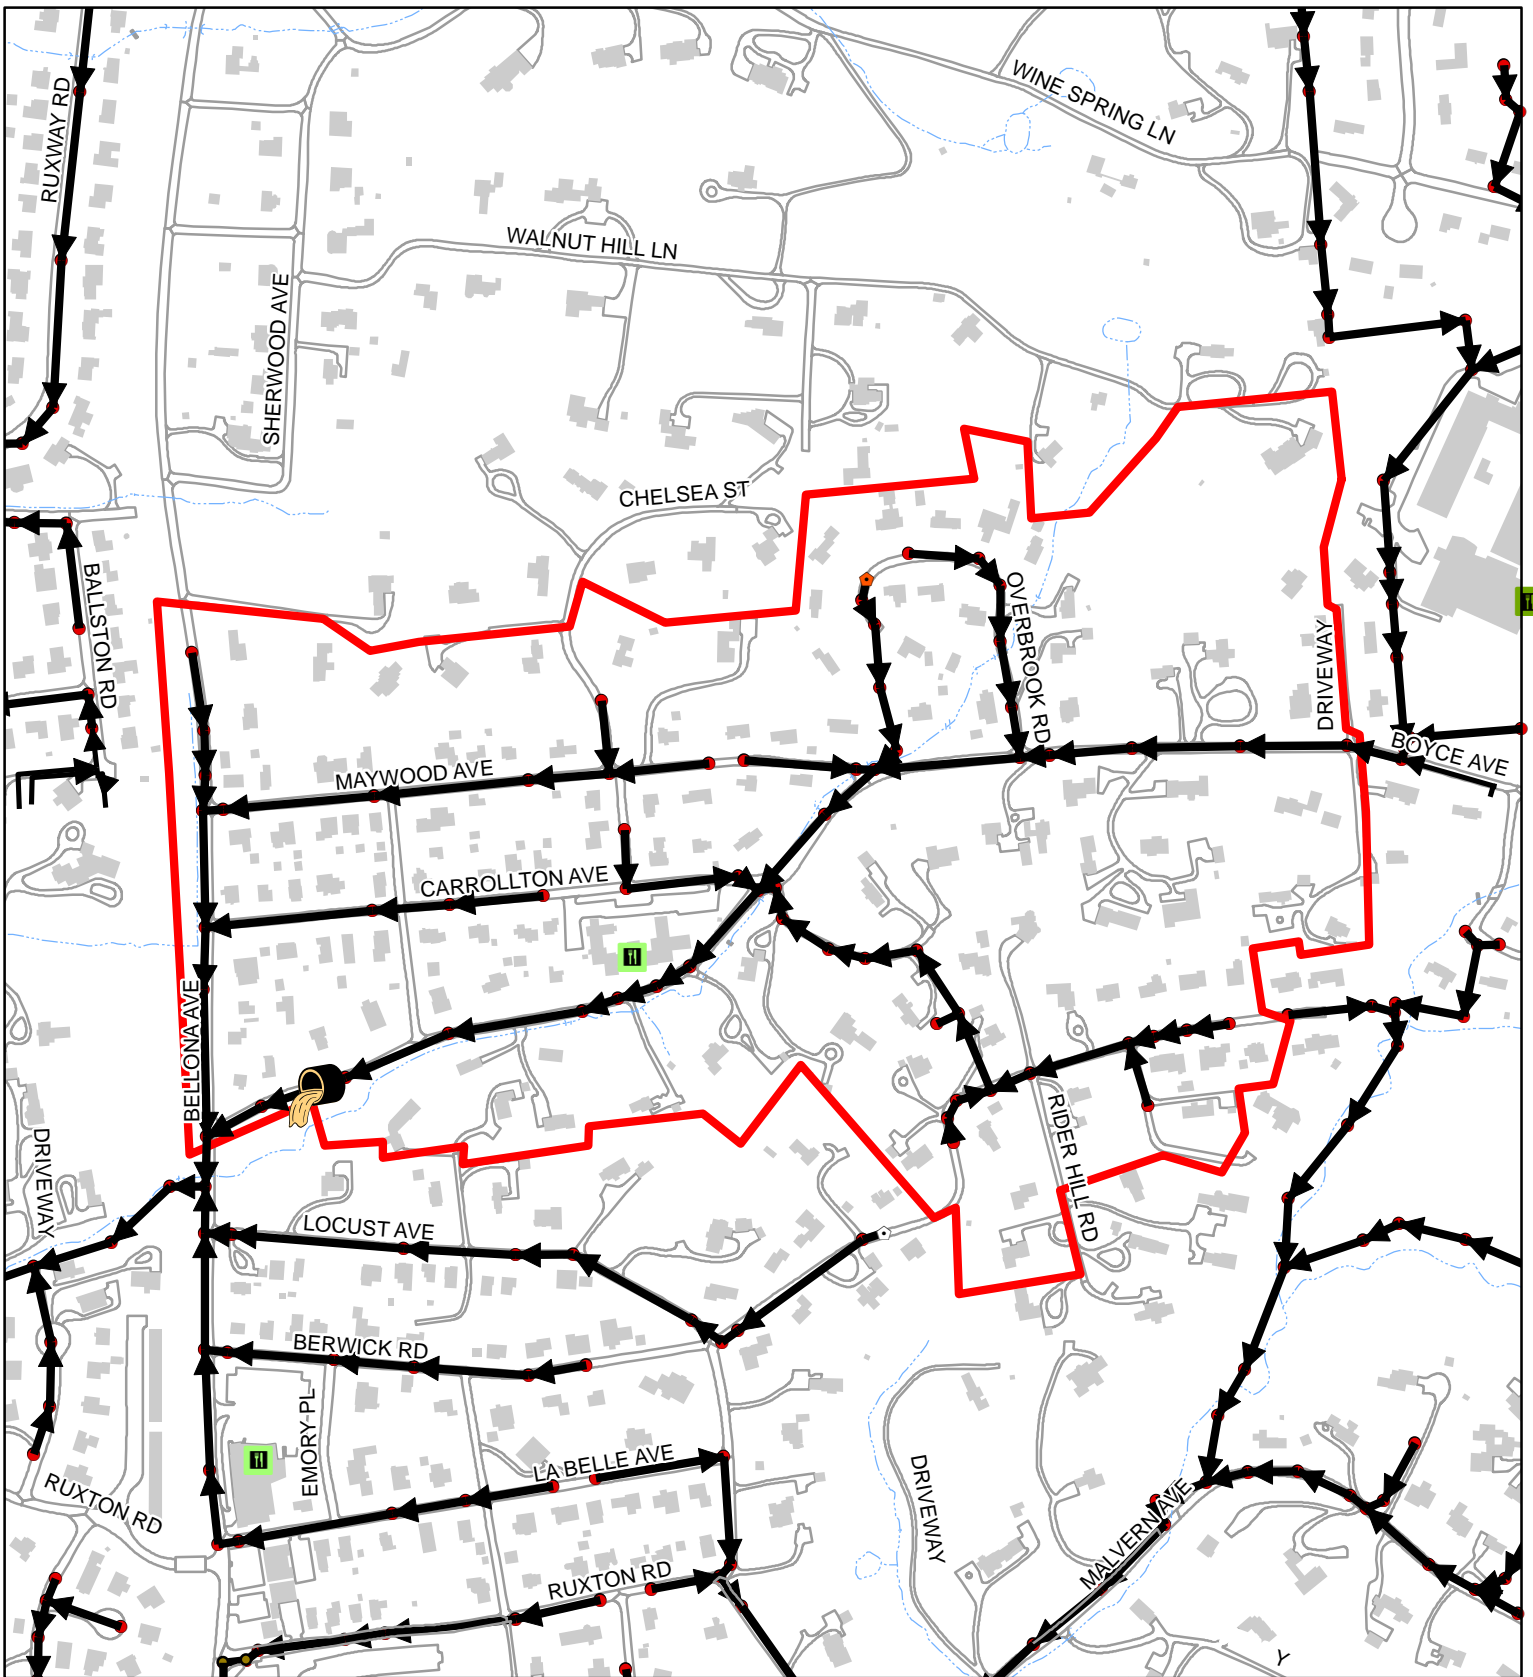


## Sewer Service Area 45-59-03-00

100  
 Feet  
 1:3,720  
 1 inch = 310 feet

	2021	00-20
FOG Facilities	1	
FOG SSOs	0	0
FOG Blockages	1	0


	2021 FOG SSOs		0 - 10		Cleanout
	2000-2020 FOG SSOs		11 - 40		Flushing Structure
	2021 FOG Blockages		41 - 60		Inline Cleanout
	2000-2020 FOG Blockages		61 - 80		Lamp Hole
			81 - 100		Existing County Manhole
			Other FOG Facility		Sewer Manhole
					Sanitary Sewer Gravity Main
					Sewer Service Area
					Buildings
					Water Features
					Road and Parking Outlines




## Sewer Service Area 45-59-05-03

100  
 Feet  
 1:5,400  
 1 inch = 450 feet

	2021	00-20
FOG Facilities	1	
FOG SSOs	0	1
FOG Blockages	0	0

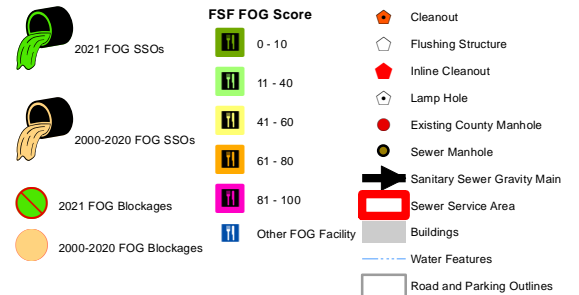


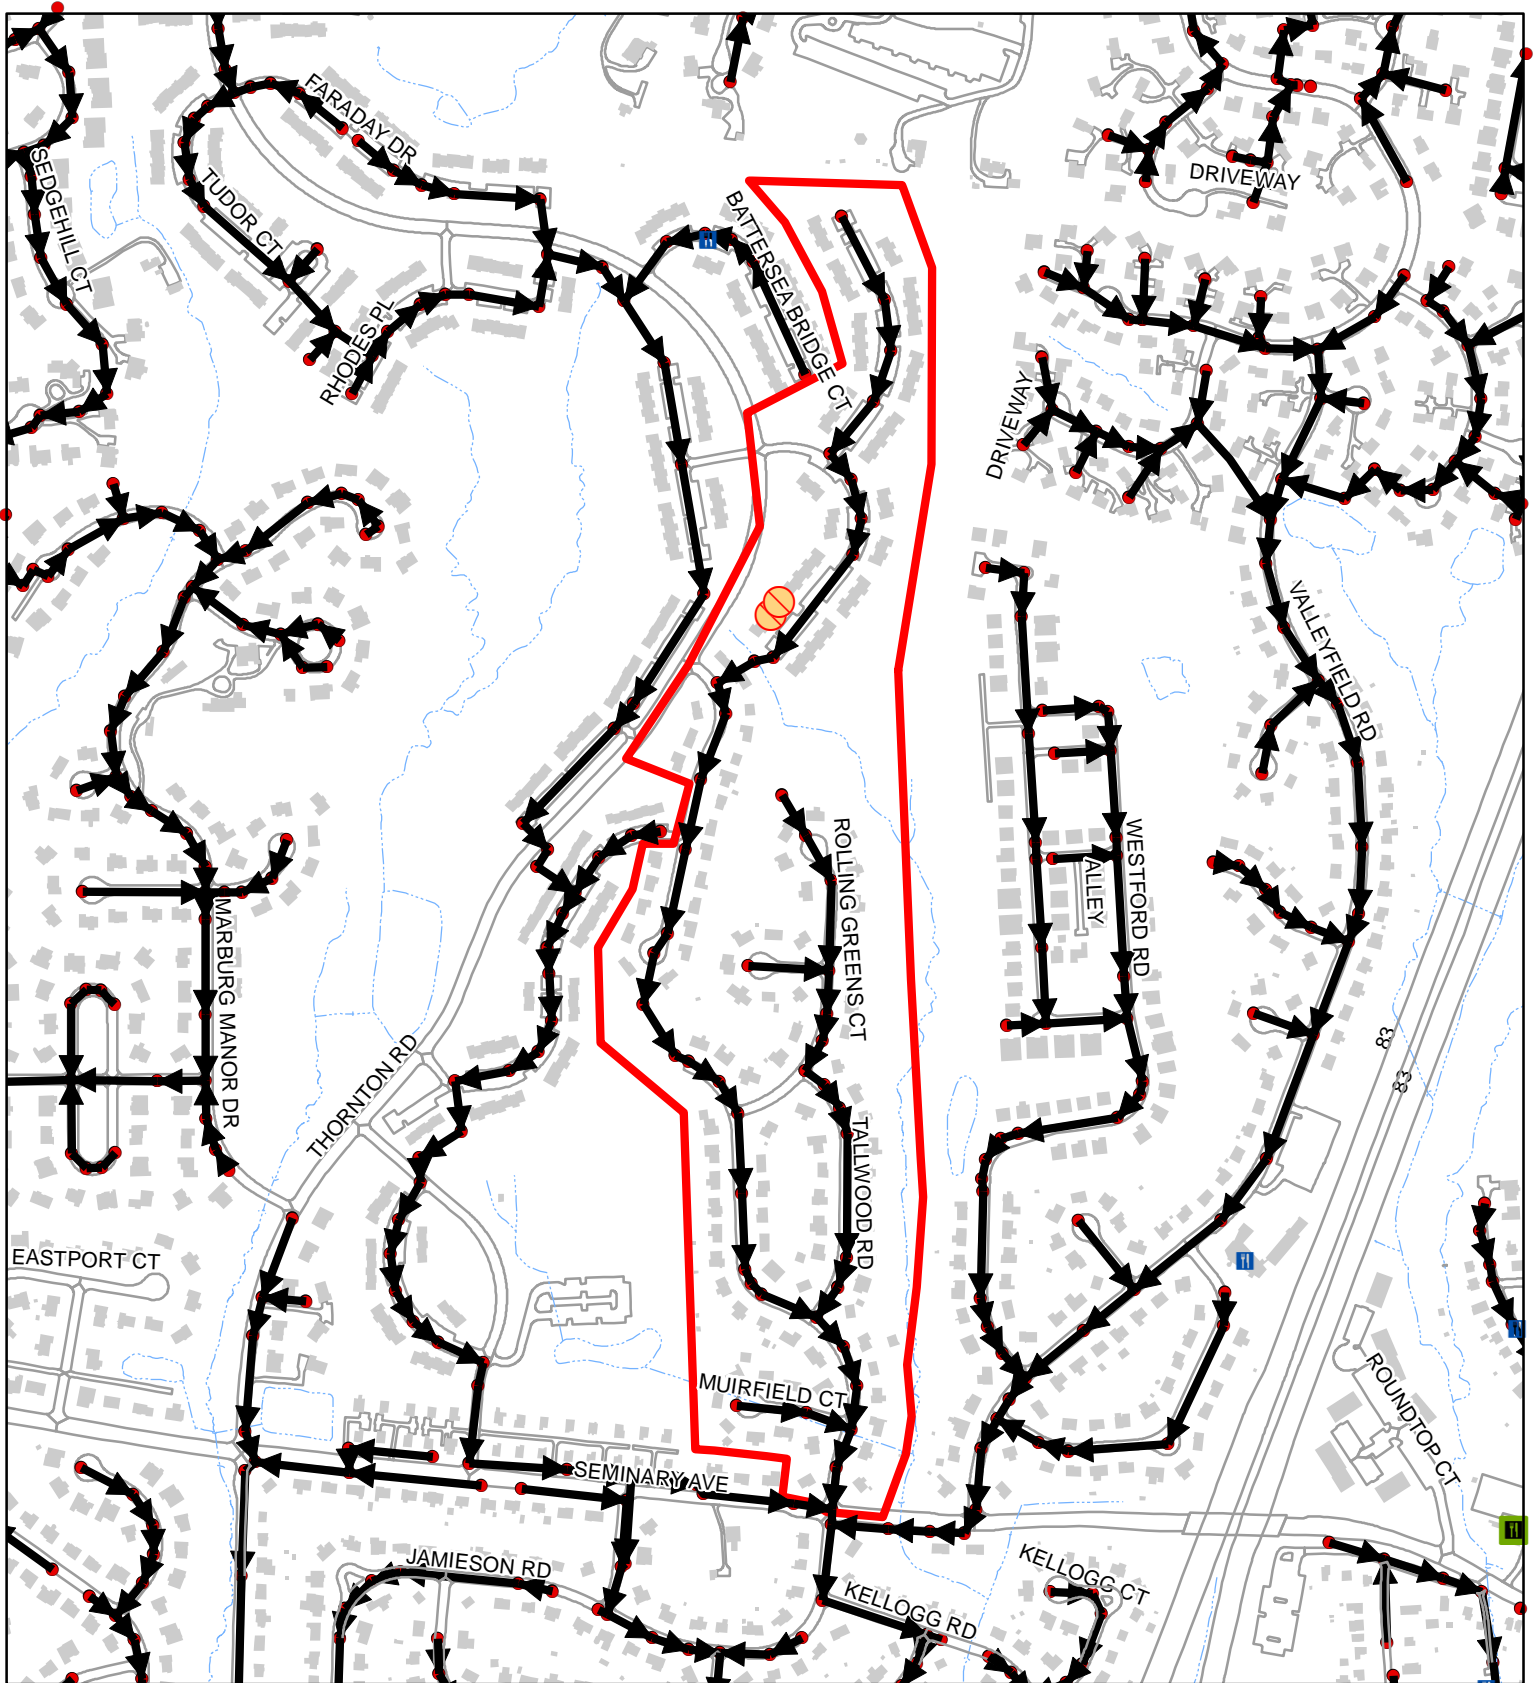


## Sewer Service Area 45-59-17-05

100  
 Feet  
 1:7,000  
 1 inch = 583 feet

	2021	00-20
FOG Facilities	0	
FOG SSOs	0	0
FOG Blockages	0	2

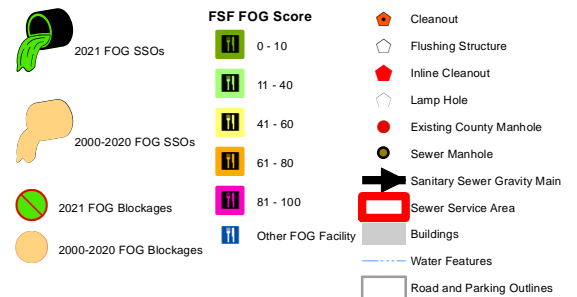




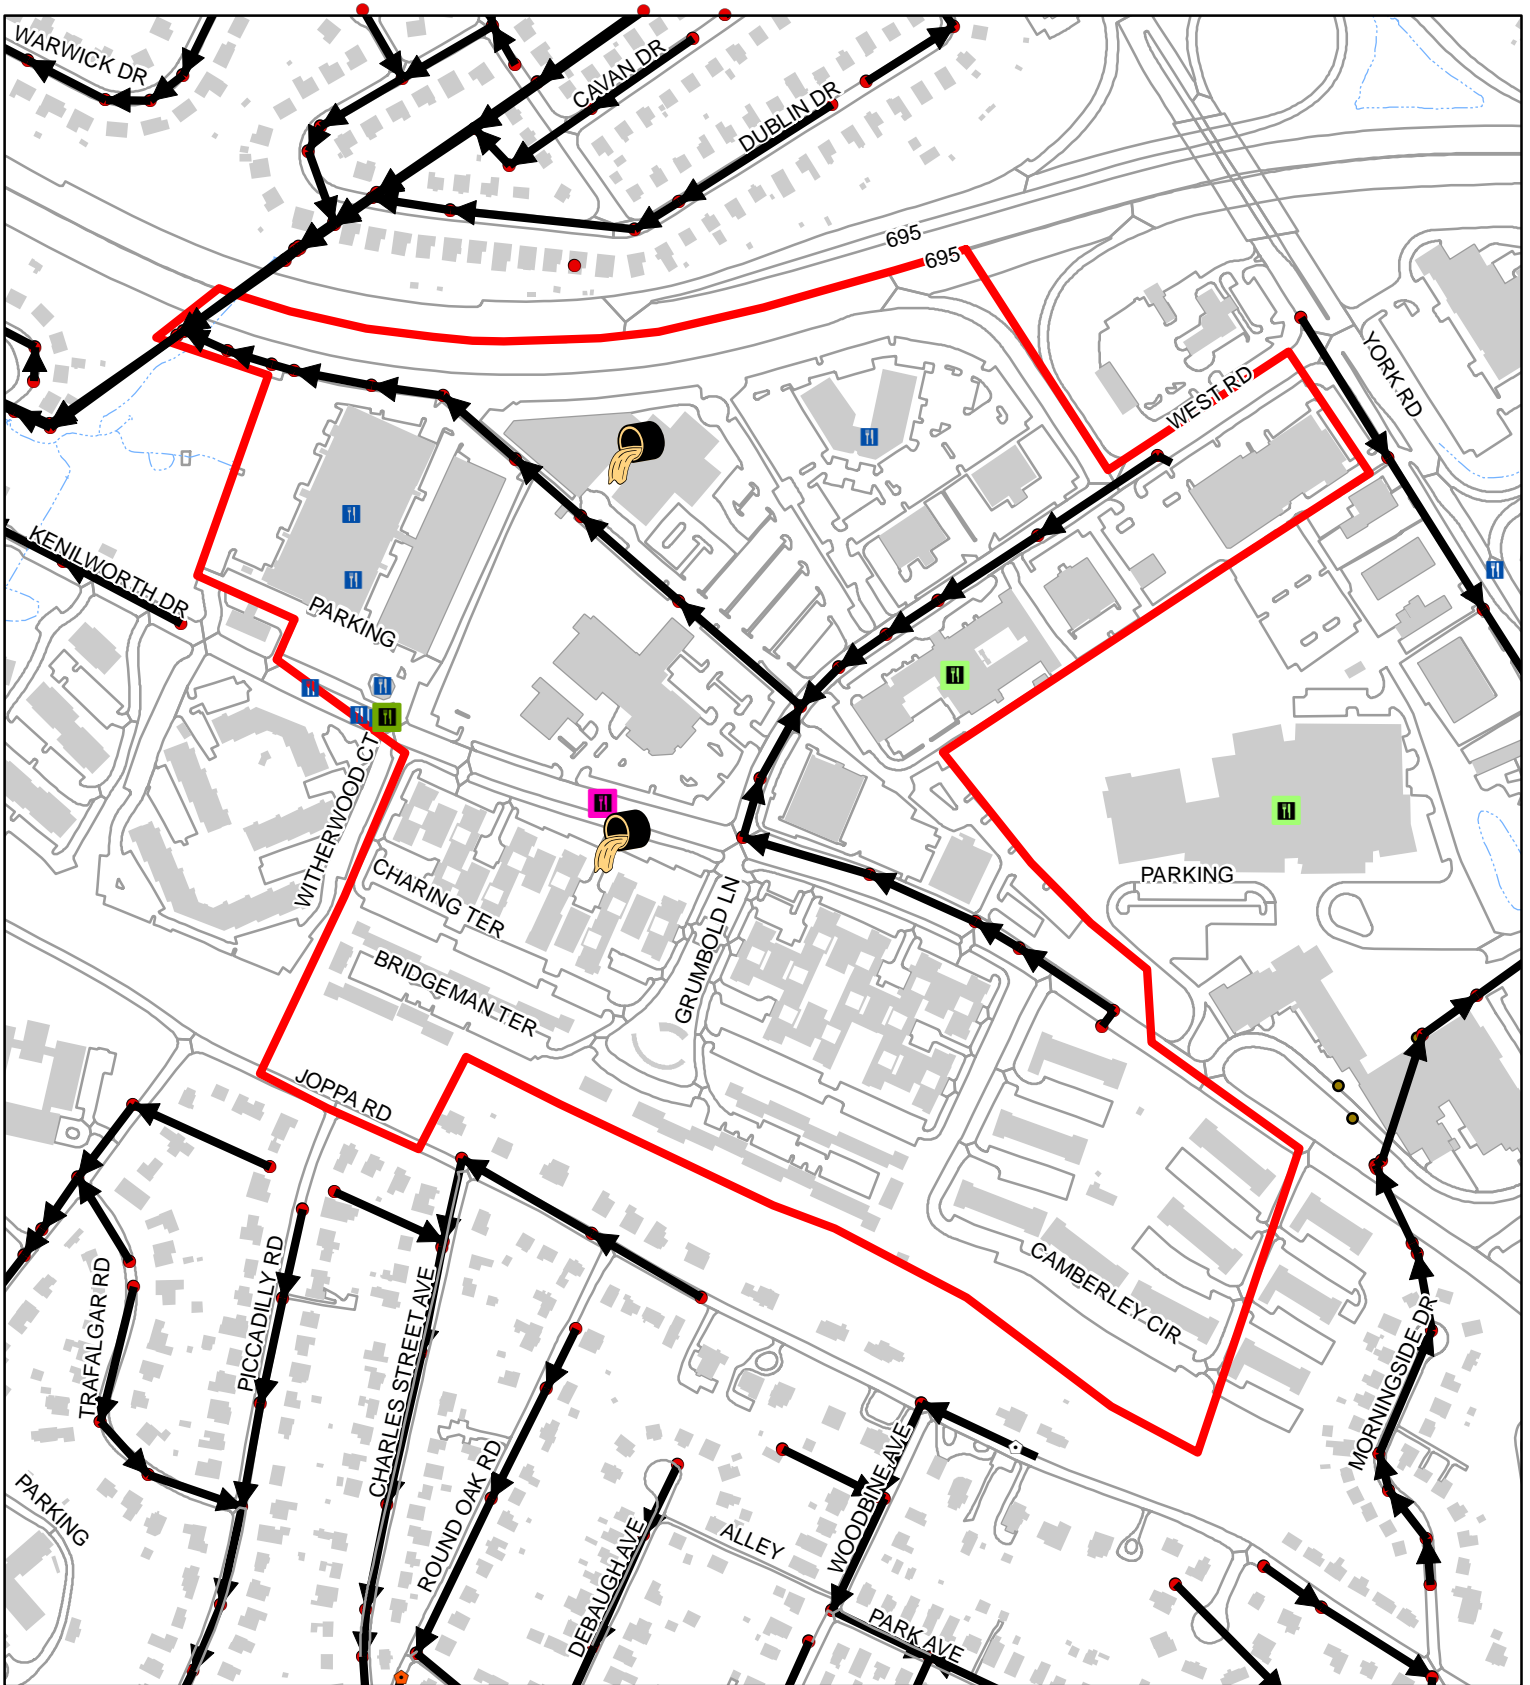


## Sewer Service Area 45-59-20-05

100  
 Feet  
 1:5,030  
 1 inch = 419 feet

	2021	00-20
FOG Facilities	10	
FOG SSOs	0	2
FOG Blockages	0	0

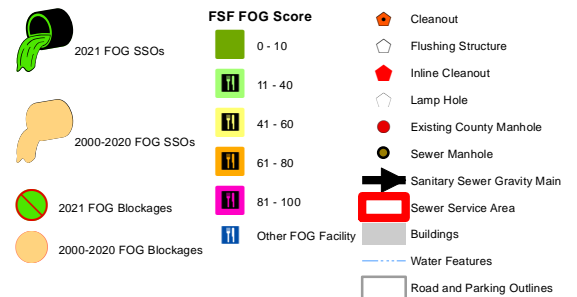


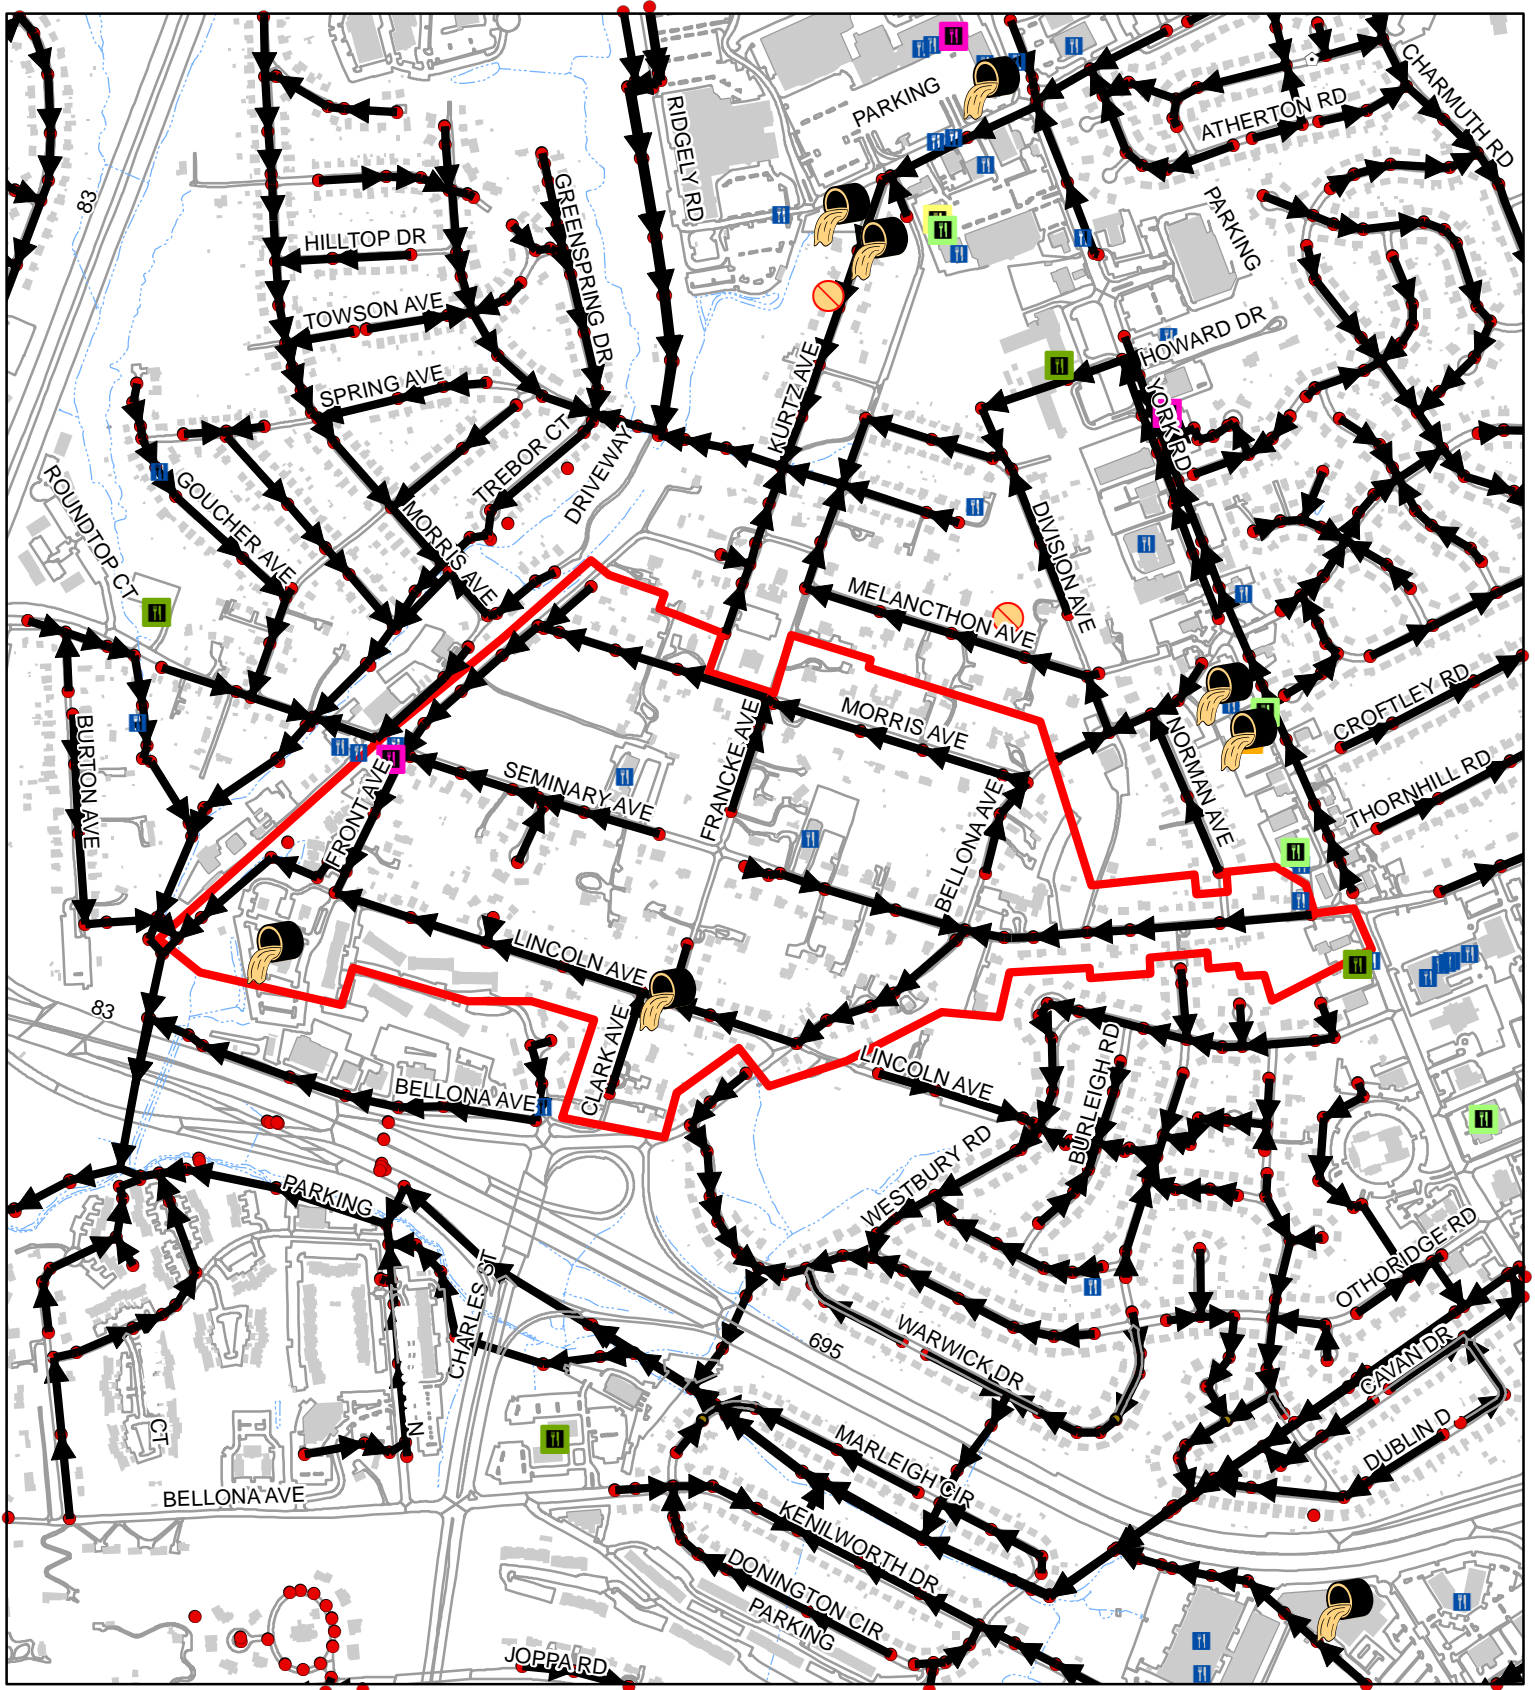


## Sewer Service Area 45-59-22-00

100  
 Feet  
 1:9,990  
 1 inch = 833 feet

	2021	00-20
FOG Facilities	5	
FOG SSOs	0	2
FOG Blockages	0	0

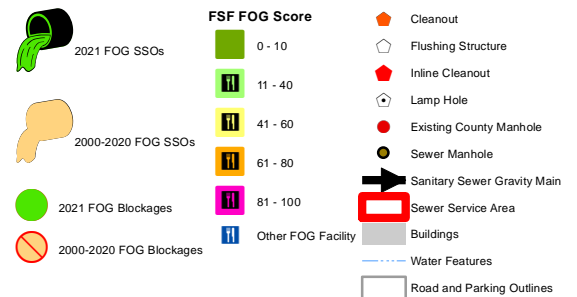



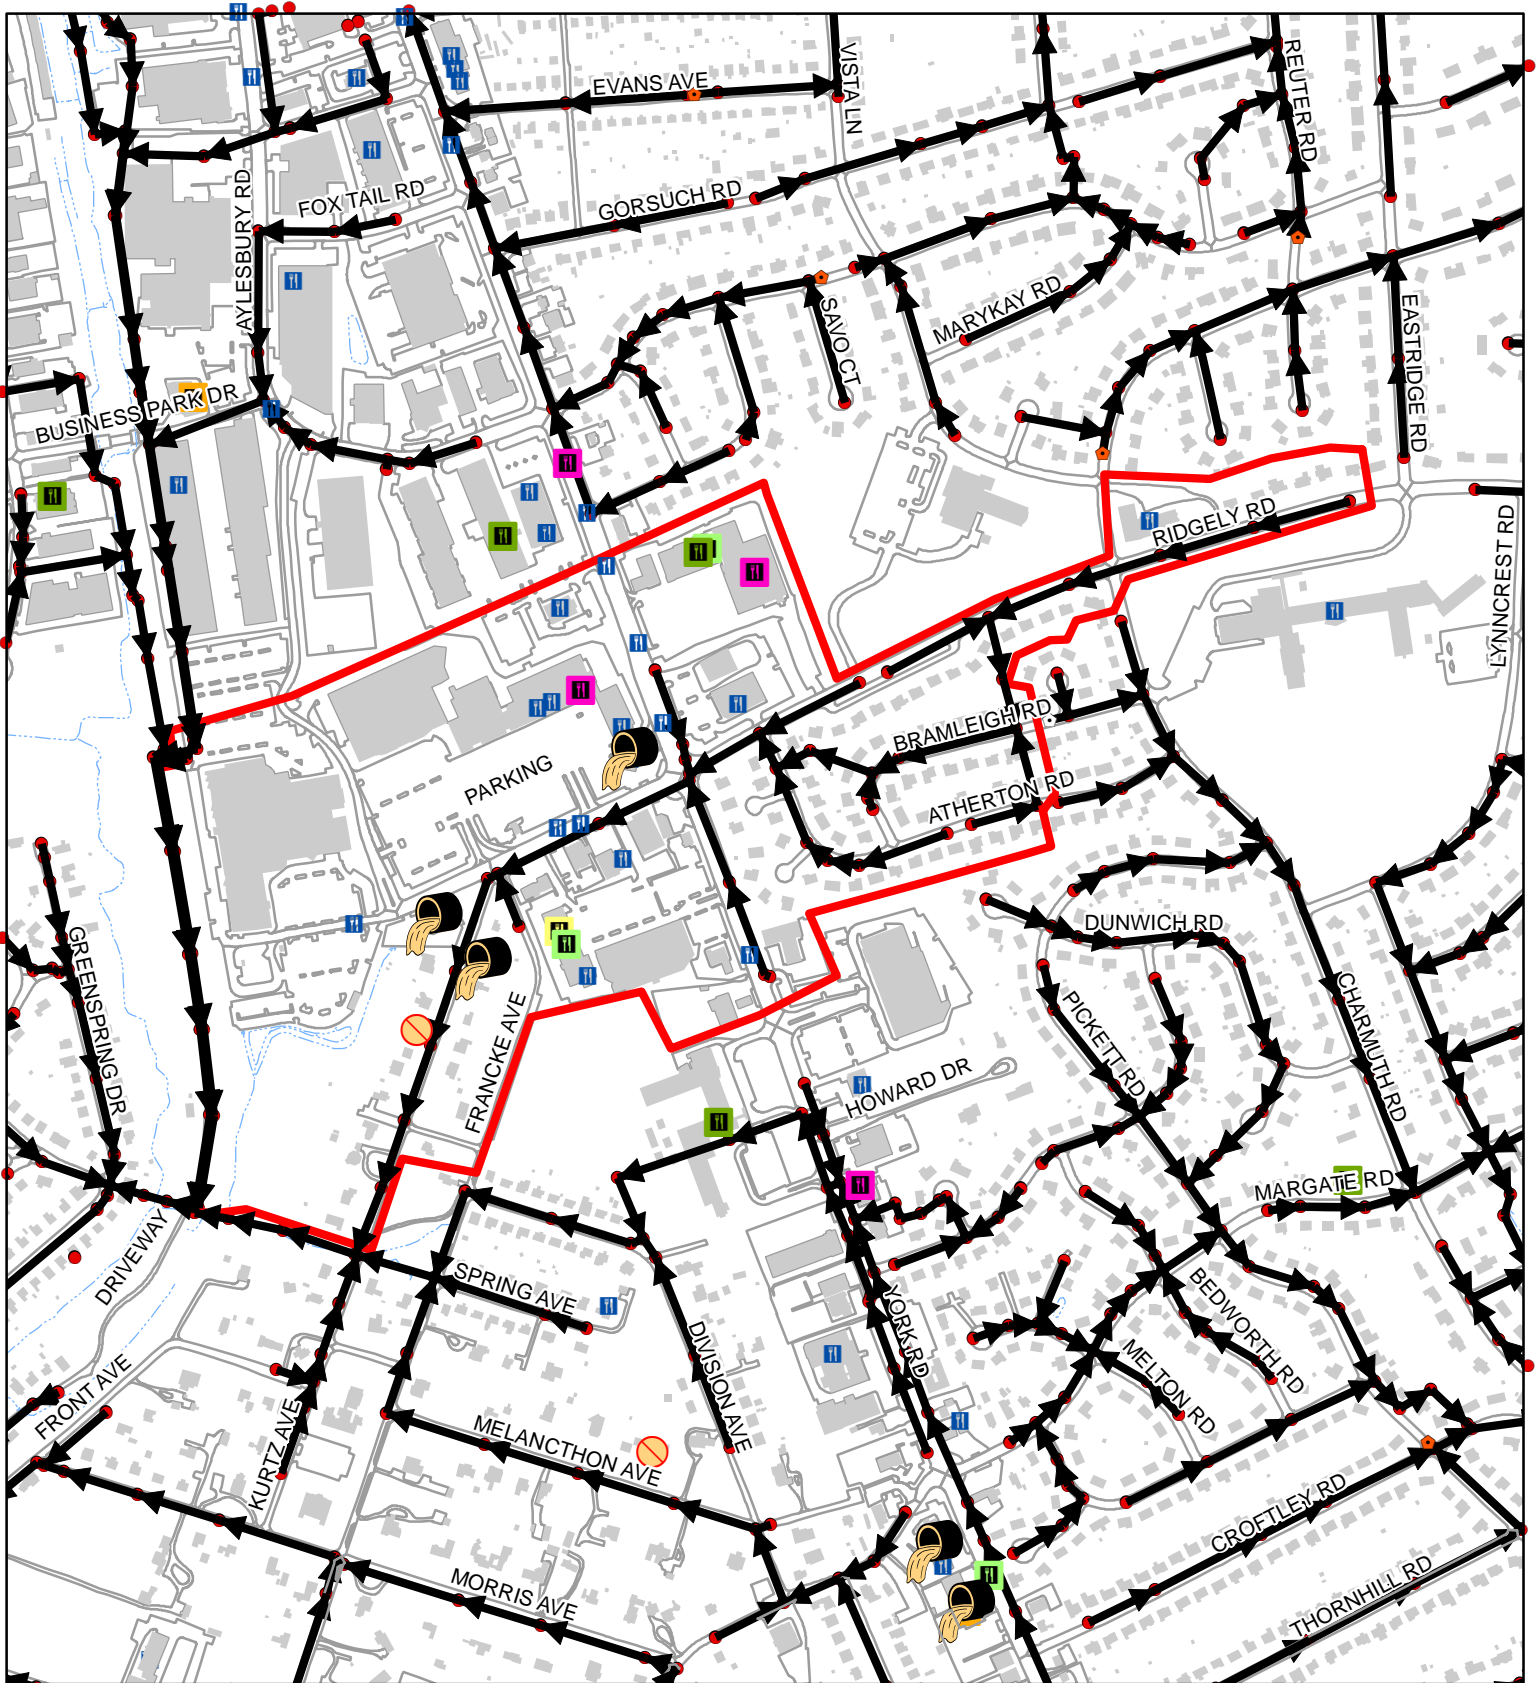


## Sewer Service Area 45-59-30-02

100  
 Feet  
 1:7,630  
 1 inch = 636 feet

	2021	00-20
FOG Facilities	23	
FOG SSOs	0	3
FOG Blockages	0	1






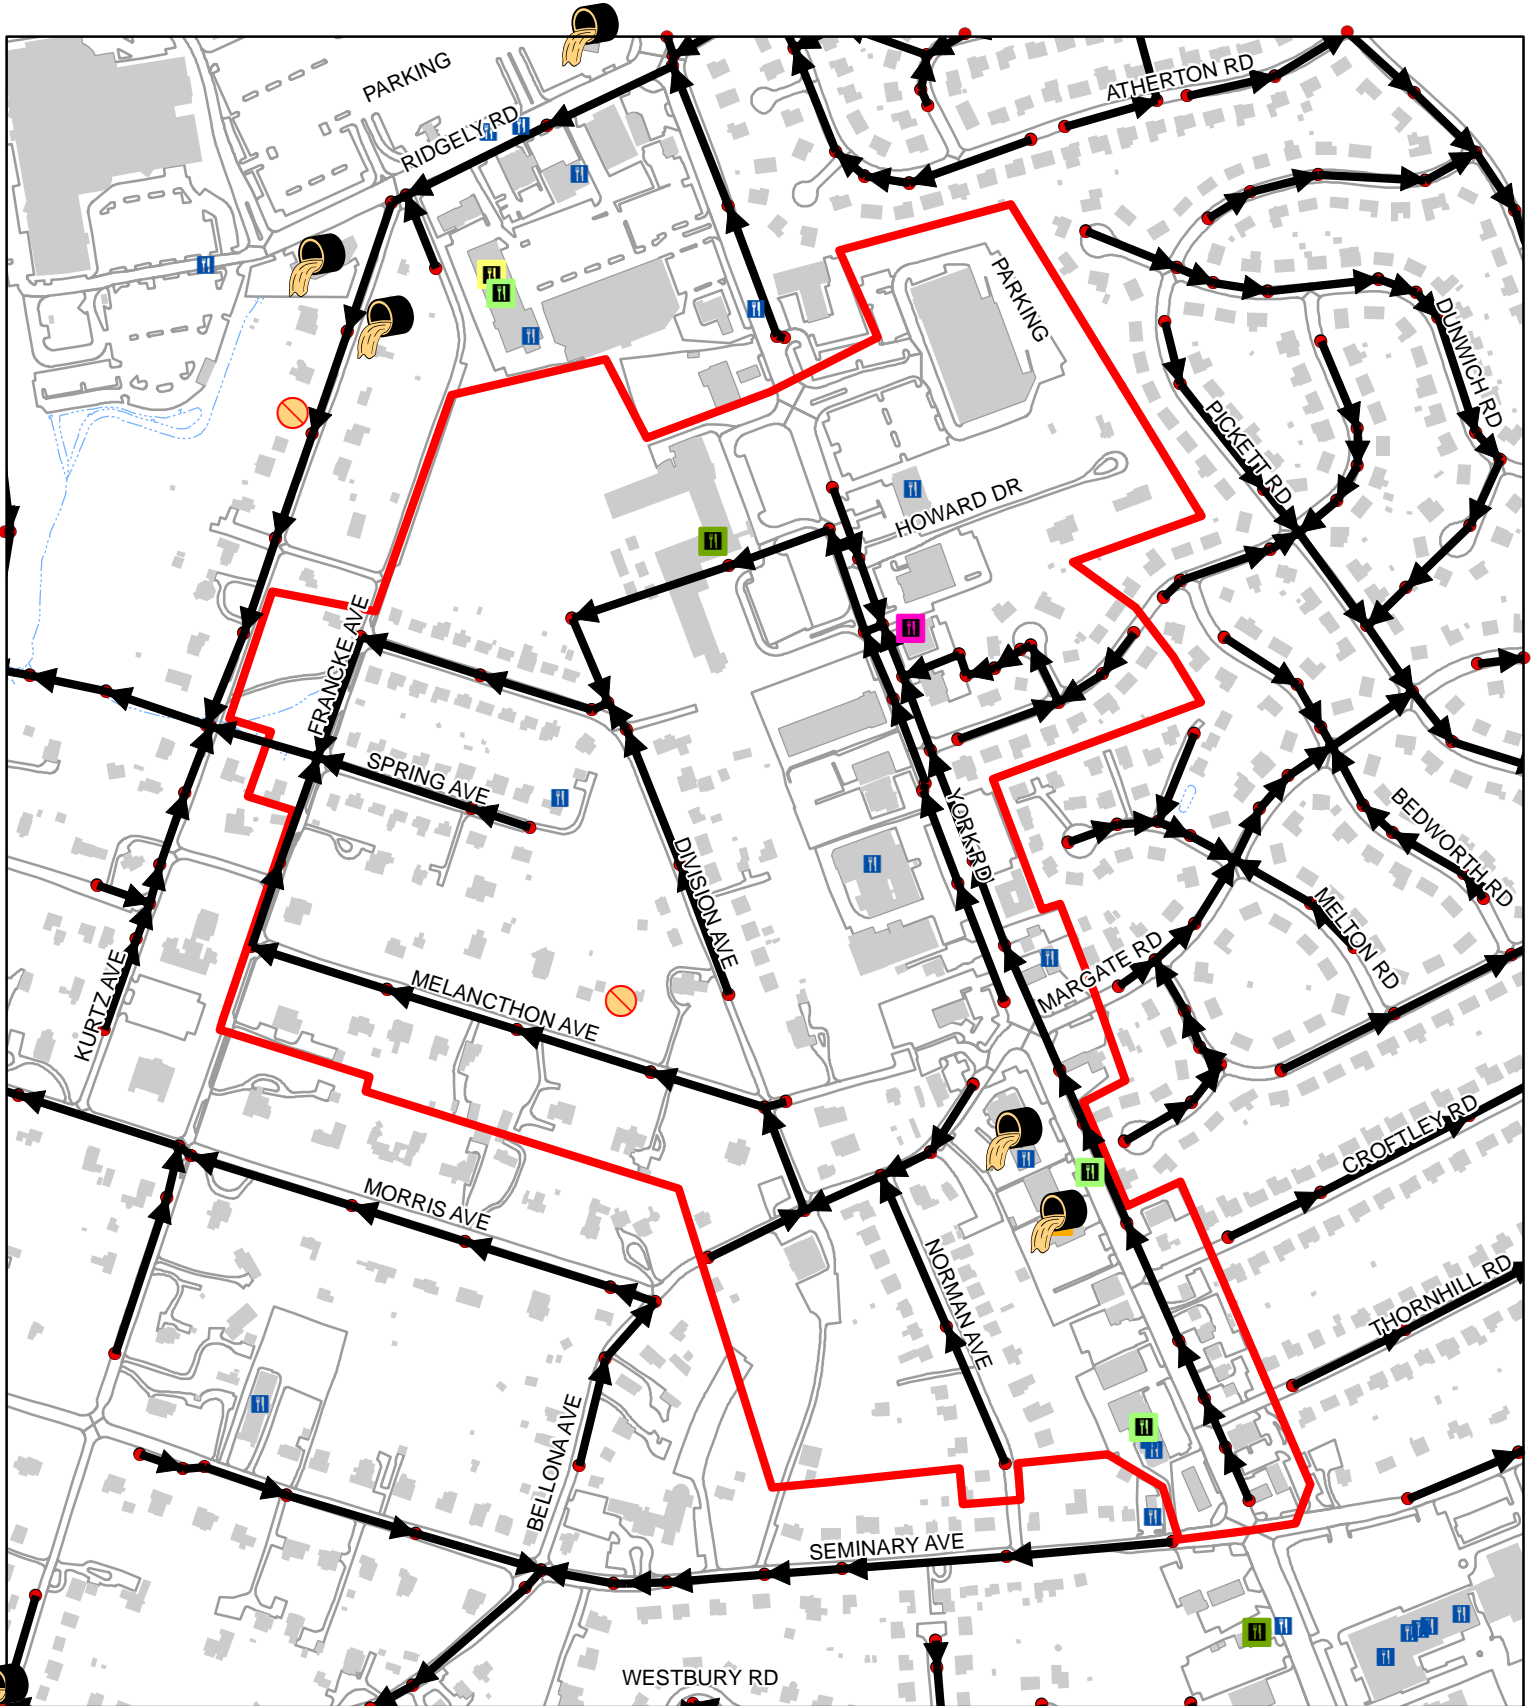

## Sewer Service Area 45-59-30-03

100  
 Feet  
 1:5,480  
 1 inch = 457 feet

	2021	00-20
FOG Facilities	13	
FOG SSOs	0	2
FOG Blockages	0	1

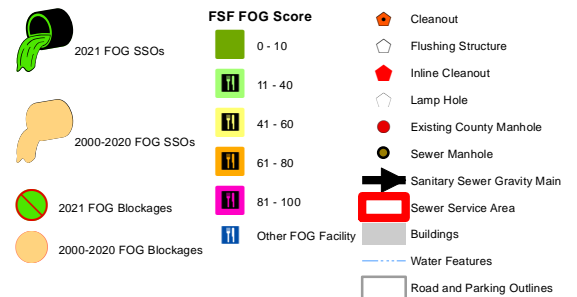





## Sewer Service Area 45-59-35-08

100  
 Feet  
 1:6,920  
 1 inch = 577 feet

	2021	00-20
FOG Facilities	0	
FOG SSOs	0	1
FOG Blockages	0	0

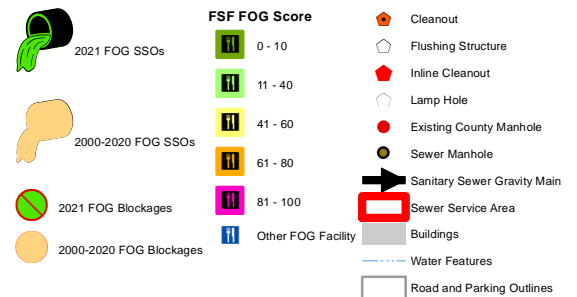


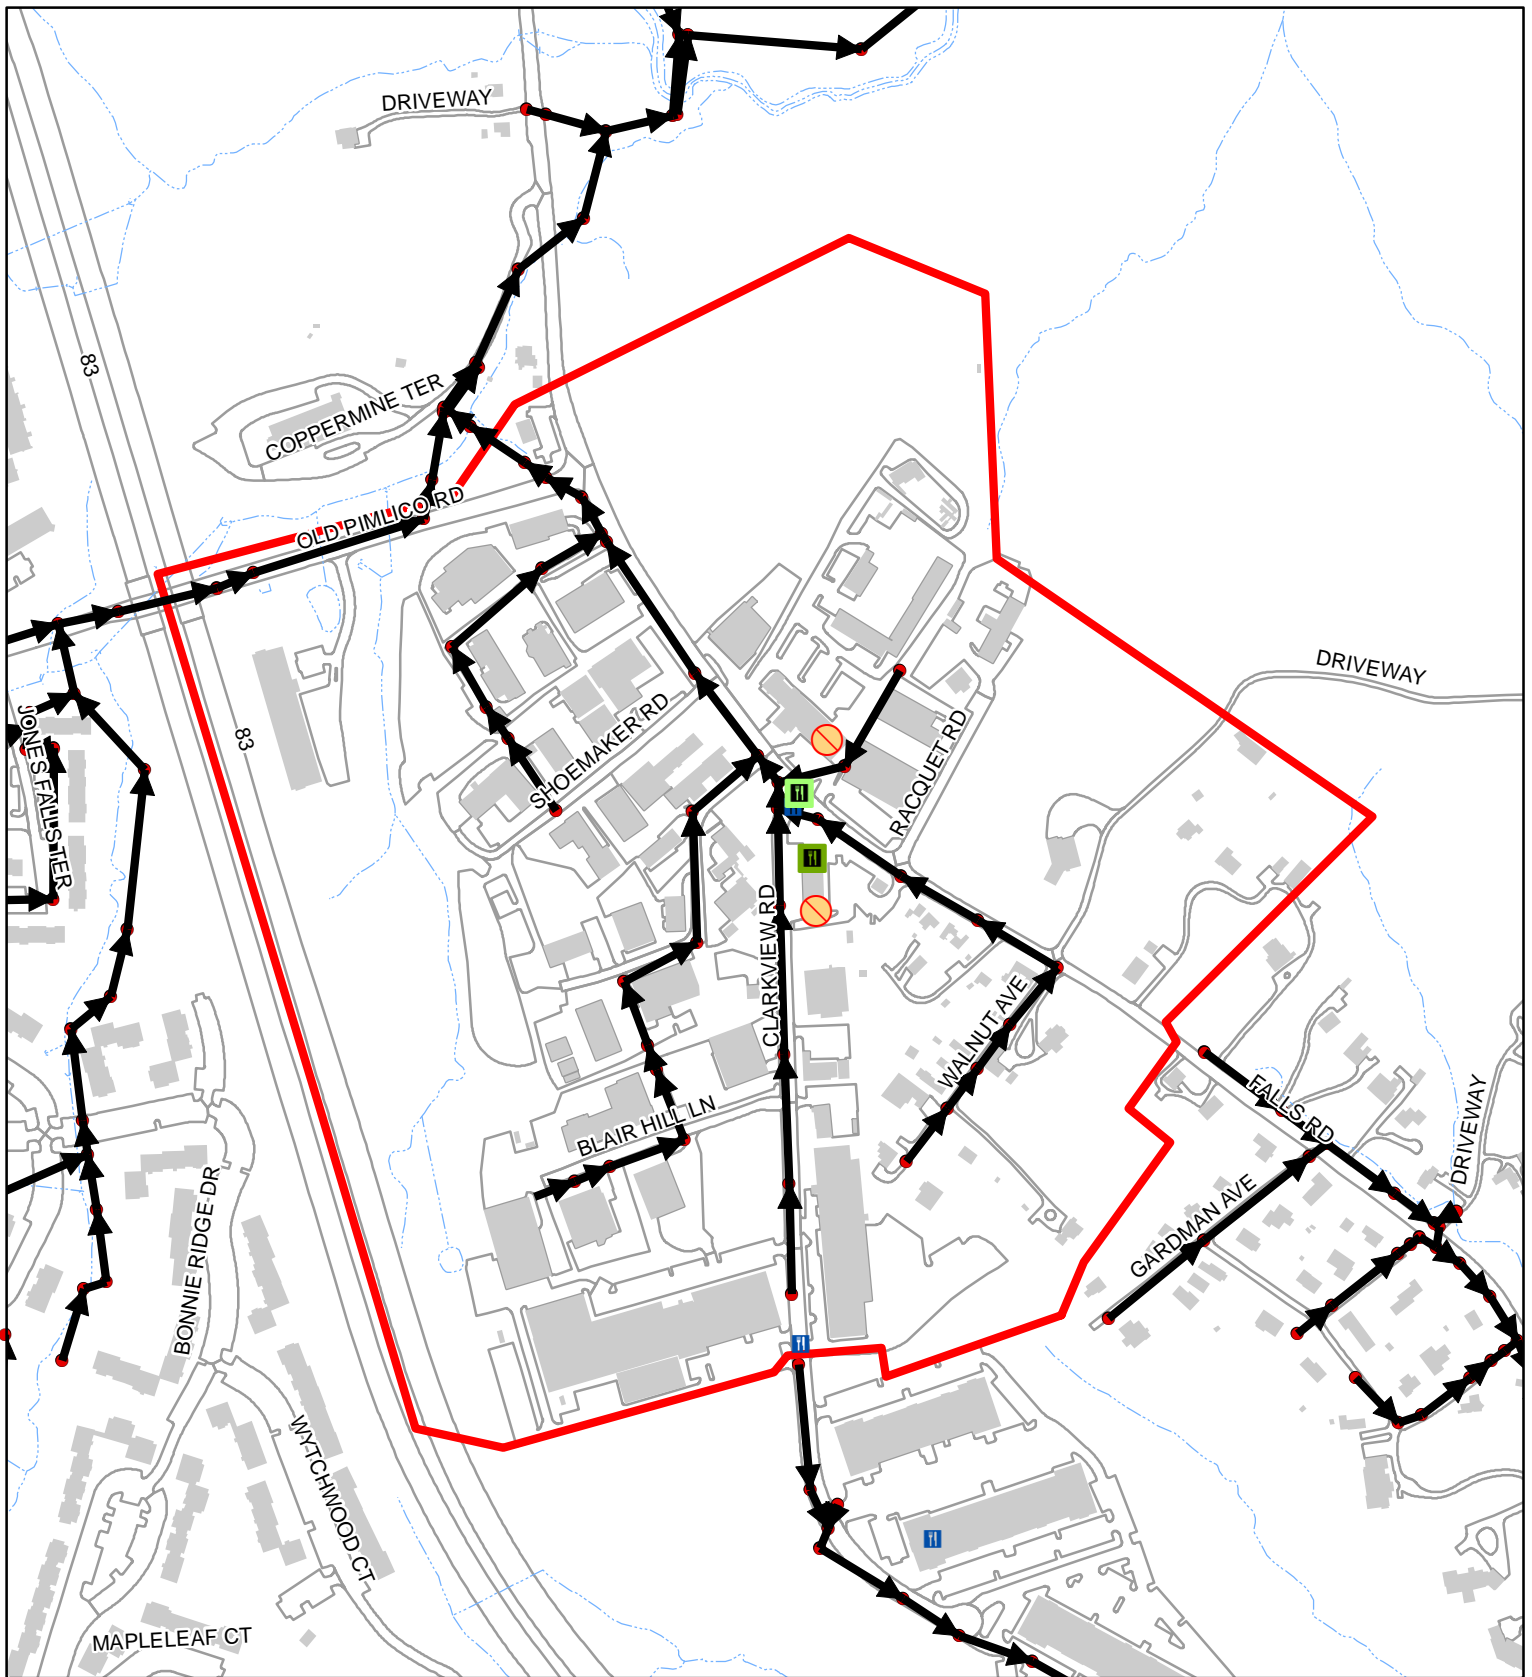


## Sewer Service Area 45-62-02-00

100  
 Feet  
 1:5,200  
 1 inch = 433 feet

	2021	00-20
FOG Facilities	4	
FOG SSOs	0	0
FOG Blockages	0	2

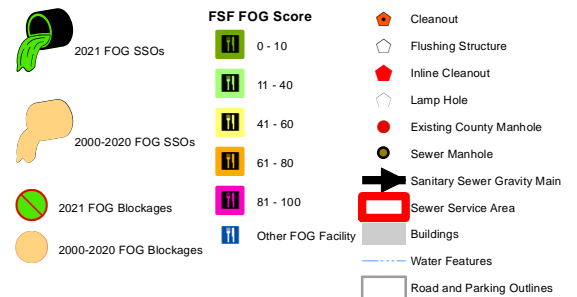




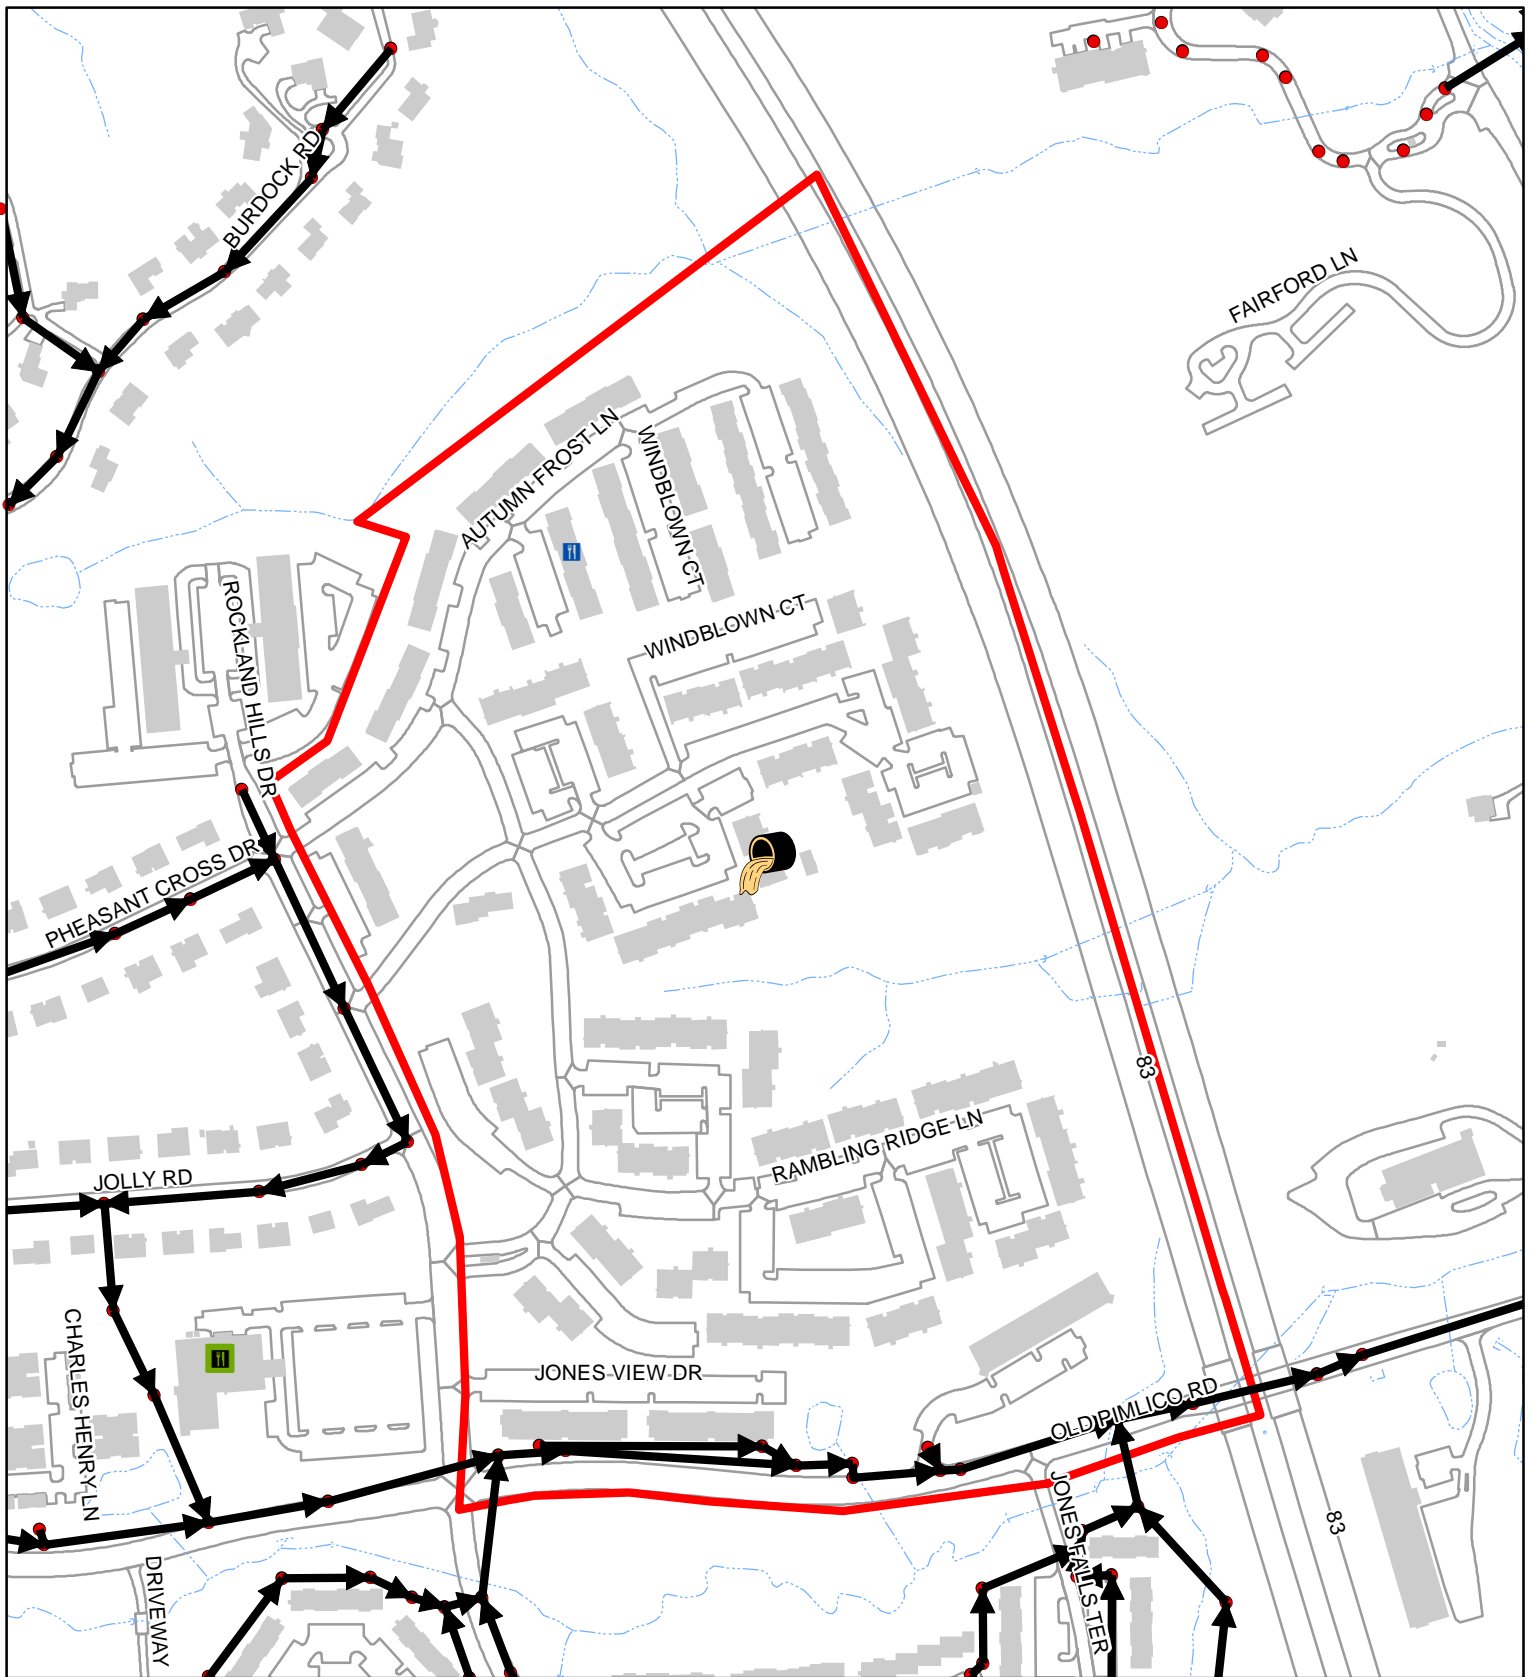


## Sewer Service Area 45-62-03-02

100  
 Feet  
 1:4,140  
 1 inch = 345 feet

	2021	00-20
FOG Facilities	1	
FOG SSOs	0	1
FOG Blockages	0	0

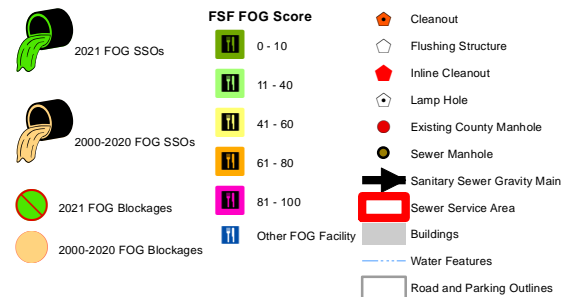


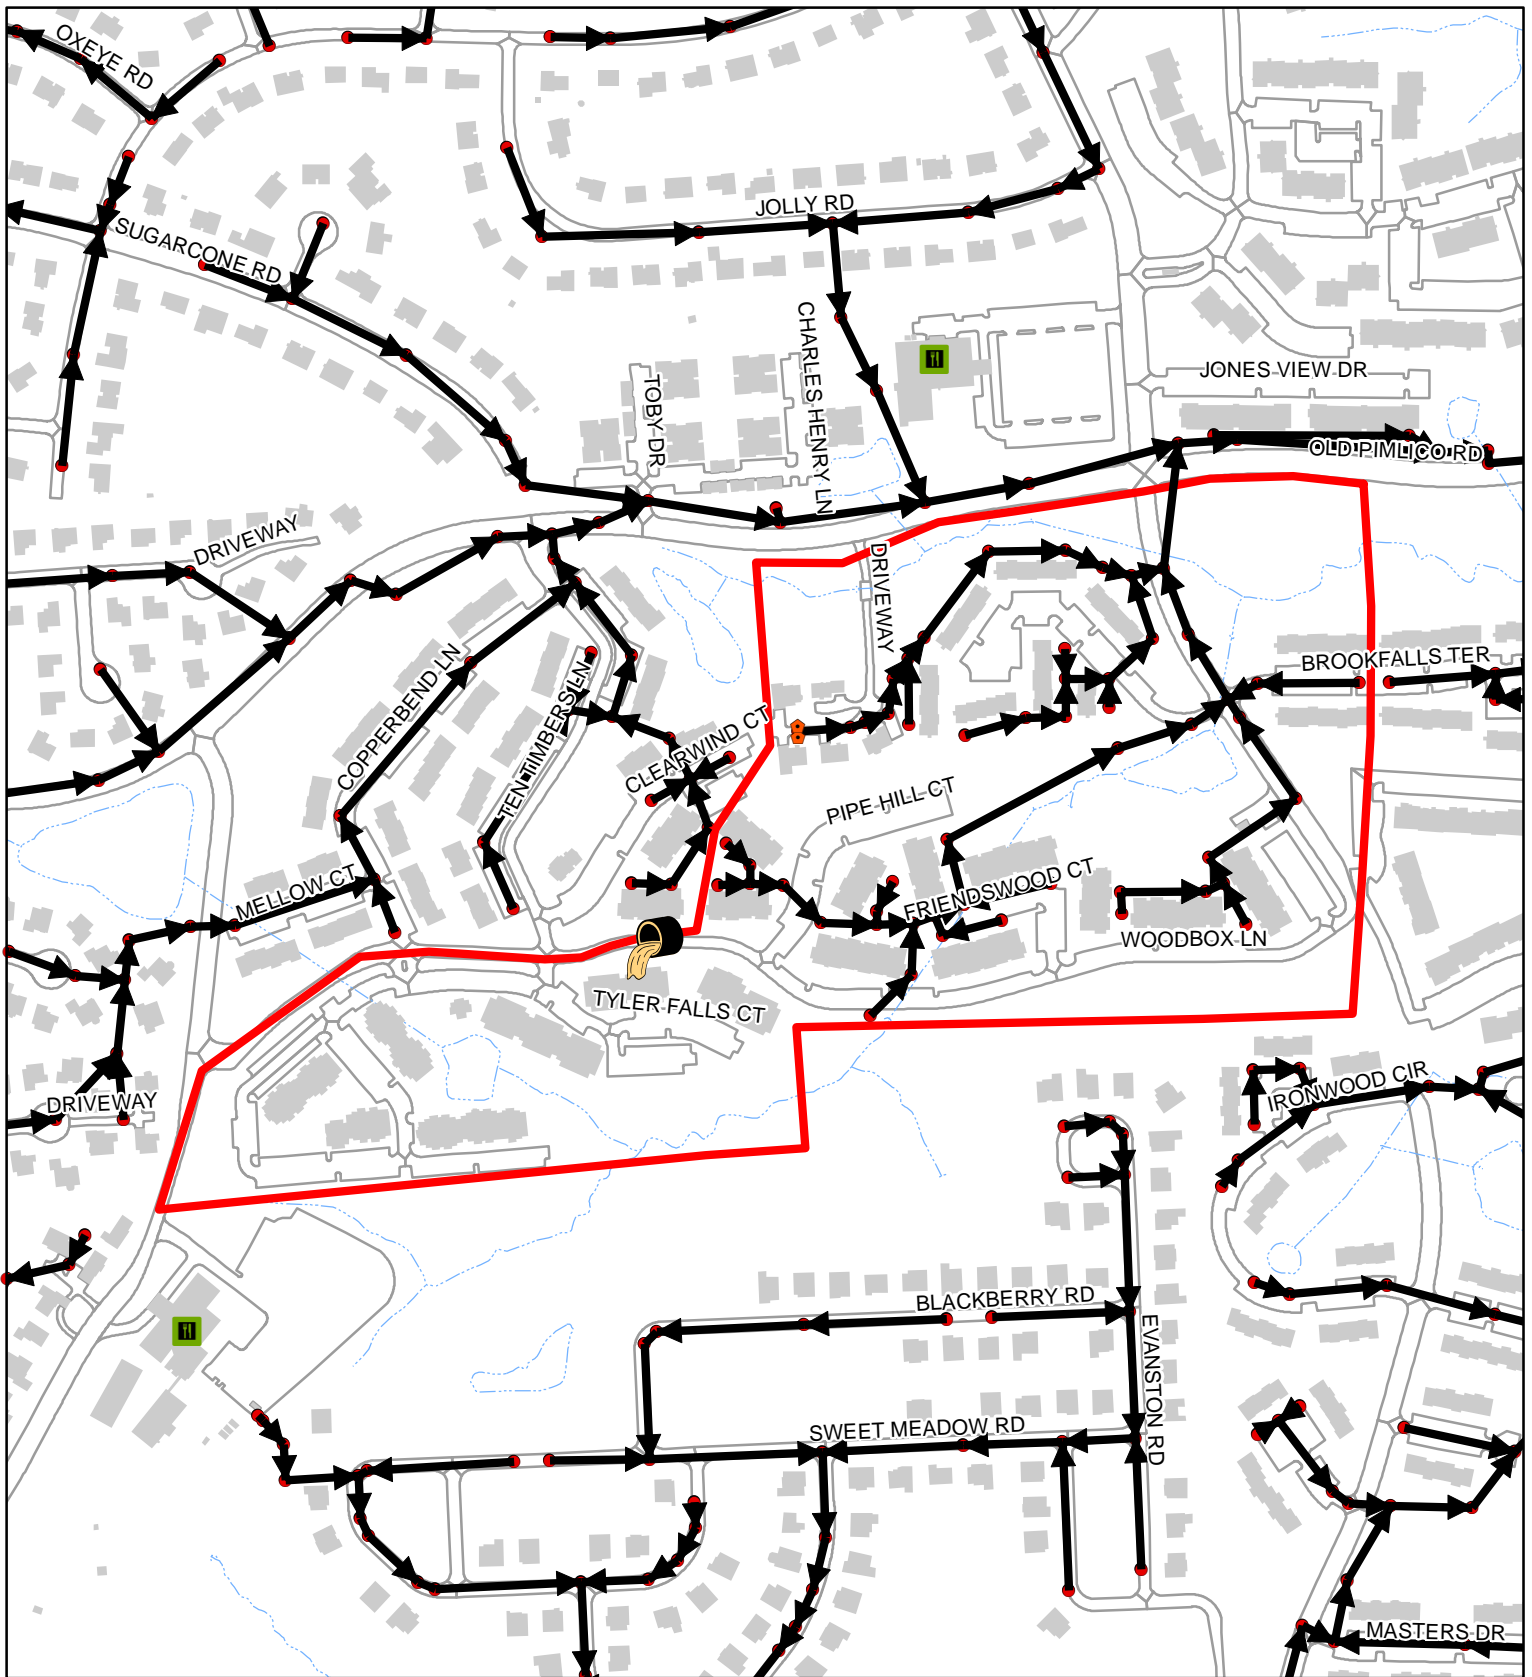


## Sewer Service Area 45-62-03-03

100  
 Feet  
 1:4,730  
 1 inch = 394 feet

	2021	00-20
FOG Facilities	0	
FOG SSOs	0	1
FOG Blockages	0	0

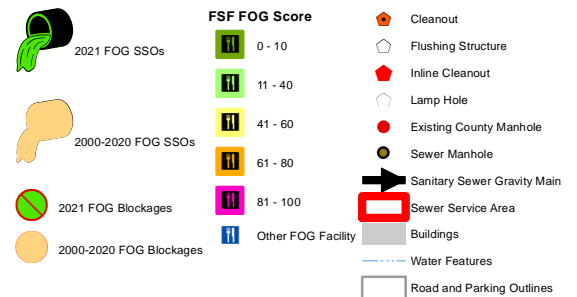

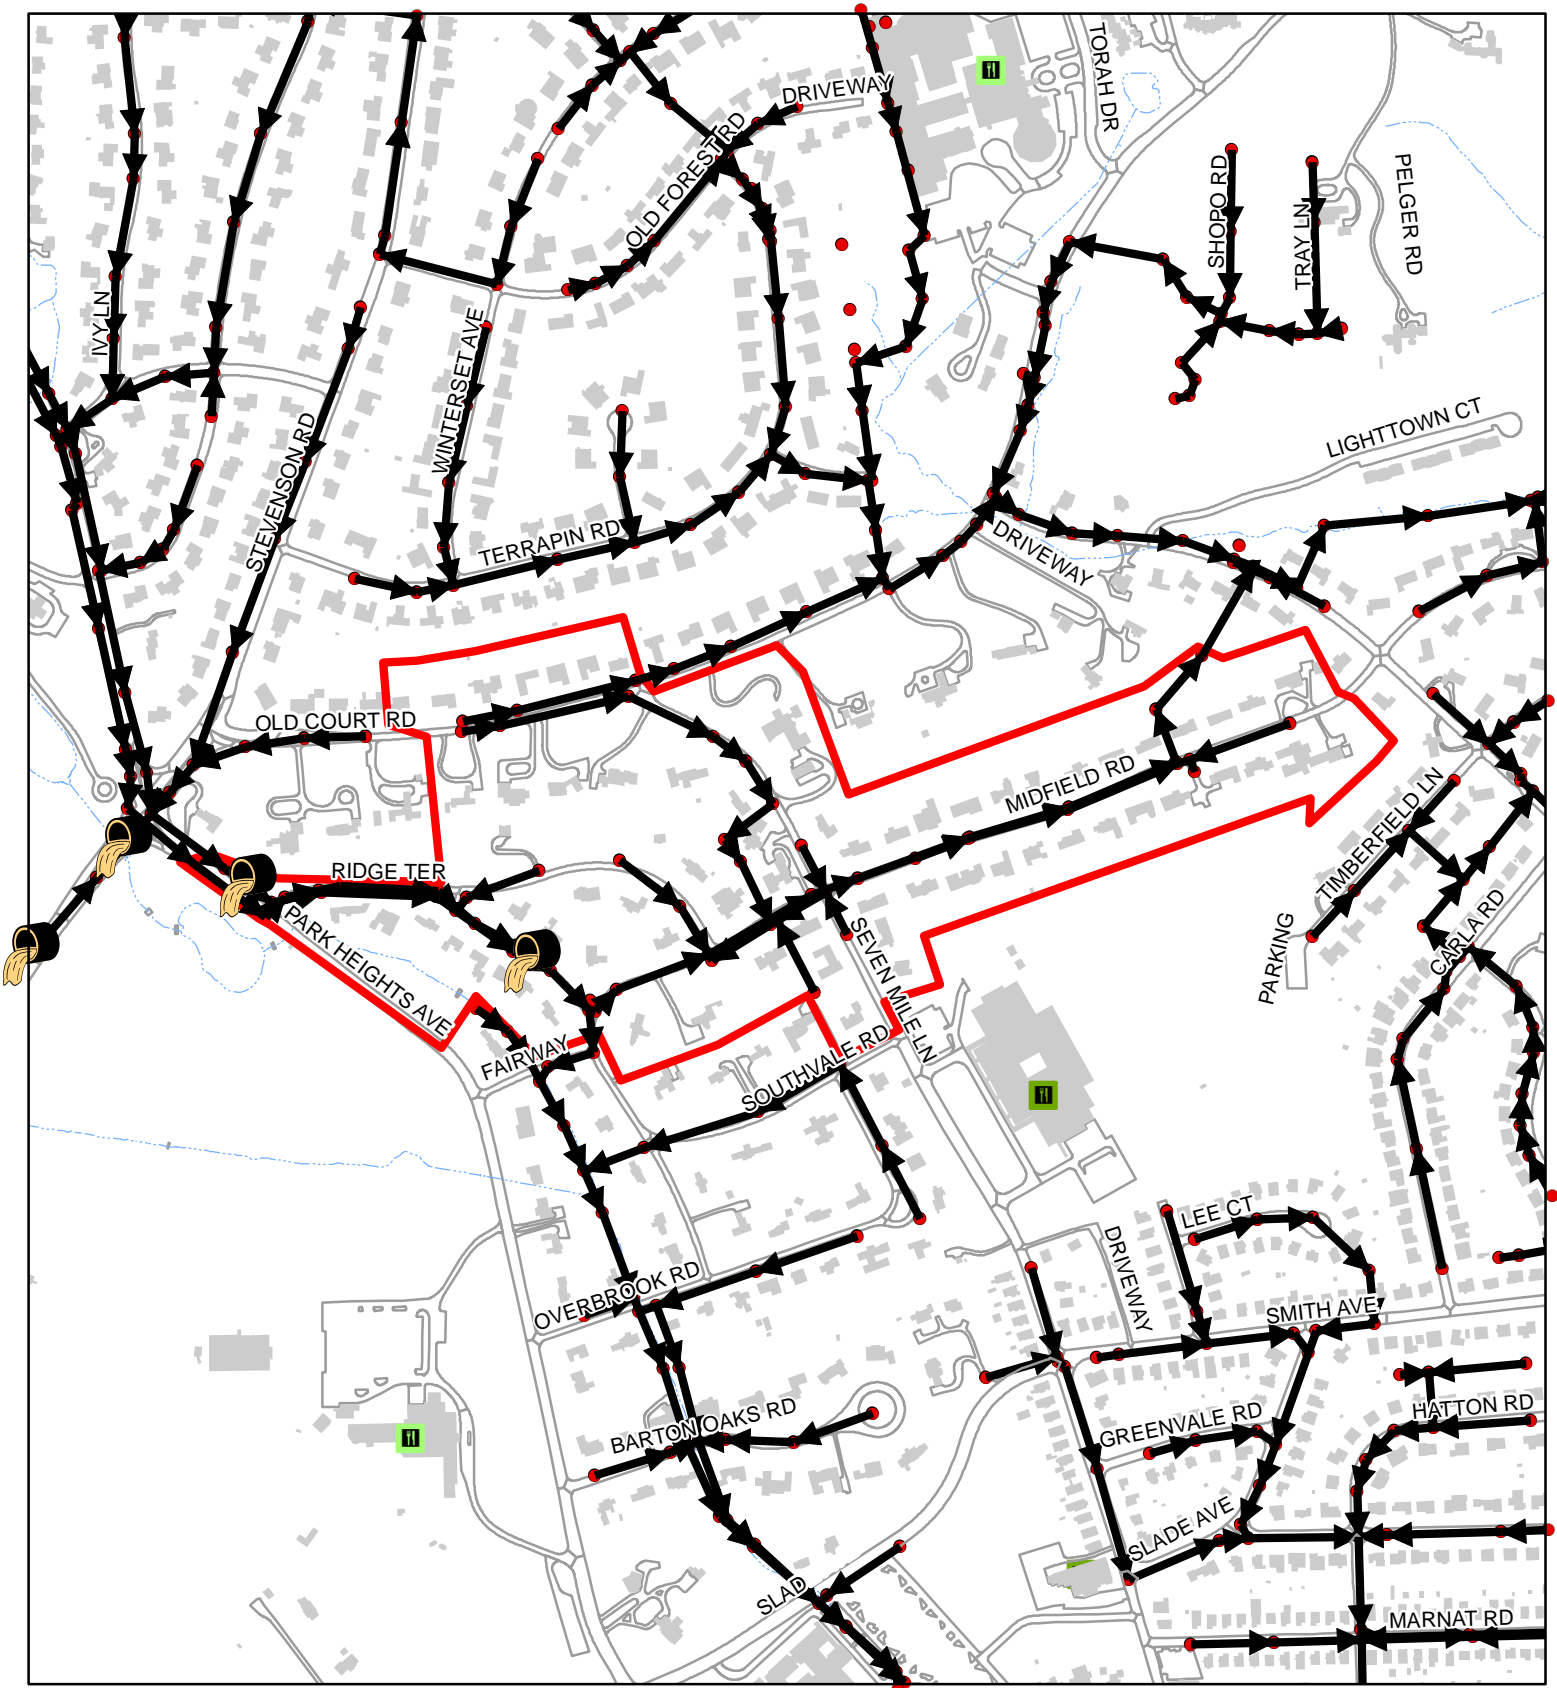














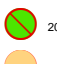






## Sewer Service Area 45-66-17-00

100  
 Feet  
 1:7,550  
 1 inch = 629 feet

	2021	00-20
FOG Facilities	0	
FOG SSOs	0	2
FOG Blockages	0	0

	2021 FOG SSOs		0 - 10		Cleanout
	2000-2020 FOG SSOs		11 - 40		Flushing Structure
	2021 FOG Blockages		41 - 60		Inline Cleanout
	2000-2020 FOG Blockages		61 - 80		Lamp Hole
			81 - 100		Existing County Manhole
			Other FOG Facility		Sewer Manhole
					Sanitary Sewer Gravity Main
					Sewer Service Area
					Buildings
					Water Features
					Road and Parking Outlines



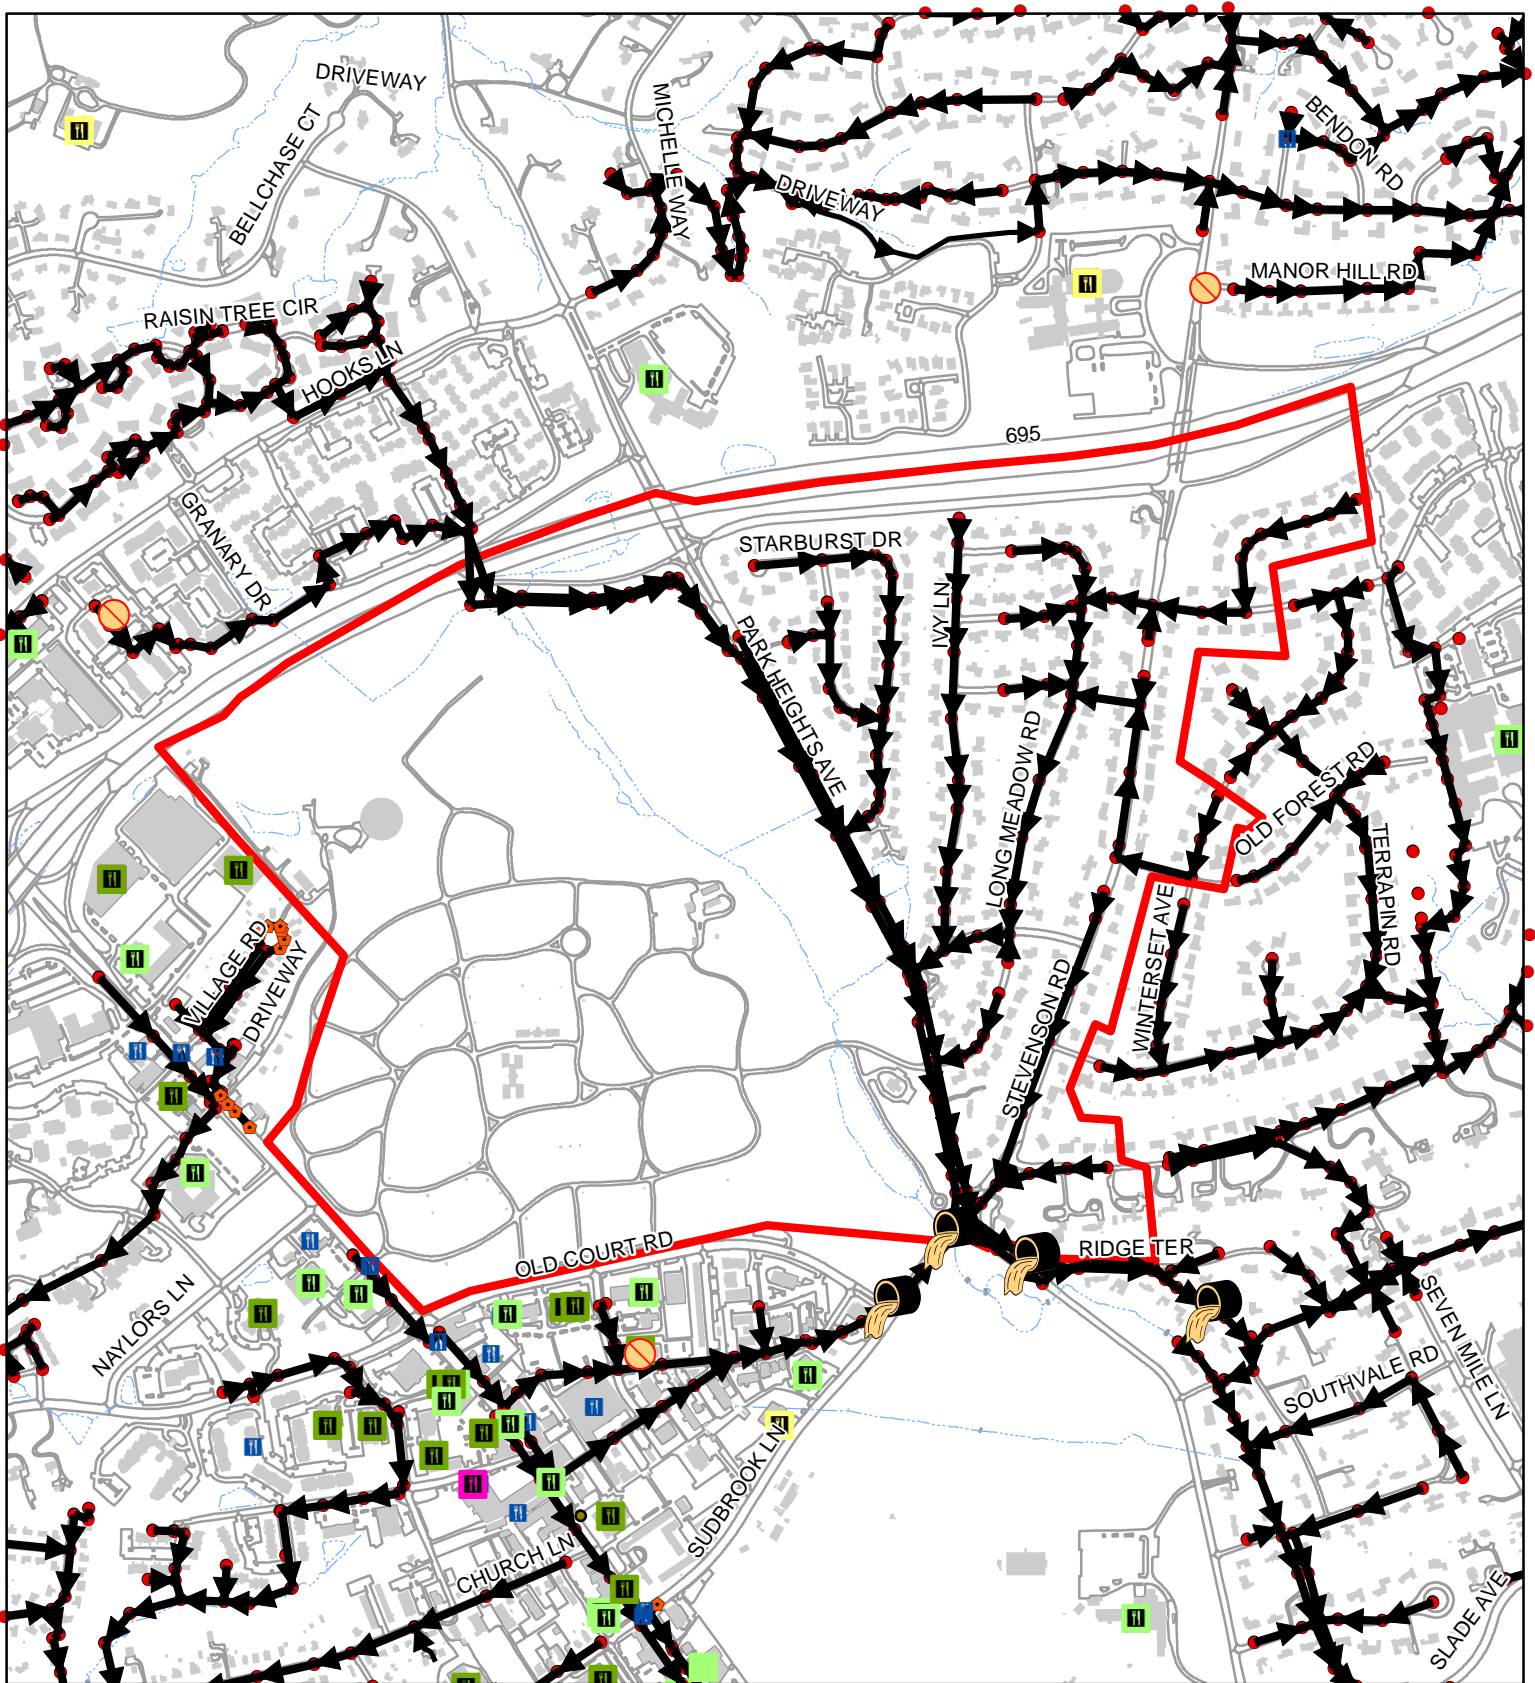




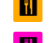















## Sewer Service Area 45-66-18-01

100  
 □ Feet  
 1:11,750  
 1 inch = 979 feet

	2021	00-20
FOG Facilities	0	
FOG SSOs	0	1
FOG Blockages	0	0


	2021 FOG SSOs		0 - 10		Cleanout
	2000-2020 FOG SSOs		11 - 40		Flushing Structure
	2021 FOG Blockages		41 - 60		Inline Cleanout
	2000-2020 FOG Blockages		61 - 80		Lamp Hole
			81 - 100		Existing County Manhole
			Other FOG Facility		Sewer Manhole
					Sanitary Sewer Gravity Main
					Sewer Service Area
					Buildings
					Water Features
					Road and Parking Outlines

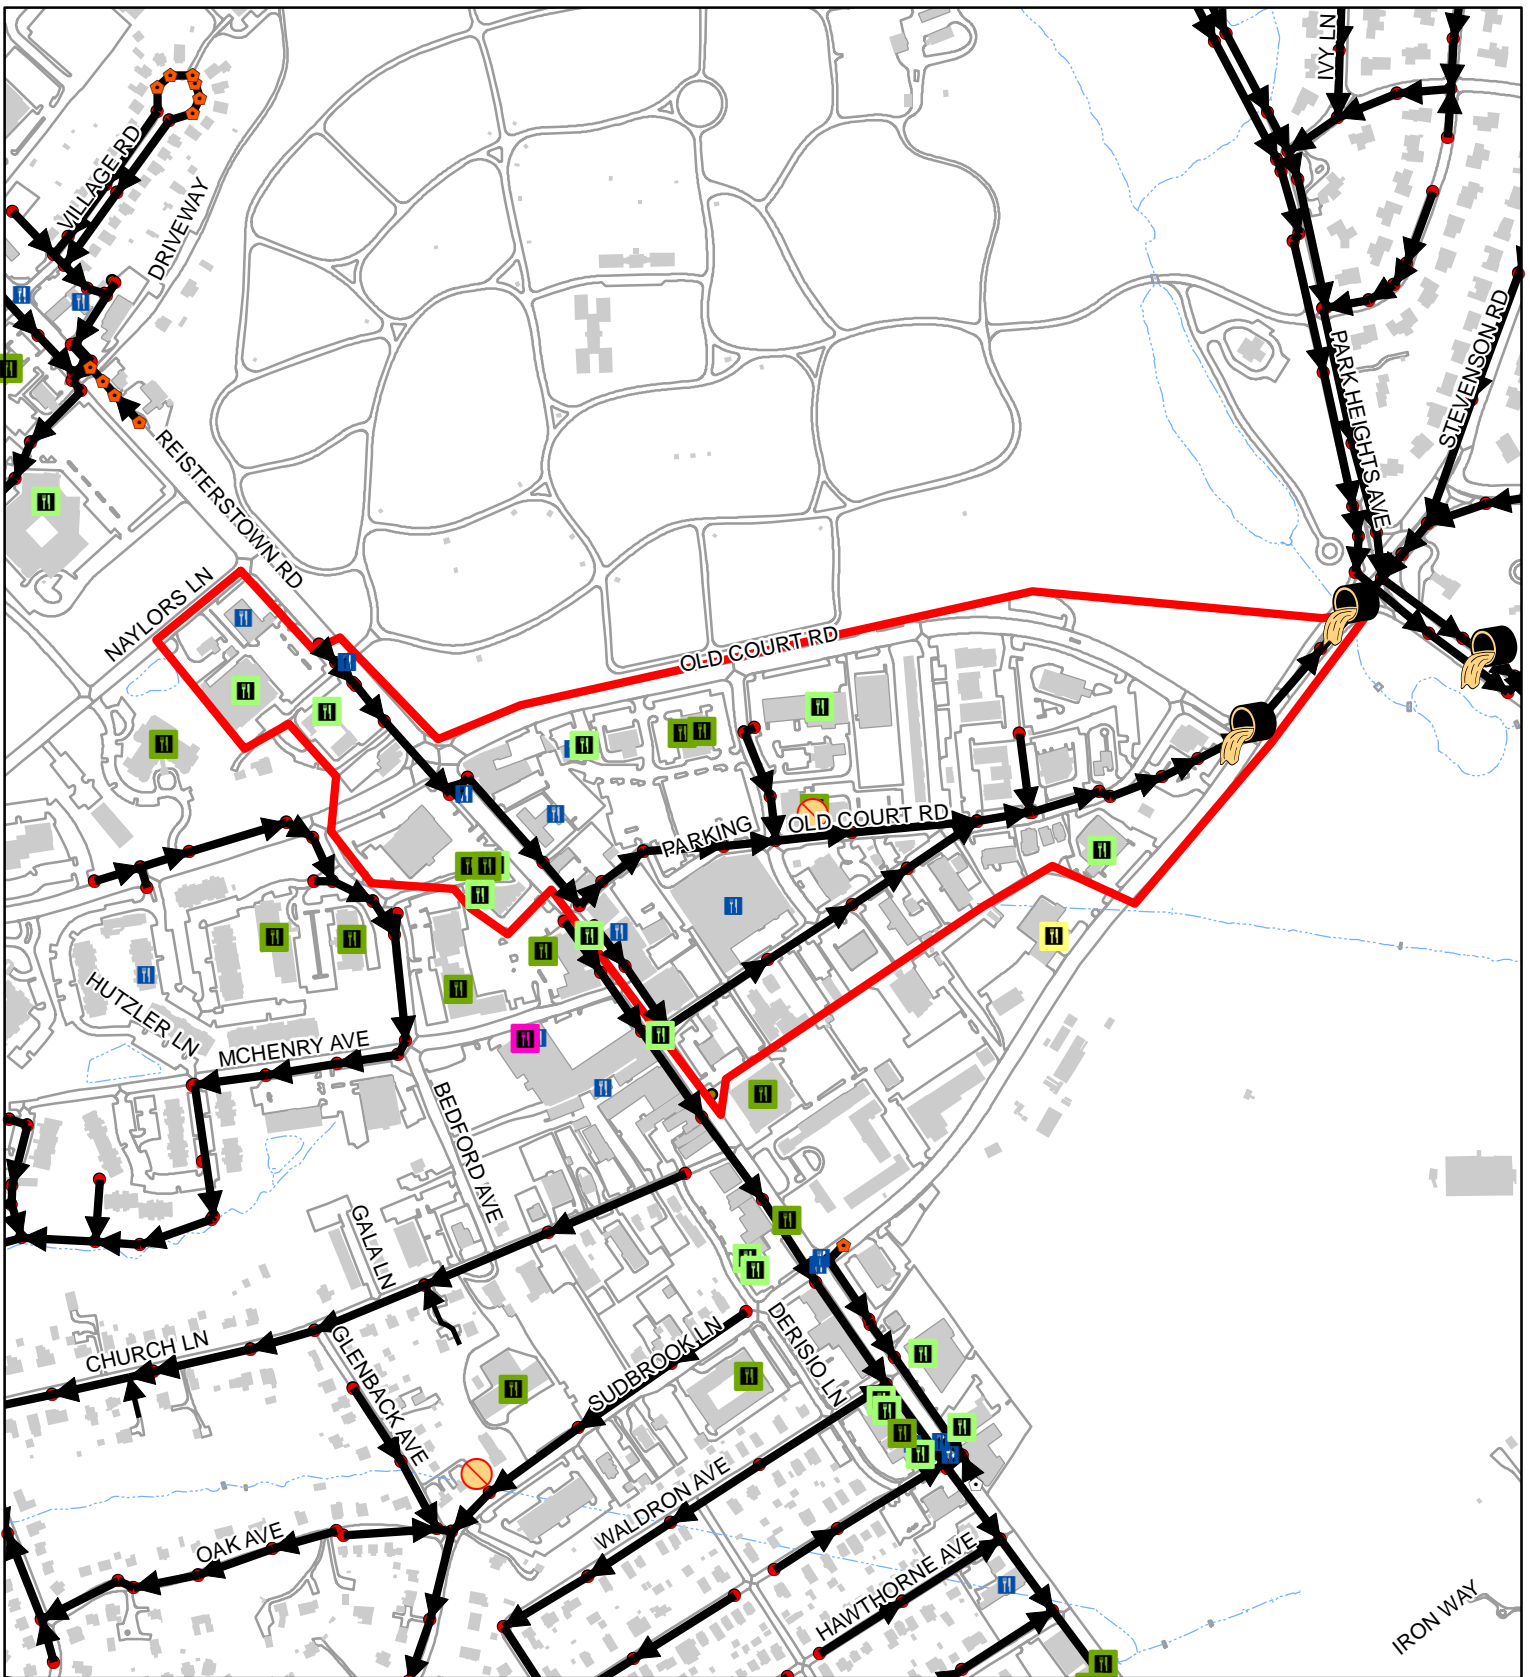


## Sewer Service Area 45-66-18-02

100  
 Feet  
 1:6,810  
 1 inch = 568 feet

	2021	00-20
FOG Facilities	25	
FOG SSOs	0	1
FOG Blockages	0	1

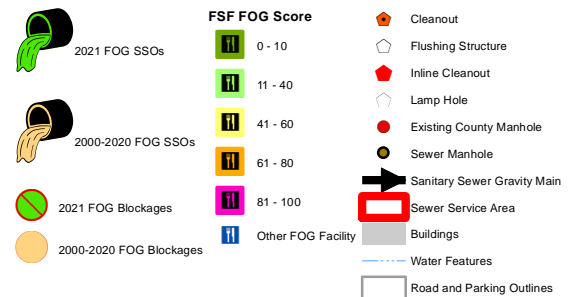

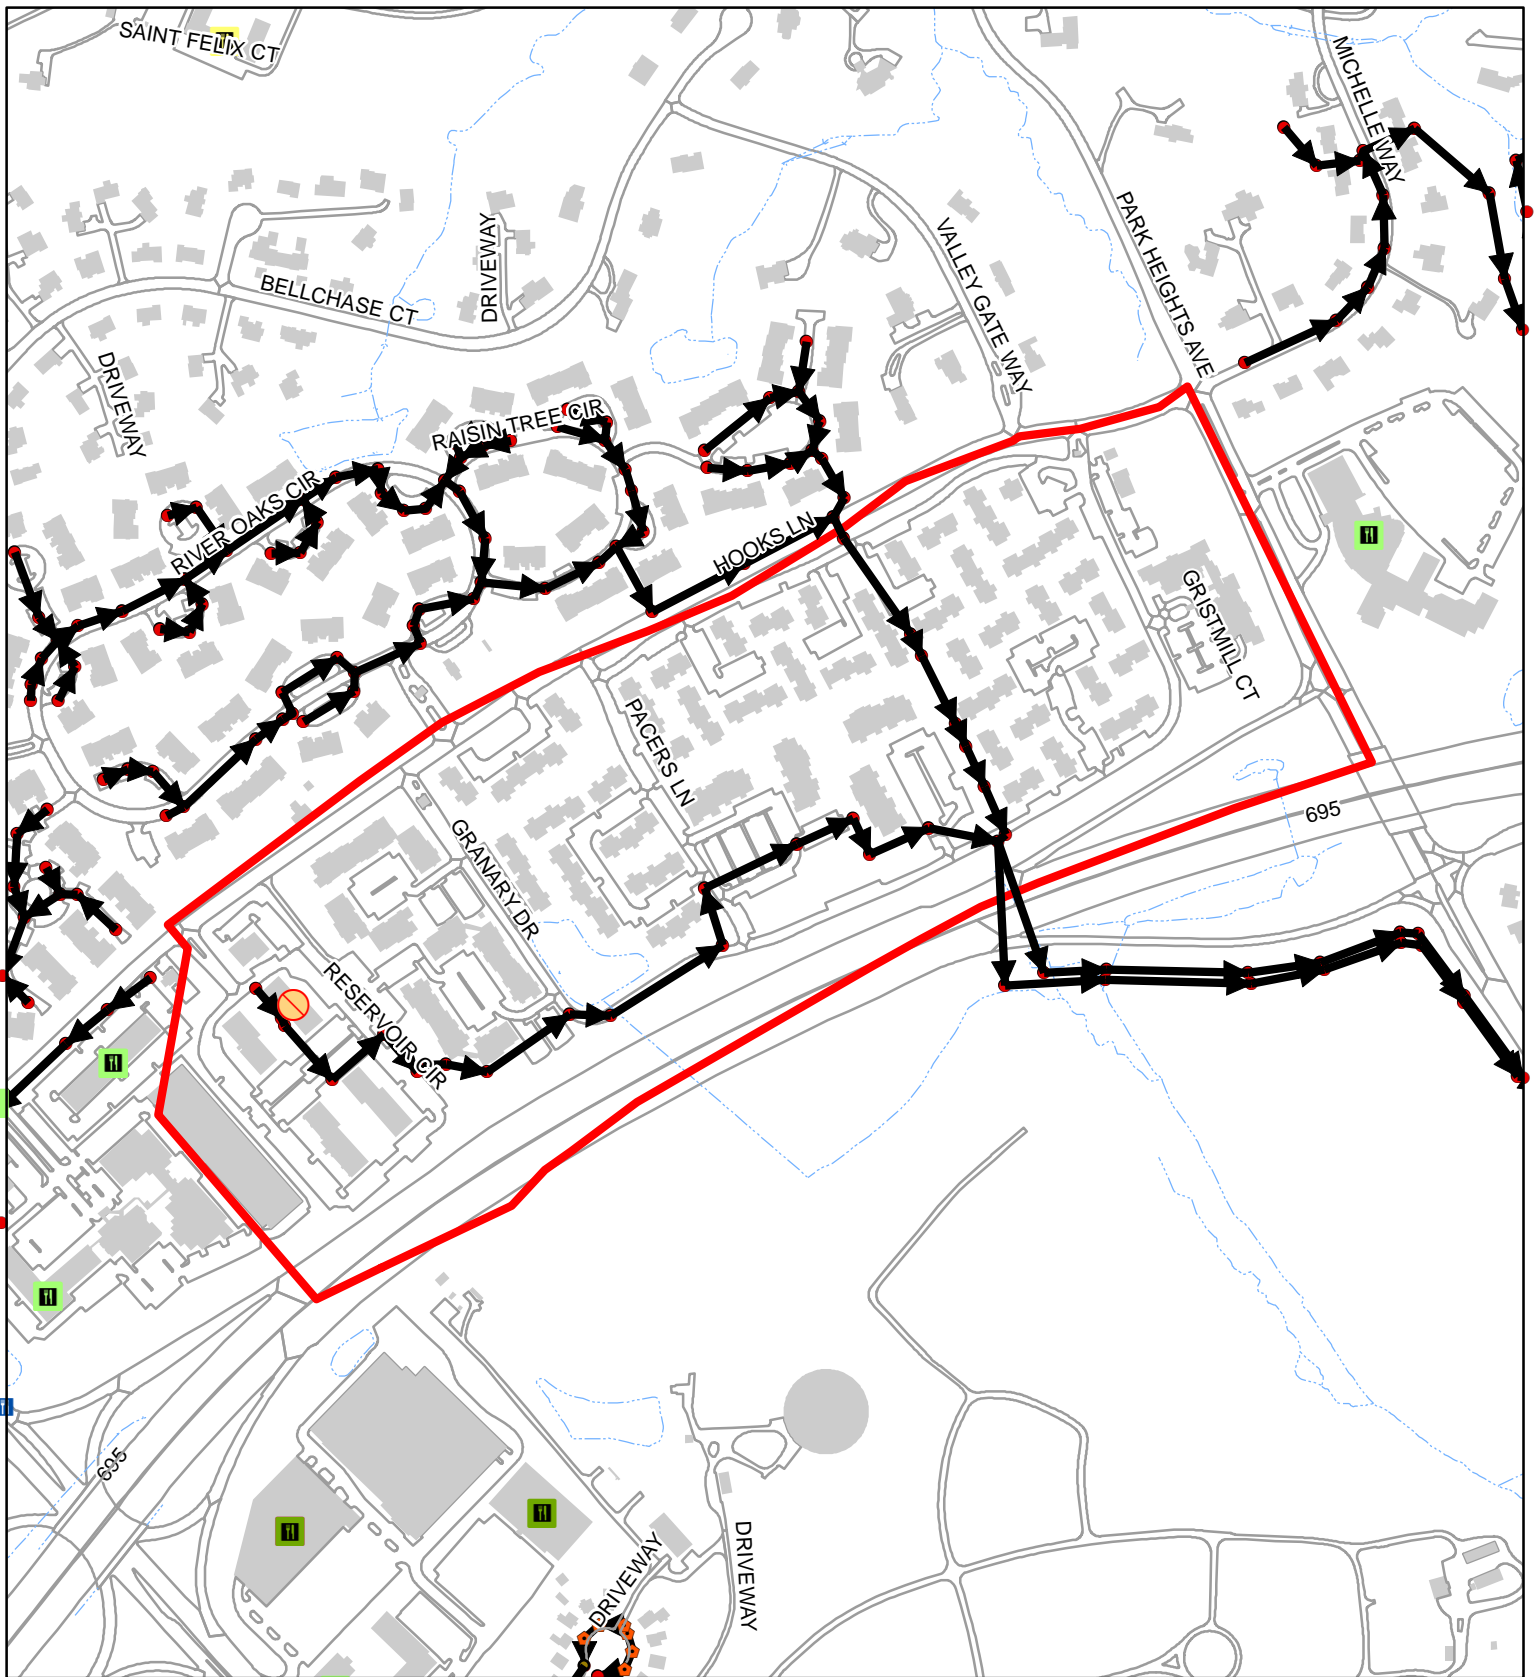


## Sewer Service Area 45-66-18-03

100  
 Feet  
 1:5,900  
 1 inch = 492 feet

	2021	00-20
FOG Facilities	0	
FOG SSOs	0	0
FOG Blockages	0	1





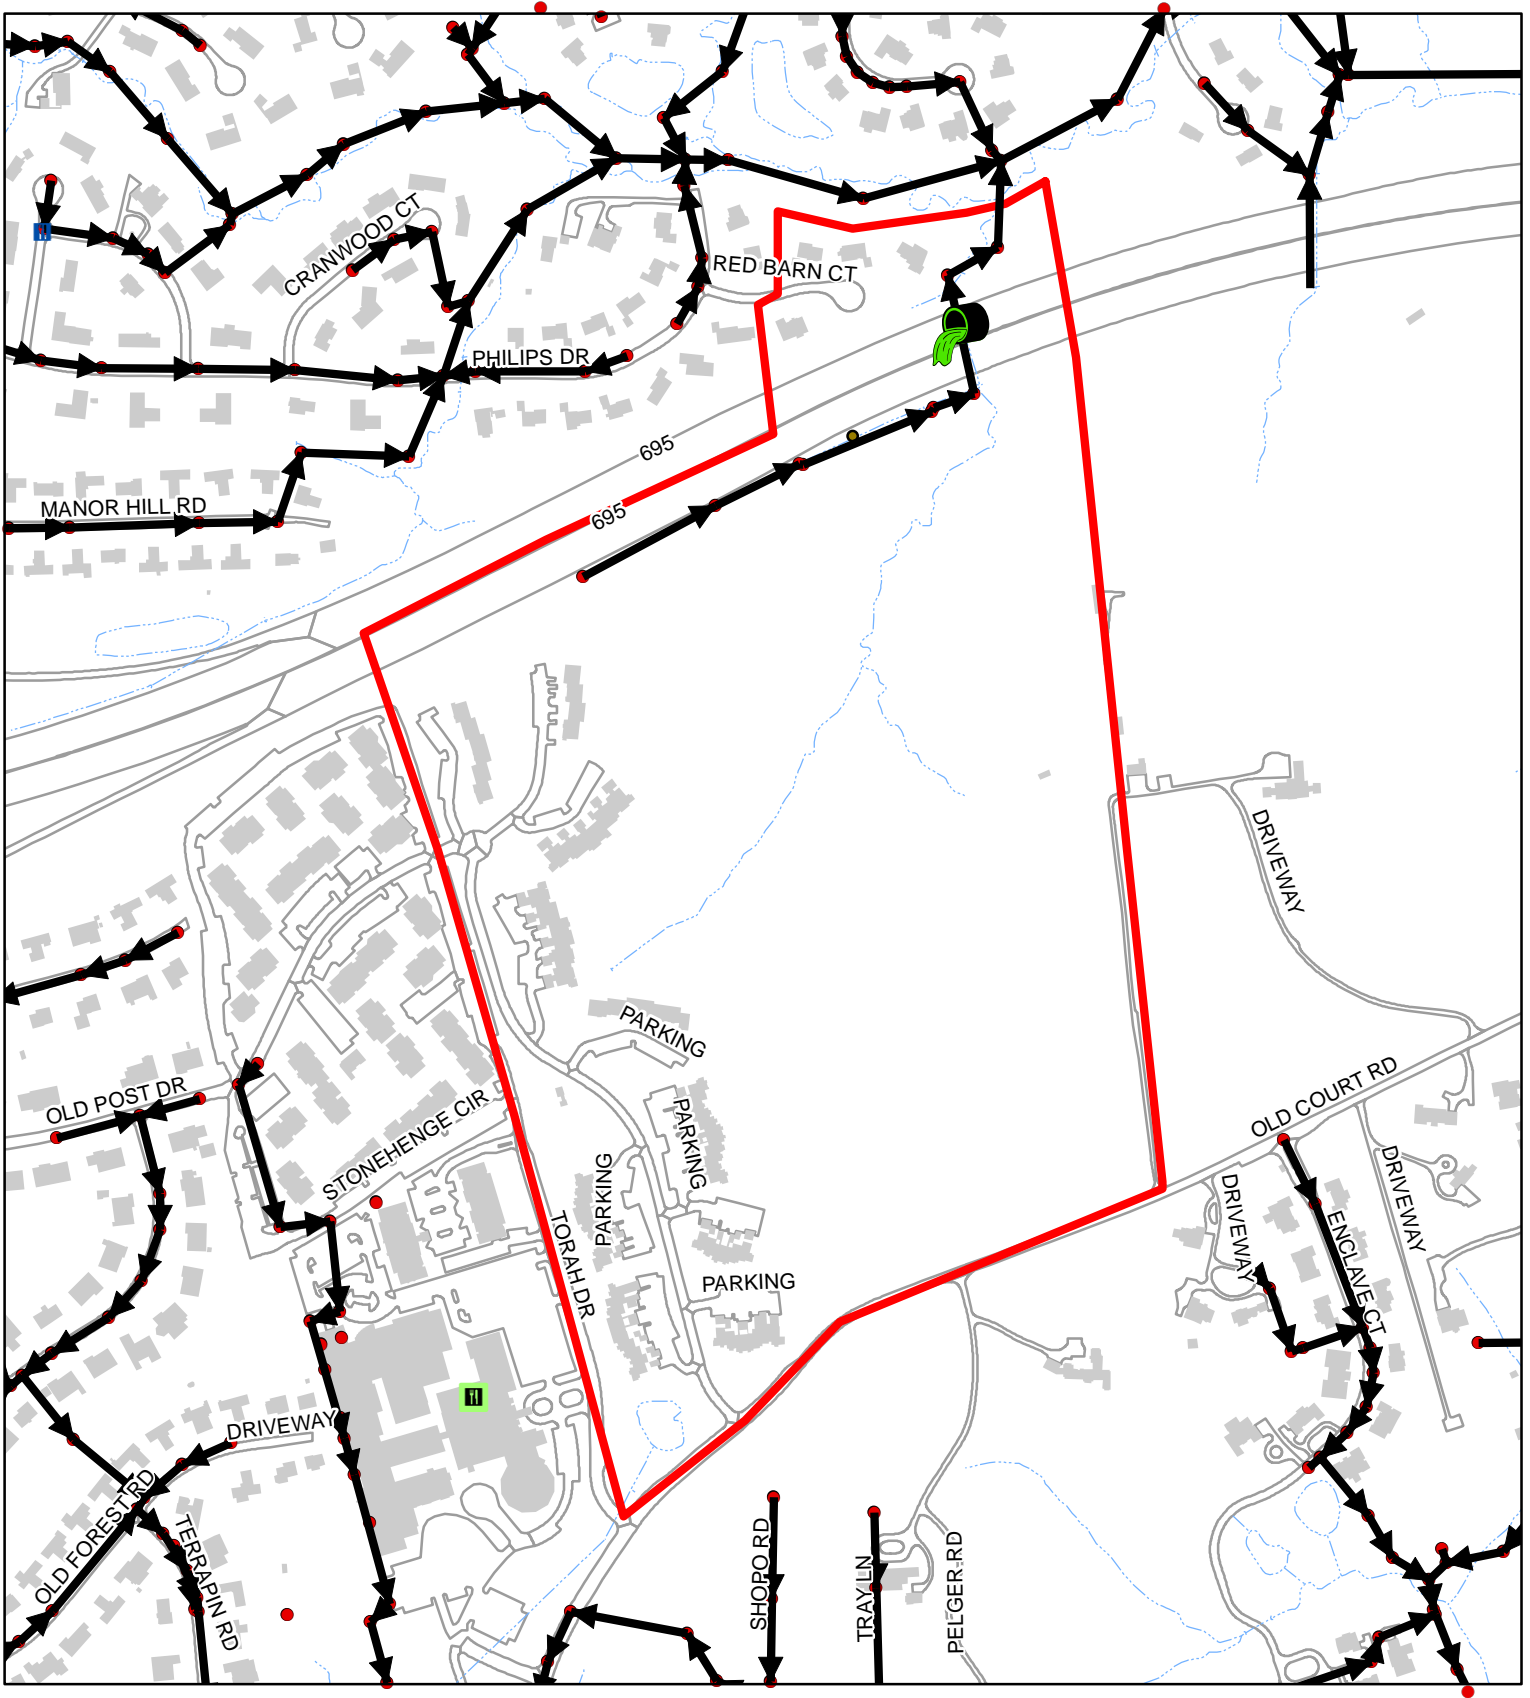


# Sewer Service Area 45-68-14-00

100 Feet  
 1:6,050  
 1 inch = 504 feet

	2021	00-20
FOG Facilities	0	
FOG SSOs	1	0
FOG Blockages	0	0


	2021 FOG SSOs		FSF FOG Score 0 - 10		Cleanout
	2000-2020 FOG SSOs		11 - 40		Flushing Structure
	2021 FOG Blockages		41 - 60		Inline Cleanout
	2000-2020 FOG Blockages		61 - 80		Lamp Hole
			81 - 100		Existing County Manhole
			Other FOG Facility		Sewer Manhole
					Sanitary Sewer Gravity Main
					Sewer Service Area
					Buildings
					Water Features
					Road and Parking Outlines

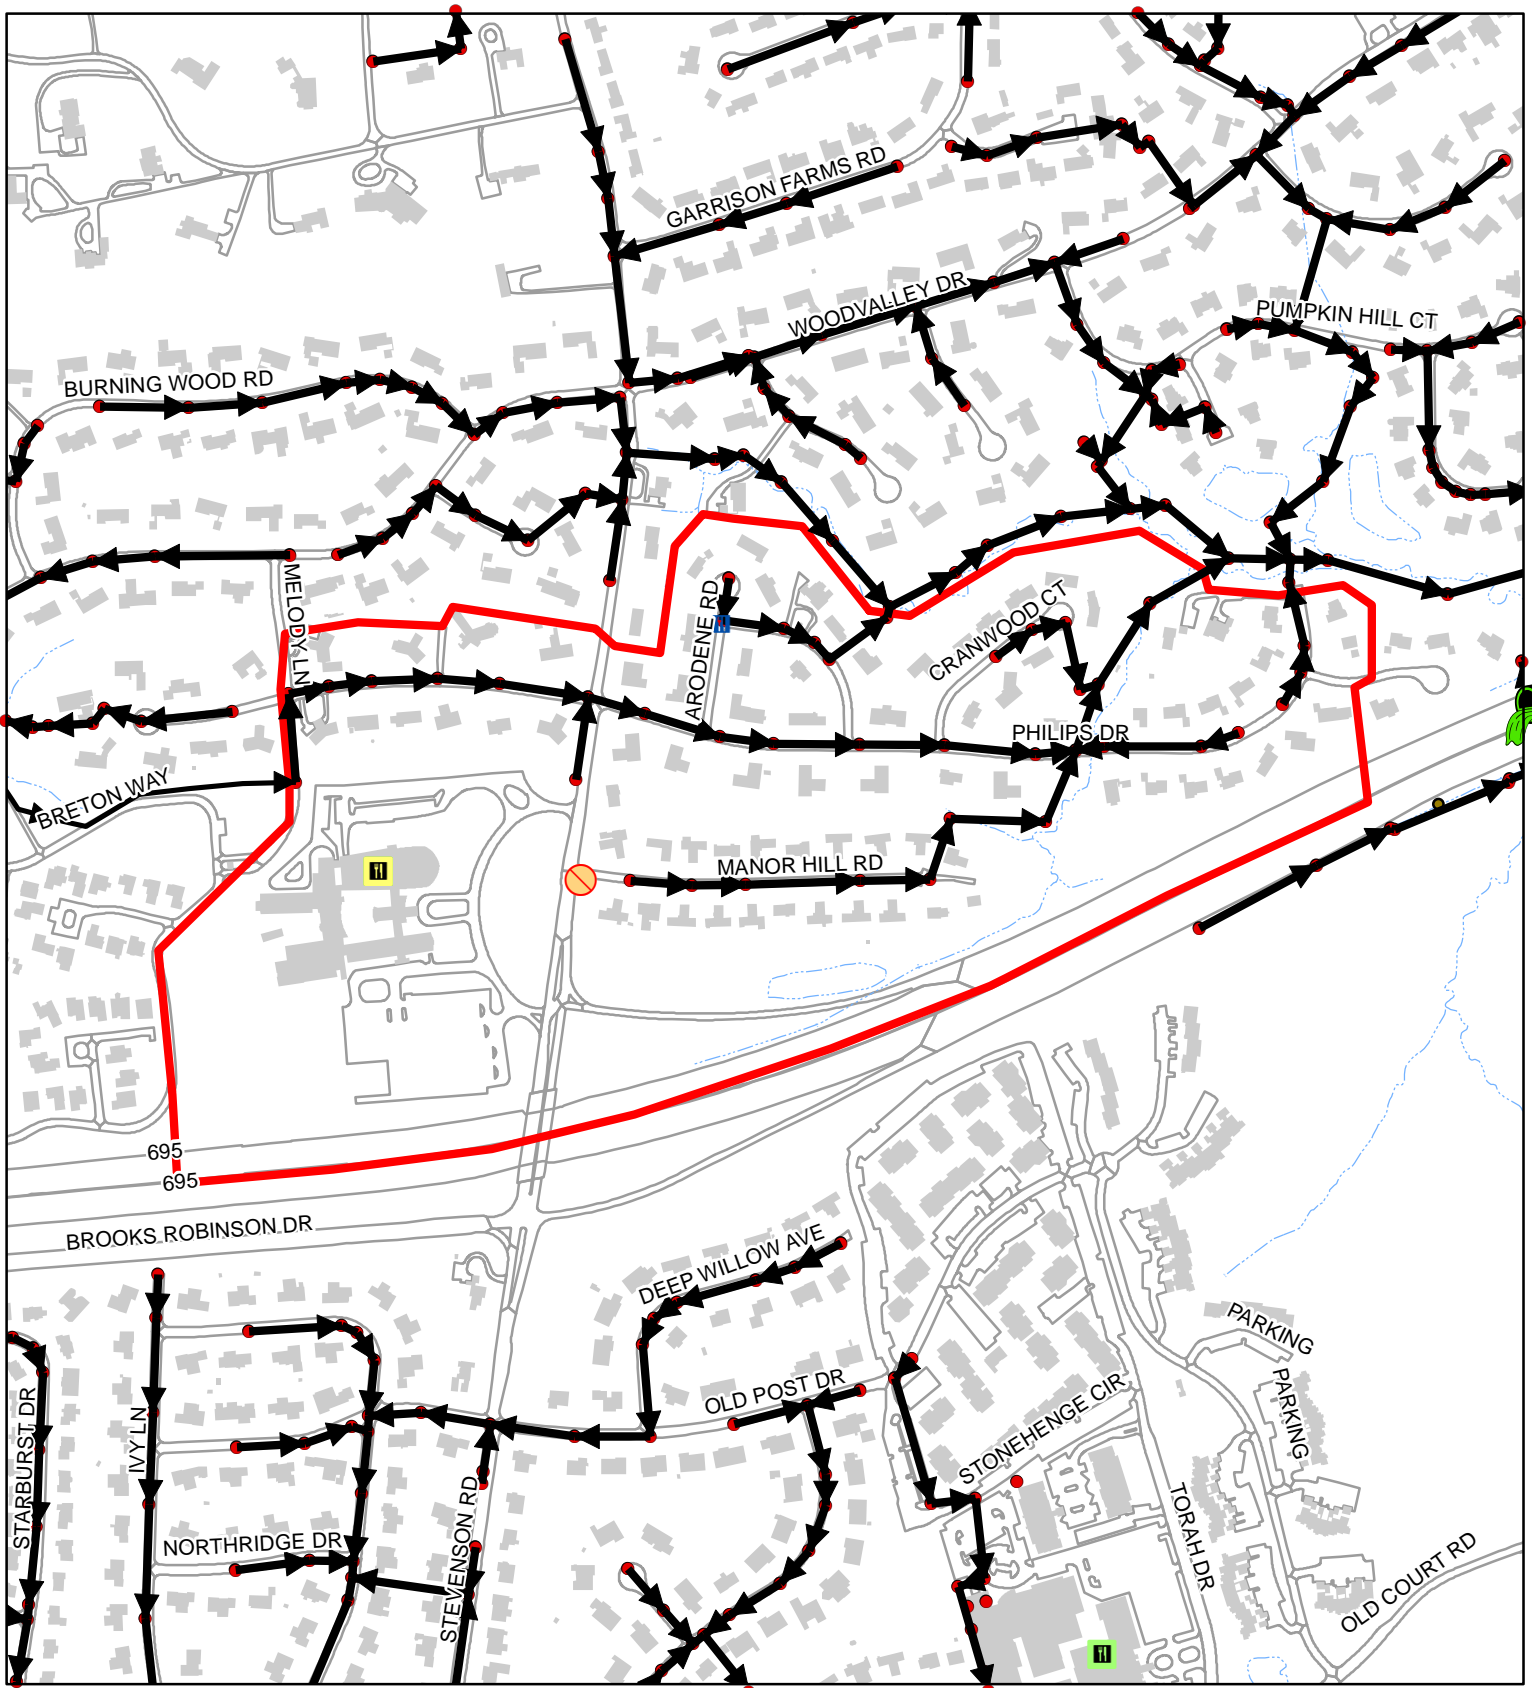


## Sewer Service Area 45-68-16-01

100  
 Feet  
 1:6,840  
 1 inch = 570 feet

	2021	00-20
FOG Facilities	4	
FOG SSOs	0	0
FOG Blockages	0	1

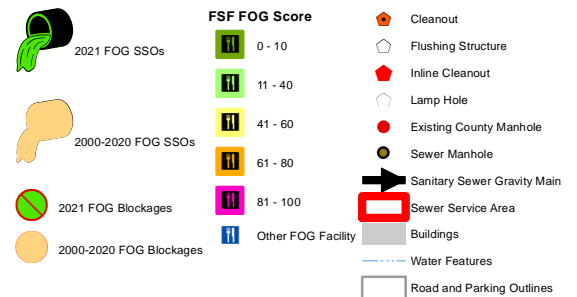


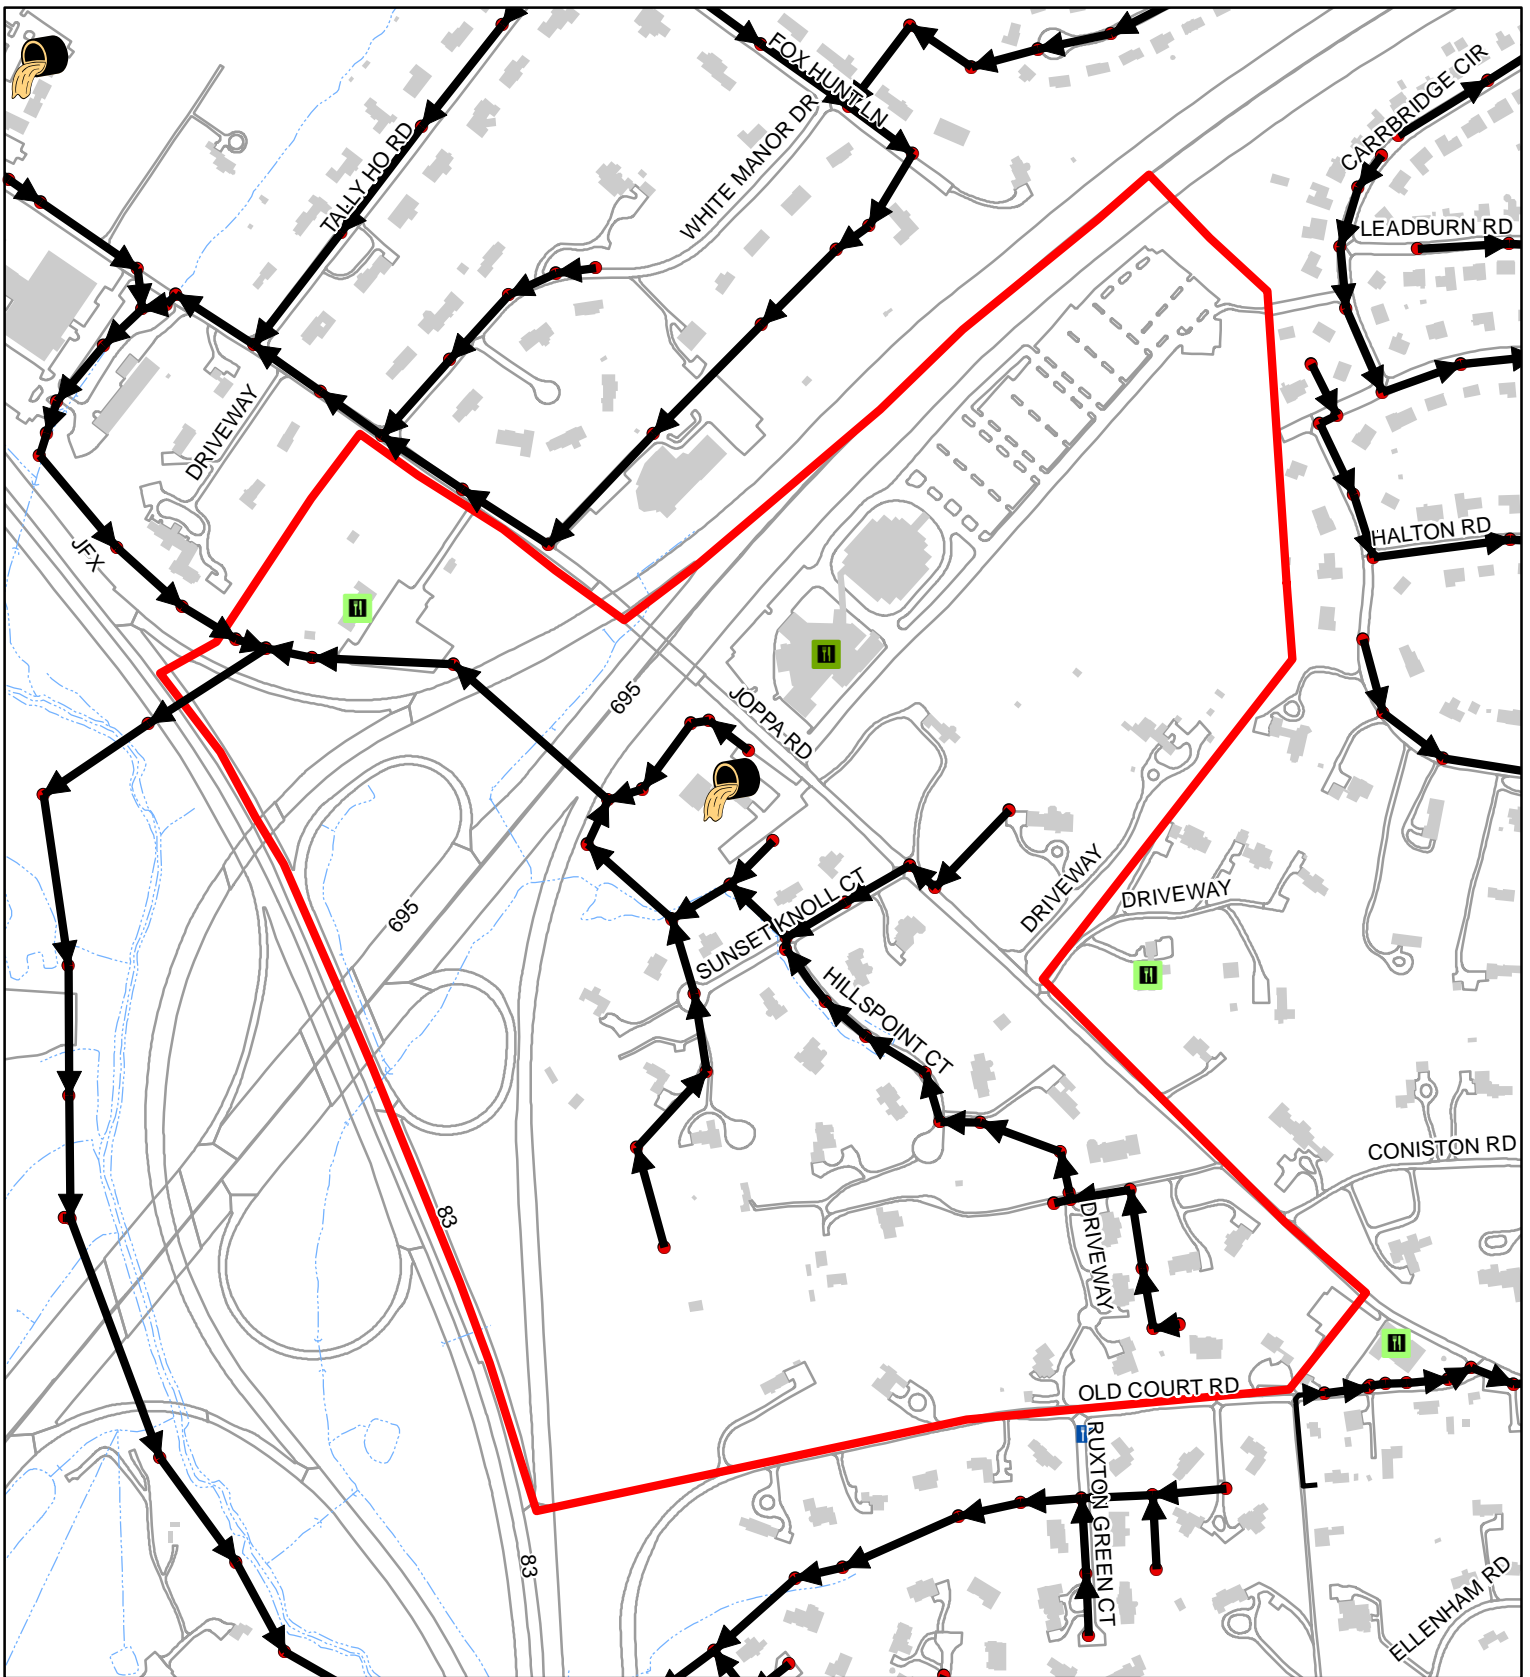


## Sewer Service Area 45-73-01-00

100  
 Feet  
 1:6,030  
 1 inch = 503 feet

	2021	00-20
FOG Facilities	2	
FOG SSOs	0	1
FOG Blockages	0	0

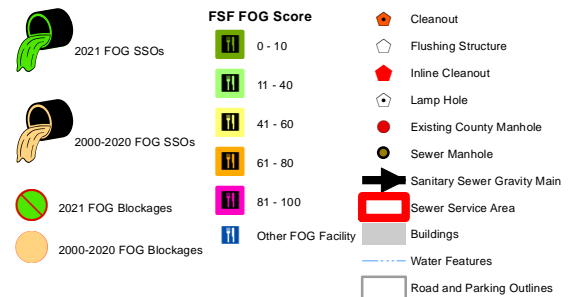



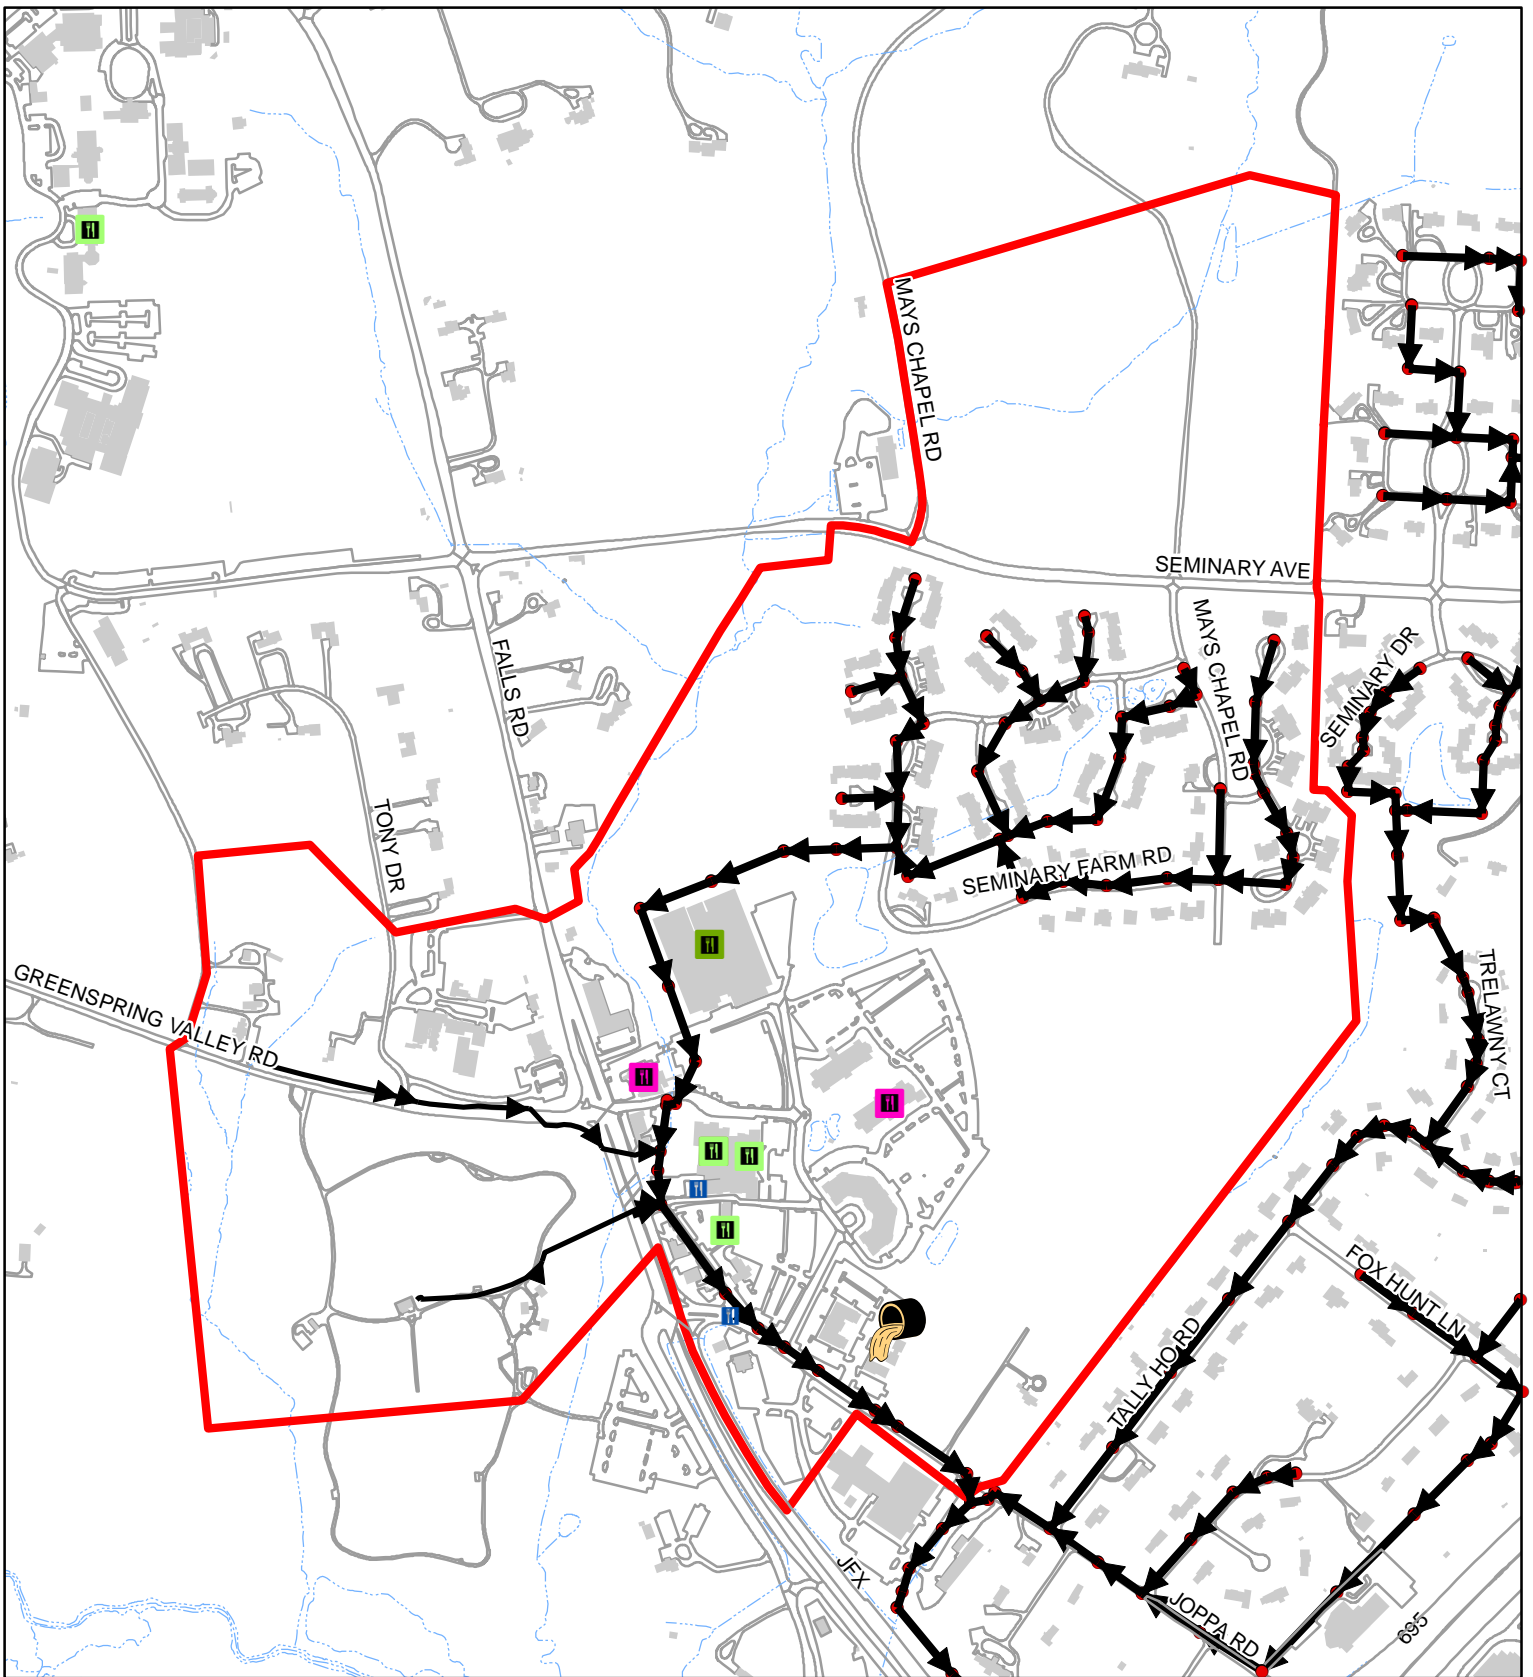

## Sewer Service Area 45-73-04-00

100  
 Feet  
 1:8,420  
 1 inch = 702 feet

	2021	00-20
FOG Facilities	10	
FOG SSOs	0	1
FOG Blockages	0	0

