

Sewer Service Area 81-01-03-00

100 Feet
 1:6,370
 1 inch = 531 feet


	2021	00-20
FOG Facilities	2	
FOG SSOs	0	0
FOG Blockages	0	1

- 2021 FOG SSOs
- 2000-2020 FOG SSOs
- 2021 FOG Blockages
- 2000-2020 FOG Blockages

FSF FOG Score

- 0 - 10
- 11 - 40
- 41 - 60
- 61 - 80
- 81 - 100
- Other FOG Facility

- Cleanout
- Flushing Structure
- Inline Cleanout
- Lamp Hole
- Existing County Manhole
- Sewer Manhole
- Sanitary Sewer Gravity Main
- Sewer Service Area
- Buildings
- Water Features
- Road and Parking Outlines

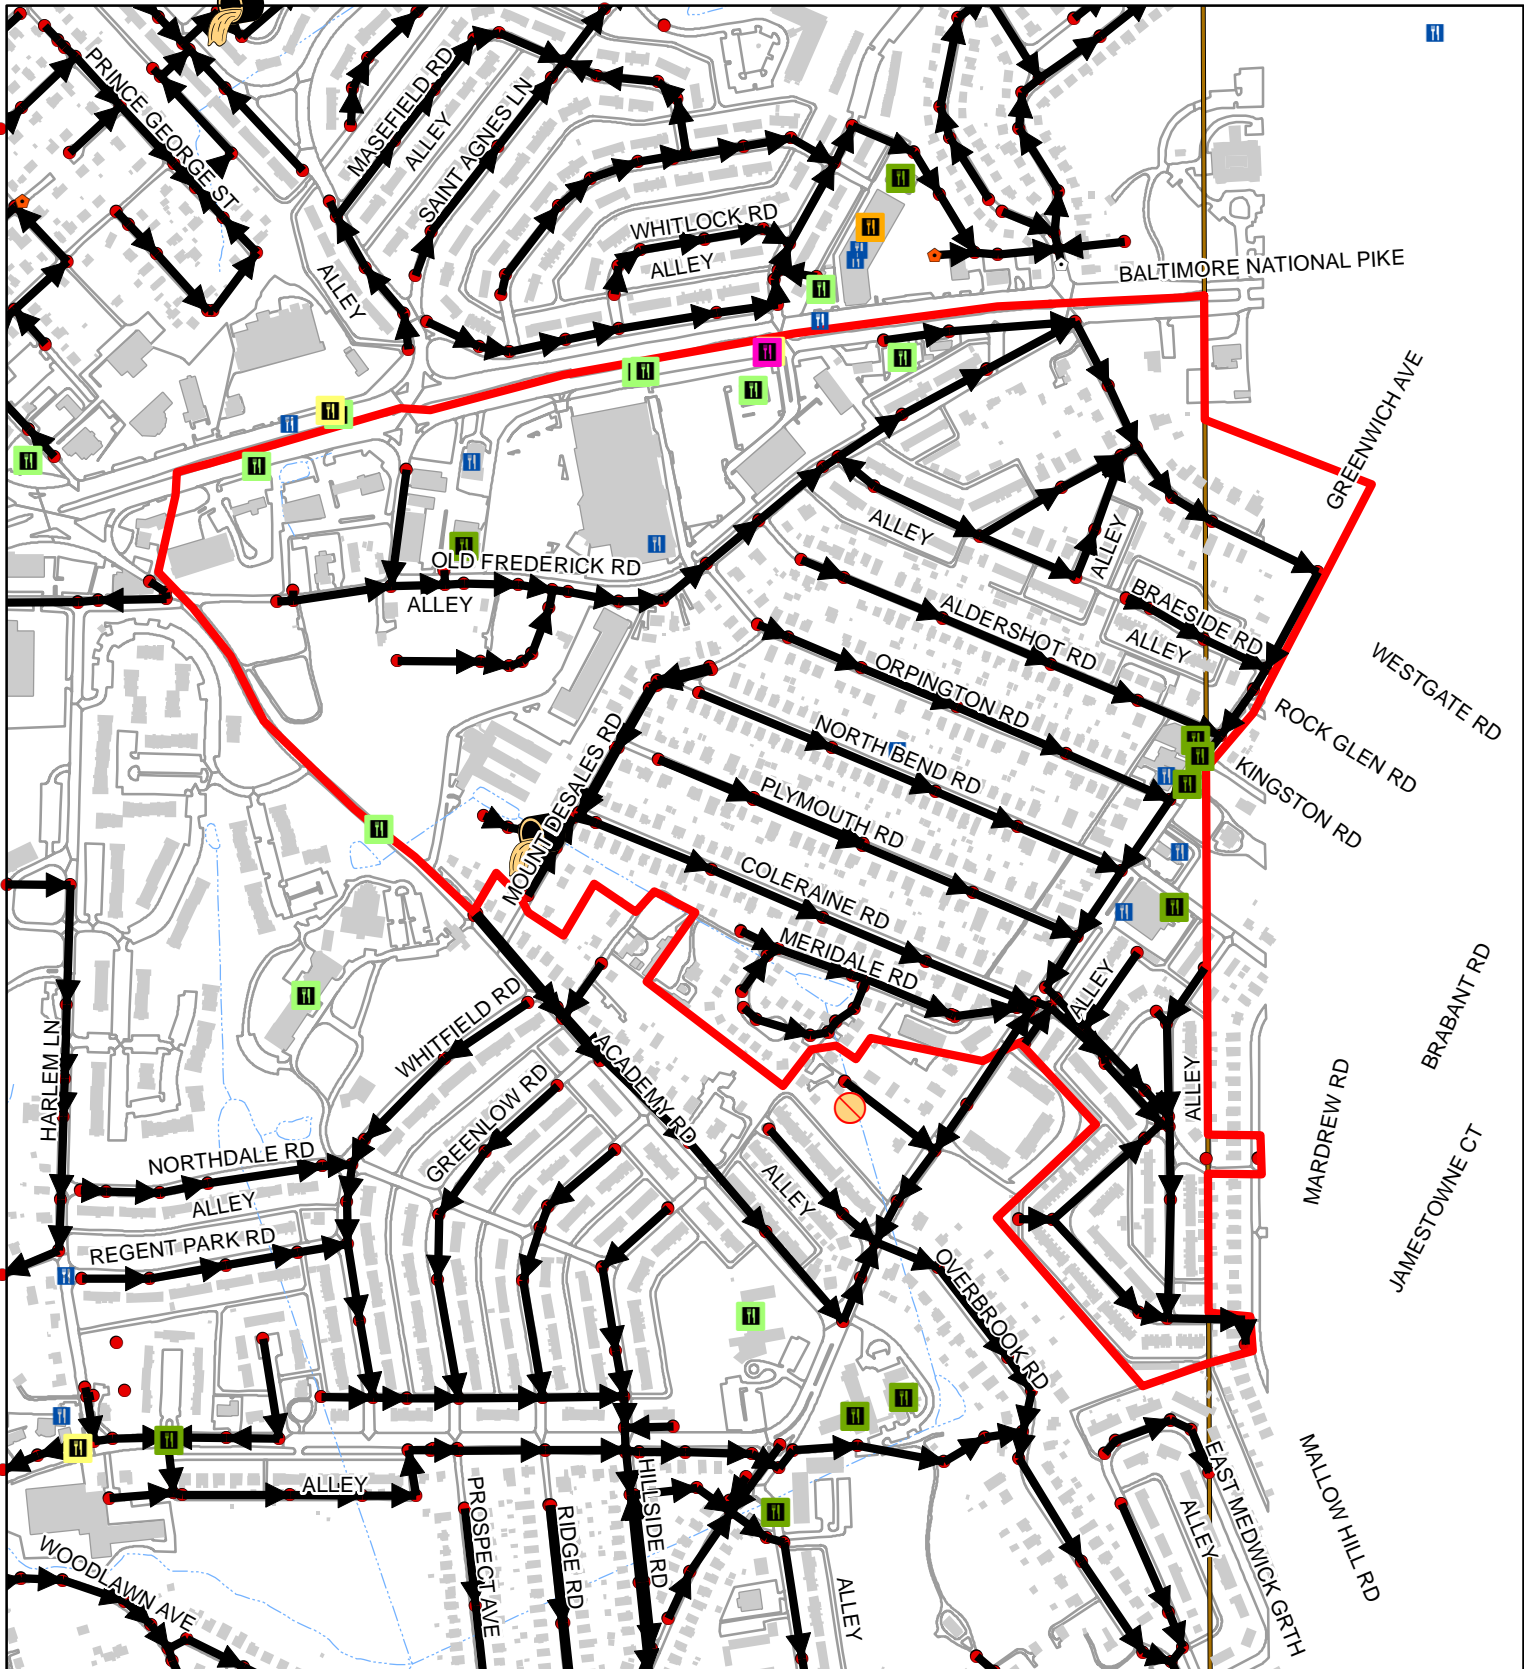

Sewer Service Area 81-10-00-00

100 Feet
 1:7,760
 1 inch = 647 feet

	2021	00-20
FOG Facilities	20	
FOG SSOs	0	1
FOG Blockages	0	0

2021 FOG SSOs

2000-2020 FOG SSOs

2021 FOG Blockages

2000-2020 FOG Blockages

FSF FOG Score

0 - 10

11 - 40

41 - 60

61 - 80

81 - 100

Other FOG Facility

Cleanout

Flushing Structure

Inline Cleanout

Lamp Hole

Existing County Manhole

Sewer Manhole


Sanitary Sewer Gravity Main

Sewer Service Area

Buildings

Water Features


Road and Parking Outlines

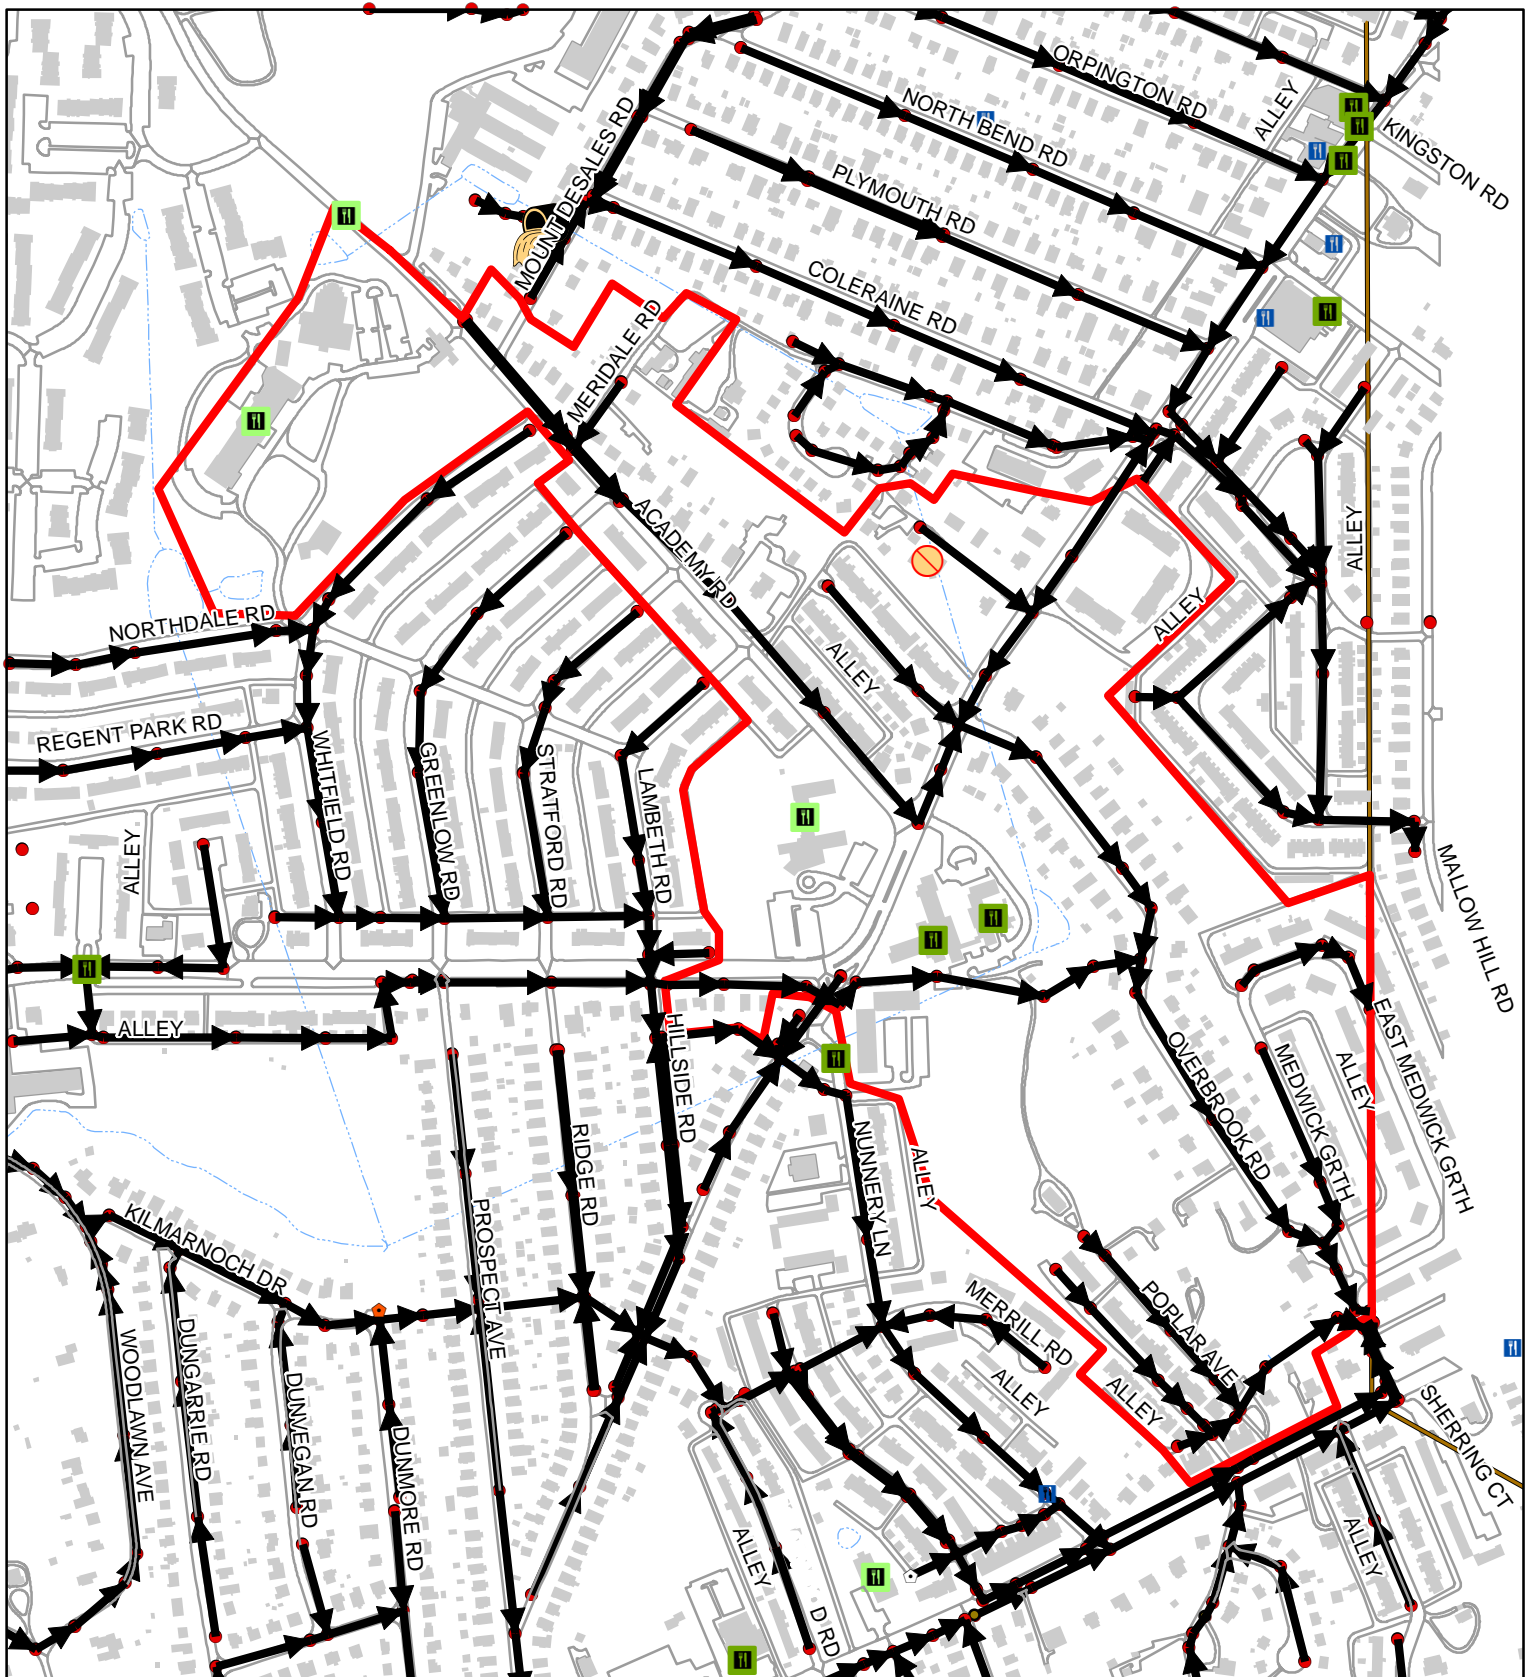


Sewer Service Area 81-50-01-00

100
 Feet
 1:6,290
 1 inch = 524 feet

	2021	00-20
FOG Facilities	4	
FOG SSOs	0	0
FOG Blockages	0	1

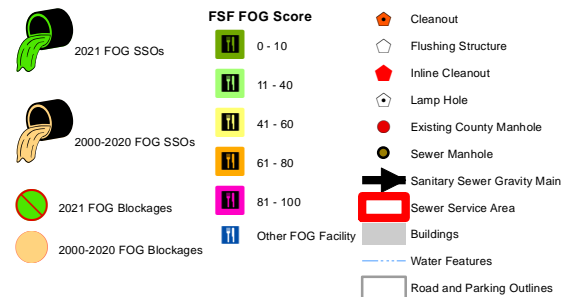


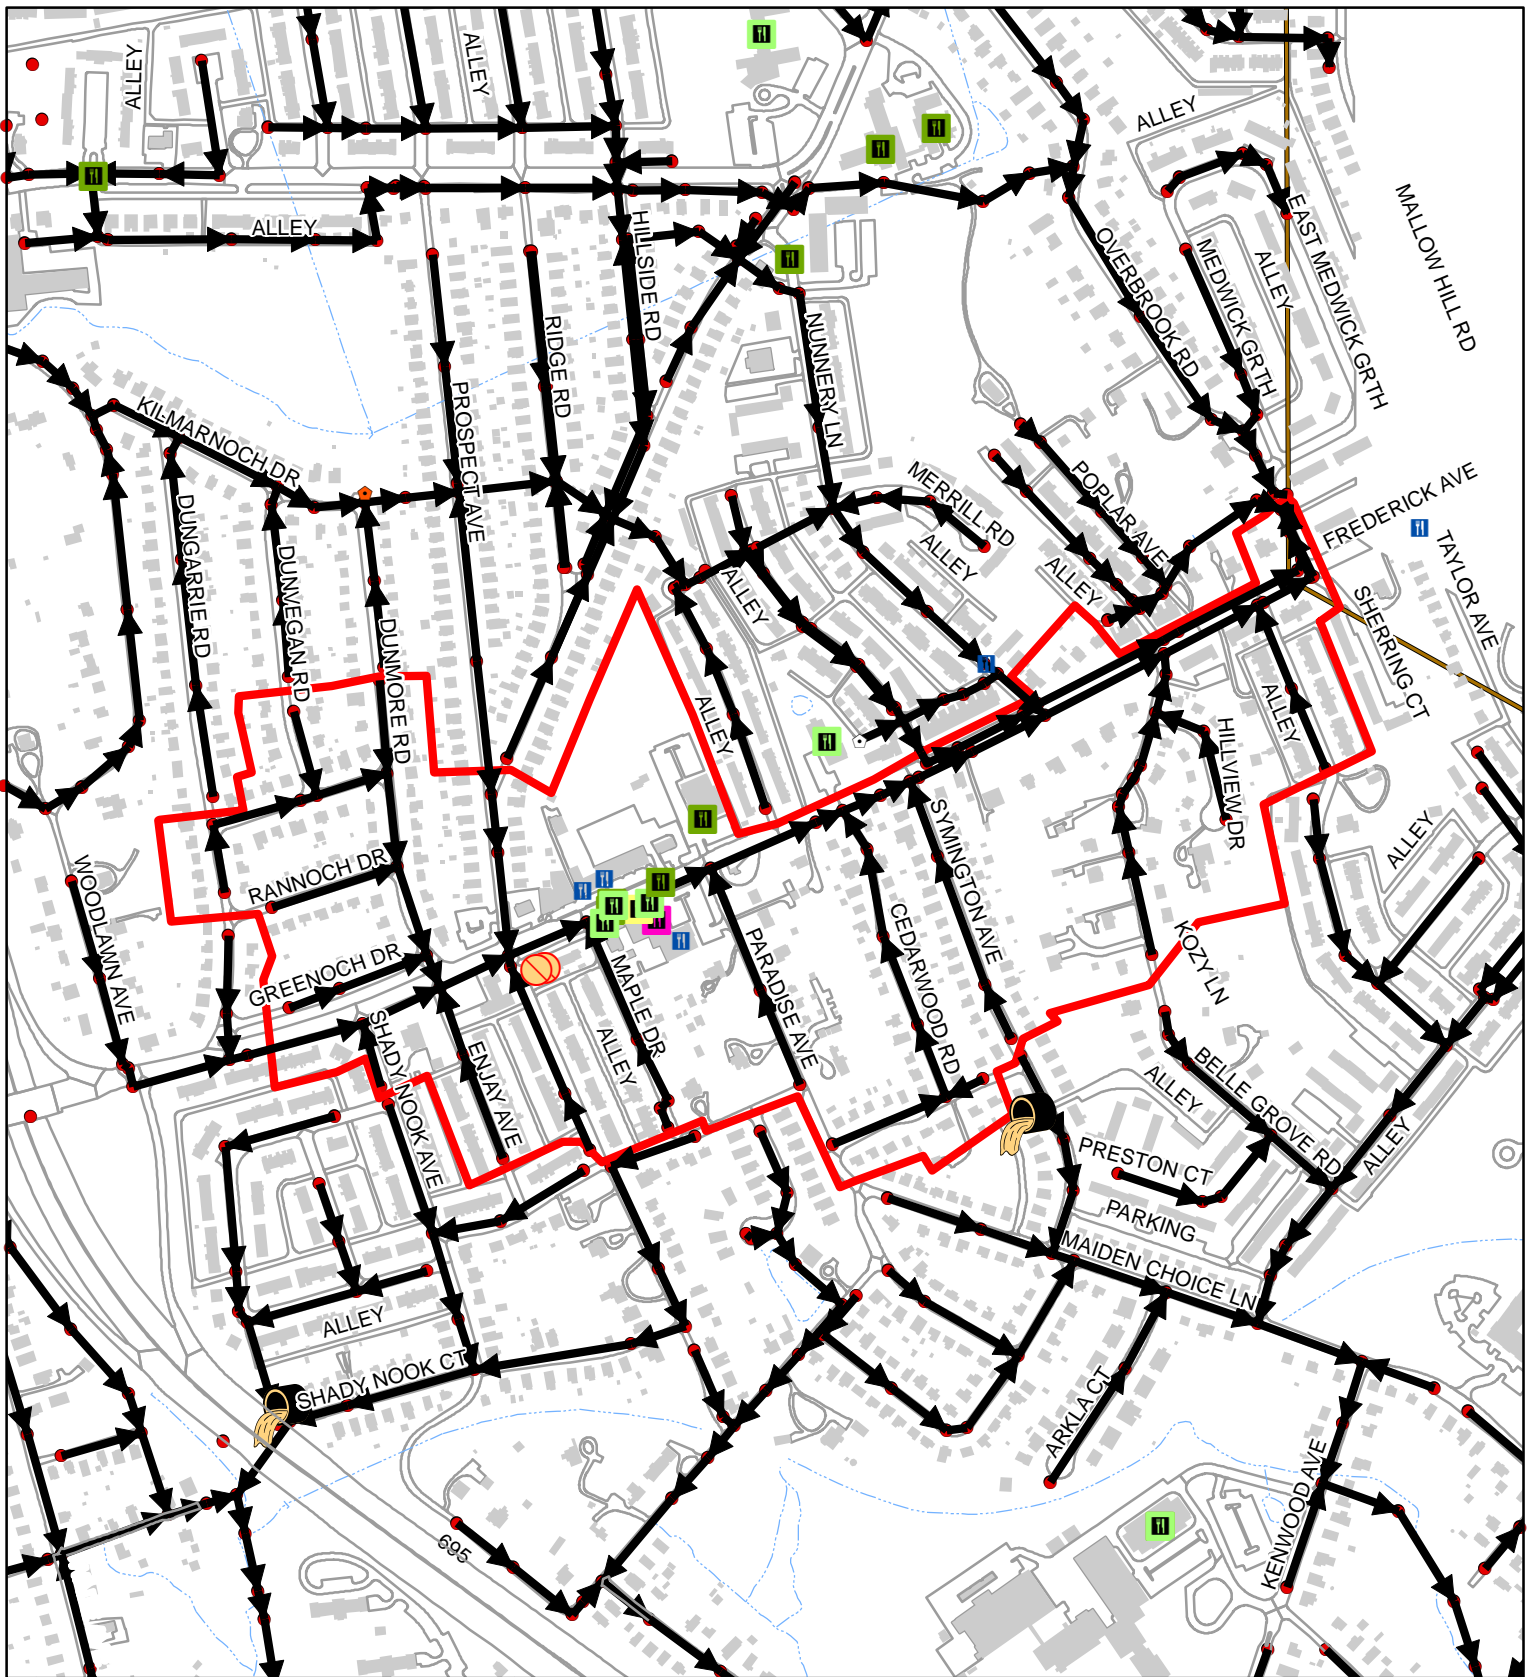


Sewer Service Area 81-51-00-00

100
 Feet
 1:6,760
 1 inch = 563 feet

	2021	00-20
FOG Facilities	13	
FOG SSOs	0	0
FOG Blockages	0	2

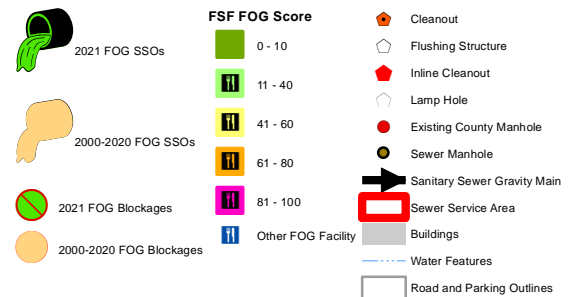


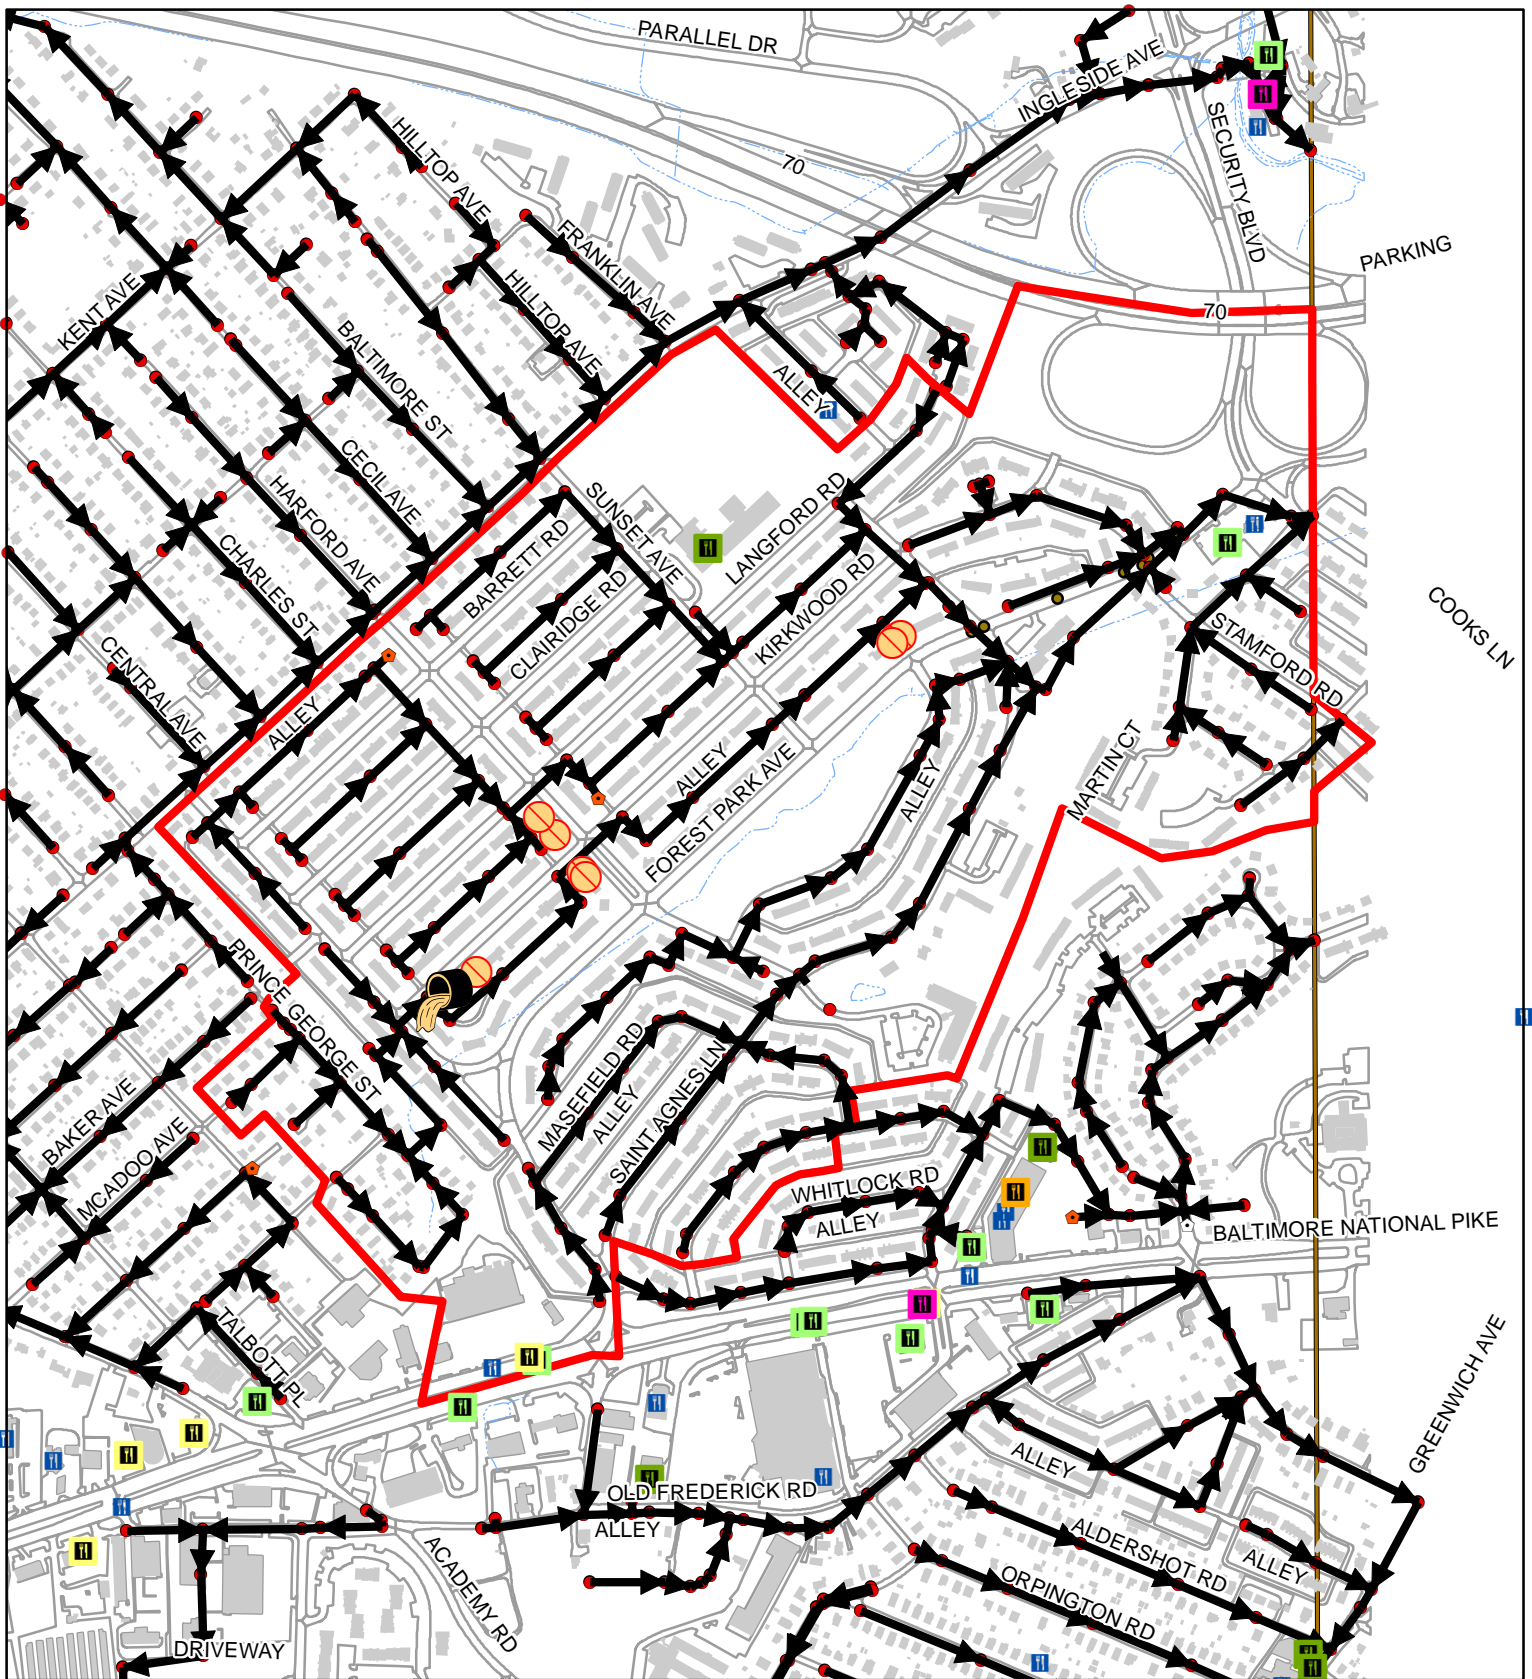

Sewer Service Area 82-07-03-02

100
 □ Feet
 1:8,620
 1 inch = 718 feet

	2021	00-20
FOG Facilities	6	
FOG SSOs	0	1
FOG Blockages	0	8

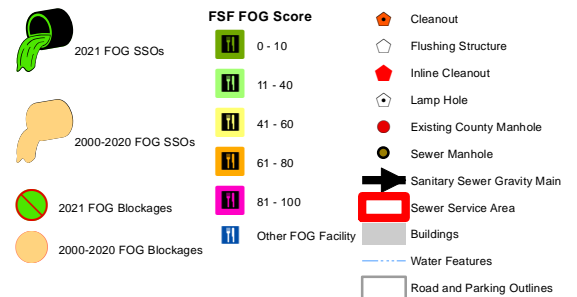





Sewer Service Area 82-51-04-00

100
 Feet
 1:5,430
 1 inch = 453 feet

	2021	00-20
FOG Facilities	29	
FOG SSOs	0	0
FOG Blockages	0	1

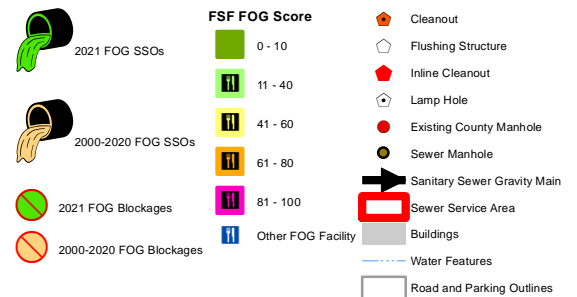

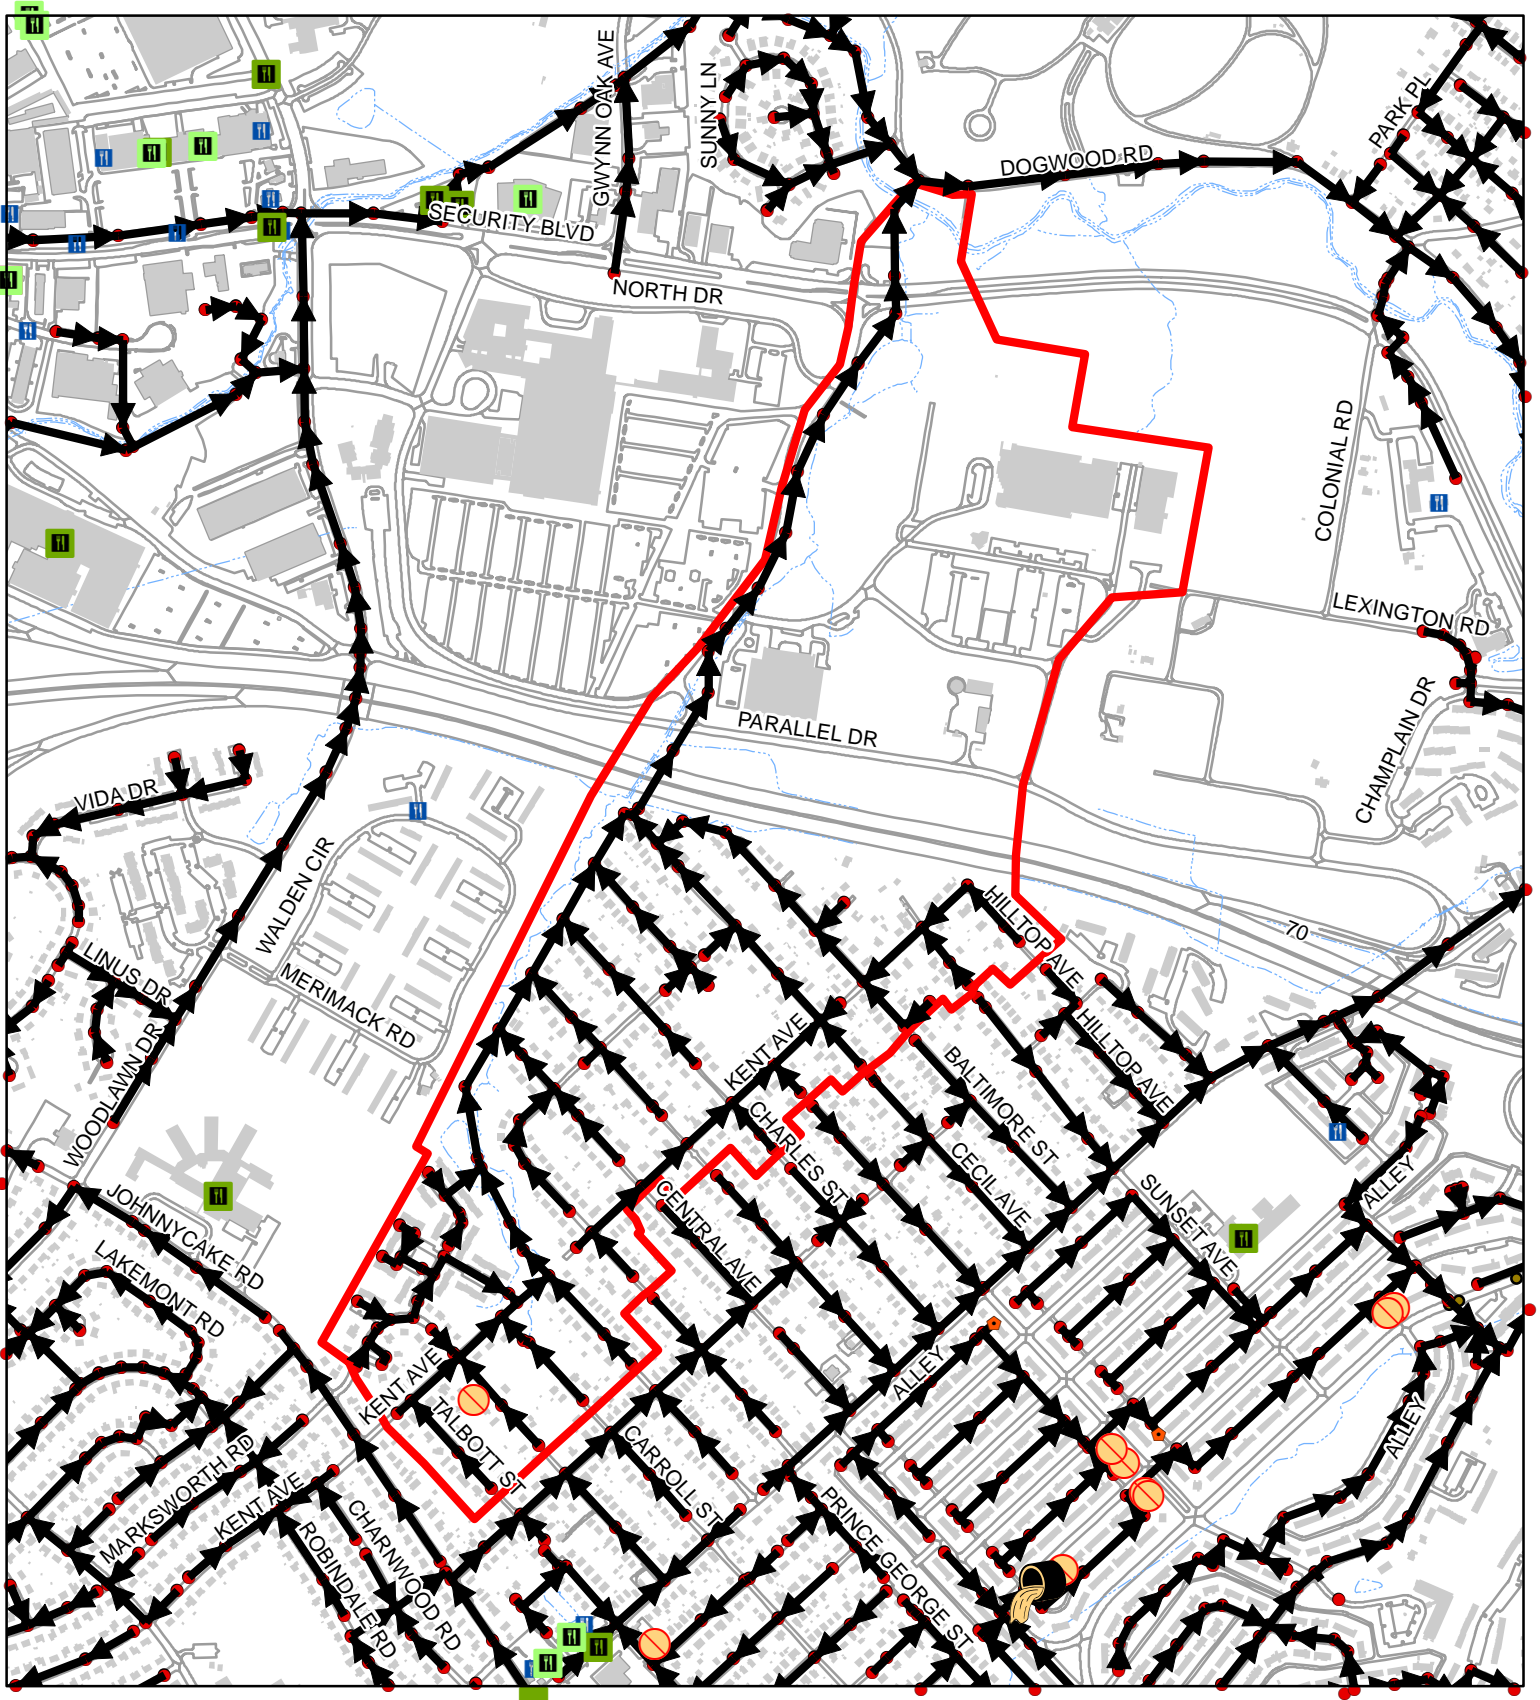

Sewer Service Area 82-57-00-00

100 Feet
 1:11,040
 1 inch = 920 feet

	2021	00-20
FOG Facilities	0	
FOG SSOs	0	0
FOG Blockages	0	1

2021 FOG SSOs

2000-2020 FOG SSOs


2021 FOG Blockages

2000-2020 FOG Blockages

FSF FOG Score

- 0 - 10
- 11 - 40
- 41 - 60
- 61 - 80
- 81 - 100
- Other FOG Facility


- Cleanout
- Flushing Structure
- Inline Cleanout
- Lamp Hole
- Existing County Manhole
- Sewer Manhole
- Sanitary Sewer Gravity Main
- Sewer Service Area
- Buildings
- Water Features
- Road and Parking Outlines

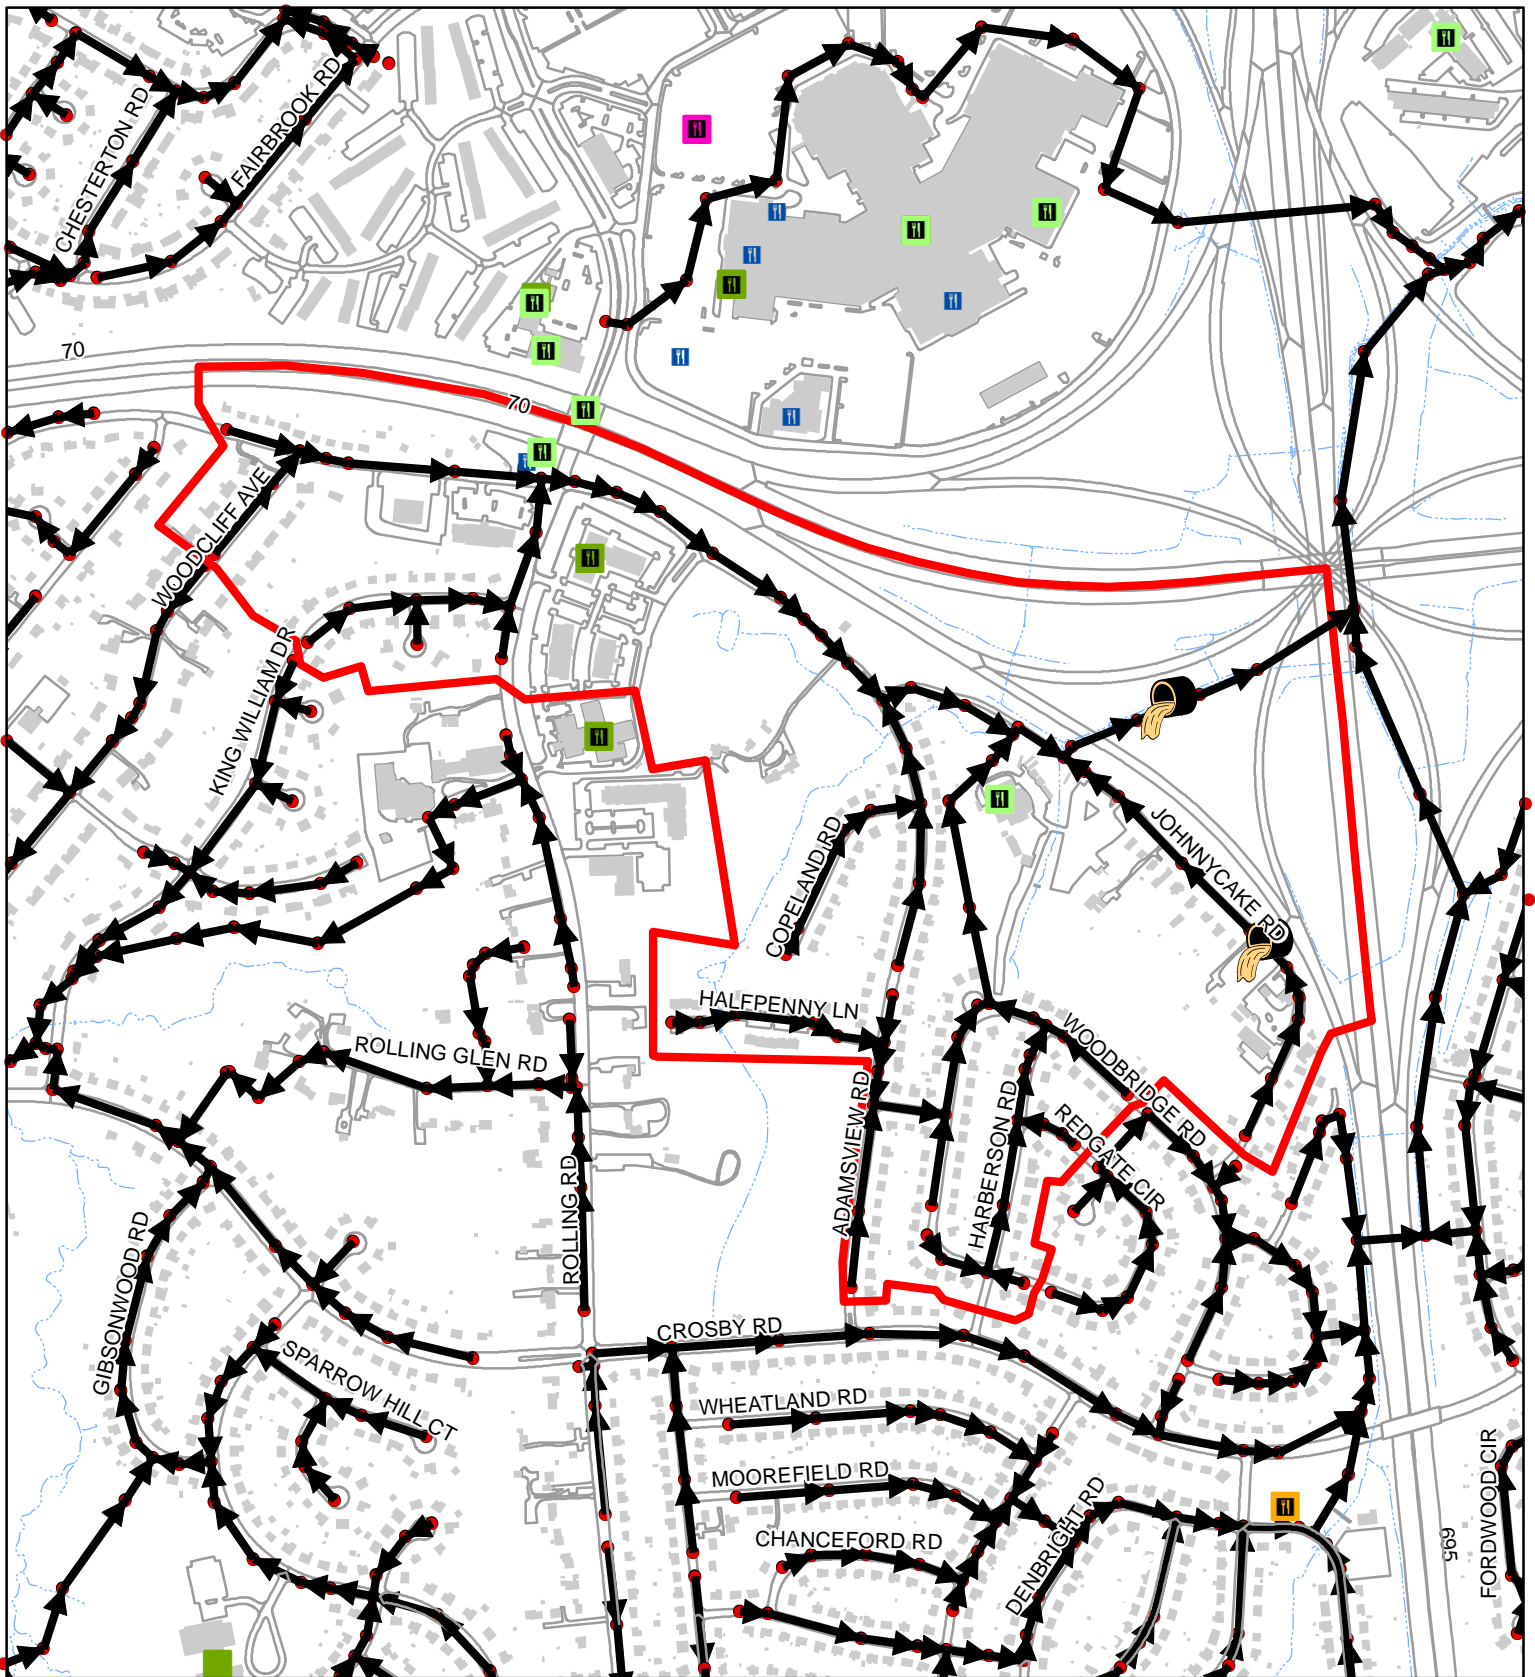


Sewer Service Area 82-60-09-00

100
 Feet
 1:8,510
 1 inch = 709 feet

	2021	00-20
FOG Facilities	4	
FOG SSOs	0	2
FOG Blockages	0	0

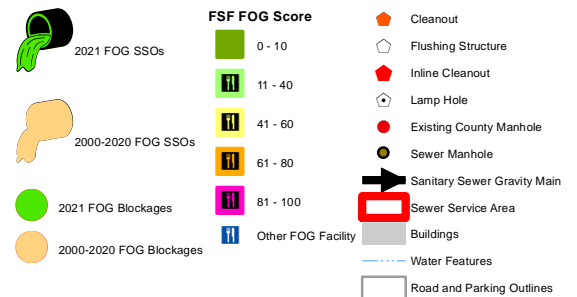


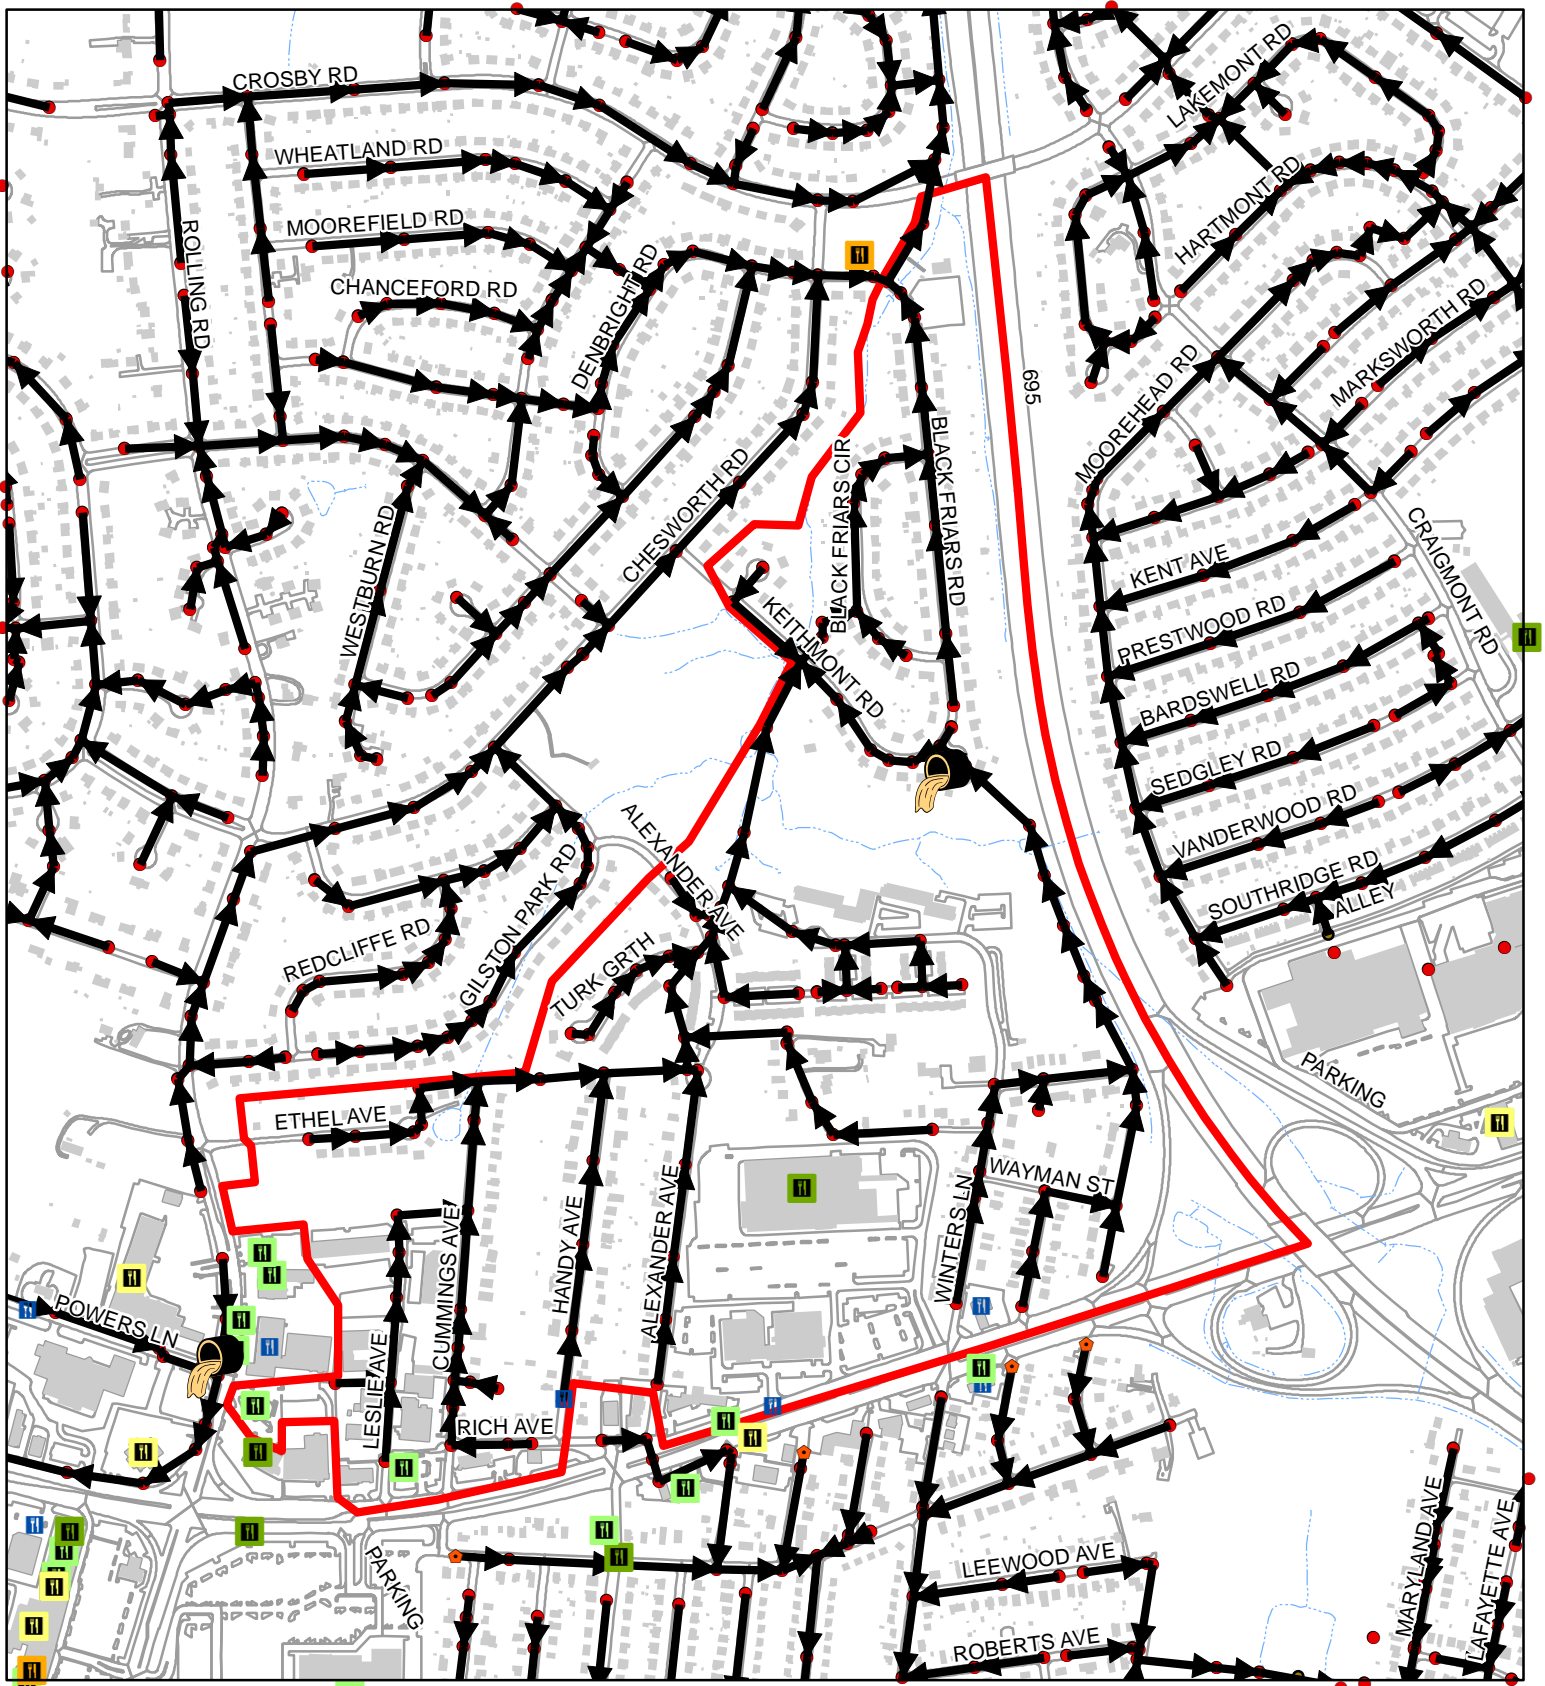


Sewer Service Area 82-60-11-03

100
 Feet
 1:8,530
 1 inch = 711 feet

	2021	00-20
FOG Facilities	7	
FOG SSOs	0	1
FOG Blockages	0	0

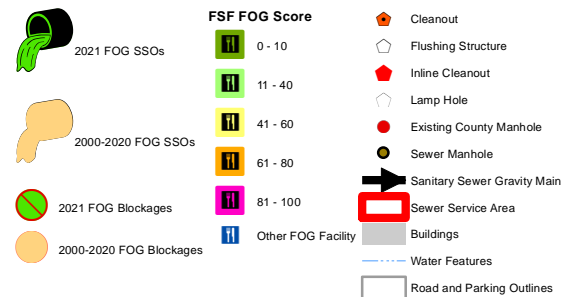


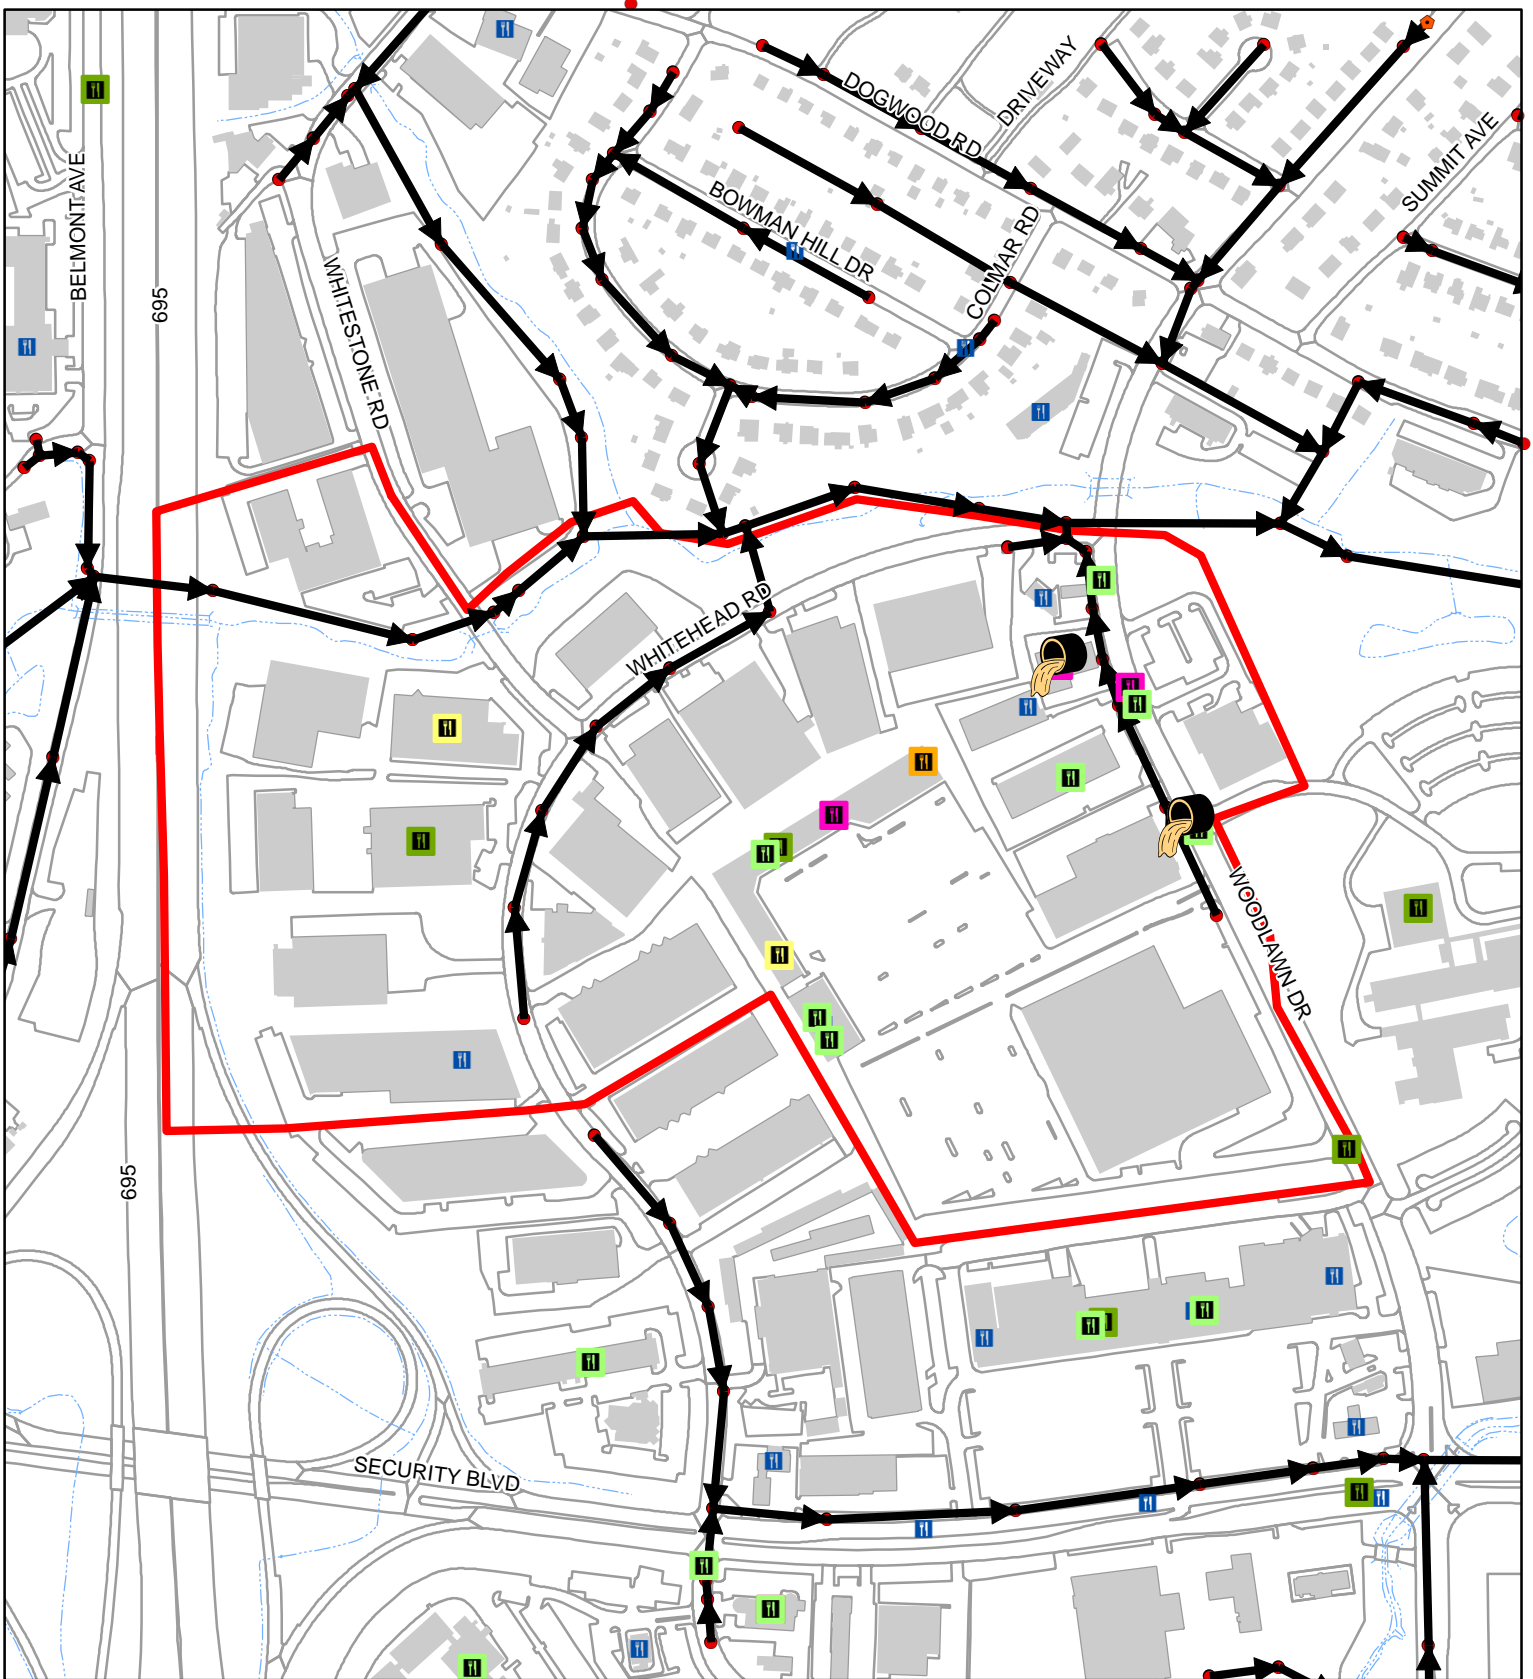


Sewer Service Area 82-64-00-00

100
 Feet
 1:4,950
 1 inch = 413 feet

	2021	00-20
FOG Facilities	22	
FOG SSOs	0	2
FOG Blockages	0	0

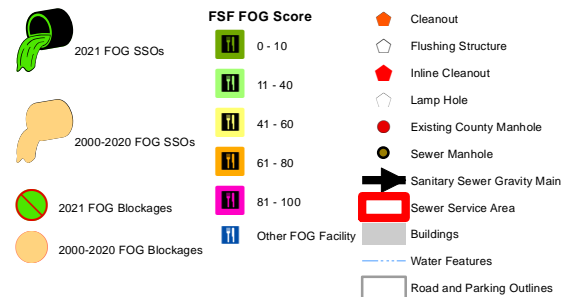


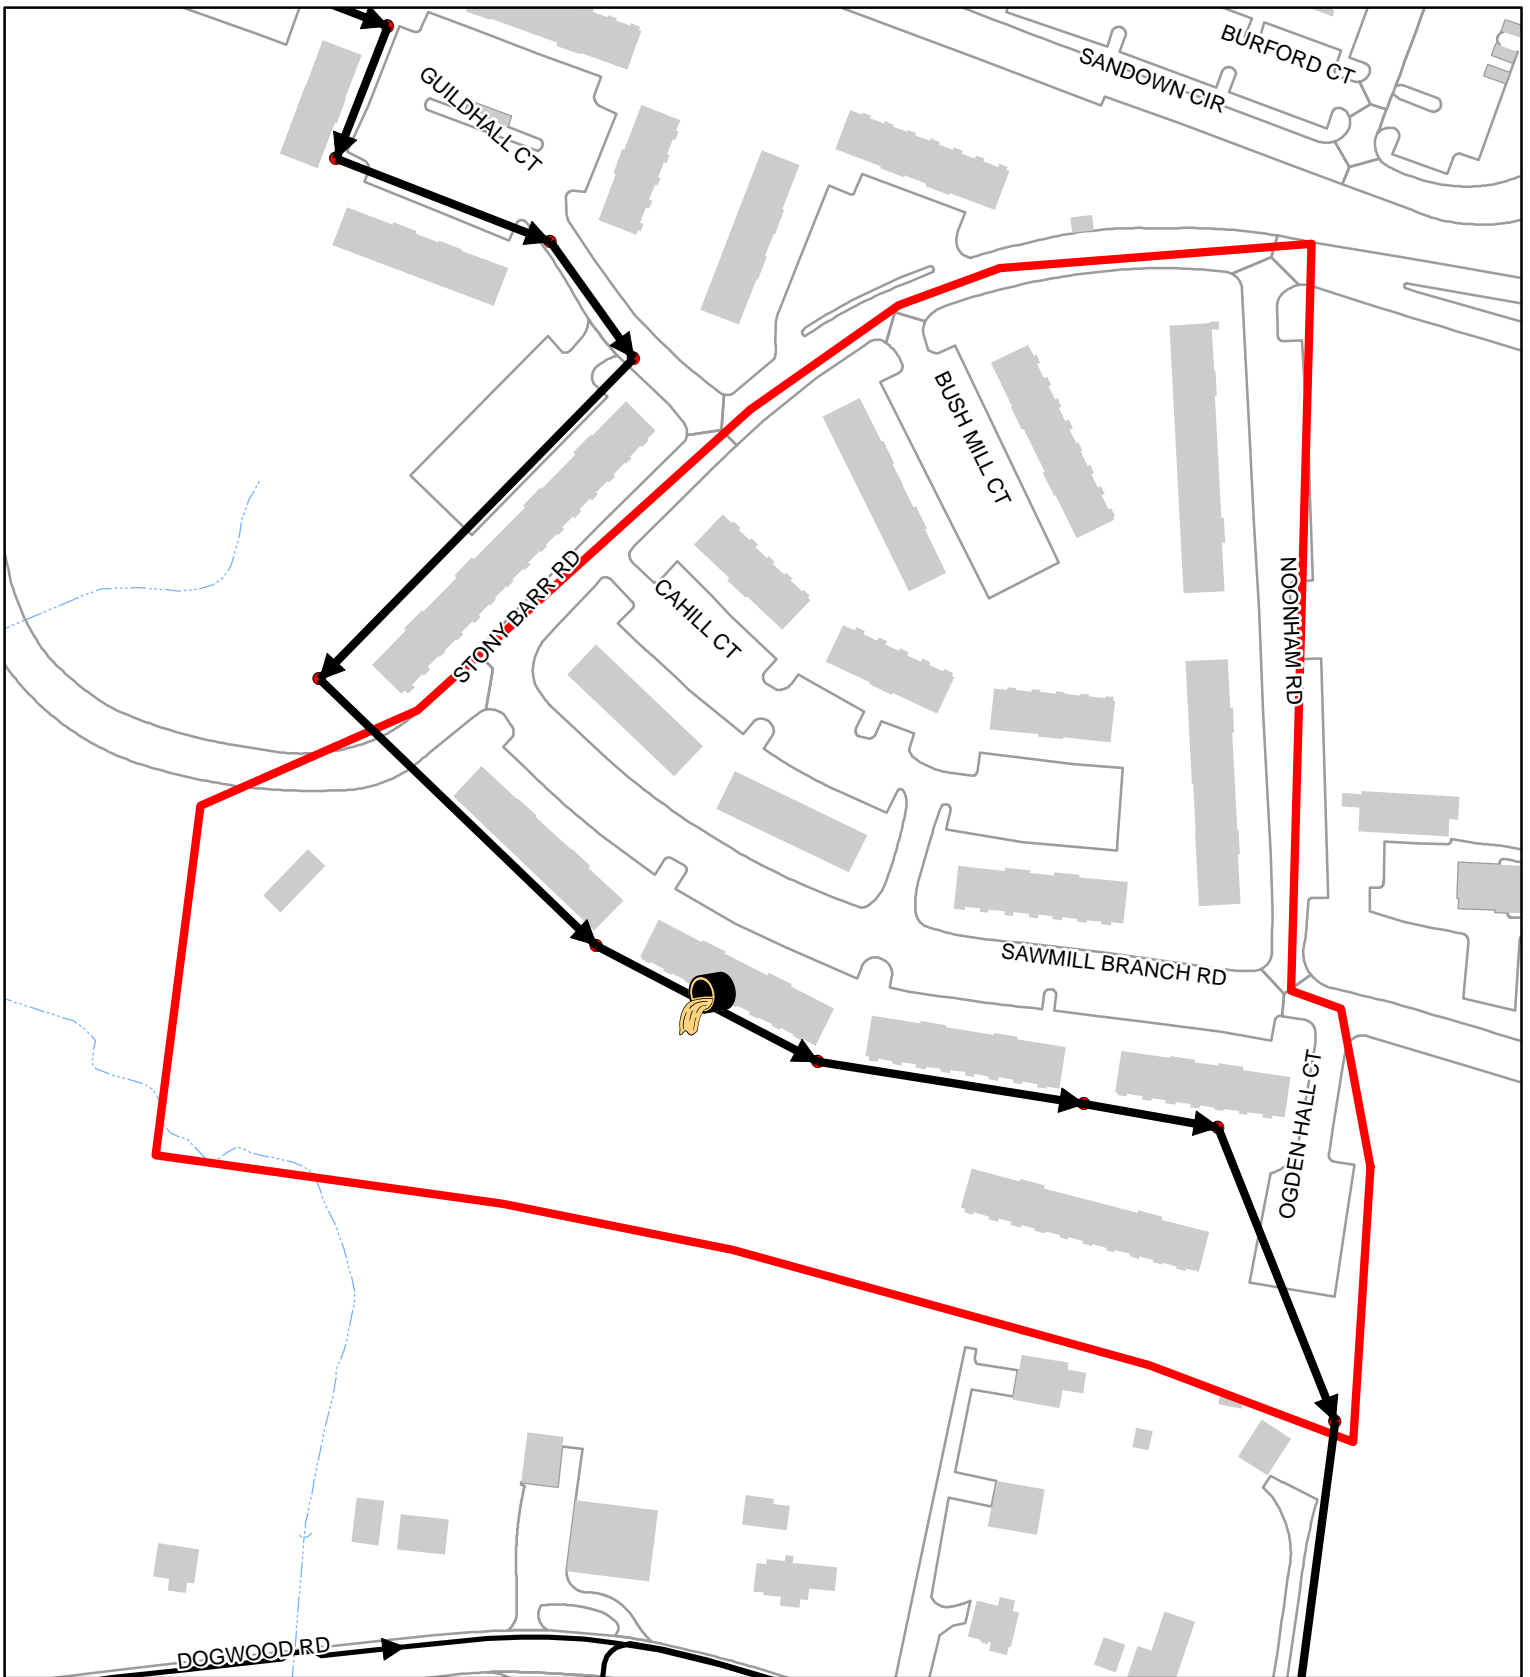


Sewer Service Area 82-72-02-01

100
 Feet
 1:1,700
 1 inch = 142 feet

	2021	00-20
FOG Facilities	0	
FOG SSOs	0	1
FOG Blockages	0	0

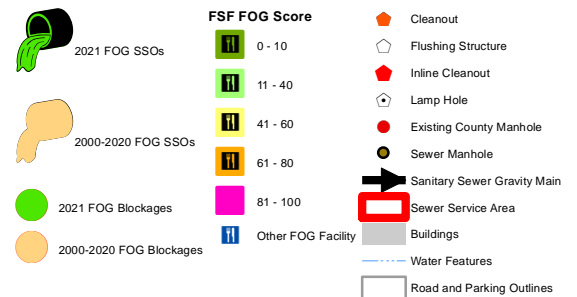


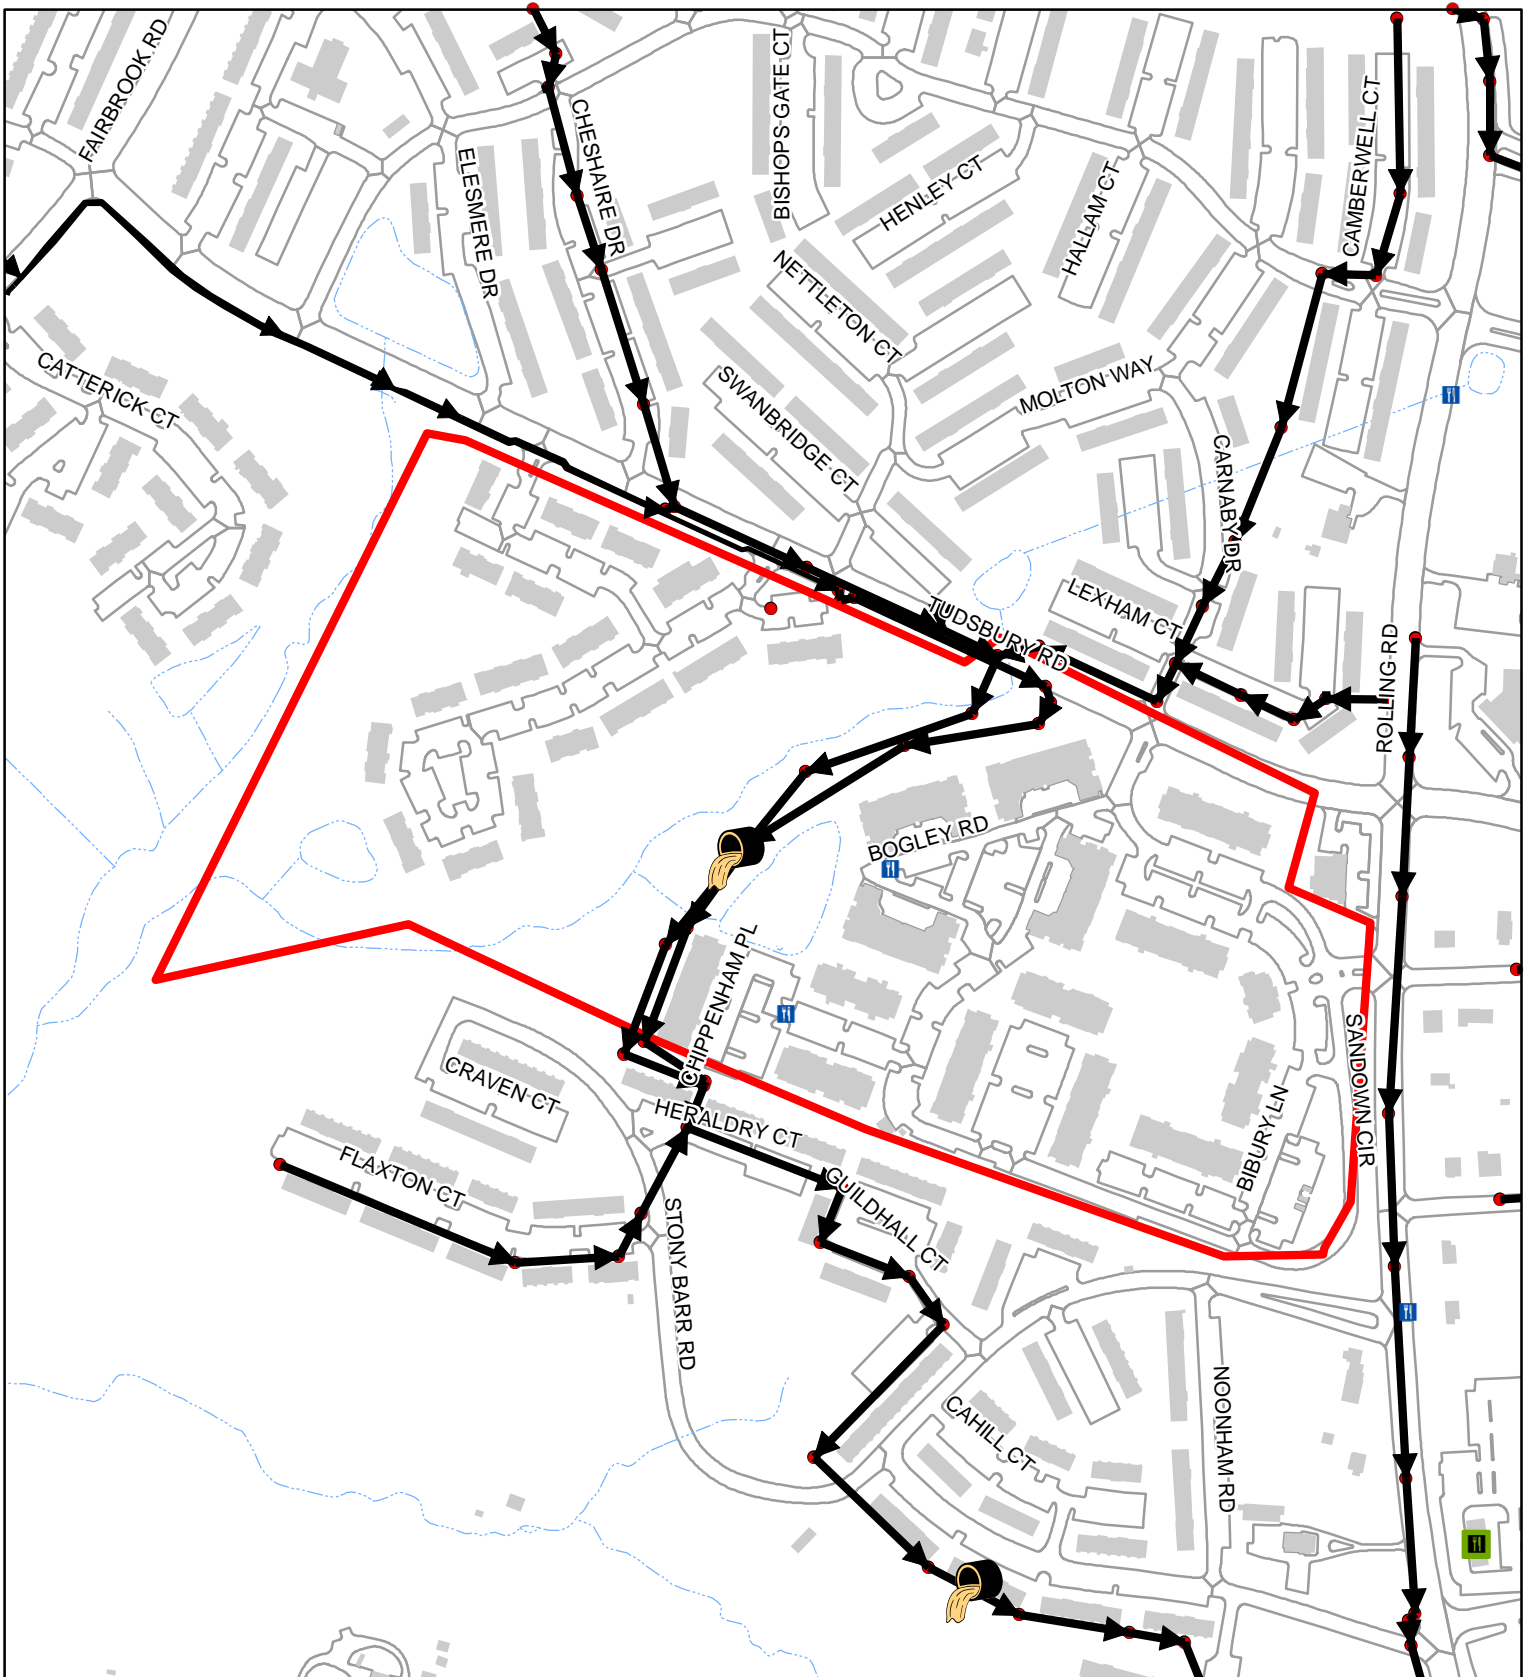


Sewer Service Area 82-72-02-04

100
 Feet
 1:4,120
 1 inch = 343 feet

	2021	00-20
FOG Facilities	2	
FOG SSOs	0	1
FOG Blockages	0	0

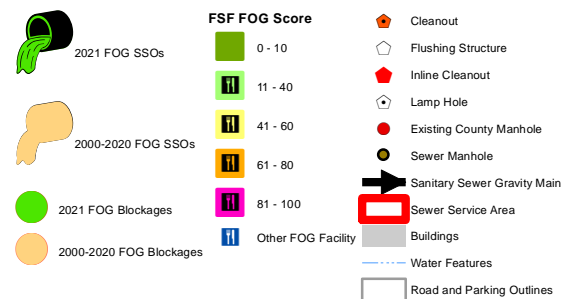


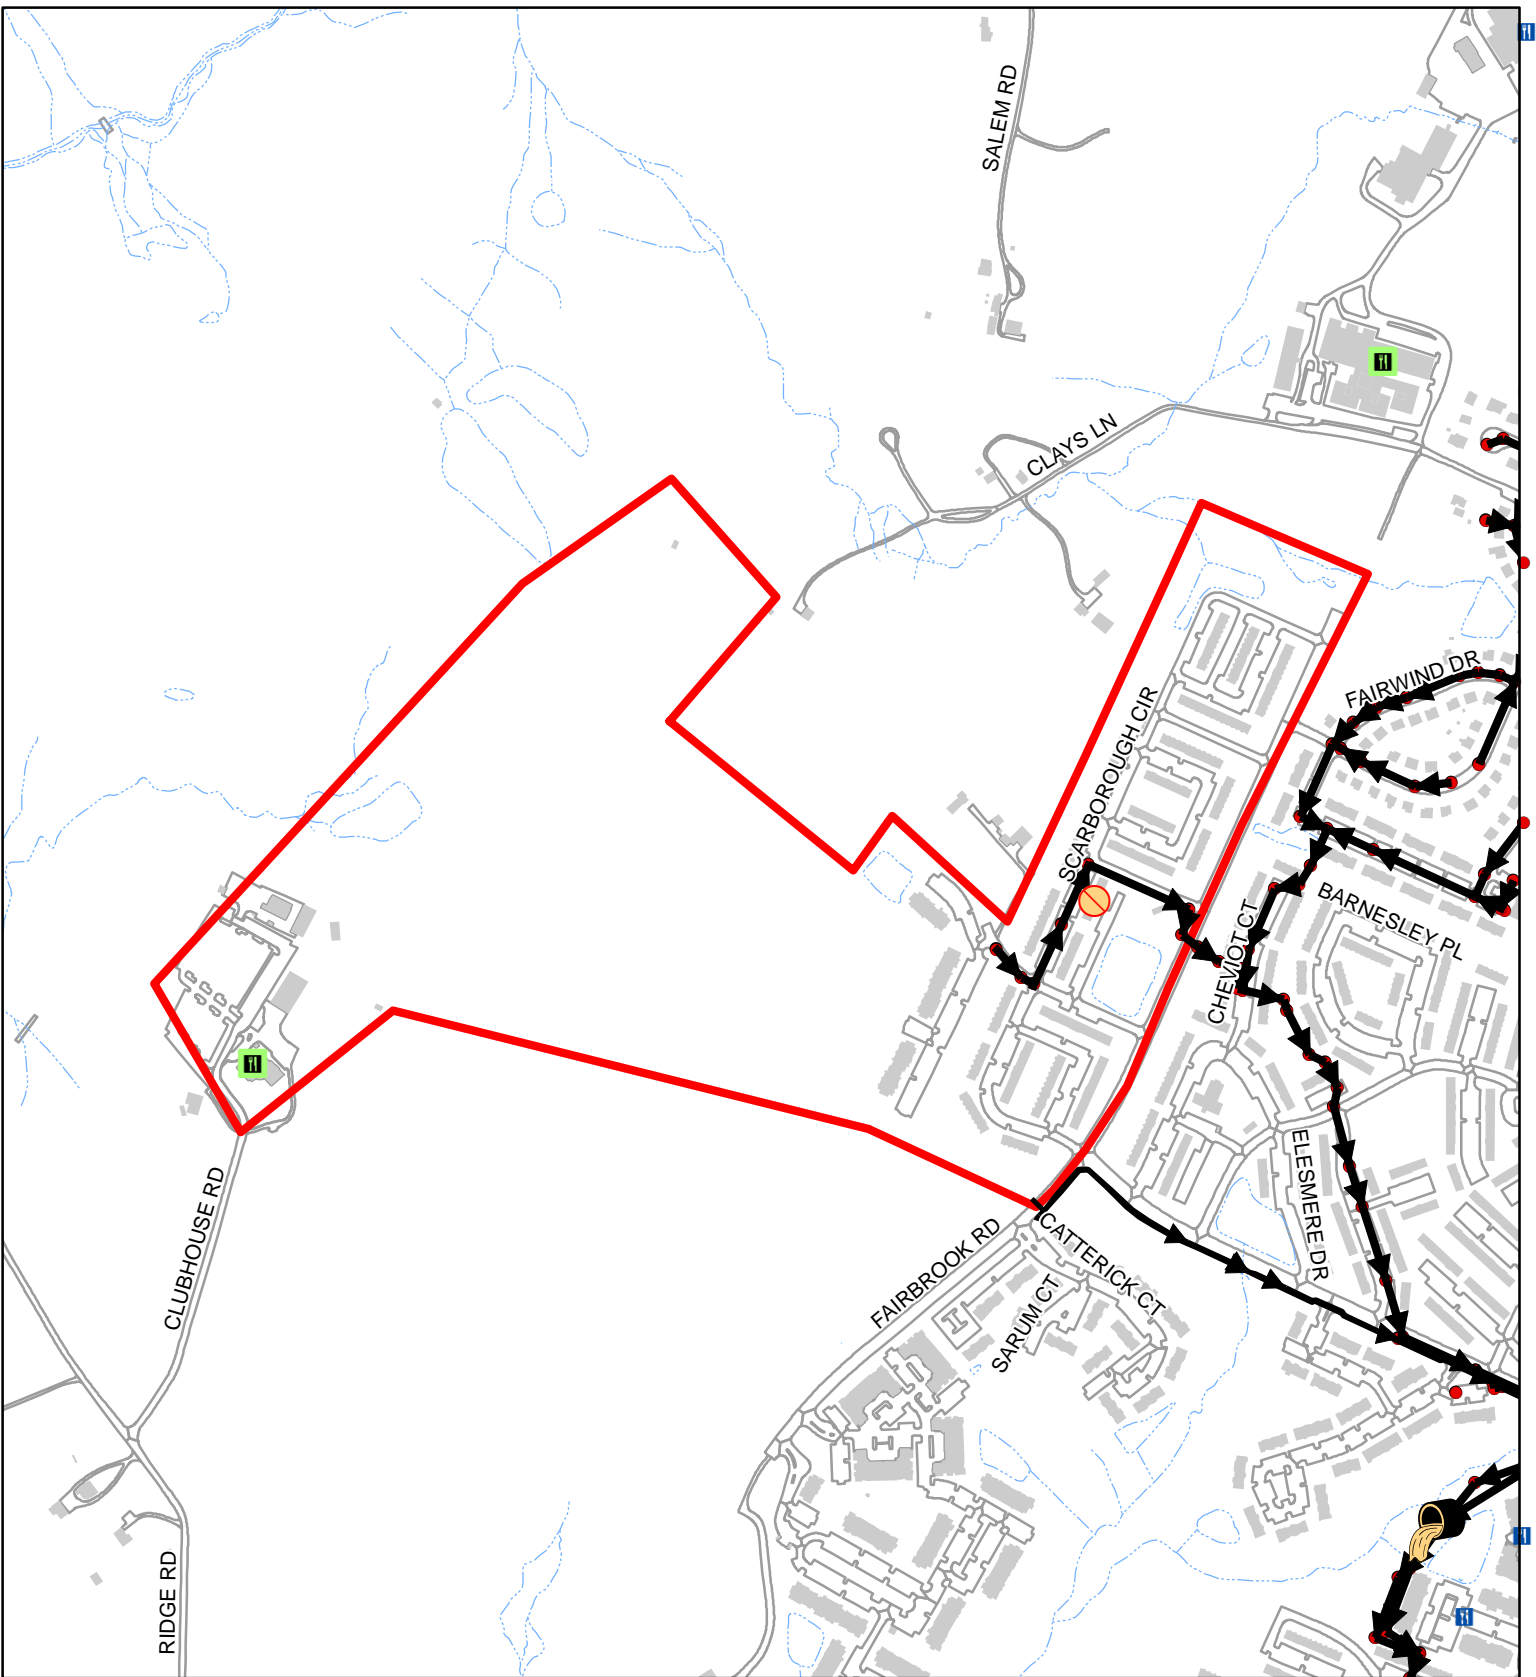


Sewer Service Area 82-72-04-01

100
 Feet
 1:7,490
 1 inch = 624 feet

	2021	00-20
FOG Facilities	1	
FOG SSOs	0	0
FOG Blockages	0	1

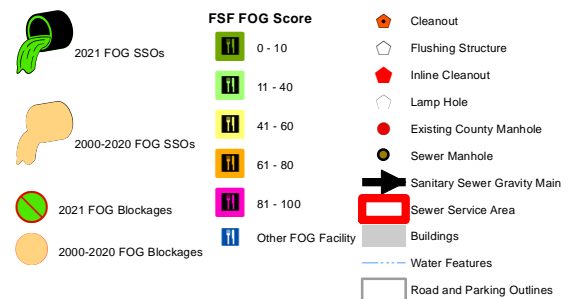


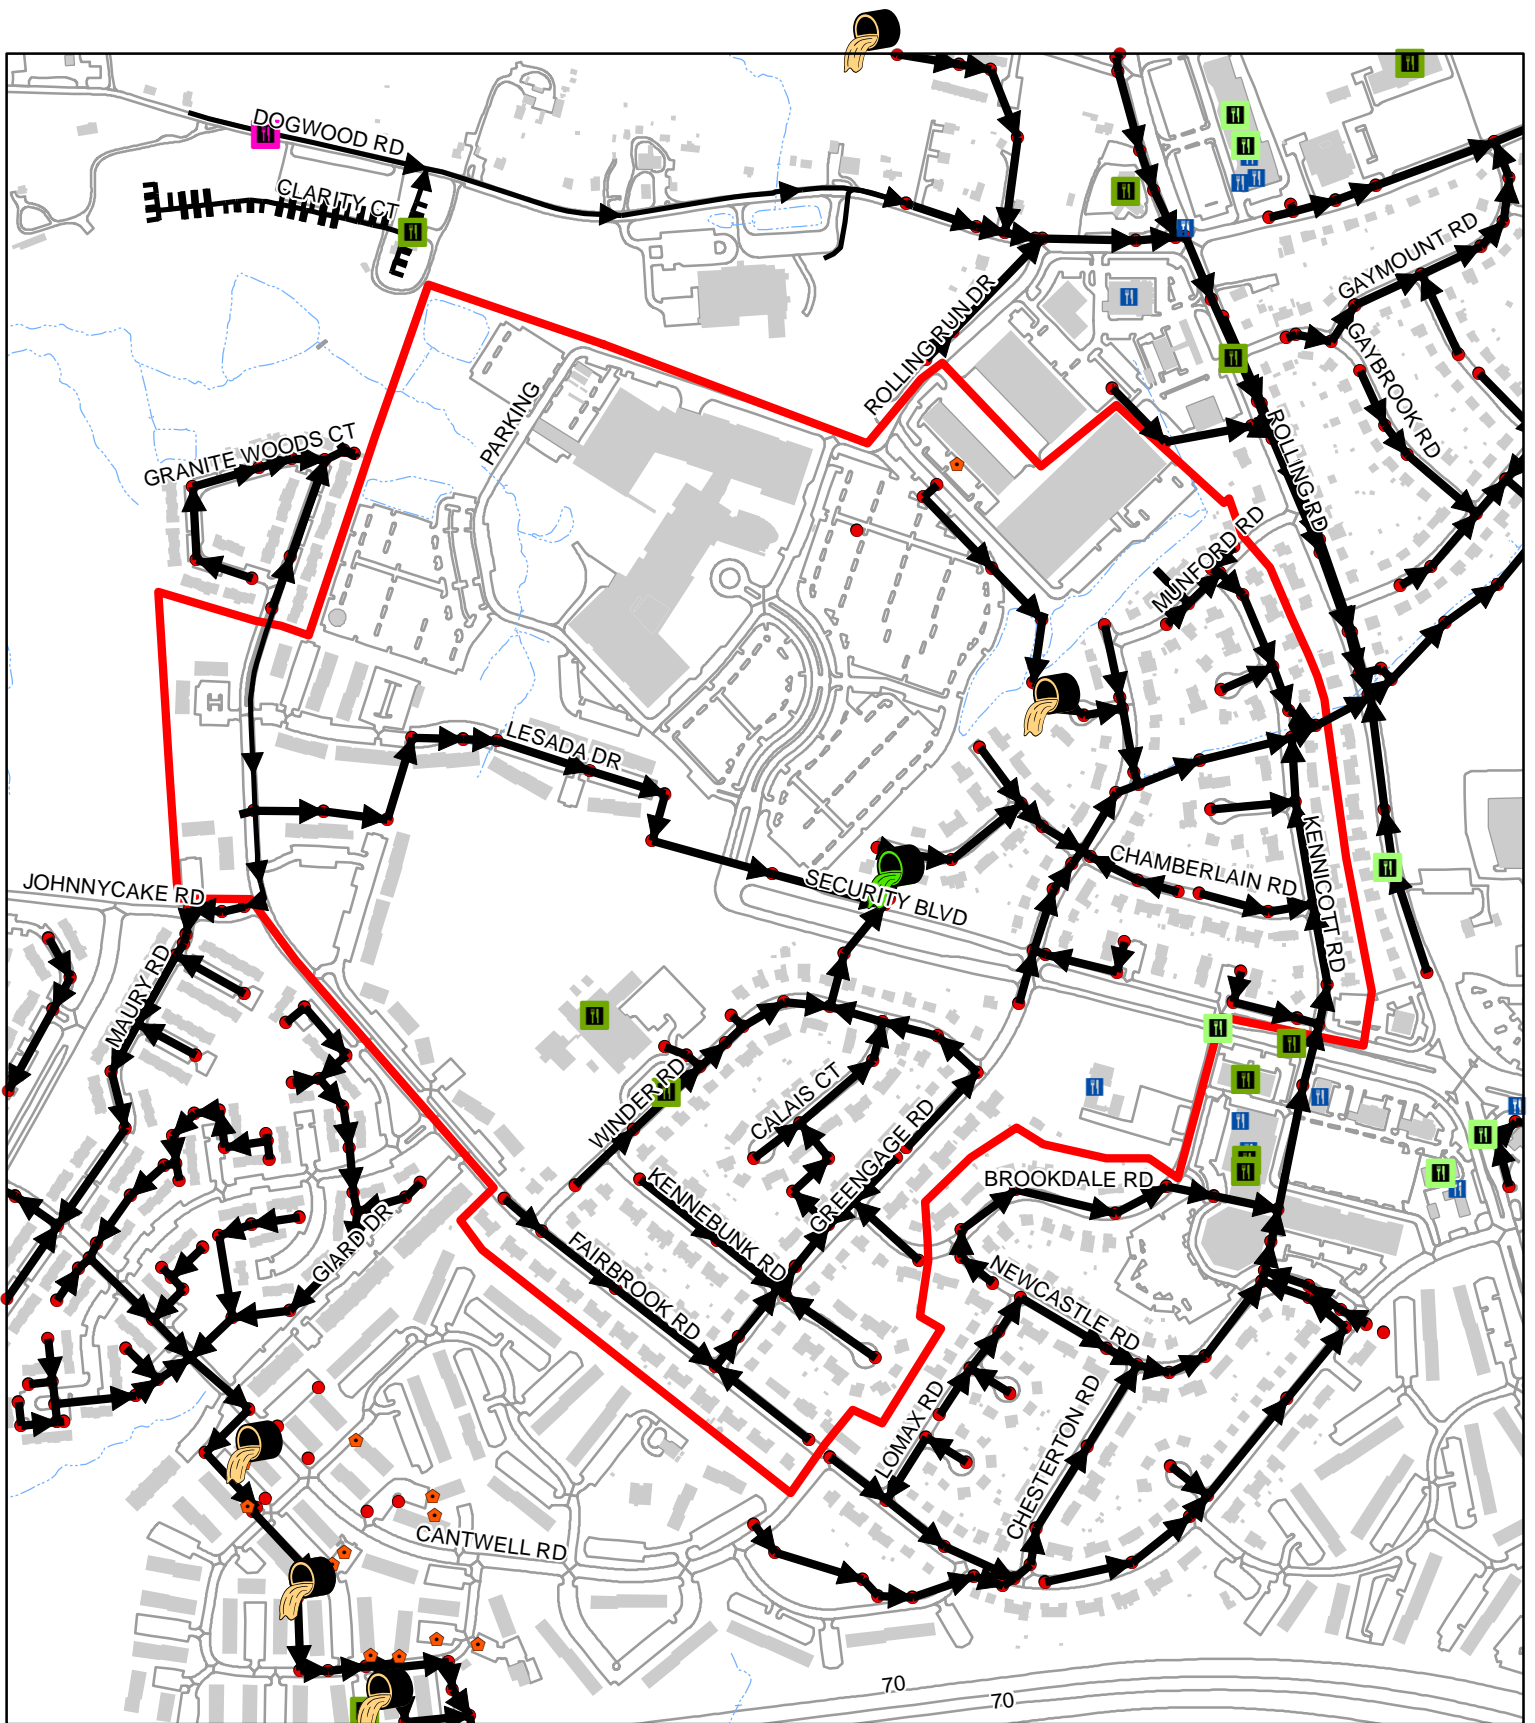


Sewer Service Area 82-74-01-00

100
 Feet
 1:7,330
 1 inch = 611 feet

	2021	00-20
FOG Facilities	4	
FOG SSOs	1	2
FOG Blockages	0	0

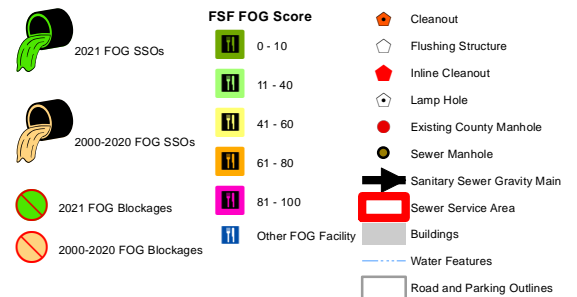

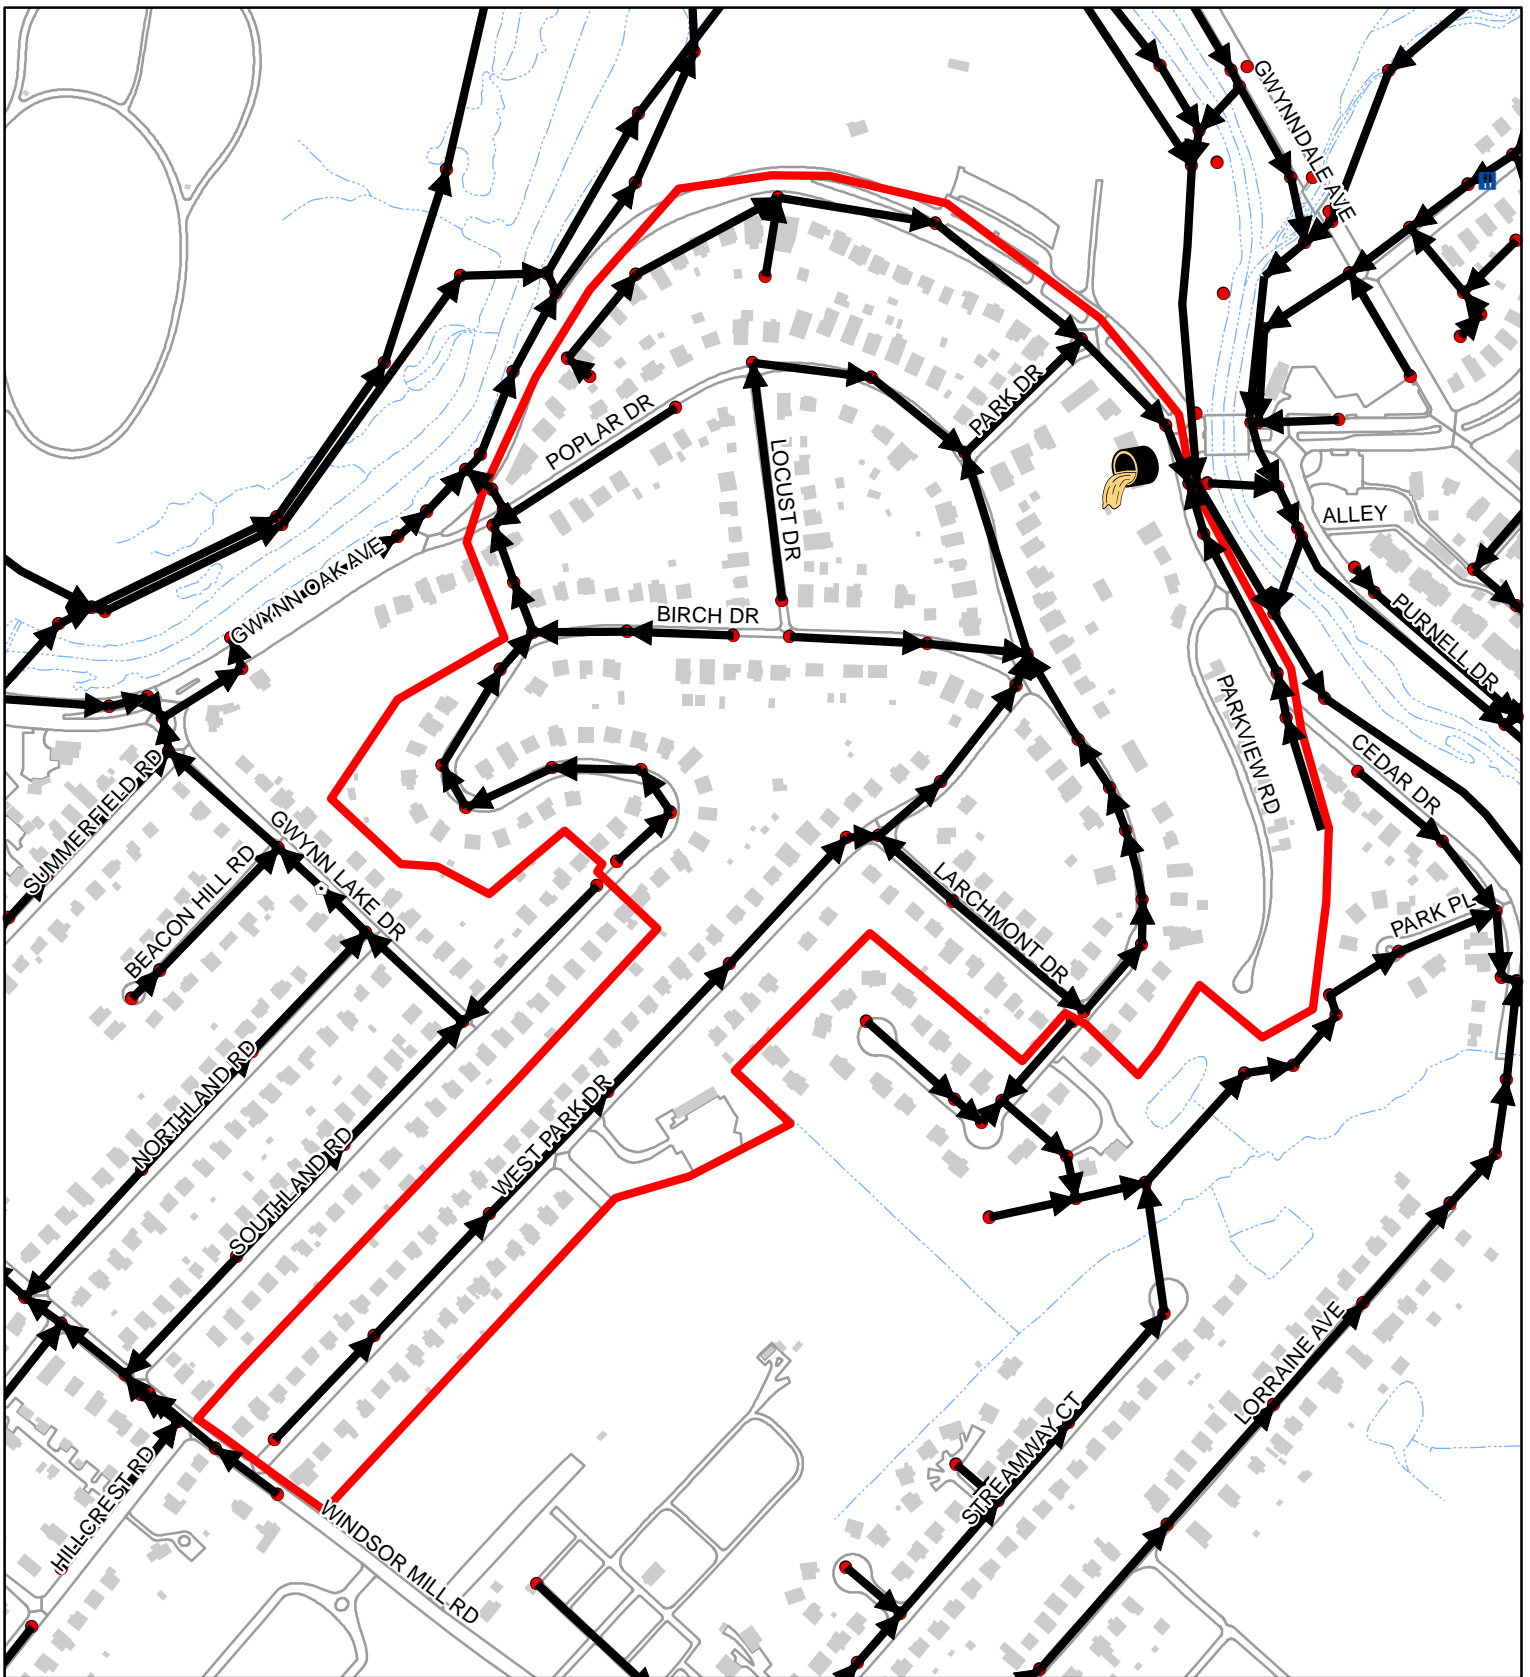




















Sewer Service Area 83-03-00-00

100 Feet
 1:4,790
 1 inch = 399 feet

	2021	00-20
FOG Facilities	0	
FOG SSOs	0	1
FOG Blockages	0	0

	2021 FOG SSOs		FSF FOG Score 0 - 10		Cleanout
	2000-2020 FOG SSOs		11 - 40		Flushing Structure
	2021 FOG Blockages		41 - 60		Inline Cleanout
	2000-2020 FOG Blockages		61 - 80		Lamp Hole
			81 - 100		Existing County Manhole
			Other FOG Facility		Sewer Manhole
					Sanitary Sewer Gravity Main
					Sewer Service Area
					Buildings
					Water Features
					Road and Parking Outlines

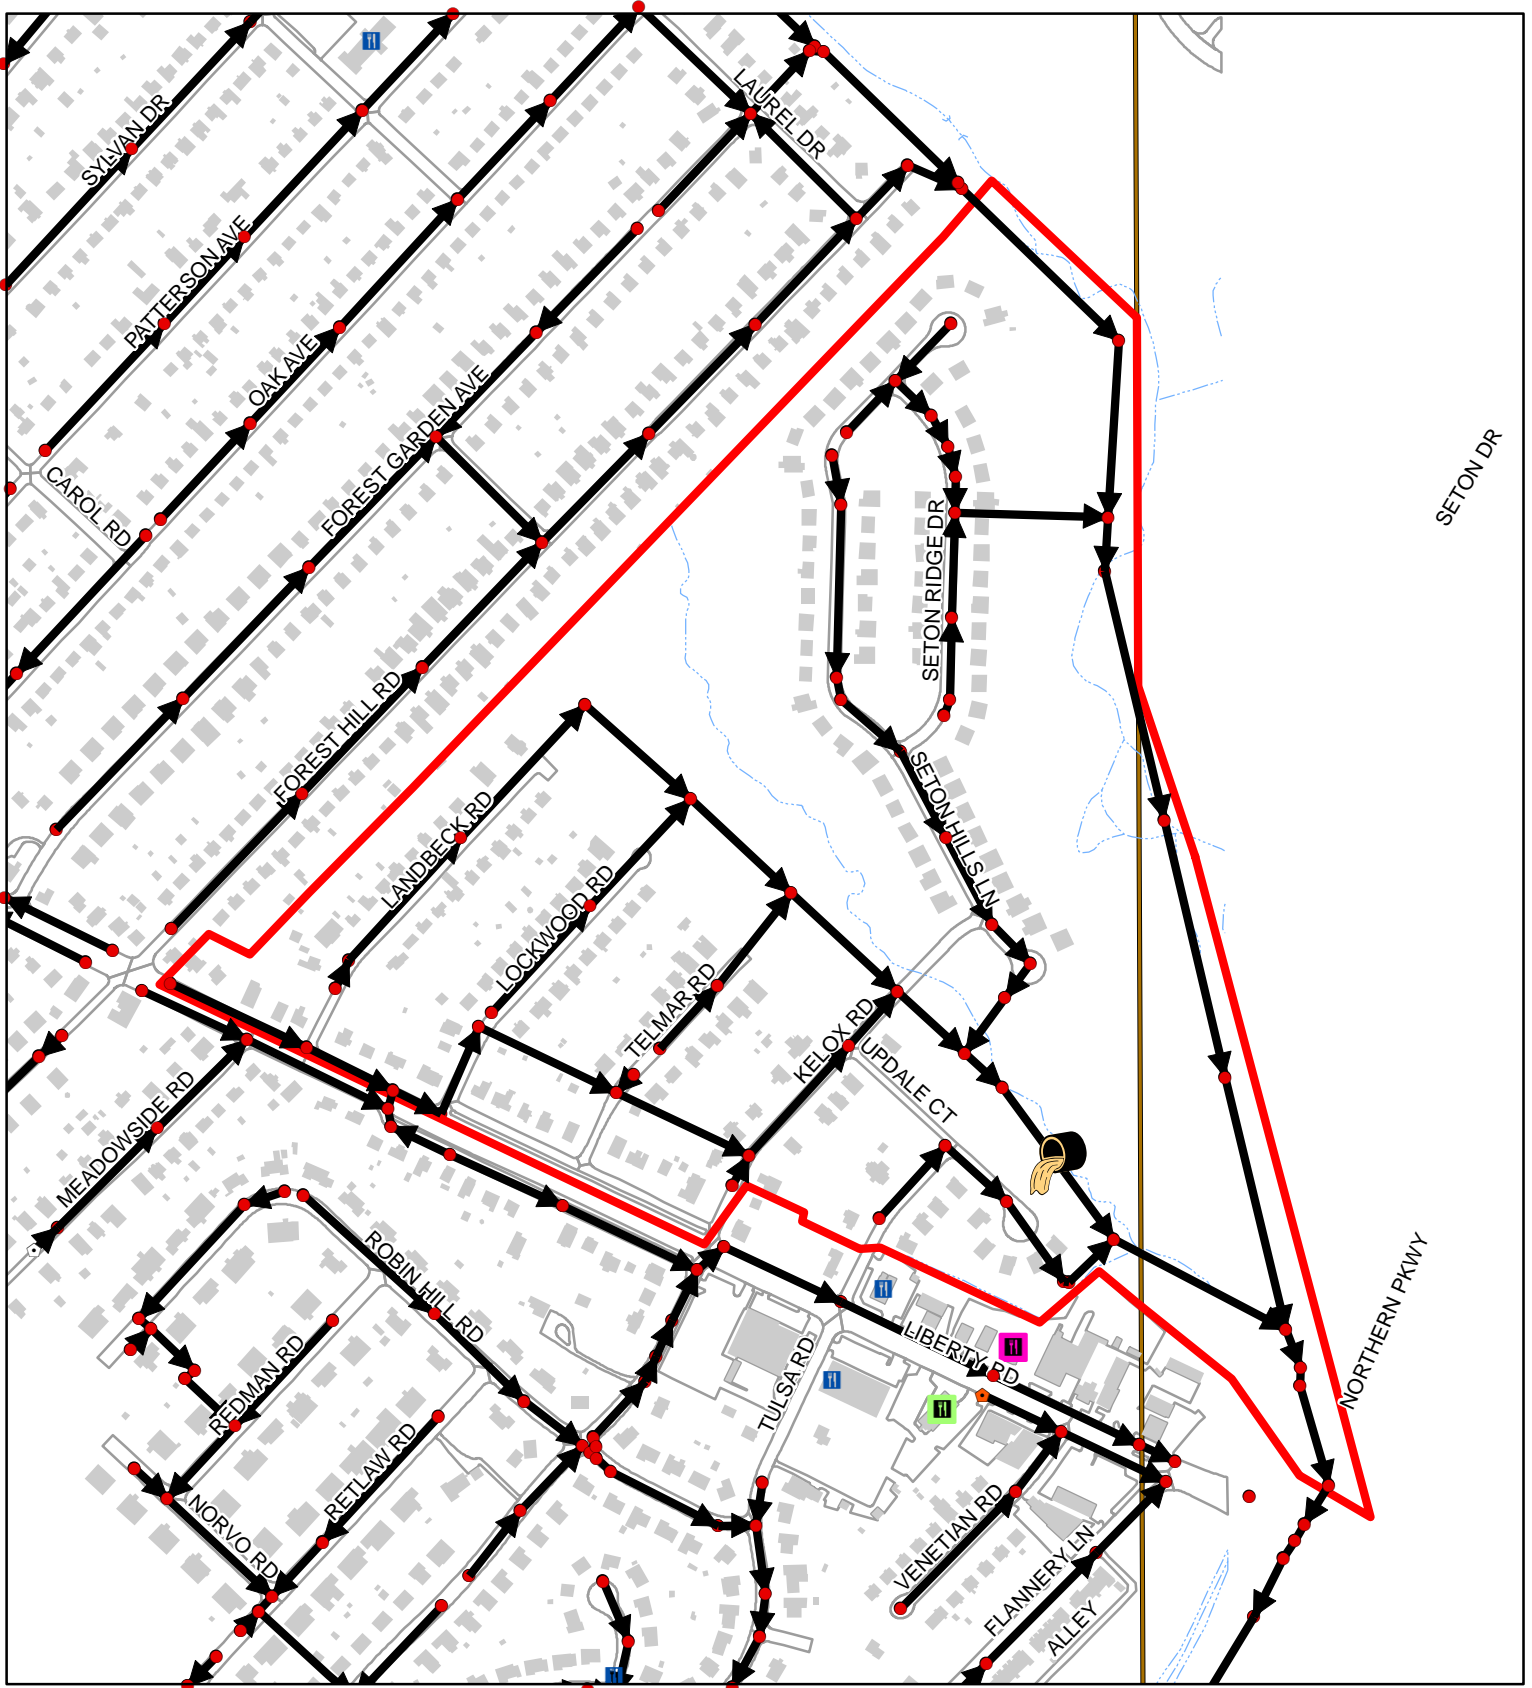

Sewer Service Area 83-06-05-01

100 Feet
 1:5,310
 1 inch = 443 feet

	2021	00-20
FOG Facilities	0	
FOG SSOs	0	1
FOG Blockages	0	0

2021 FOG SSOs

2000-2020 FOG SSOs

2021 FOG Blockages

2000-2020 FOG Blockages

FSF FOG Score

0 - 10

11 - 40

41 - 60

61 - 80

81 - 100

Other FOG Facility

Cleanout

Flushing Structure

Inline Cleanout

Lamp Hole

Existing County Manhole

Sewer Manhole


Sanitary Sewer Gravity Main

Sewer Service Area

Buildings

Water Features


Road and Parking Outlines

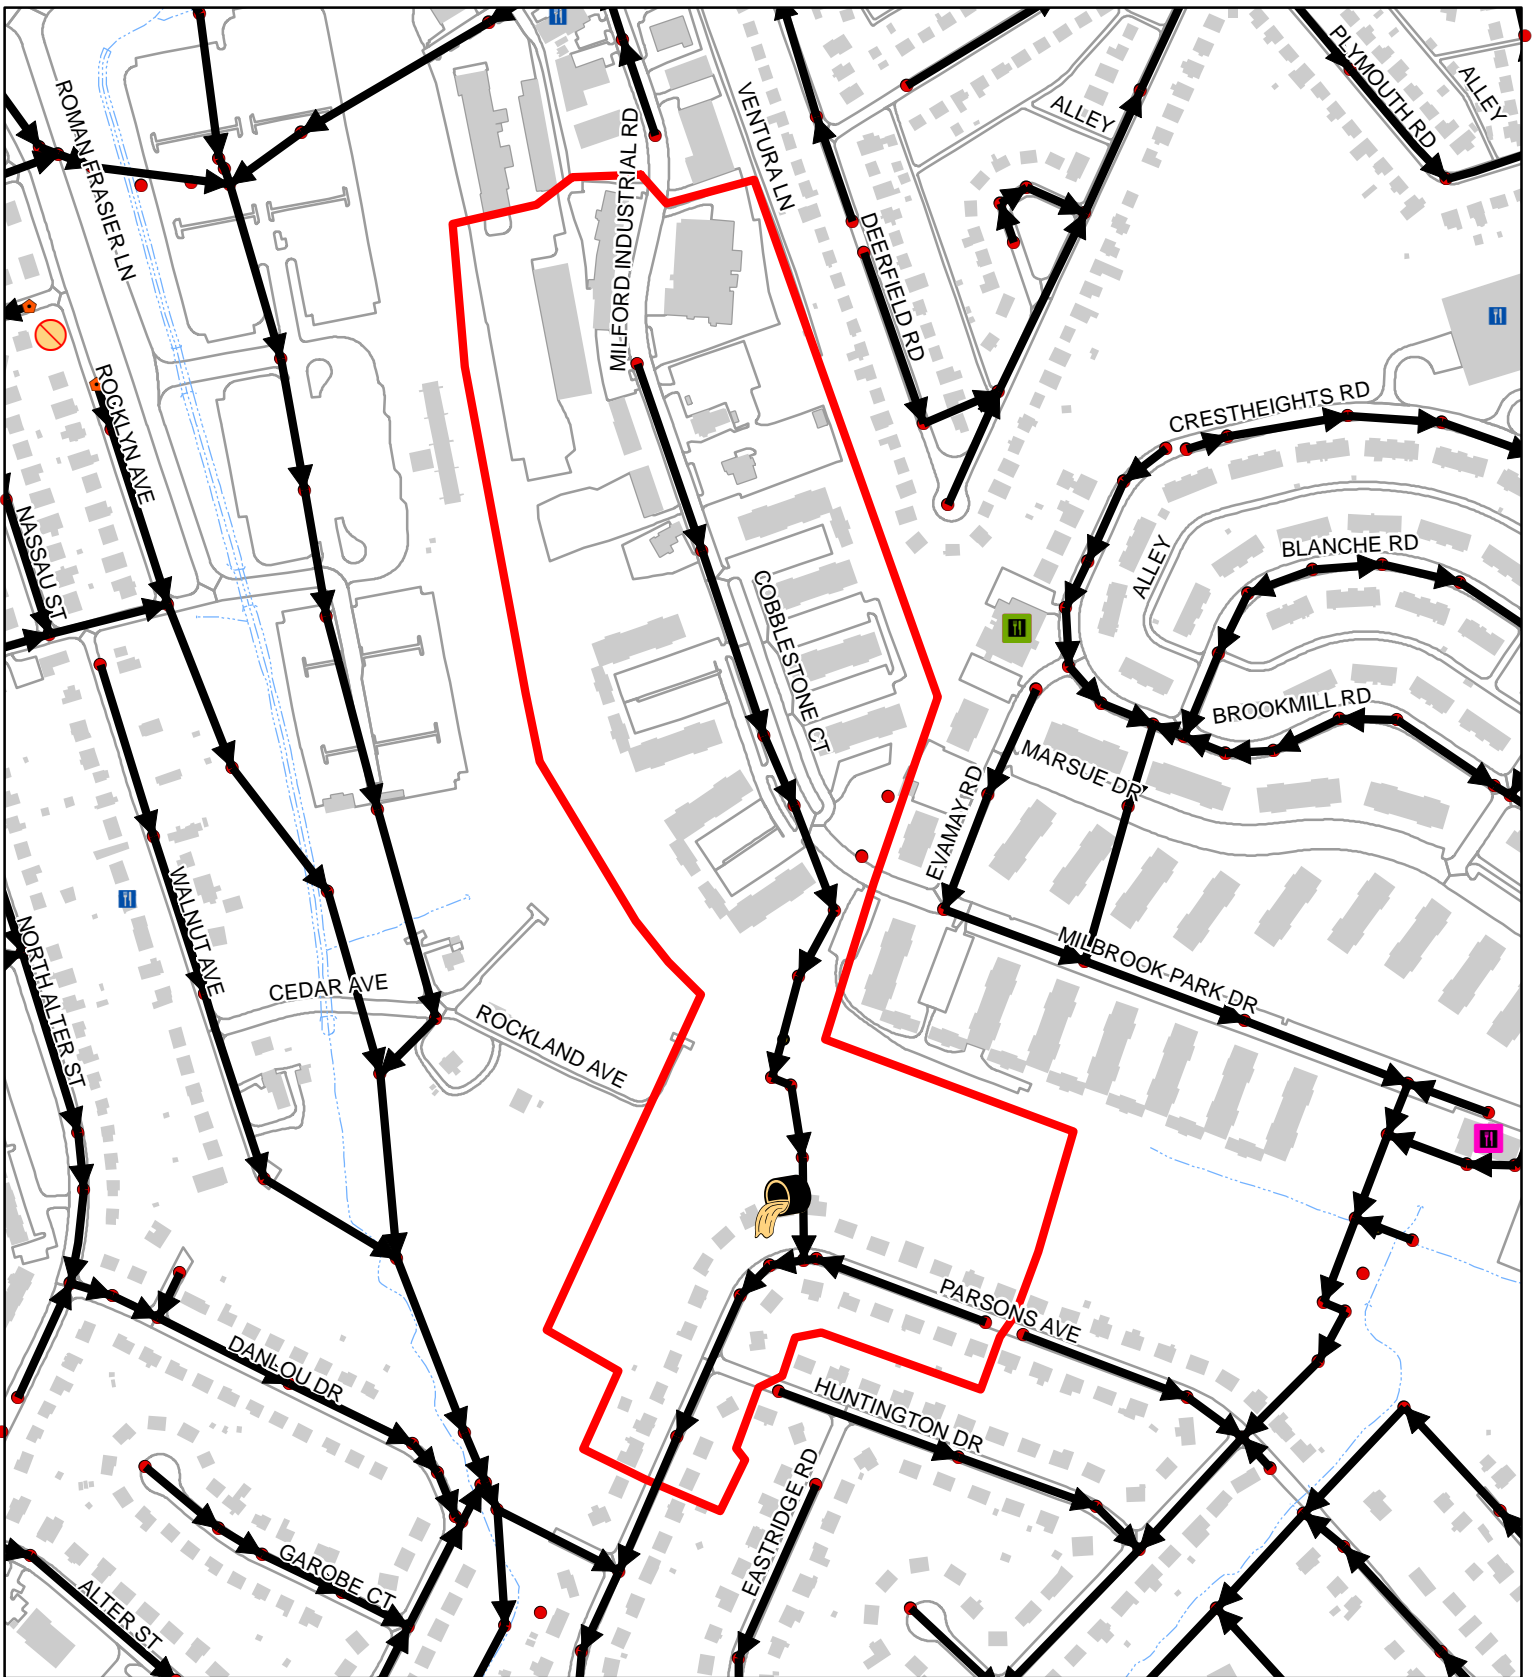


Sewer Service Area 83-06-05-09

100
 Feet
 1:4,720
 1 inch = 393 feet

	2021	00-20
FOG Facilities	0	
FOG SSOs	0	1
FOG Blockages	0	0

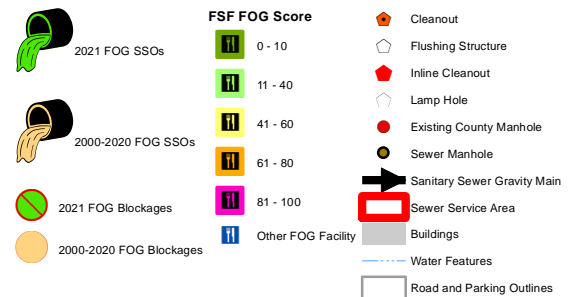


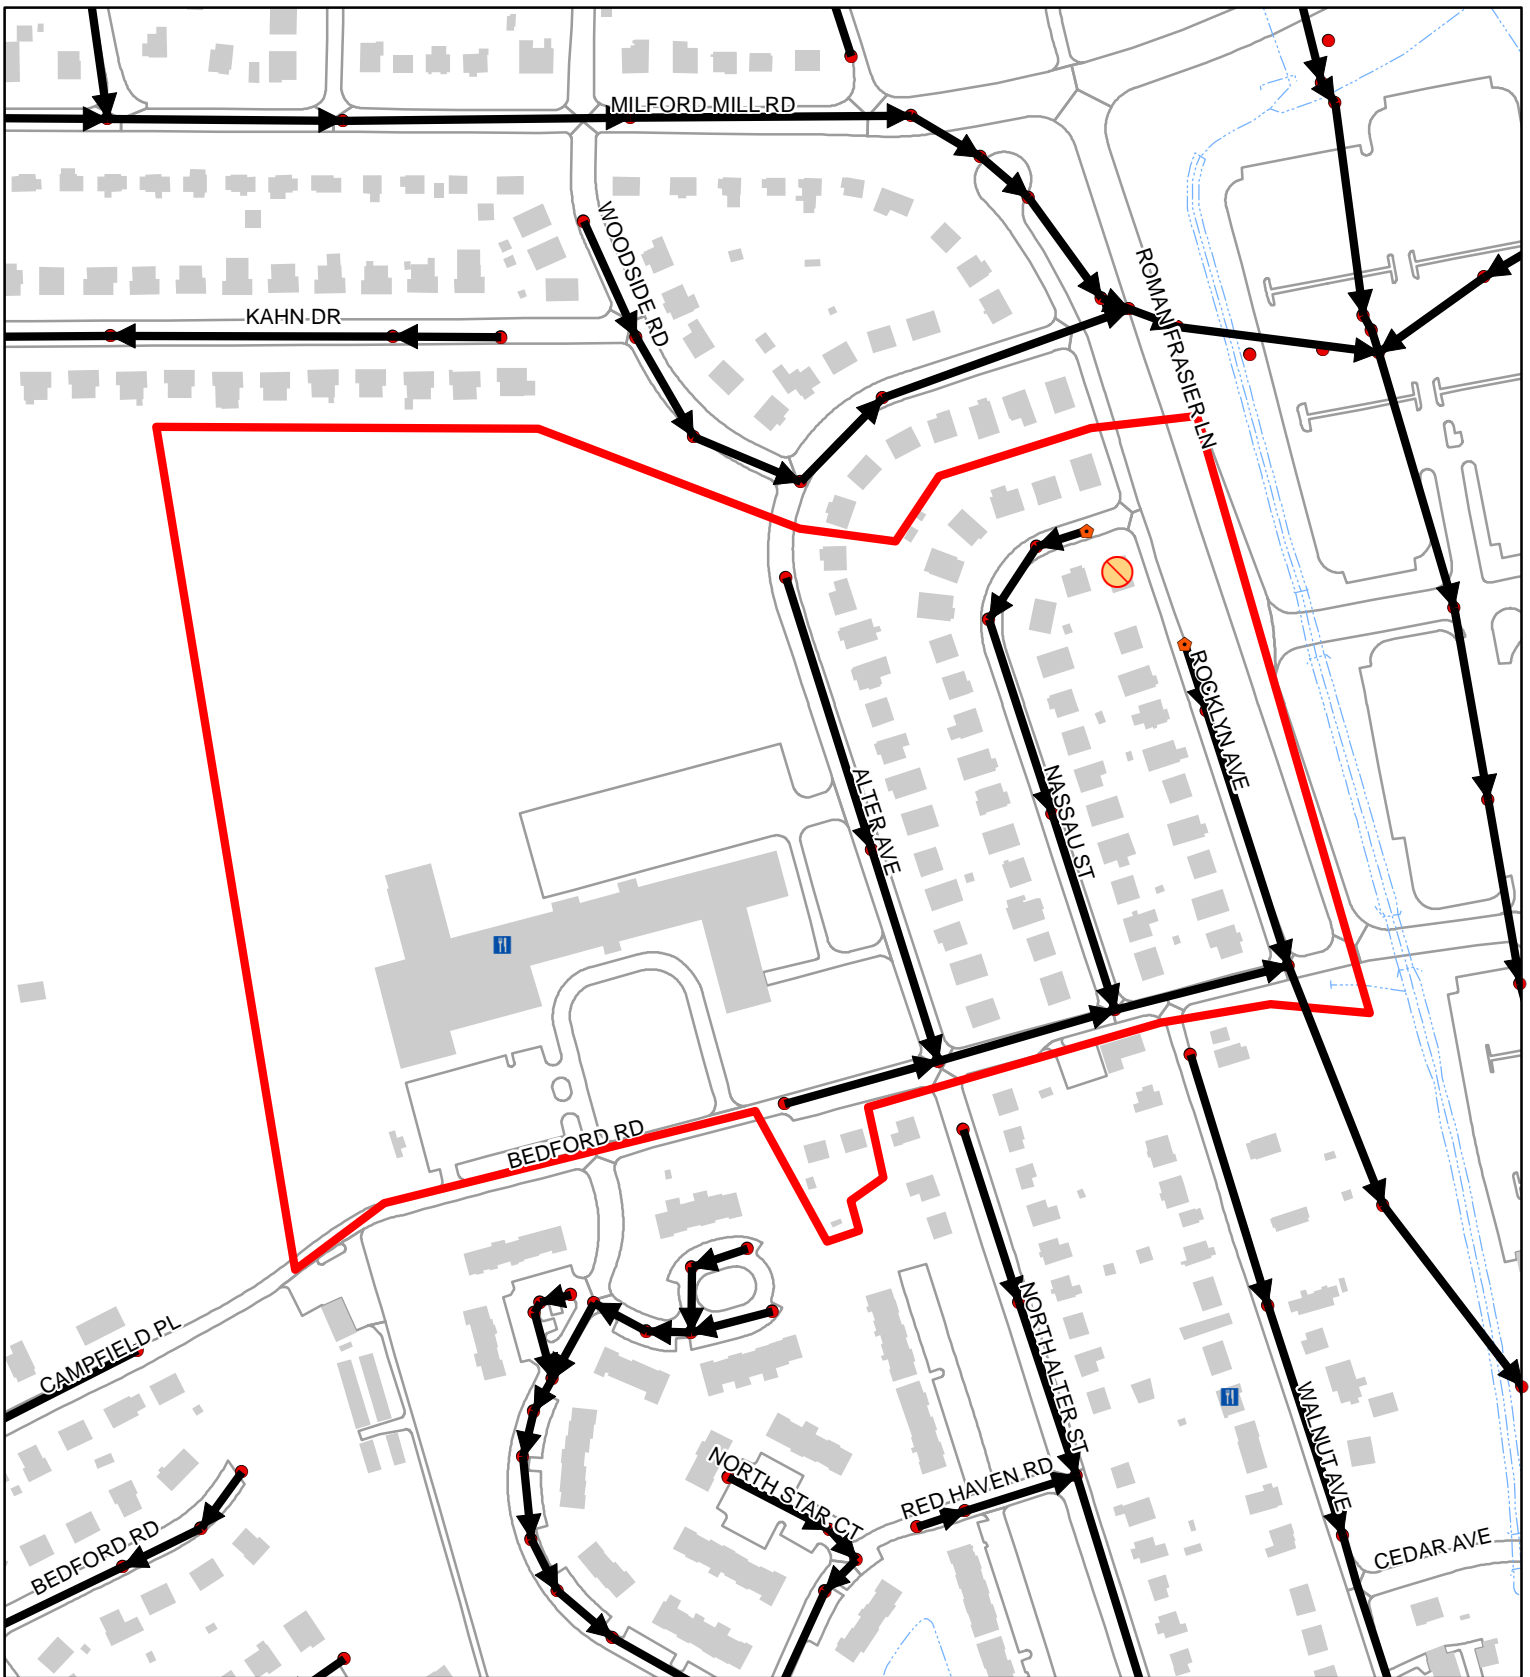


Sewer Service Area 83-06-05-12

100
 Feet
 1:3,230
 1 inch = 269 feet

	2021	00-20
FOG Facilities	1	
FOG SSOs	0	0
FOG Blockages	0	1

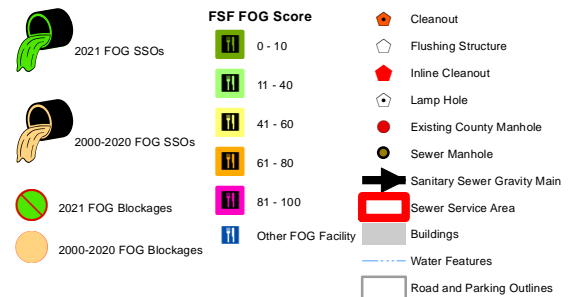


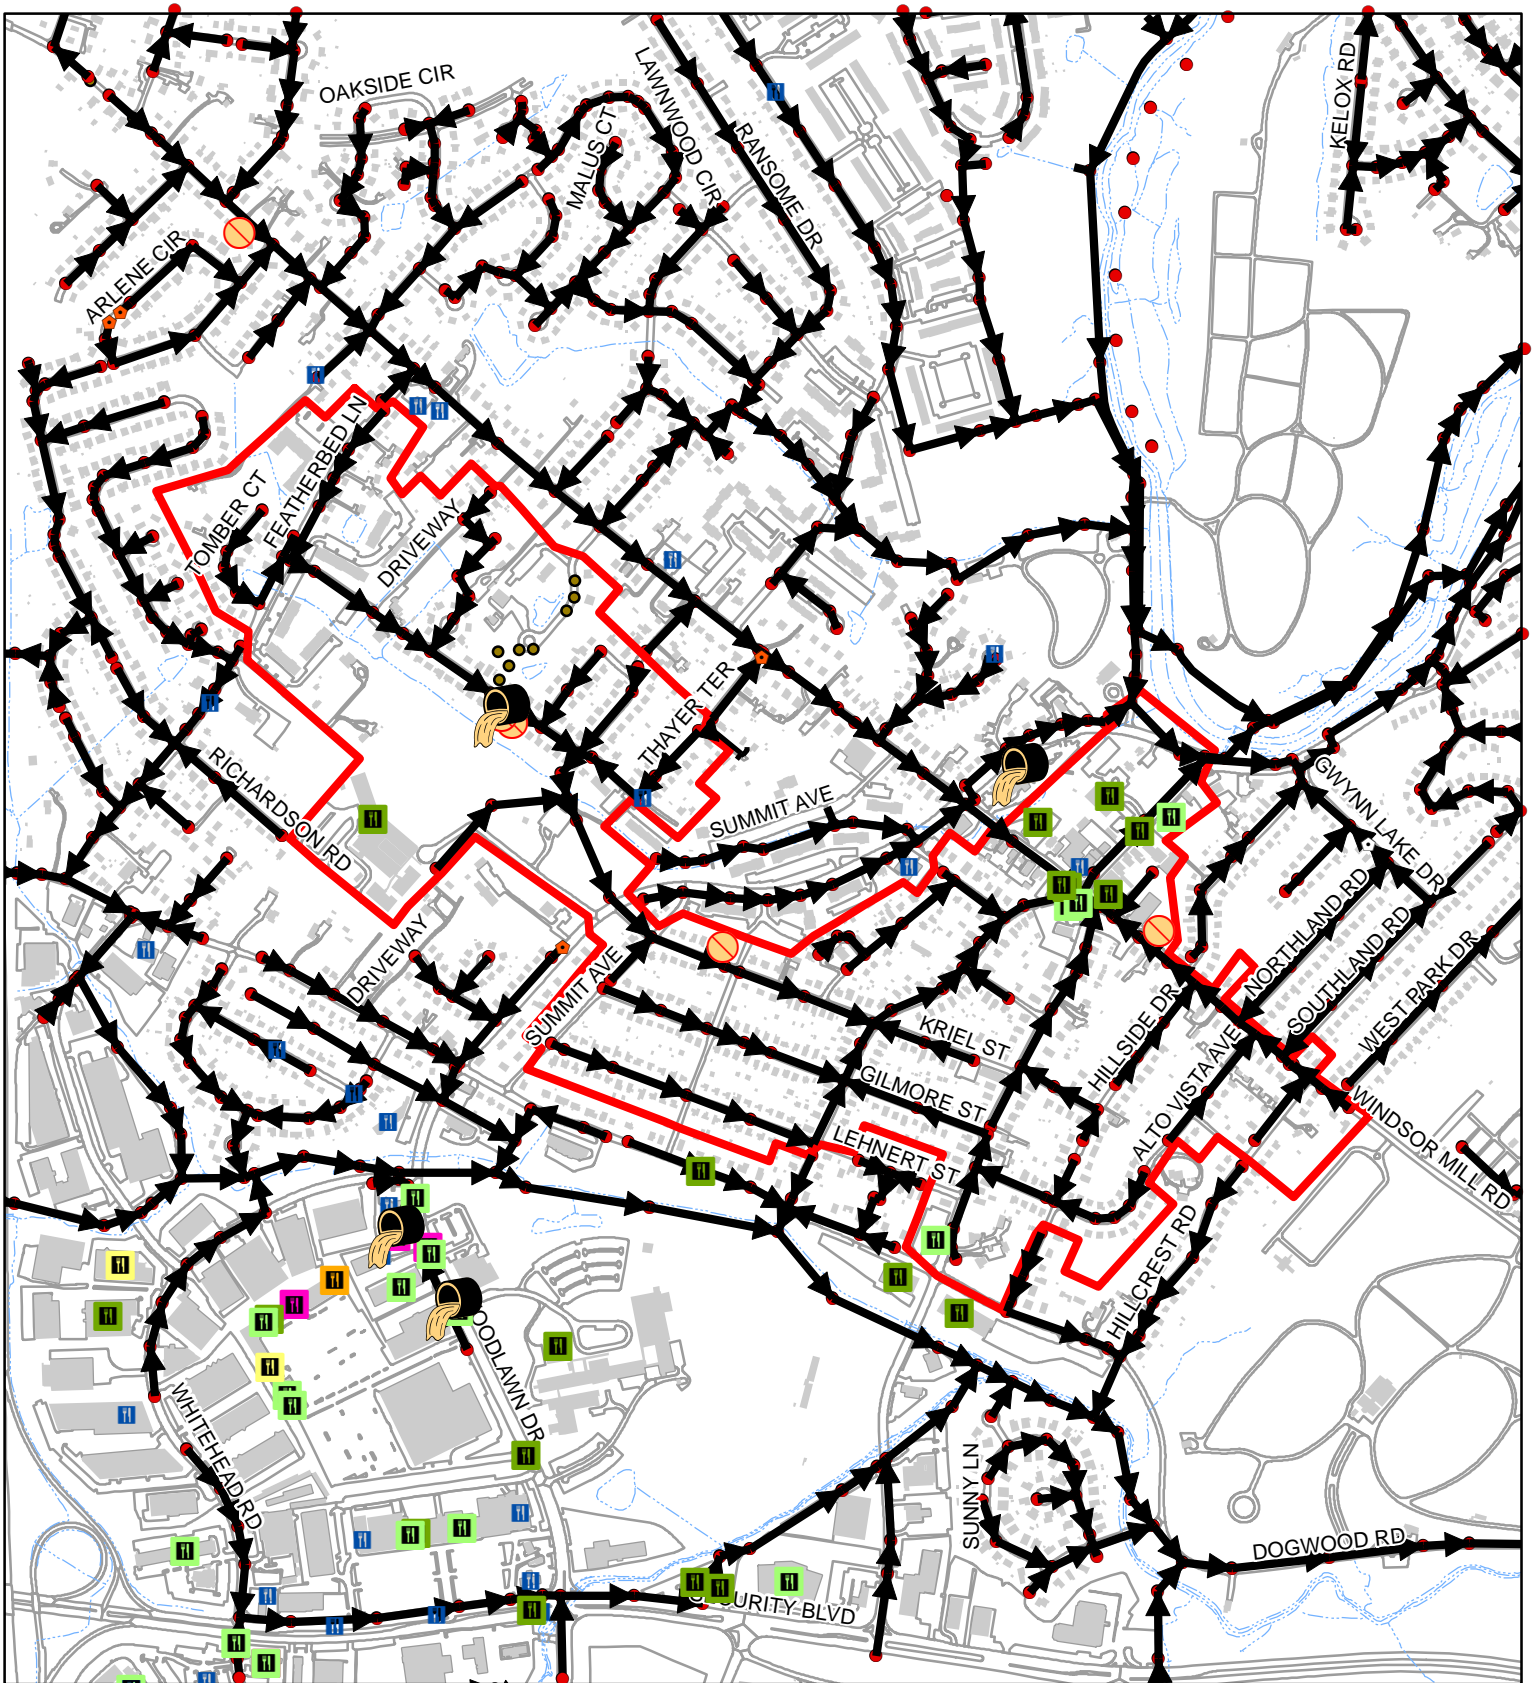


Sewer Service Area 83-09-00-00

100
 Feet
 1:10,970
 1 inch = 914 feet

	2021	00-20
FOG Facilities	13	
FOG SSOs	0	1
FOG Blockages	0	4

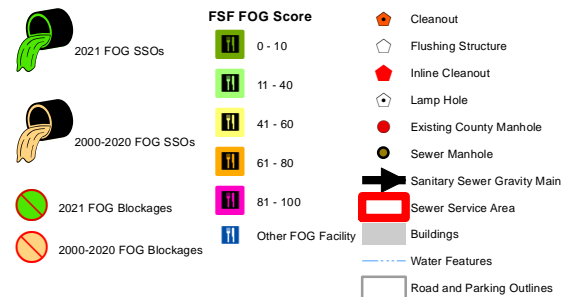

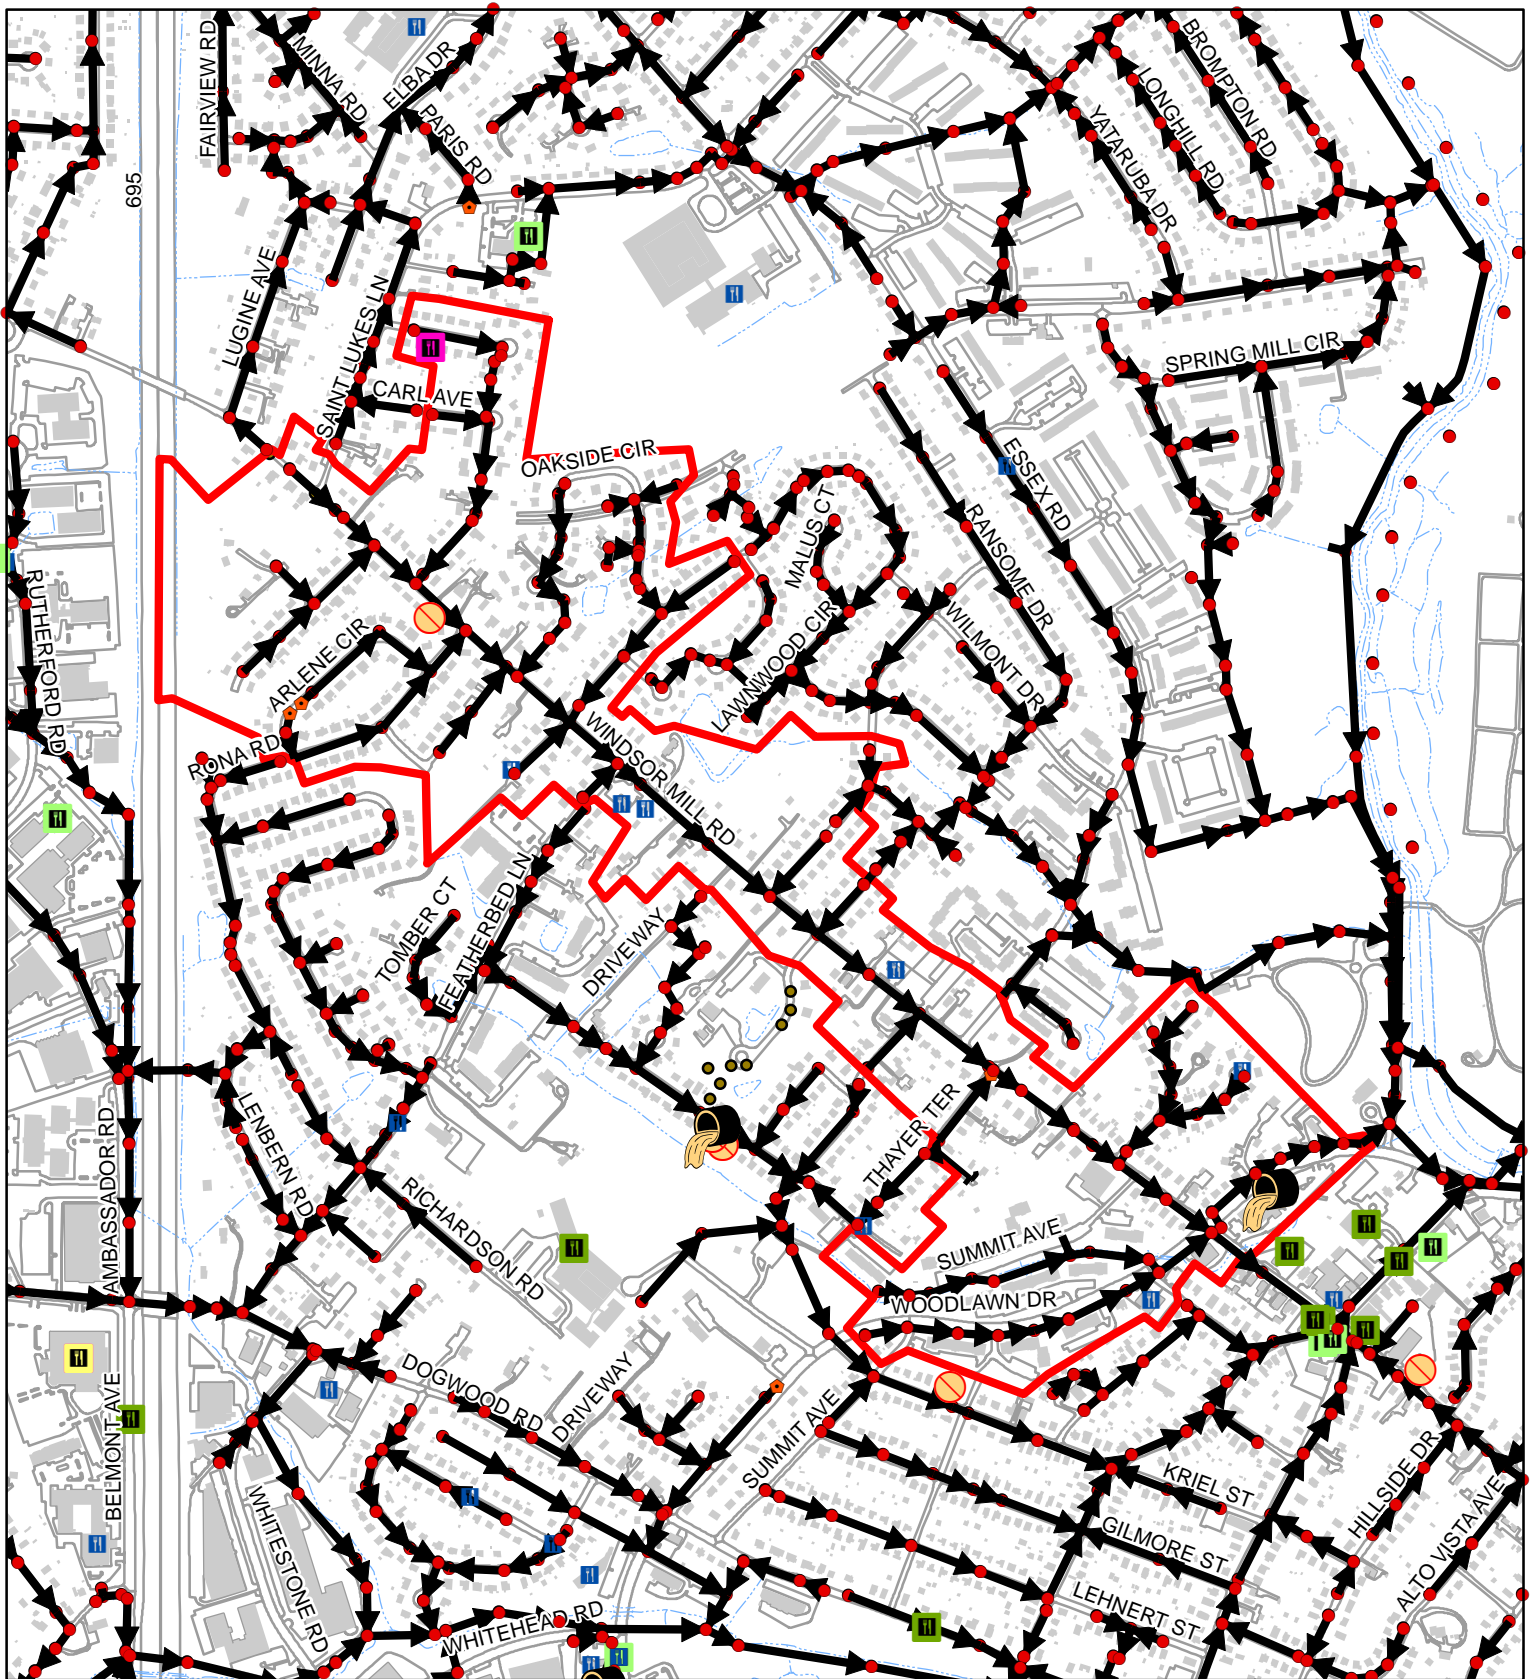

Sewer Service Area 83-1000-00

100 Feet
 1:10,190
 1 inch = 849 feet

	2021	00-20
FOG Facilities	7	
FOG SSOs	0	1
FOG Blockages	0	1

2021 FOG SSOs

2000-2020 FOG SSOs


2021 FOG Blockages

2000-2020 FOG Blockages

FSF FOG Score

- 0 - 10
- 11 - 40
- 41 - 60
- 61 - 80
- 81 - 100
- Other FOG Facility


- Cleanout
- Flushing Structure
- Inline Cleanout
- Lamp Hole
- Existing County Manhole
- Sewer Manhole
- Sanitary Sewer Gravity Main
- Sewer Service Area
- Buildings
- Water Features
- Road and Parking Outlines

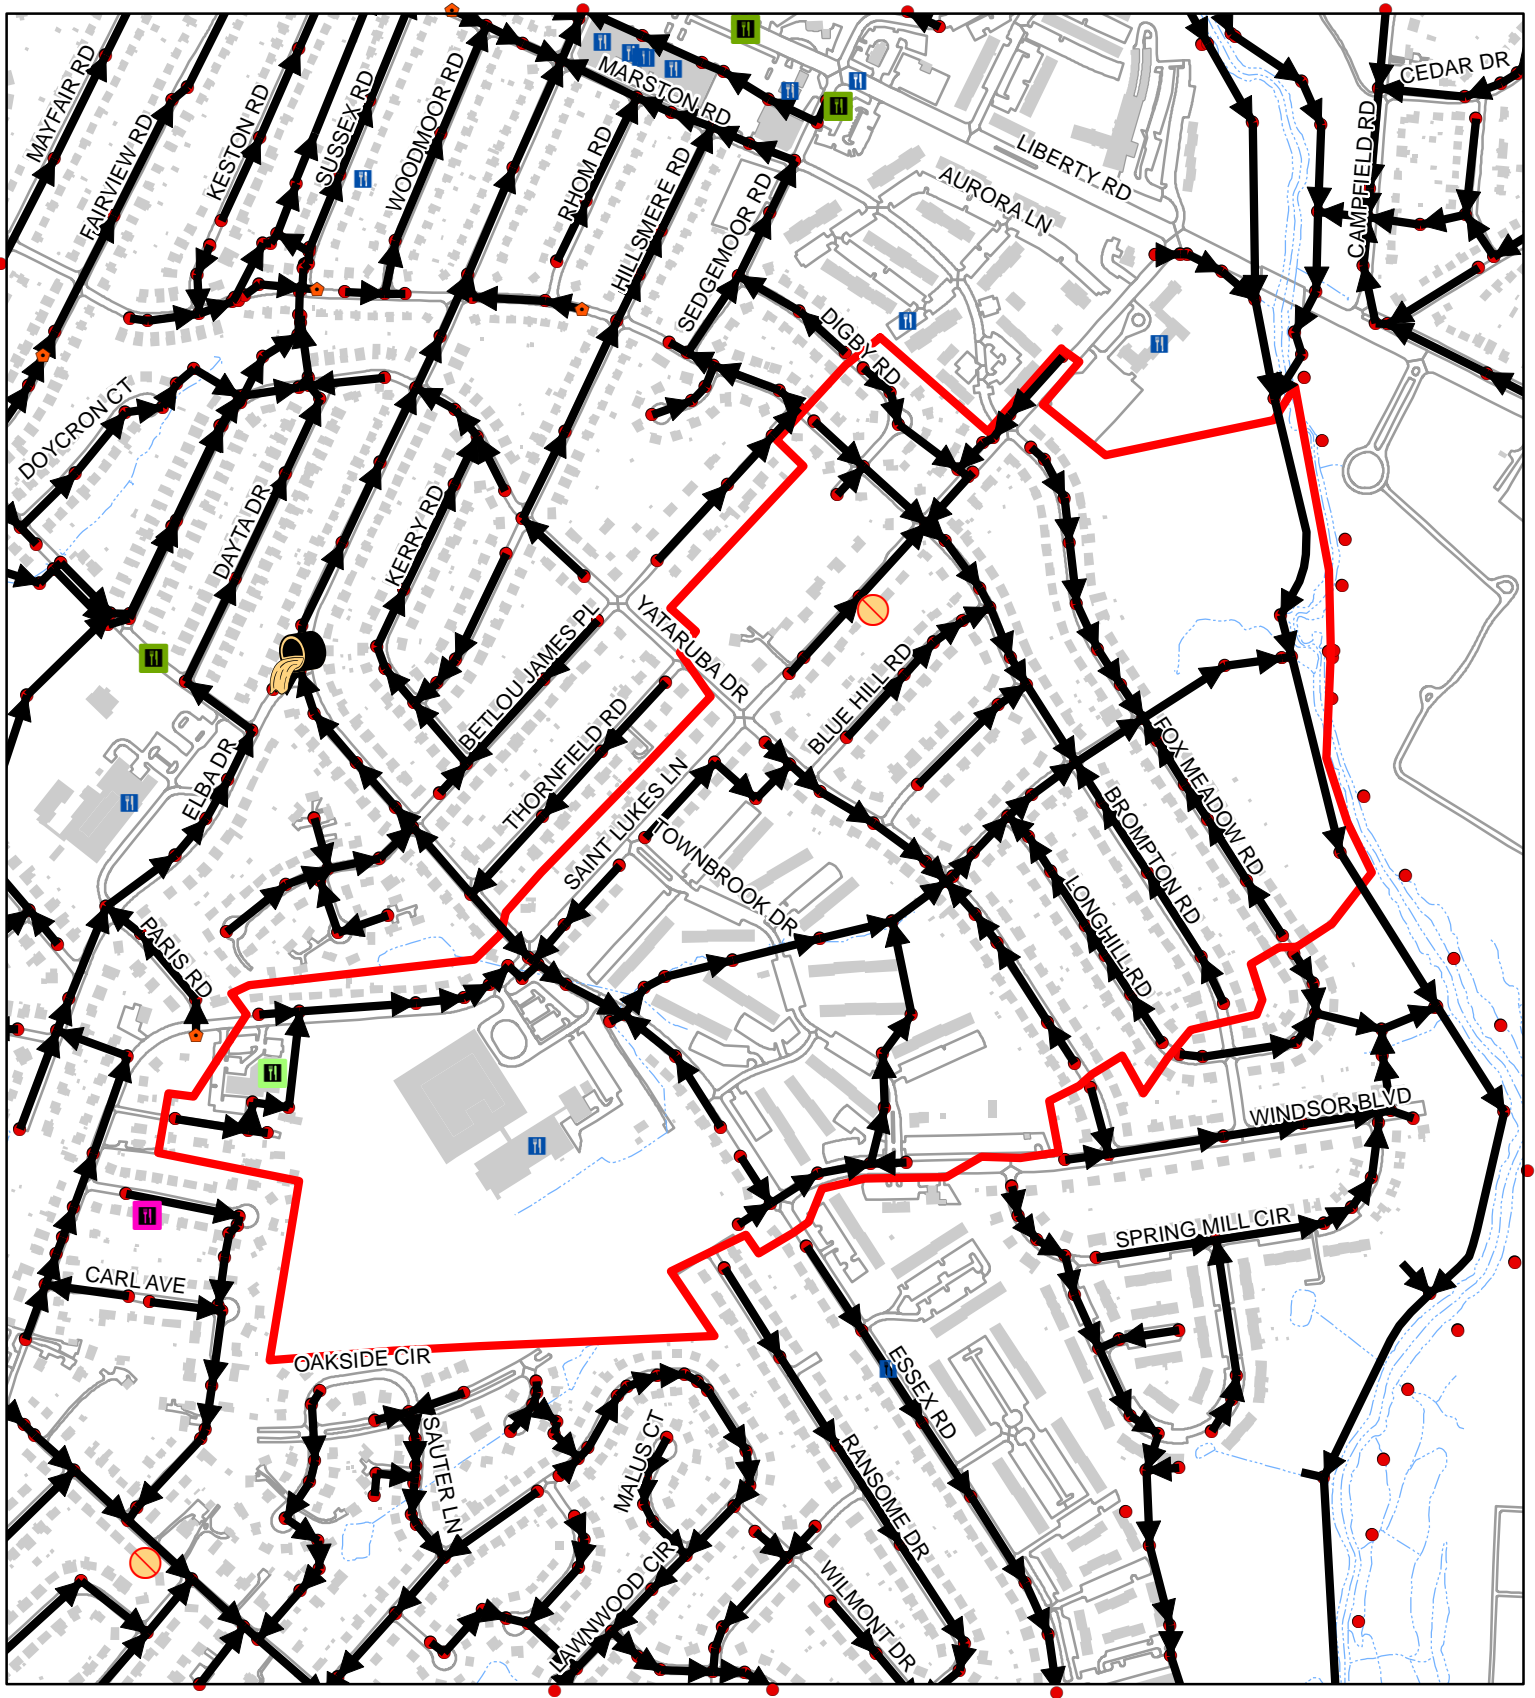


Sewer Service Area 83-15-00-00

100
 Feet
 1:7,920
 1 inch = 660 feet

	2021	00-20
FOG Facilities	2	
FOG SSOs	0	0
FOG Blockages	0	1

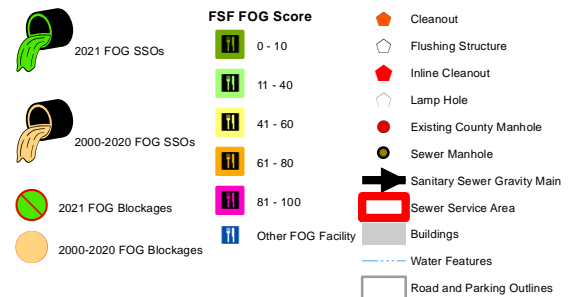

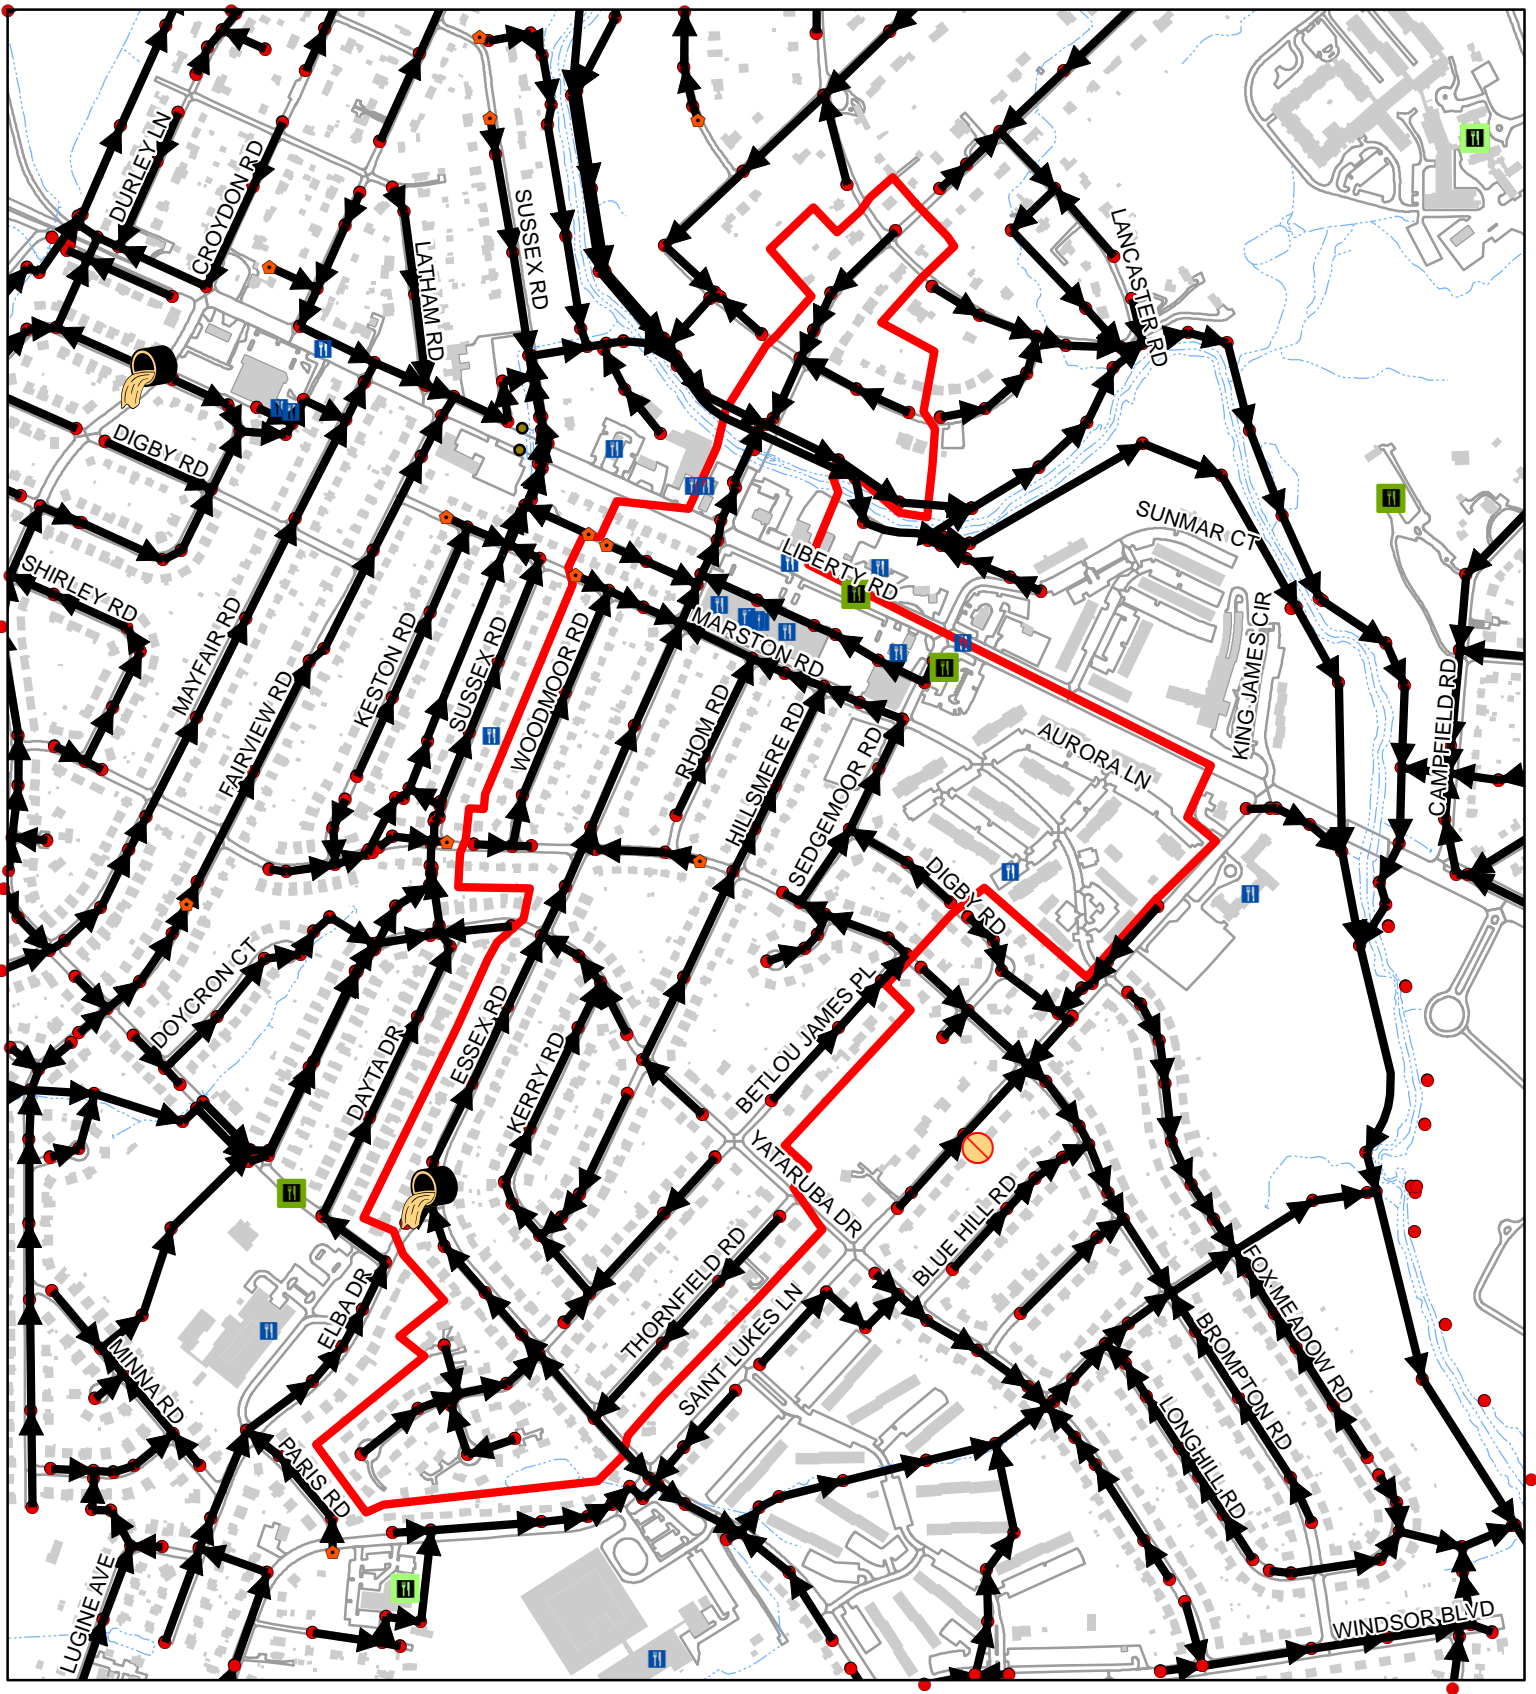

Sewer Service Area 83-21-00-00

100 Feet
 1:8,310
 1 inch = 693 feet

	2021	00-20
FOG Facilities	13	
FOG SSOs	0	1
FOG Blockages	0	0

2021 FOG SSOs

2000-2020 FOG SSOs

2021 FOG Blockages

2000-2020 FOG Blockages

FSF FOG Score

0 - 10

11 - 40

41 - 60

61 - 80

81 - 100

Other FOG Facility

Cleanout

Flushing Structure

Inline Cleanout

Lamp Hole

Existing County Manhole

Sewer Manhole


Sanitary Sewer Gravity Main

Sewer Service Area

Buildings

Water Features


Road and Parking Outlines

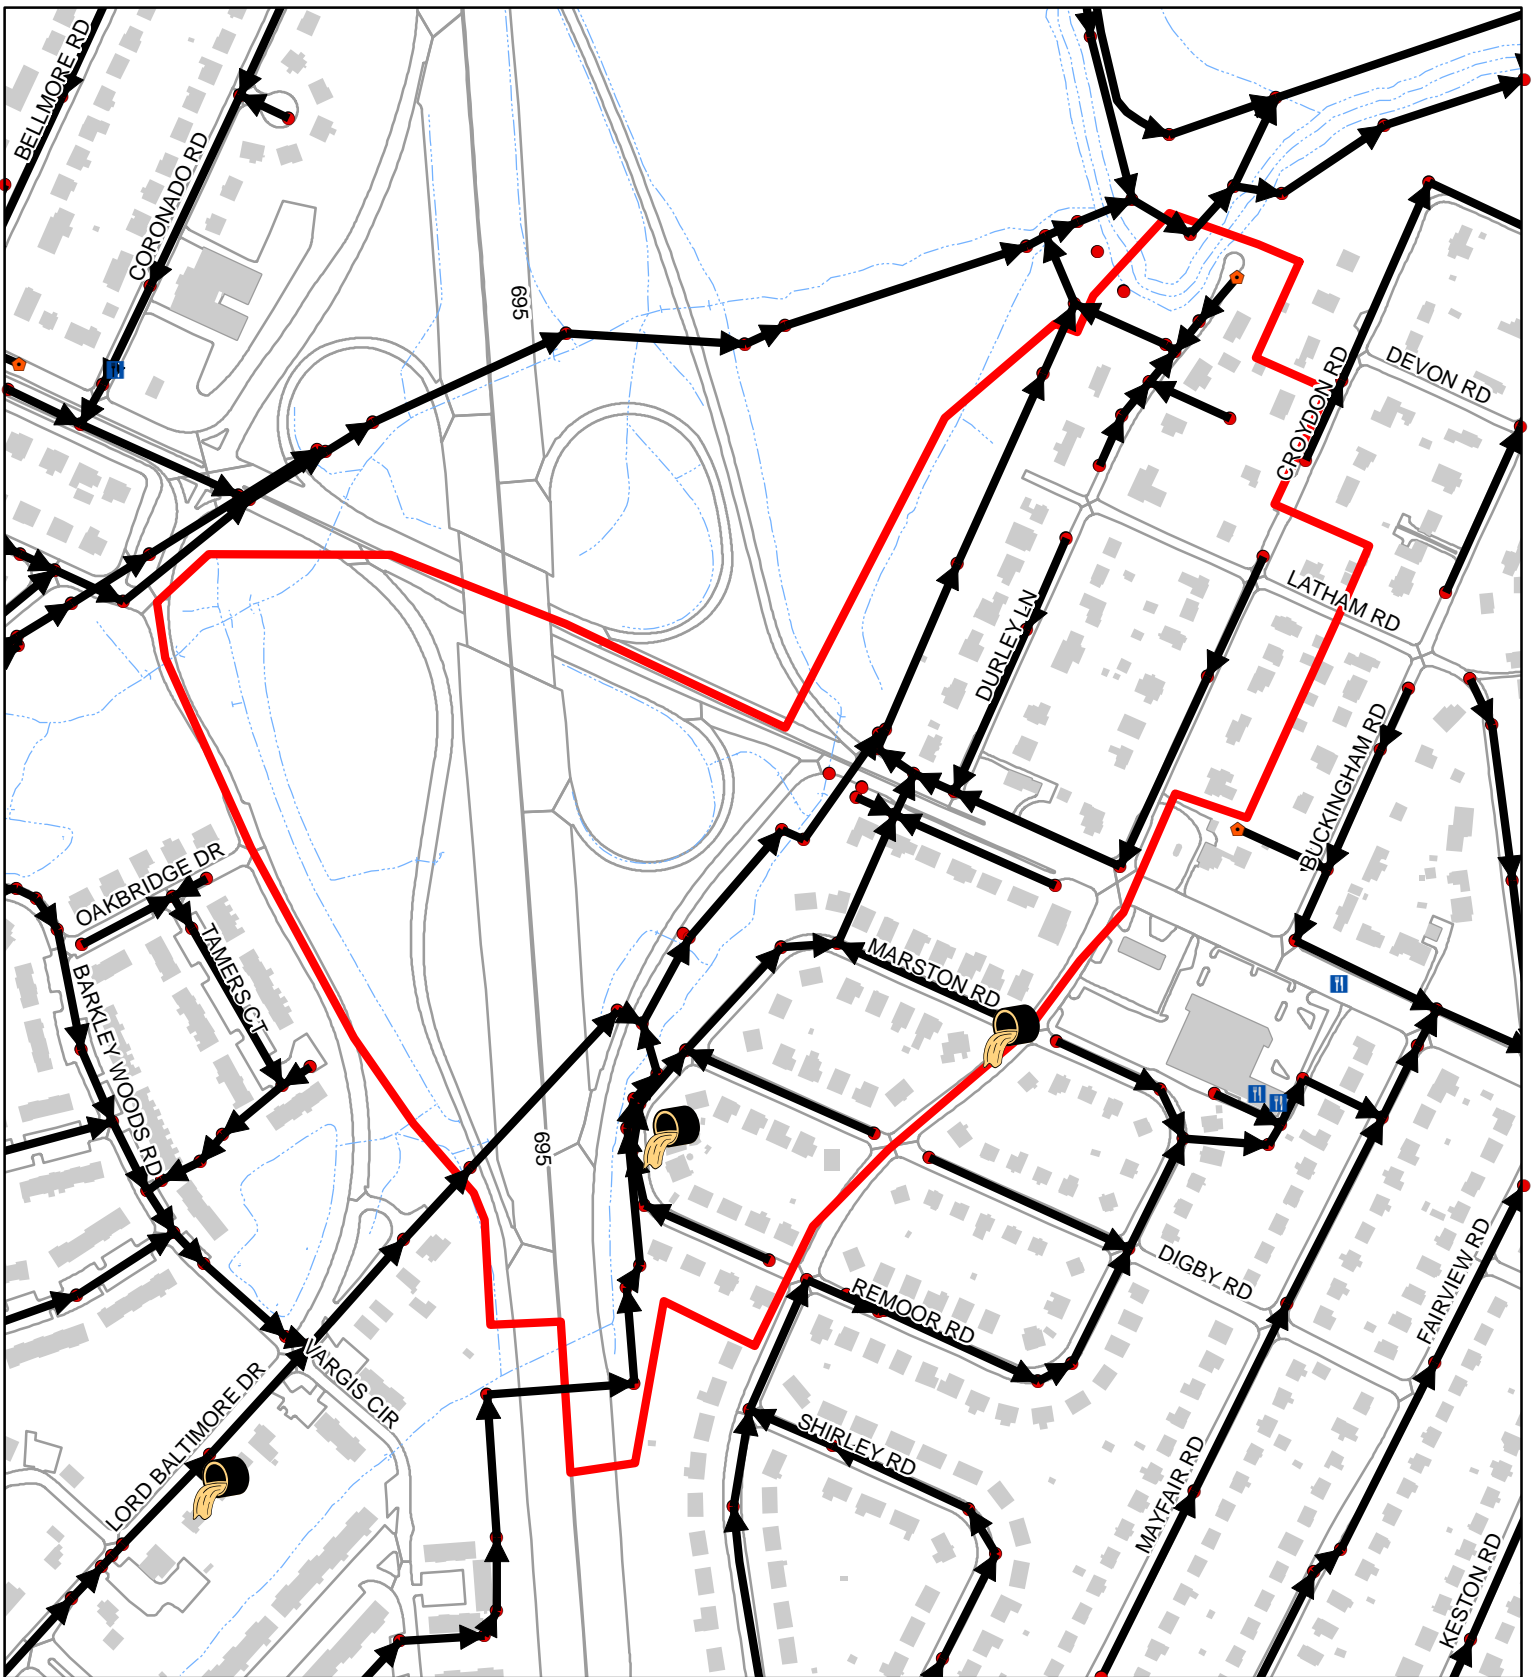


Sewer Service Area 83-28-01-01

100
 Feet
 1:4,410
 1 inch = 368 feet

	2021	00-20
FOG Facilities	0	
FOG SSOs	0	2
FOG Blockages	0	0

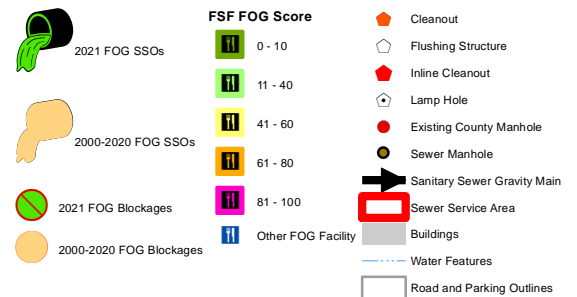

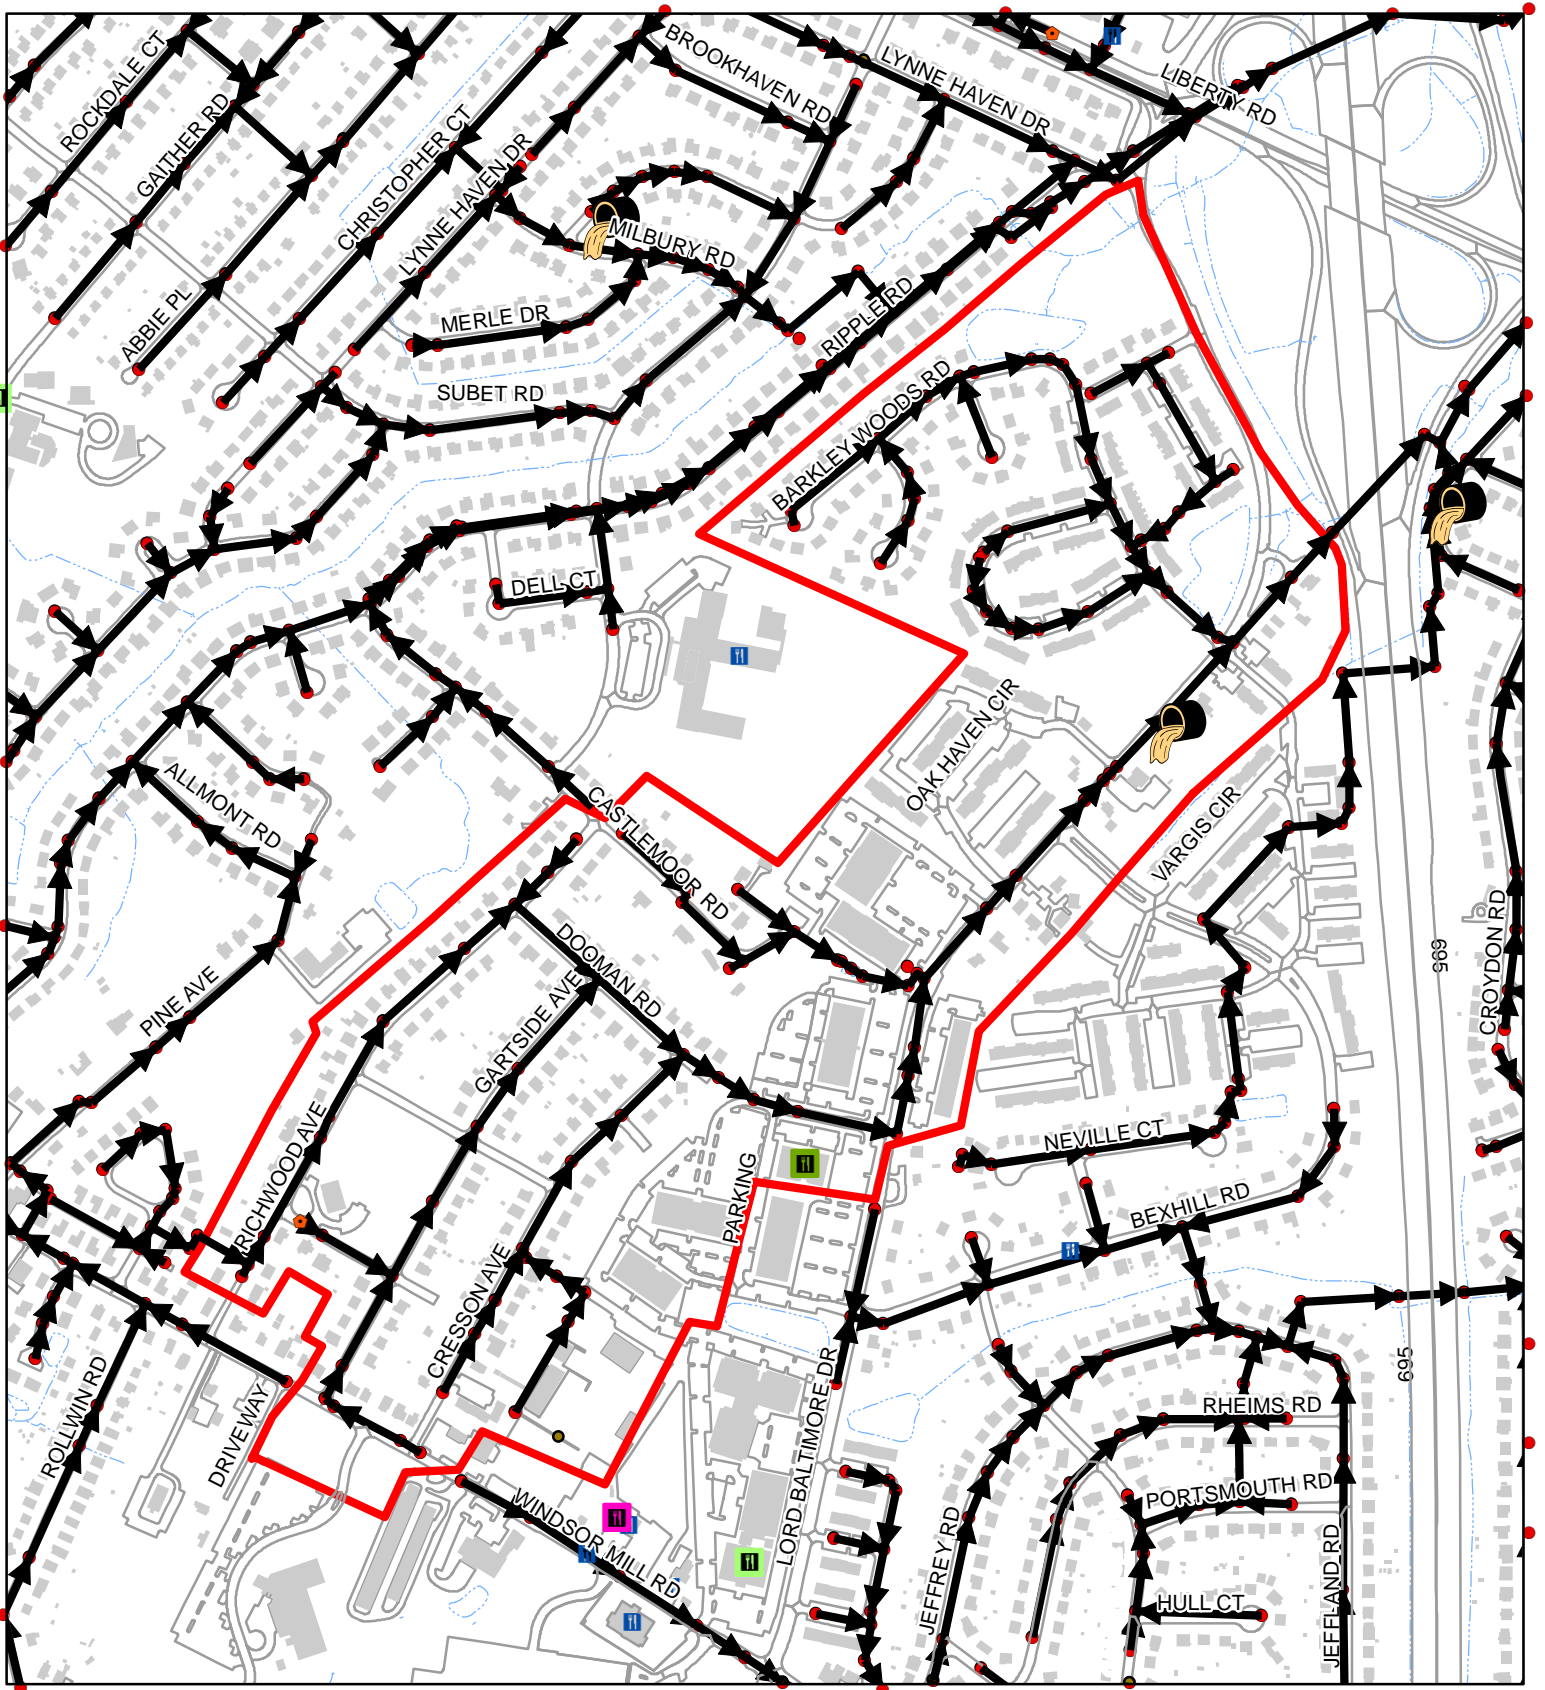


Sewer Service Area 83-28-01-02

100 Feet
 1:7,090
 1 inch = 591 feet

	2021	00-20
FOG Facilities	1	
FOG SSOs	0	1
FOG Blockages	0	0


	2021 FOG SSOs		0 - 10		Cleanout
	2000-2020 FOG SSOs		11 - 40		Flushing Structure
	2021 FOG Blockages		41 - 60		Inline Cleanout
	2000-2020 FOG Blockages		61 - 80		Lamp Hole
			81 - 100		Existing County Manhole
			Other FOG Facility		Sewer Manhole
					Sanitary Sewer Gravity Main
					Sewer Service Area
					Buildings
					Water Features
					Road and Parking Outlines

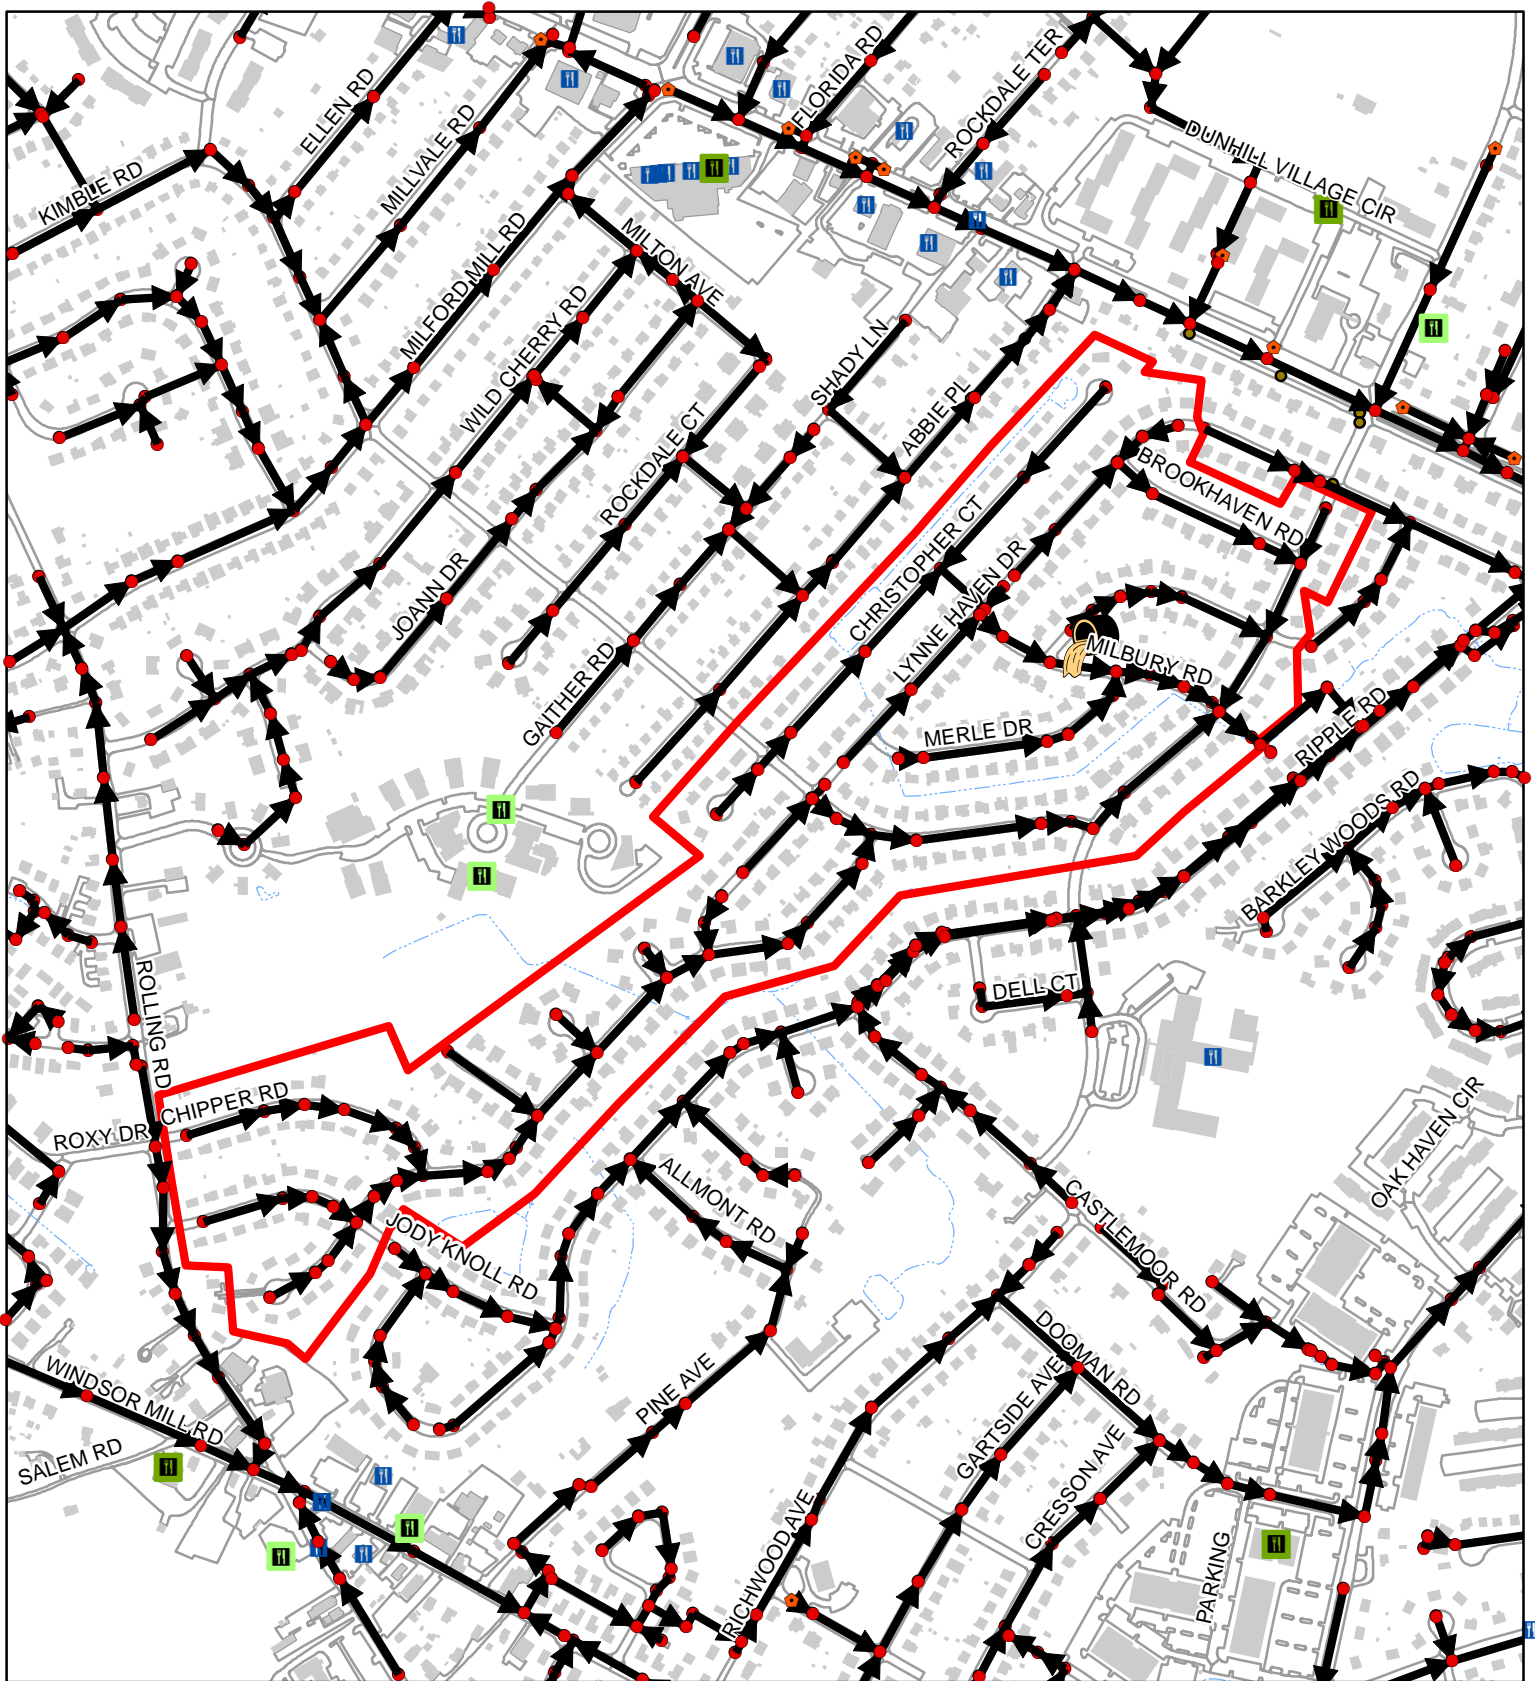


Sewer Service Area 83-28-03-02

100
 Feet
 1:7,380
 1 inch = 615 feet

	2021	00-20
FOG Facilities	0	
FOG SSOs	0	1
FOG Blockages	0	0

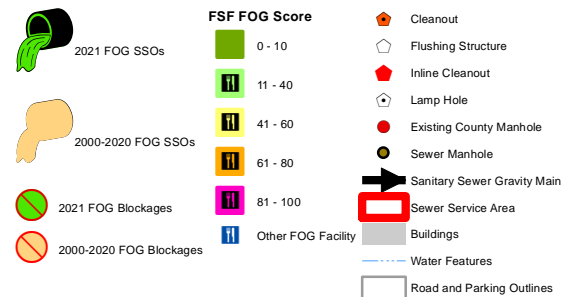


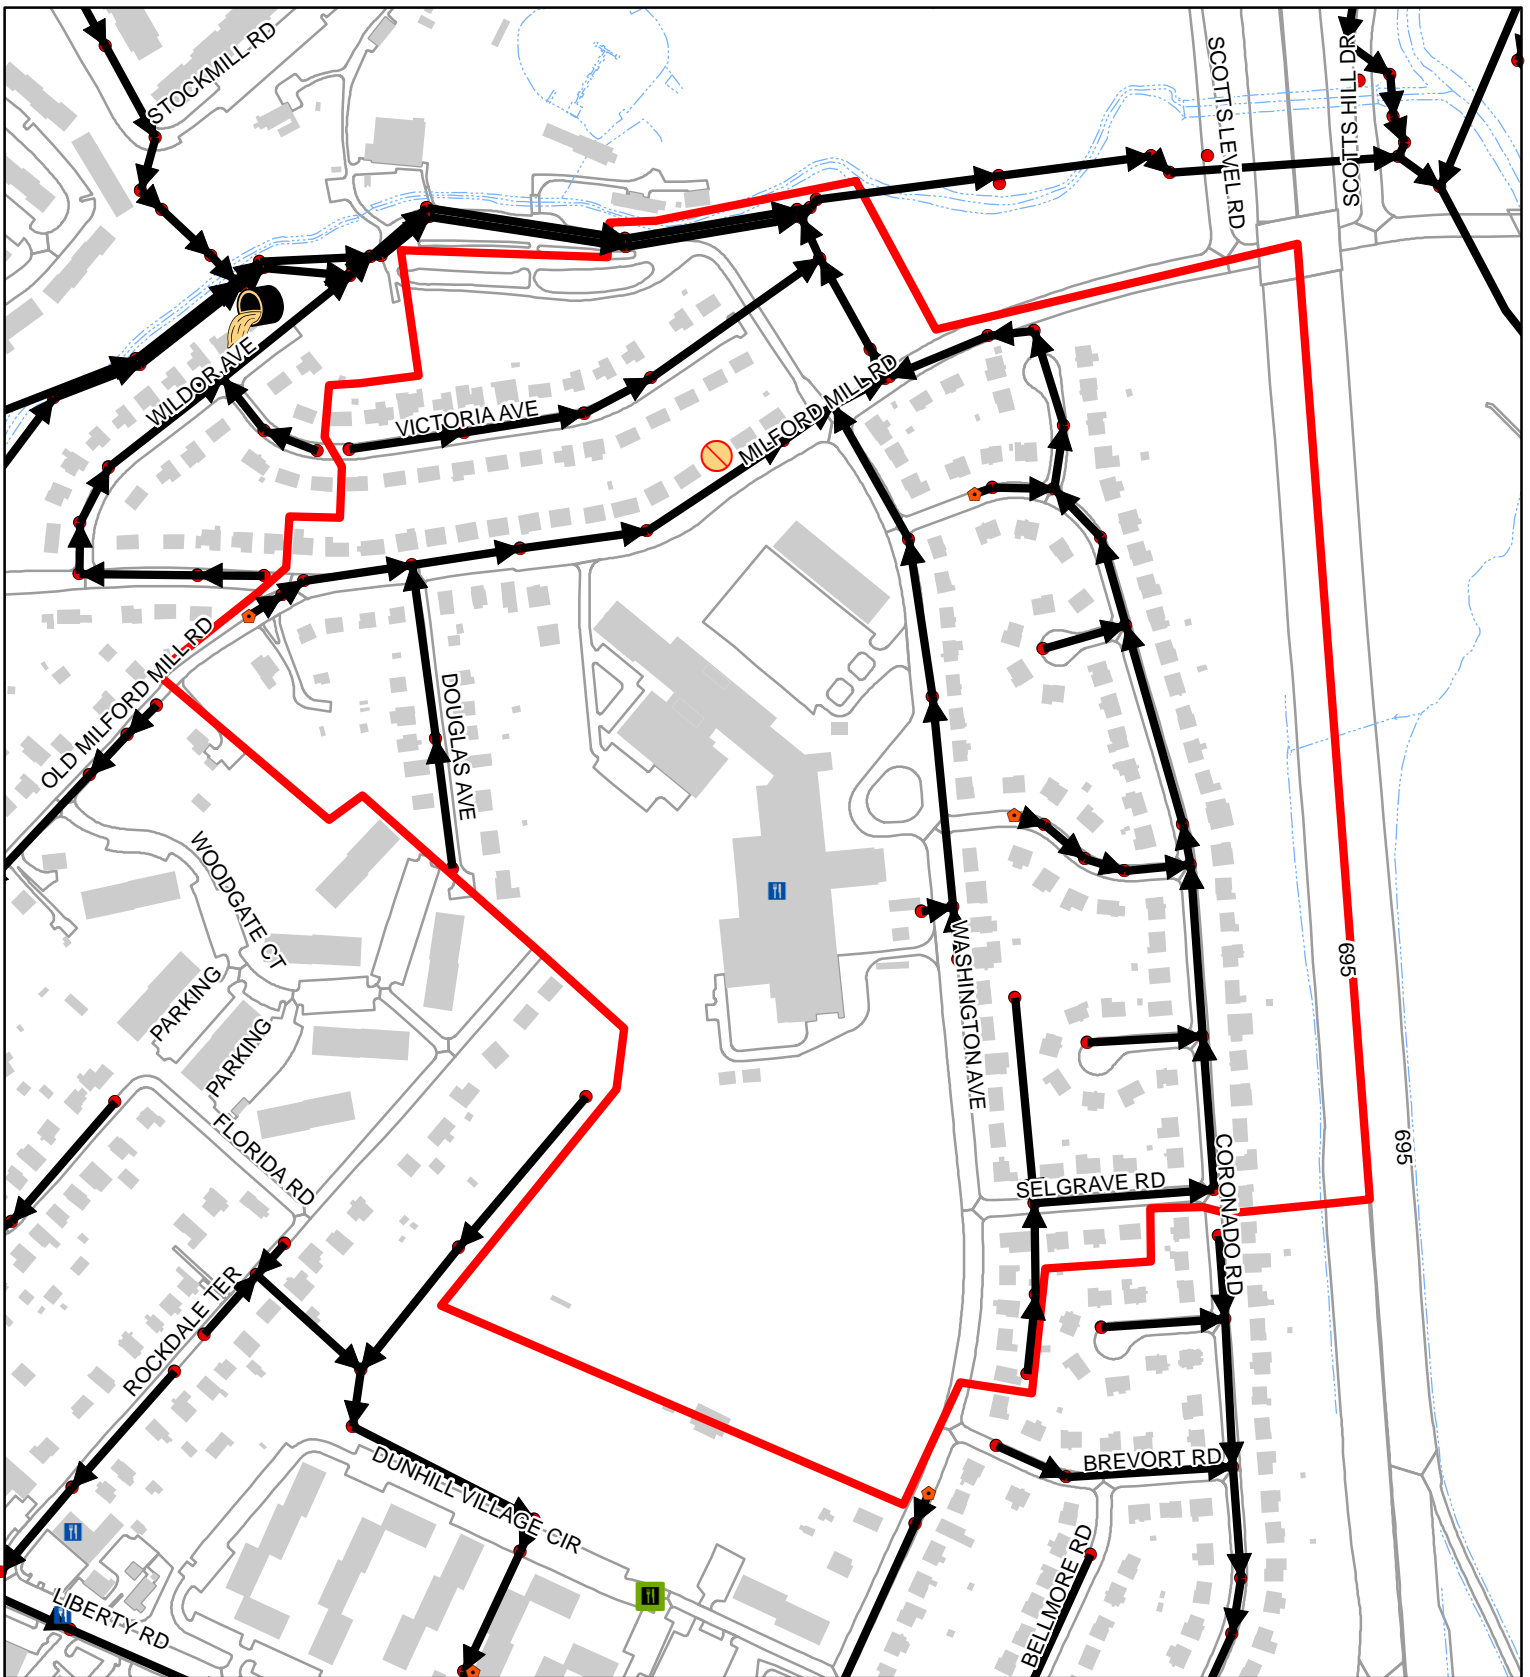


Sewer Service Area 83-33-02-00

100
 Feet
 1:4,410
 1 inch = 368 feet

	2021	00-20
FOG Facilities	1	
FOG SSOs	0	0
FOG Blockages	0	1

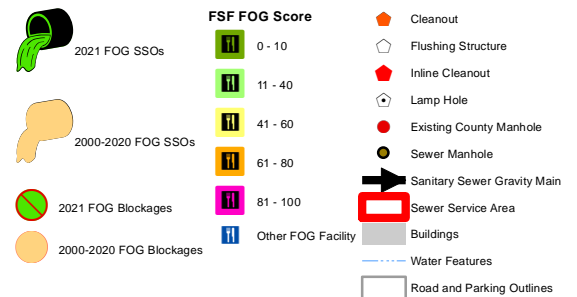


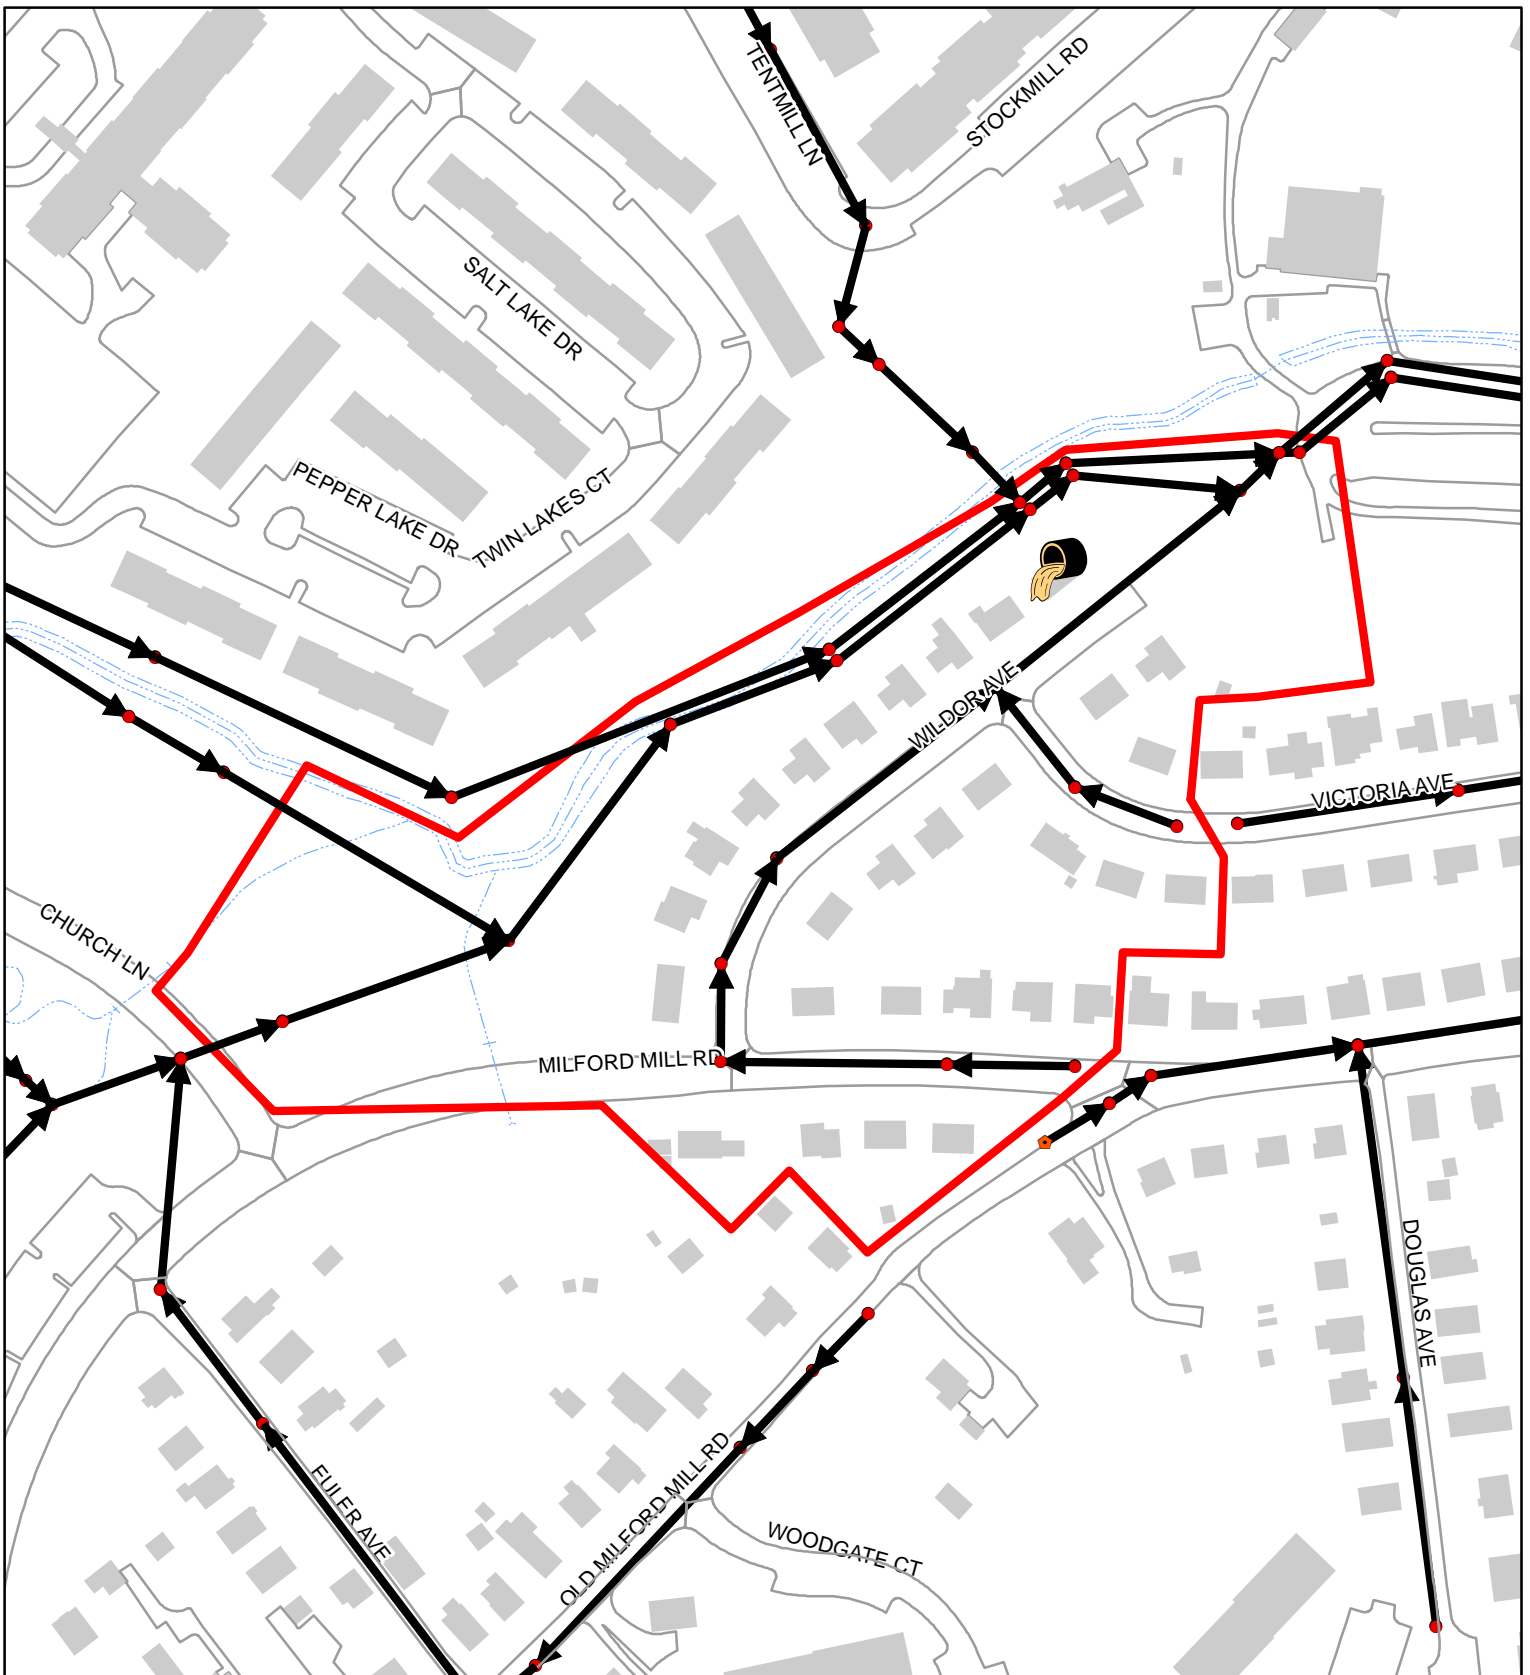


Sewer Service Area 83-33-04-00

100
 Feet
 1:2,300
 1 inch = 192 feet

	2021	00-20
FOG Facilities	0	
FOG SSOs	0	1
FOG Blockages	0	0

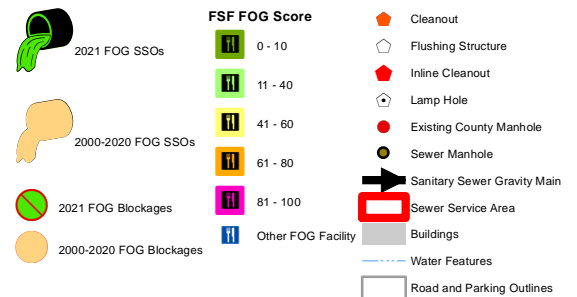

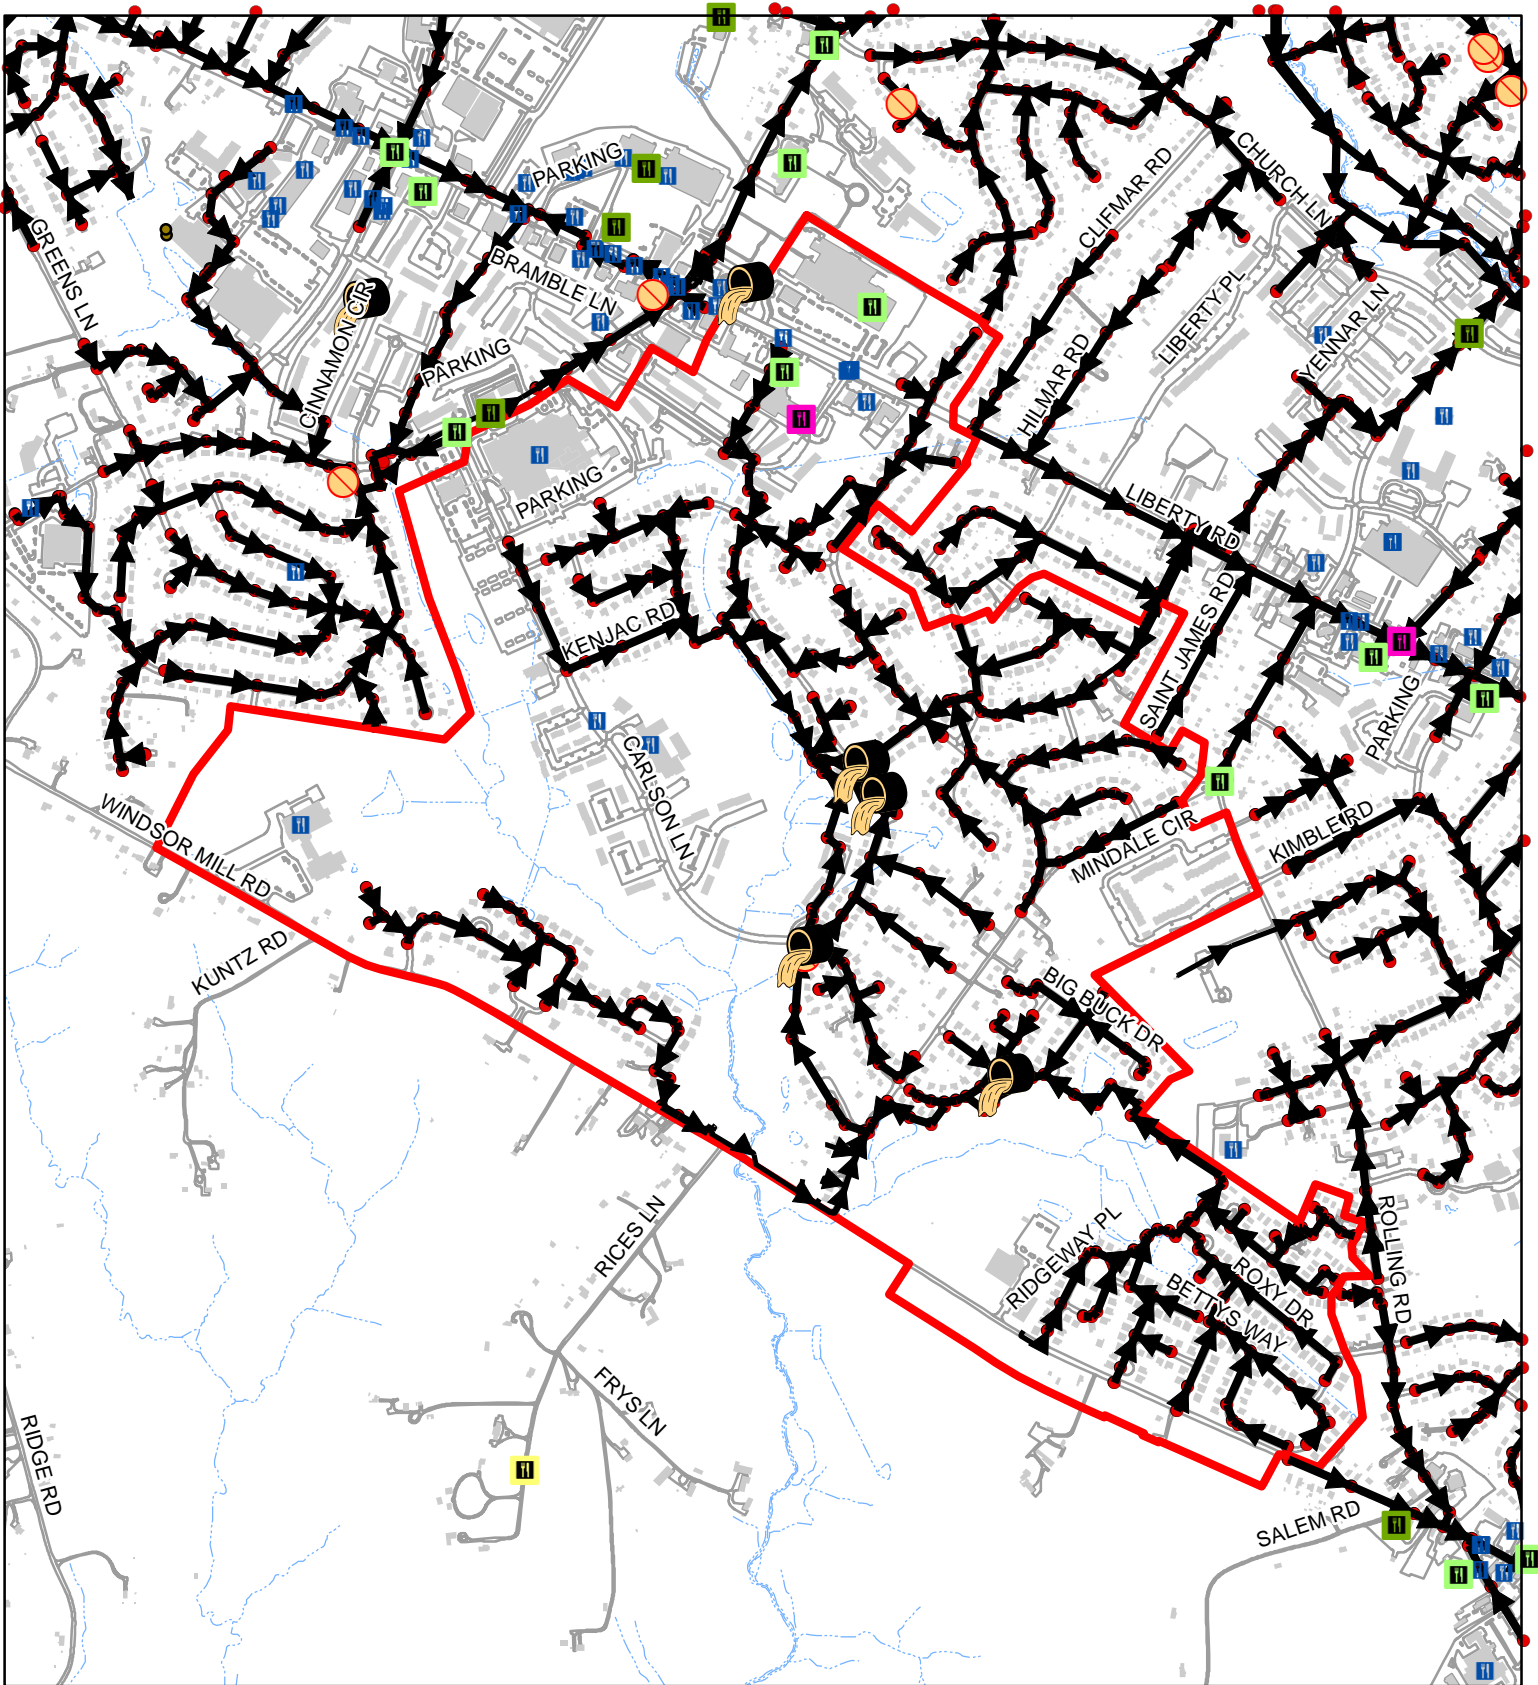


Sewer Service Area 83-33-08-03

100
 □ Feet
 1:13,380
 1 inch = 1,115 feet

	2021	00-20
FOG Facilities	13	
FOG SSOs	0	5
FOG Blockages	0	1



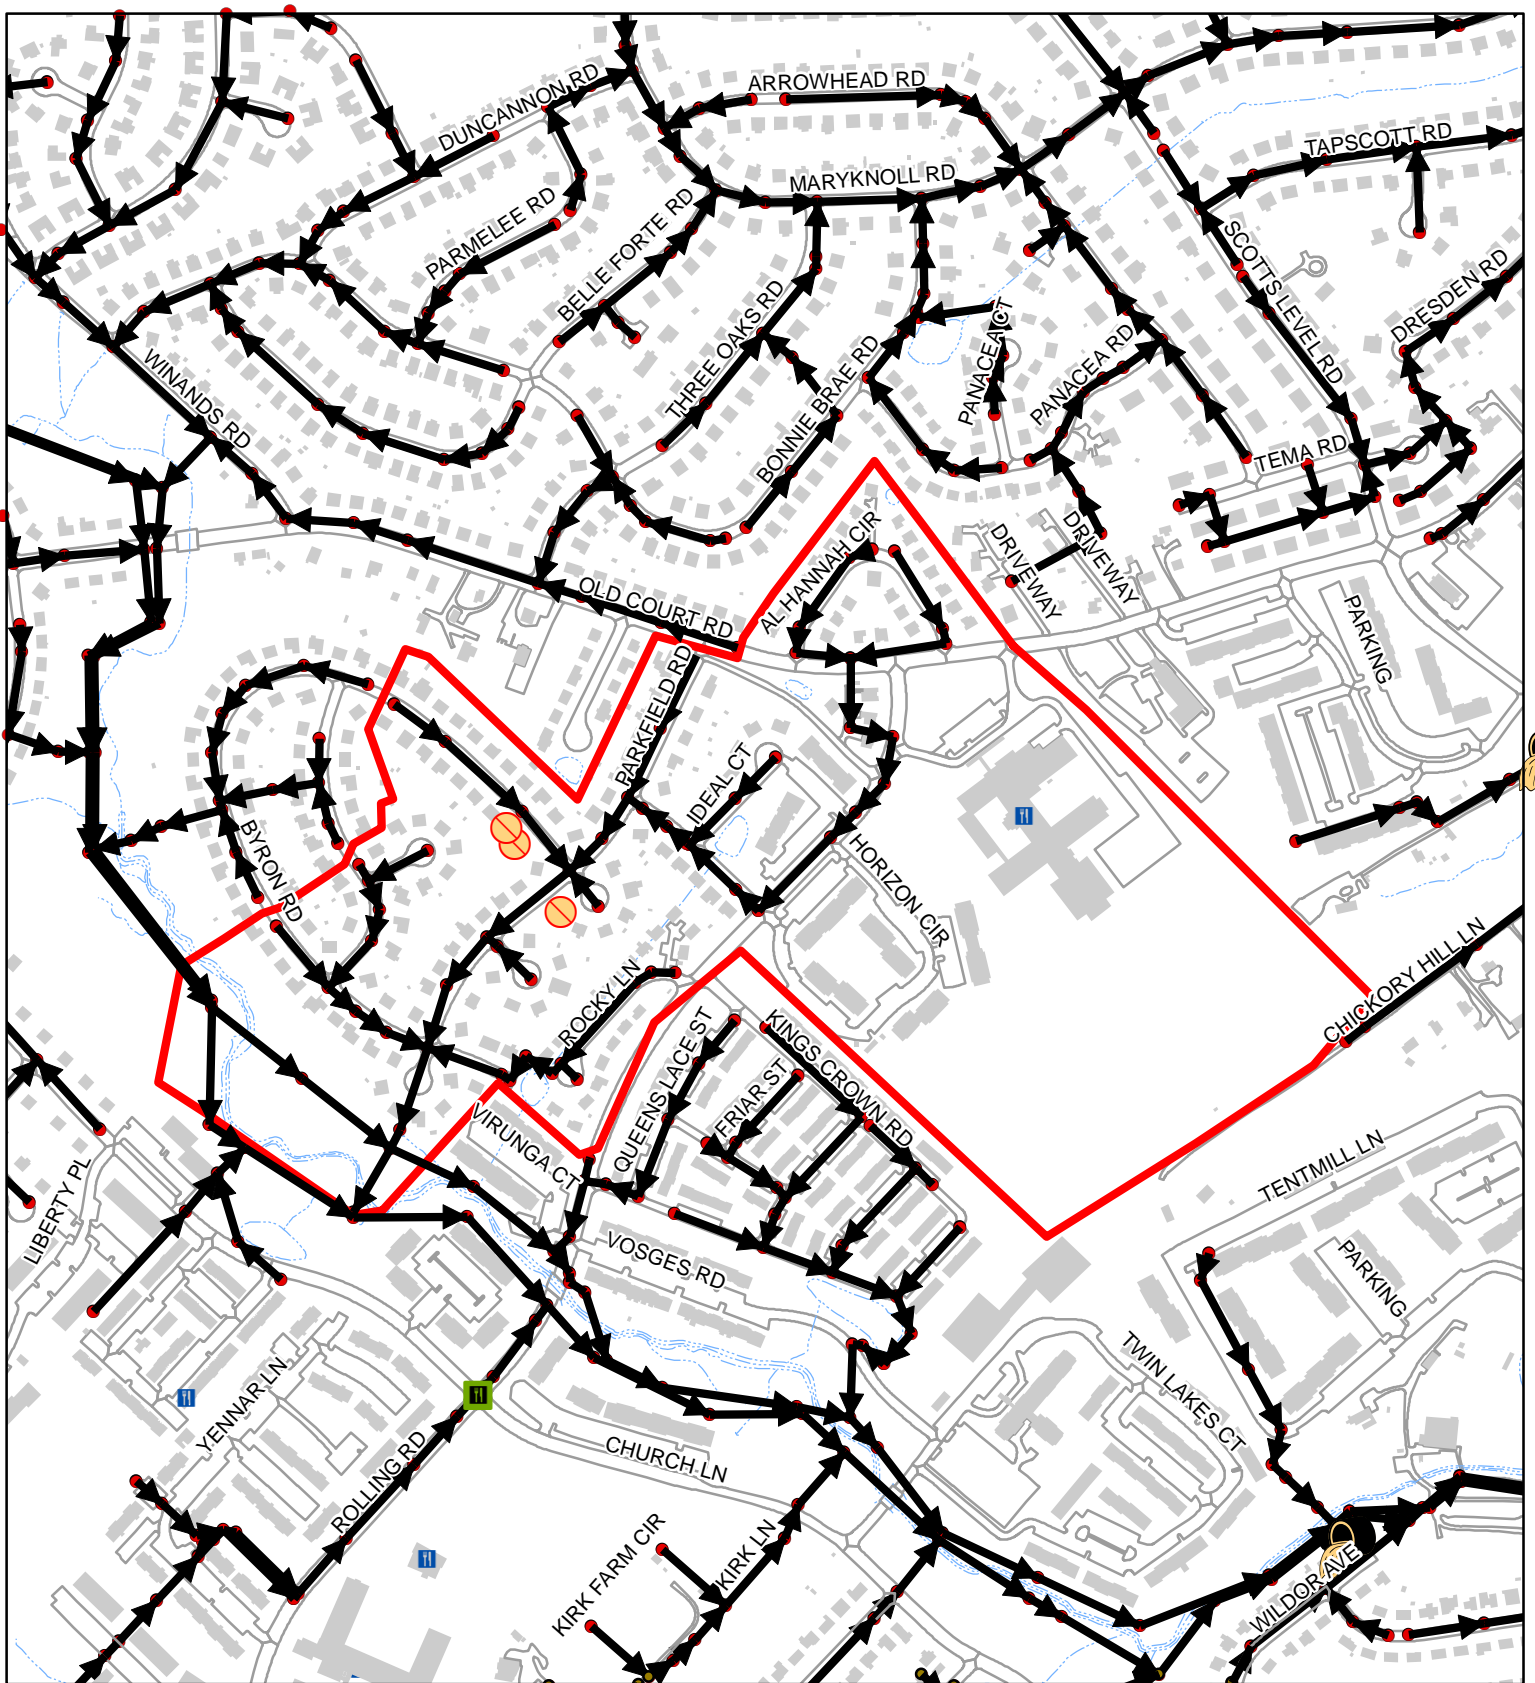


Sewer Service Area 83-33-09-00

100 Feet
 1:6,720
 1 inch = 560 feet

	2021	00-20
FOG Facilities	1	
FOG SSOs	0	0
FOG Blockages	0	3


	2021 FOG SSOs		0 - 10		Cleanout
	2000-2020 FOG SSOs		11 - 40		Flushing Structure
	2021 FOG Blockages		41 - 60		Inline Cleanout
	2000-2020 FOG Blockages		61 - 80		Lamp Hole
			81 - 100		Existing County Manhole
			Other FOG Facility		Sewer Manhole
					Sanitary Sewer Gravity Main
					Sewer Service Area
					Buildings
					Water Features
					Road and Parking Outlines

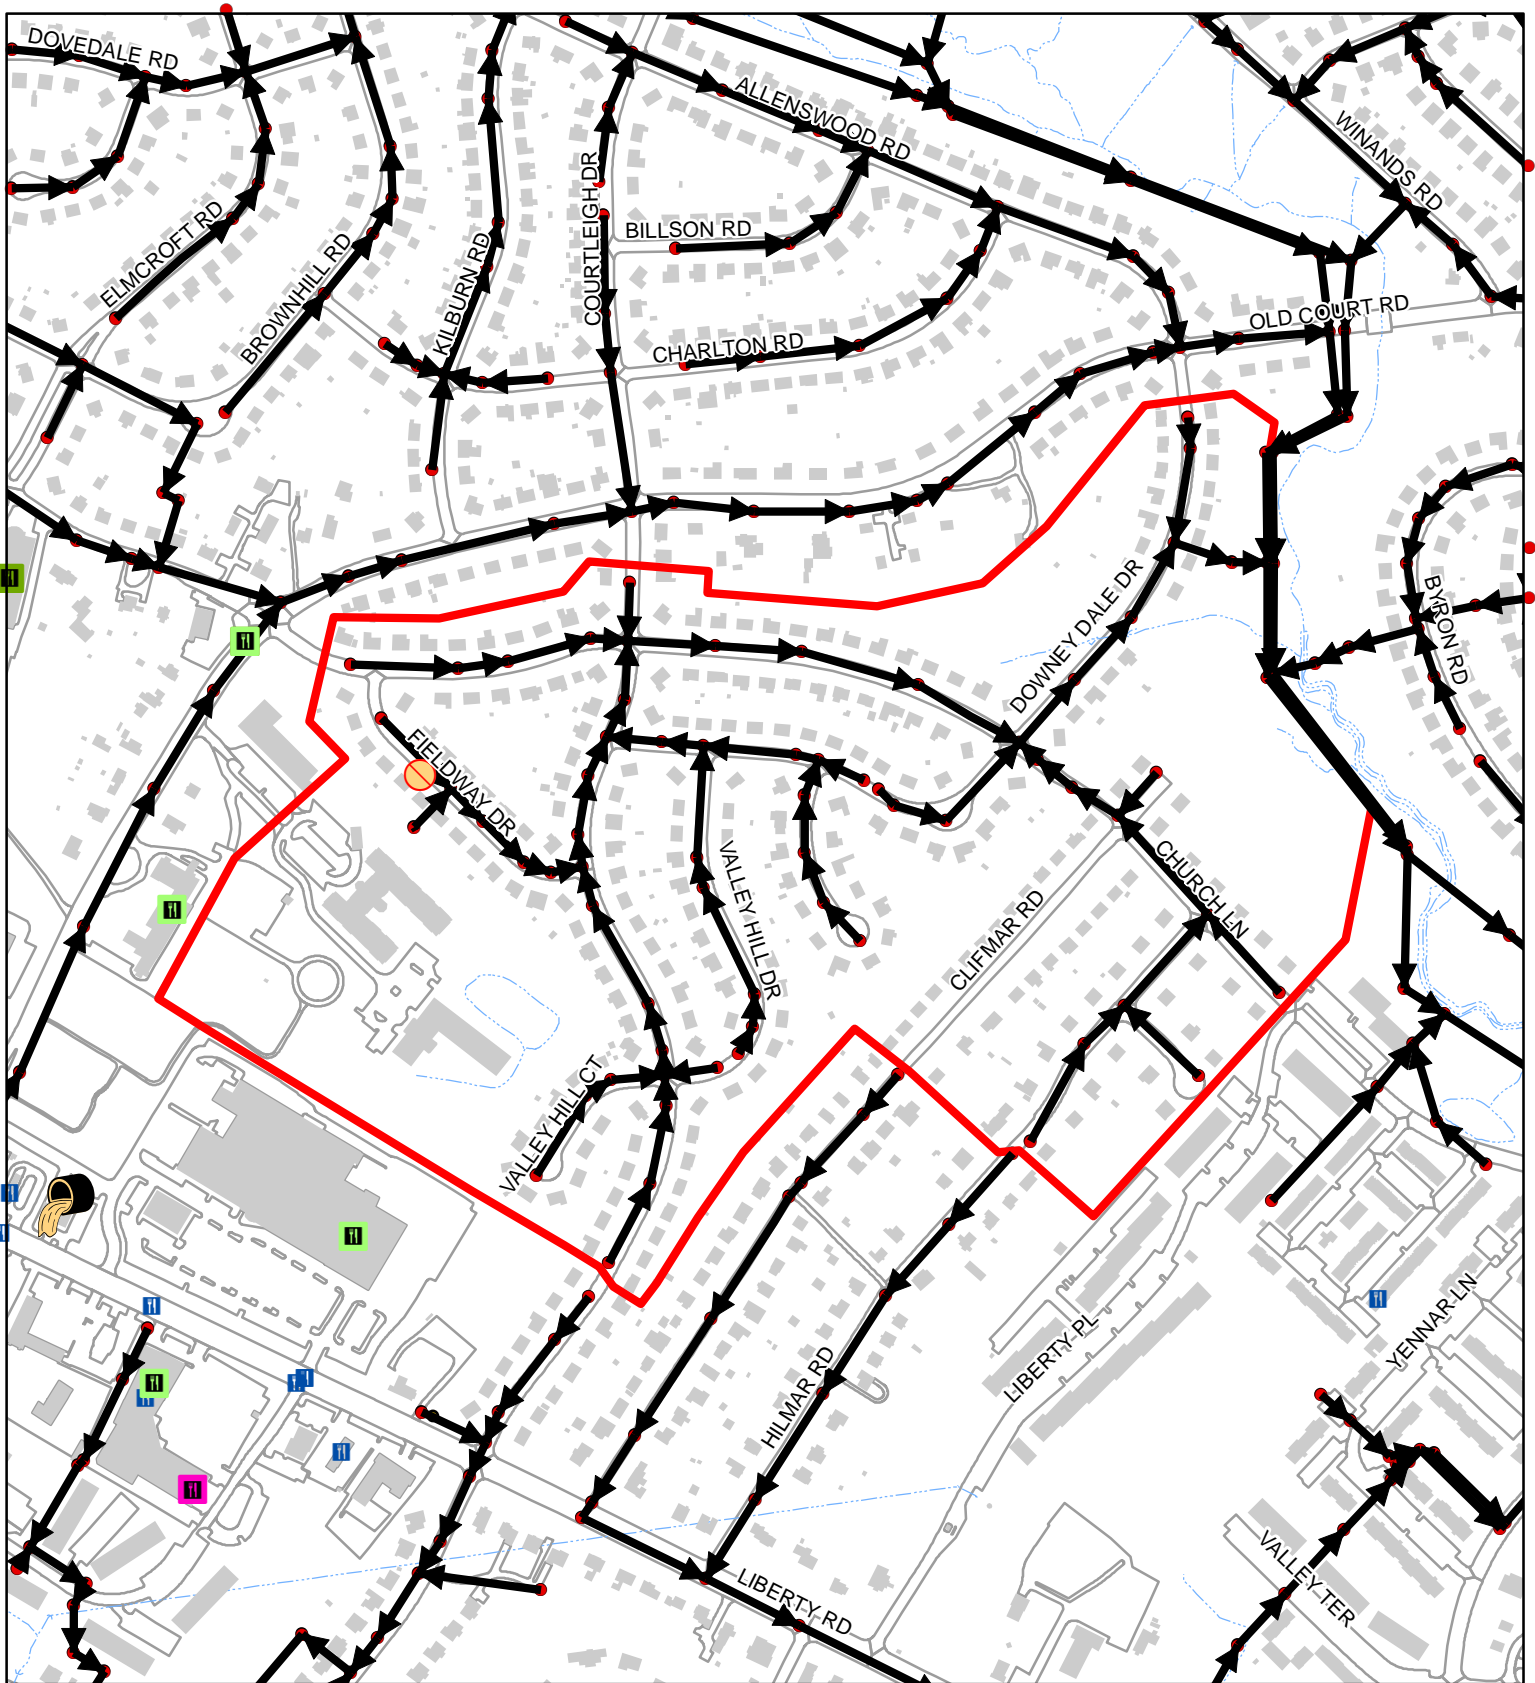


Sewer Service Area 83-33-11-00

100
 Feet
 1:5,890
 1 inch = 491 feet

	2021	00-20
FOG Facilities	0	
FOG SSOs	0	0
FOG Blockages	0	1

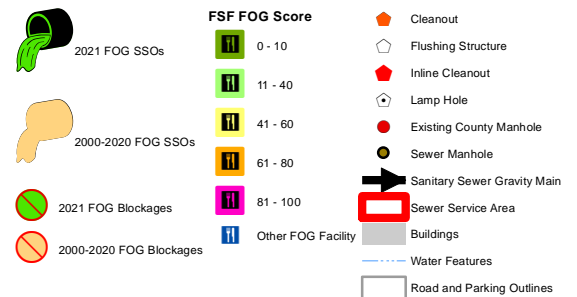


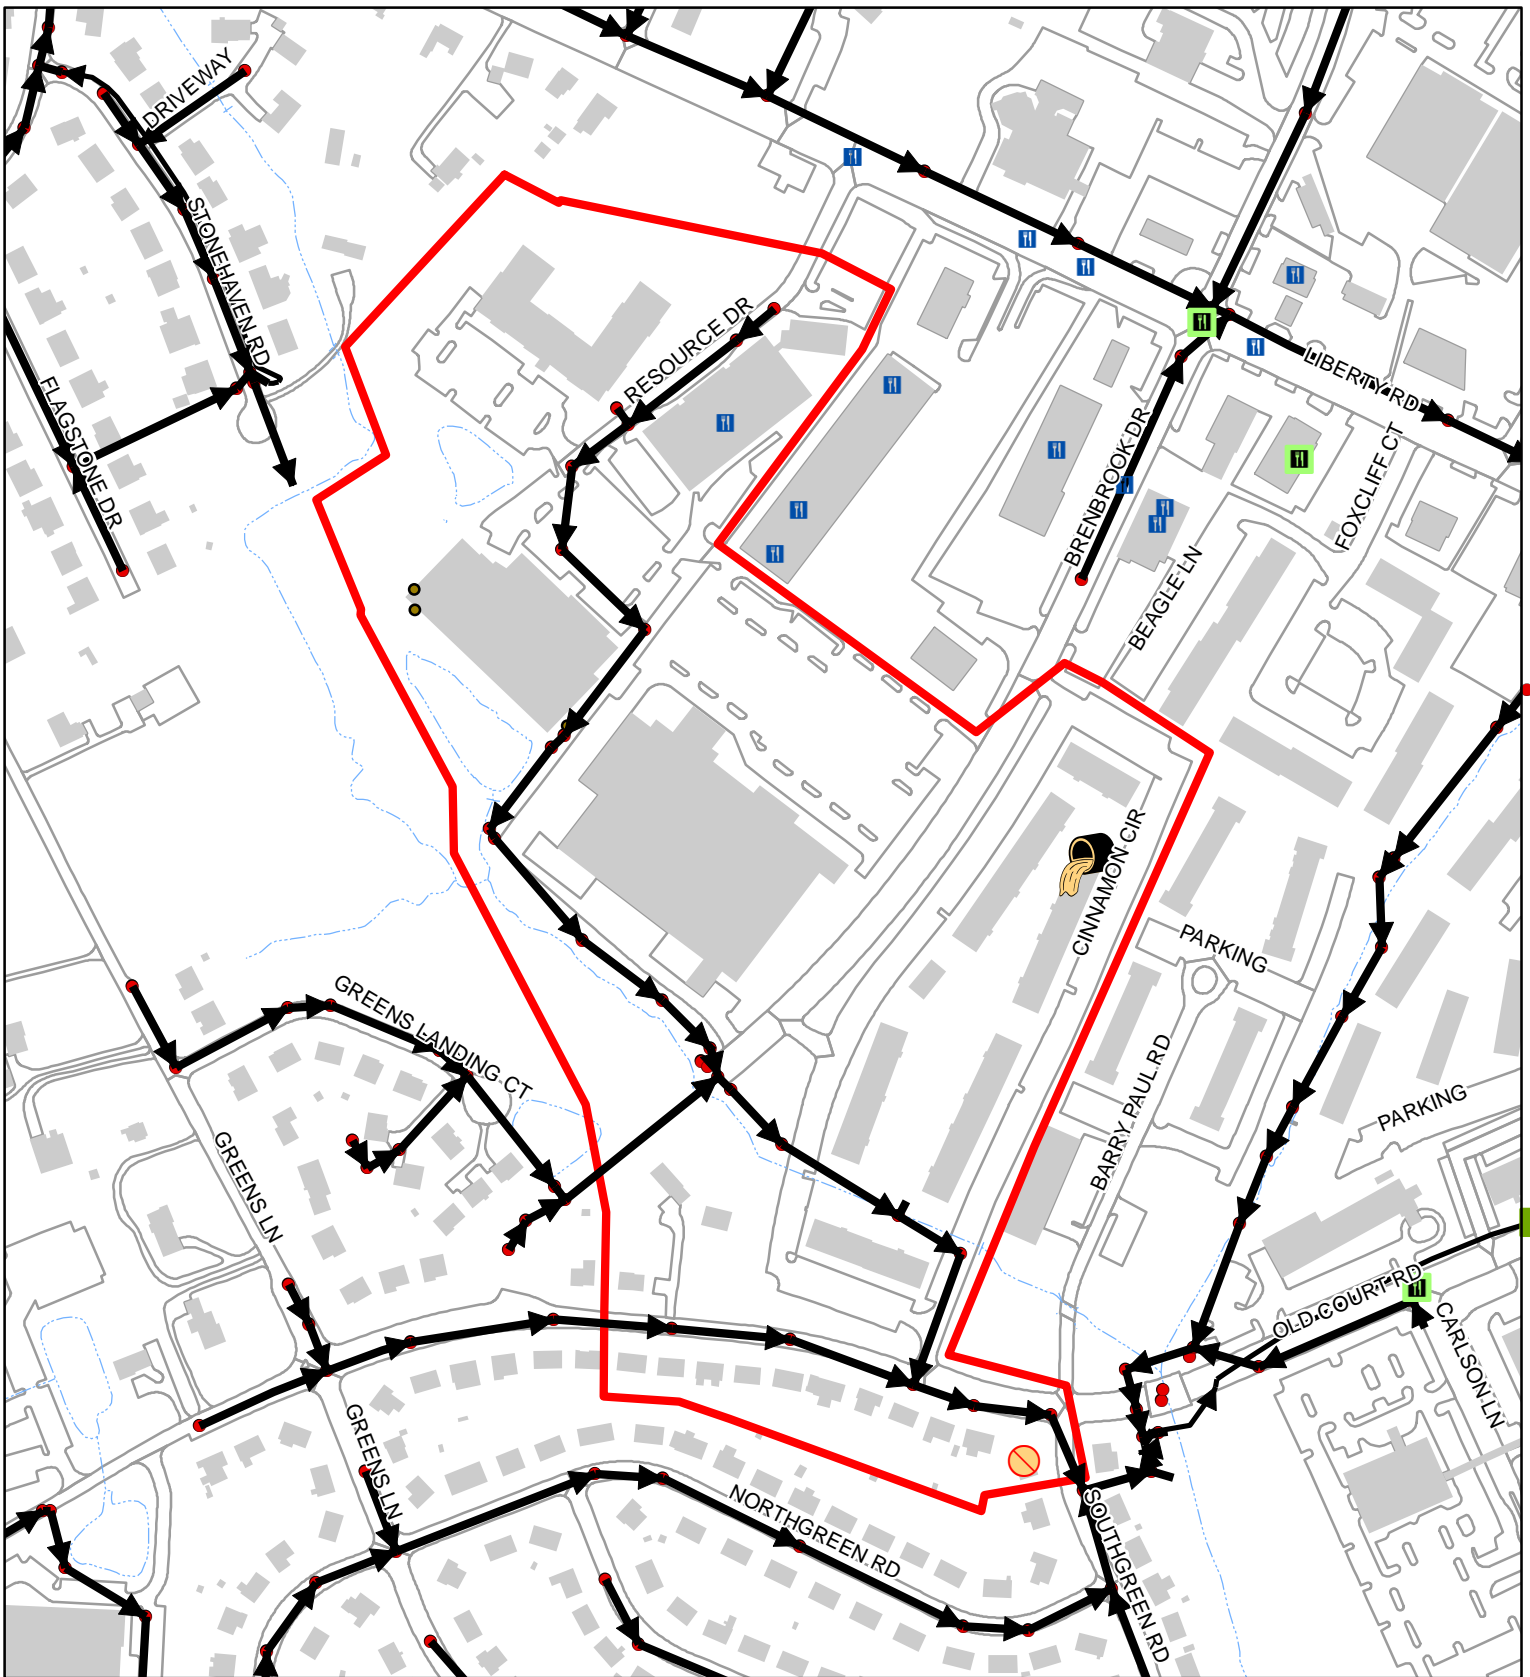


Sewer Service Area 83-33-12-03

100
 Feet
 1:3,880
 1 inch = 323 feet

	2021	00-20
FOG Facilities	1	
FOG SSOs	0	1
FOG Blockages	0	1

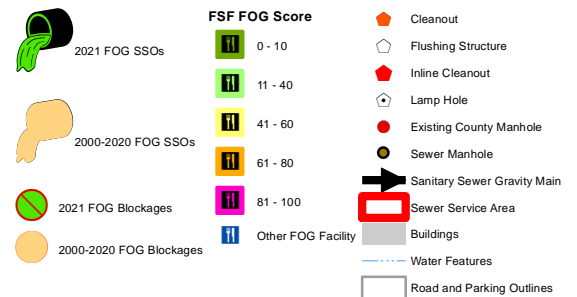


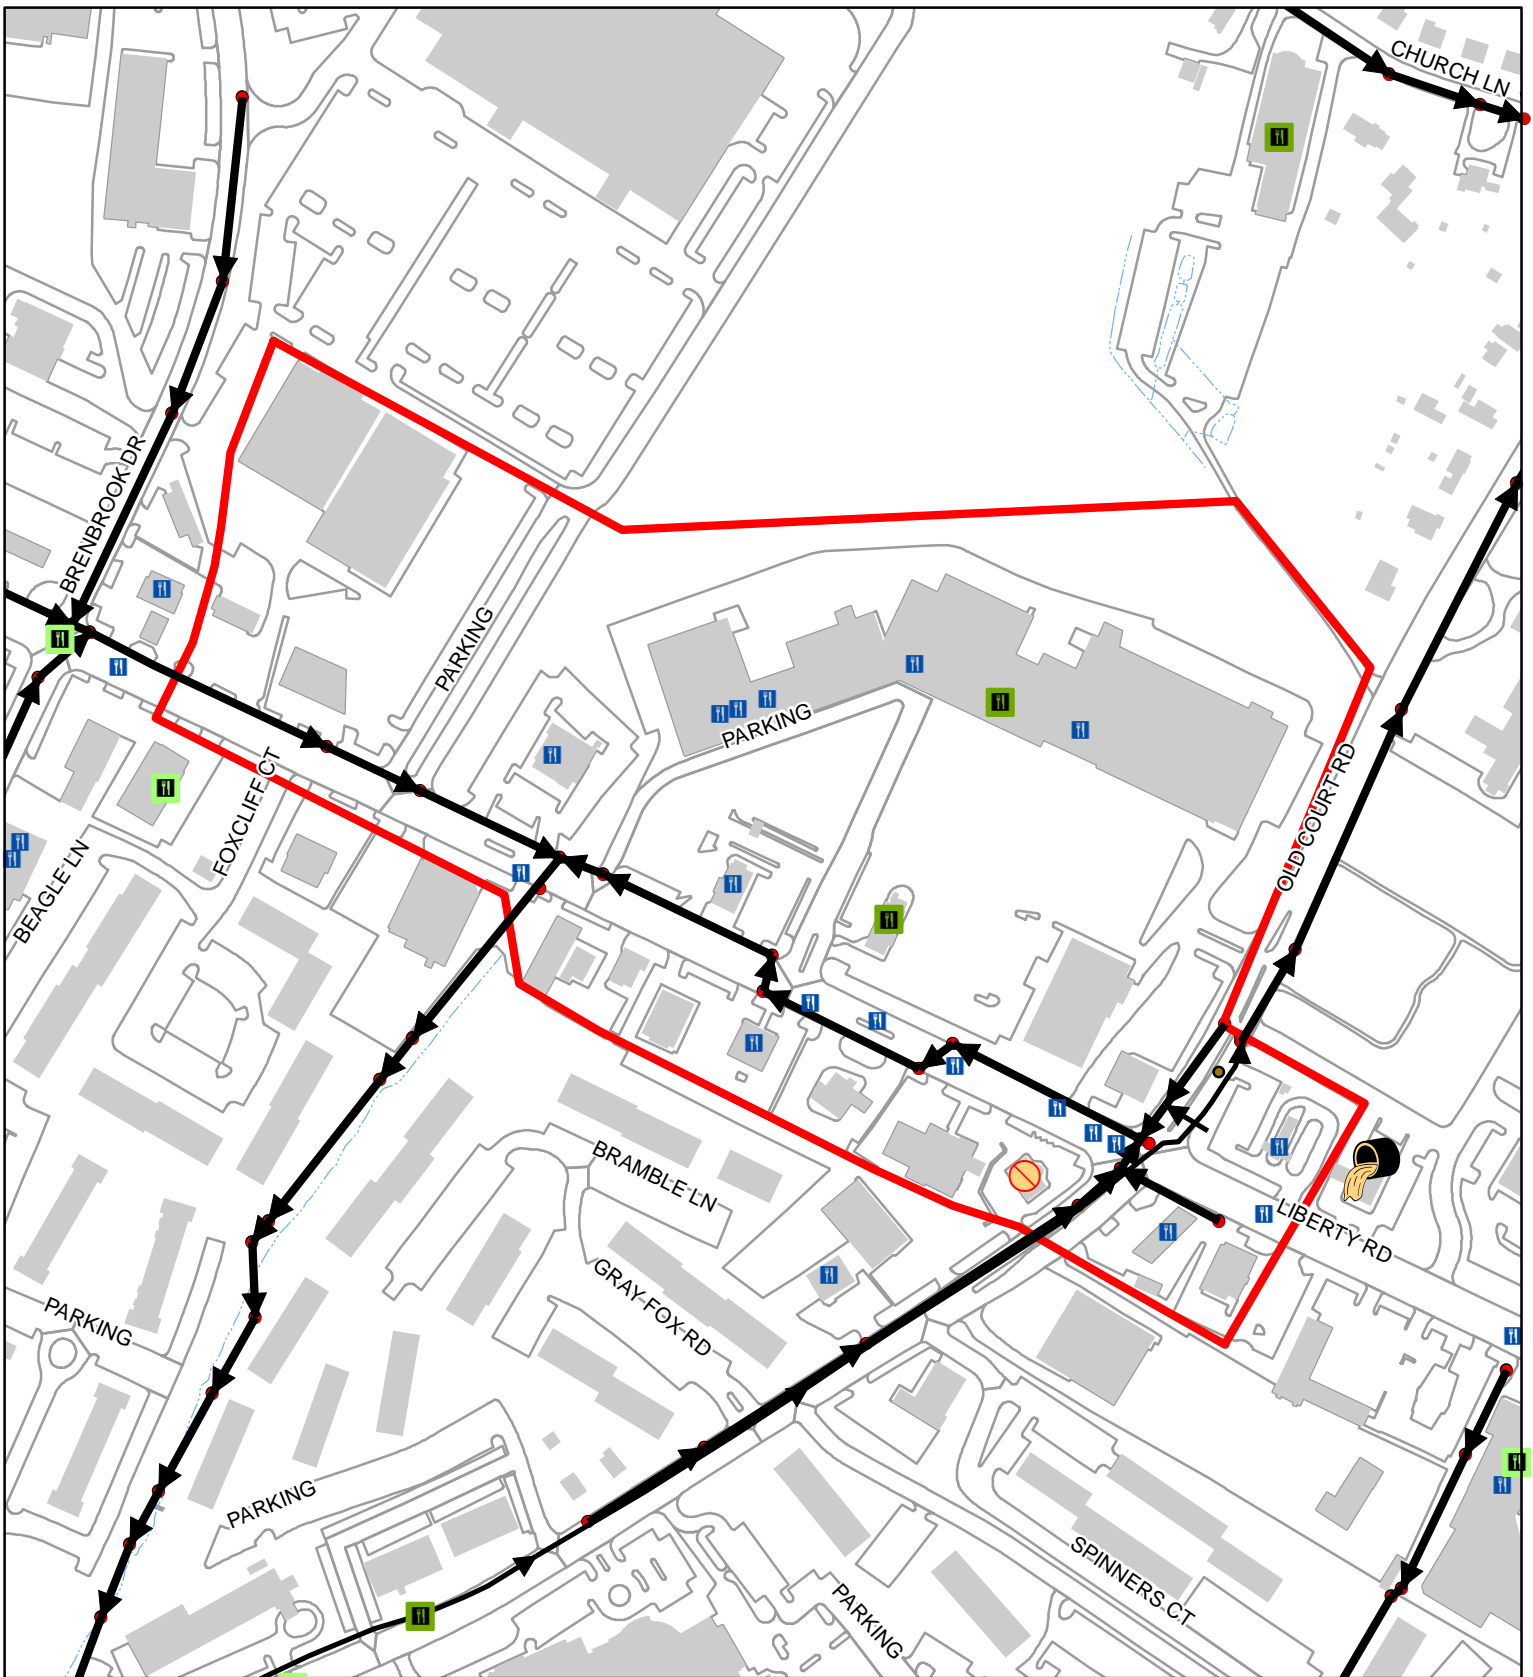


Sewer Service Area 83-33-12-08

100
 Feet
 1:3,580
 1 inch = 298 feet

	2021	00-20
FOG Facilities	20	
FOG SSOs	0	0
FOG Blockages	0	1

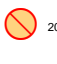	2021 FOG SSOs		0 - 10		Cleanout
	2000-2020 FOG SSOs		11 - 40		Flushing Structure
	2021 FOG Blockages		41 - 60		Inline Cleanout
	2000-2020 FOG Blockages		61 - 80		Lamp Hole
			81 - 100		Existing County Manhole
			Other FOG Facility		Sewer Manhole
					Sanitary Sewer Gravity Main
					Sewer Service Area
					Buildings
					Water Features
					Road and Parking Outlines



Sewer Service Area 83-33-13-00

100 Feet
 1:6,700
 1 inch = 558 feet

	2021	00-20
FOG Facilities	1	
FOG SSOs	0	1
FOG Blockages	0	0

2021 FOG SSOs (Green shape)

2000-2020 FOG SSOs (Yellow shape)

2021 FOG Blockages (Green circle)


2000-2020 FOG Blockages (Red circle with slash)

FSF FOG Score

- 0 - 10 (Green)
- 11 - 40 (Light Green)
- 41 - 60 (Yellow)
- 61 - 80 (Orange)
- 81 - 100 (Red)

Other FOG Facility (Blue square)


- Cleanout (Orange diamond)
- Flushing Structure (White pentagon)
- Inline Cleanout (Red star)
- Lamp Hole (White circle)
- Existing County Manhole (Red circle)
- Sewer Manhole (Black circle)
- Sanitary Sewer Gravity Main (Black arrow)
- Sewer Service Area (Red outline)
- Buildings (Grey rectangle)
- Water Features (Blue dashed line)
- Road and Parking Outlines (Grey dashed line)

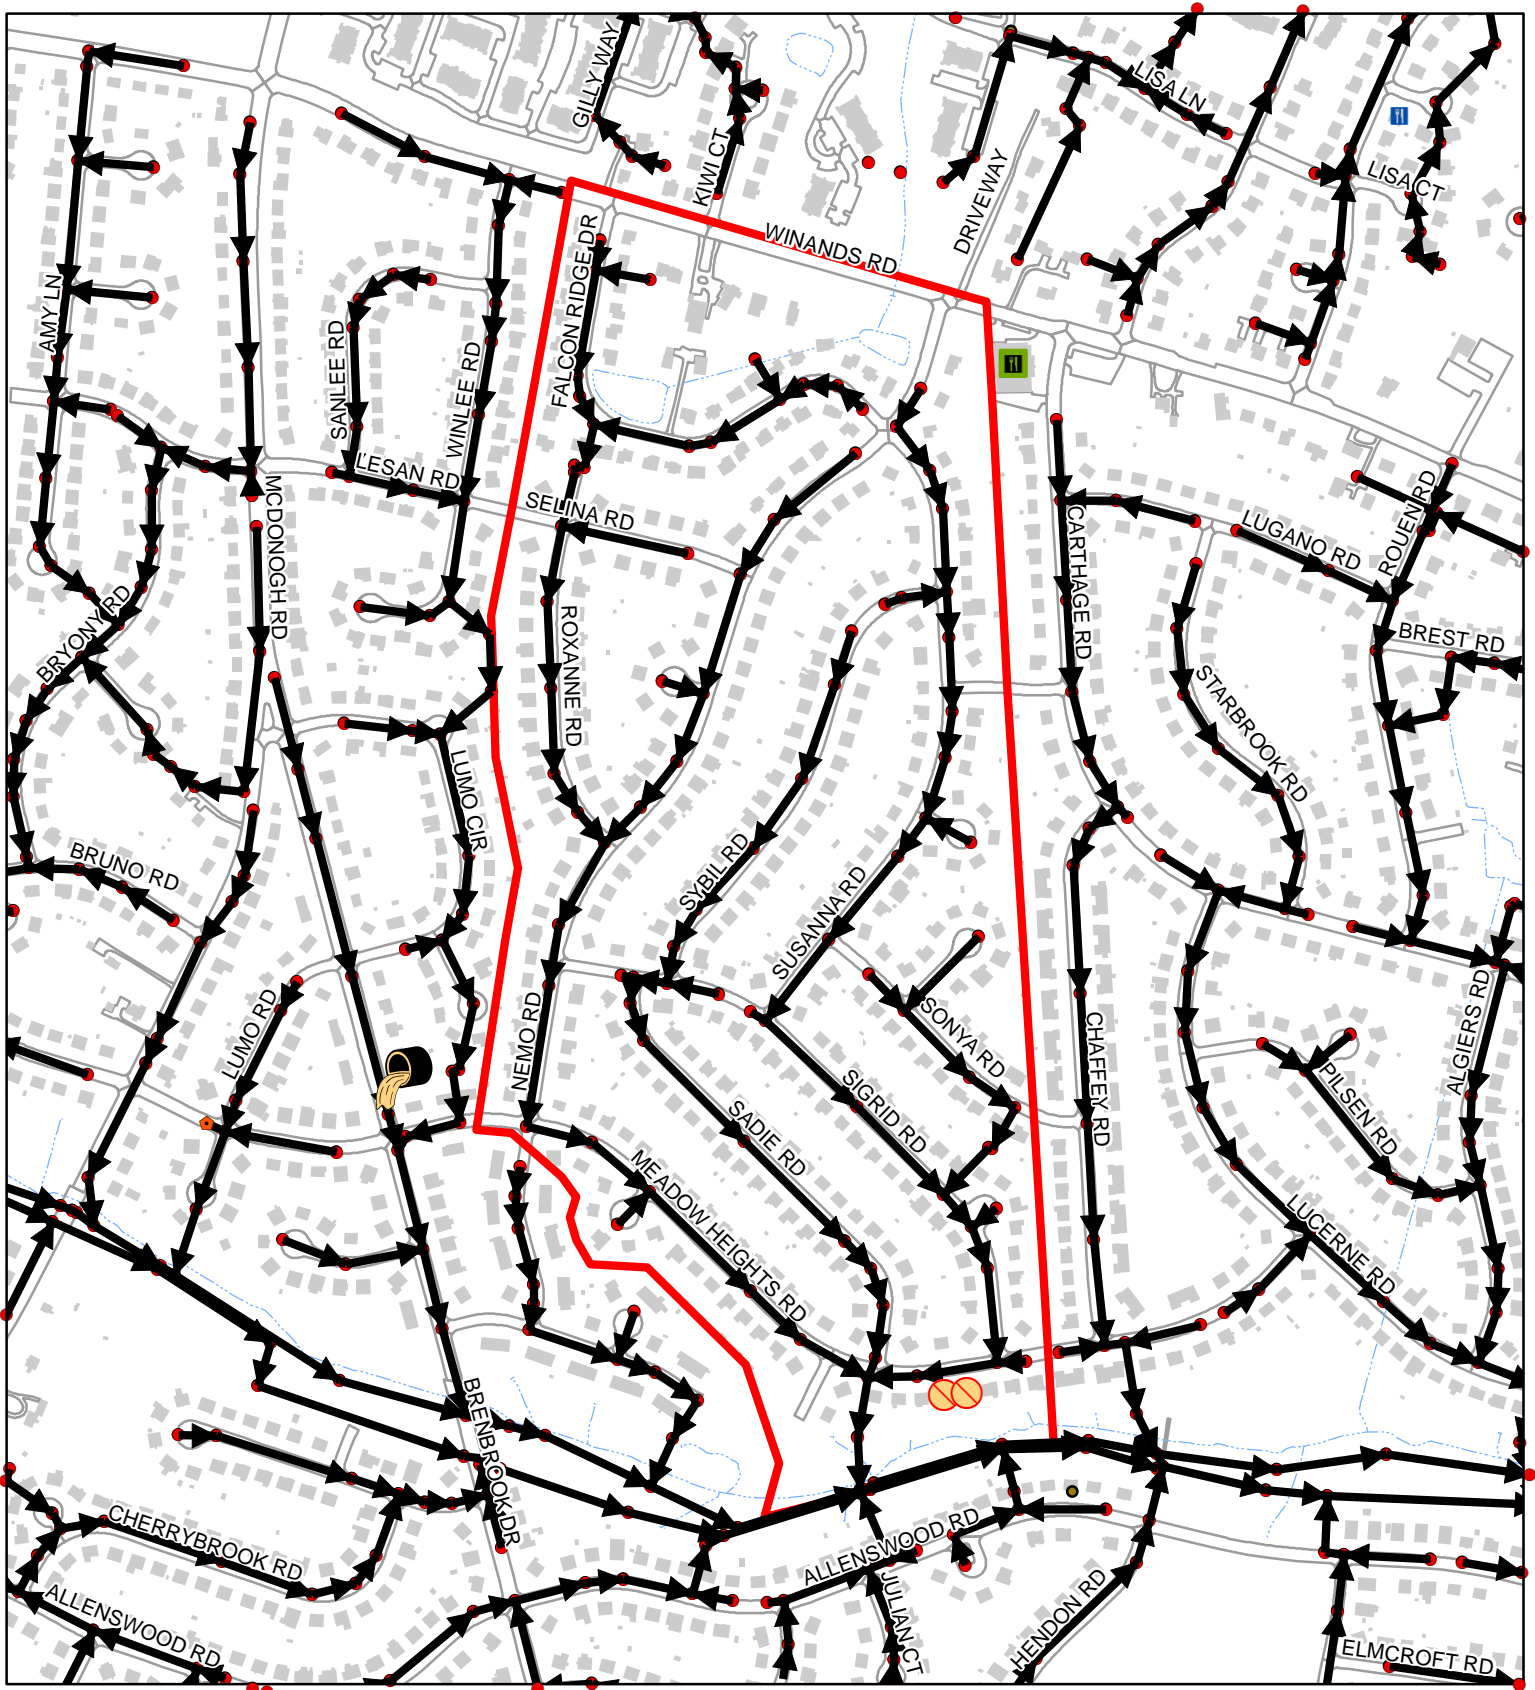

Sewer Service Area 83-33-23-00

100
 Feet
 1:6,480
 1 inch = 540 feet

	2021	00-20
FOG Facilities	0	
FOG SSOs	0	0
FOG Blockages	0	2

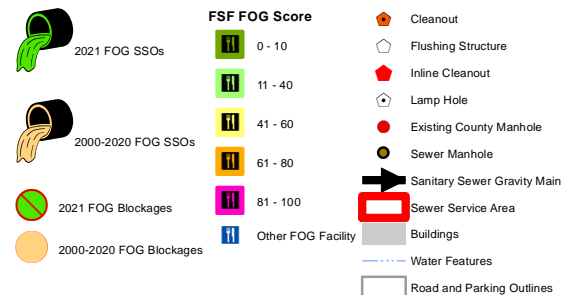



Sewer Service Area 83-33-24-00

100 Feet
 1:6,520
 1 inch = 543 feet

	2021	00-20
FOG Facilities	0	
FOG SSOs	0	1
FOG Blockages	0	0

2021 FOG SSOs (Green)

2000-2020 FOG SSOs (Orange)

2021 FOG Blockages (Green with red slash)


2000-2020 FOG Blockages (Orange with red slash)

FSF FOG Score

- 0 - 10 (Green)
- 11 - 40 (Light Green)
- 41 - 60 (Yellow)
- 61 - 80 (Orange)
- 81 - 100 (Red)
- Other FOG Facility (Blue)

Other Symbols:

- Cleanout (Orange diamond)
- Flushing Structure (White pentagon)
- Inline Cleanout (Red star)
- Lamp Hole (White circle)
- Existing County Manhole (Red circle)
- Sewer Manhole (Black circle)
- Sanitary Sewer Gravity Main (Black arrow)
- Sewer Service Area (Red outline)
- Buildings (Grey)
- Water Features (Blue dashed line)
- Road and Parking Outlines (Grey)

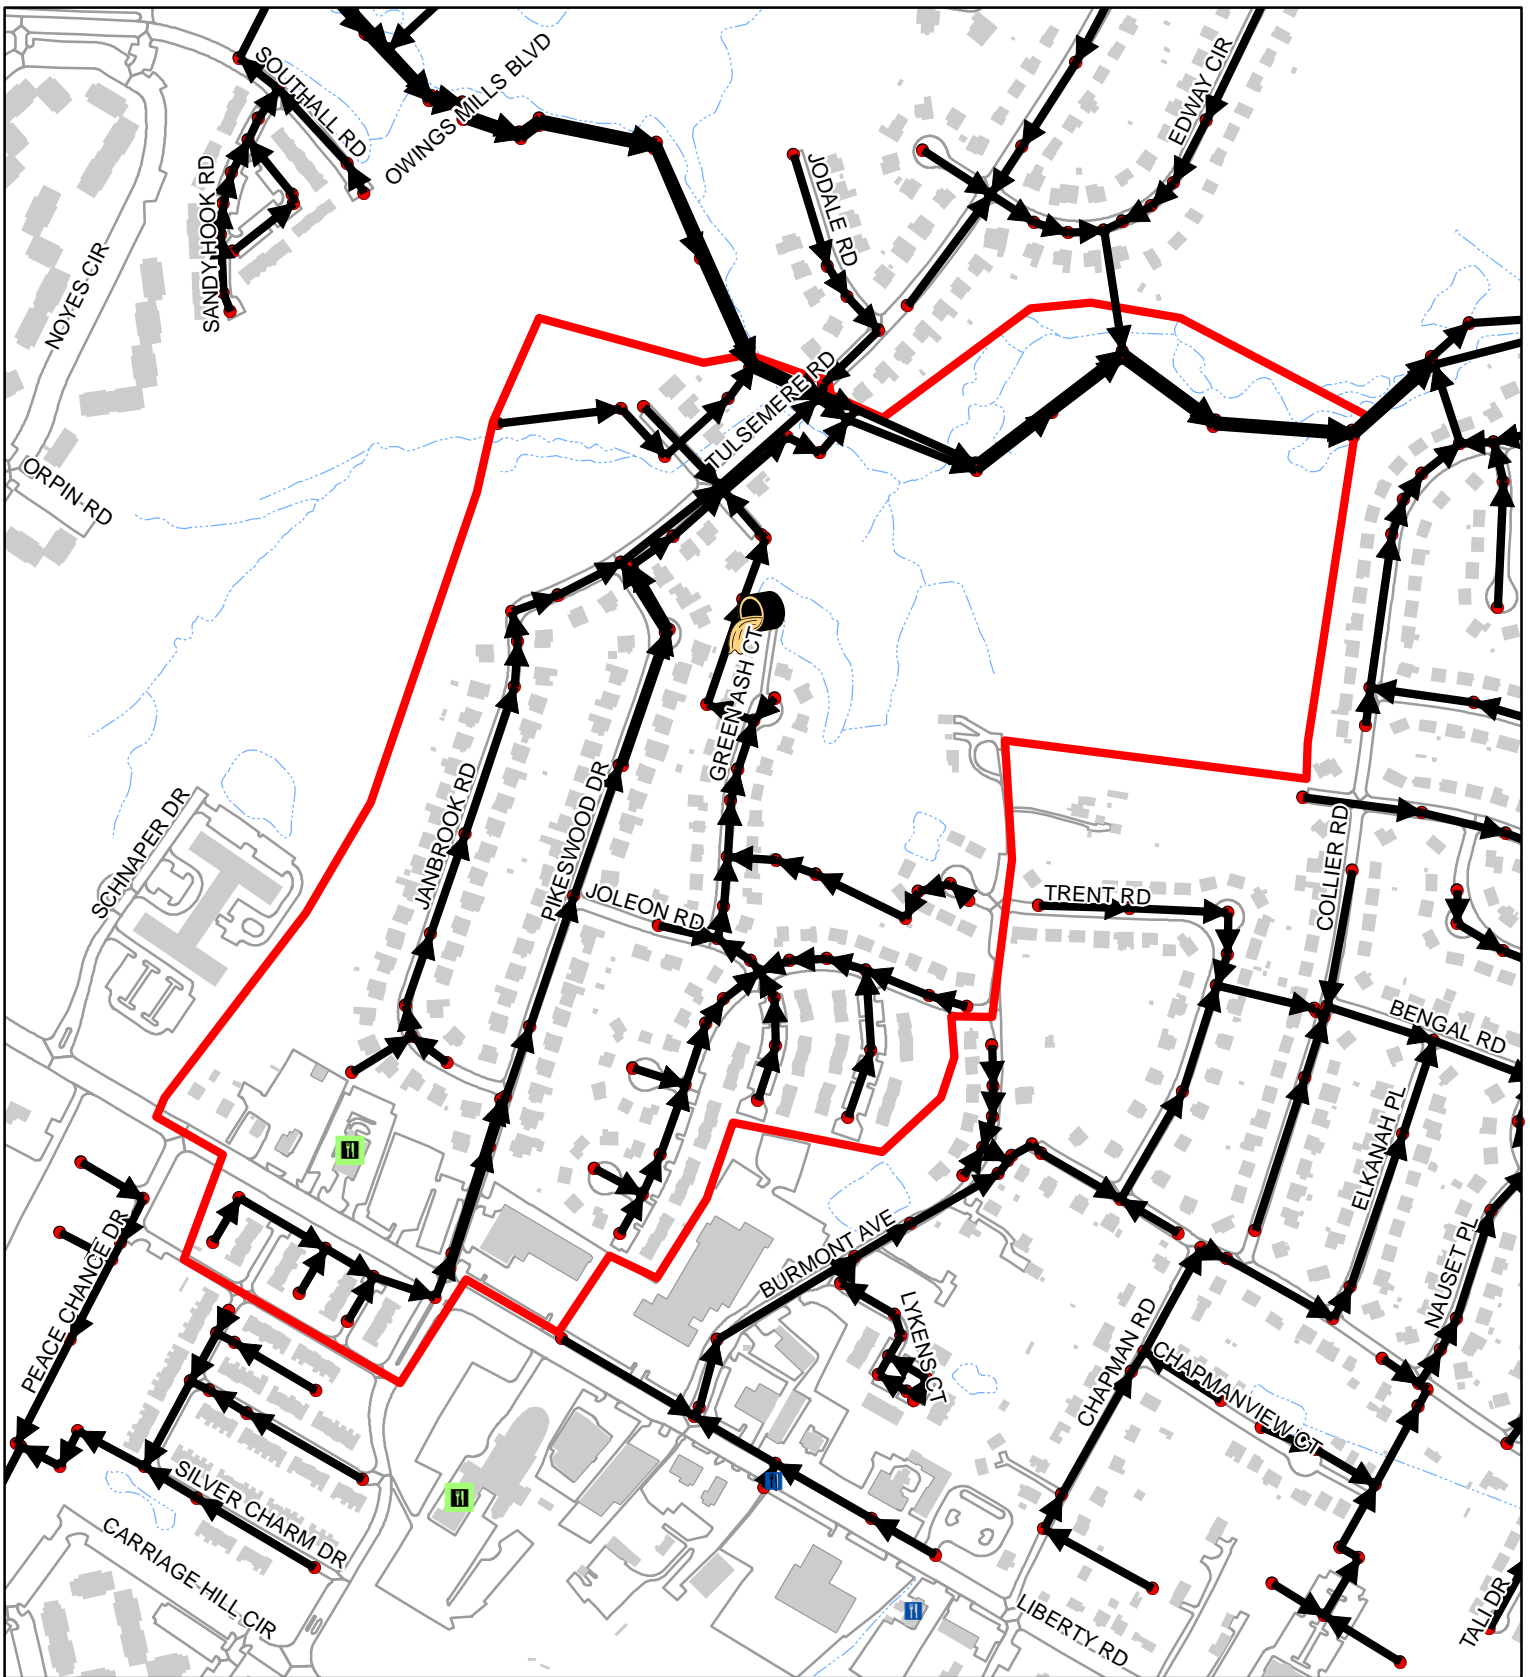


Sewer Service Area 83-33-39-01

100 Feet
 1:5,730
 1 inch = 478 feet

	2021	00-20
FOG Facilities	1	
FOG SSOs	0	1
FOG Blockages	0	0


	2021 FOG SSOs		FSF FOG Score 0 - 10		Cleanout
	2000-2020 FOG SSOs		11 - 40		Flushing Structure
	2021 FOG Blockages		41 - 60		Inline Cleanout
	2000-2020 FOG Blockages		61 - 80		Lamp Hole
	2021 FOG Blockages		81 - 100		Existing County Manhole
	2000-2020 FOG Blockages		Other FOG Facility		Sewer Manhole
					Sanitary Sewer Gravity Main
					Sewer Service Area
					Buildings
					Water Features
					Road and Parking Outlines

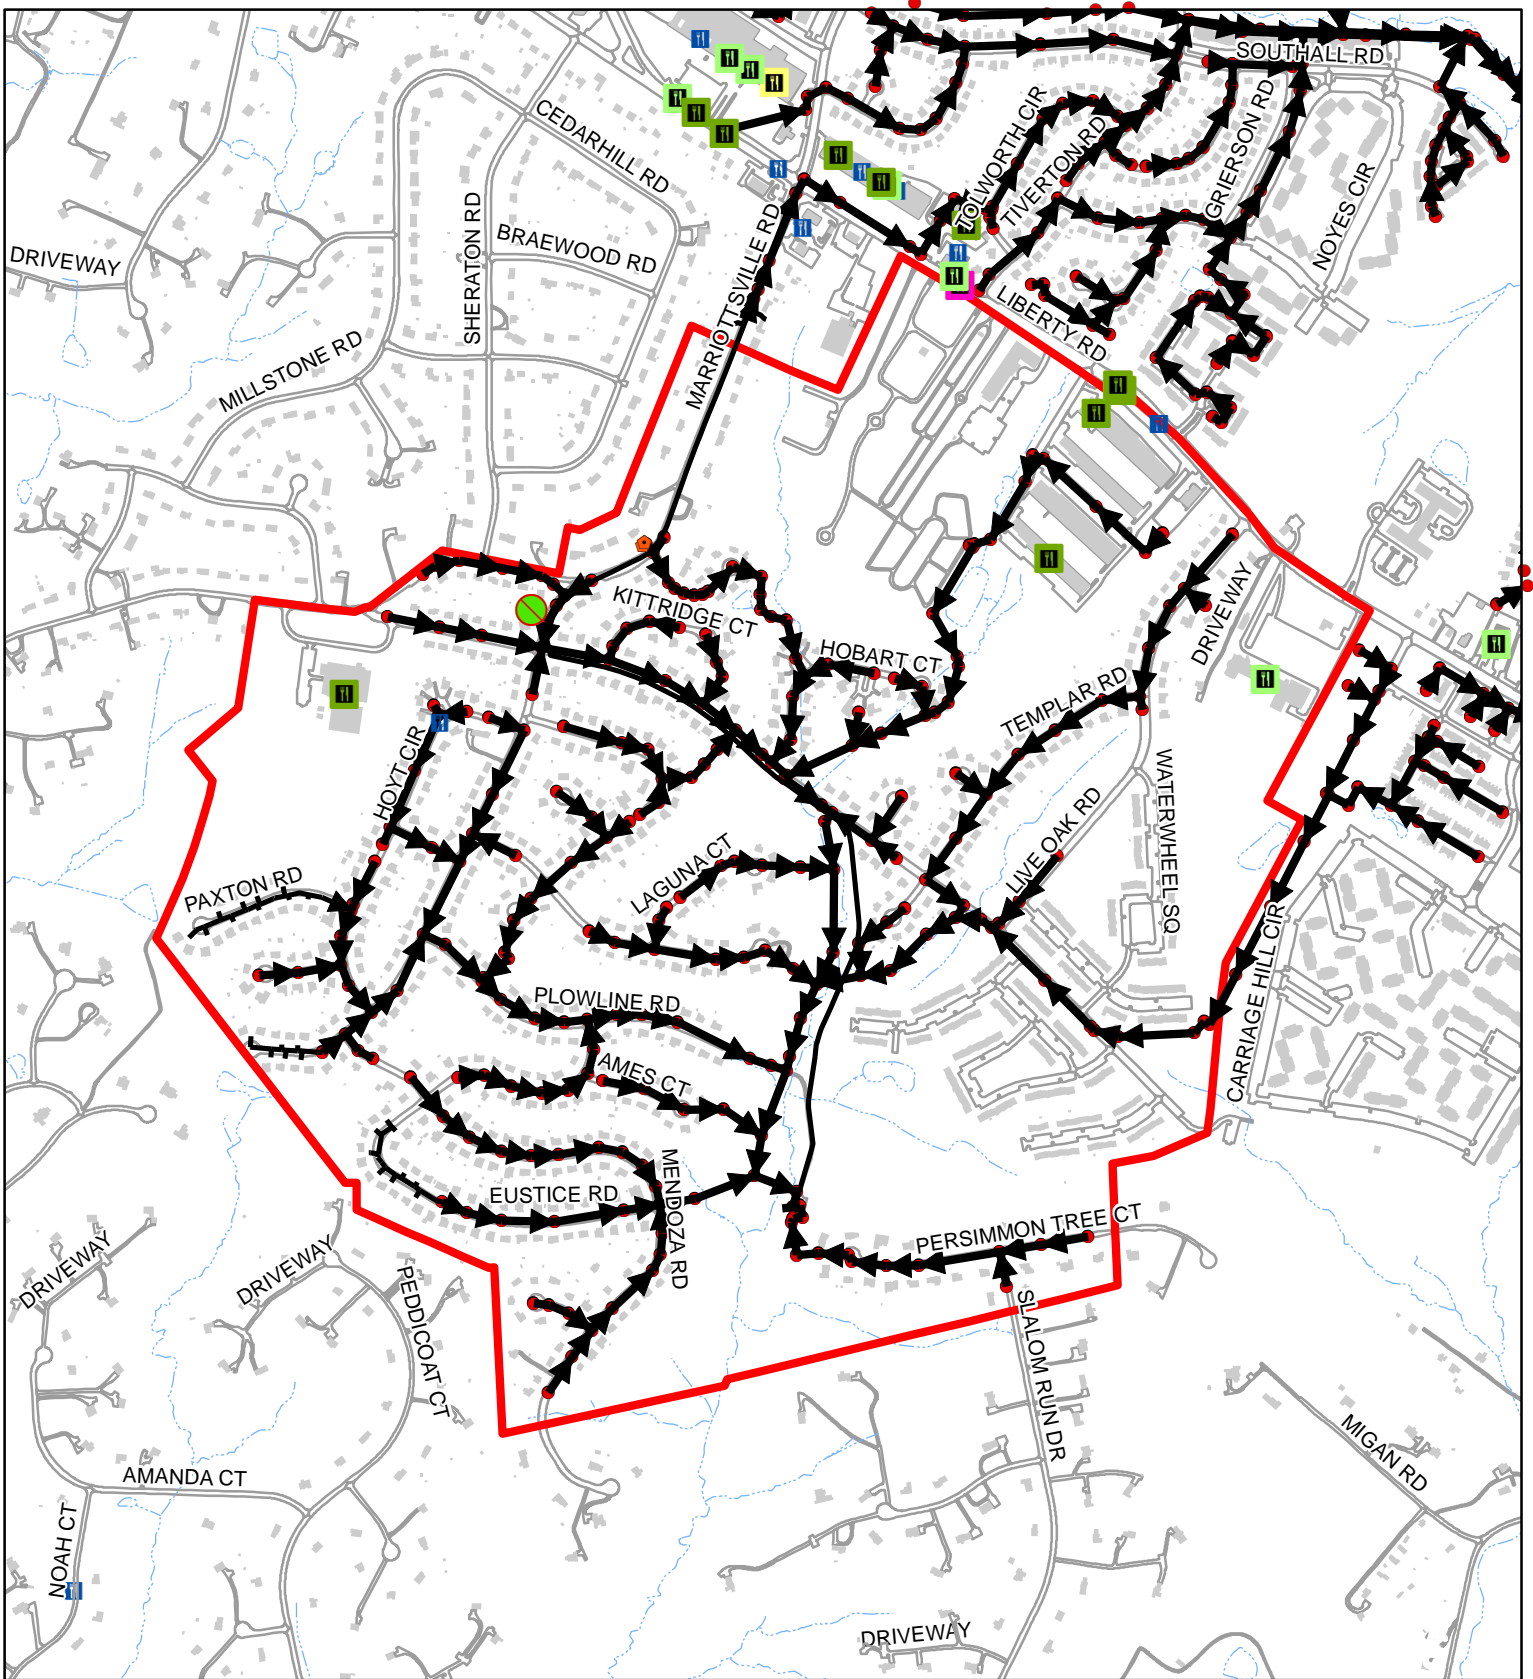


Sewer Service Area 83-33-44-02

100
 Feet
 1:11,240
 1 inch = 937 feet

	2021	00-20
FOG Facilities	34	
FOG SSOs	0	0
FOG Blockages	1	0

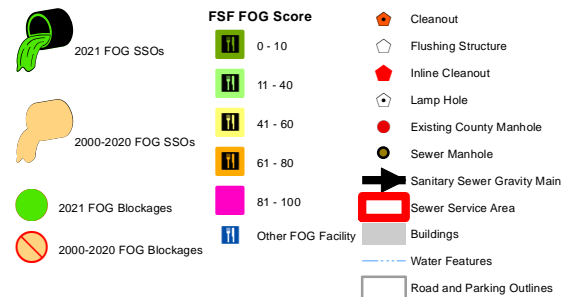


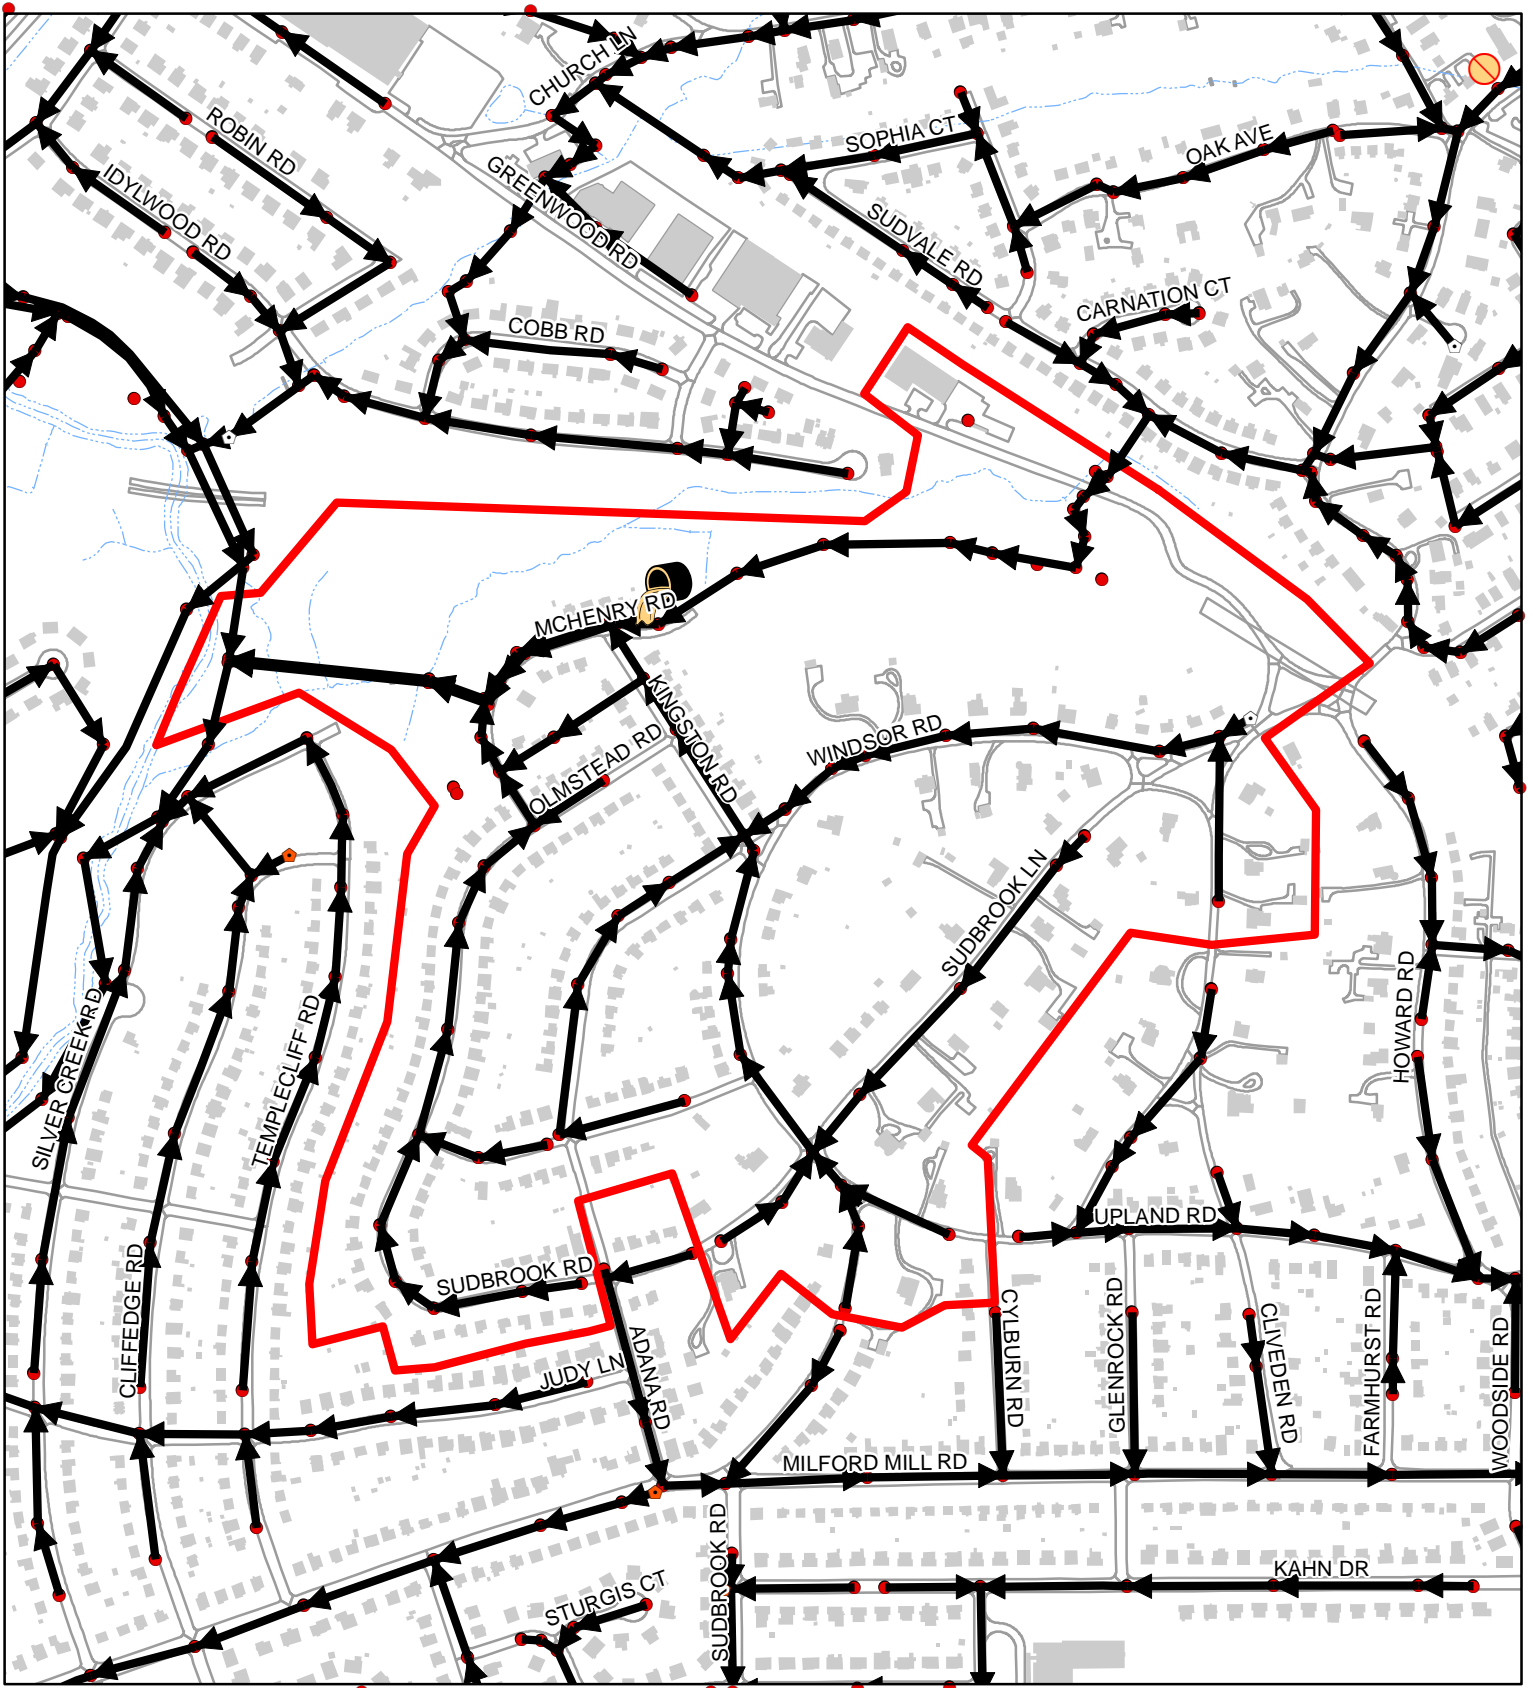


Sewer Service Area 83-38-00-00

100
 Feet
 1:6,300
 1 inch = 525 feet

	2021	00-20
FOG Facilities	0	
FOG SSOs	0	1
FOG Blockages	0	0

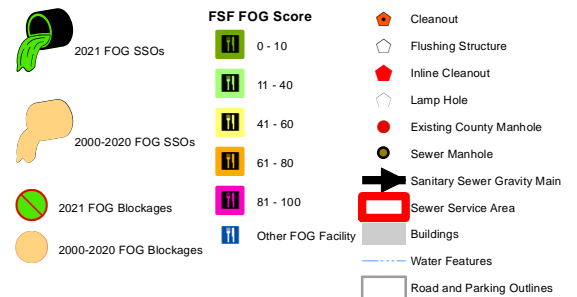


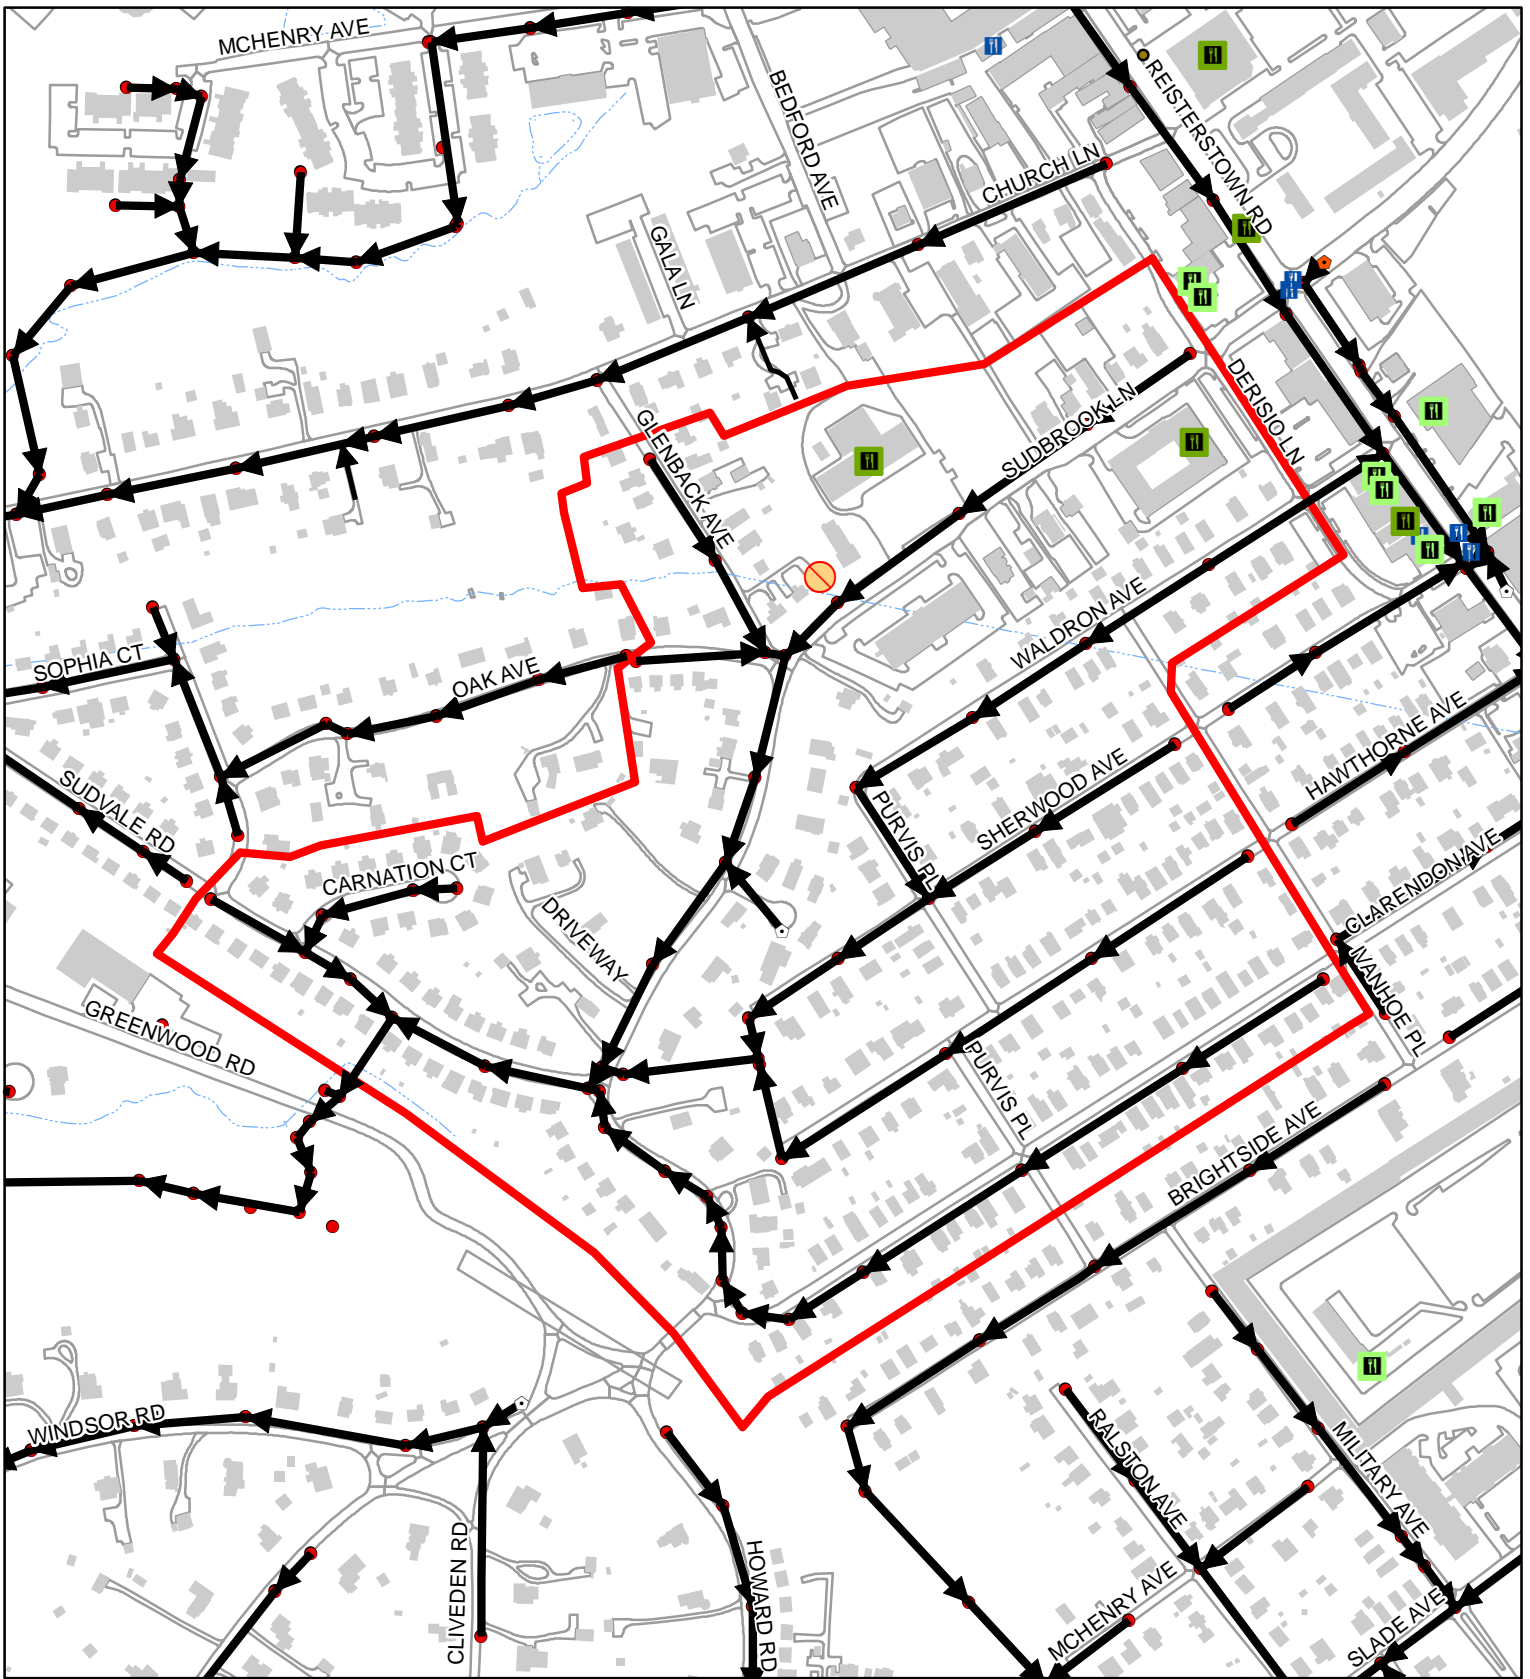


Sewer Service Area 83-39-00-00

100
 Feet
 1:4,950
 1 inch = 413 feet

	2021	00-20
FOG Facilities	2	
FOG SSOs	0	0
FOG Blockages	0	1

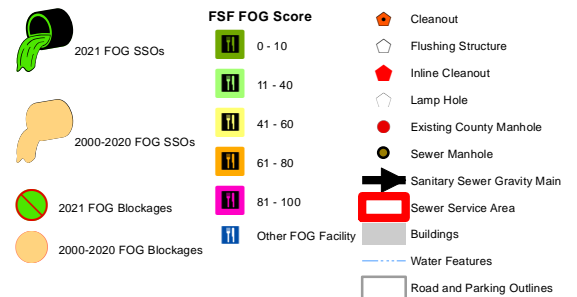

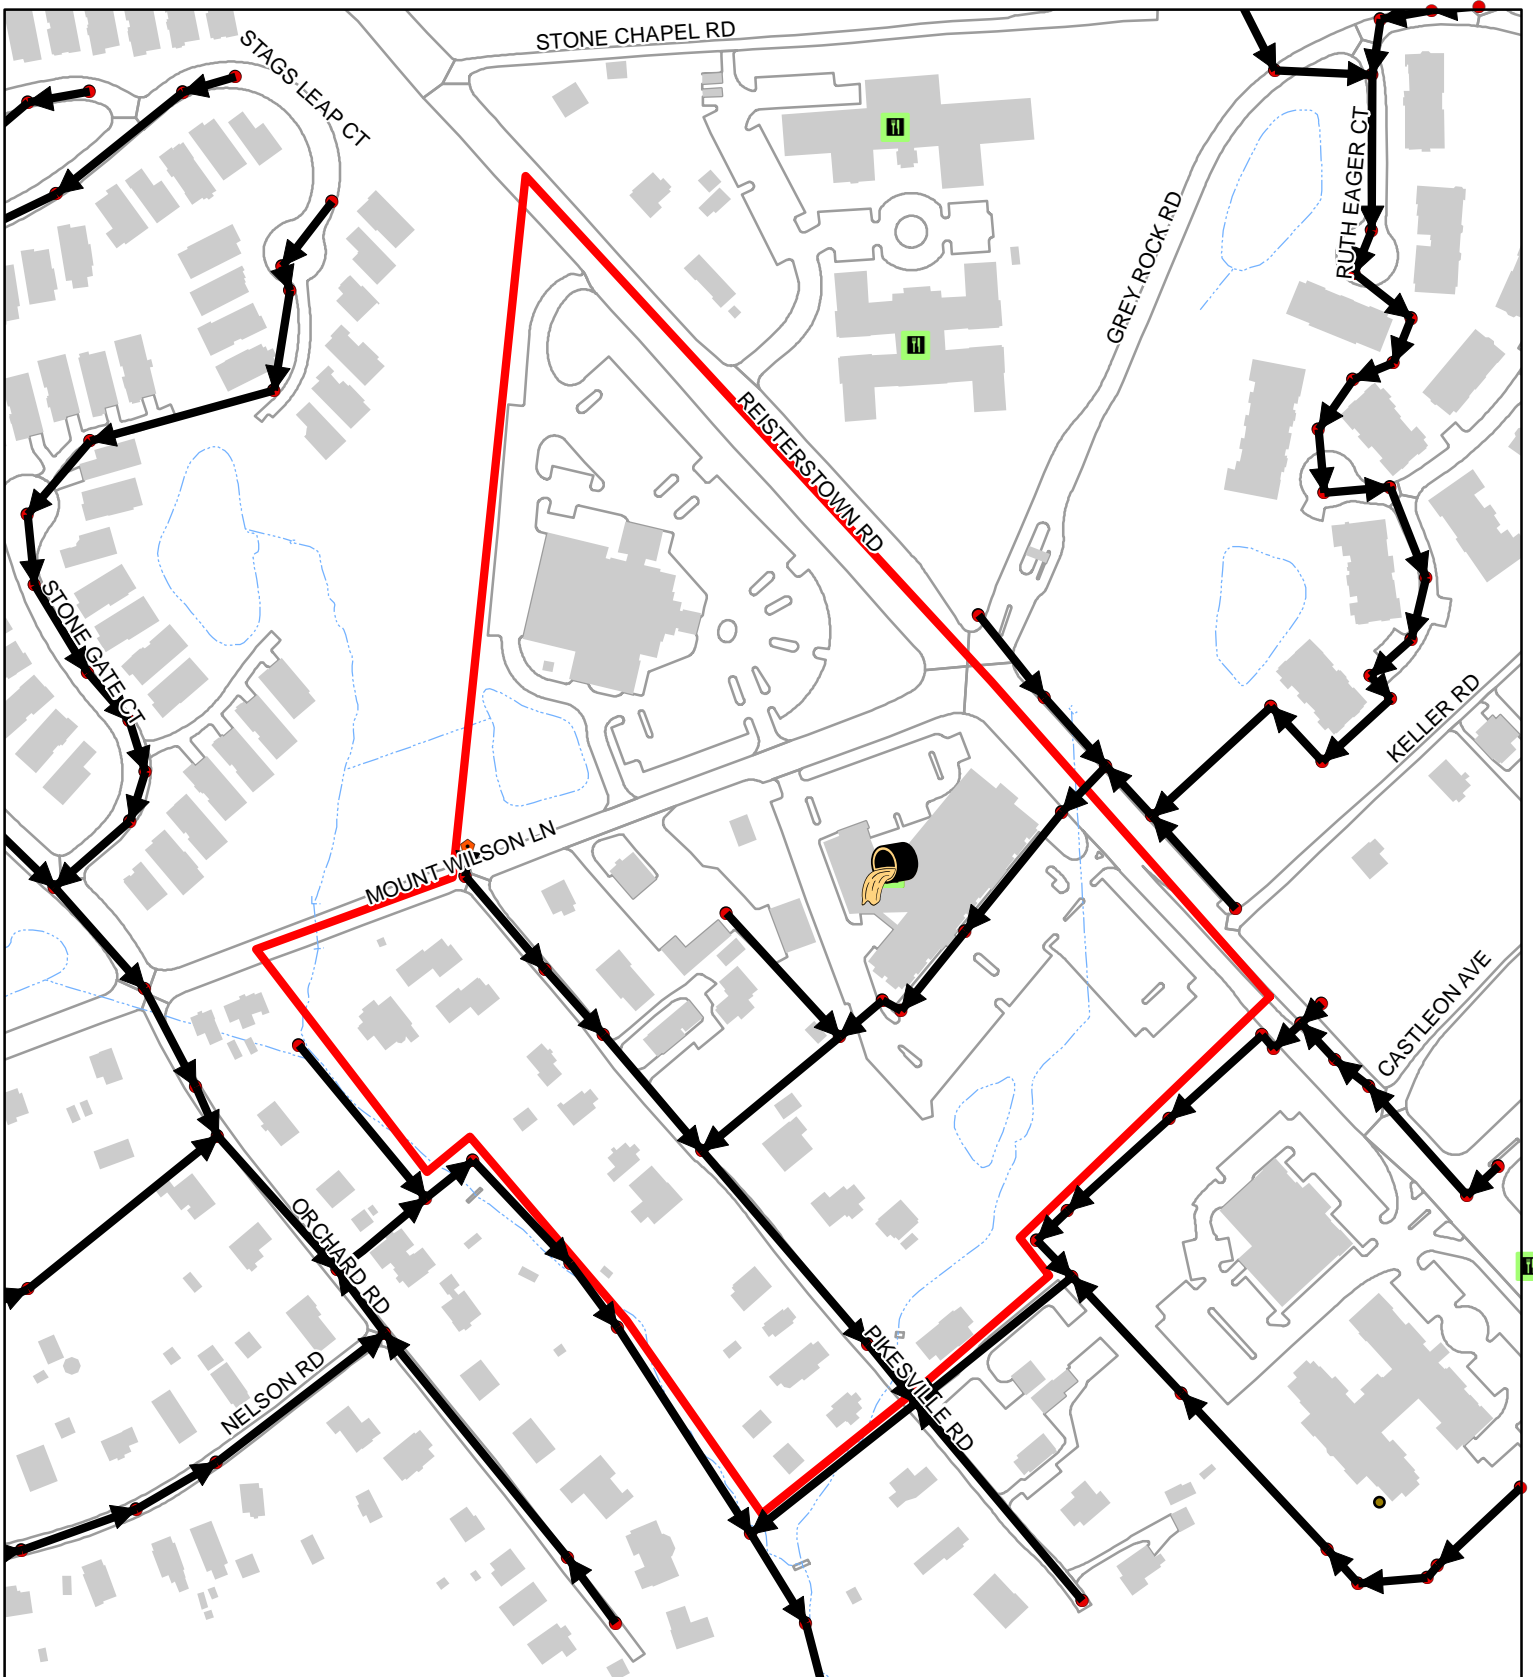


Sewer Service Area 83-47-07-00

100
 Feet
 1:2,970
 1 inch = 248 feet

	2021	00-20
FOG Facilities	4	
FOG SSOs	0	1
FOG Blockages	0	0



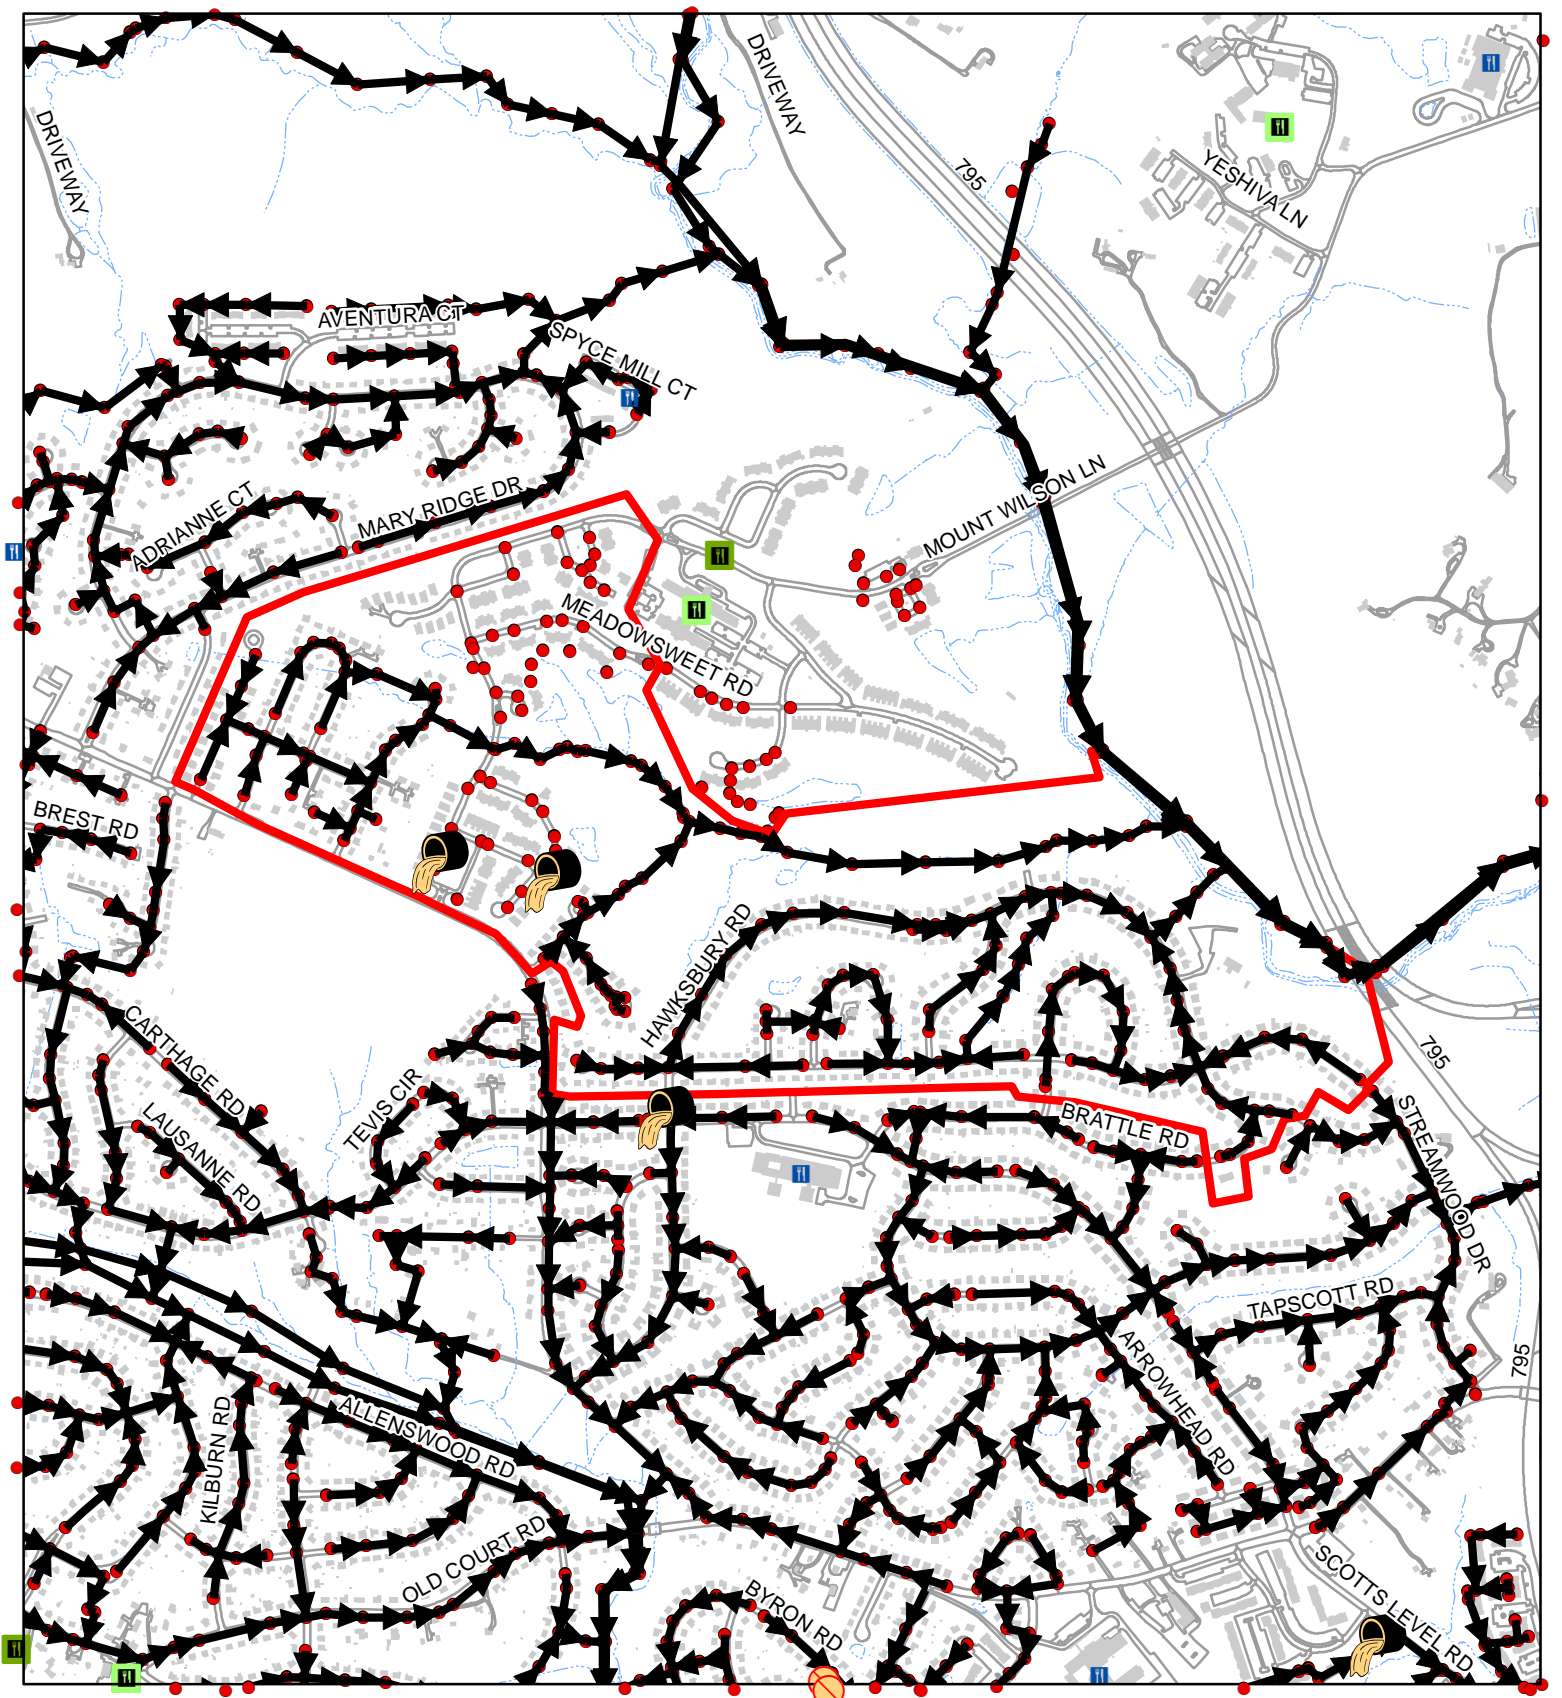

Sewer Service Area 83-50-00-00

100
 Feet
 1:12,640
 1 inch = 1,053 feet

	2021	00-20
FOG Facilities	0	
FOG SSOs	0	2
FOG Blockages	0	0

2021 FOG SSOs

2000-2020 FOG SSOs


2021 FOG Blockages

2000-2020 FOG Blockages

FSF FOG Score

- 0 - 10
- 11 - 40
- 41 - 60
- 61 - 80
- 81 - 100
- Other FOG Facility

- Cleanout
- Flushing Structure
- Inline Cleanout
- Lamp Hole
- Existing County Manhole
- Sewer Manhole
- Sanitary Sewer Gravity Main
- Sewer Service Area
- Buildings
- Water Features
- Road and Parking Outlines

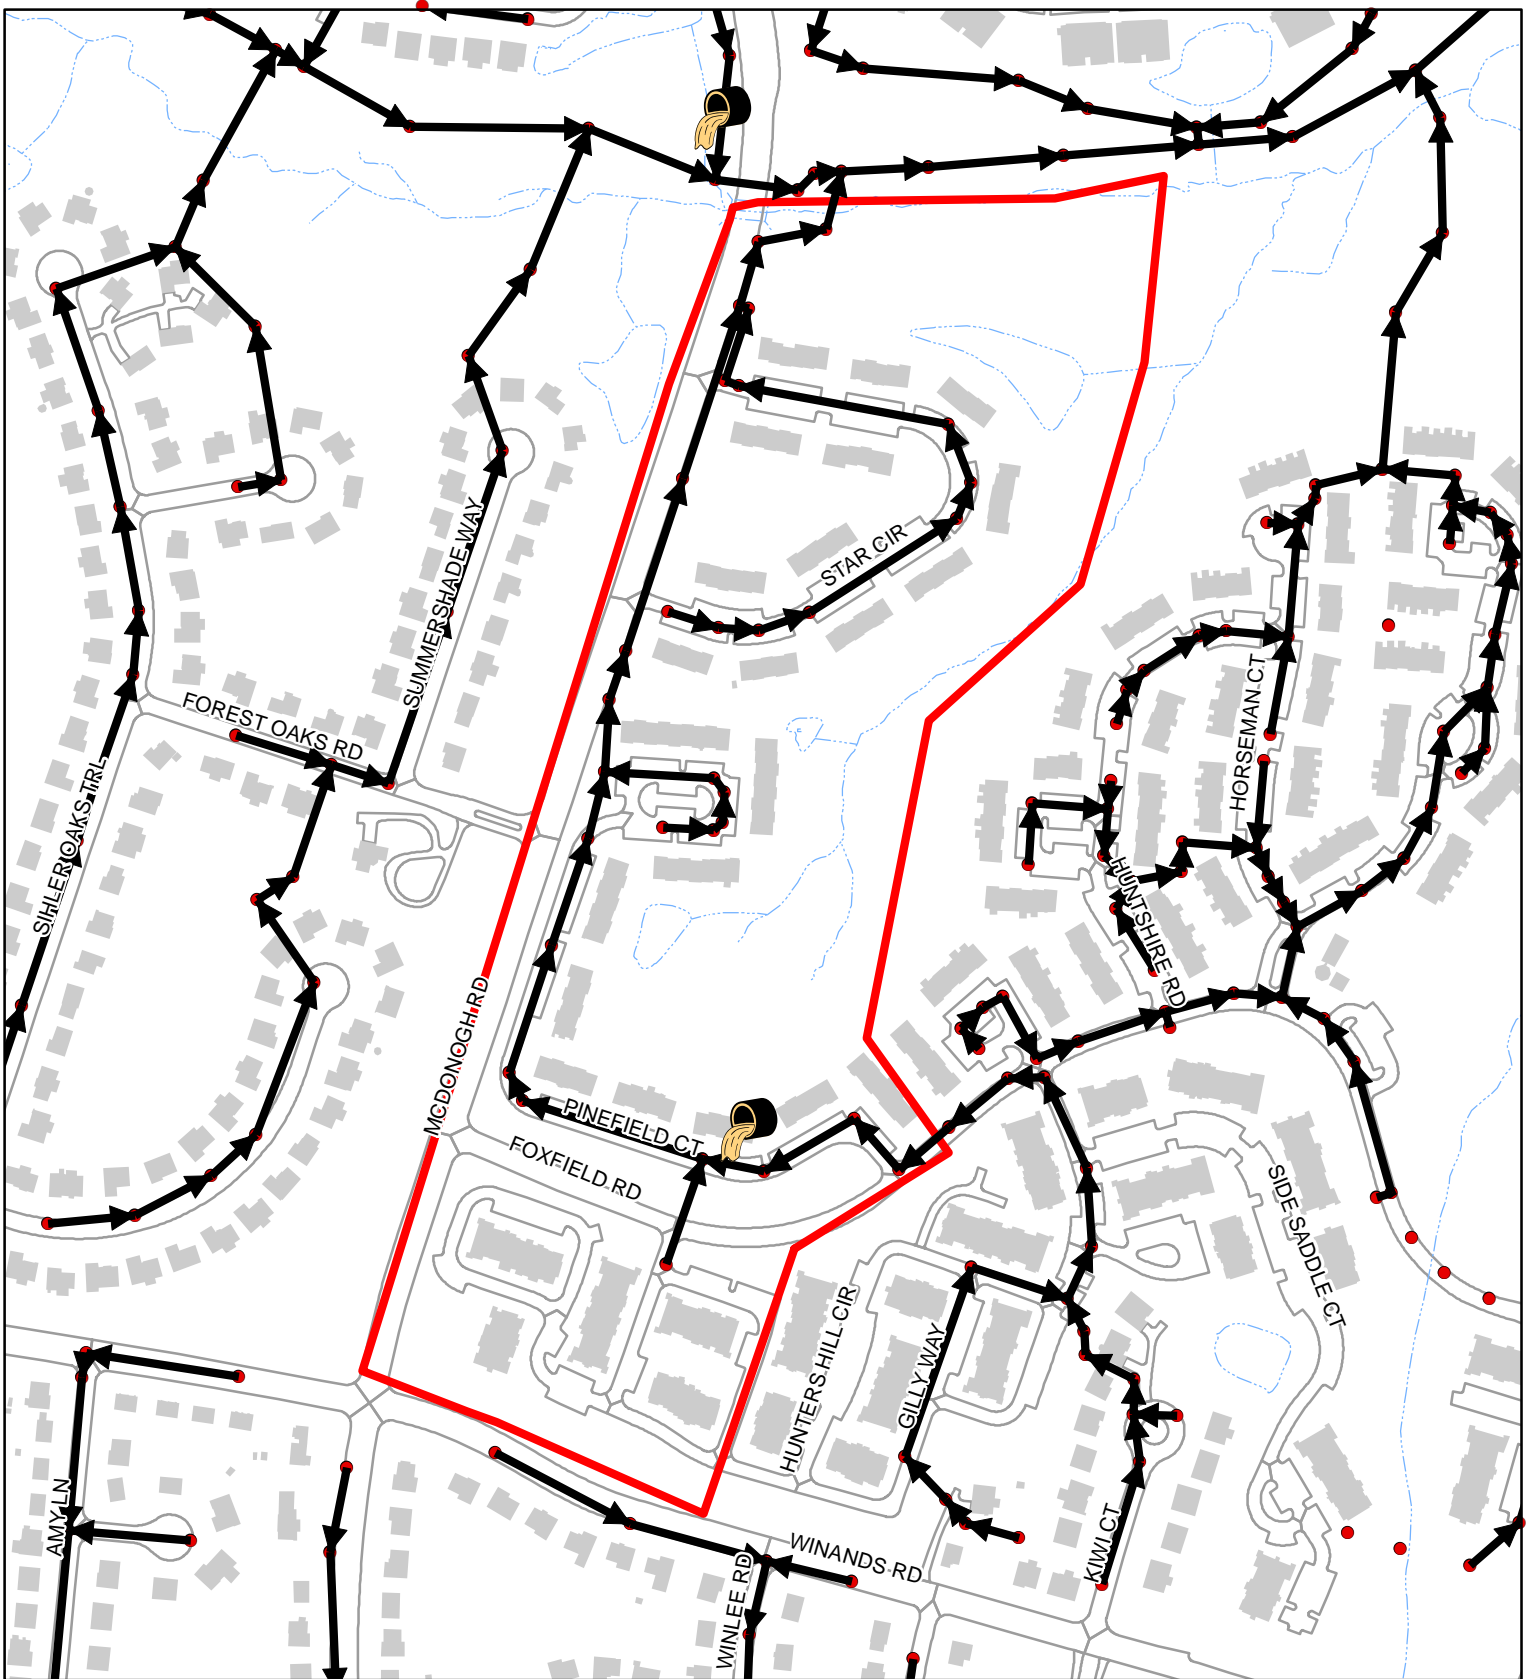


Sewer Service Area 83-55-07-00

100
 Feet
 1:4,000
 1 inch = 333 feet

	2021	00-20
FOG Facilities	0	
FOG SSOs	0	1
FOG Blockages	0	0



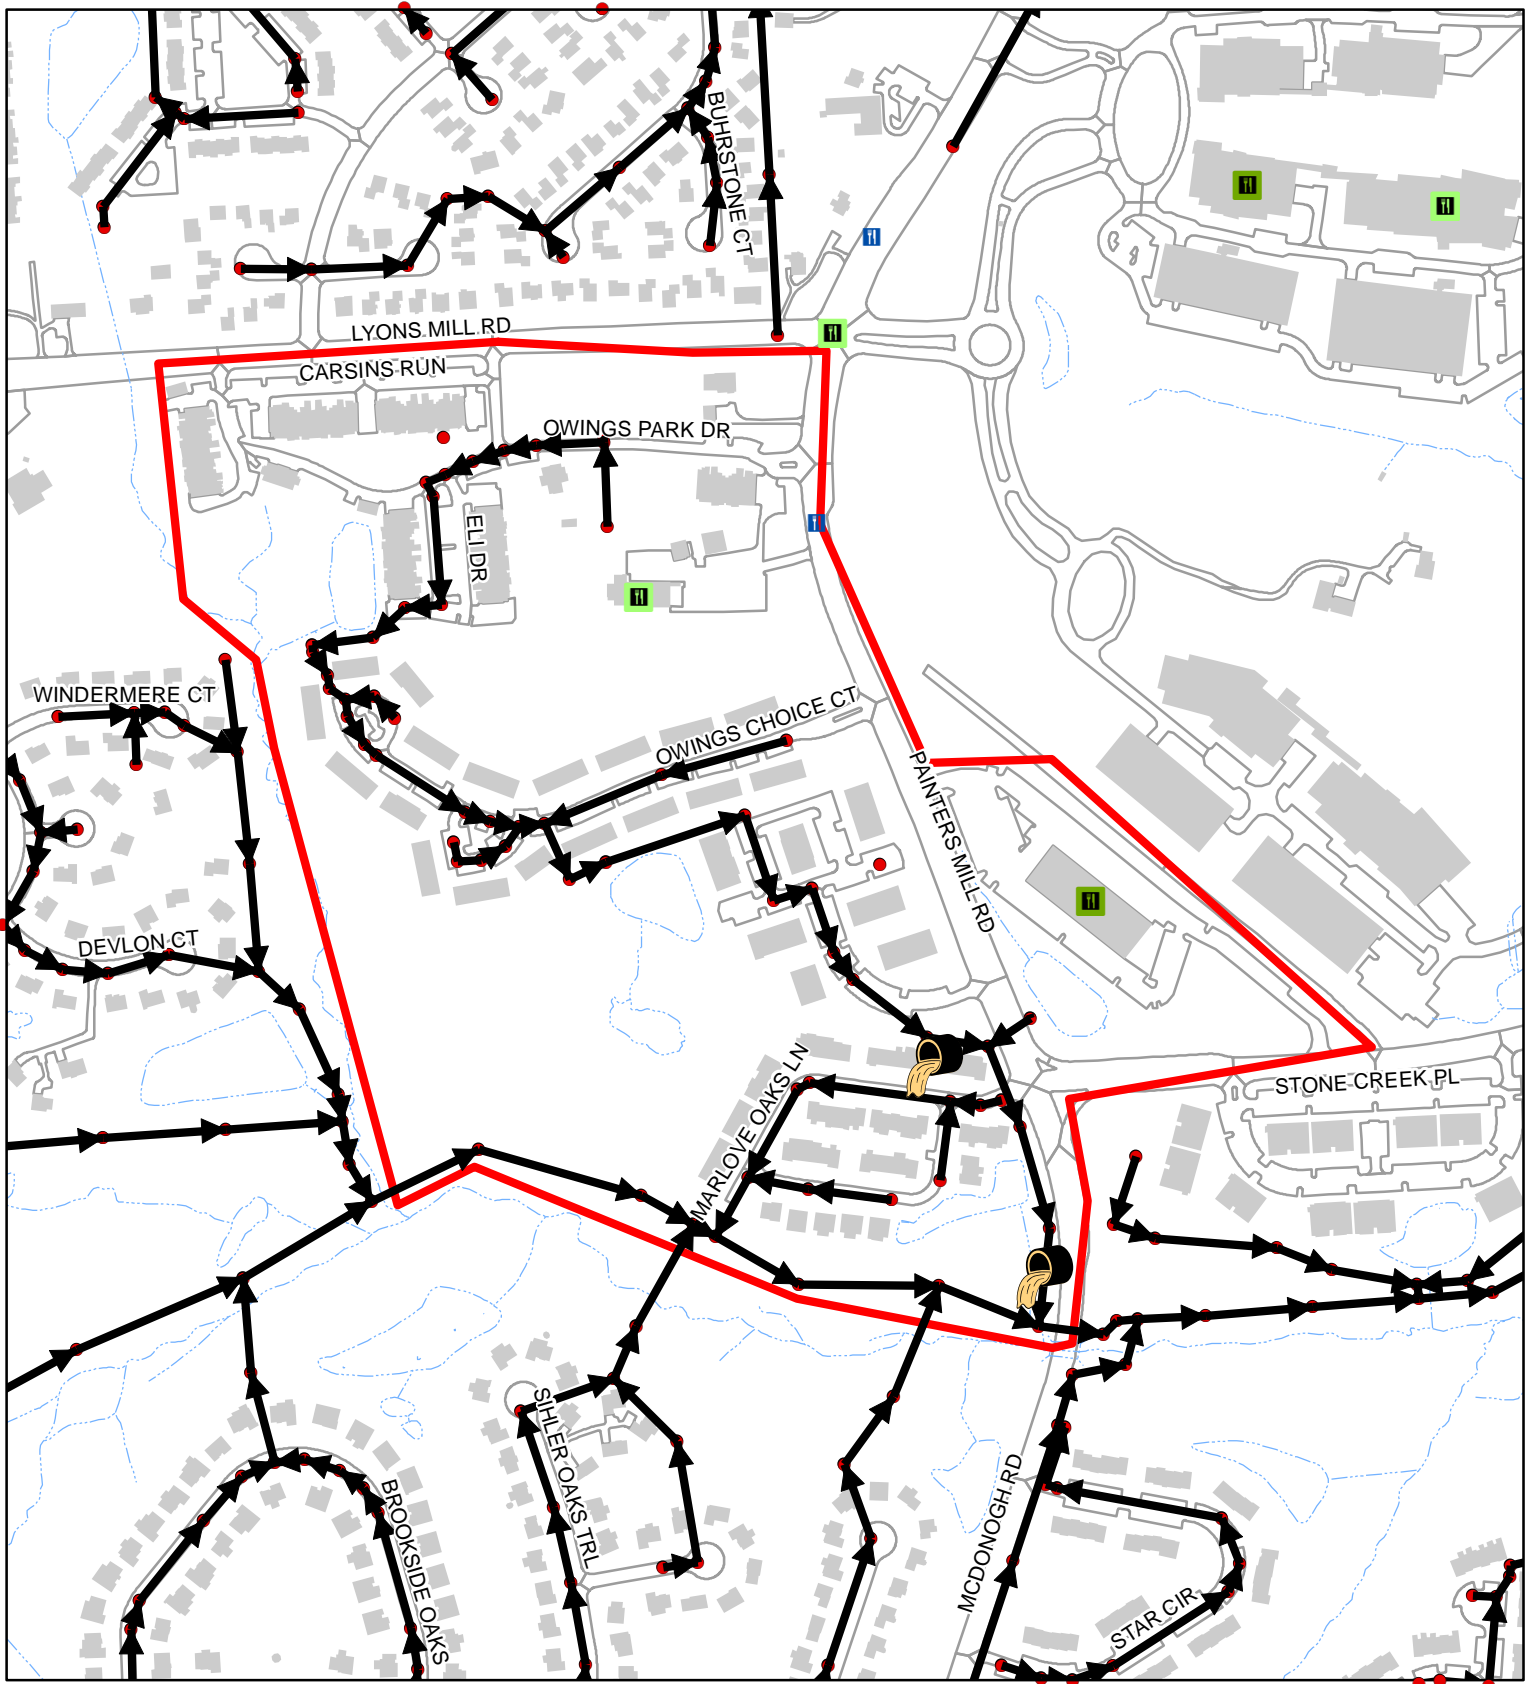

Sewer Service Area 83-55-08-00

100 Feet
 1:5,090
 1 inch = 424 feet

	2021	00-20
FOG Facilities	3	
FOG SSOs	0	2
FOG Blockages	0	0

2021 FOG SSOs (Green)

2000-2020 FOG SSOs (Orange)

2021 FOG Blockages (Green)


2000-2020 FOG Blockages (Orange)

FSF FOG Score

- 0 - 10 (Light Green)
- 11 - 40 (Medium Green)
- 41 - 60 (Yellow-Green)
- 61 - 80 (Yellow)
- 81 - 100 (Red)

Other FOG Facility (Blue)



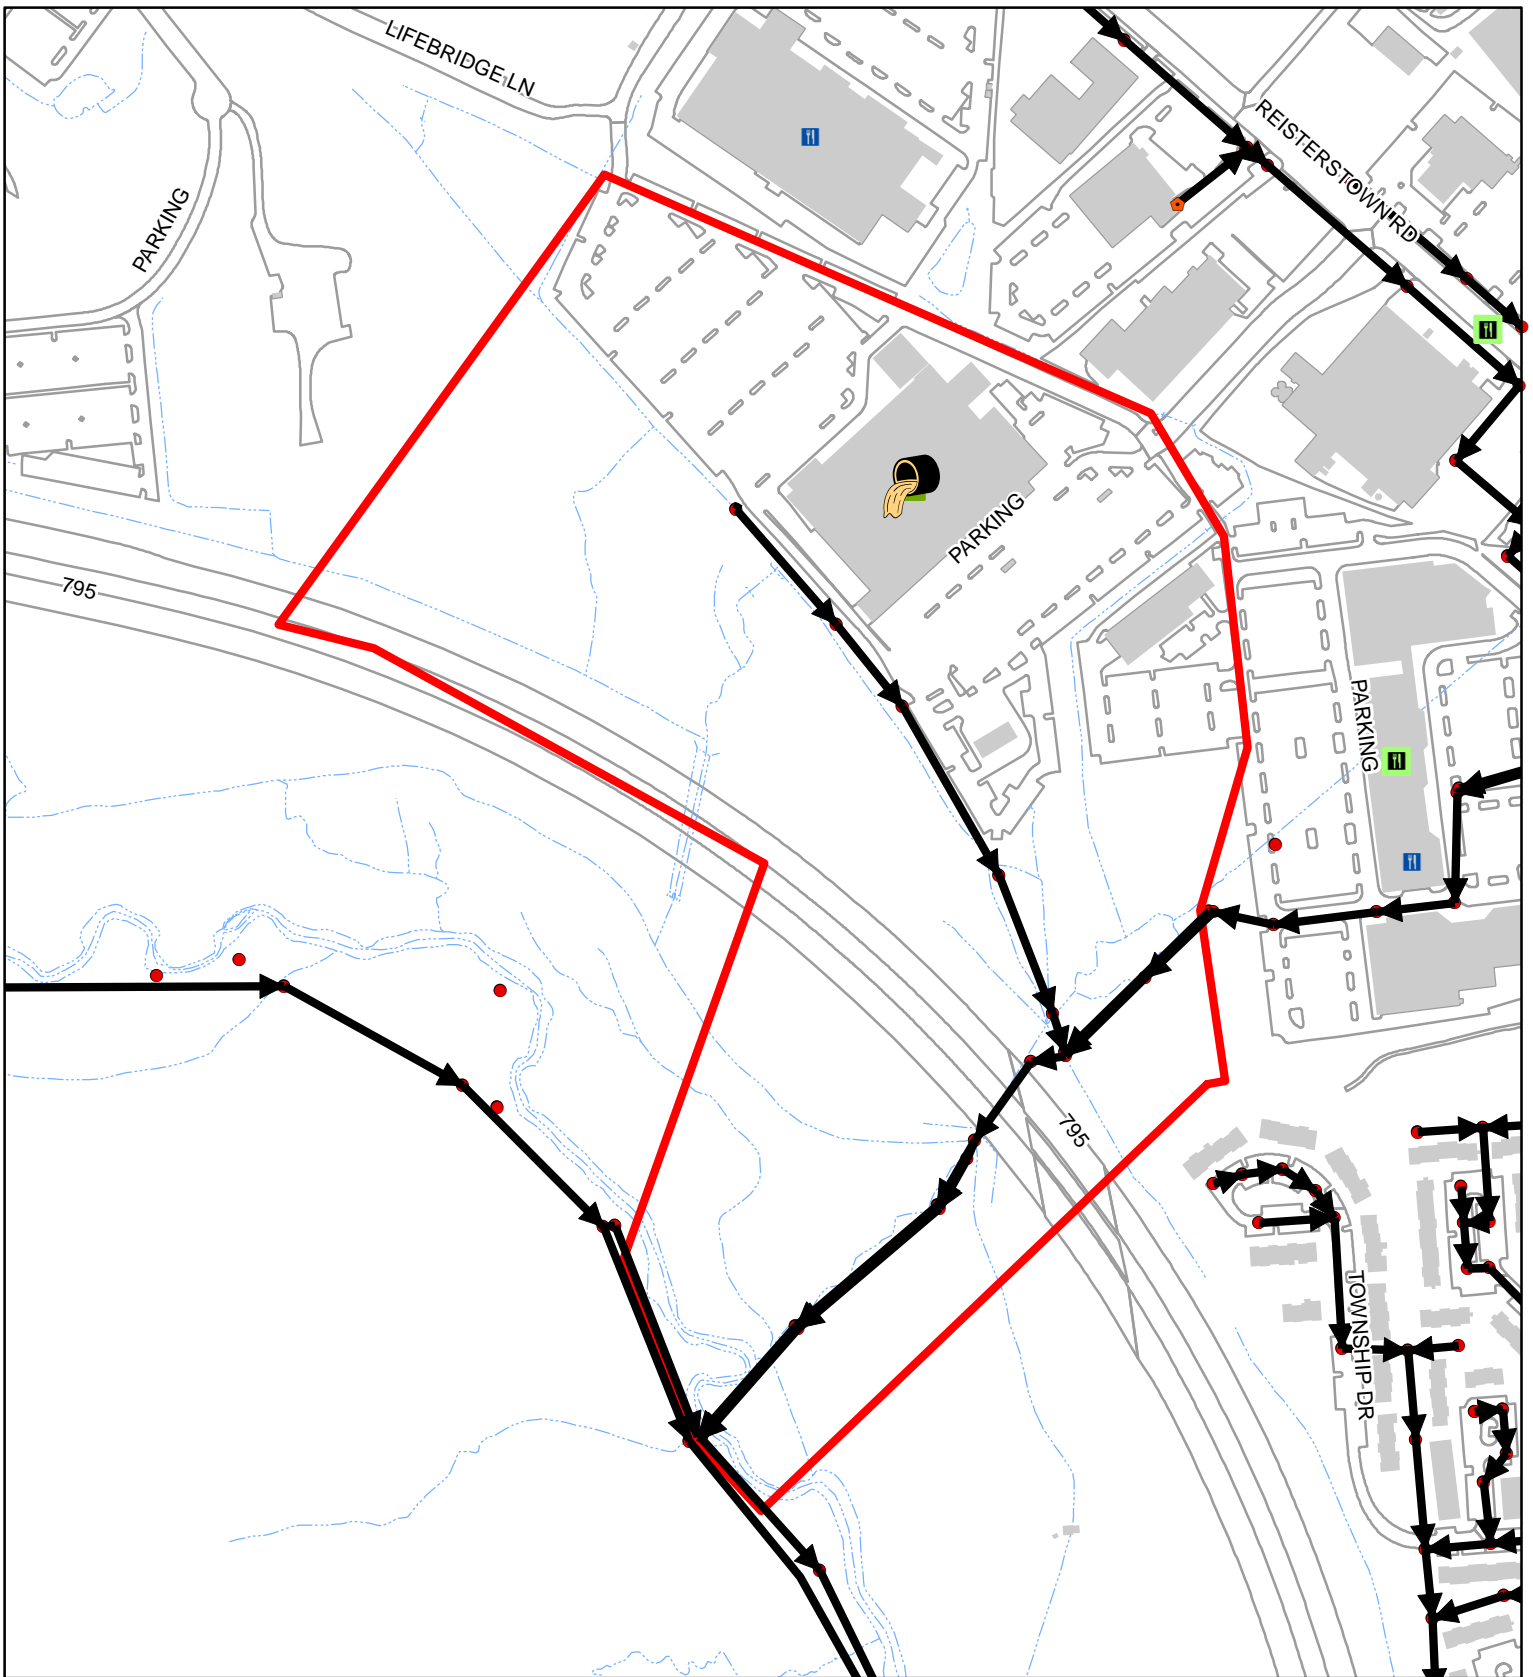


- Cleanout (Orange diamond)
- Flushing Structure (White pentagon)
- Inline Cleanout (Red star)
- Lamp Hole (Red circle)
- Existing County Manhole (White circle)
- Sewer Manhole (Black circle)
- Sanitary Sewer Gravity Main (Black line with arrow)
- Sewer Service Area (Red outline)
- Buildings (Grey)
- Water Features (Blue dashed line)
- Road and Parking Outlines (Grey)




Sewer Service Area 83-60-01-00

100 Feet
 1:4,840
 1 inch = 403 feet

	2021	00-20
FOG Facilities	3	
FOG SSOs	0	1
FOG Blockages	0	0

	2021 FOG SSOs		0 - 10		Cleanout
	2000-2020 FOG SSOs		11 - 40		Flushing Structure
	2021 FOG Blockages		41 - 60		Inline Cleanout
	2000-2020 FOG Blockages		61 - 80		Lamp Hole
	2021 FOG Blockages		81 - 100		Existing County Manhole
	2000-2020 FOG Blockages		Other FOG Facility		Sewer Manhole
					Sanitary Sewer Gravity Main
					Sewer Service Area
					Buildings
					Water Features
					Road and Parking Outlines

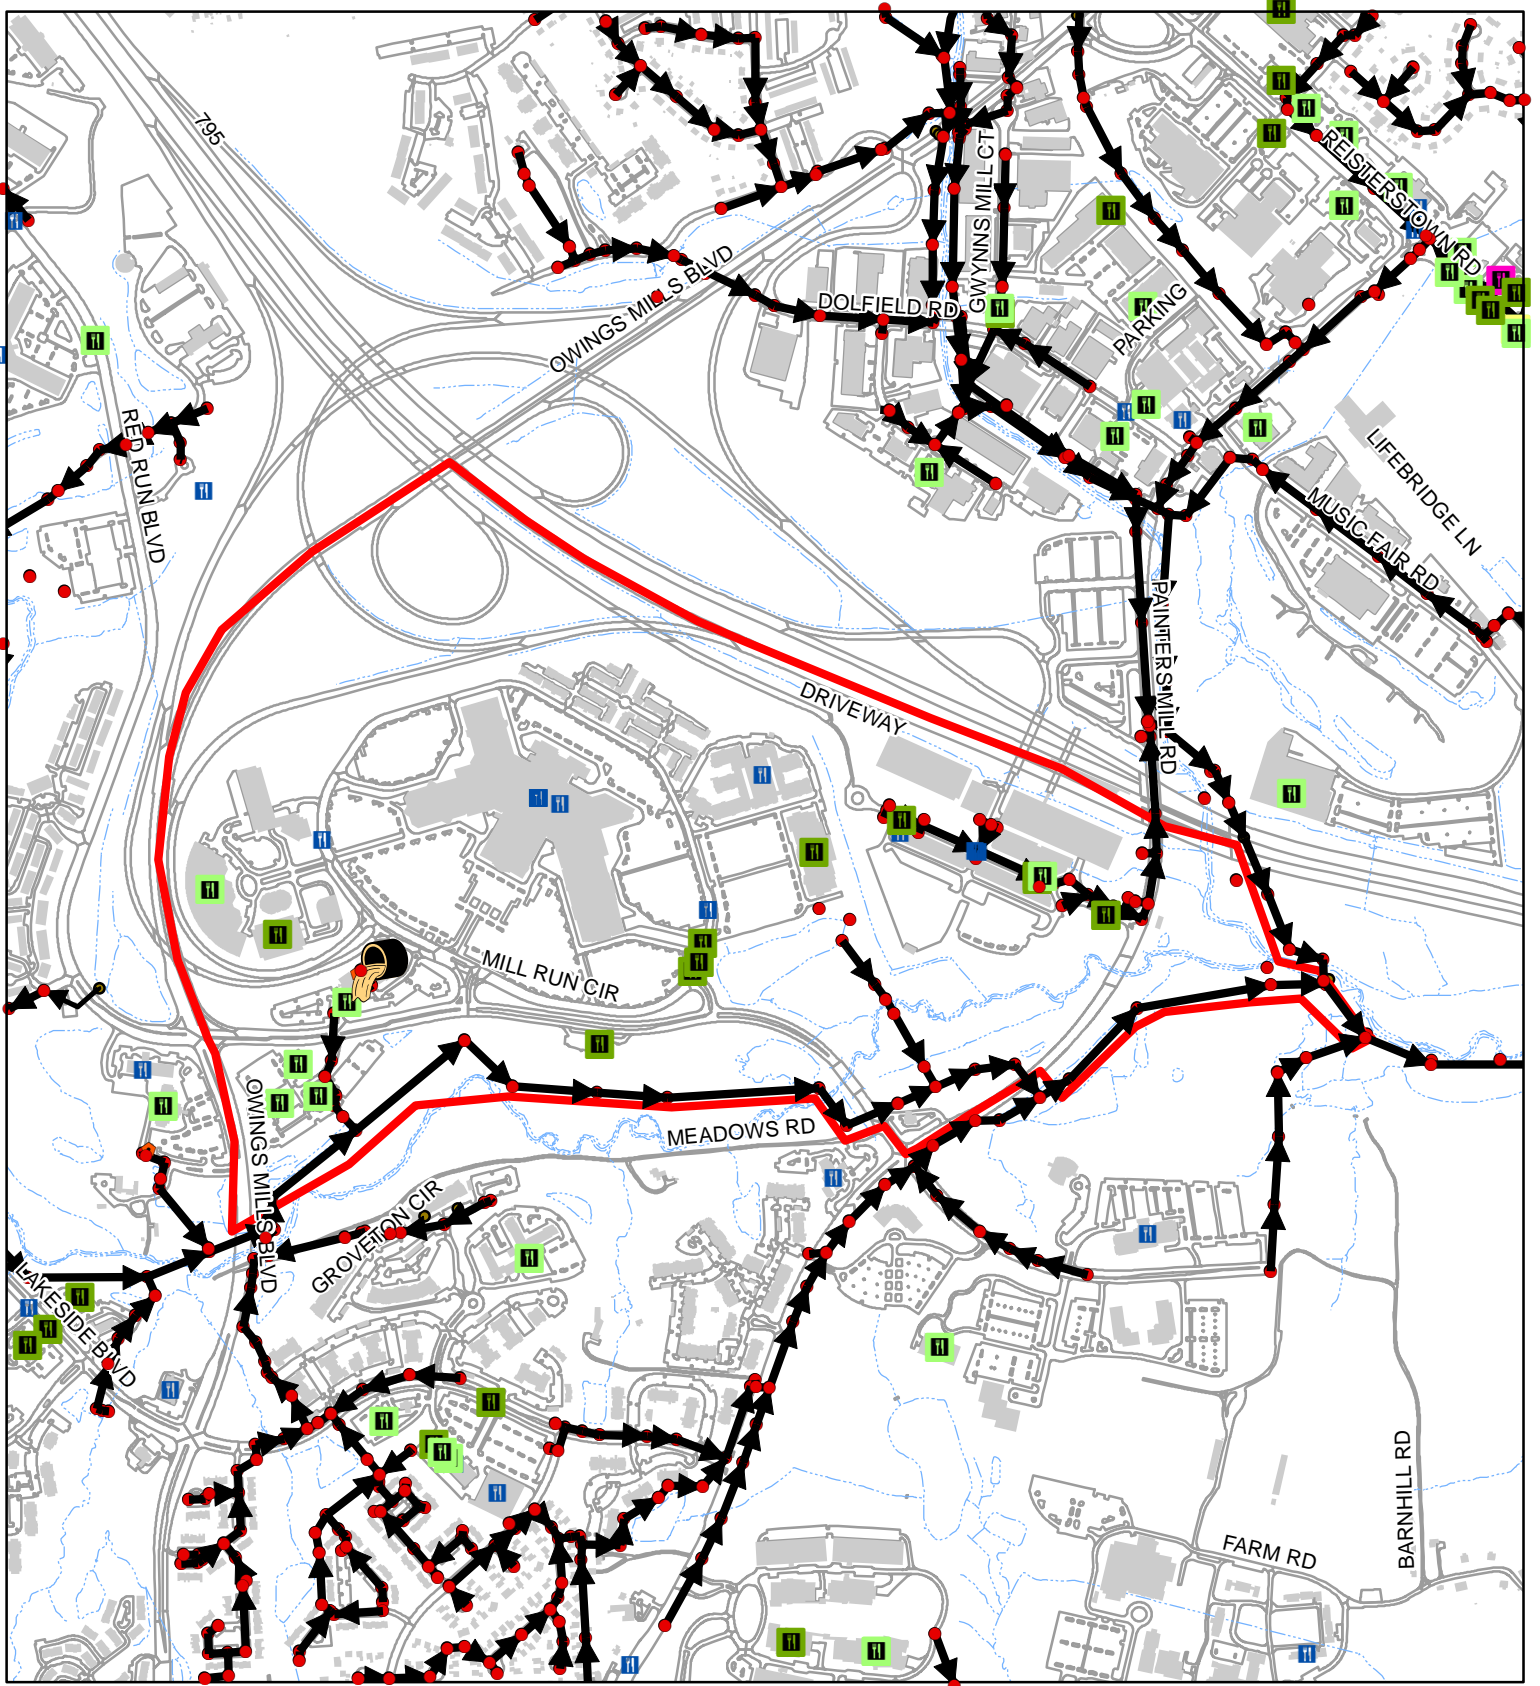

Sewer Service Area 83-62-02-00

100
 Feet
 1:11,840
 1 inch = 987 feet

	2021	00-20
FOG Facilities	42	
FOG SSOs	0	1
FOG Blockages	0	0

2021 FOG SSOs

2000-2020 FOG SSOs


2021 FOG Blockages

2000-2020 FOG Blockages

FSF FOG Score

- 0 - 10
- 11 - 40
- 41 - 60
- 61 - 80
- 81 - 100
- Other FOG Facility


- Cleanout
- Flushing Structure
- Inline Cleanout
- Lamp Hole
- Existing County Manhole
- Sewer Manhole
- Sanitary Sewer Gravity Main
- Sewer Service Area
- Buildings
- Water Features
- Road and Parking Outlines

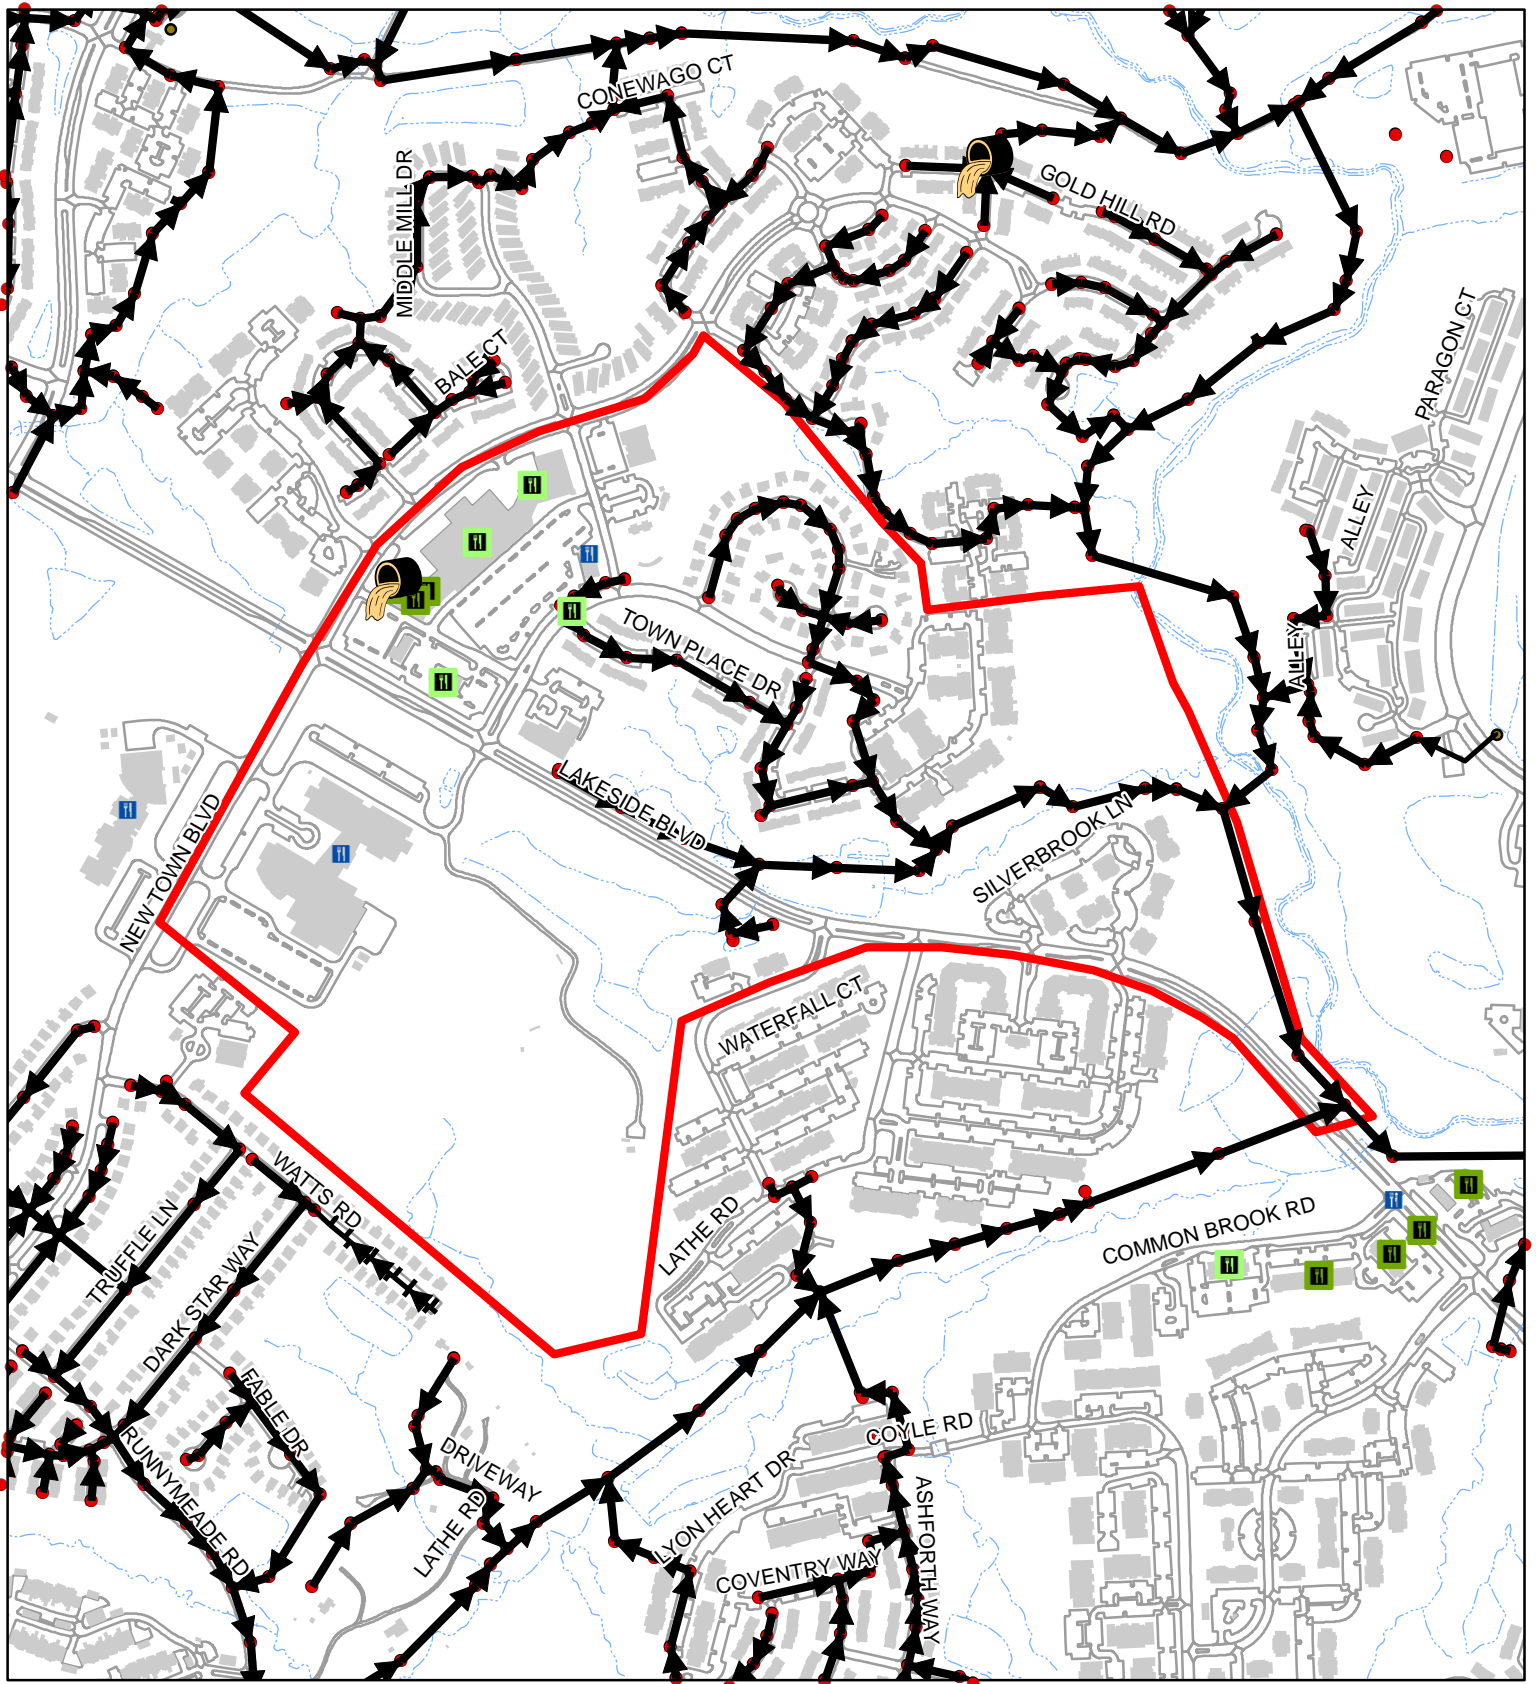


Sewer Service Area 83-62-07-00

100
 Feet
 1:8,130
 1 inch = 678 feet

	2021	00-20
FOG Facilities	10	
FOG SSOs	0	1
FOG Blockages	0	0

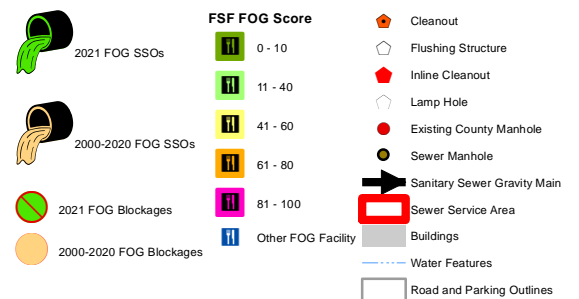


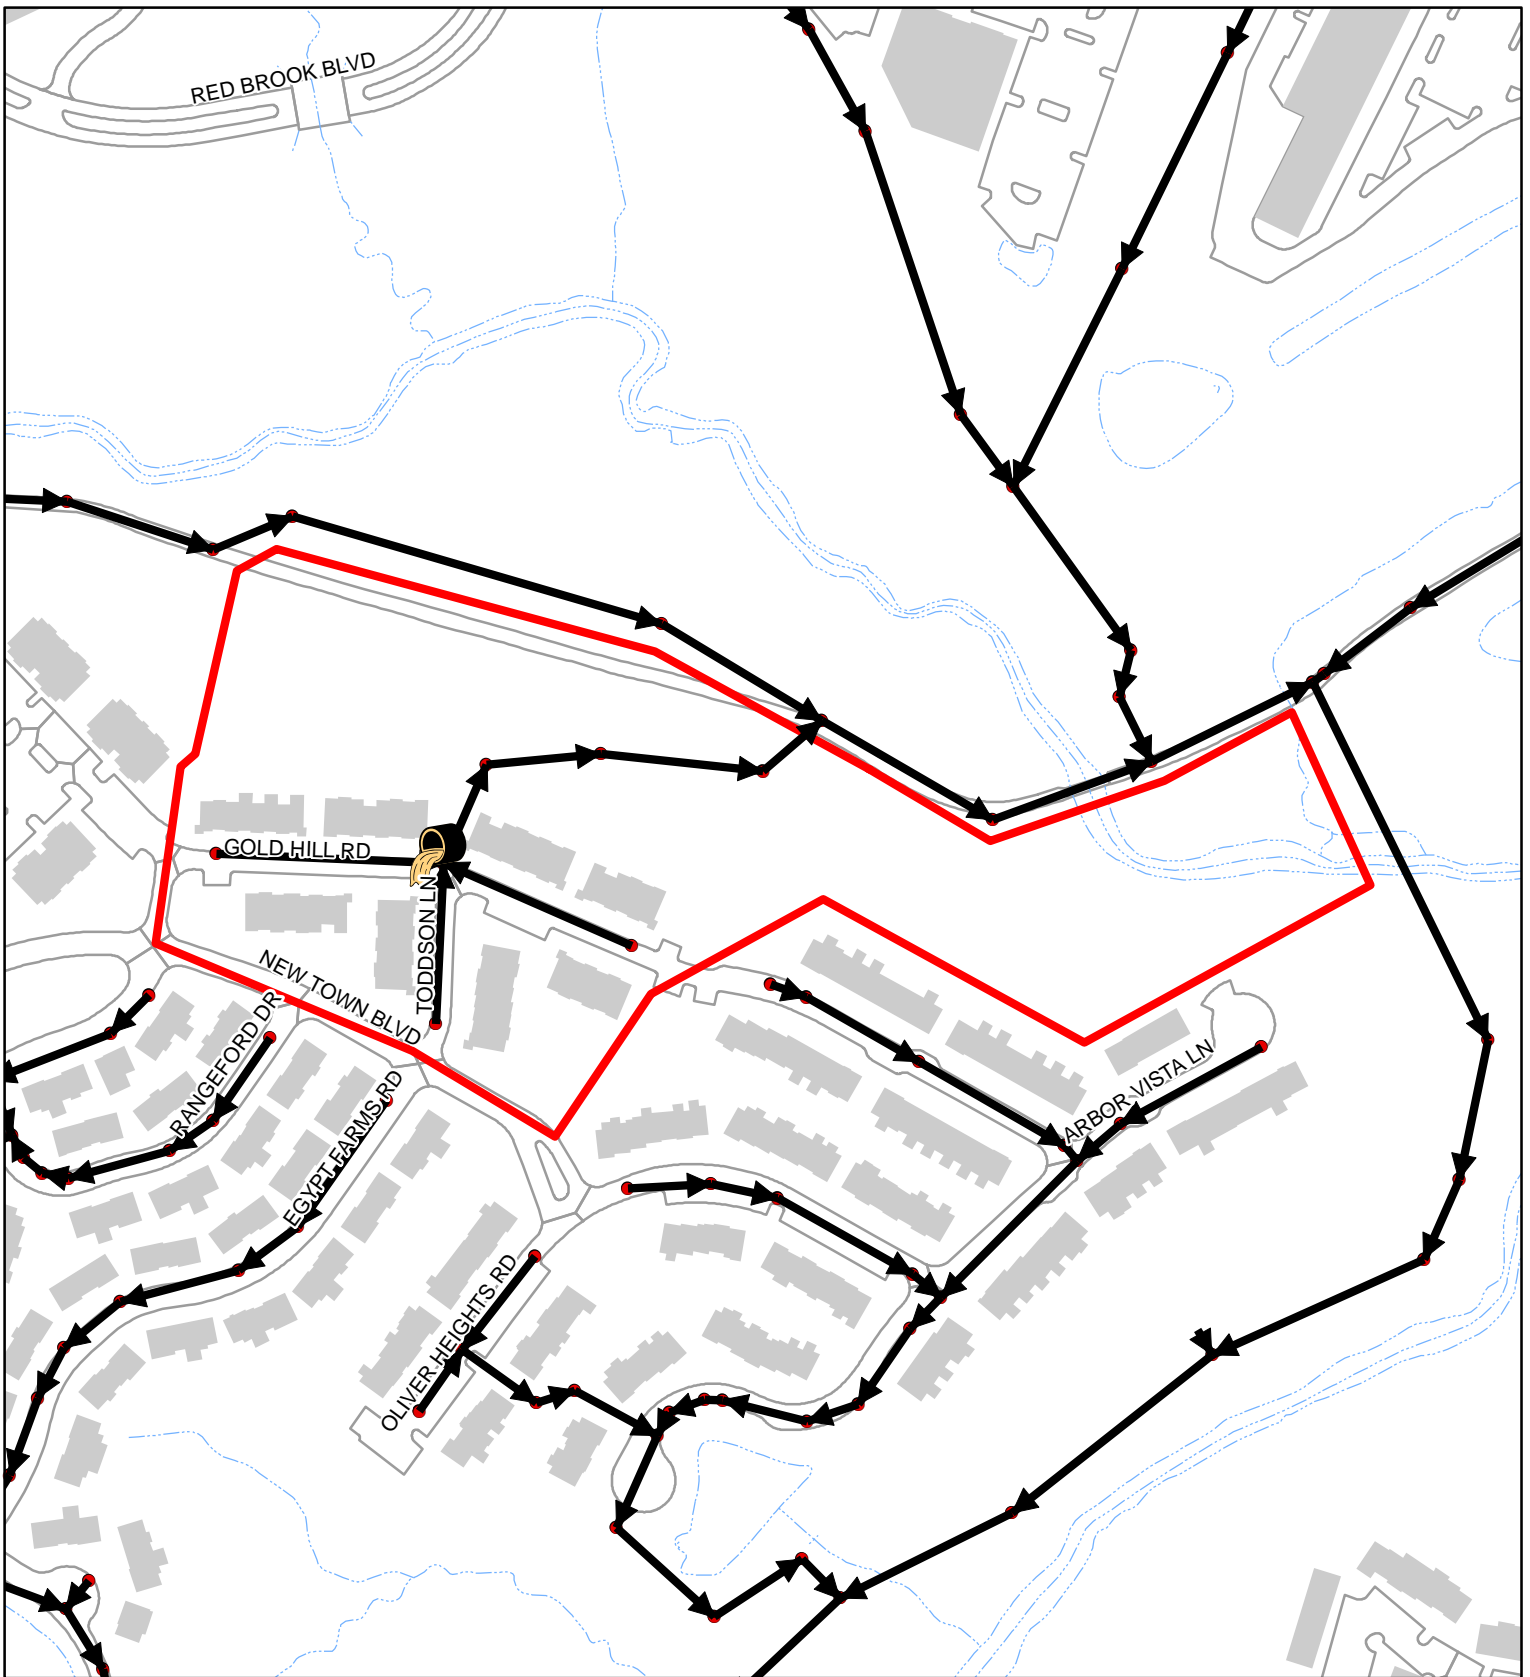


Sewer Service Area 83-62-11-00

100
 Feet
 1:2,880
 1 inch = 240 feet

	2021	00-20
FOG Facilities	0	
FOG SSOs	0	1
FOG Blockages	0	0

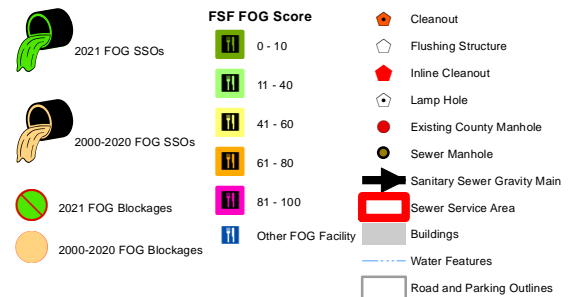


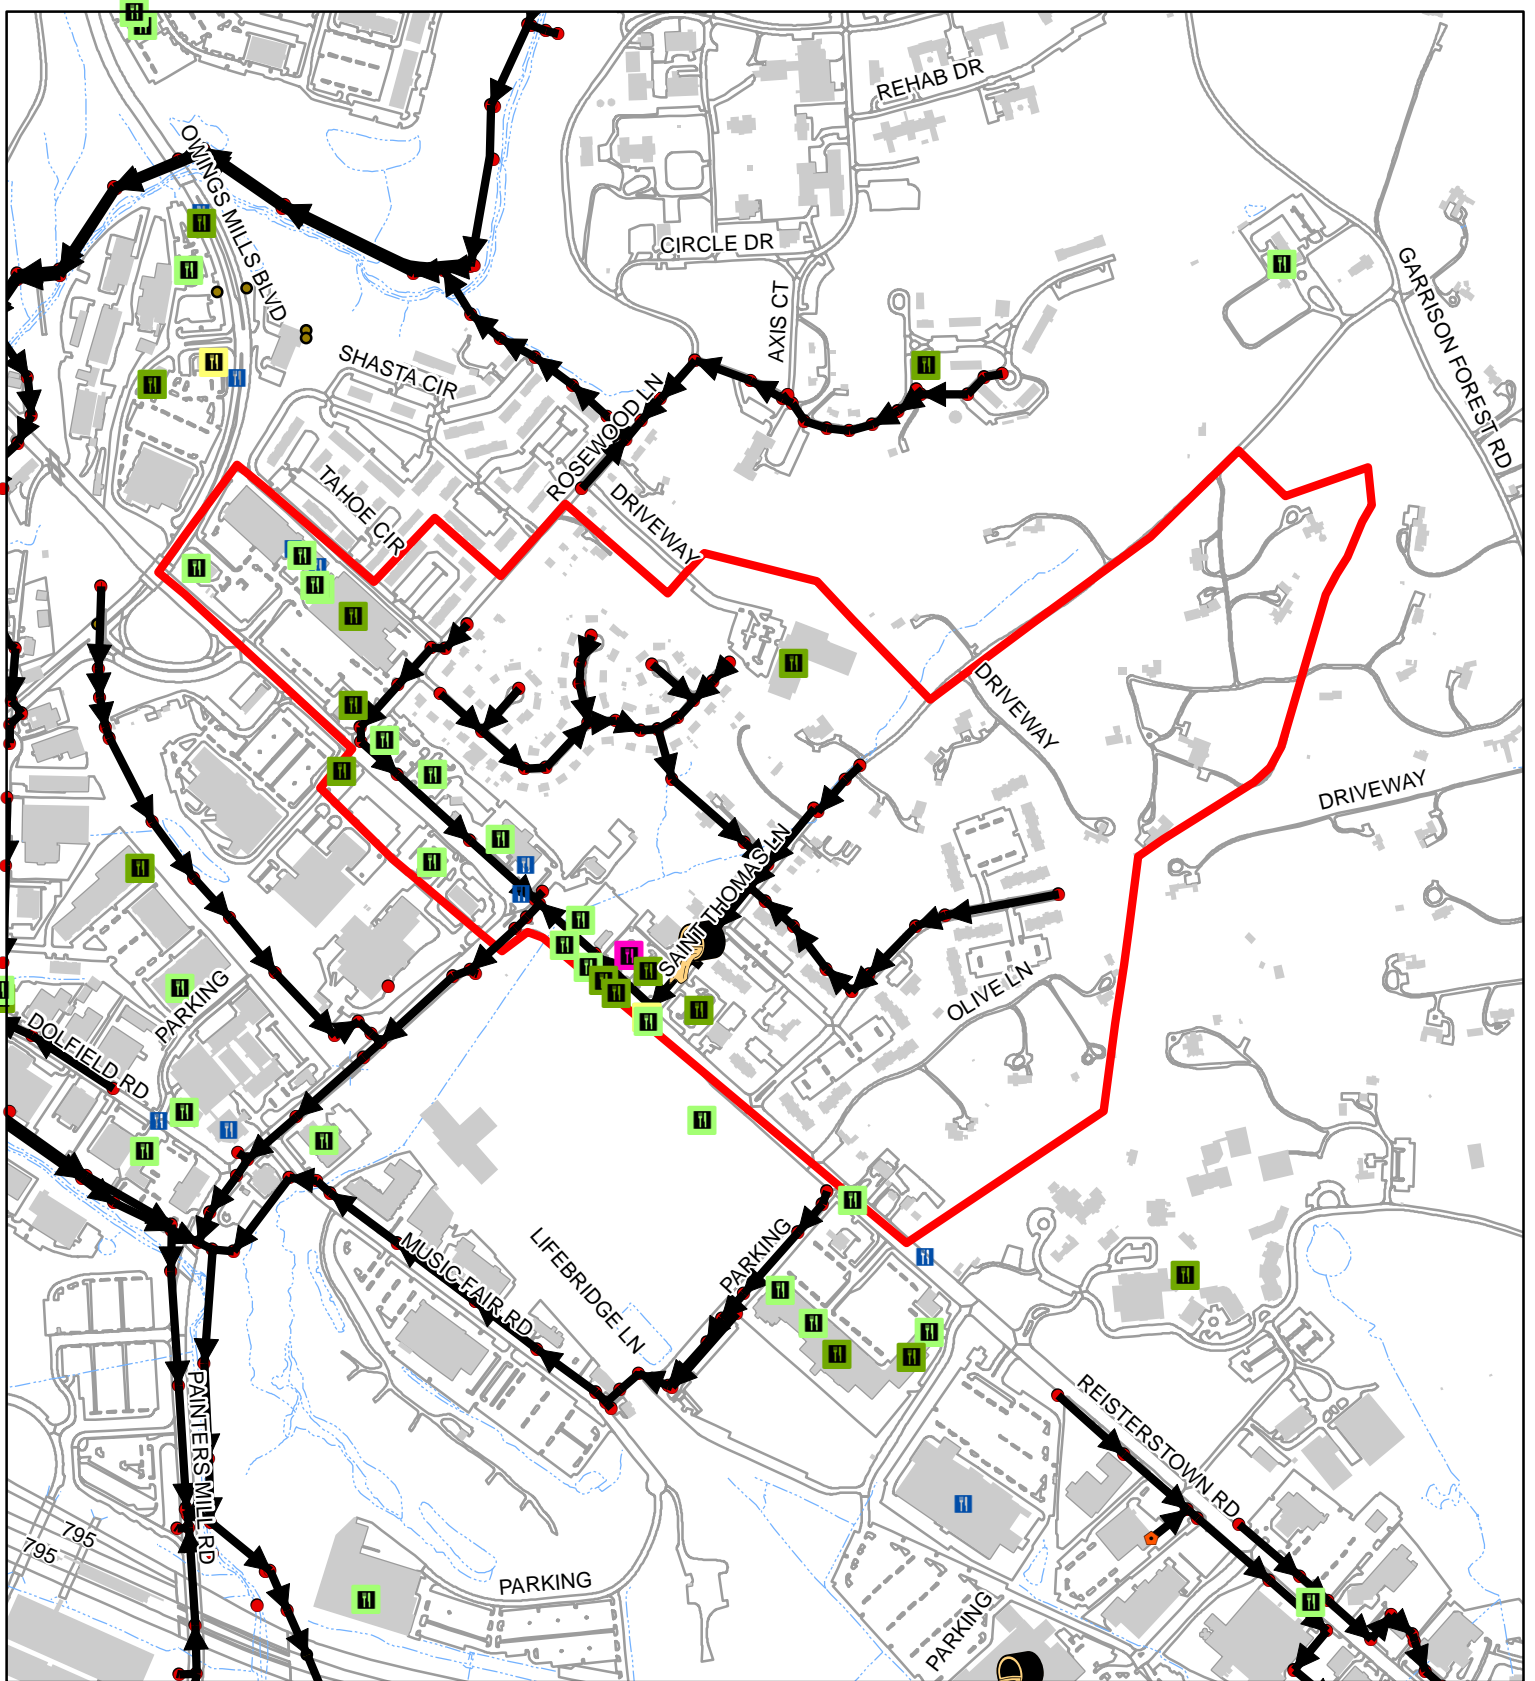


Sewer Service Area 83-64-03-00

100
 □ Feet
 1:9,440
 1 inch = 787 feet

	2021	00-20
FOG Facilities	31	
FOG SSOs	0	1
FOG Blockages	0	0

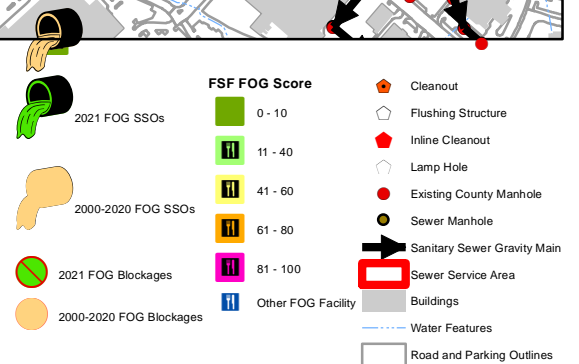

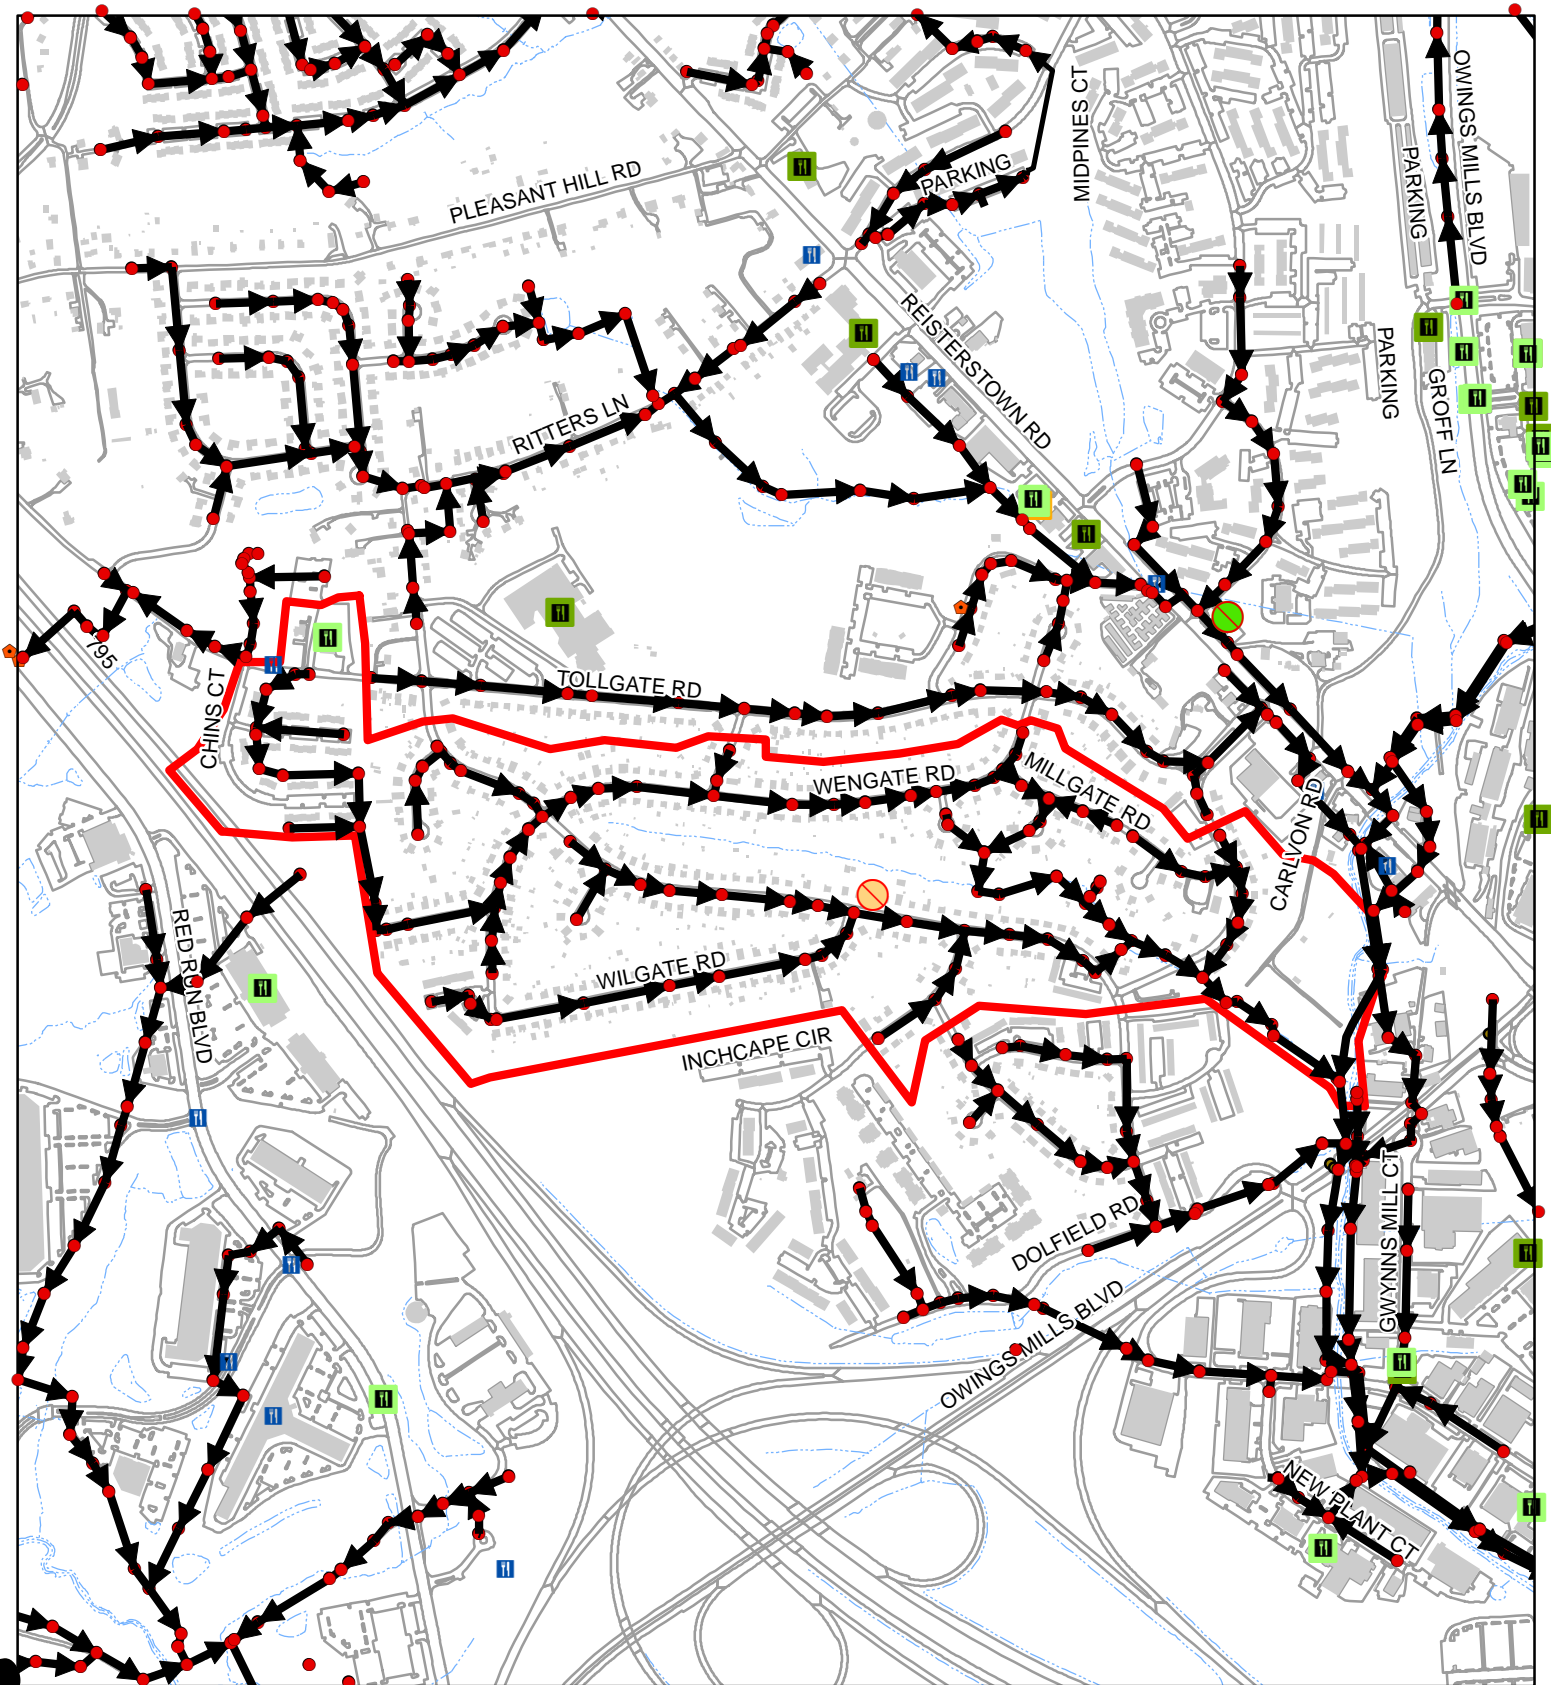


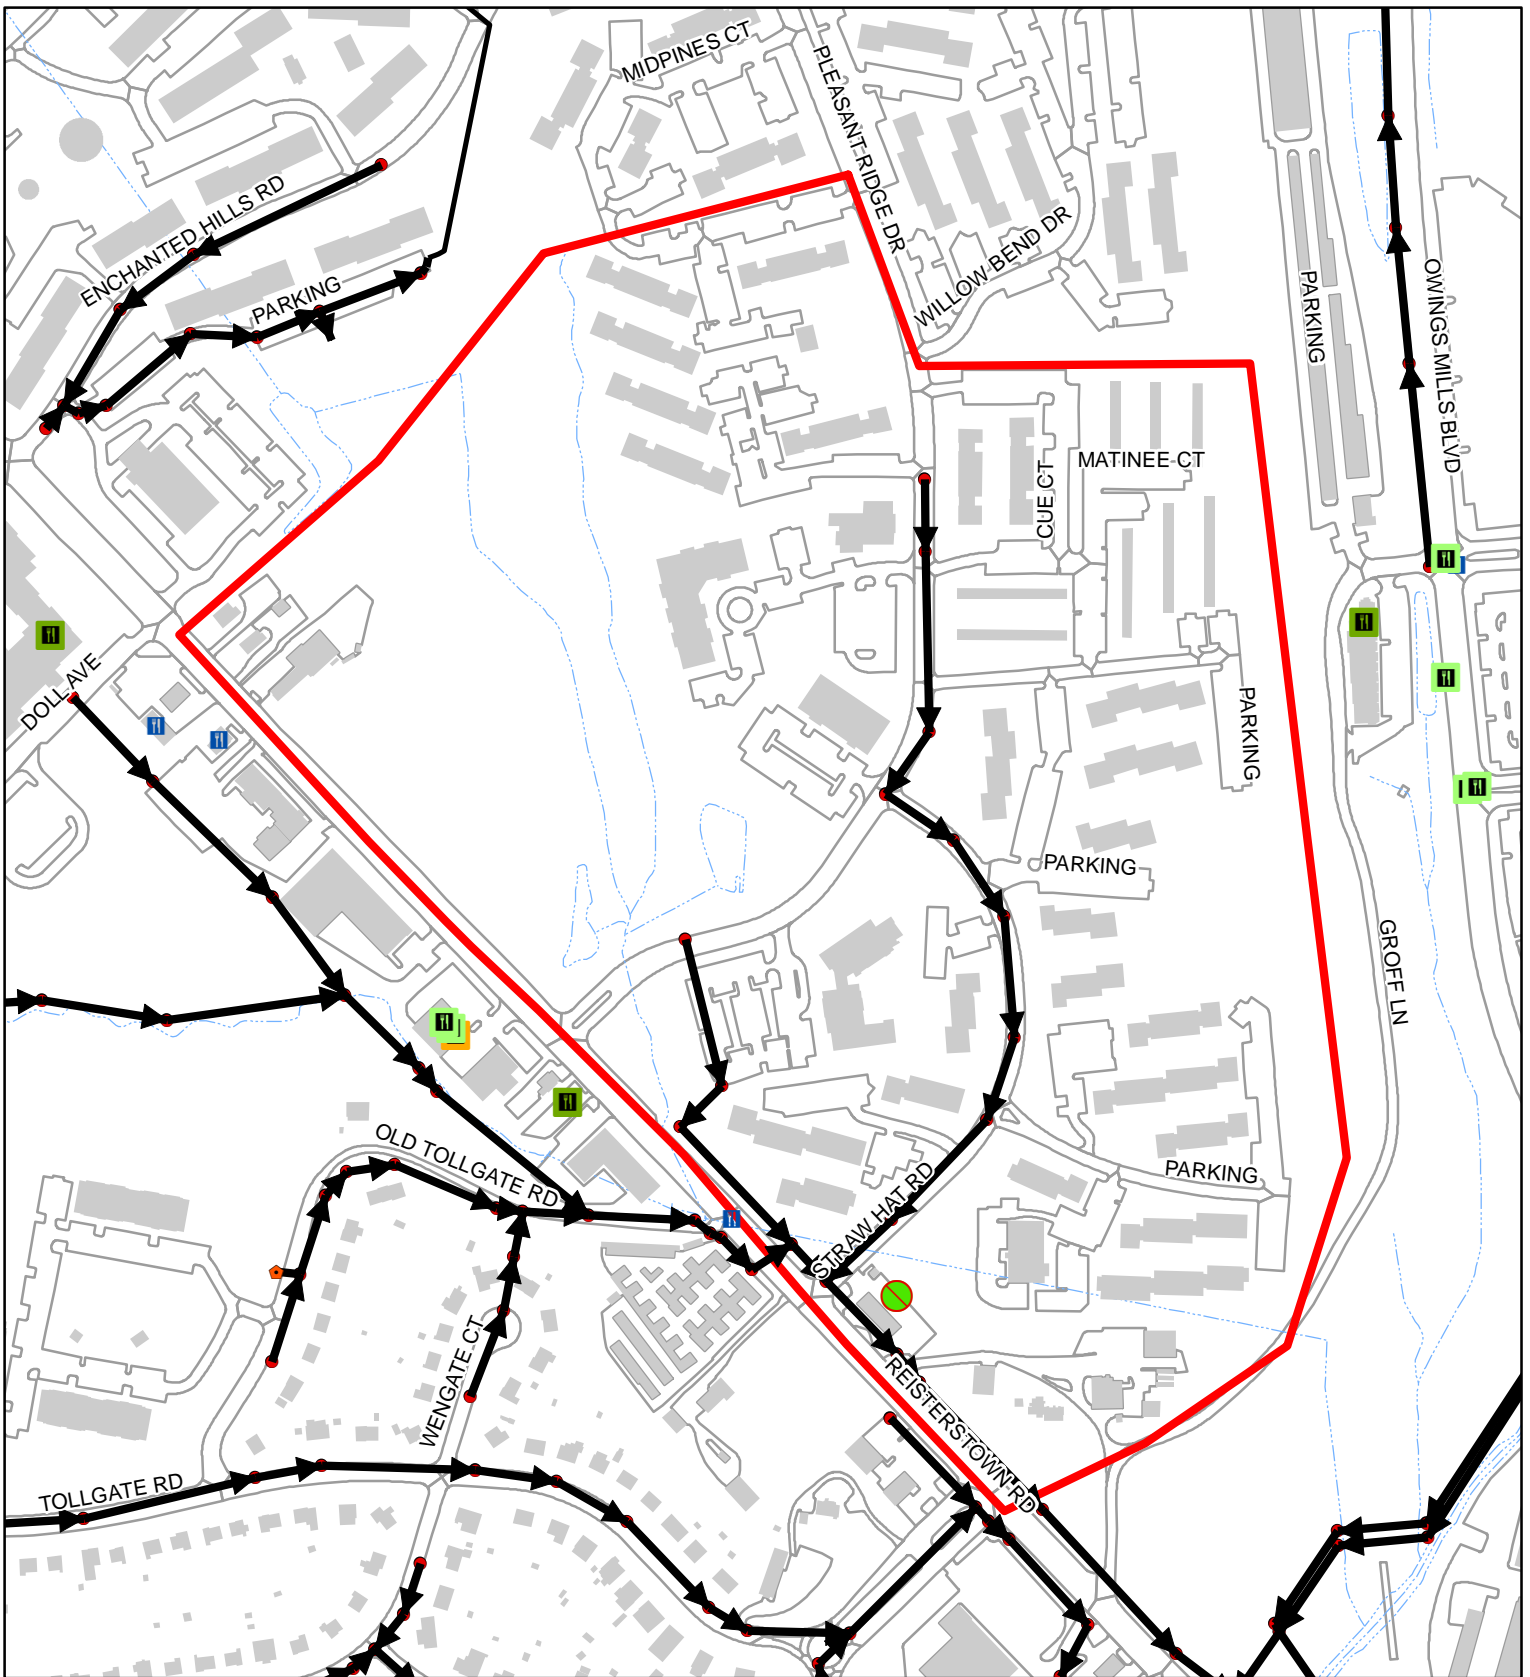


Sewer Service Area 83-69-00-00

100 Feet
 1:10,510
 1 inch = 876 feet

	2021	00-20
FOG Facilities	2	
FOG SSOs	0	0
FOG Blockages	0	1


	2021 FOG SSOs		0 - 10		Cleanout
	2000-2020 FOG SSOs		11 - 40		Flushing Structure
	2021 FOG Blockages		41 - 60		Inline Cleanout
	2000-2020 FOG Blockages		61 - 80		Lamp Hole
			81 - 100		Existing County Manhole
			Other FOG Facility		Sewer Manhole
					Sanitary Sewer Gravity Main
					Sewer Service Area
					Buildings
					Water Features
					Road and Parking Outlines




Sewer Service Area 83-71-01-00

100
 Feet
 1:4,520
 1 inch = 377 feet

	2021	00-20
FOG Facilities	0	
FOG SSOs	0	0
FOG Blockages	1	0

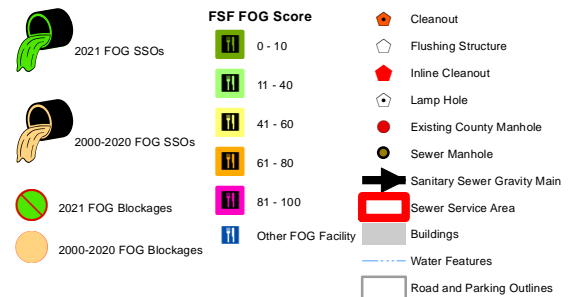

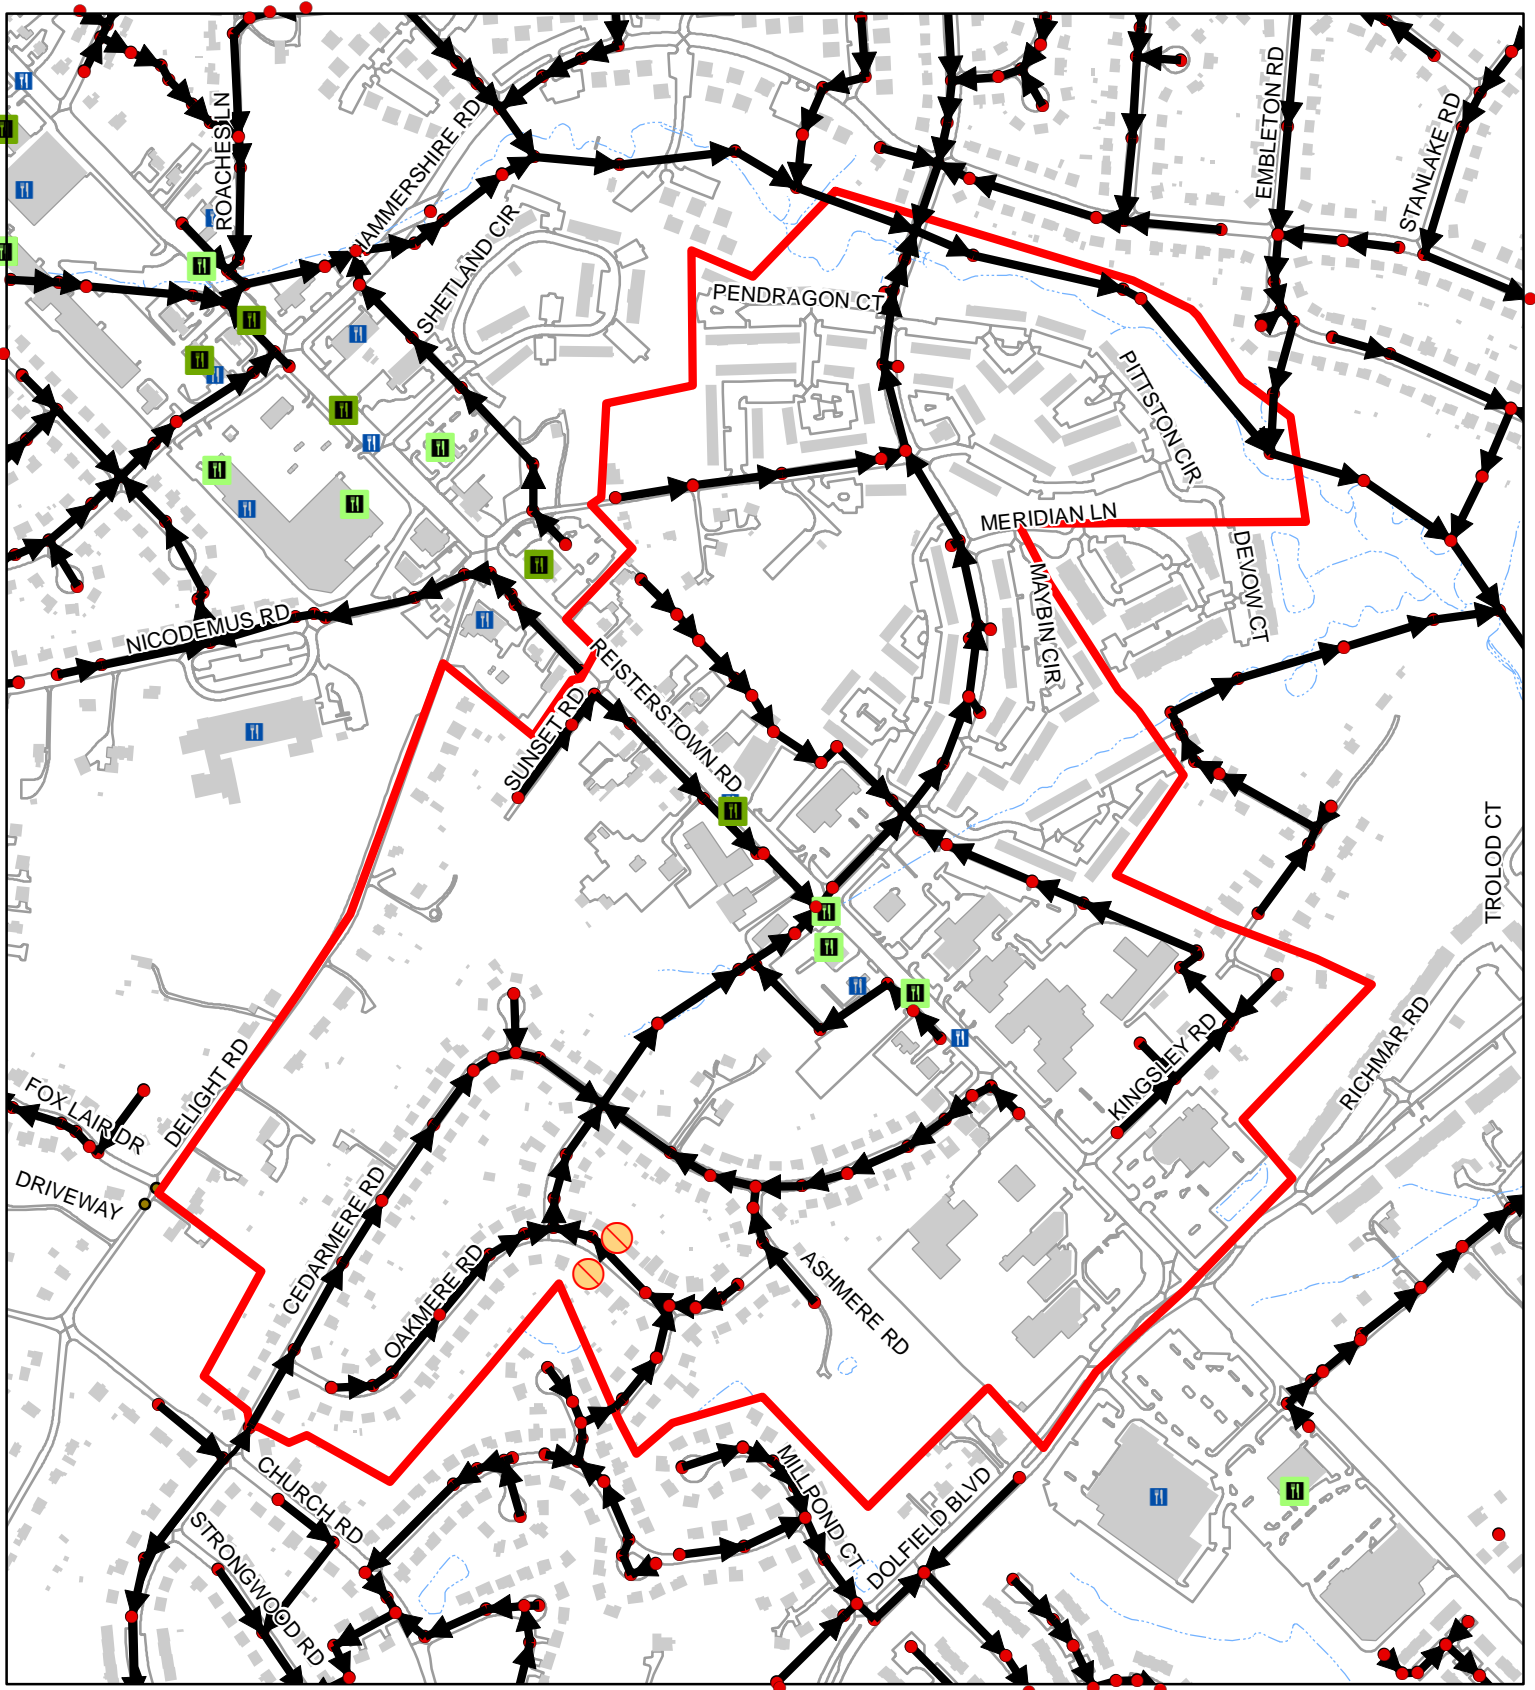


Sewer Service Area 83-79-11-01

100
 Feet
 1:6,930
 1 inch = 578 feet

	2021	00-20
FOG Facilities	7	
FOG SSOs	0	0
FOG Blockages	0	2




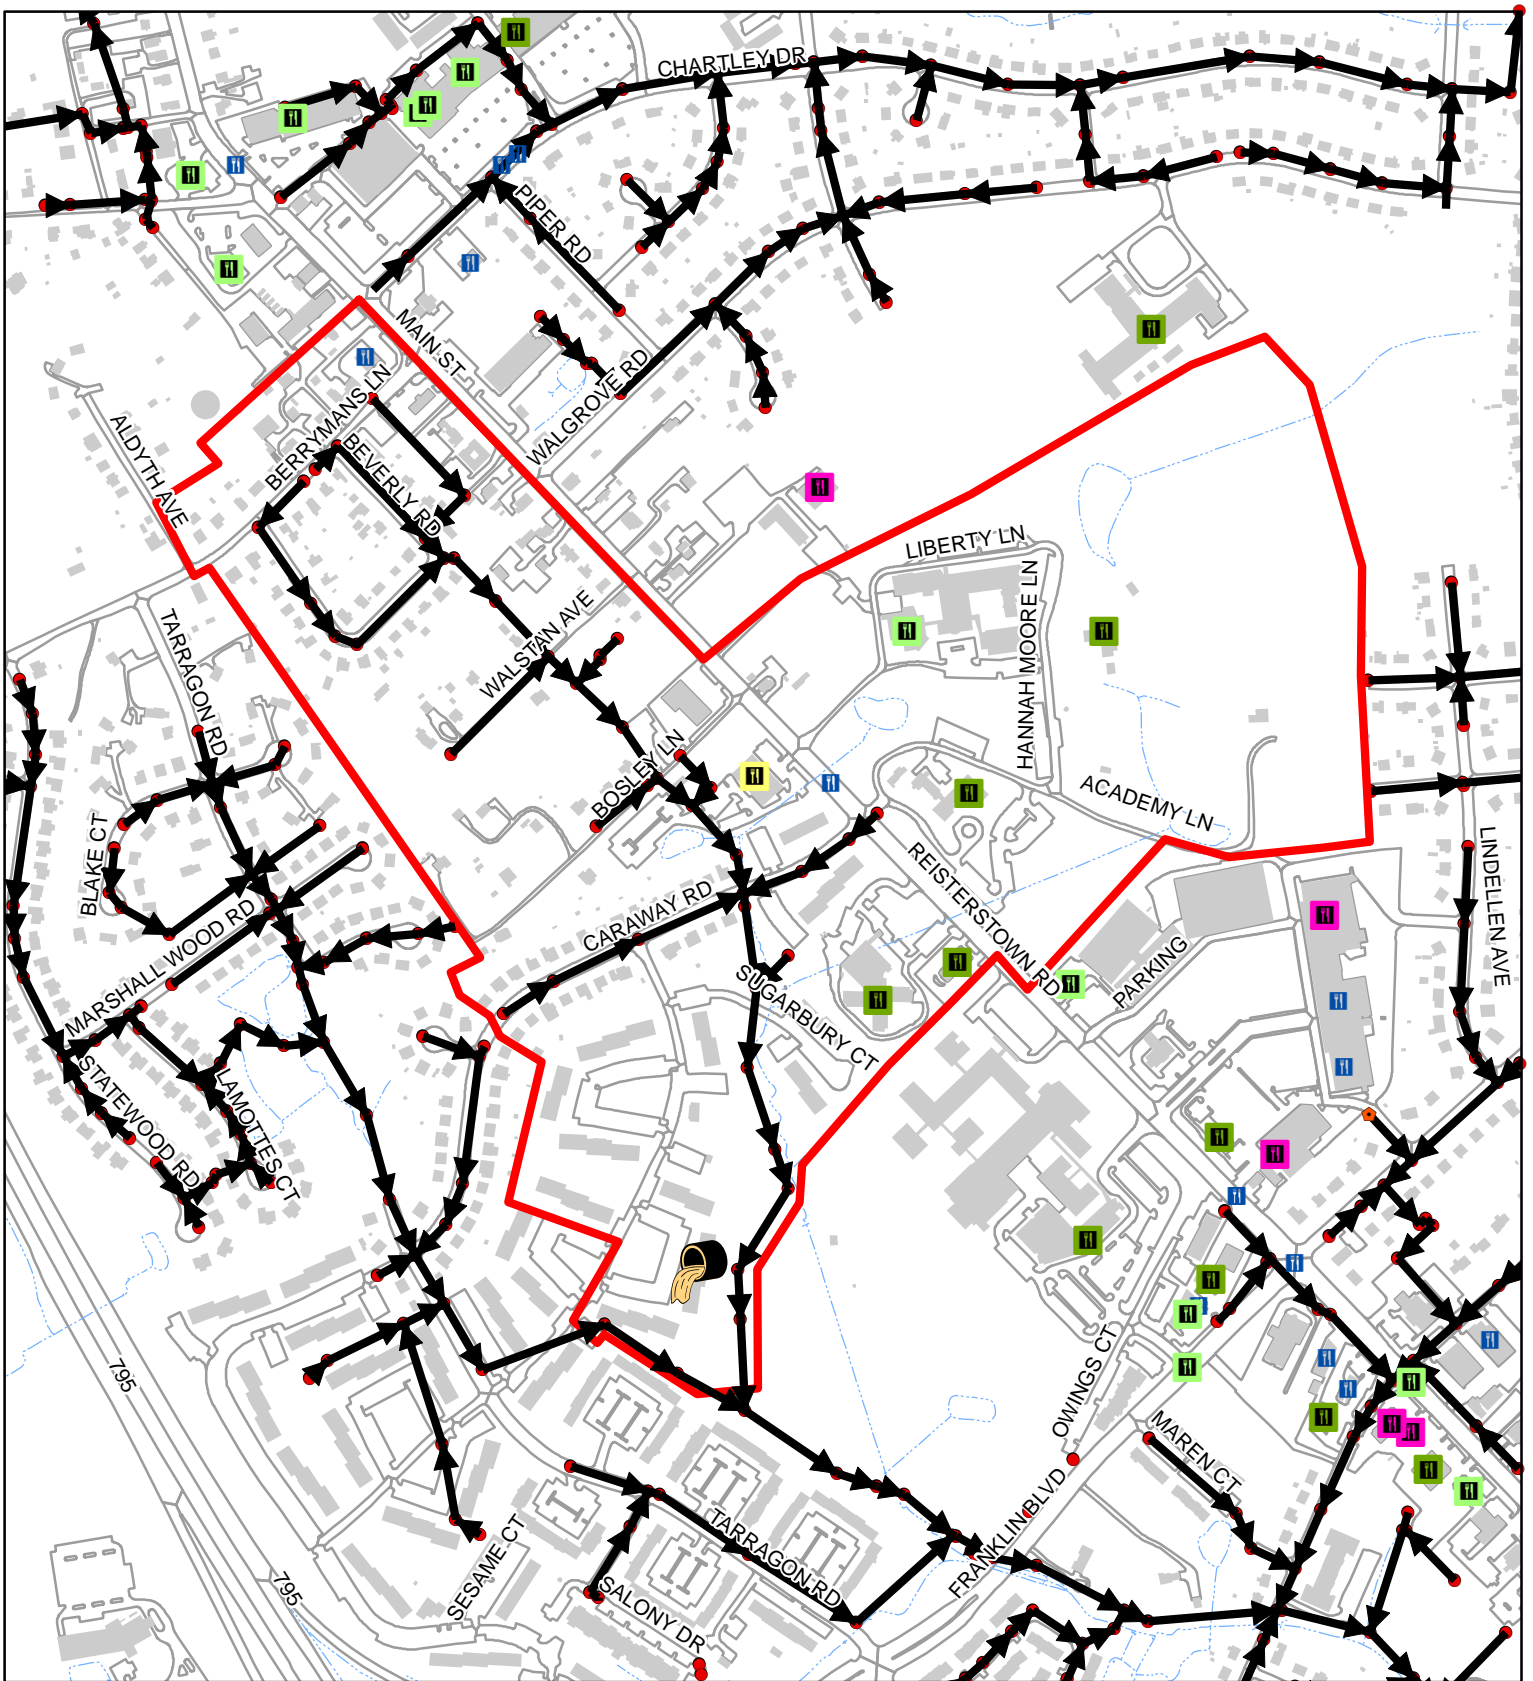


Sewer Service Area 83-79-26-00

100 Feet
 1:7,200
 1 inch = 600 feet

	2021	00-20
FOG Facilities	8	
FOG SSOs	0	1
FOG Blockages	0	0

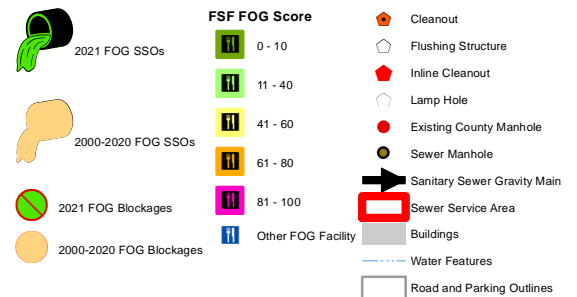


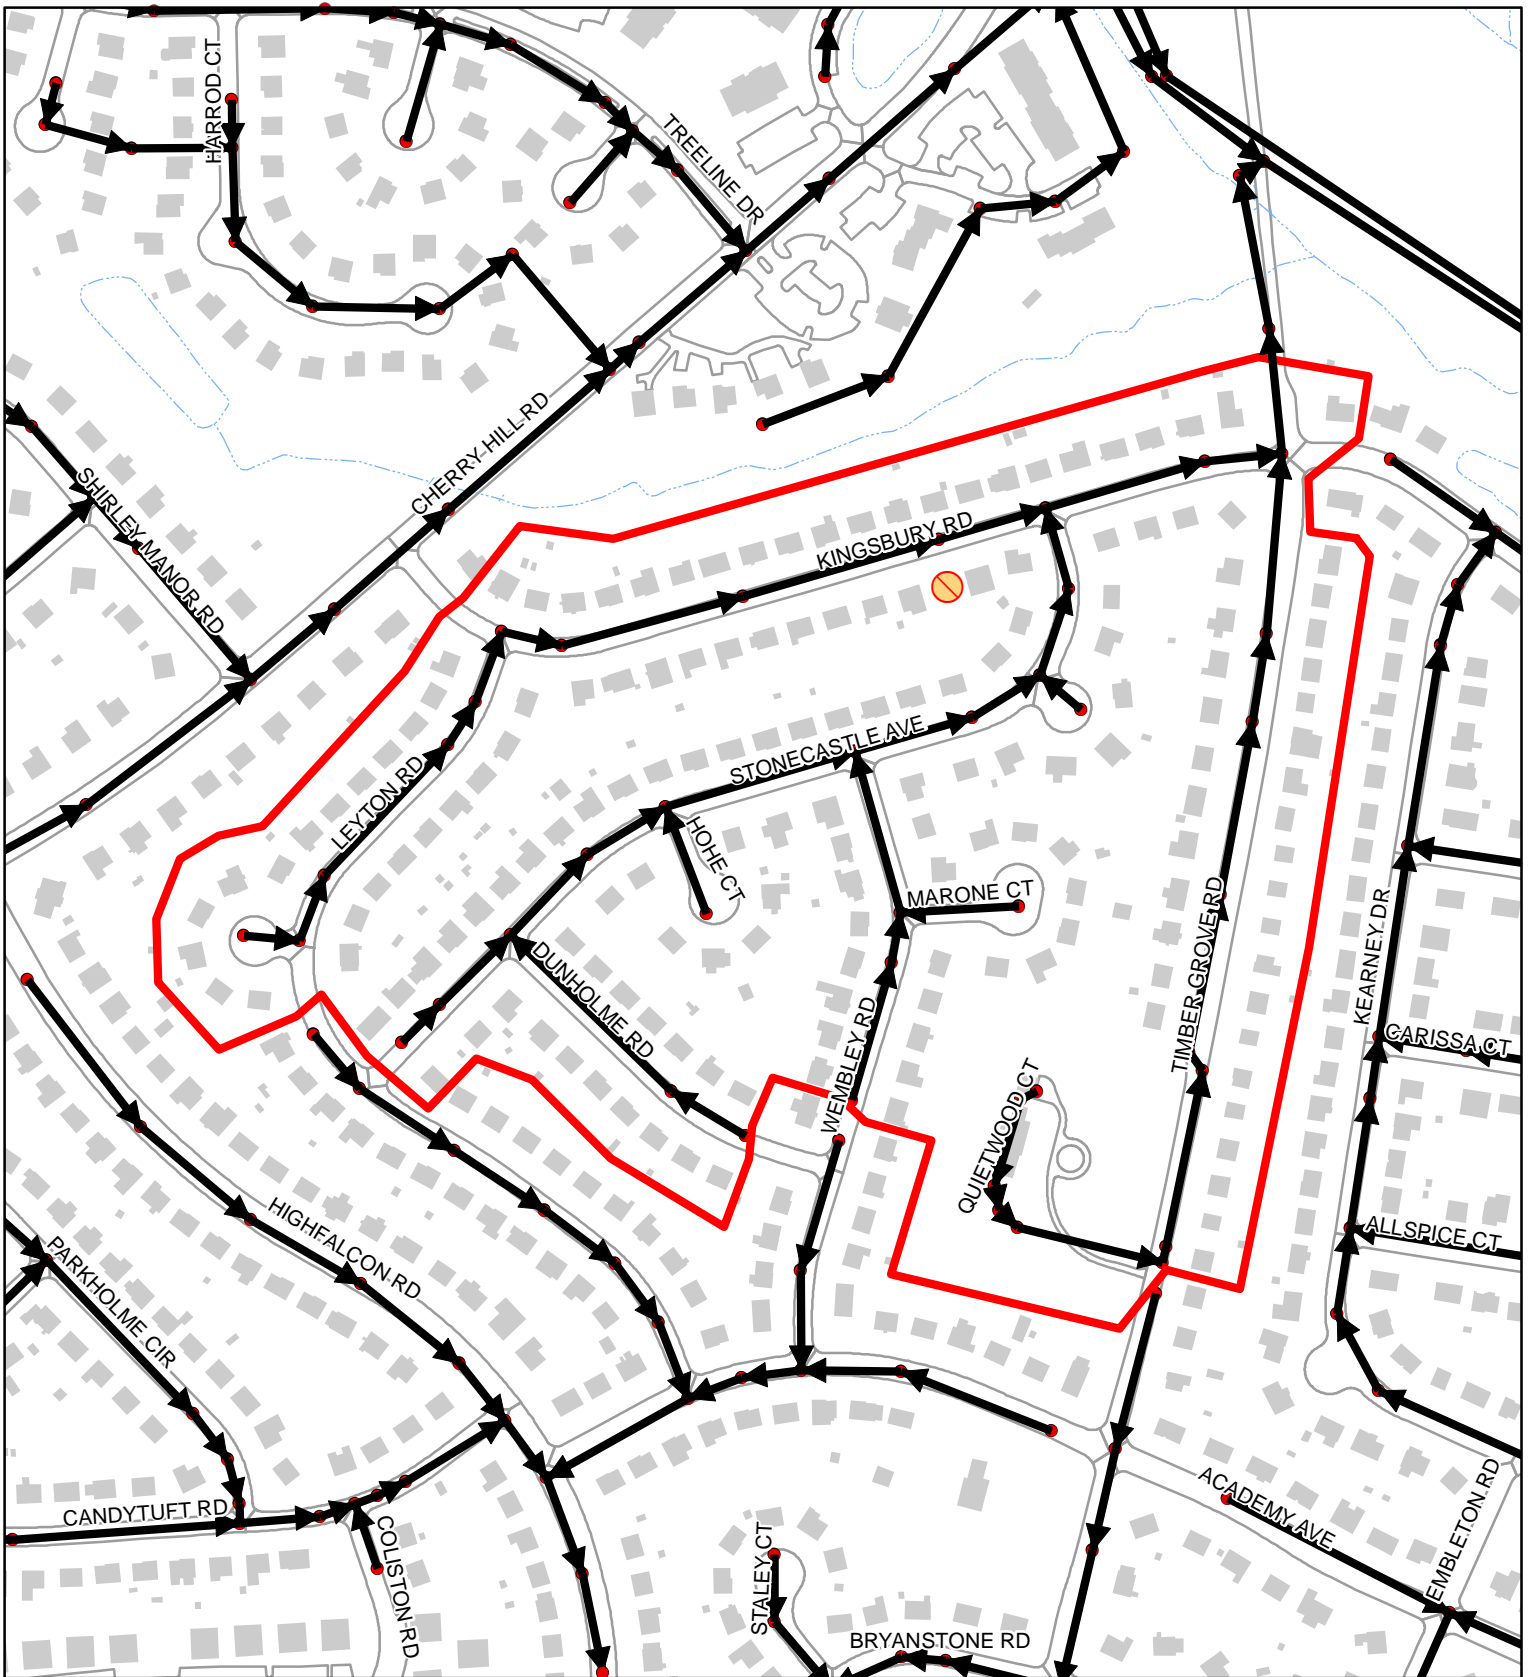


Sewer Service Area 83-85-00-00

100
 Feet
 1:3,680
 1 inch = 307 feet

	2021	00-20
FOG Facilities	0	
FOG SSOs	0	0
FOG Blockages	0	1

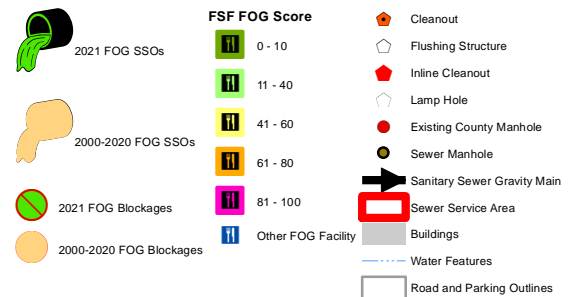


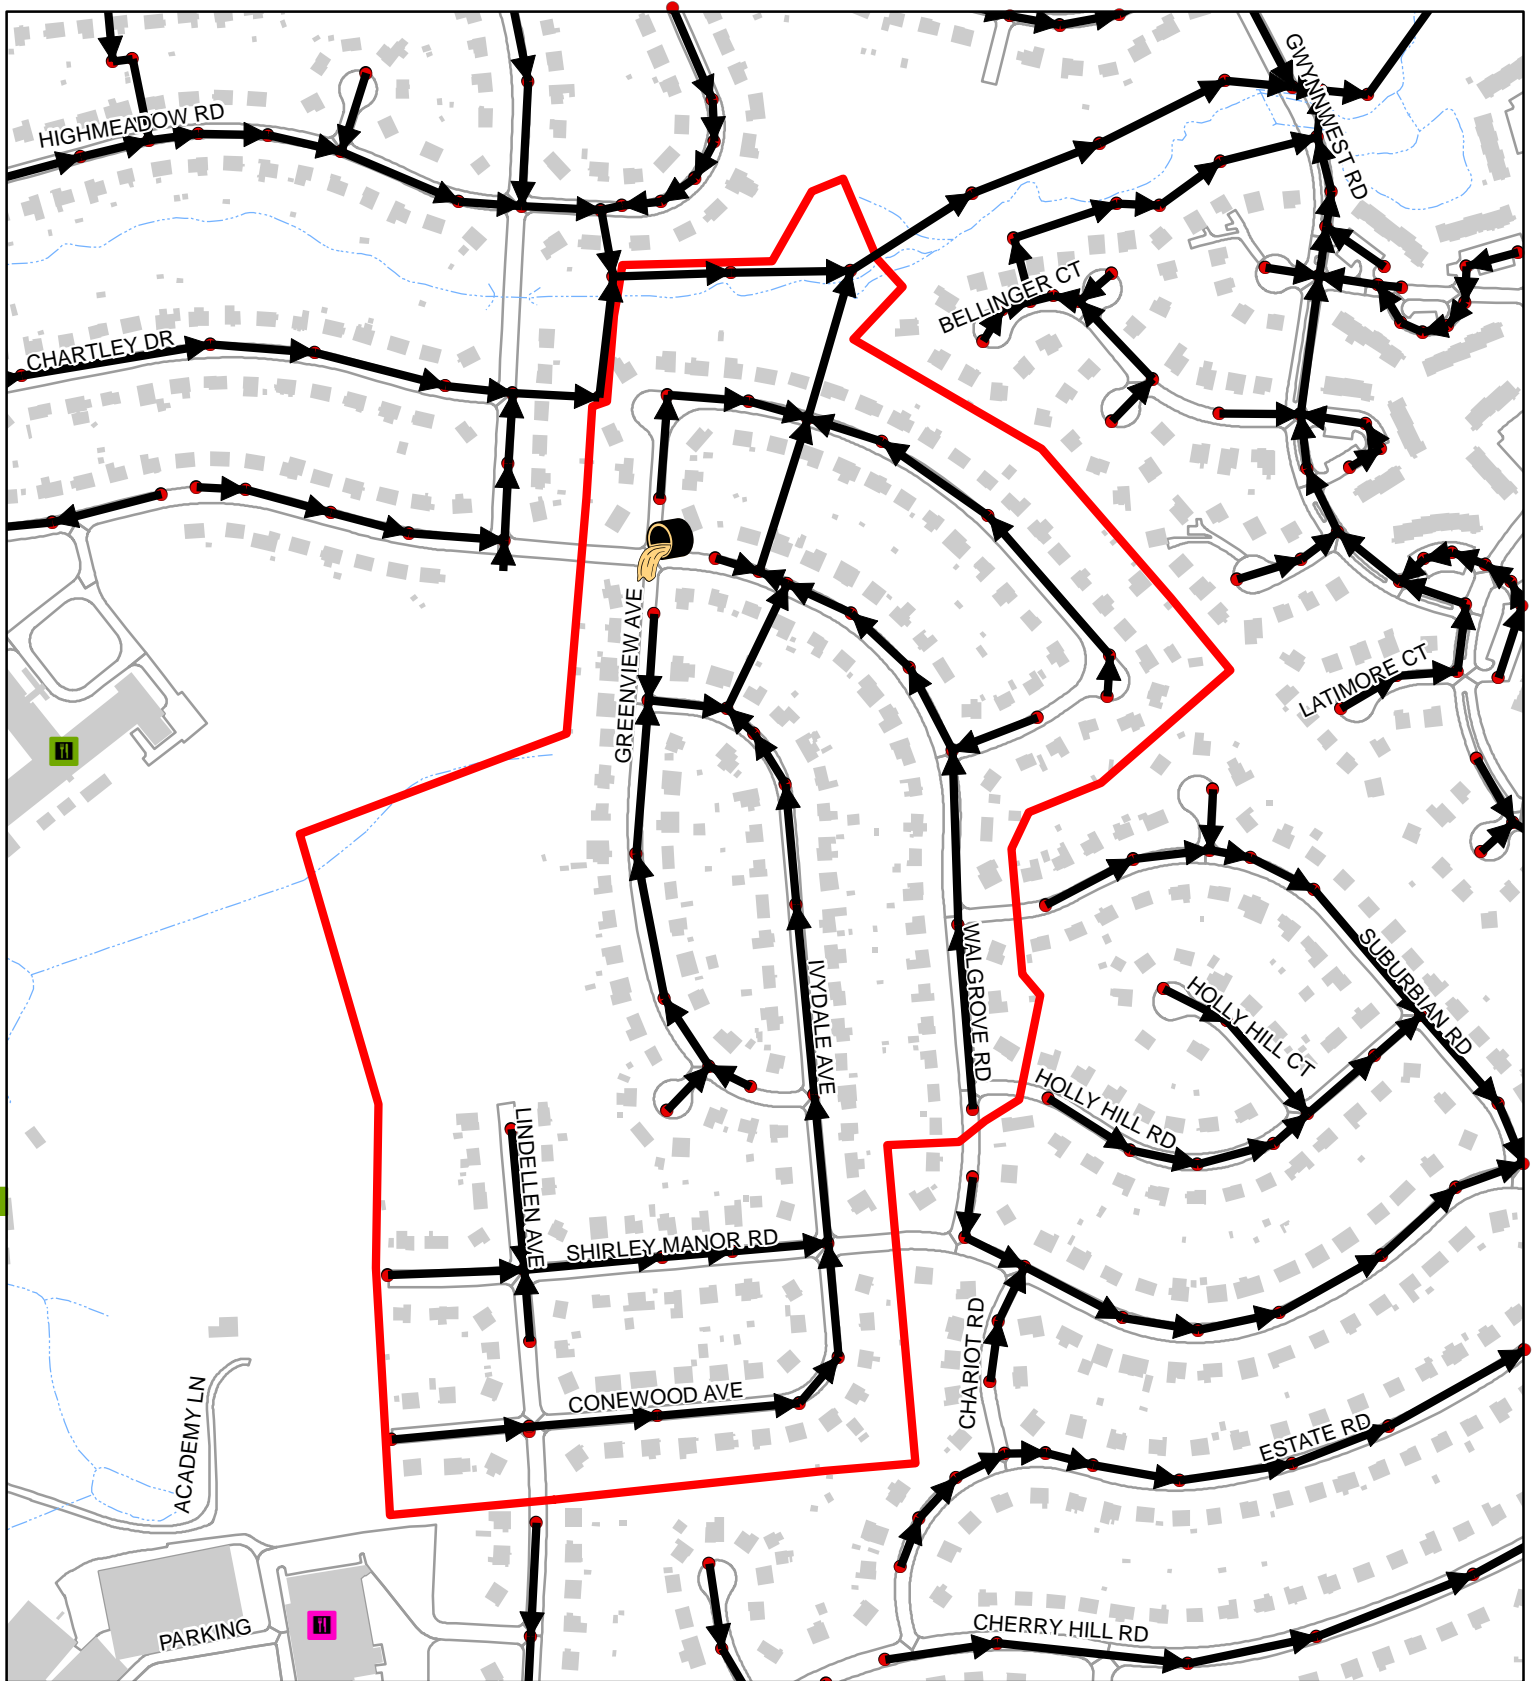


Sewer Service Area 83-89-02-00

100
 Feet
 1:4,830
 1 inch = 403 feet

	2021	00-20
FOG Facilities	0	
FOG SSOs	0	1
FOG Blockages	0	0

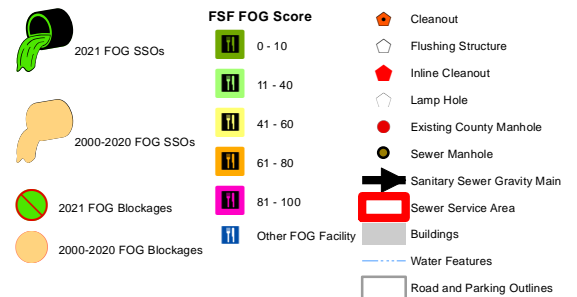


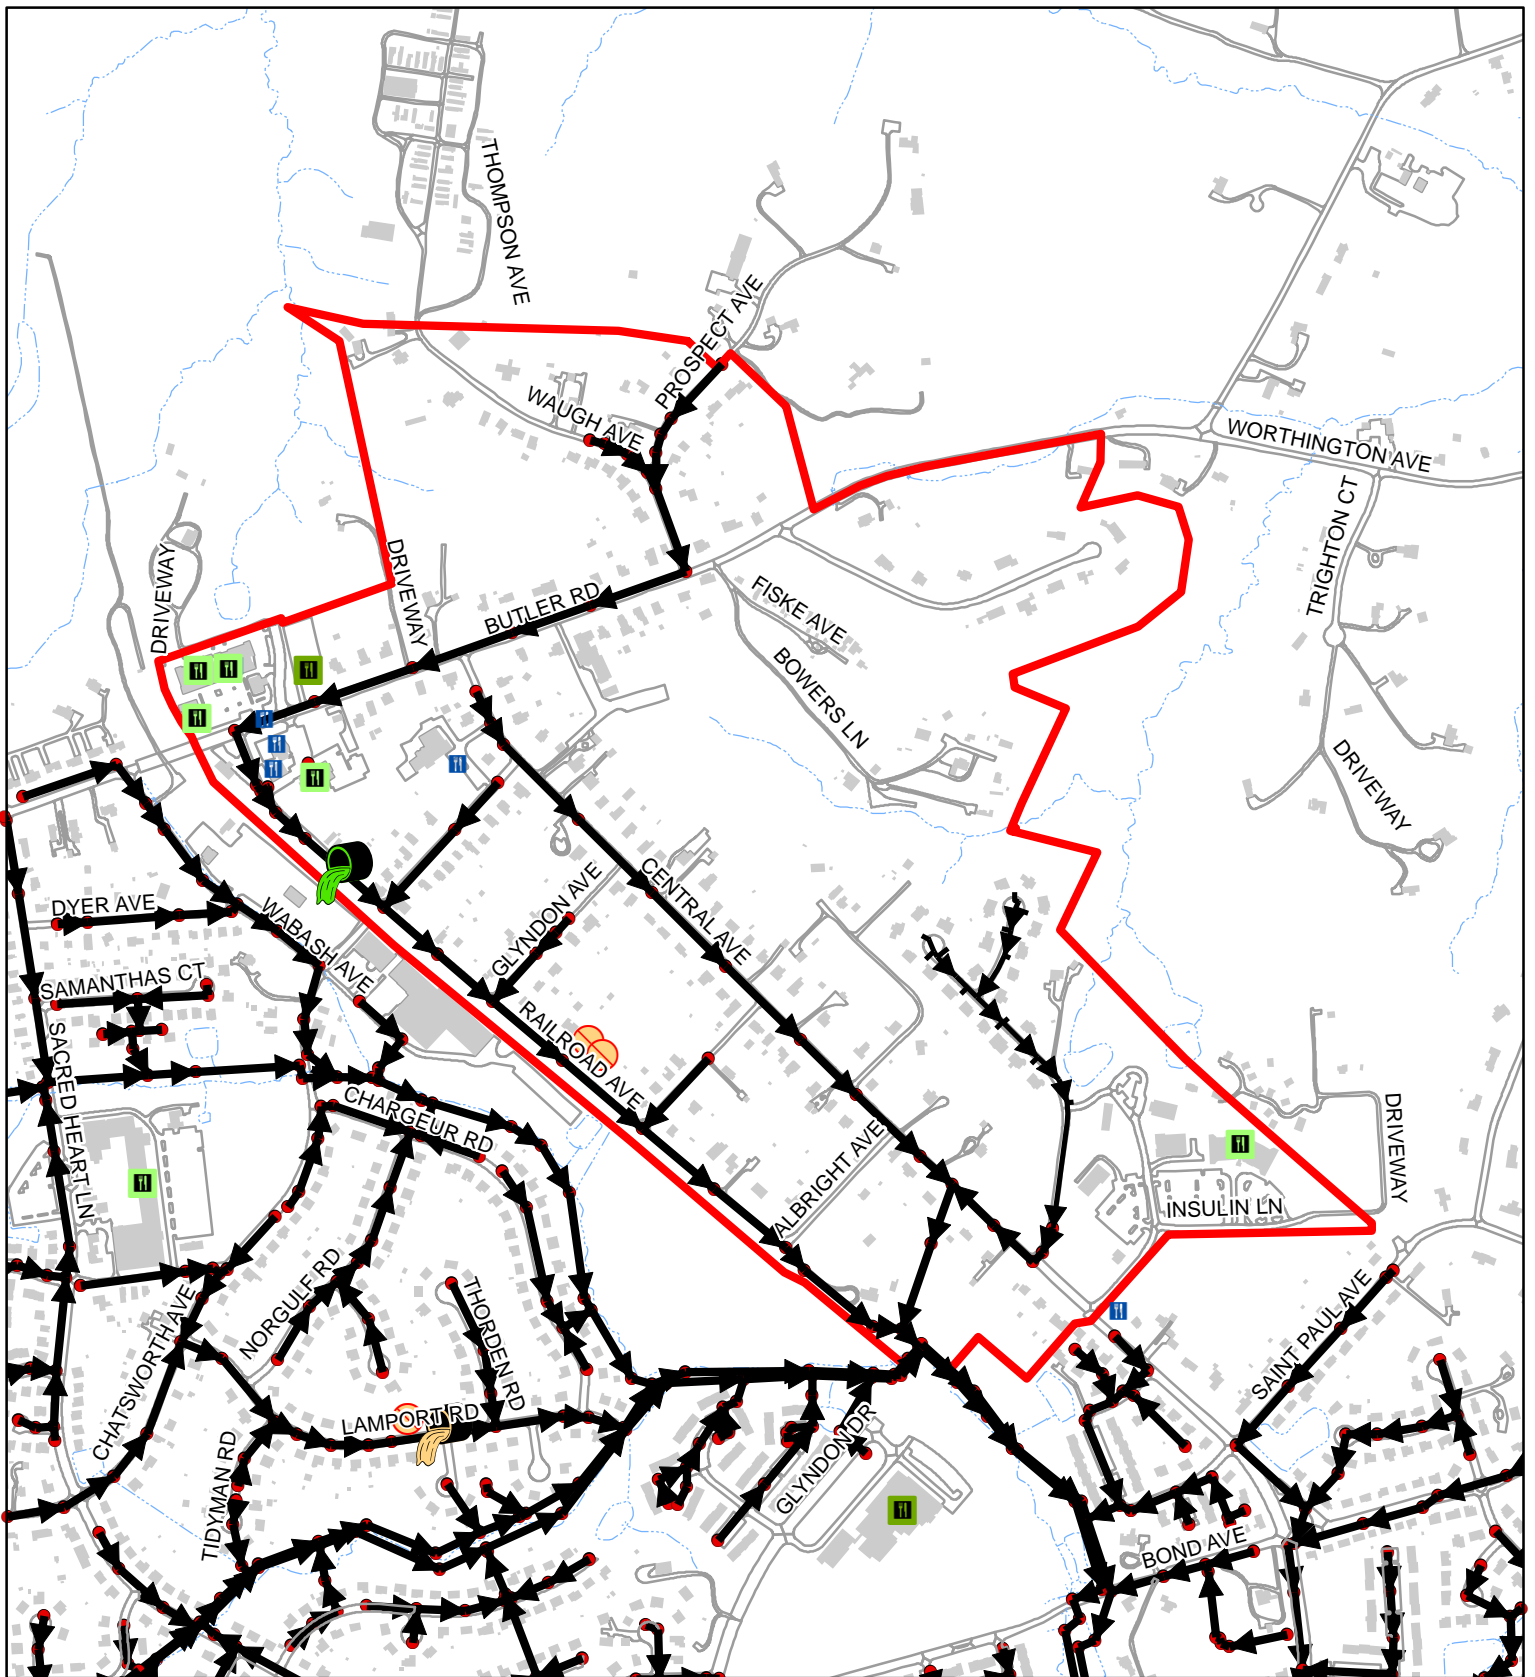


Sewer Service Area 83-94-00-00

100
 Feet
 1:8,810
 1 inch = 734 feet

	2021	00-20
FOG Facilities	11	
FOG SSOs	1	0
FOG Blockages	0	2

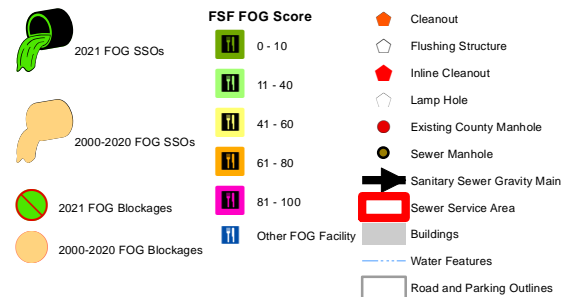

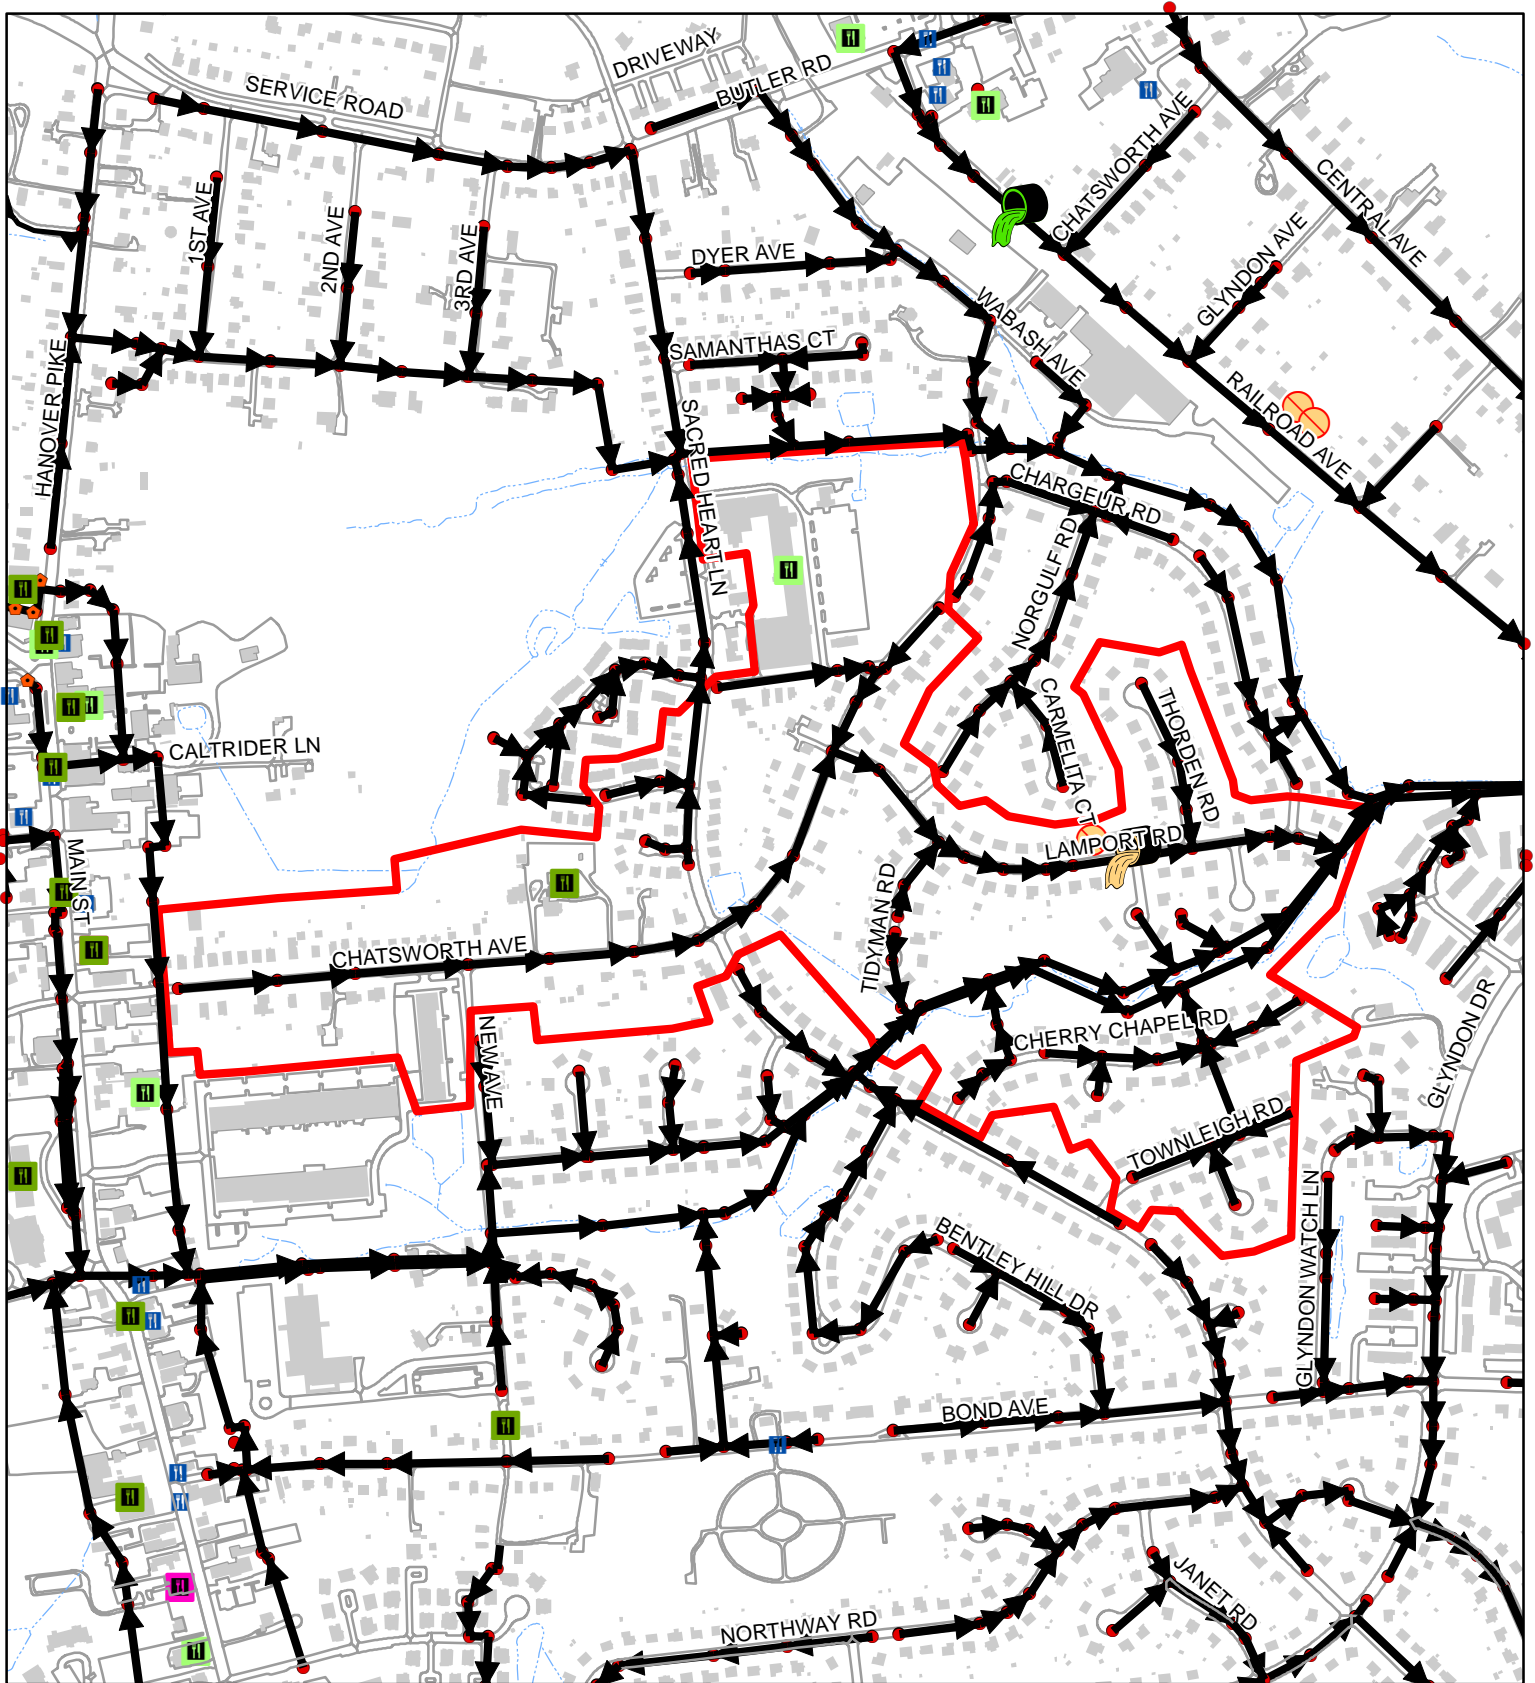

Sewer Service Area 83-97-00-00

100
 Feet
 1:7,700
 1 inch = 642 feet

	2021	00-20
FOG Facilities	2	
FOG SSOs	0	1
FOG Blockages	0	1

