



Sewer Service Area 85-01-02-02

100
 Feet
 1:8,550
 1 inch = 713 feet

	2021	00-20
FOG Facilities	3	
FOG SSOs	0	0
FOG Blockages	0	1

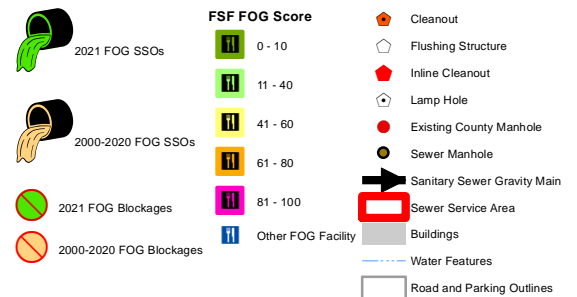


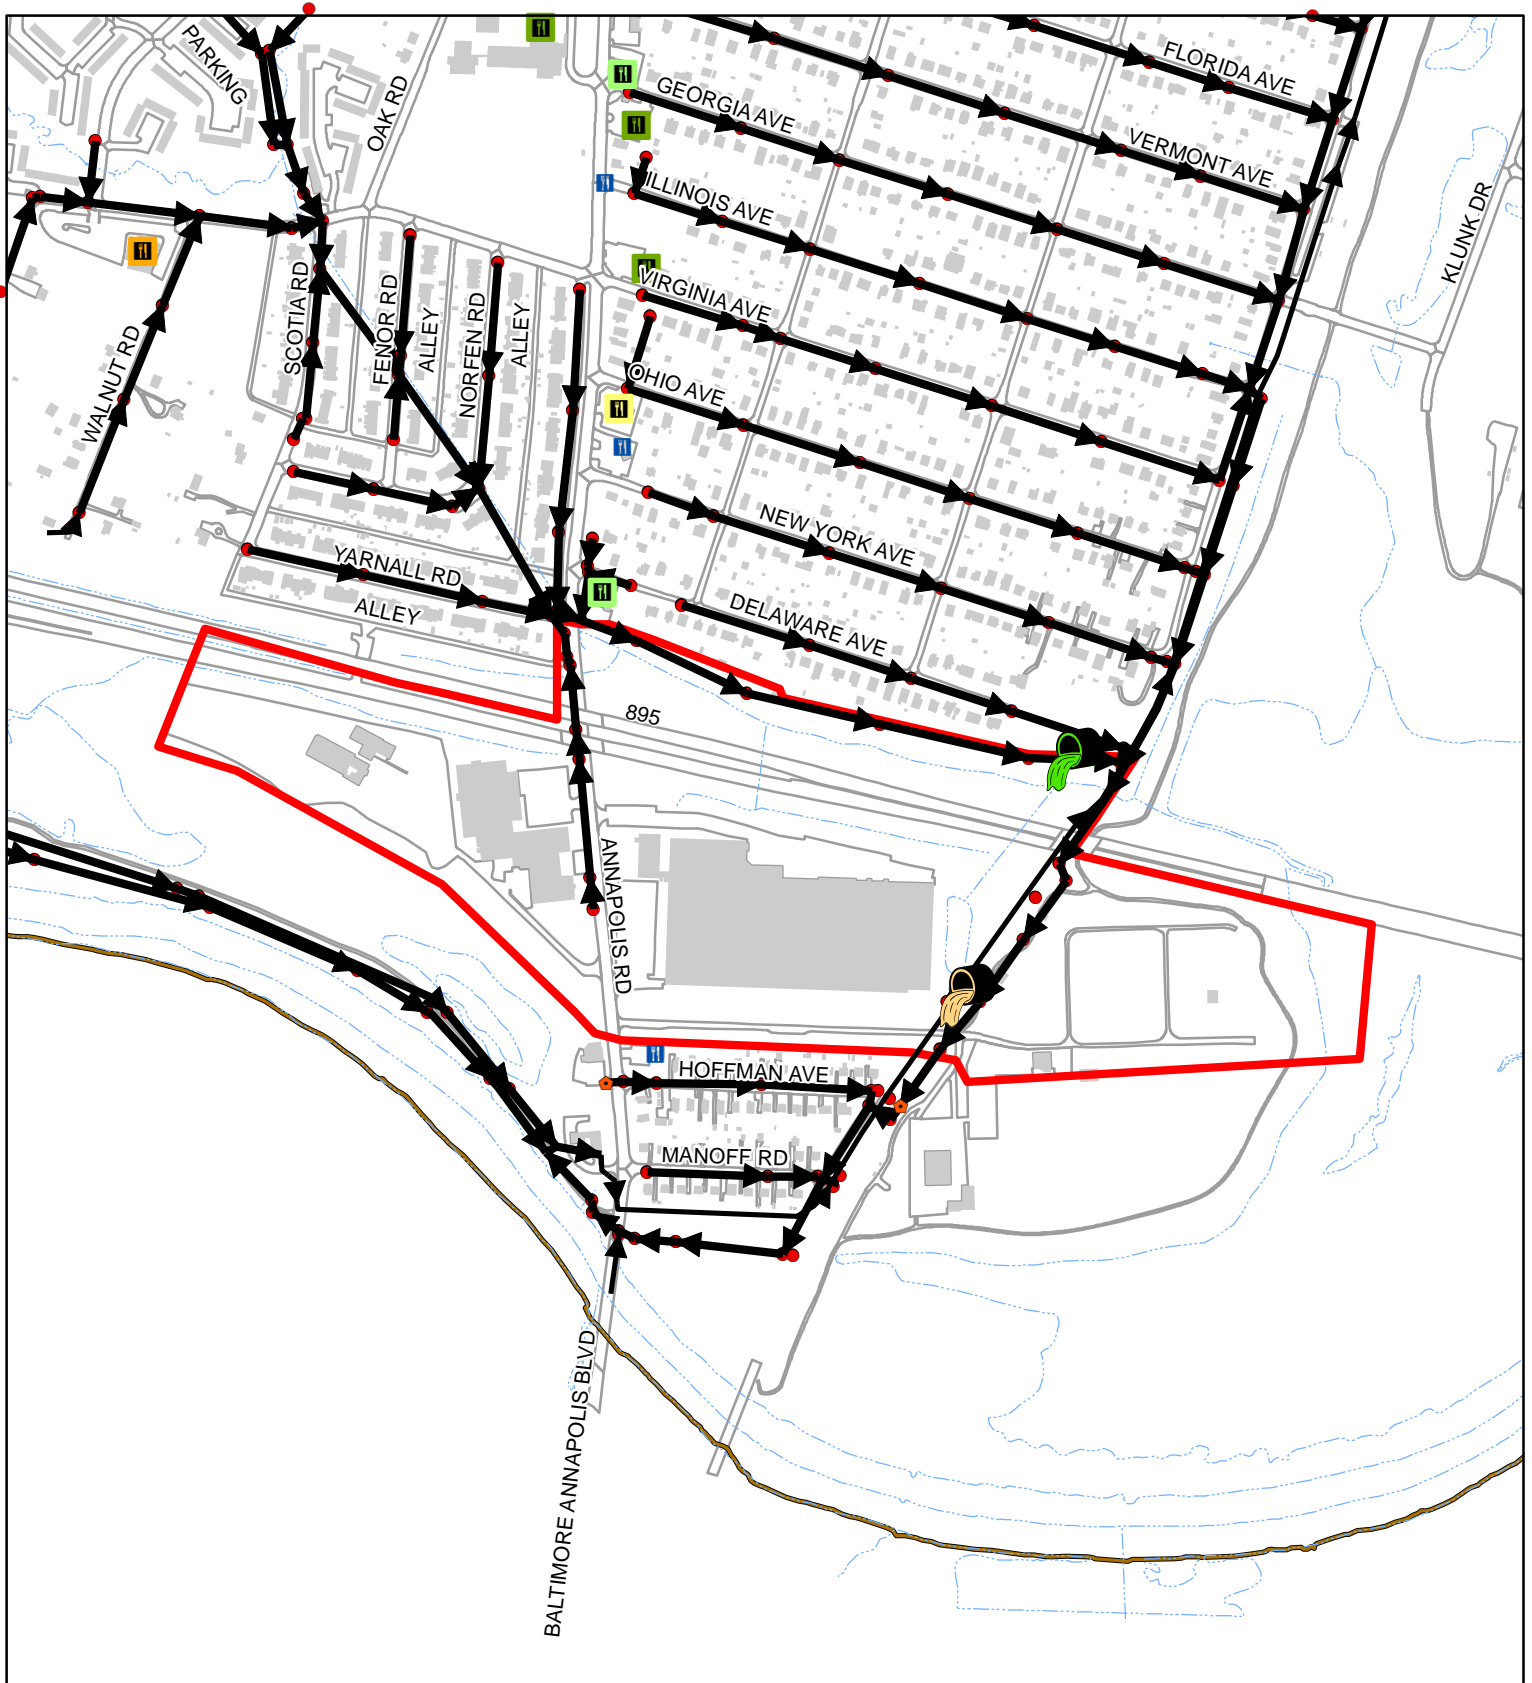


Sewer Service Area 85-01-04-00

100
 Feet
 1:7,590
 1 inch = 633 feet

	2021	00-20
FOG Facilities	0	
FOG SSOs	1	1
FOG Blockages	0	0

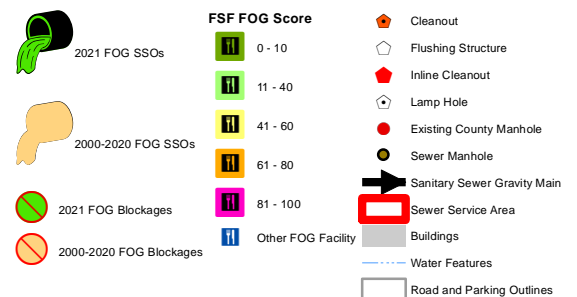

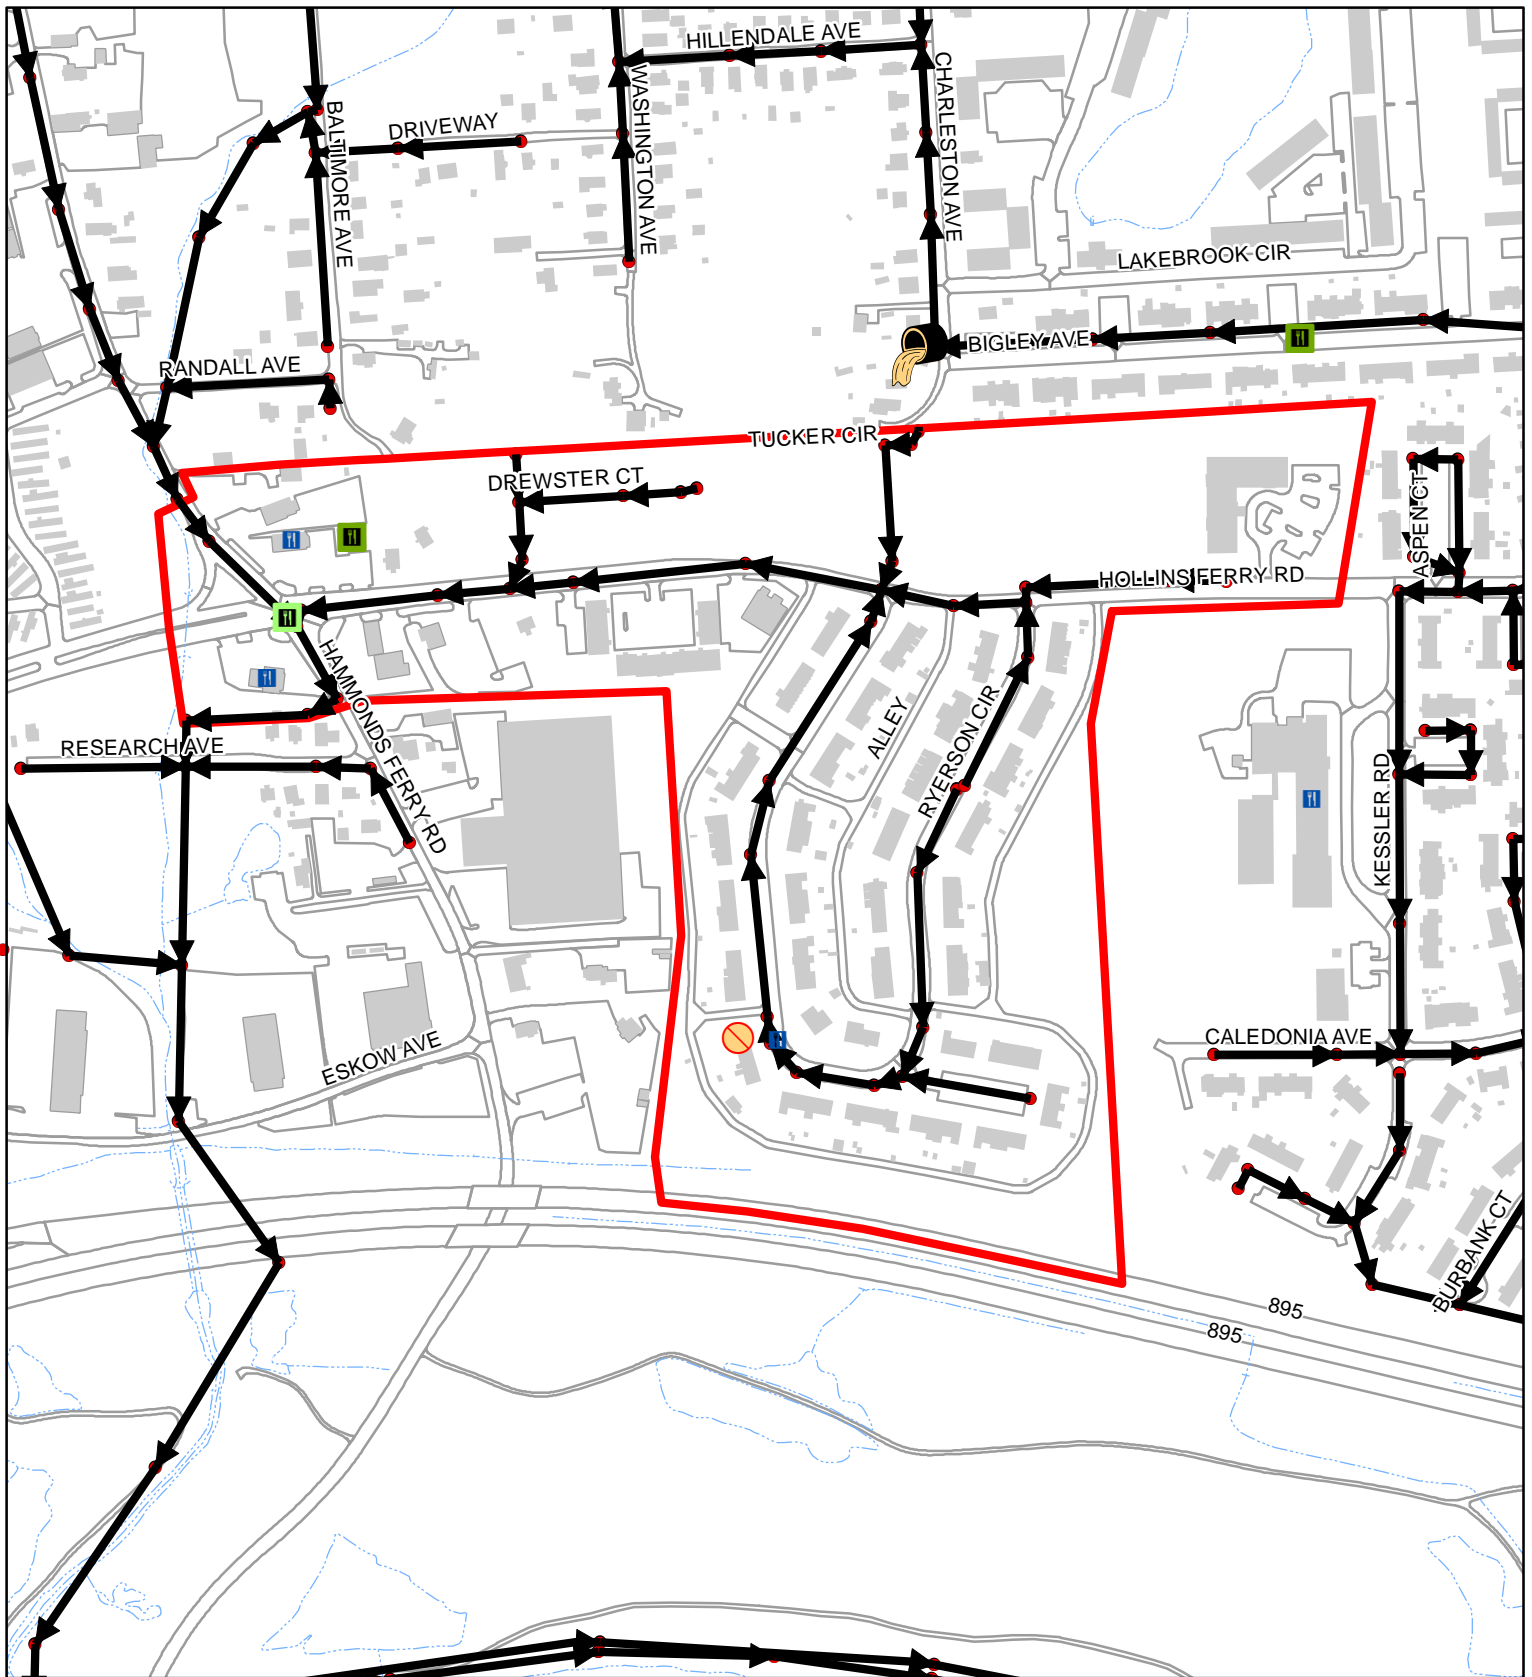


















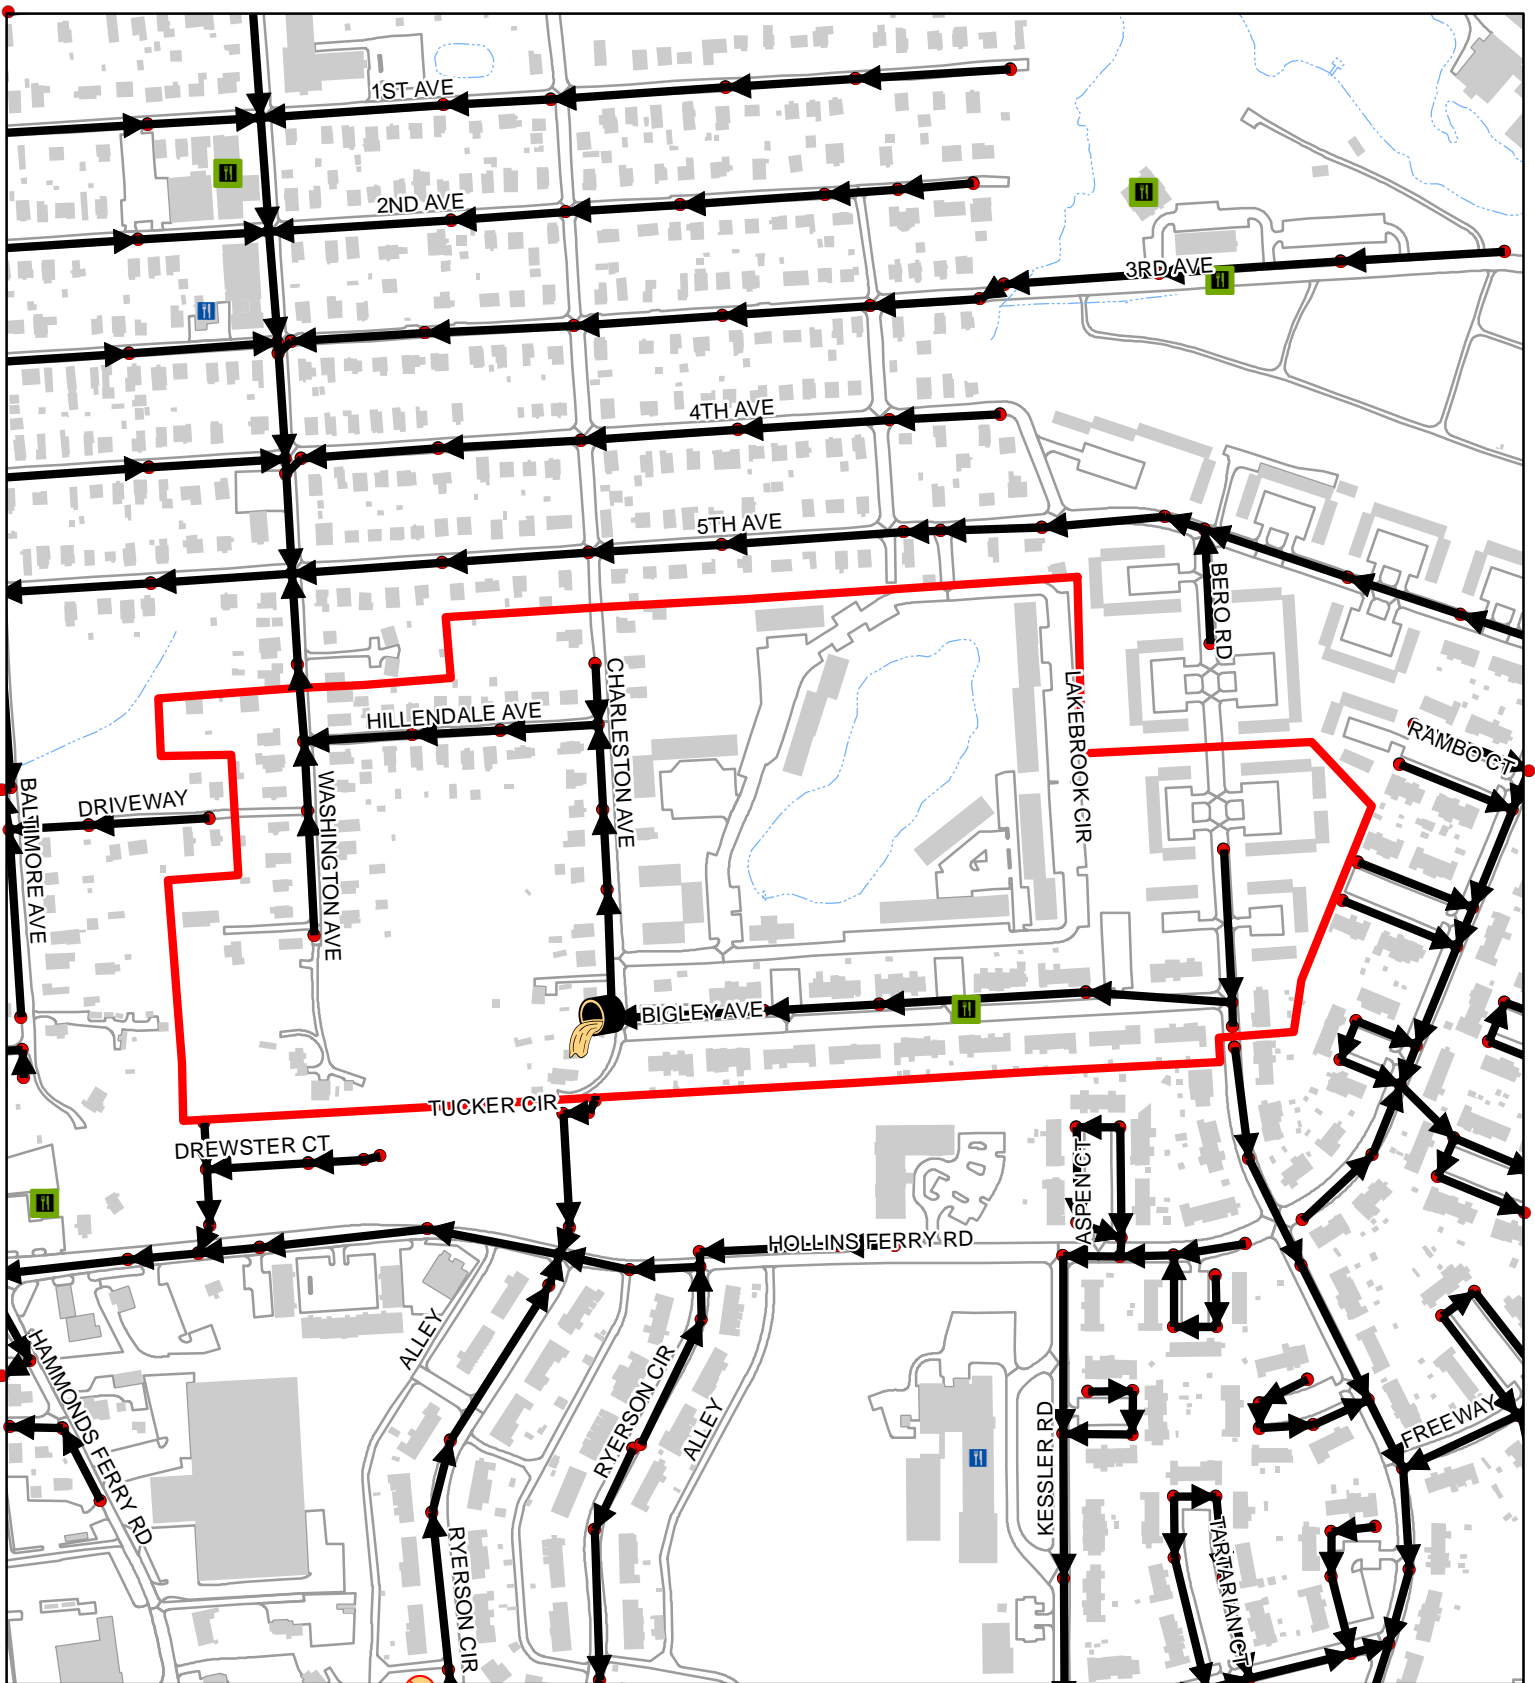


Sewer Service Area 85-05-02-02

100
 Feet
 1:4,910
 1 inch = 409 feet

	2021	00-20
FOG Facilities	6	
FOG SSOs	0	0
FOG Blockages	0	1

	2021 FOG SSOs		0 - 10		Cleanout
	2000-2020 FOG SSOs		11 - 40		Flushing Structure
	2021 FOG Blockages		41 - 60		Inline Cleanout
	2000-2020 FOG Blockages		61 - 80		Lamp Hole
			81 - 100		Existing County Manhole
			Other FOG Facility		Sewer Manhole
					Sanitary Sewer Gravity Main
					Sewer Service Area
					Buildings
					Water Features
					Road and Parking Outlines



Sewer Service Area 85-05-02-04

100
 Feet
 1:5,050
 1 inch = 421 feet


	2021	00-20
FOG Facilities	1	
FOG SSOs	0	1
FOG Blockages	0	0

- 2021 FOG SSOs
- 2000-2020 FOG SSOs
- 2021 FOG Blockages
- 2000-2020 FOG Blockages

FSF FOG Score

- 0 - 10
- 11 - 40
- 41 - 60
- 61 - 80
- 81 - 100
- Other FOG Facility


- Cleanout
- Flushing Structure
- Inline Cleanout
- Lamp Hole
- Existing County Manhole
- Sewer Manhole
- Sanitary Sewer Gravity Main
- Sewer Service Area
- Buildings
- Water Features
- Road and Parking Outlines

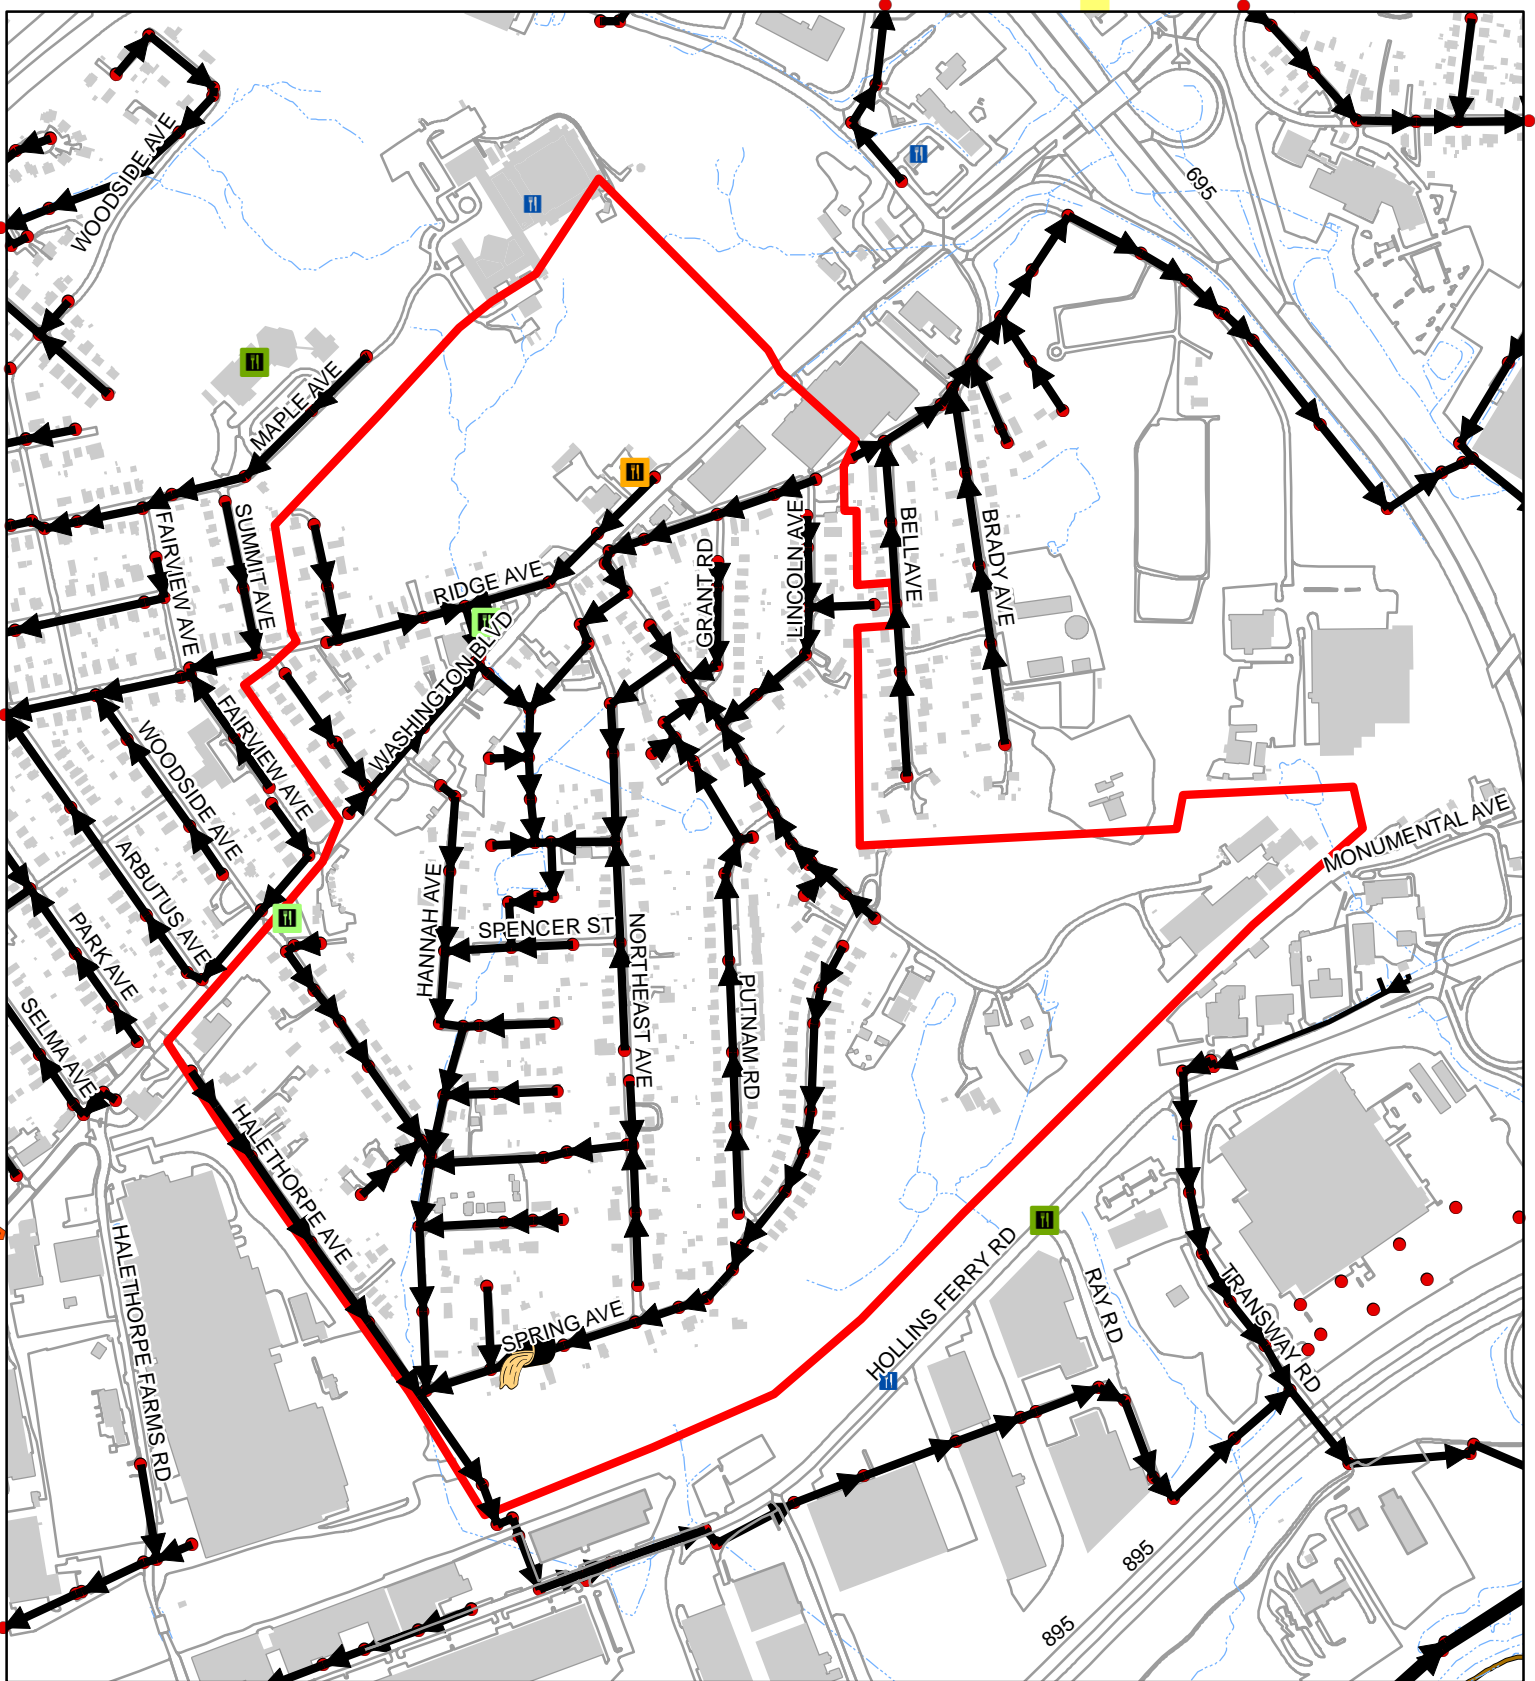


Sewer Service Area 85-06-05-00

100
 Feet
 1:8,600
 1 inch = 717 feet

	2021	00-20
FOG Facilities	3	
FOG SSOs	0	1
FOG Blockages	0	0

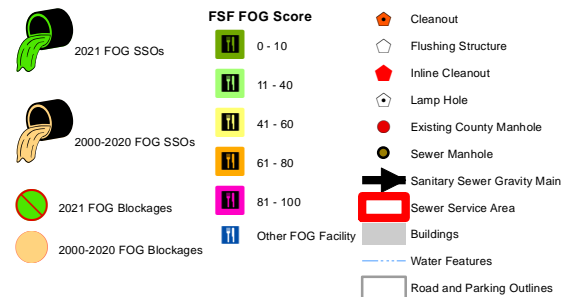


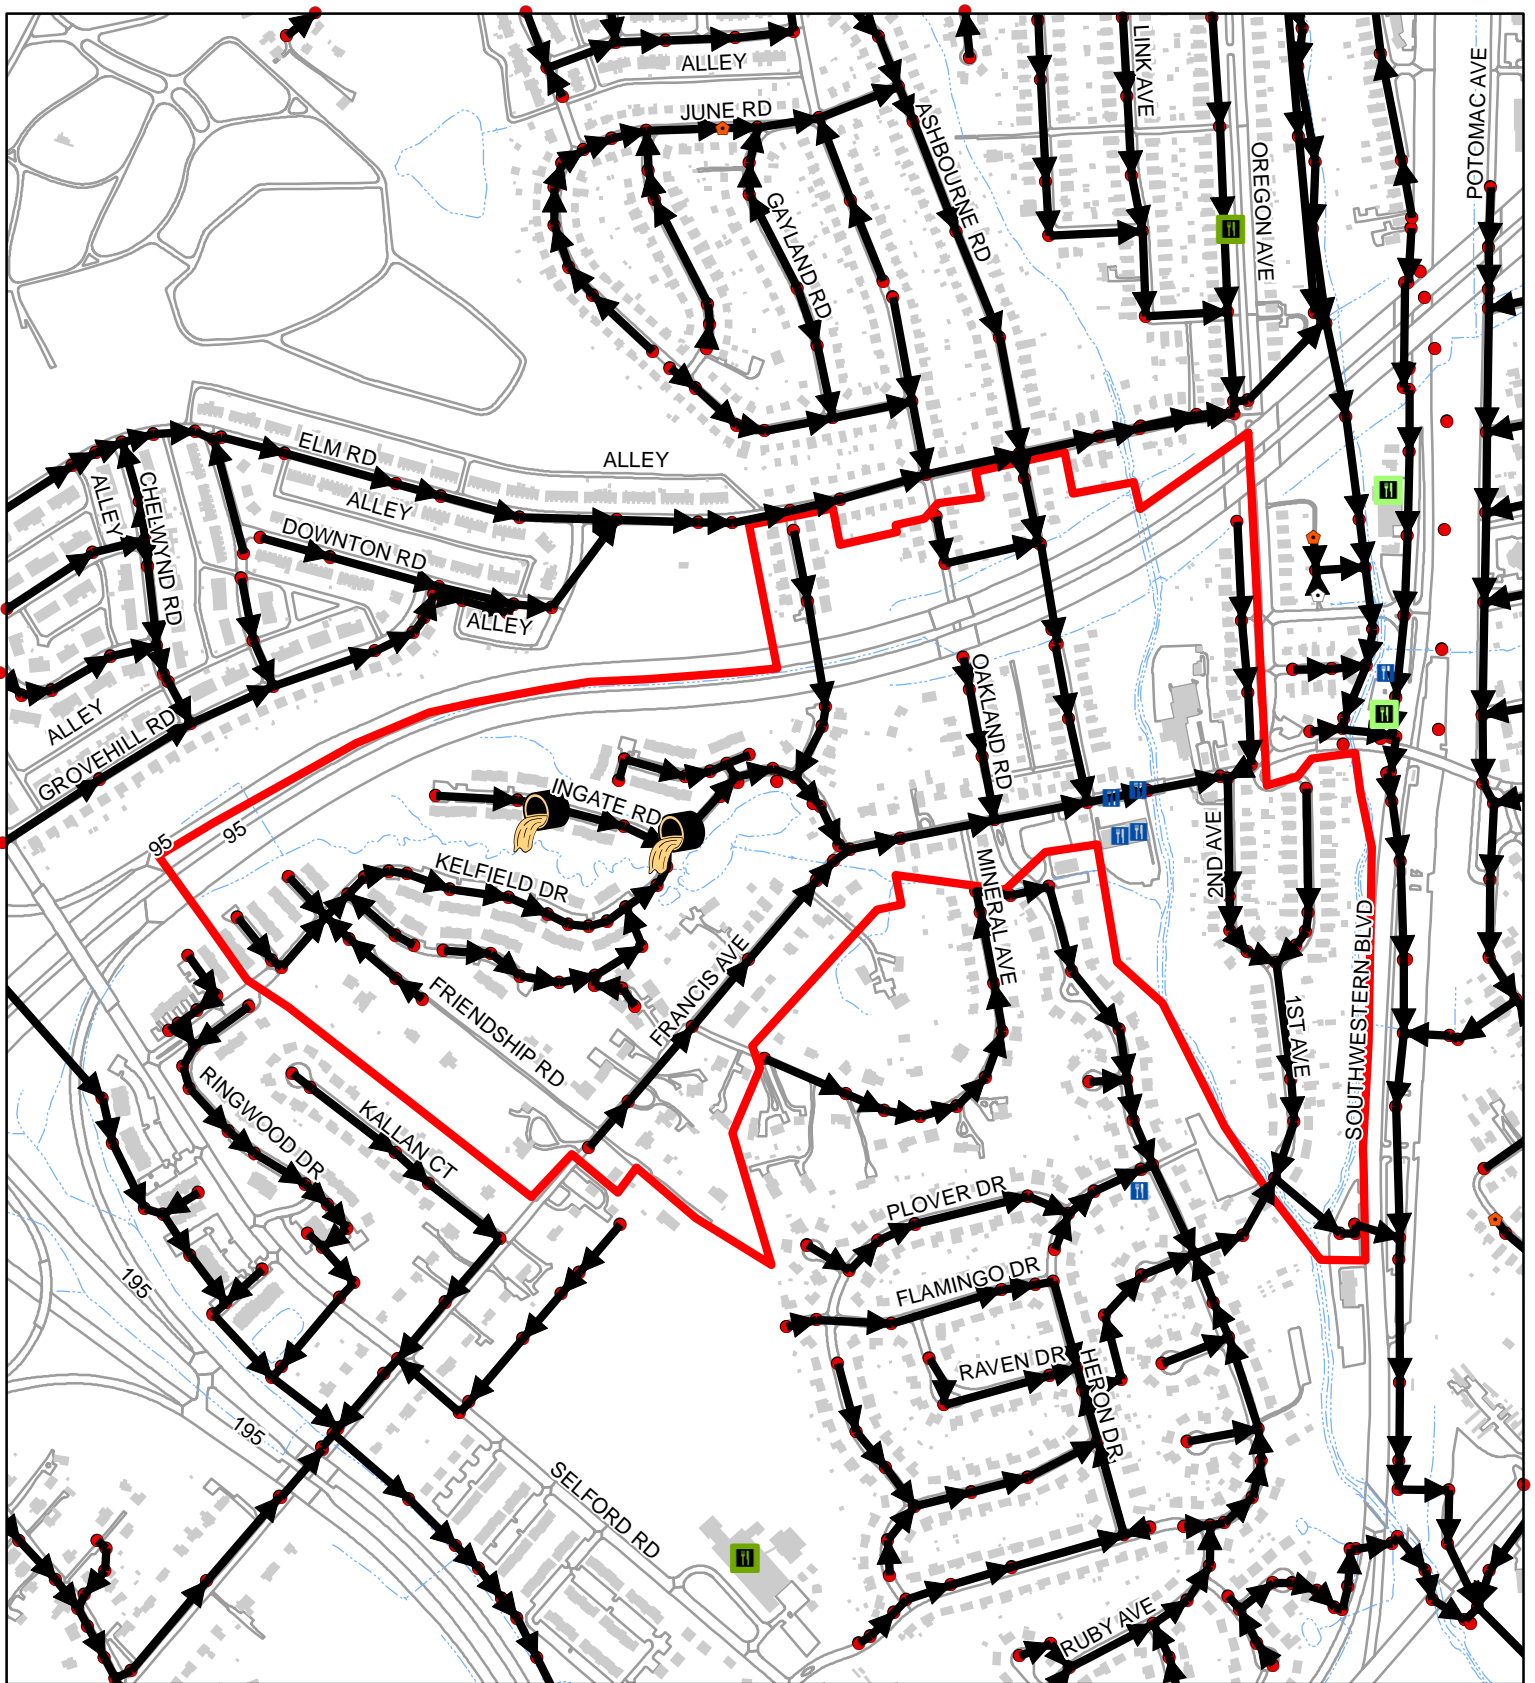


Sewer Service Area 85-10-06-02

100
 Feet
 1:7,950
 1 inch = 663 feet

	2021	00-20
FOG Facilities	4	
FOG SSOs	0	2
FOG Blockages	0	0

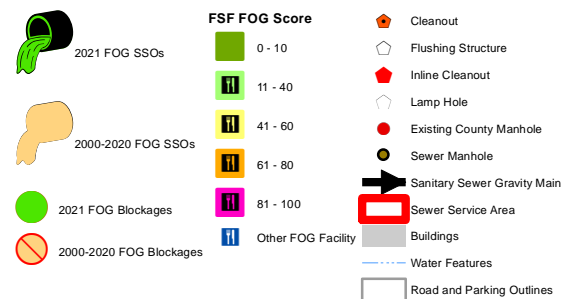

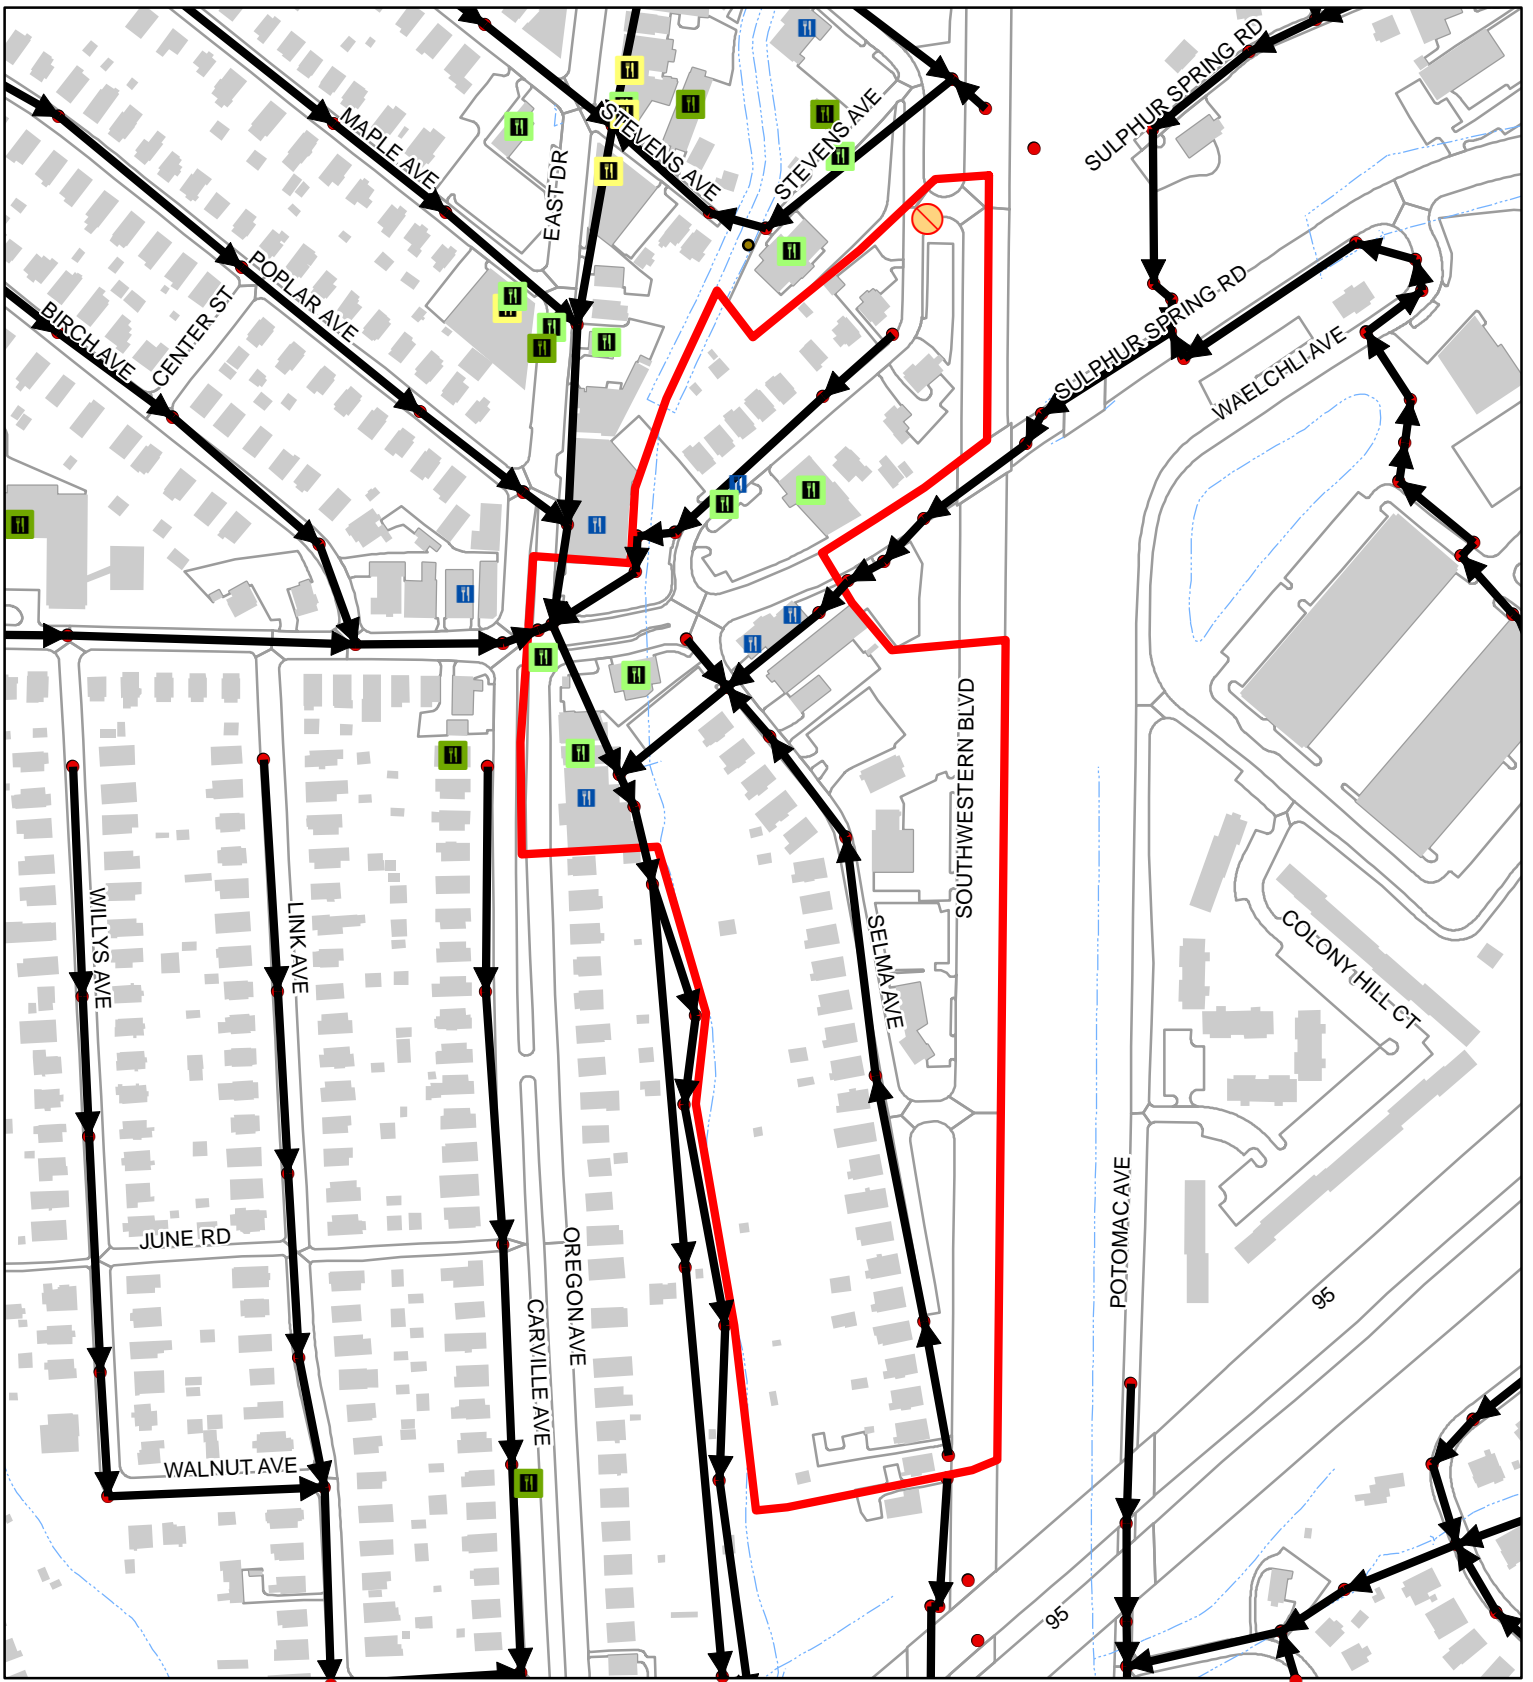


Sewer Service Area 85-10-12-00

100 Feet
 1:3,430
 1 inch = 286 feet

	2021	00-20
FOG Facilities	10	
FOG SSOs	0	0
FOG Blockages	0	1

	2021 FOG SSOs		0 - 10		Cleanout
	2000-2020 FOG SSOs		11 - 40		Flushing Structure
	2021 FOG Blockages		41 - 60		Inline Cleanout
	2000-2020 FOG Blockages		61 - 80		Lamp Hole
			81 - 100		Existing County Manhole
			Other FOG Facility		Sewer Manhole
					Sanitary Sewer Gravity Main
					Sewer Service Area
					Buildings
					Water Features
					Road and Parking Outlines



Sewer Service Area 85-10-13-06

100 Feet
 1:6,130
 1 inch = 511 feet


	2021	00-20
FOG Facilities	2	
FOG SSOs	0	1
FOG Blockages	0	0

- 2021 FOG SSOs
- 2000-2020 FOG SSOs
- 2021 FOG Blockages
- 2000-2020 FOG Blockages

FSF FOG Score

- 0 - 10
- 11 - 40
- 41 - 60
- 61 - 80
- 81 - 100
- Other FOG Facility


- Cleanout
- Flushing Structure
- Inline Cleanout
- Lamp Hole
- Existing County Manhole
- Sewer Manhole
- Sanitary Sewer Gravity Main
- Sewer Service Area
- Buildings
- Water Features
- Road and Parking Outlines

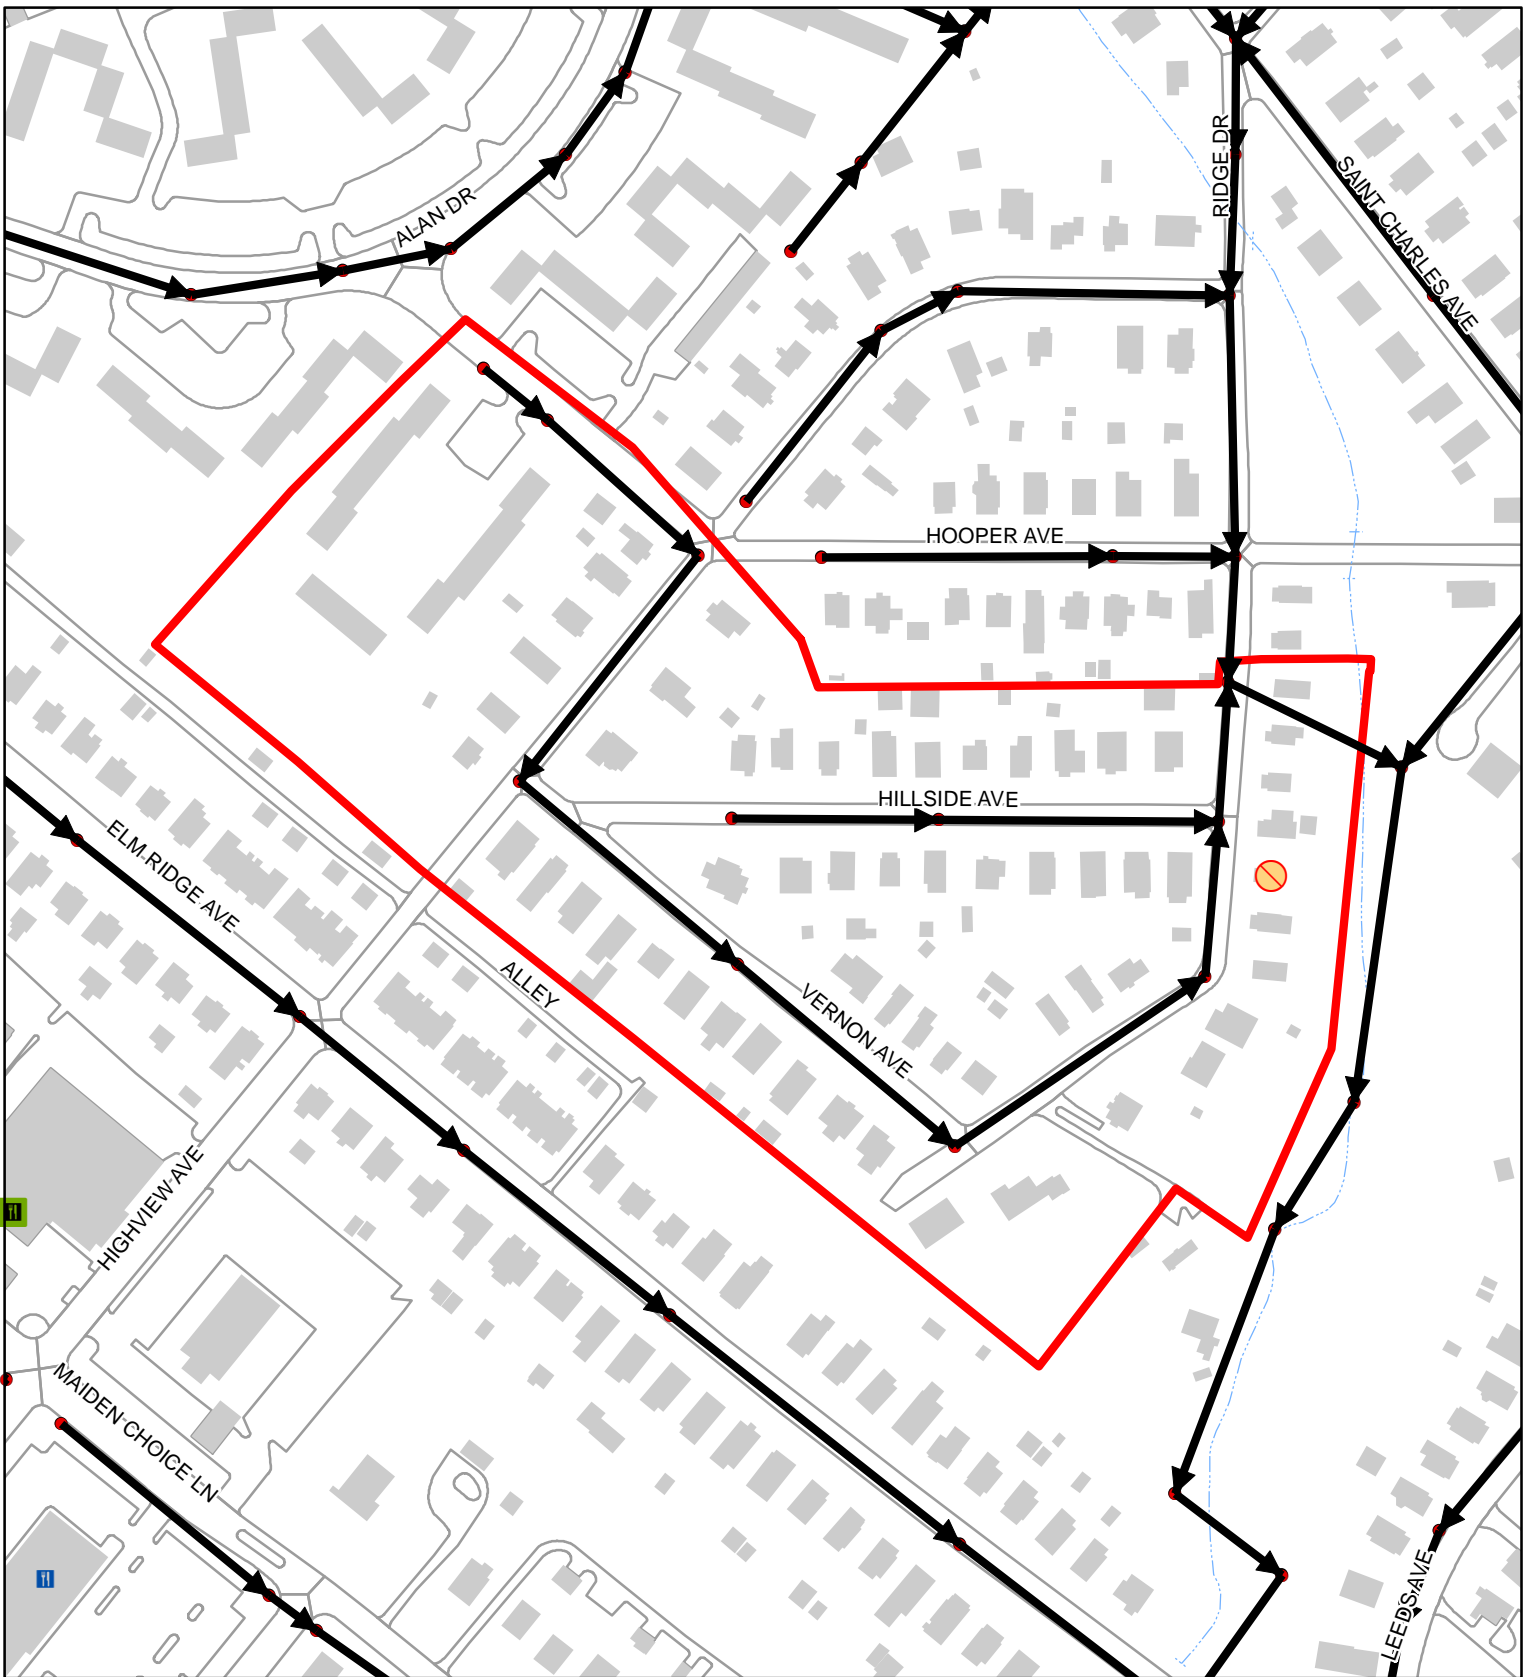


Sewer Service Area 85-10-13-12

100
 Feet
 1:2,540
 1 inch = 212 feet

	2021	00-20
FOG Facilities	0	
FOG SSOs	0	0
FOG Blockages	0	1

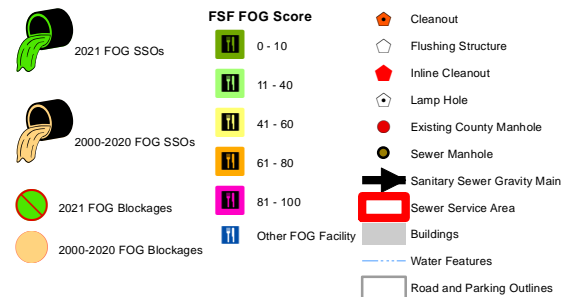

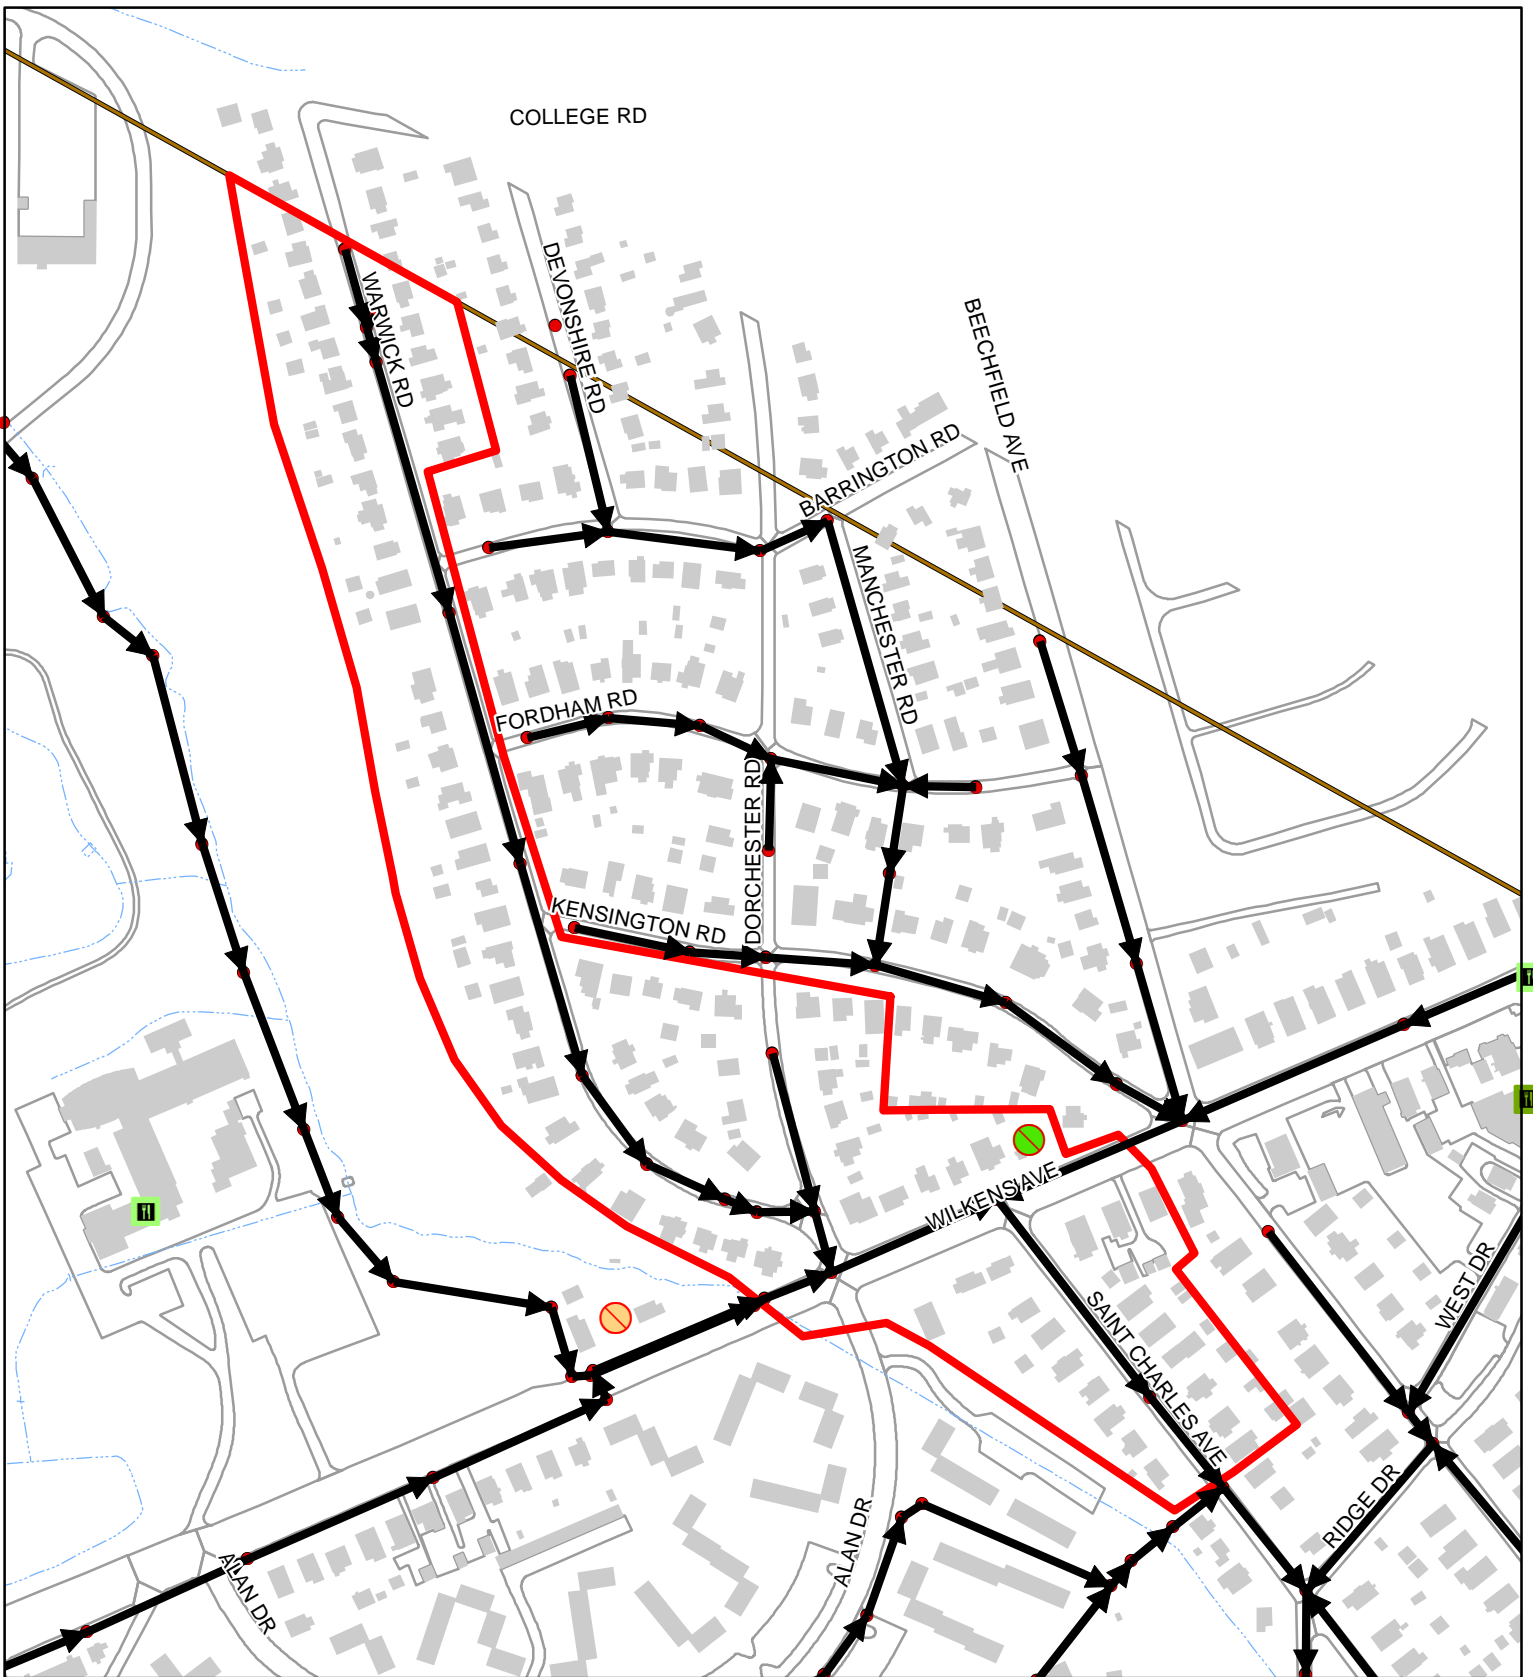


Sewer Service Area 85-10-13-17

100
 Feet
 1:3,530
 1 inch = 294 feet

	2021	00-20
FOG Facilities	0	
FOG SSOs	0	0
FOG Blockages	1	0



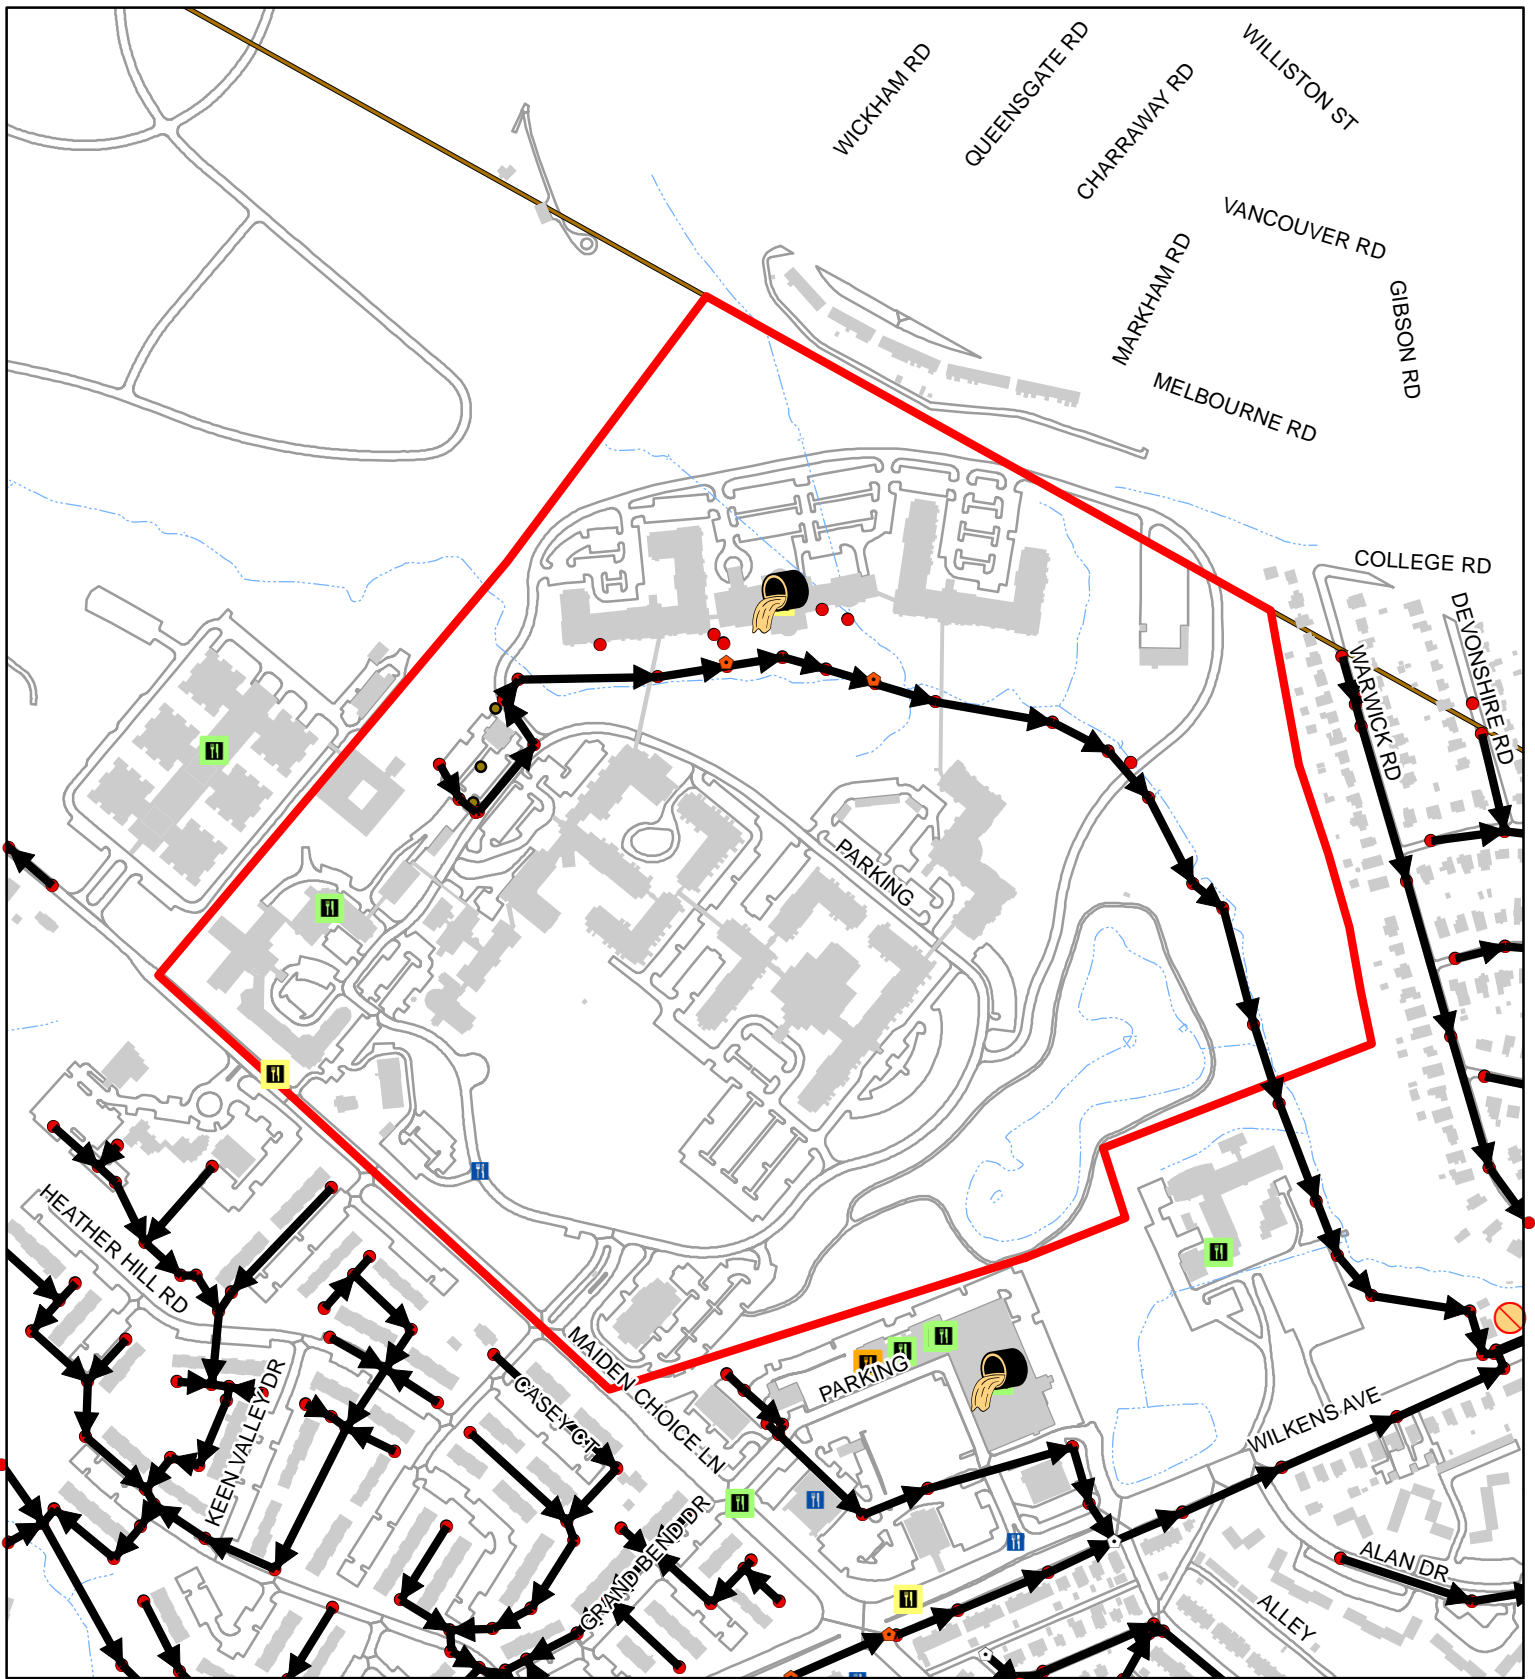


Sewer Service Area 85-10-13-18

100
 Feet
 1:5,700
 1 inch = 475 feet

	2021	00-20
FOG Facilities	5	
FOG SSOs	0	1
FOG Blockages	0	0




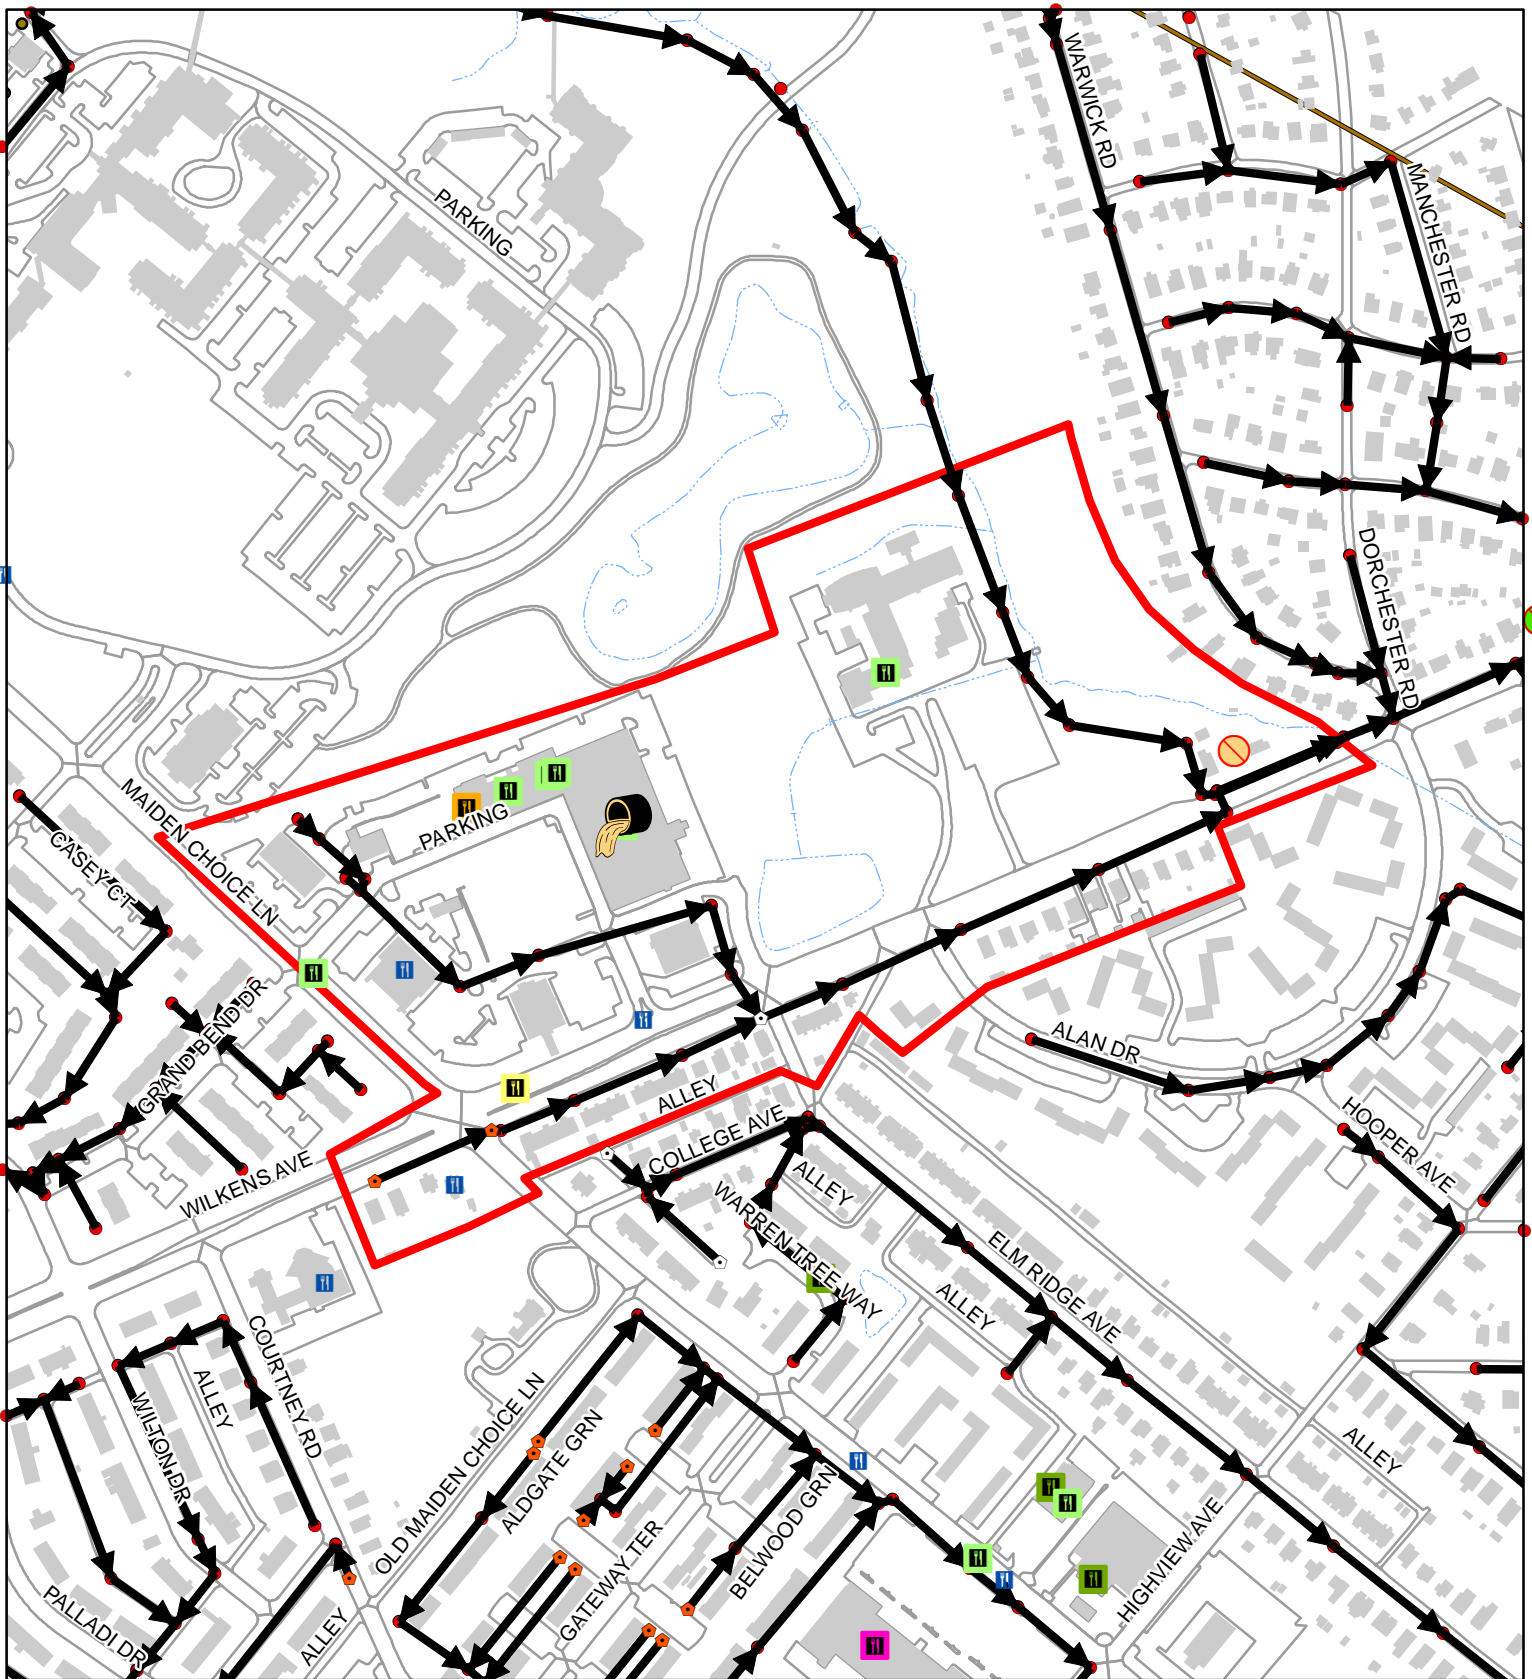


Sewer Service Area 85-10-13-19

100
 Feet
 1:4,770
 1 inch = 398 feet

	2021	00-20
FOG Facilities	11	
FOG SSOs	0	1
FOG Blockages	0	2

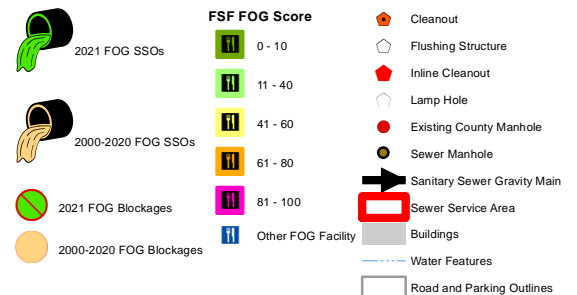

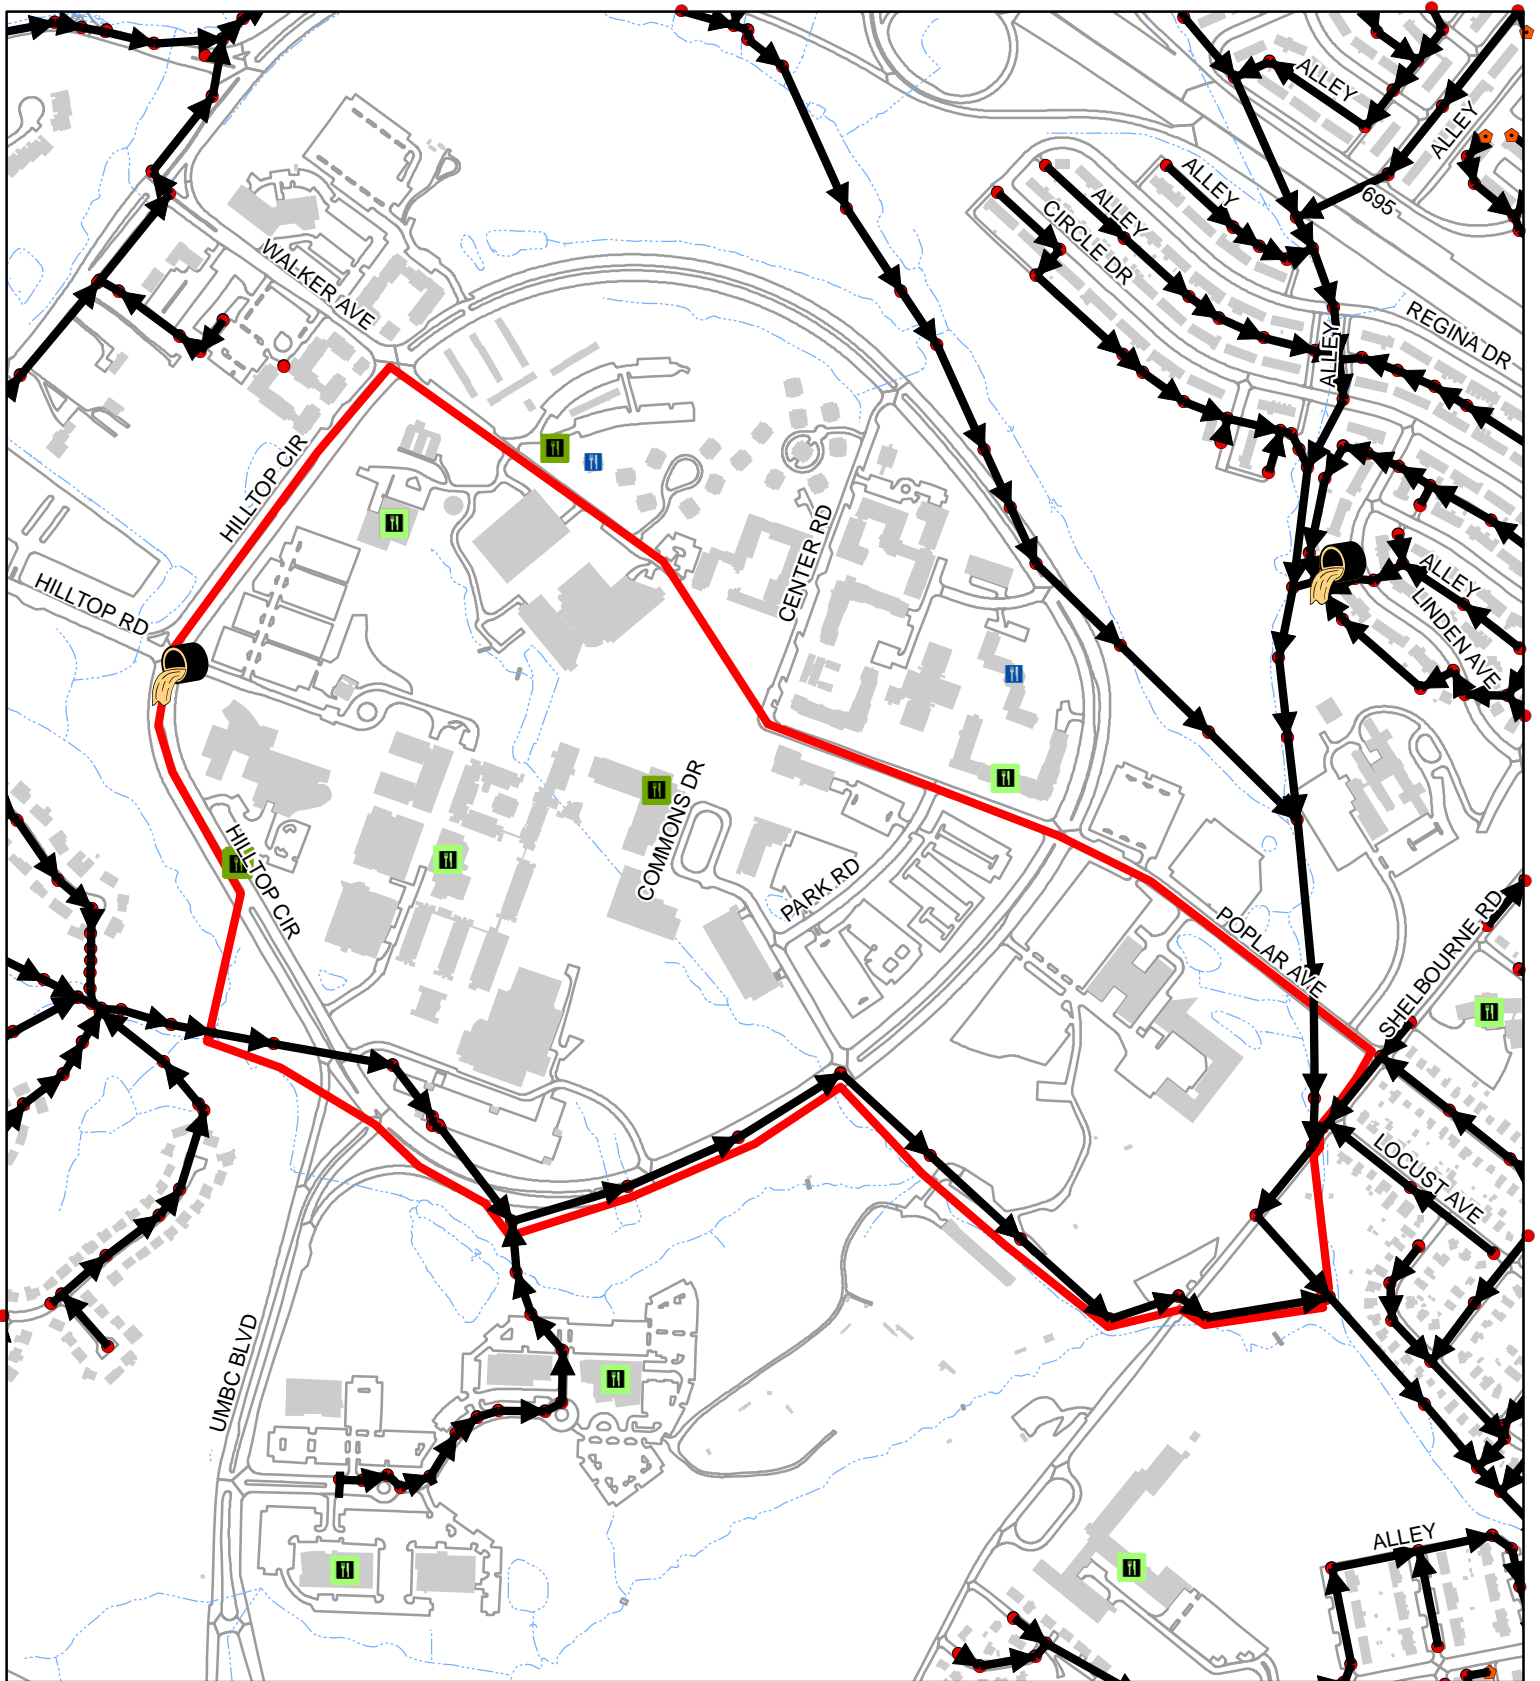


Sewer Service Area 85-10-19-02

100
 Feet
 1:7,610
 1 inch = 634 feet

	2021	00-20
FOG Facilities	10	
FOG SSOs	0	1
FOG Blockages	0	0


	2021 FOG SSOs		0 - 10		Cleanout
	2000-2020 FOG SSOs		11 - 40		Flushing Structure
	2021 FOG Blockages		41 - 60		Inline Cleanout
	2000-2020 FOG Blockages		61 - 80		Lamp Hole
			81 - 100		Existing County Manhole
			Other FOG Facility		Sewer Manhole
					Sanitary Sewer Gravity Main
					Sewer Service Area
					Buildings
					Water Features
					Road and Parking Outlines

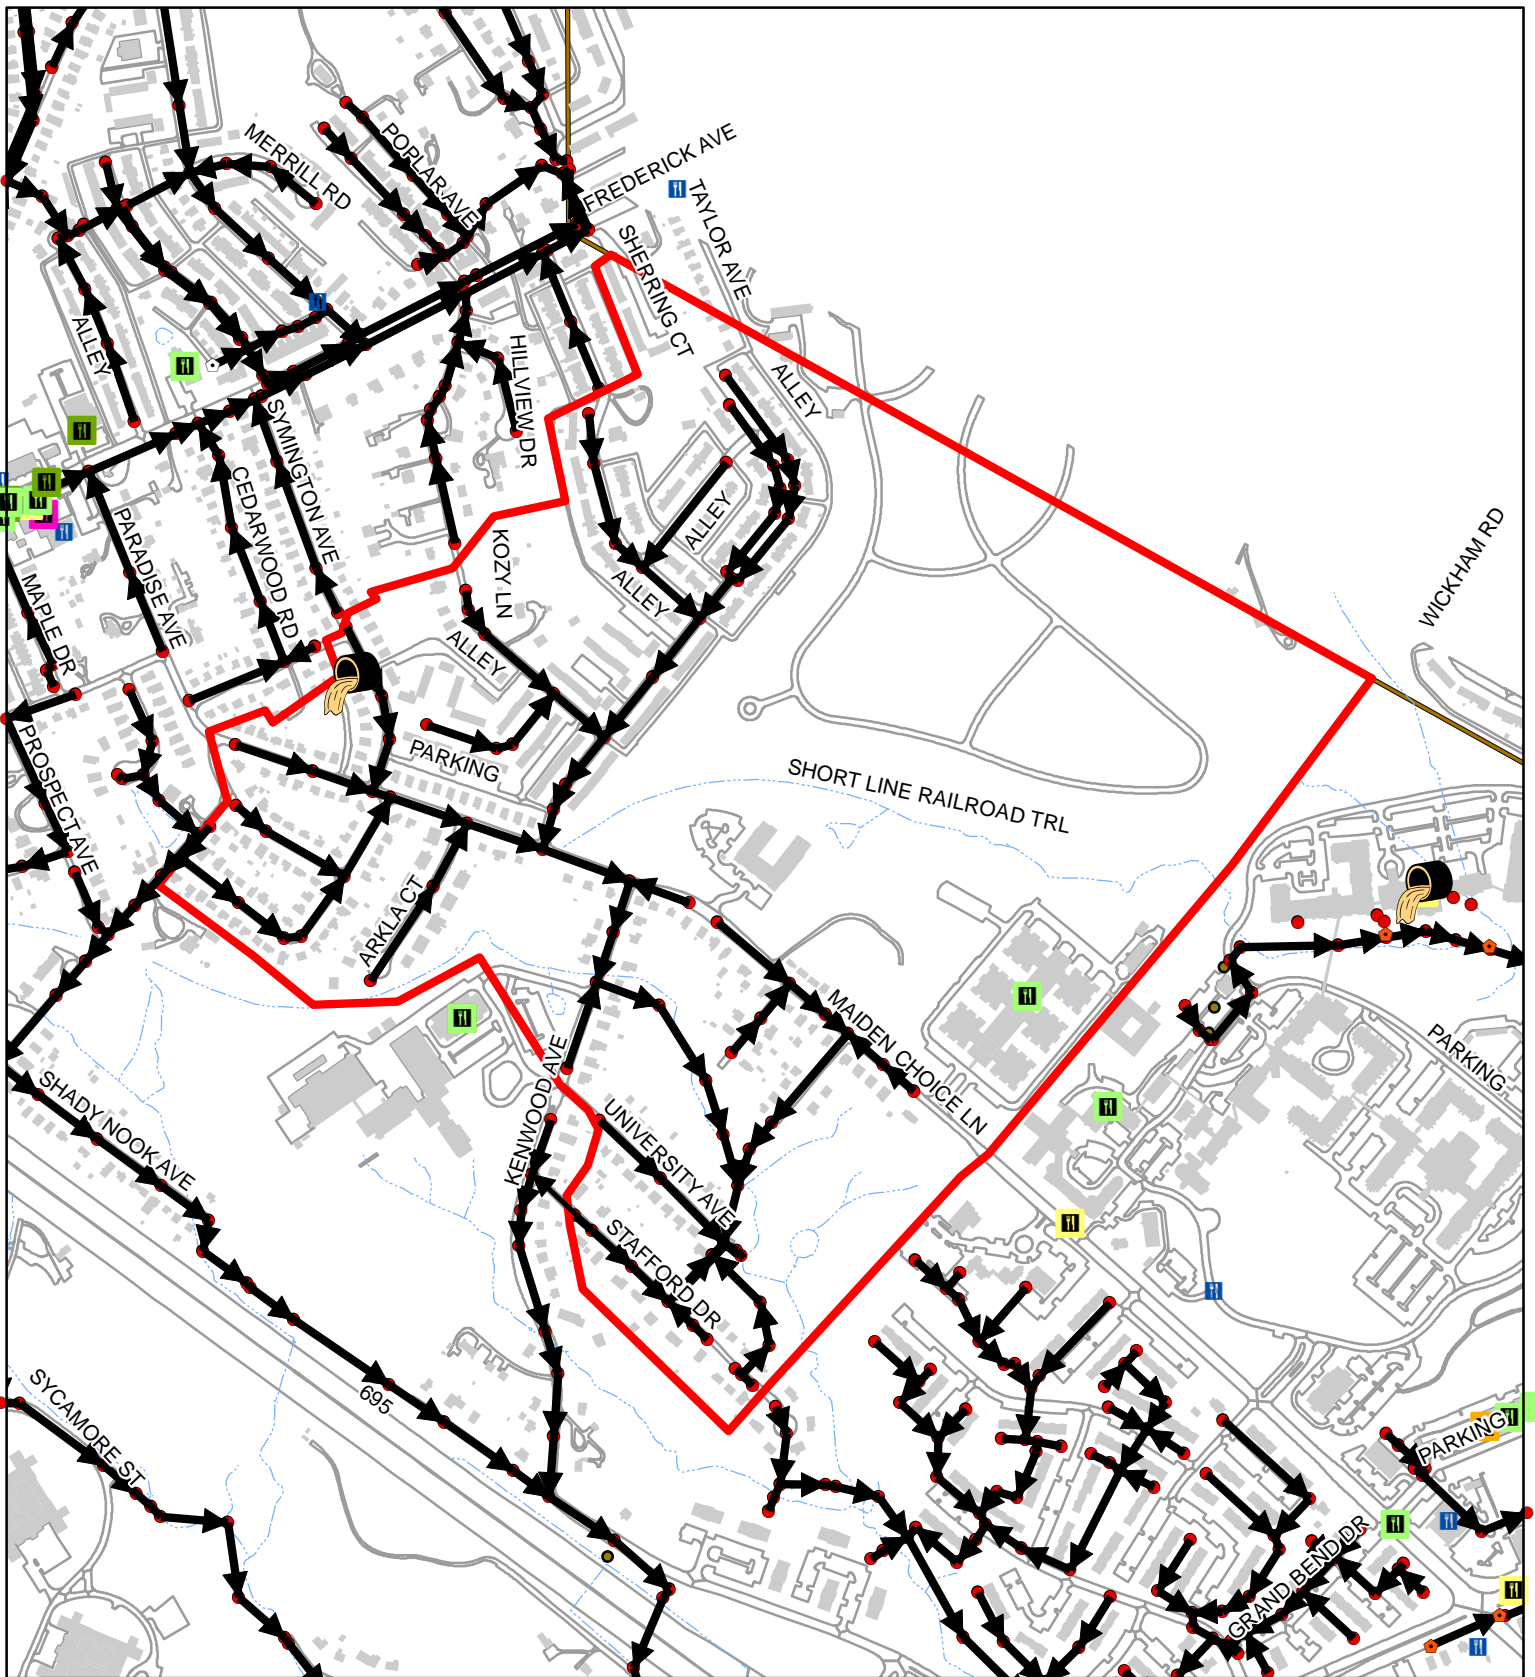


Sewer Service Area 85-10-25-02

100
 Feet
 1:8,140
 1 inch = 678 feet

	2021	00-20
FOG Facilities	1	
FOG SSOs	0	1
FOG Blockages	0	0

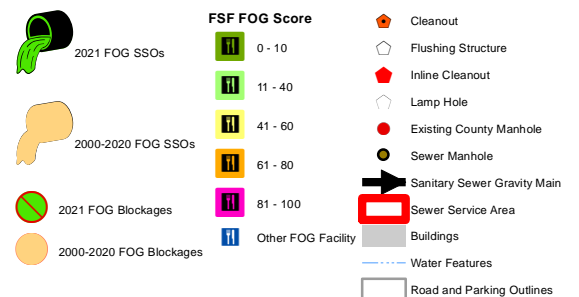


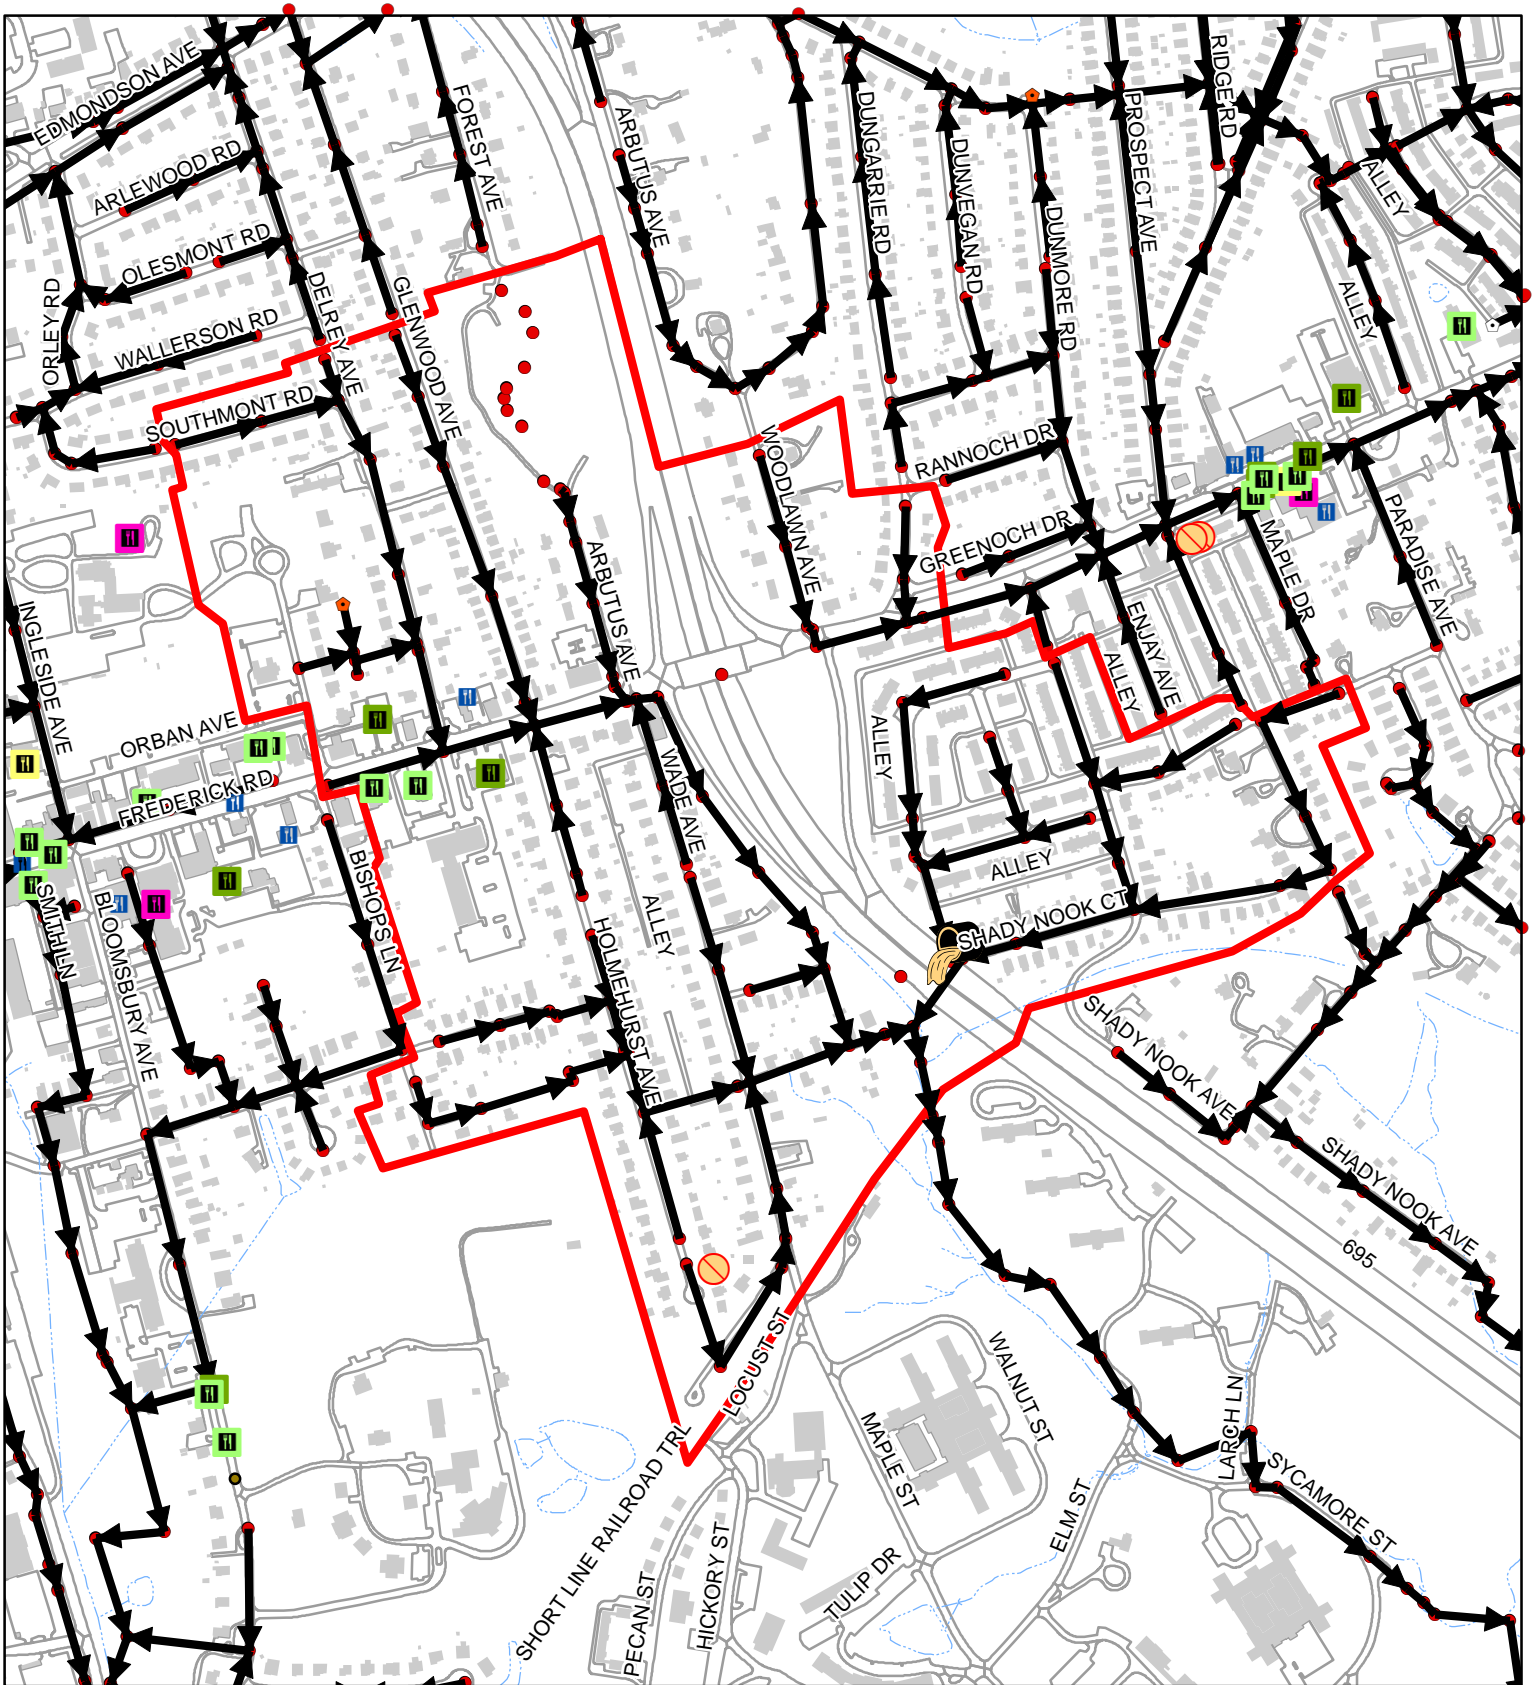


Sewer Service Area 85-10-26-03

100
 Feet
 1:7,270
 1 inch = 606 feet

	2021	00-20
FOG Facilities	5	
FOG SSOs	0	1
FOG Blockages	0	1

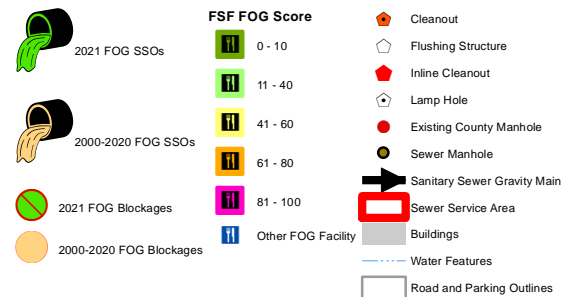


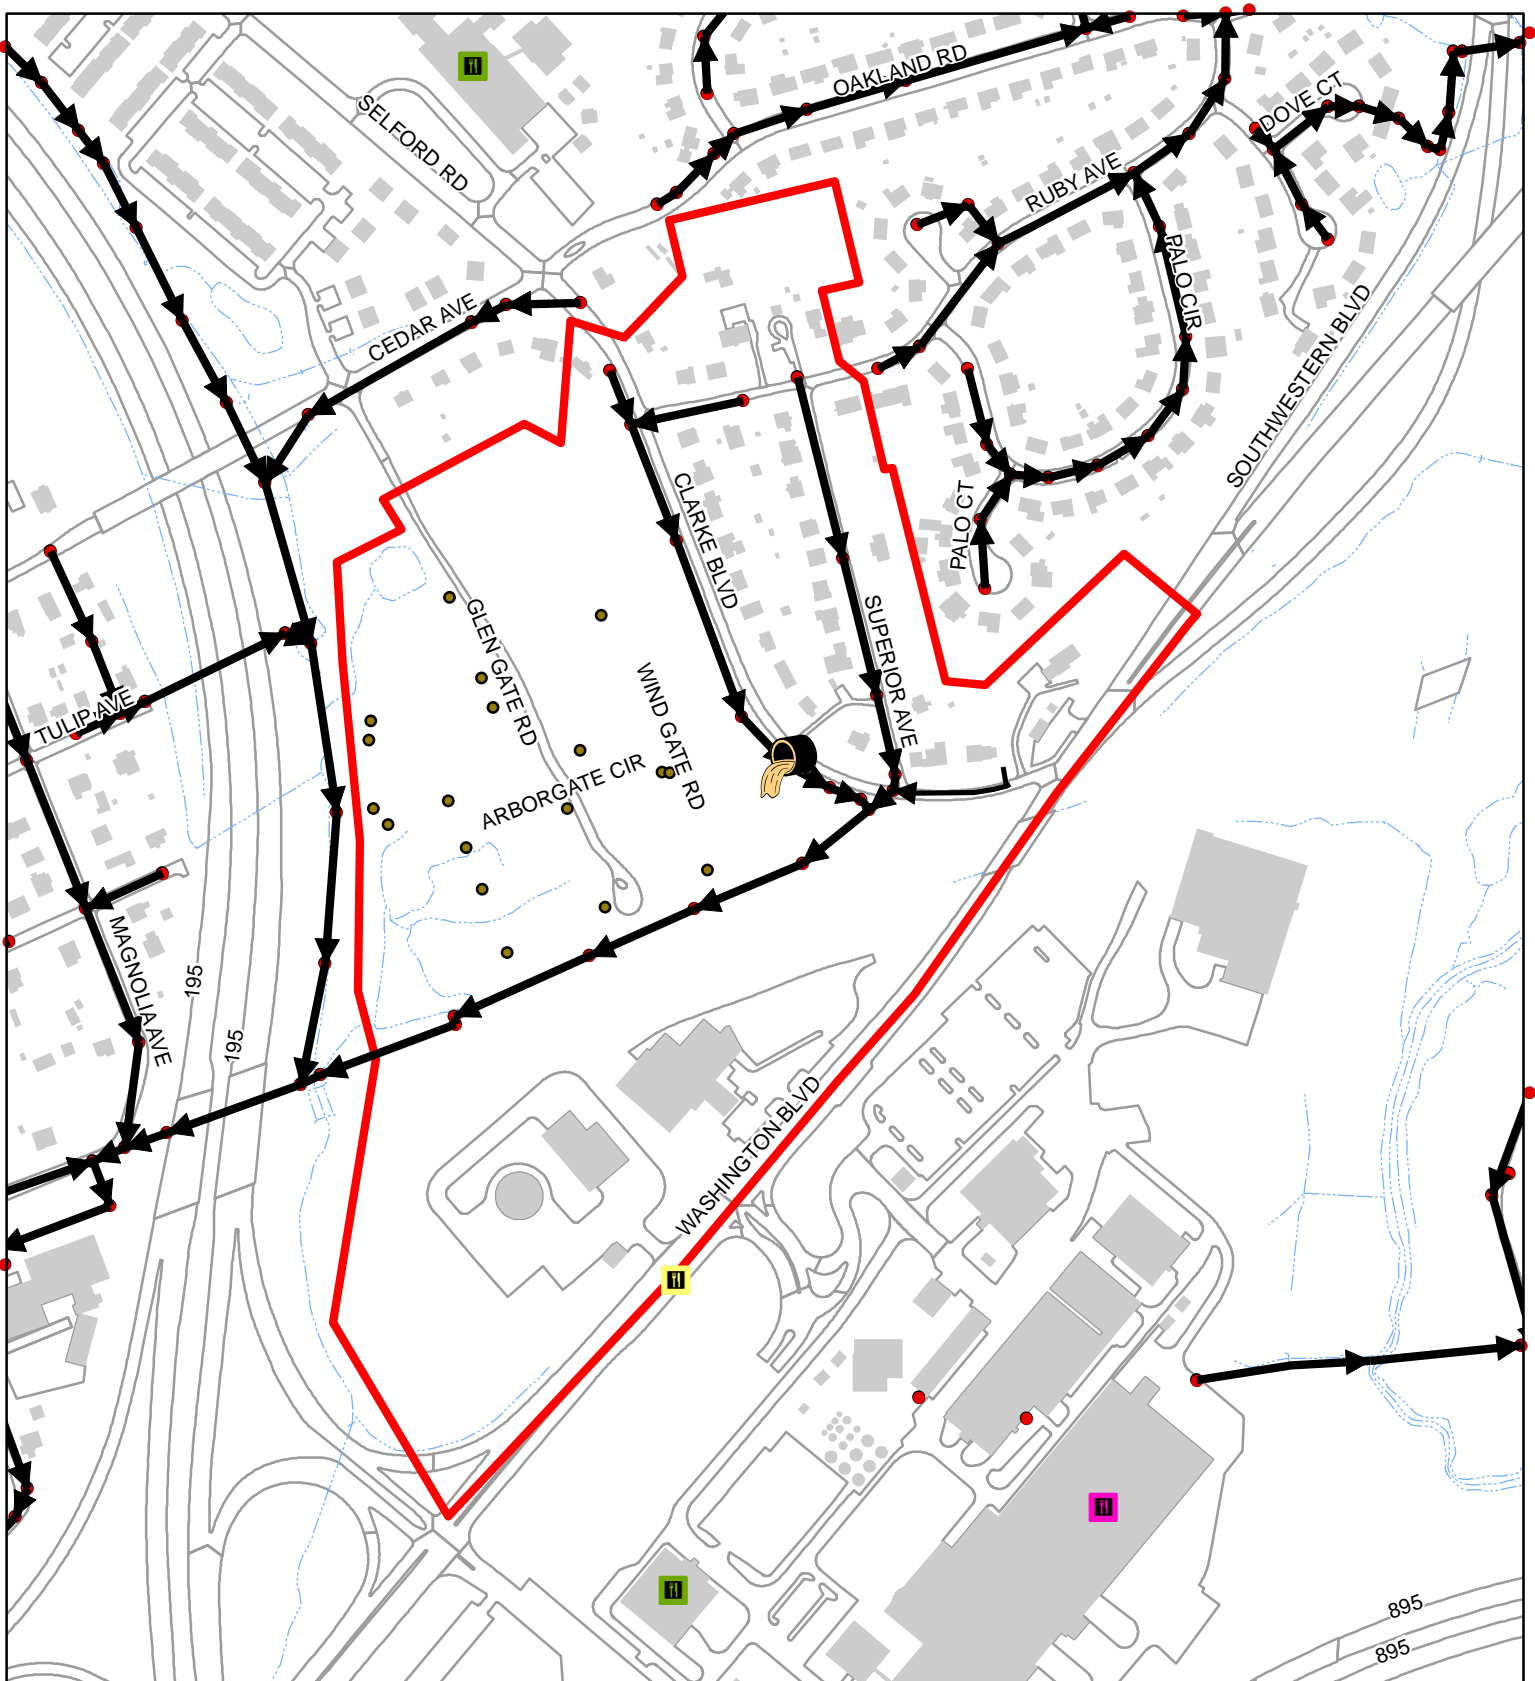


Sewer Service Area 85-15-04-00

100
 Feet
 1:4,910
 1 inch = 409 feet

	2021	00-20
FOG Facilities	0	
FOG SSOs	0	1
FOG Blockages	0	0

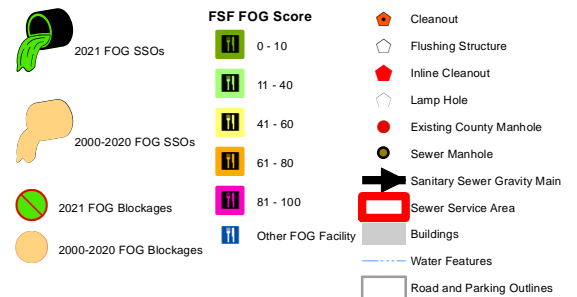


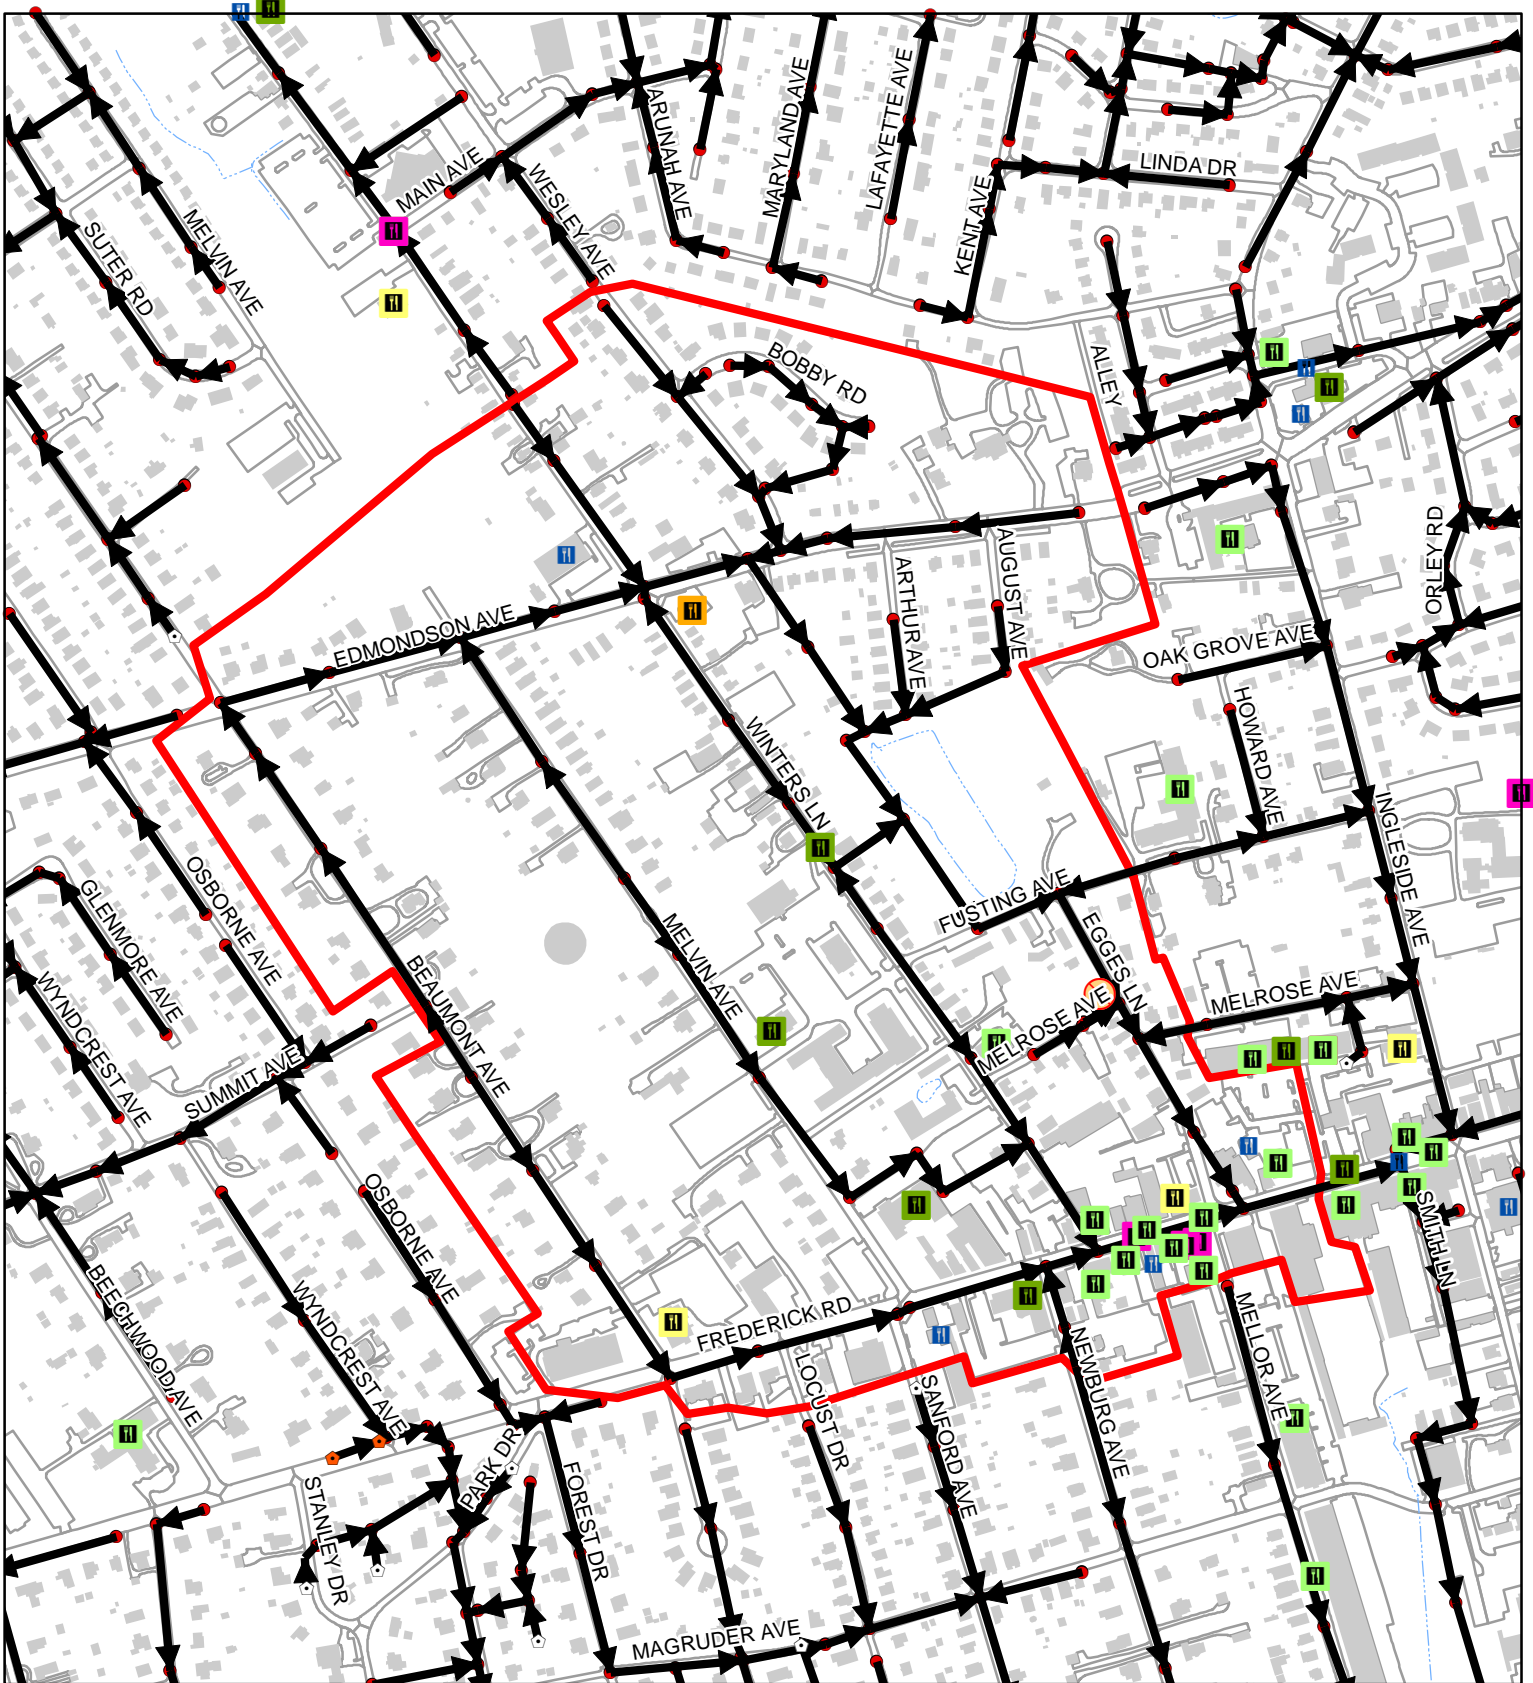


Sewer Service Area 85-21-12-07

100
 Feet
 1:6,420
 1 inch = 535 feet

	2021	00-20
FOG Facilities	25	
FOG SSOs	0	0
FOG Blockages	0	1

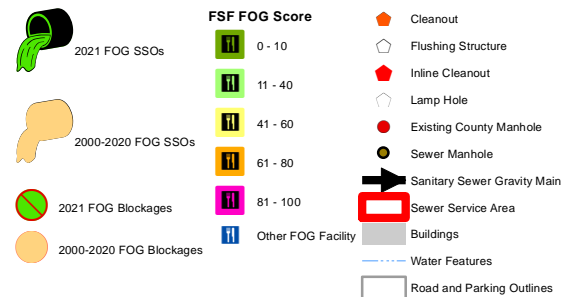

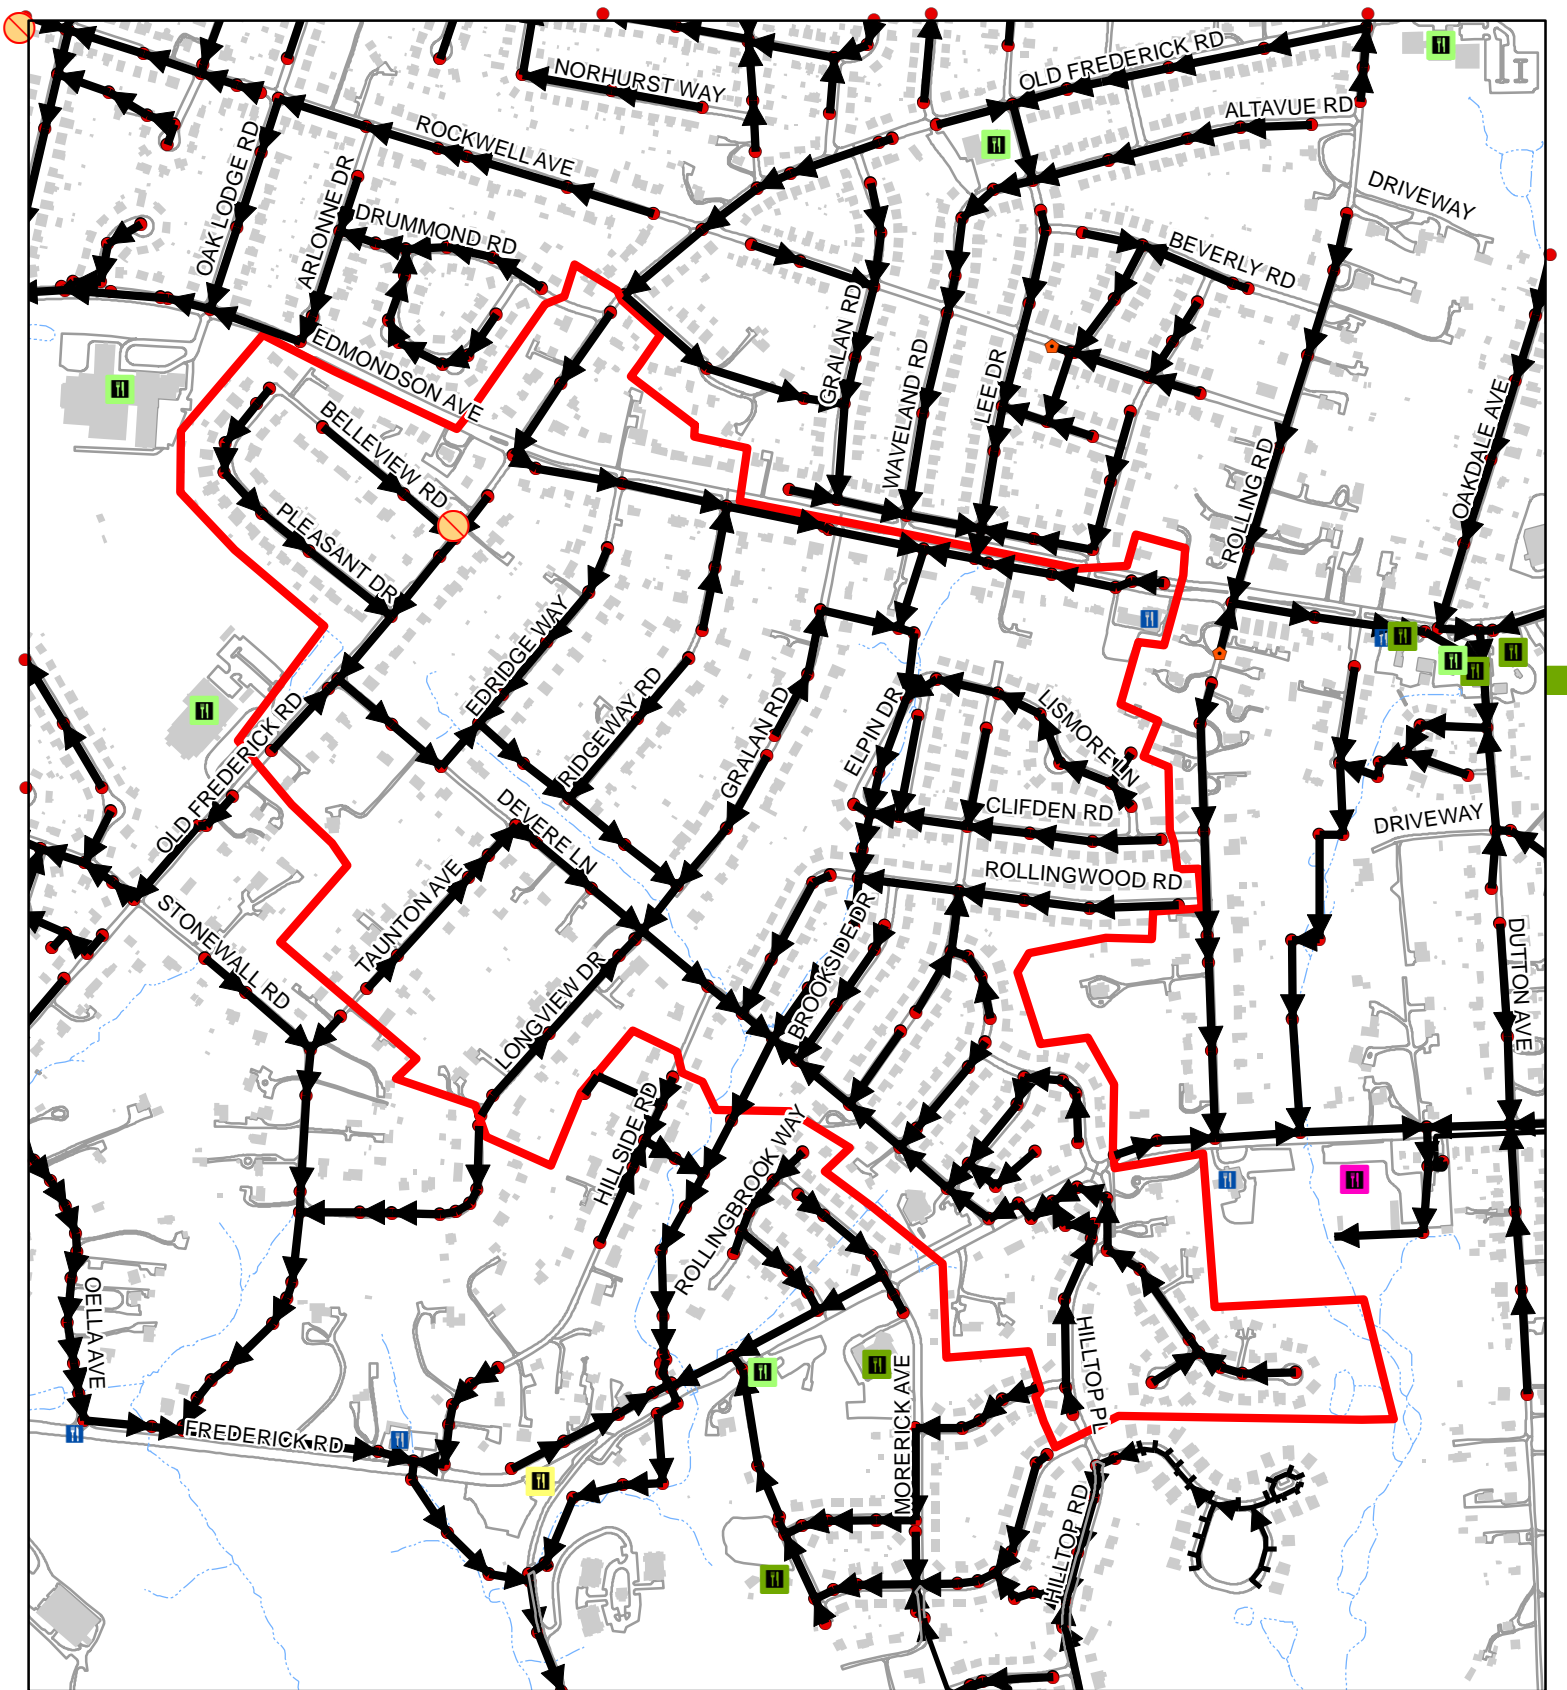
















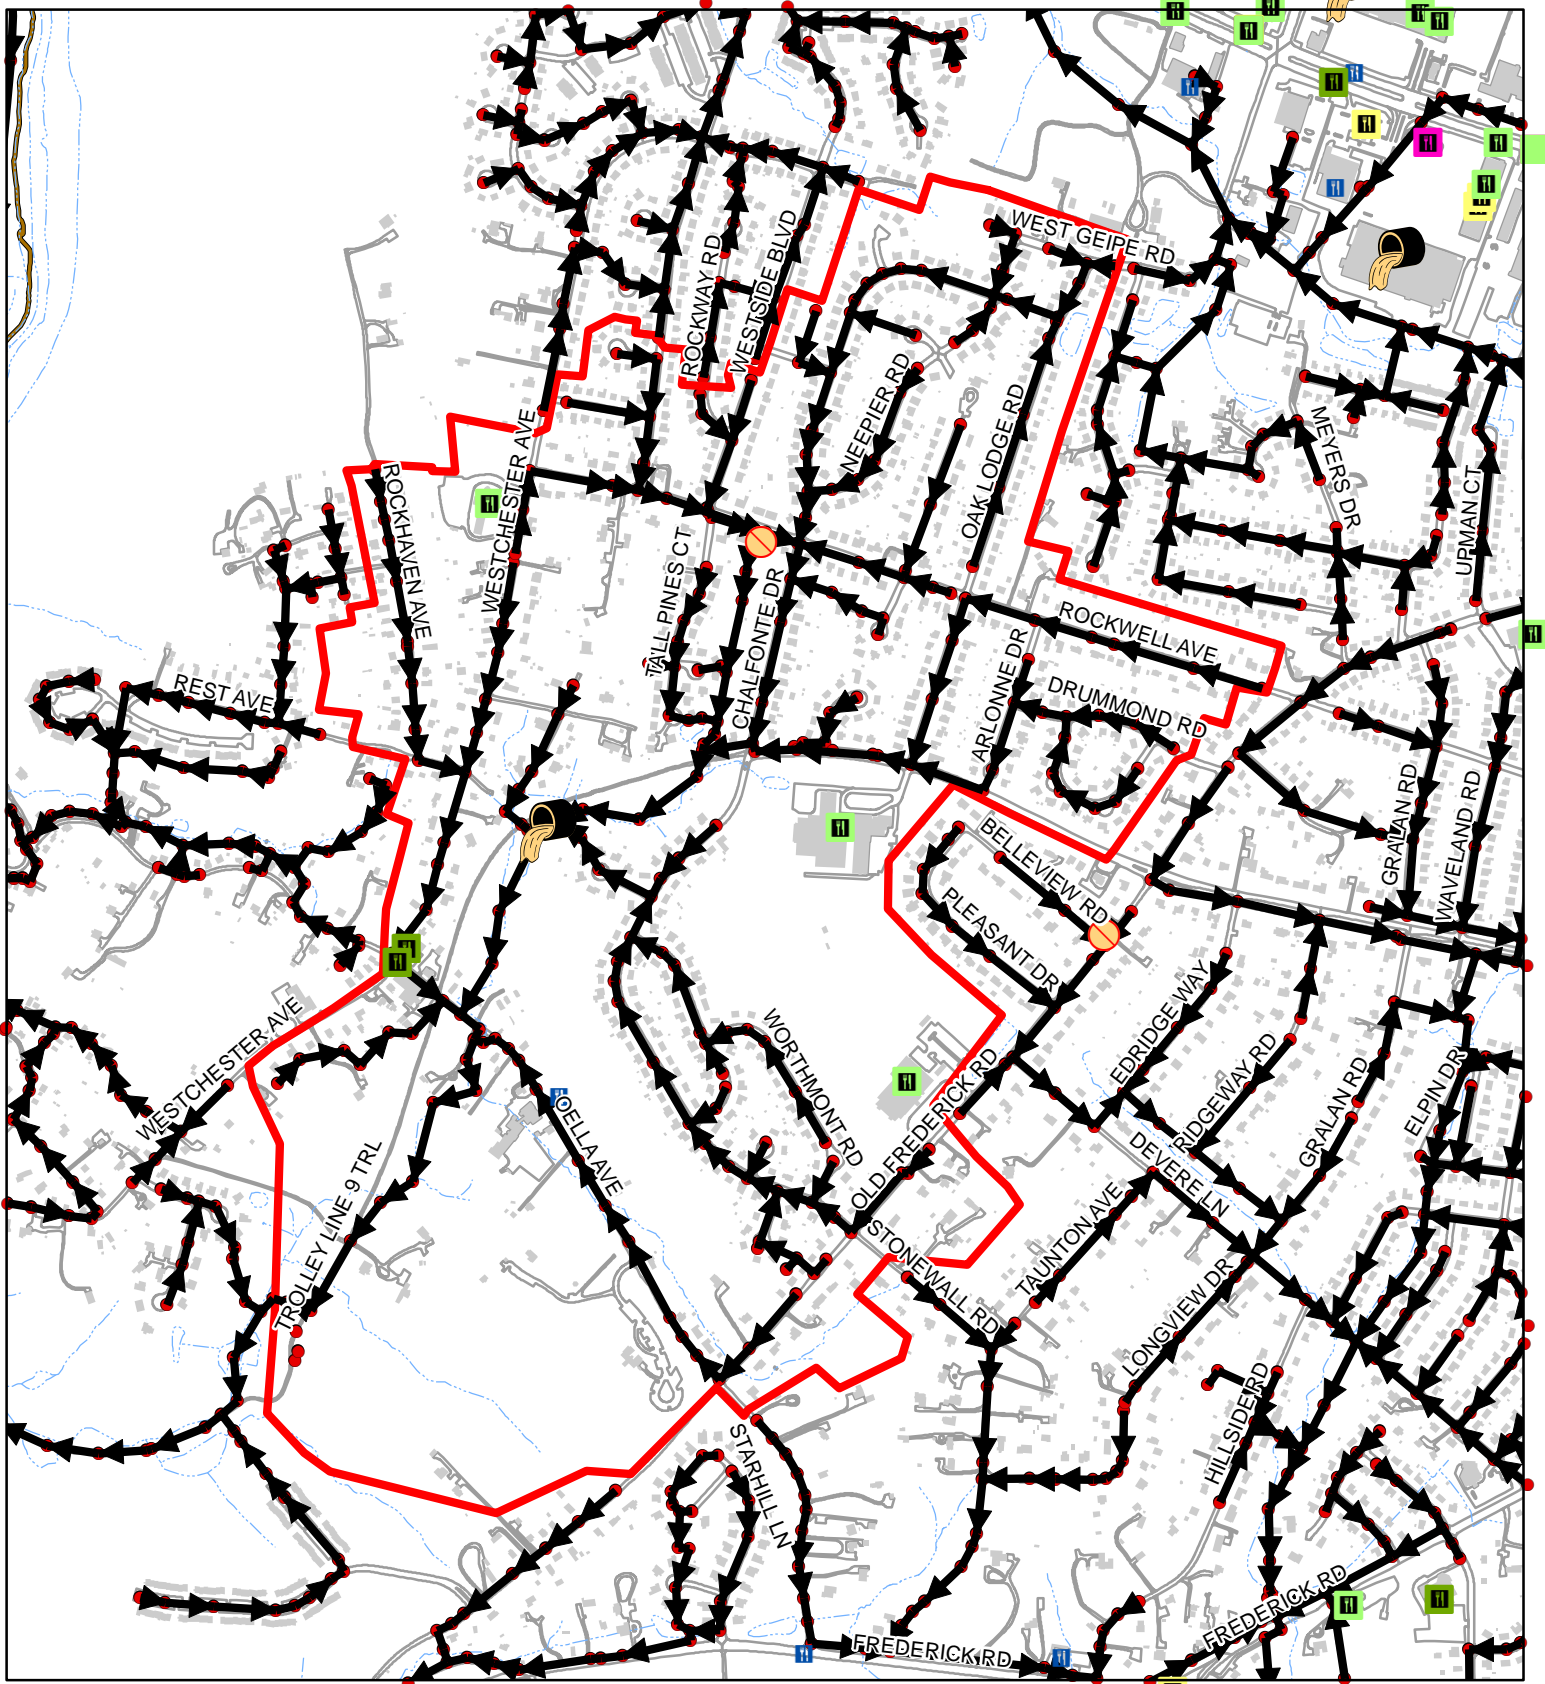


Sewer Service Area 85-30-09-00

100
 Feet
 1:8,770
 1 inch = 731 feet

	2021	00-20
FOG Facilities	1	
FOG SSOs	0	0
FOG Blockages	0	1

	2021 FOG SSOs		0 - 10		Cleanout
	2000-2020 FOG SSOs		11 - 40		Flushing Structure
	2021 FOG Blockages		41 - 60		Inline Cleanout
	2000-2020 FOG Blockages		61 - 80		Lamp Hole
			81 - 100		Existing County Manhole
			Other FOG Facility		Sewer Manhole
					Sanitary Sewer Gravity Main
					Sewer Service Area
					Buildings
					Water Features
					Road and Parking Outlines




Sewer Service Area 85-37-10-00

100 Feet
 1:11,090
 1 inch = 924 feet

	2021	00-20
FOG Facilities	7	
FOG SSOs	0	1
FOG Blockages	0	1


	2021 FOG SSOs		0 - 10		Cleanout
	2000-2020 FOG SSOs		11 - 40		Flushing Structure
	2021 FOG Blockages		41 - 60		Inline Cleanout
	2000-2020 FOG Blockages		61 - 80		Lamp Hole
			81 - 100		Existing County Manhole
			Other FOG Facility		Sewer Manhole
					Sanitary Sewer Gravity Main
					Sewer Service Area
					Buildings
					Water Features
					Road and Parking Outlines

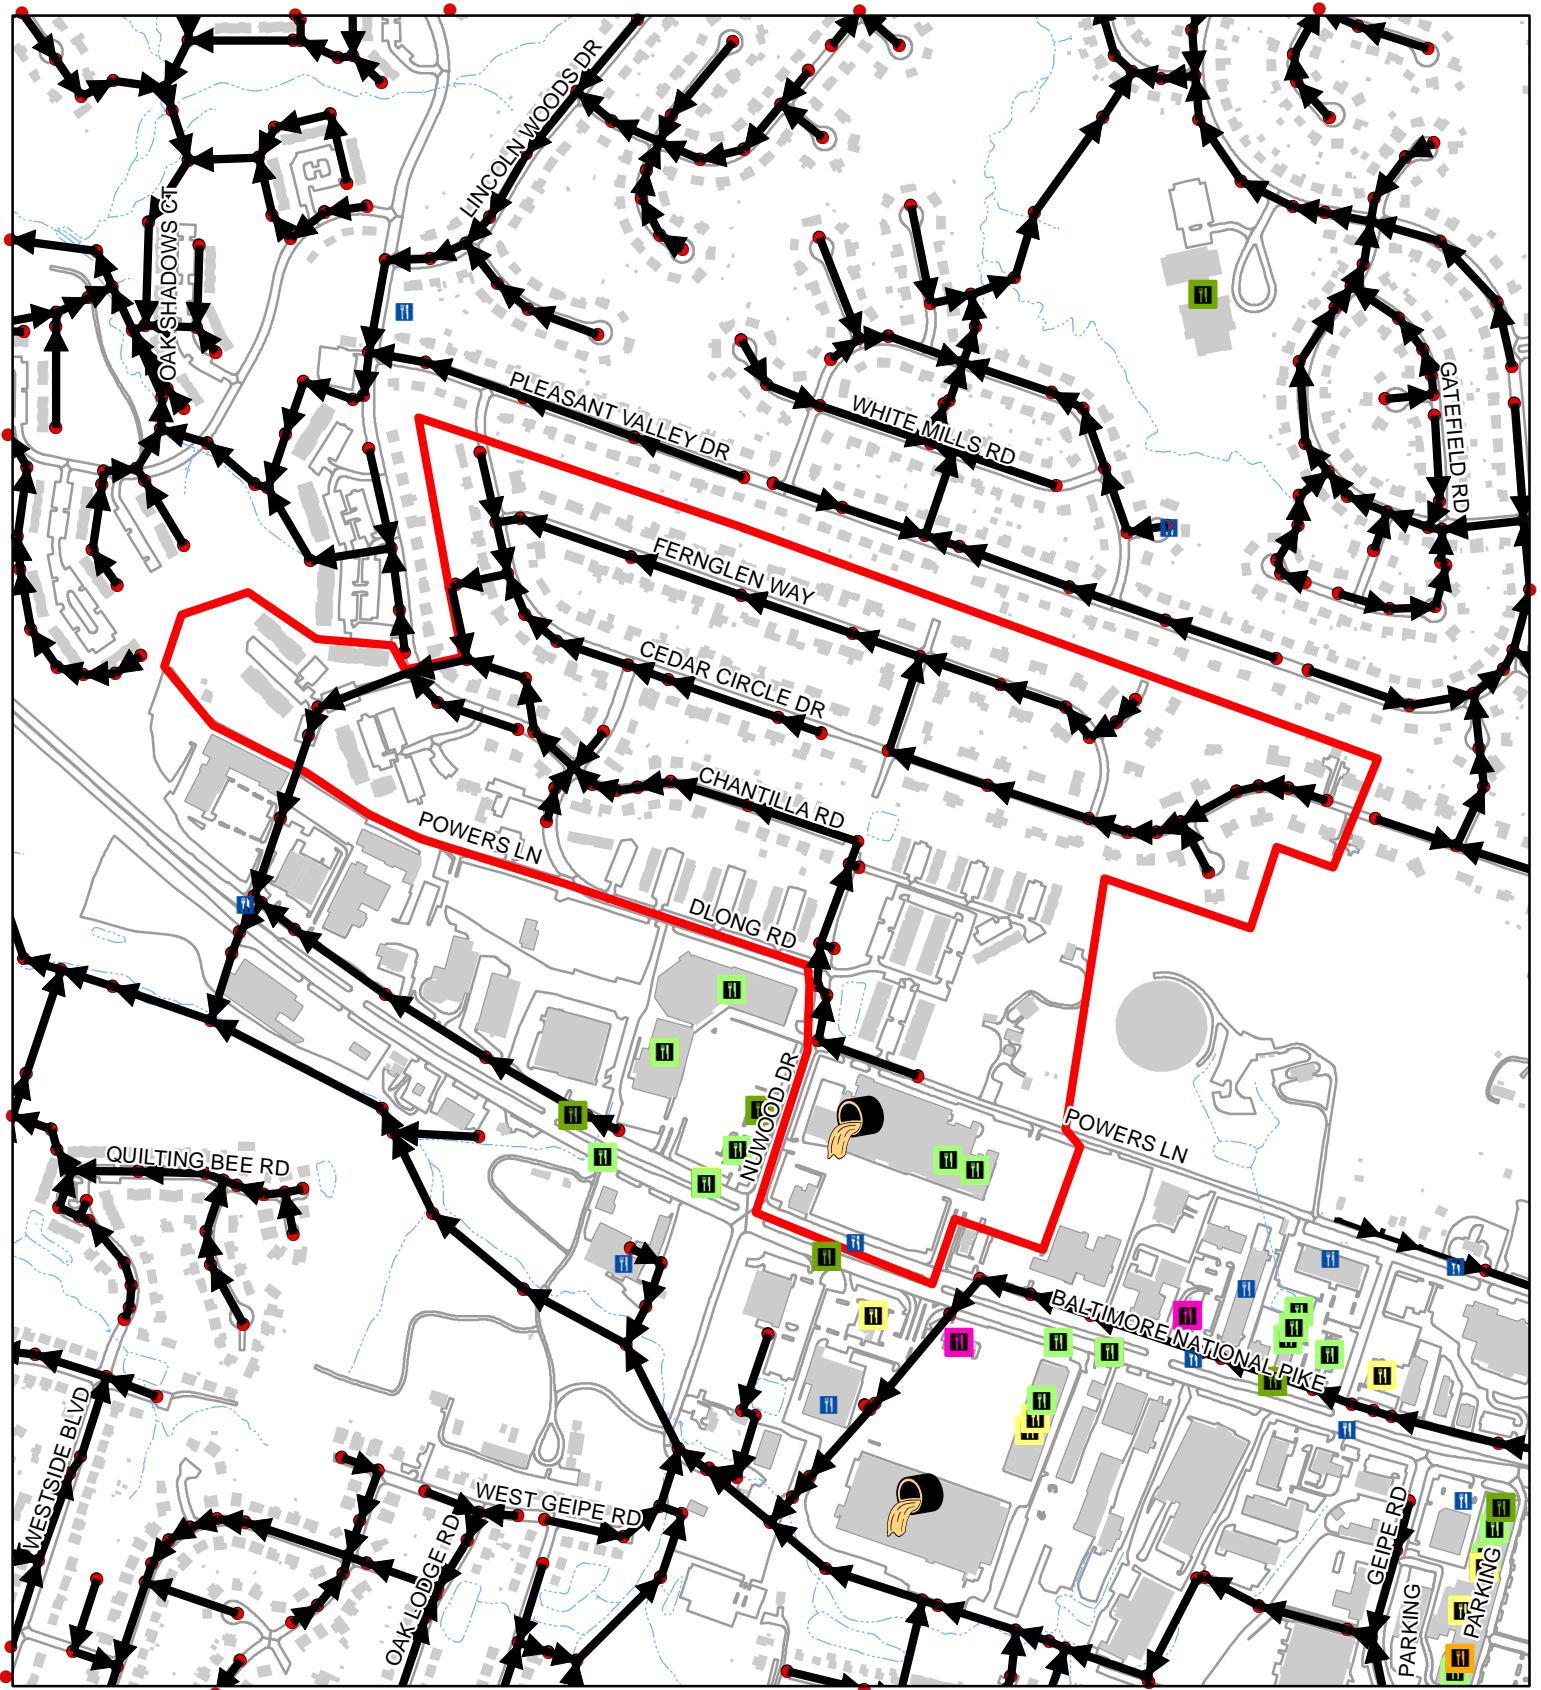


Sewer Service Area 85-45-03-02

100
 Feet
 1:7,870
 1 inch = 656 feet

	2021	00-20
FOG Facilities	3	
FOG SSOs	0	1
FOG Blockages	0	0

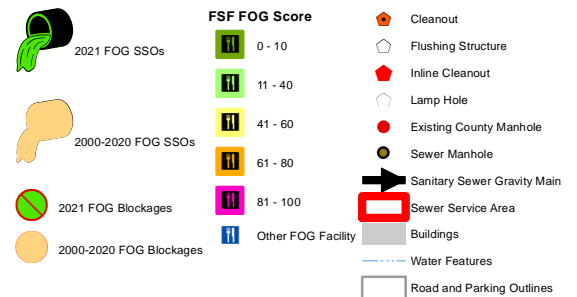


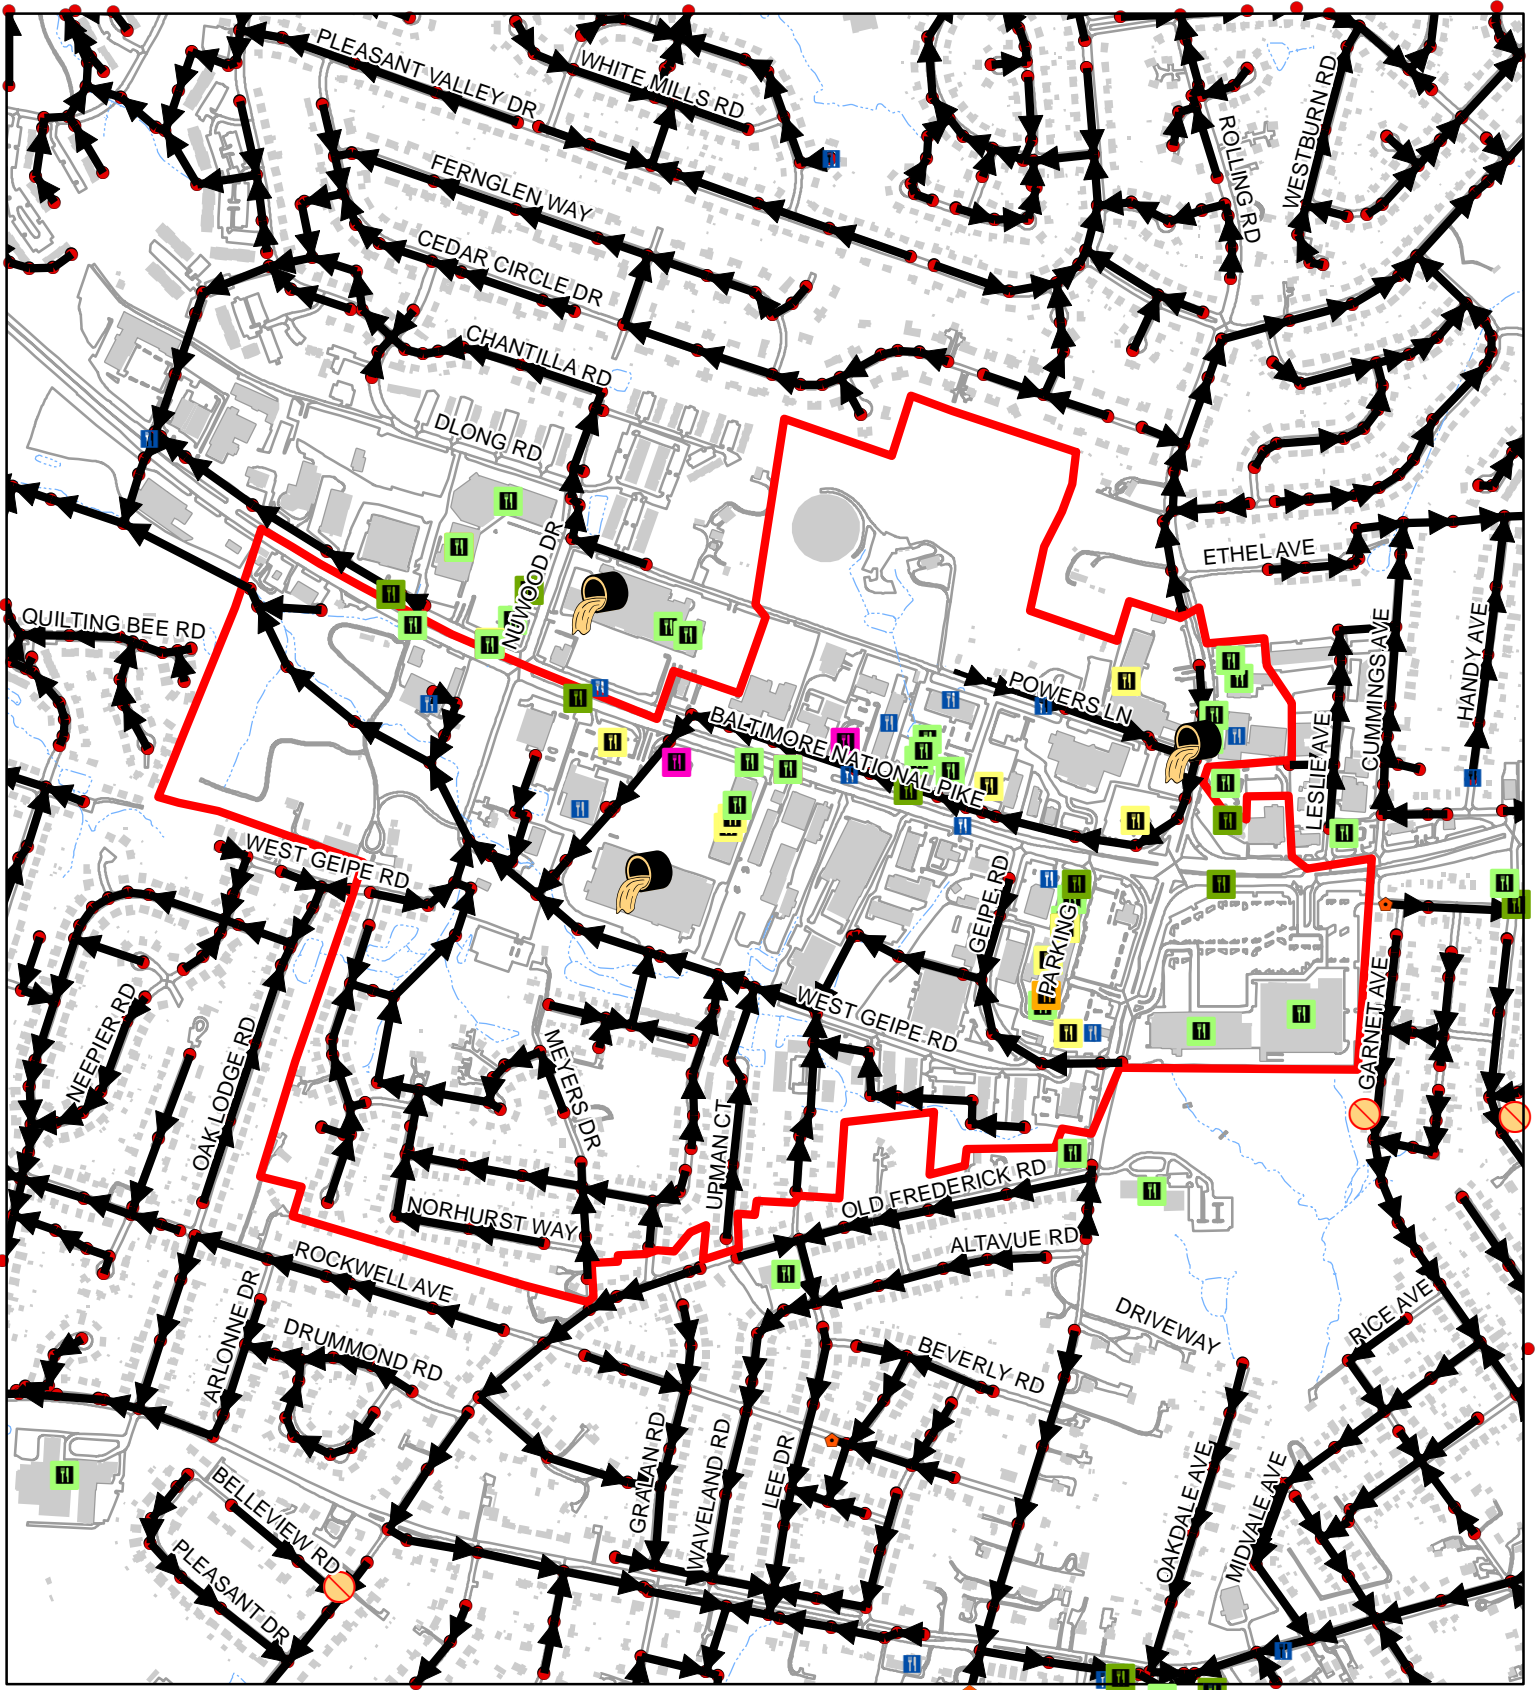


Sewer Service Area 85-45-04-00

100
 □ Feet
 1:10,650
 1 inch = 888 feet

	2021	00-20
FOG Facilities	54	
FOG SSOs	0	2
FOG Blockages	0	0

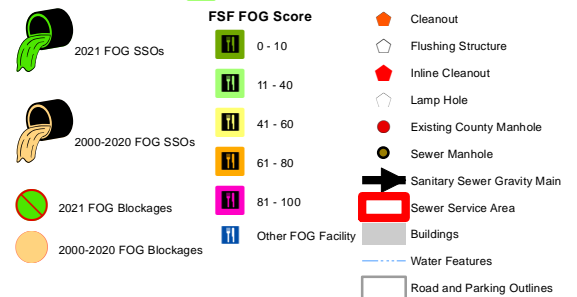


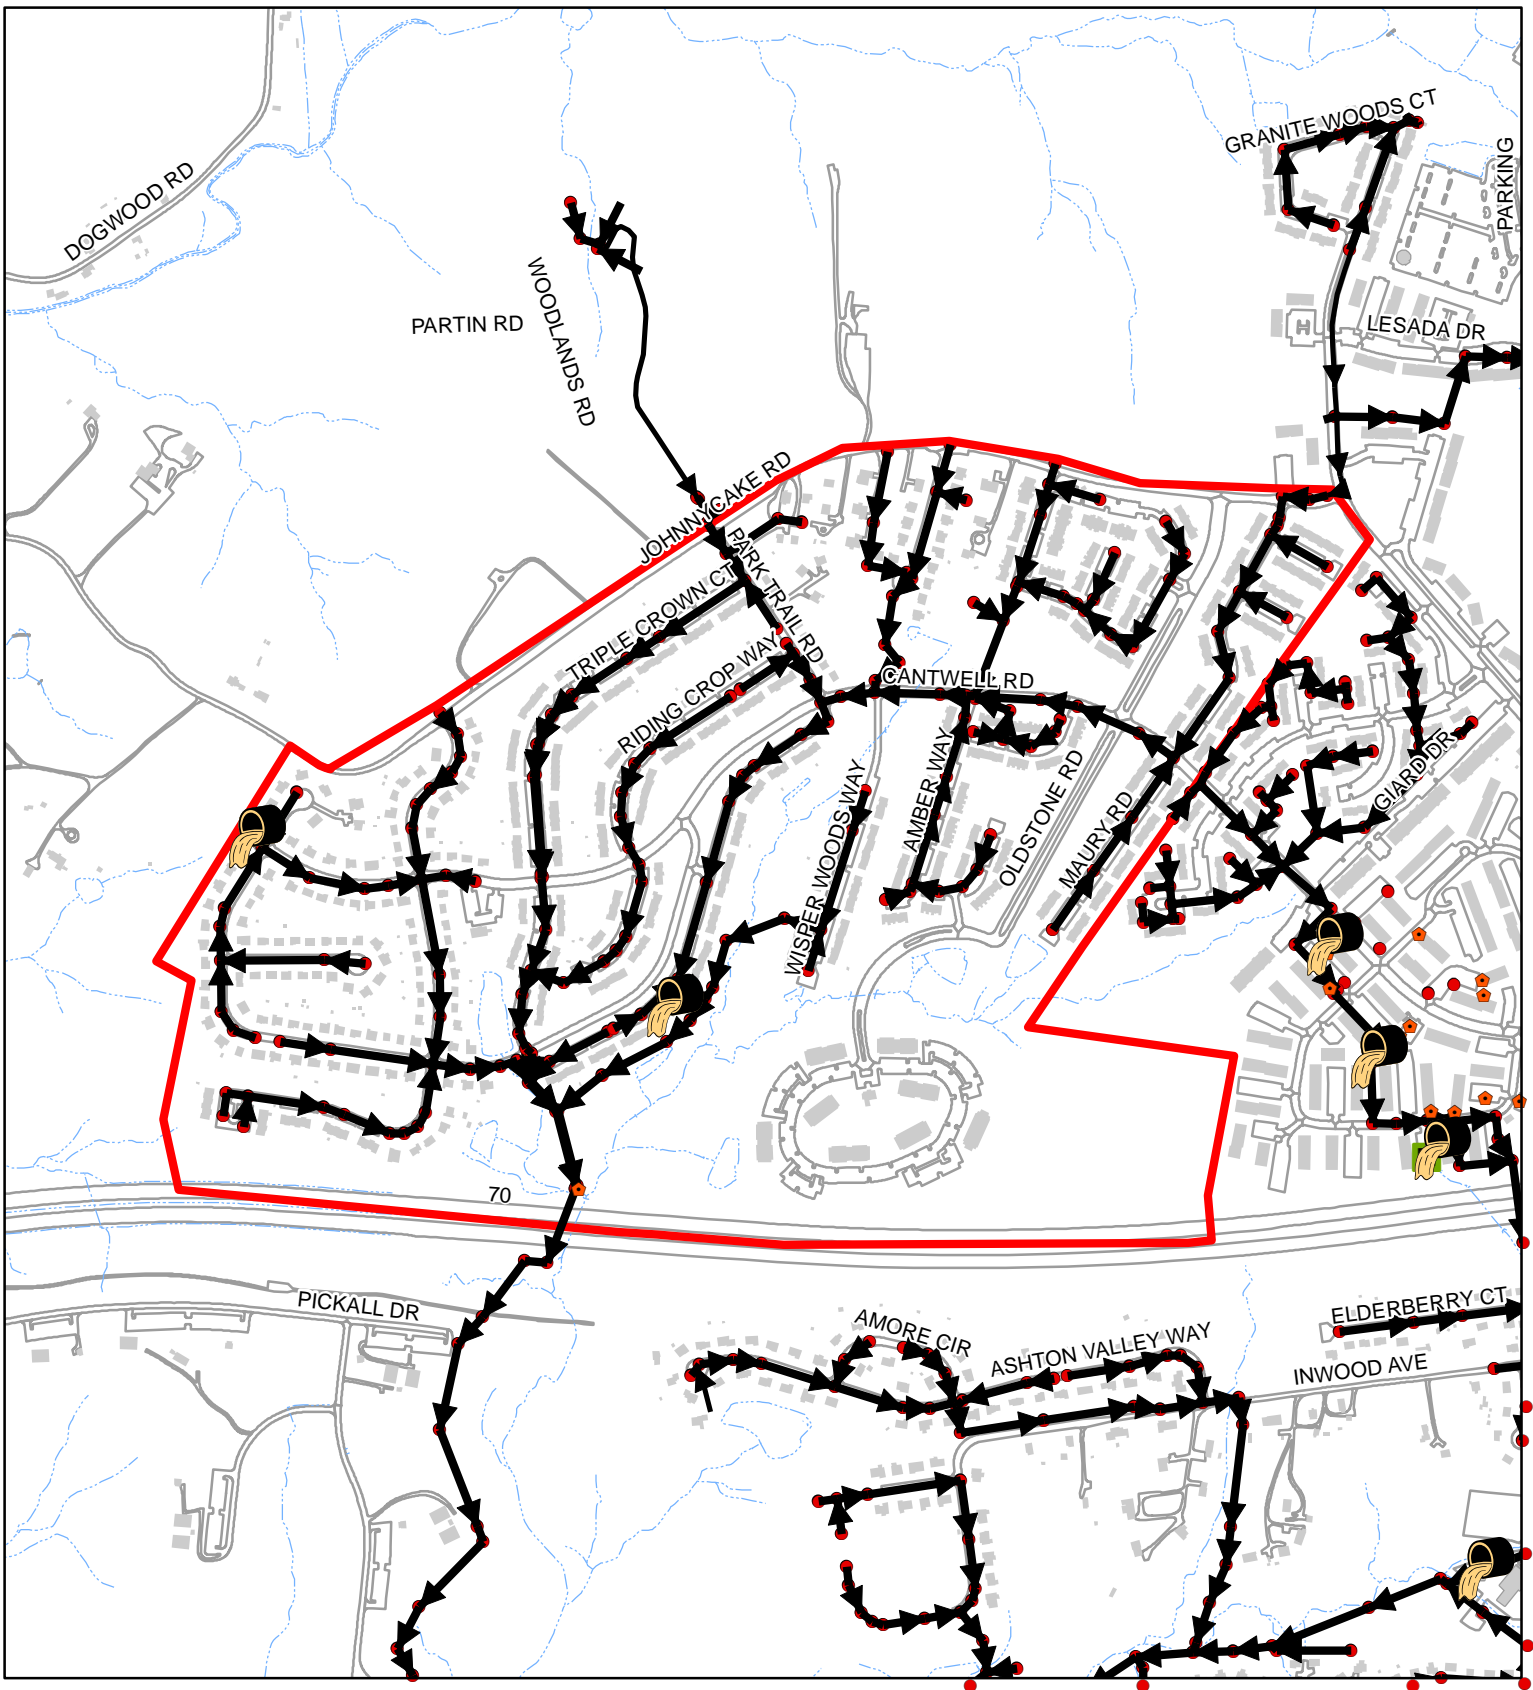


Sewer Service Area 85-46-02-03

100
 Feet
 1:8,910
 1 inch = 743 feet

	2021	00-20
FOG Facilities	0	
FOG SSOs	0	3
FOG Blockages	0	0

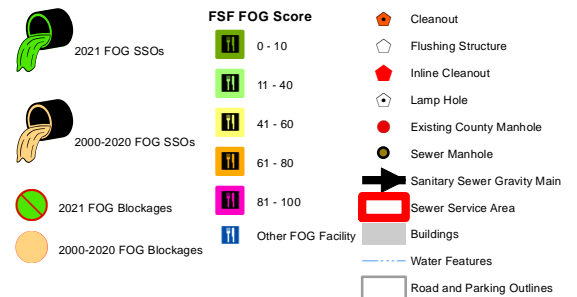

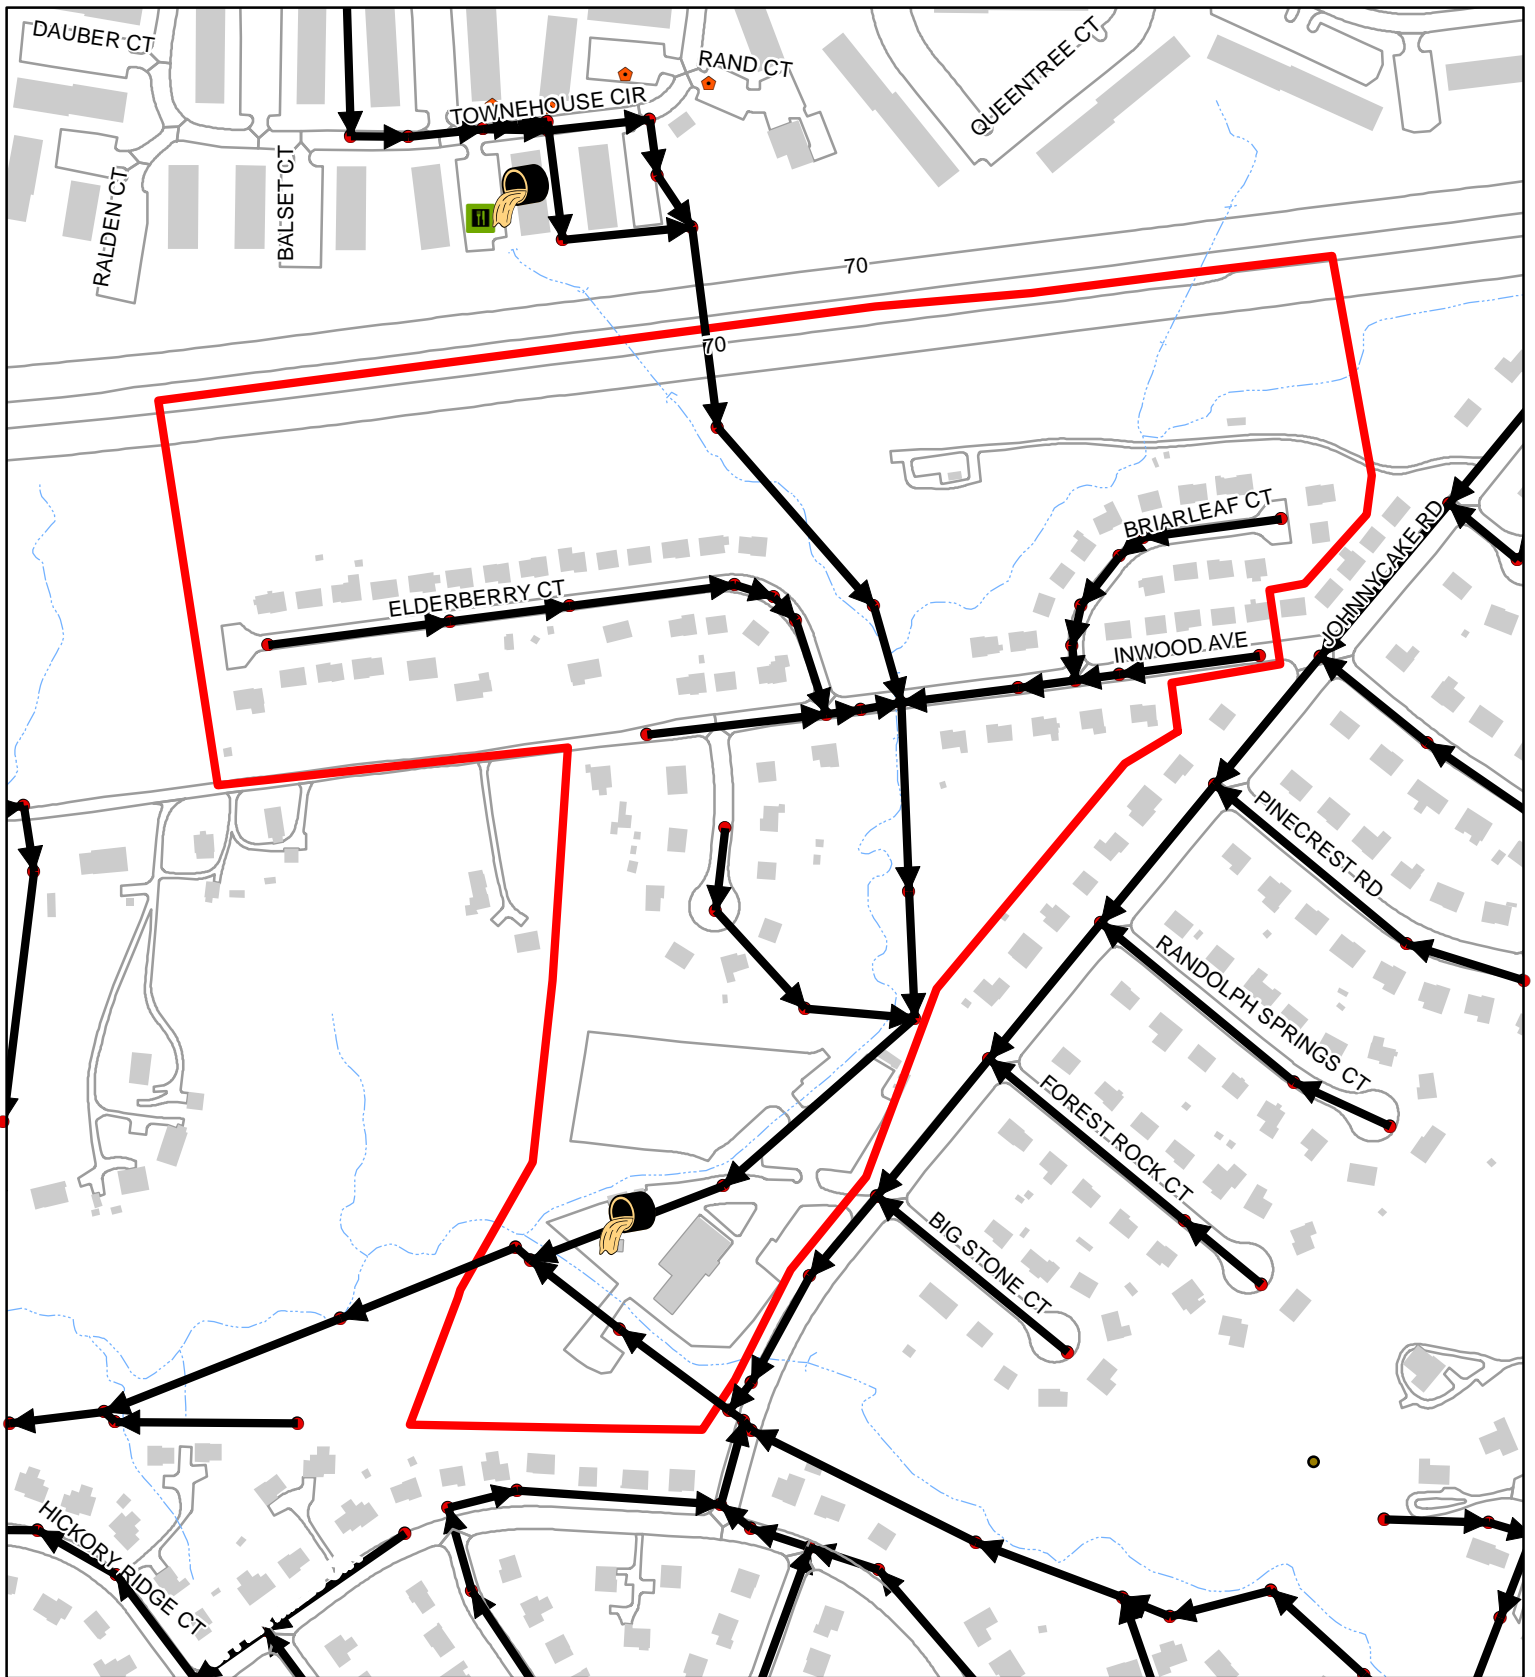


Sewer Service Area 85-46-05-01

100
 Feet
 1:3,650
 1 inch = 304 feet

	2021	00-20
FOG Facilities	0	
FOG SSOs	0	1
FOG Blockages	0	0



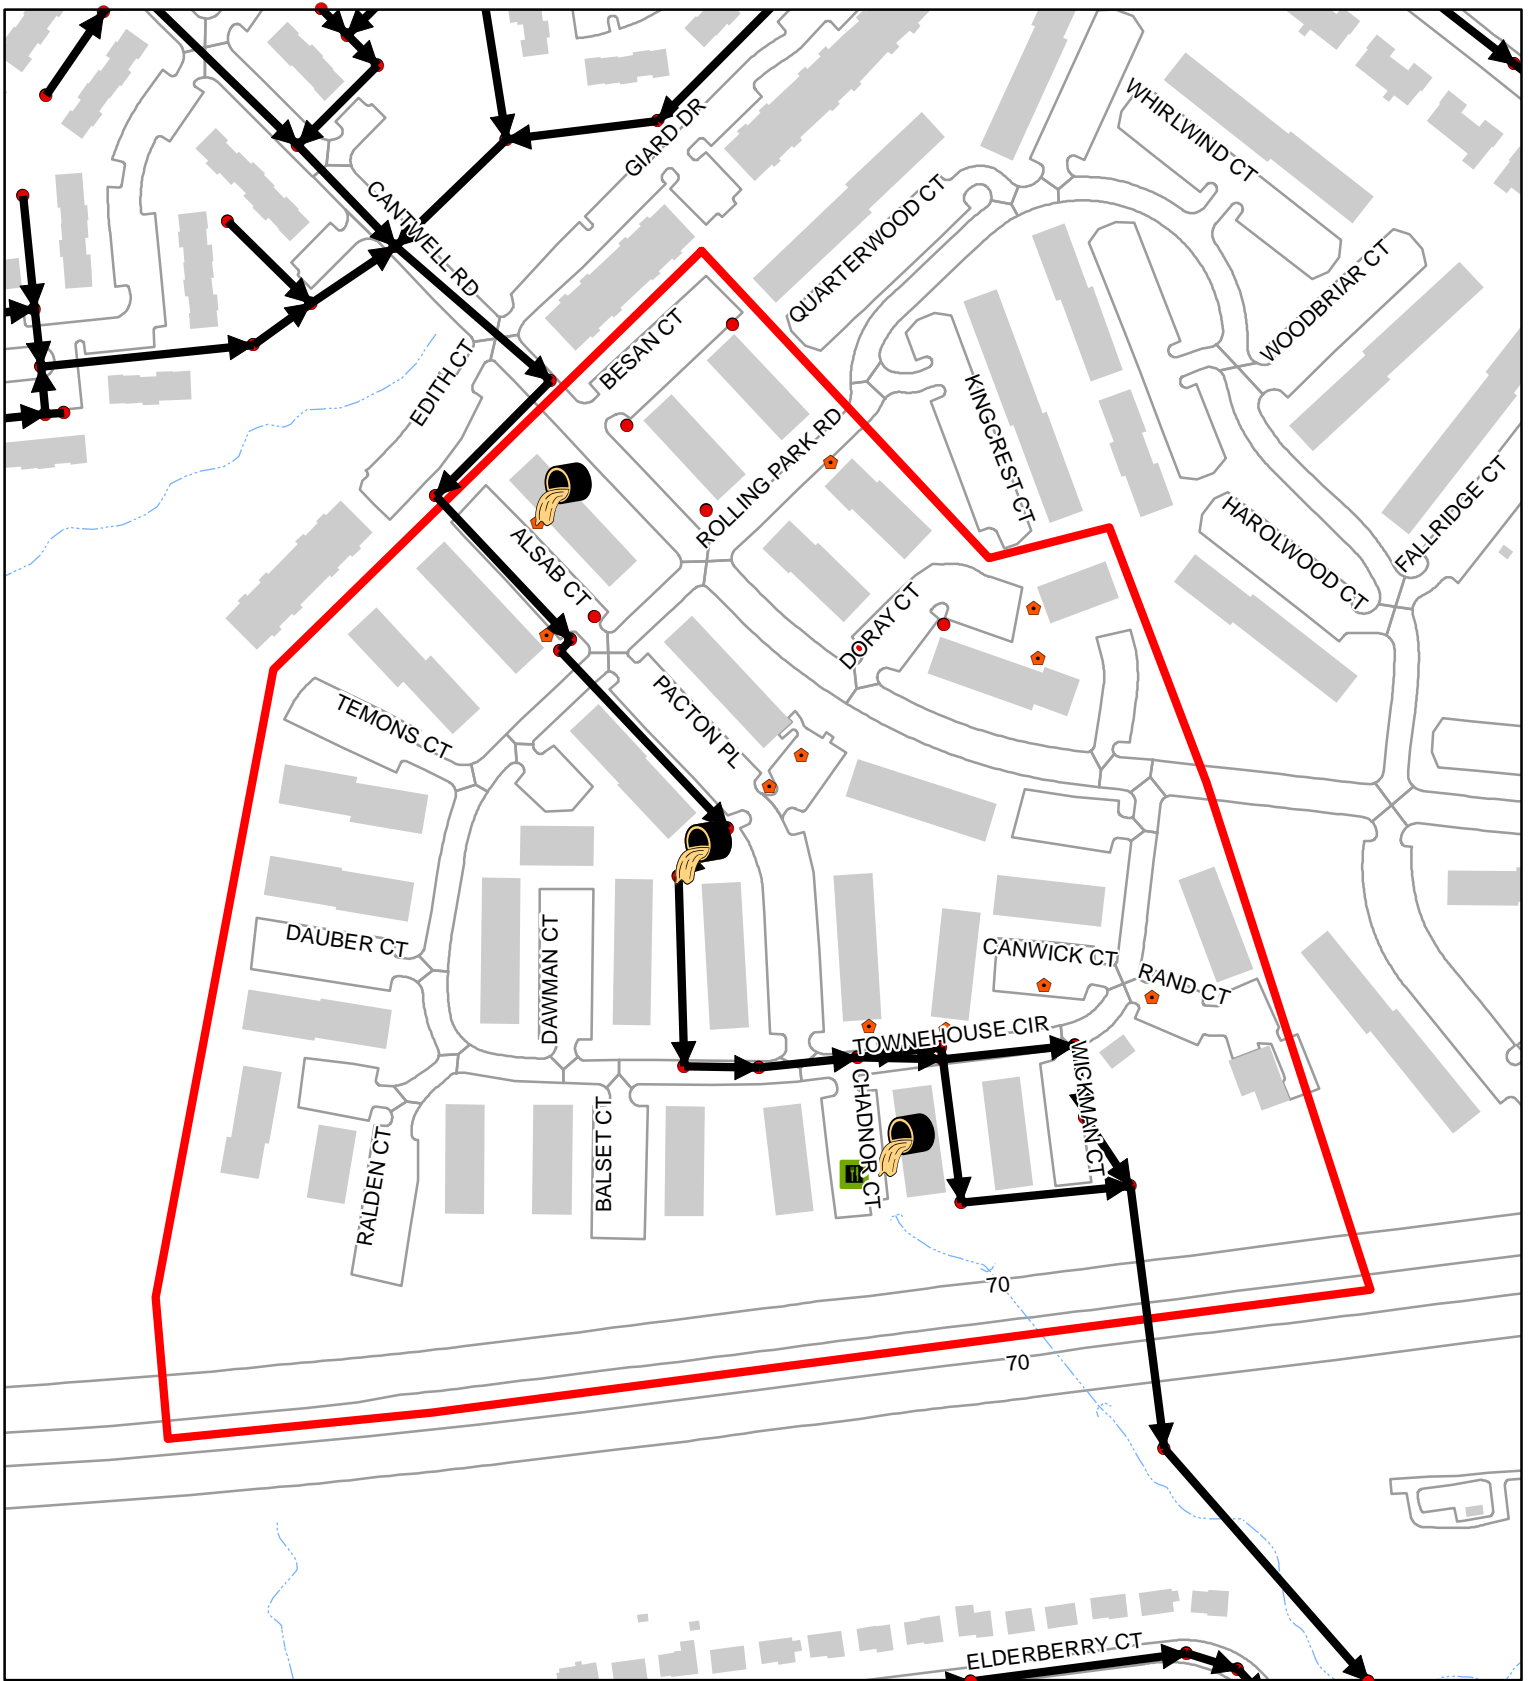

Sewer Service Area 85-46-05-03

100
 Feet
 1:2,790
 1 inch = 233 feet

	2021	00-20
FOG Facilities	1	
FOG SSOs	0	4
FOG Blockages	0	0

