


Sewer Service Area 07-01-22-00

100
 Feet
 1:8,660
 1 inch = 722 feet

	2021	00-20
FOG Facilities	1	
FOG SSOs	0	1
FOG Blockages	0	7




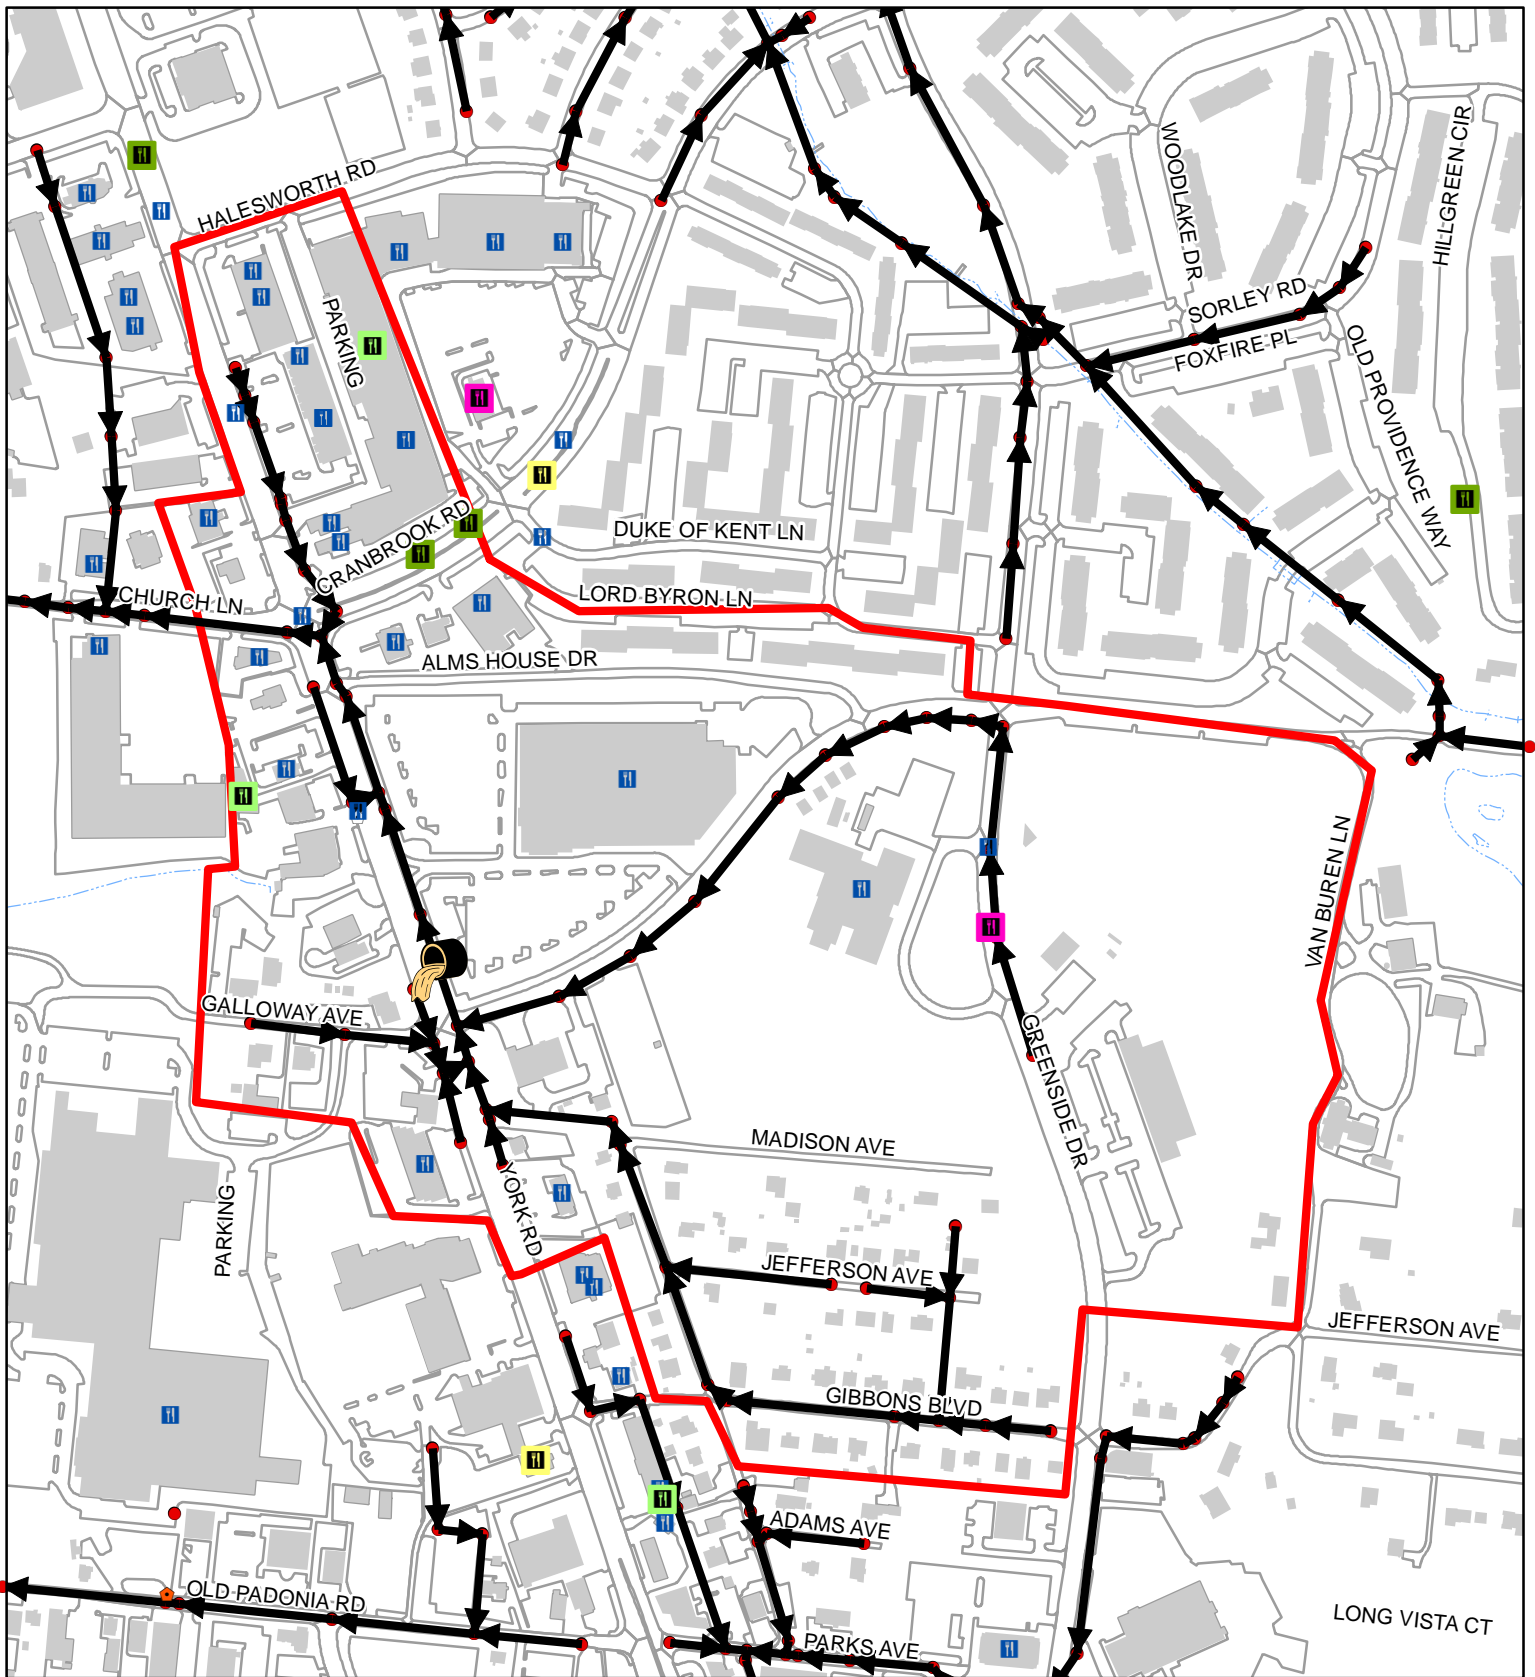


Sewer Service Area 07-02-04-02

100
 Feet
 1:5,200
 1 inch = 433 feet

	2021	00-20
FOG Facilities	28	
FOG SSOs	0	1
FOG Blockages	0	0

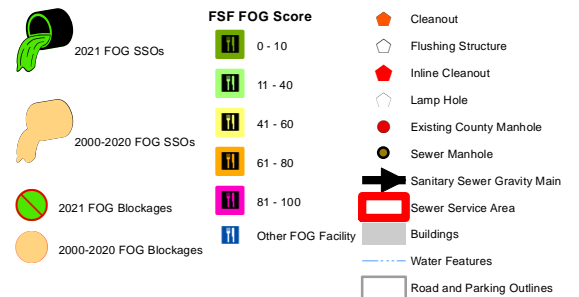

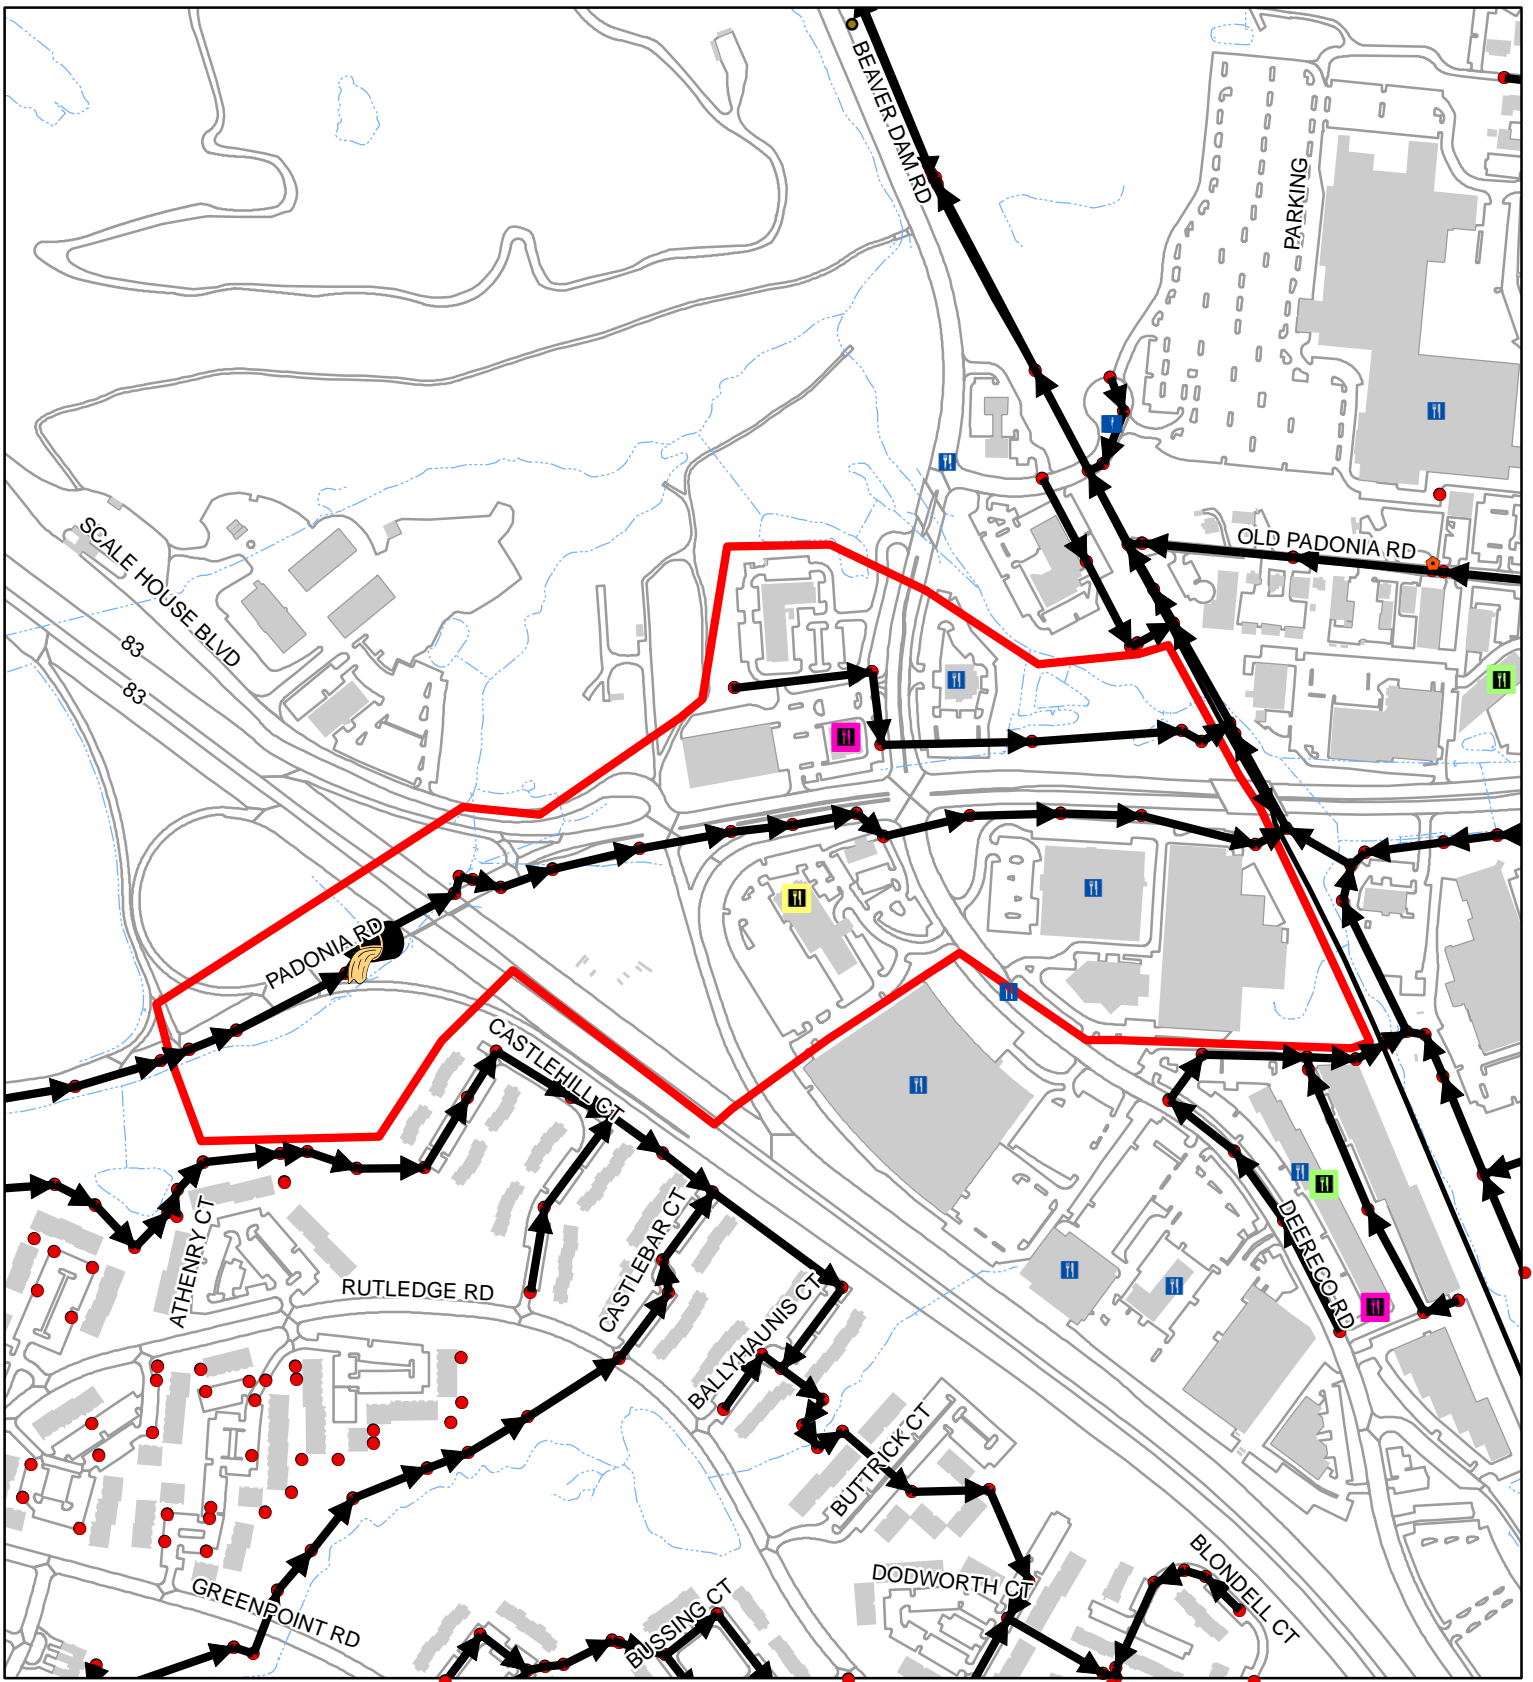

Sewer Service Area 07-02-08-01

100
 Feet
 1:6,110
 1 inch = 509 feet

	2021	00-20
FOG Facilities	5	
FOG SSOs	0	1
FOG Blockages	0	0

2021 FOG SSOs

2000-2020 FOG SSOs


2021 FOG Blockages

2000-2020 FOG Blockages

FSF FOG Score

- 0 - 10
- 11 - 40
- 41 - 60
- 61 - 80
- 81 - 100
- Other FOG Facility


- Cleanout
- Flushing Structure
- Inline Cleanout
- Lamp Hole
- Existing County Manhole
- Sewer Manhole
- Sanitary Sewer Gravity Main
- Sewer Service Area
- Buildings
- Water Features
- Road and Parking Outlines

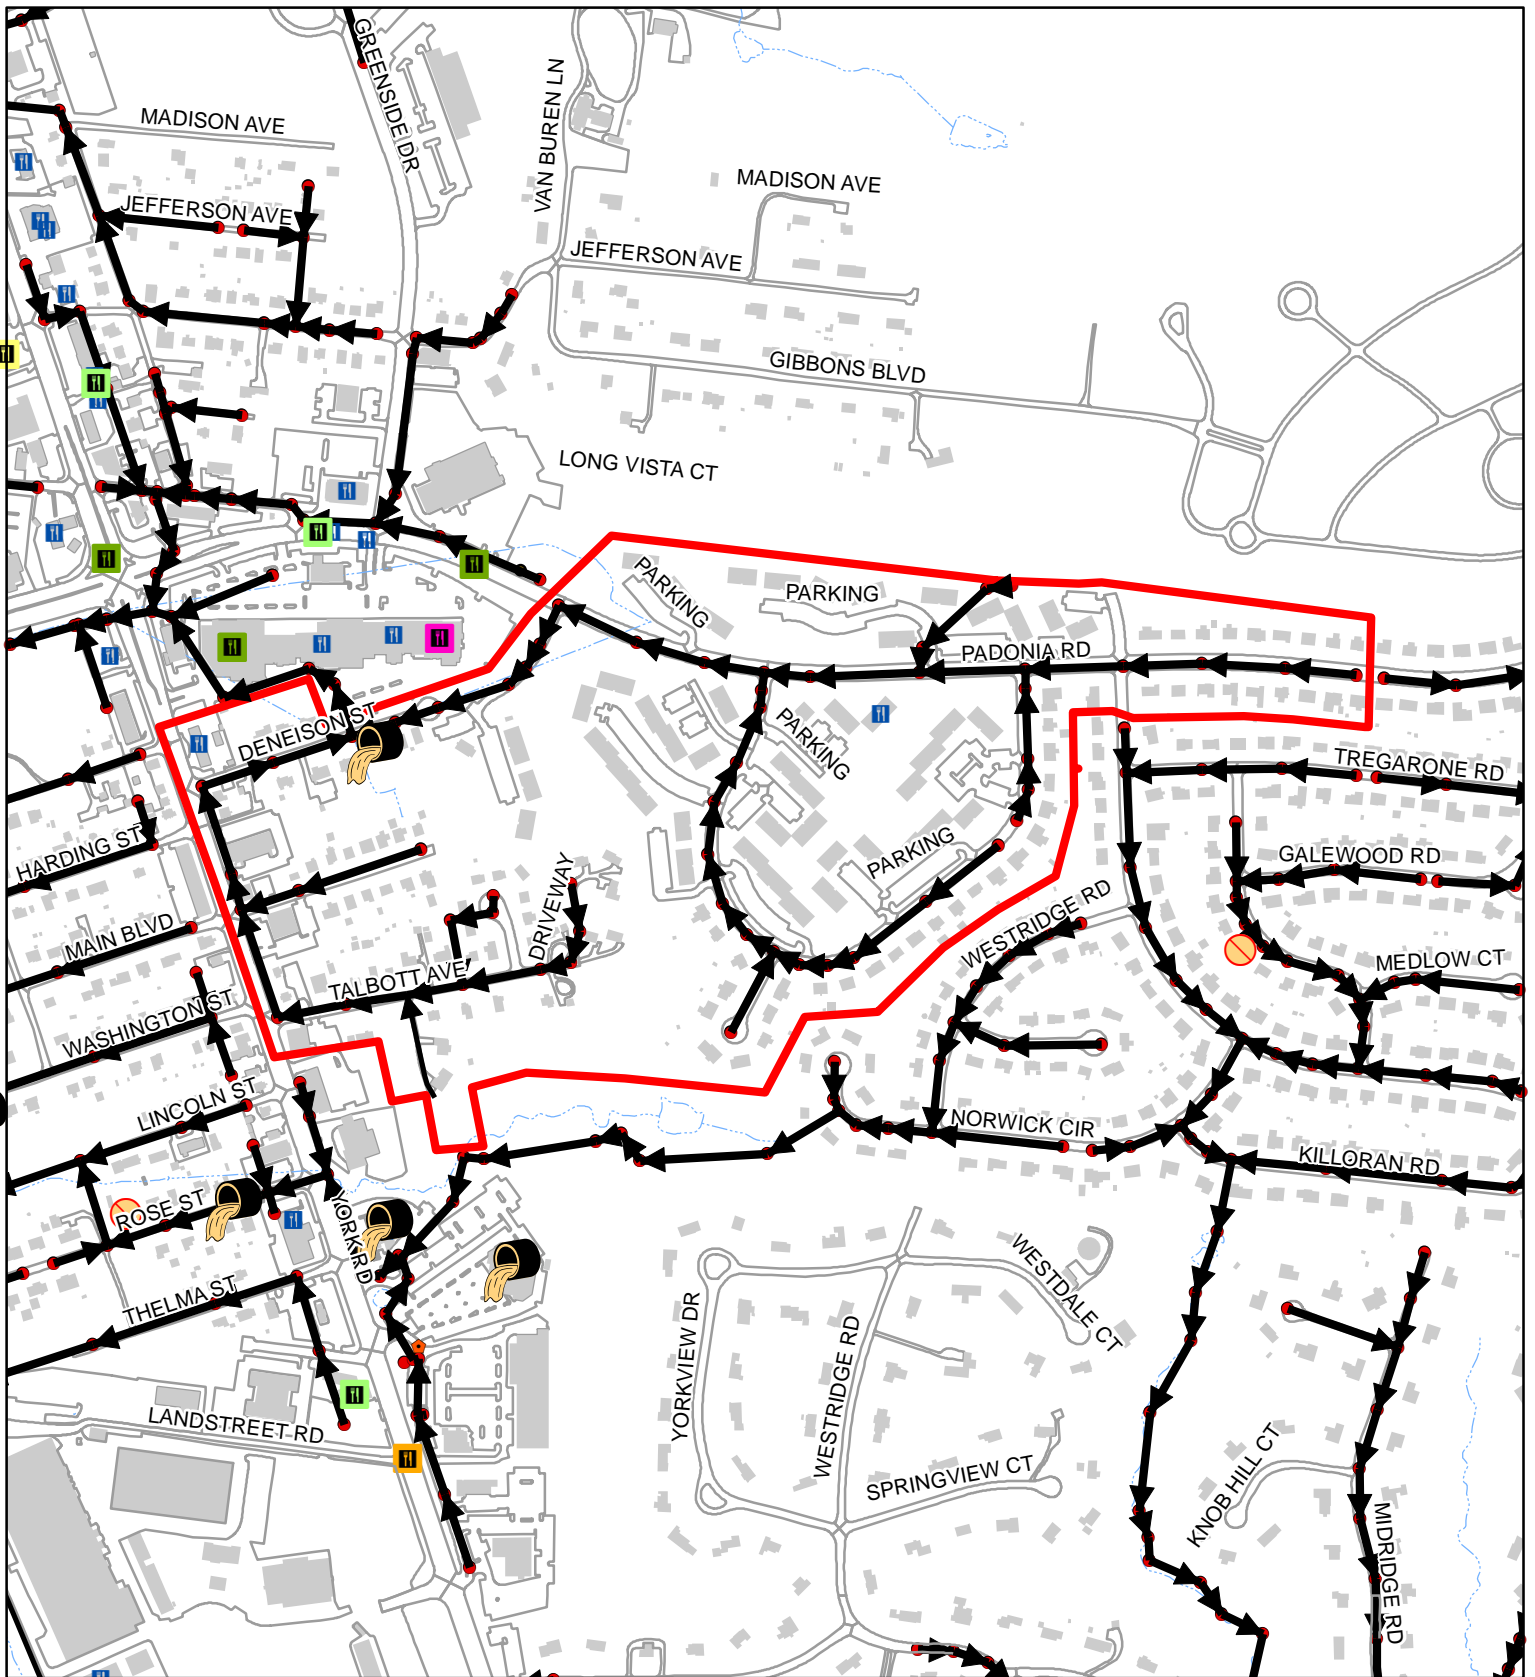


Sewer Service Area 07-02-09-03

100
 Feet
 1:7,200
 1 inch = 600 feet

	2021	00-20
FOG Facilities	2	
FOG SSOs	0	1
FOG Blockages	0	0

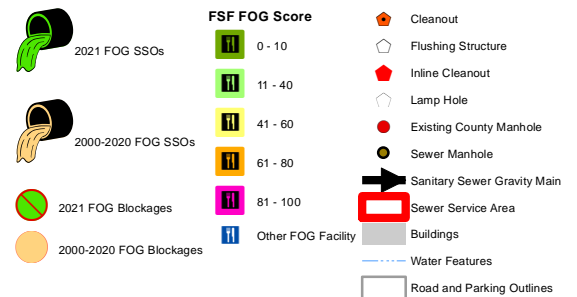


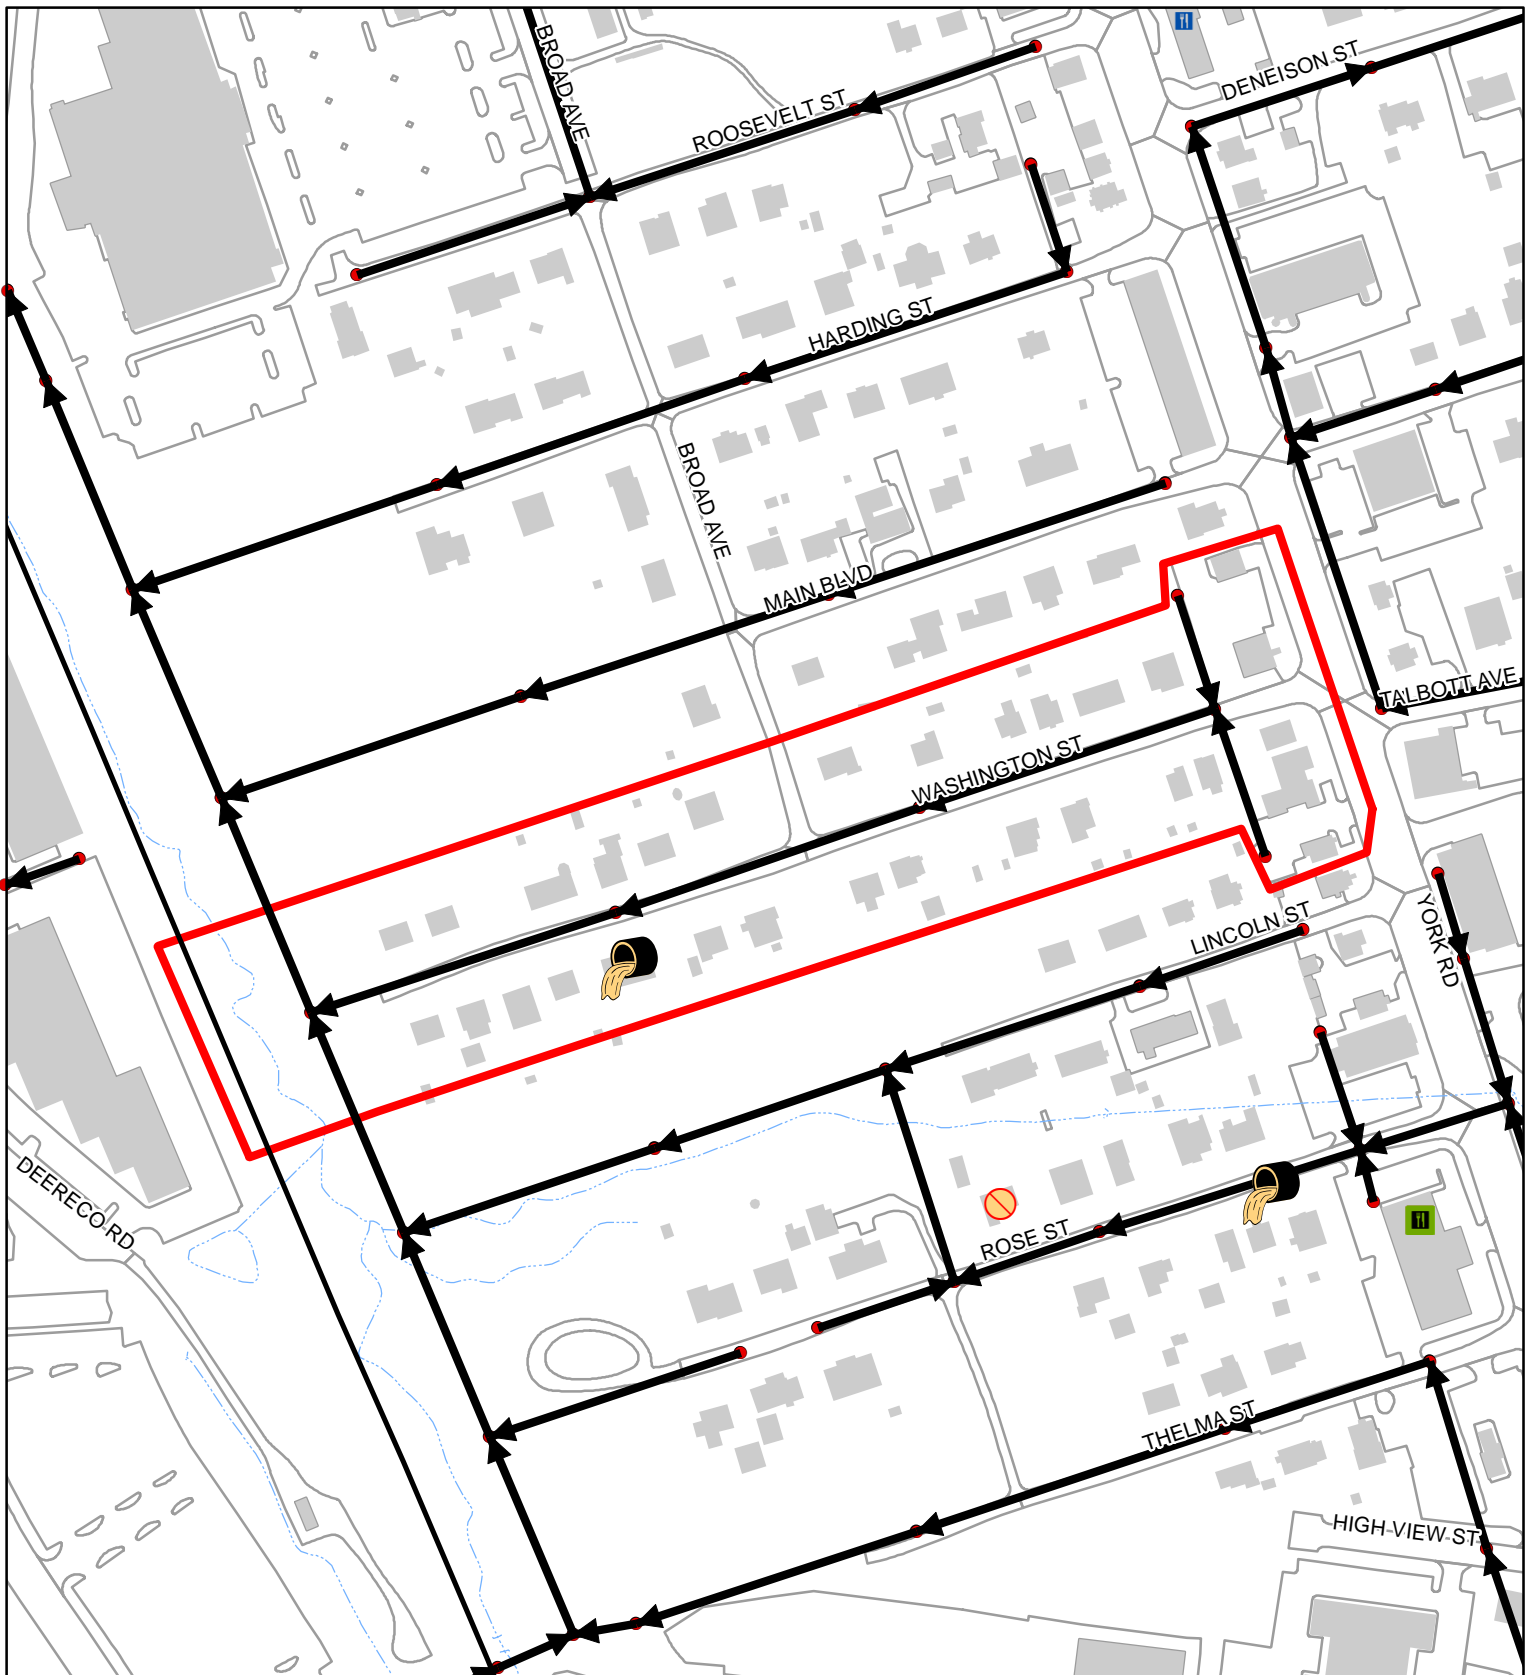


Sewer Service Area 07-02-13-00

100
 Feet
 1:2,860
 1 inch = 238 feet

	2021	00-20
FOG Facilities	0	
FOG SSOs	0	1
FOG Blockages	0	0

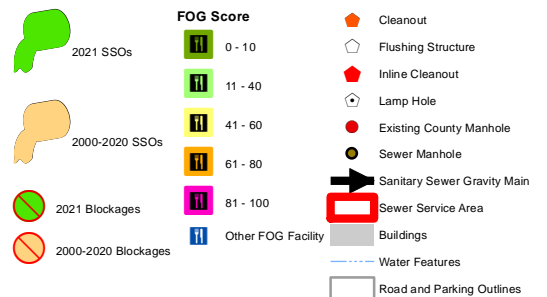

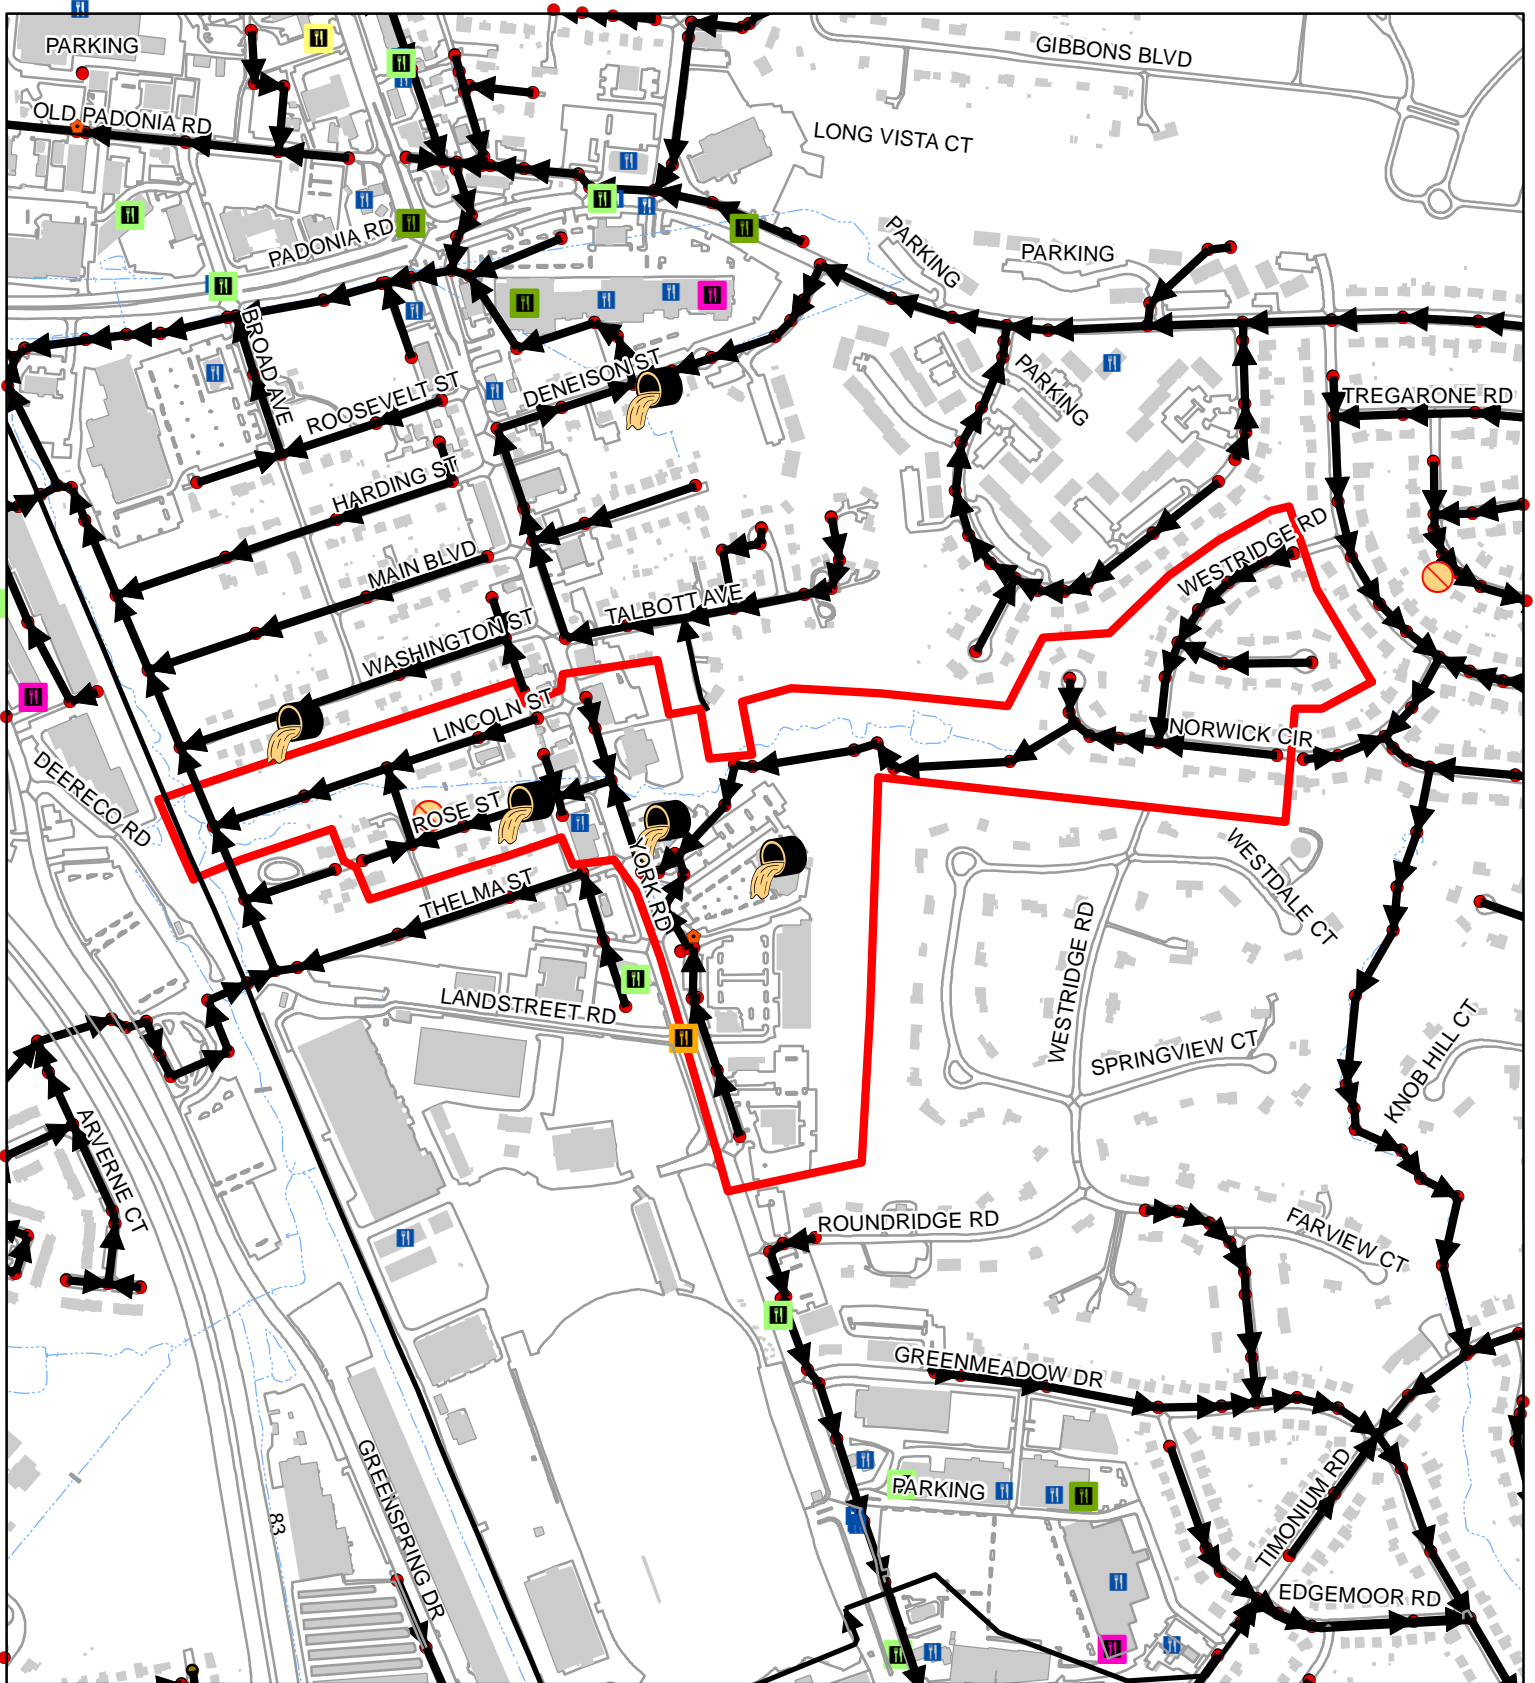


Sewer Service Area 07-02-14-00

100
 Feet
 1:7,950
 1 inch = 663 feet

	2021	00-20
FOG Facilities	5	
FOG SSOs	0	3
FOG Blockages	0	1

	2021 FOG SSOs		FSF FOG Score		Cleanout
	2000-2020 FOG SSOs		0 - 10		Flushing Structure
	2021 FOG Blockages		11 - 40		Inline Cleanout
	2000-2020 FOG Blockages		41 - 60		Lamp Hole
	2021 FOG Blockages		61 - 80		Existing County Manhole
	2000-2020 FOG Blockages		81 - 100		Sewer Manhole
	Other FOG Facility				Sanitary Sewer Gravity Main
	Sewer Service Area				Sewer Service Area
	Buildings				Water Features
	Road and Parking Outlines				Road and Parking Outlines

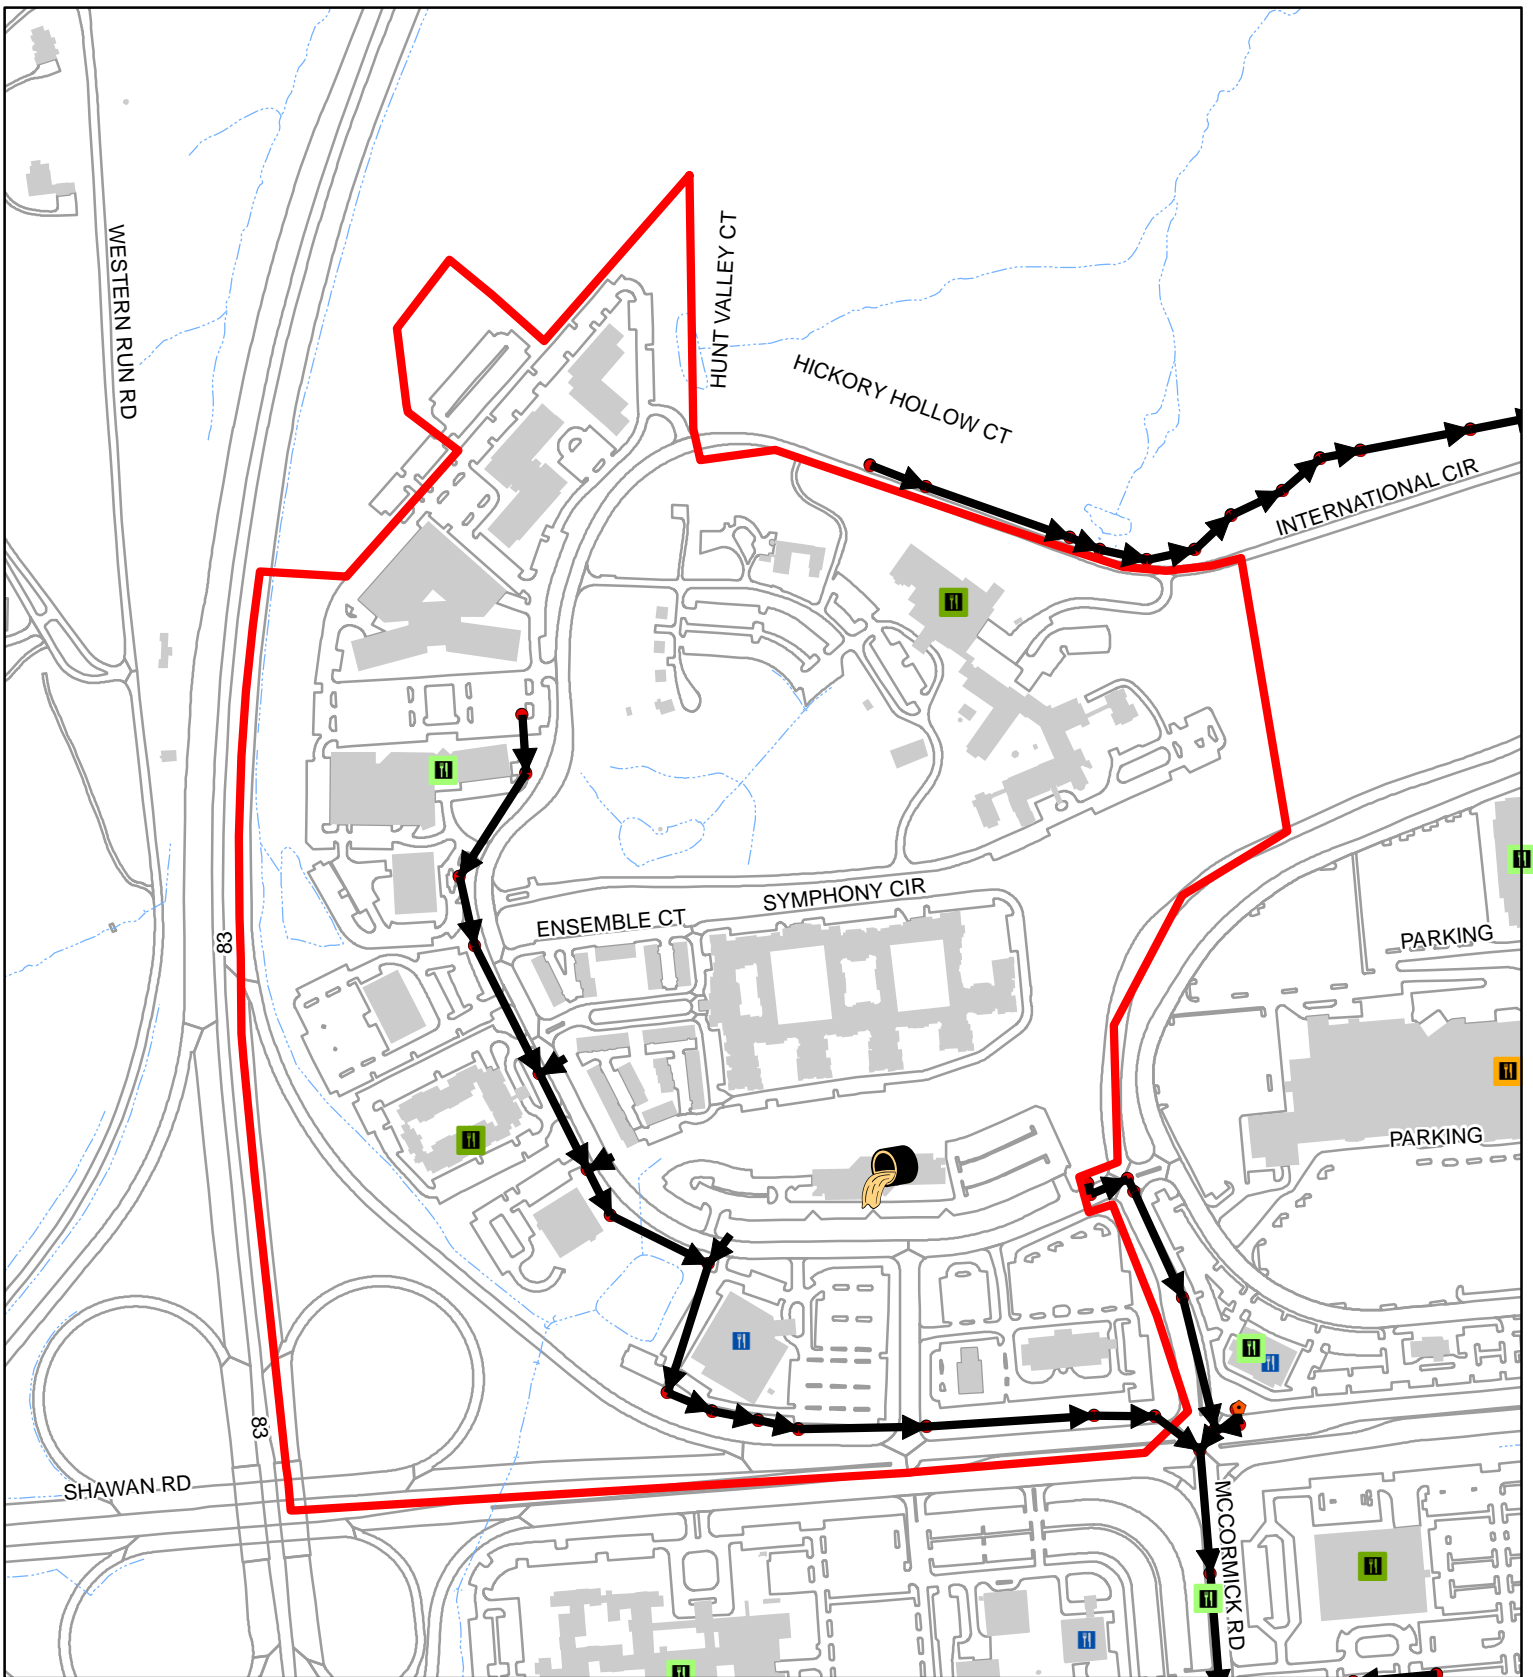


Sewer Service Area 08-01-06-03

100
 Feet
 1:5,750
 1 inch = 479 feet

	2021	00-20
FOG Facilities	5	
FOG SSOs	0	1
FOG Blockages	0	0



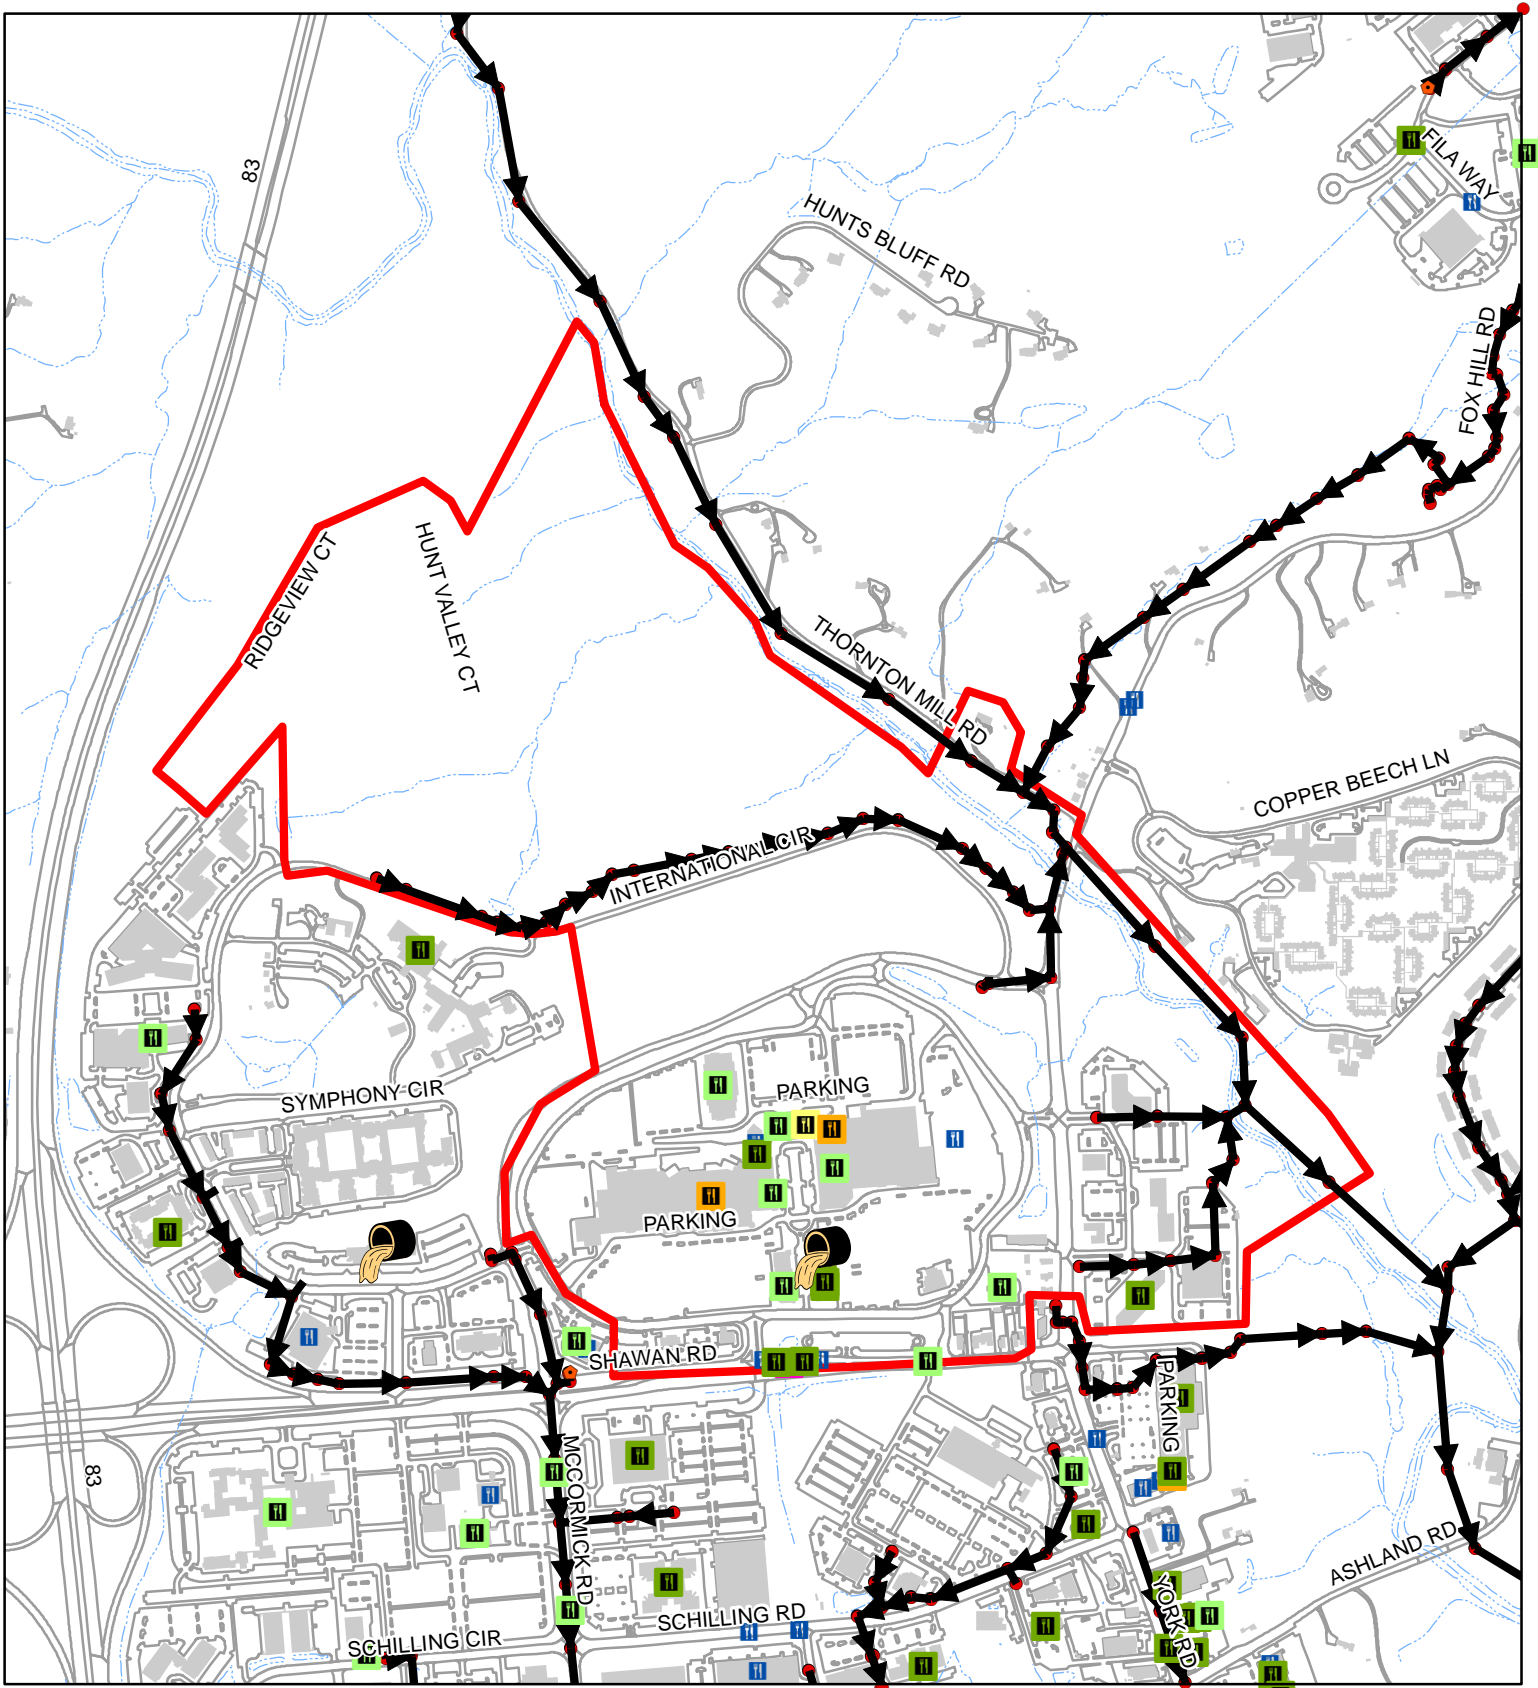


Sewer Service Area 08-02-14-00

100
 Feet
 1:10,970
 1 inch = 914 feet

	2021	00-20
FOG Facilities	29	
FOG SSOs	0	1
FOG Blockages	0	0




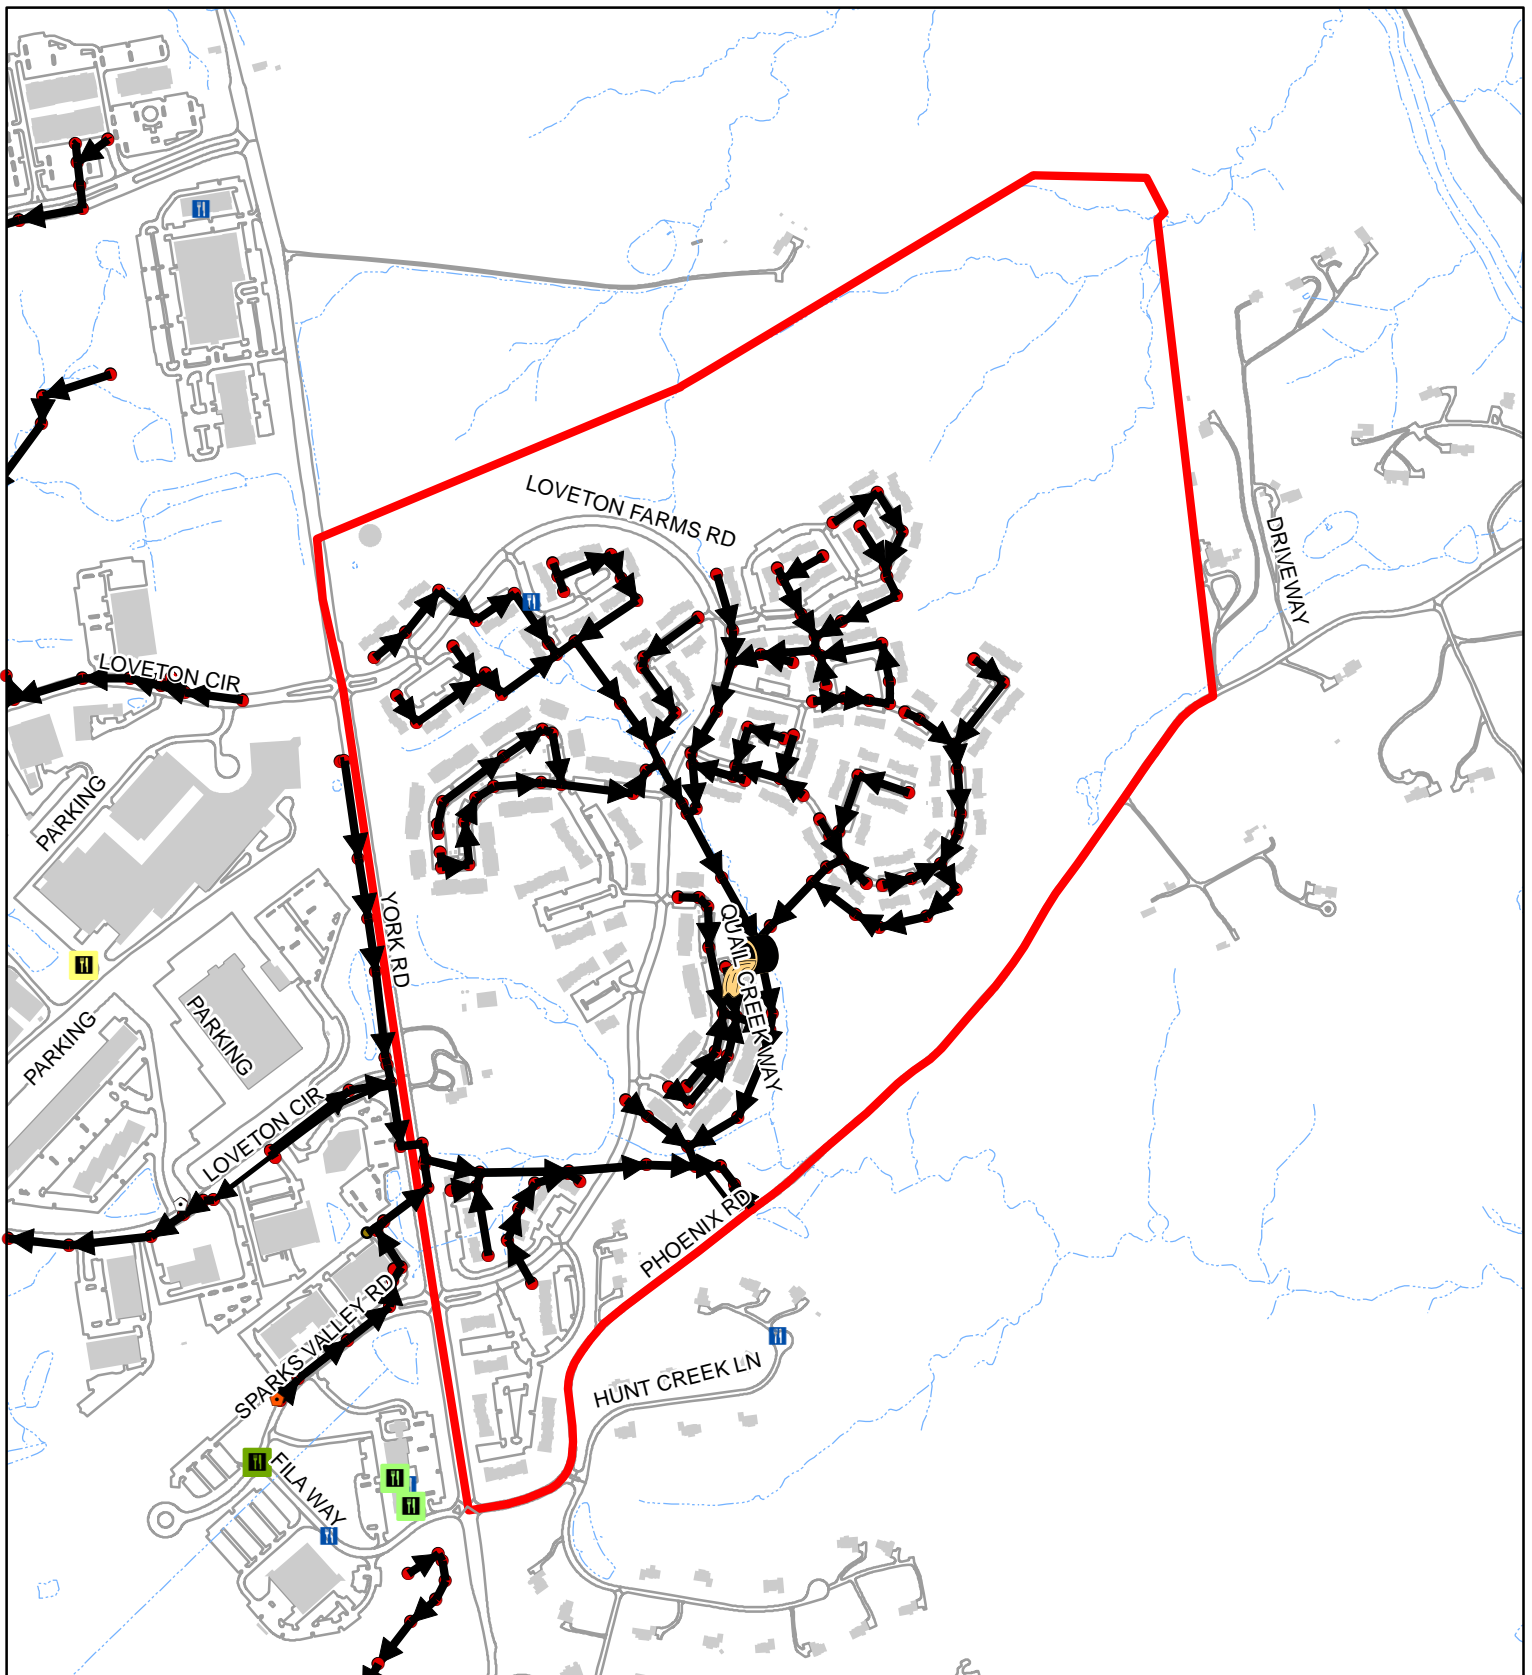


Sewer Service Area 08-02-25-02

100
 Feet
 1:9,270
 1 inch = 773 feet

	2021	00-20
FOG Facilities	1	
FOG SSOs	0	1
FOG Blockages	0	0

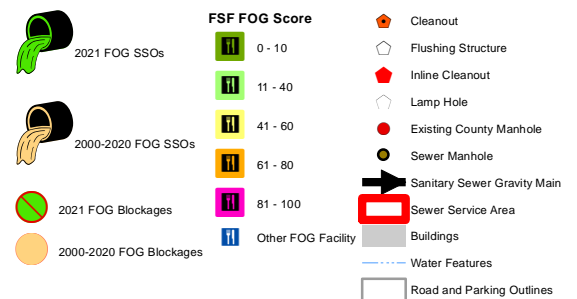

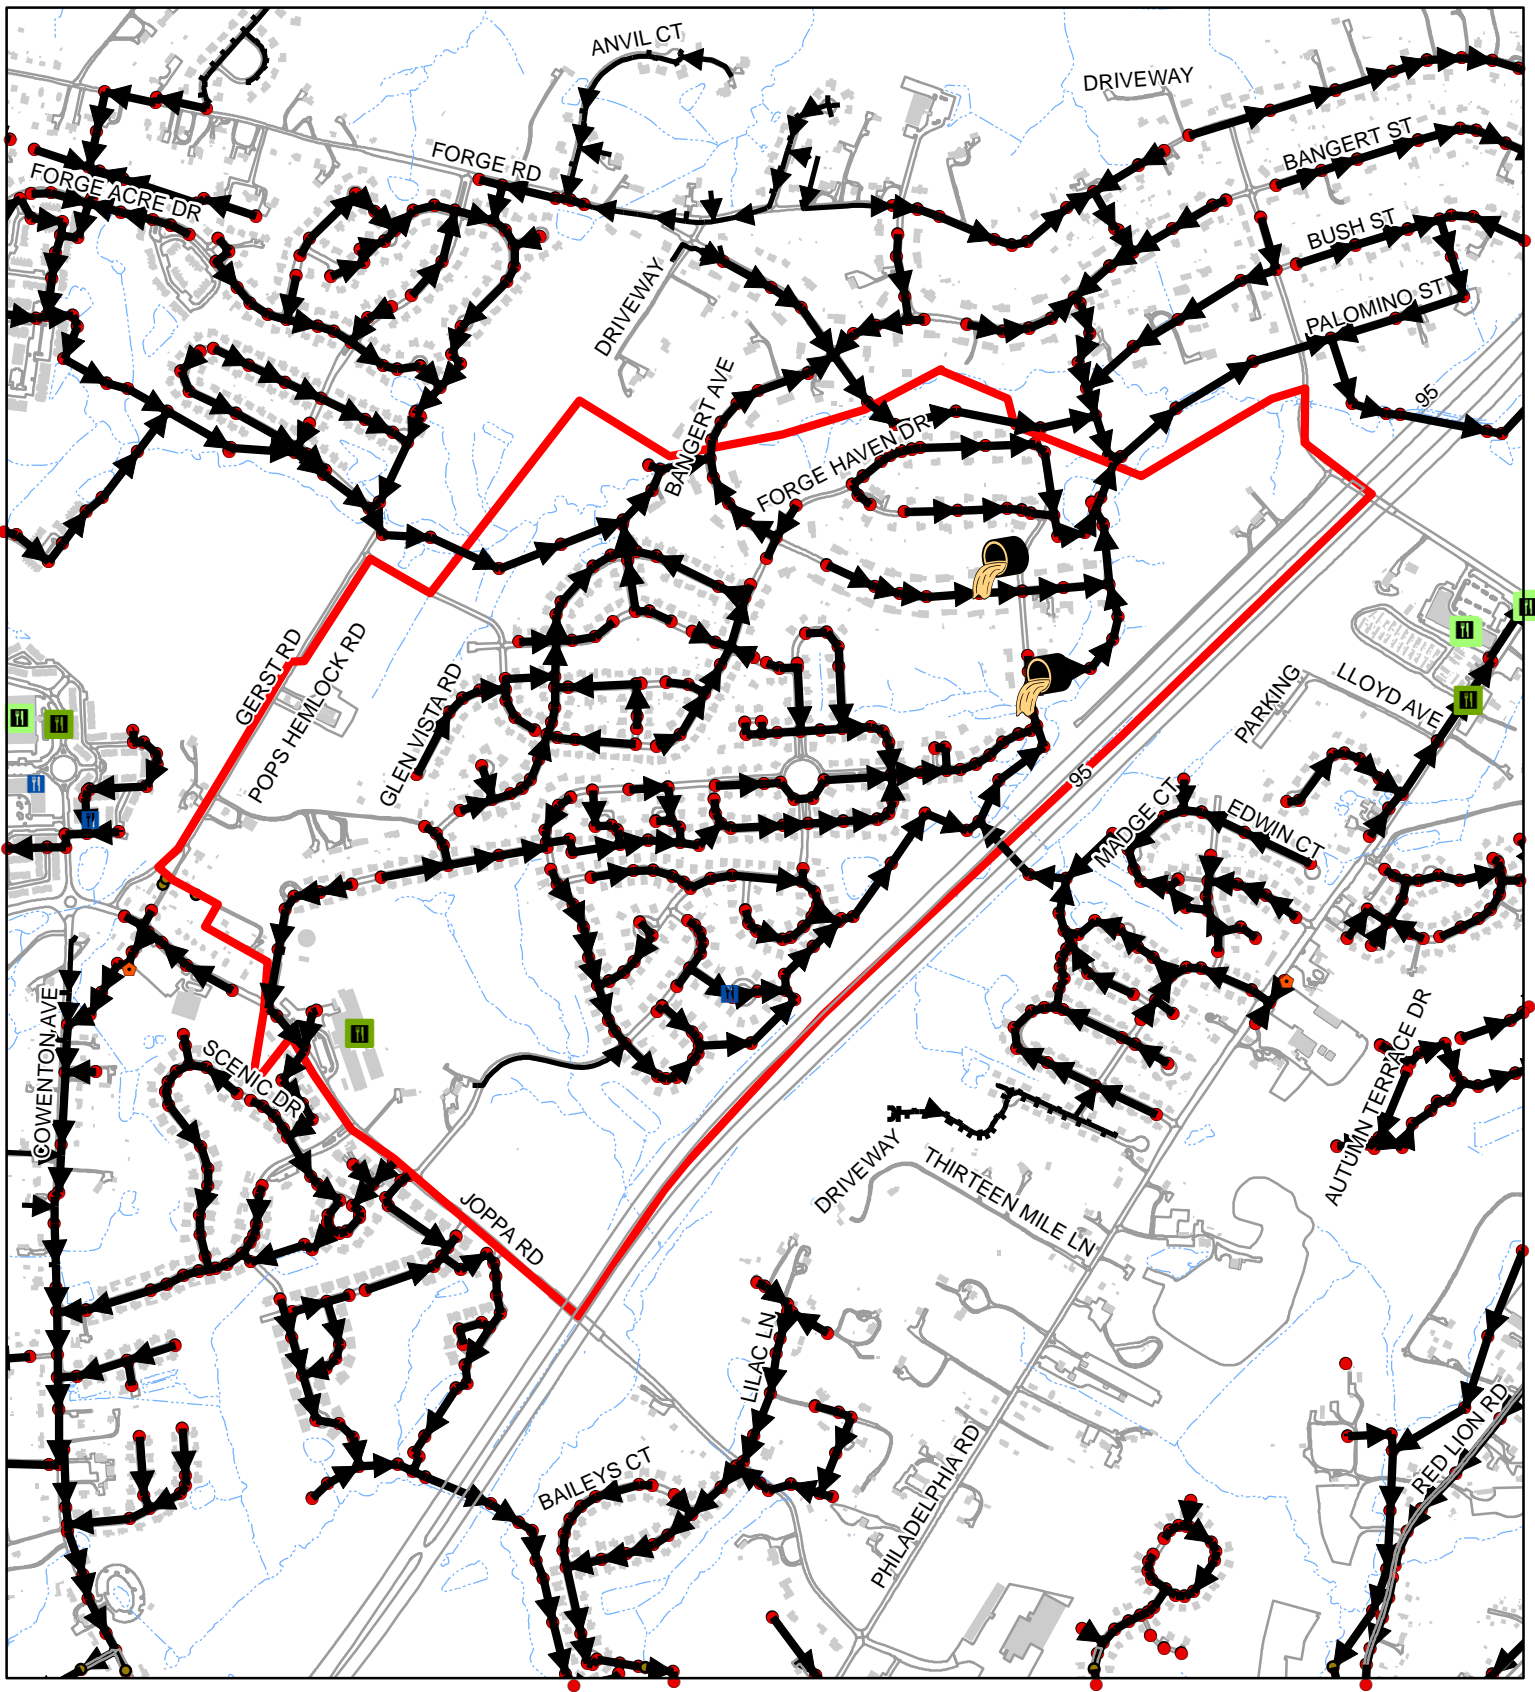

Sewer Service Area 10-02-13-10

100
 □ Feet
 1:12,670
 1 inch = 1,056 feet

	2021	00-20
FOG Facilities	2	
FOG SSOs	0	2
FOG Blockages	0	0

2021 FOG SSOs

2000-2020 FOG SSOs

2021 FOG Blockages

2000-2020 FOG Blockages

FSF FOG Score

0 - 10

11 - 40

41 - 60

61 - 80

81 - 100

Other FOG Facility

Cleanout

Flushing Structure

Inline Cleanout

Lamp Hole

Existing County Manhole

Sewer Manhole


Sanitary Sewer Gravity Main

Sewer Service Area

Buildings

Water Features


Road and Parking Outlines

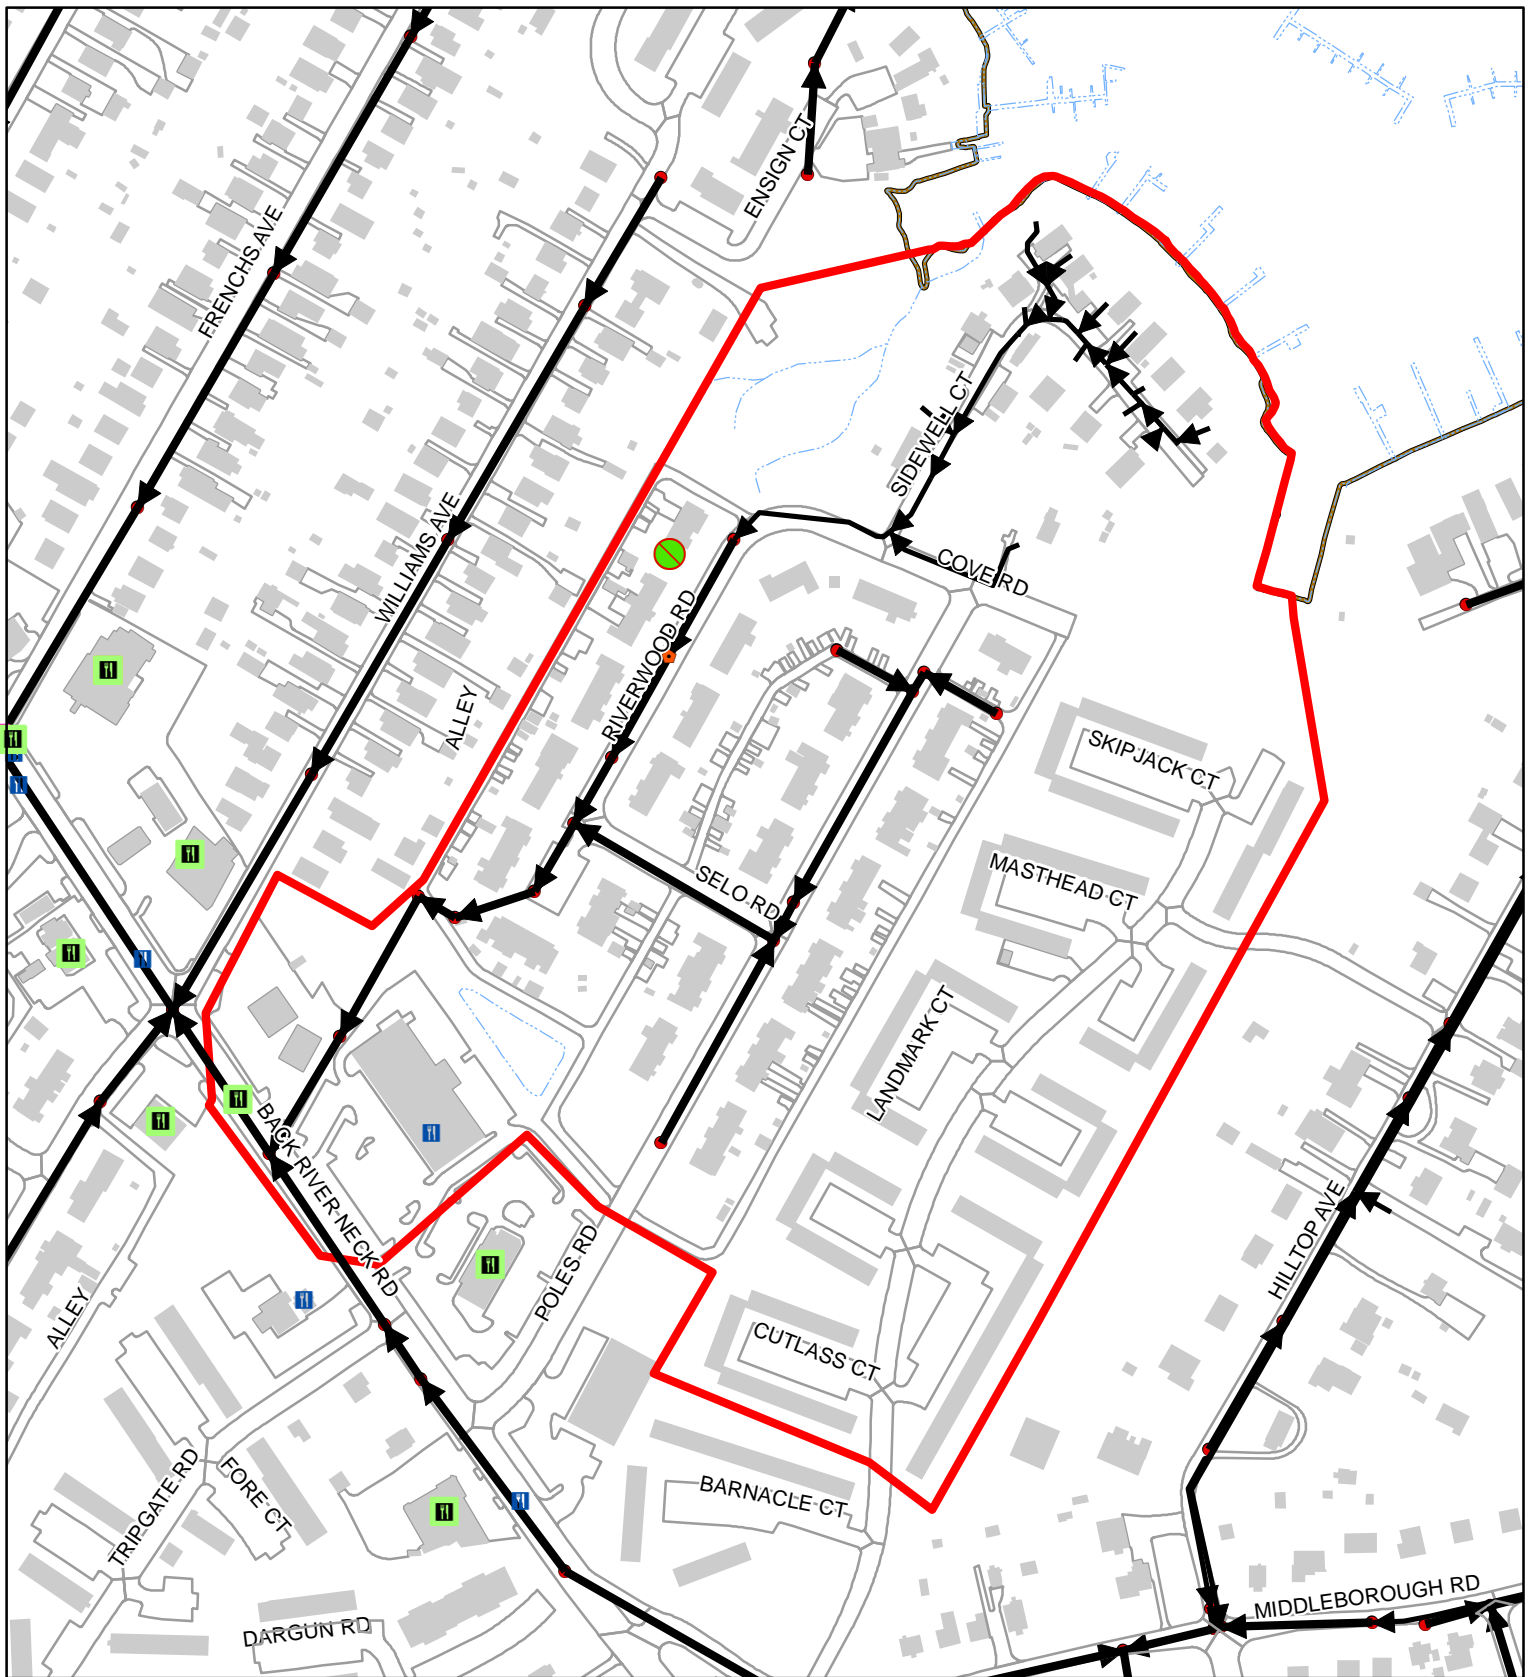


Sewer Service Area 12-03-13-07

100
 Feet
 1:3,400
 1 inch = 283 feet

	2021	00-20
FOG Facilities	2	
FOG SSOs	0	0
FOG Blockages	1	0

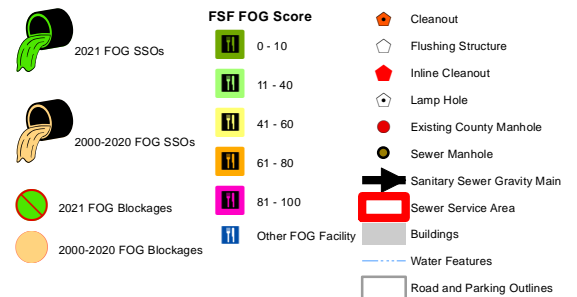


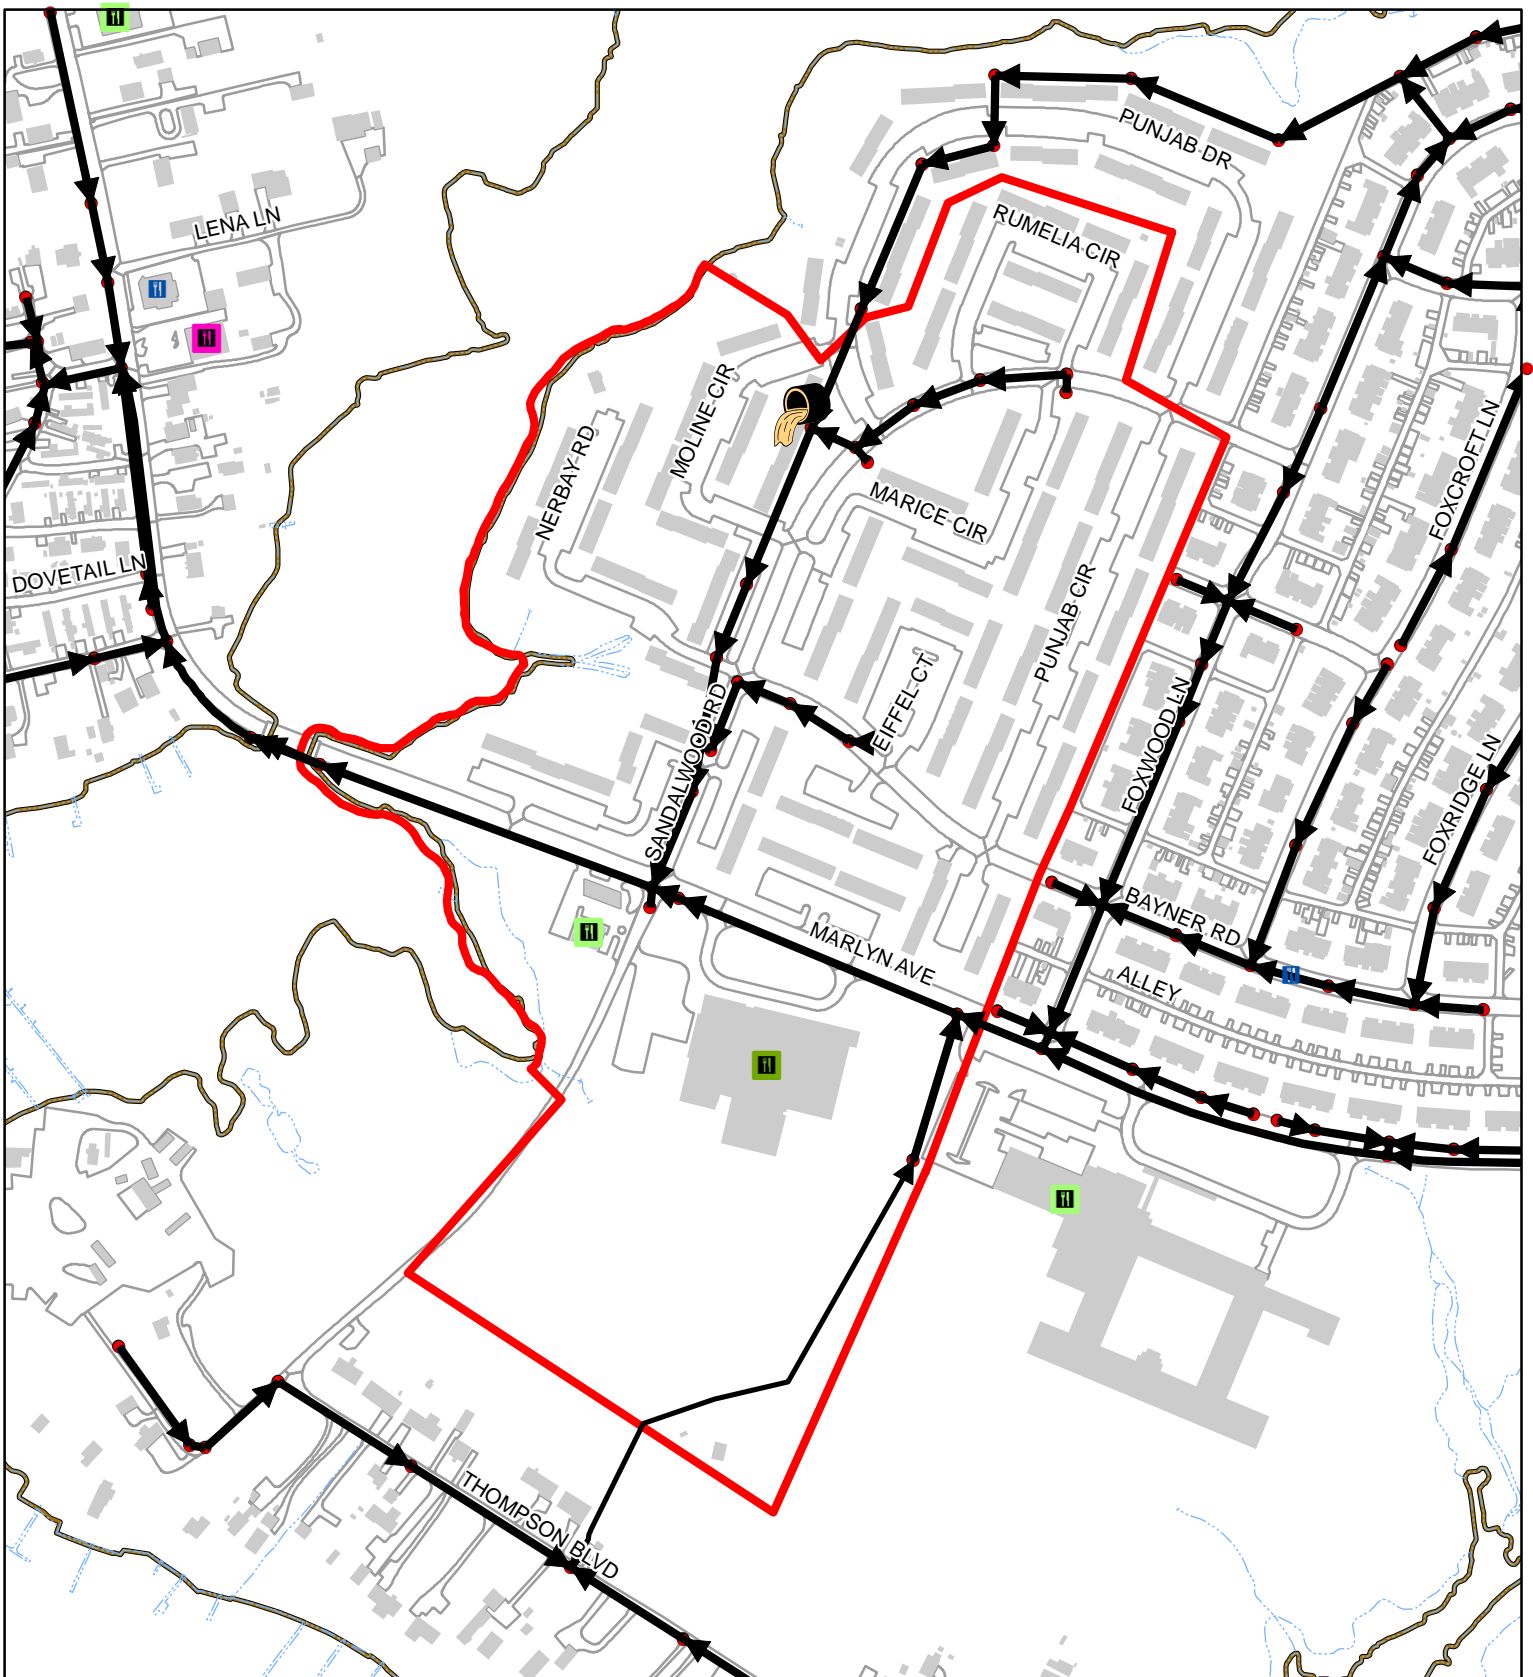


Sewer Service Area 13-02-04-01

100 Feet
 1:4,690
 1 inch = 391 feet

	2021	00-20
FOG Facilities	2	
FOG SSOs	0	1
FOG Blockages	0	0

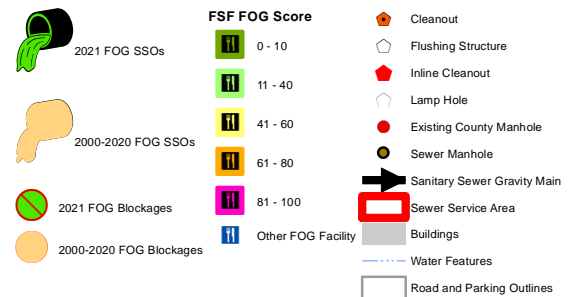

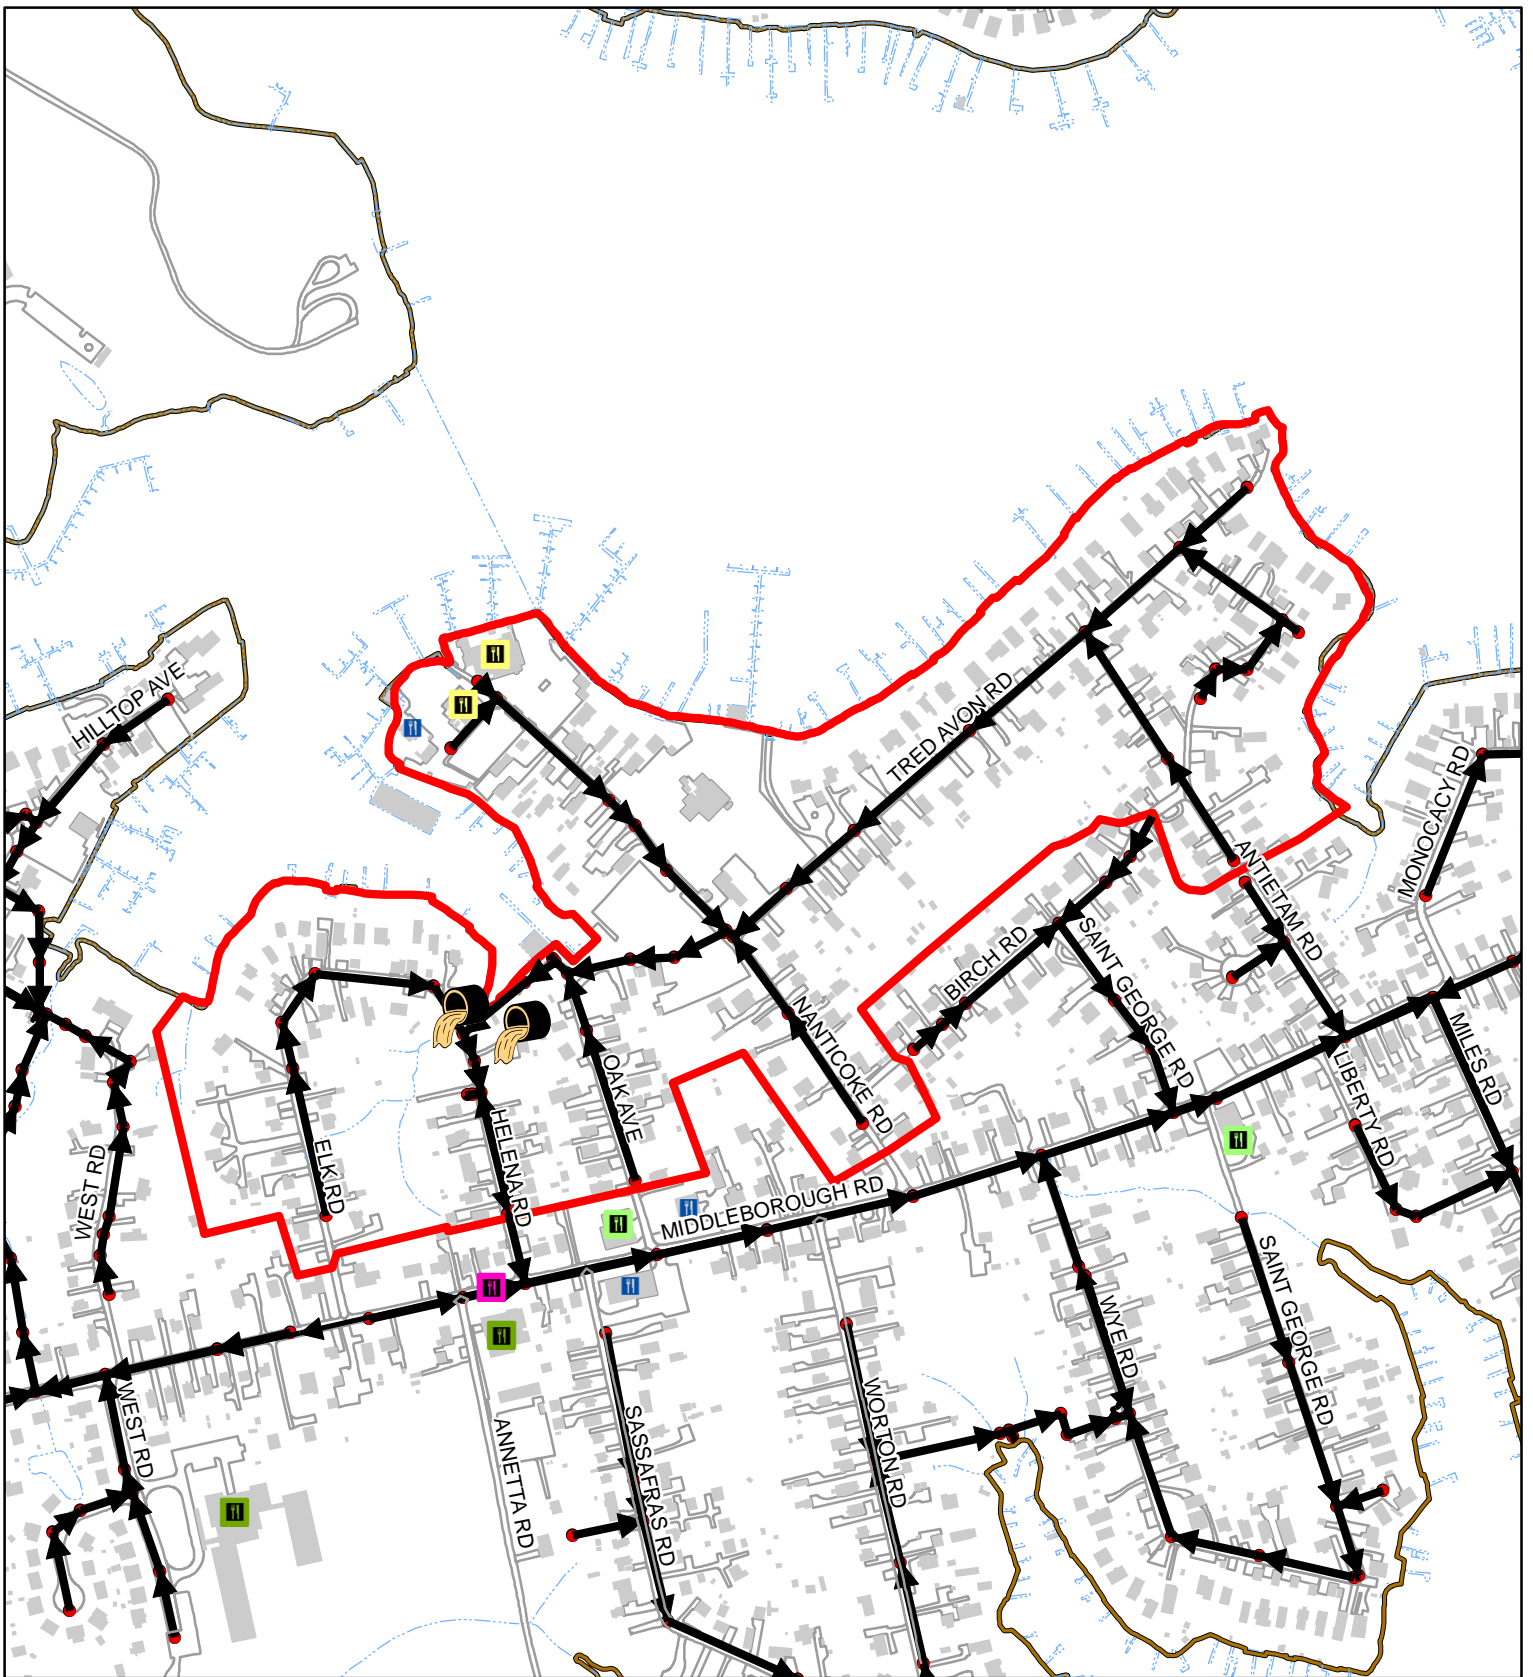


Sewer Service Area 13-02-04-17

100
 Feet
 1:6,070
 1 inch = 506 feet

	2021	00-20
FOG Facilities	3	
FOG SSOs	0	2
FOG Blockages	0	0

	2021 FOG SSOs		0 - 10		Cleanout
	2000-2020 FOG SSOs		11 - 40		Flushing Structure
	2021 FOG Blockages		41 - 60		Inline Cleanout
	2000-2020 FOG Blockages		61 - 80		Lamp Hole
	2021 FOG Blockages		81 - 100		Existing County Manhole
	2000-2020 FOG Blockages		Other FOG Facility		Sewer Manhole
					Sanitary Sewer Gravity Main
					Sewer Service Area
					Buildings
					Water Features
					Road and Parking Outlines

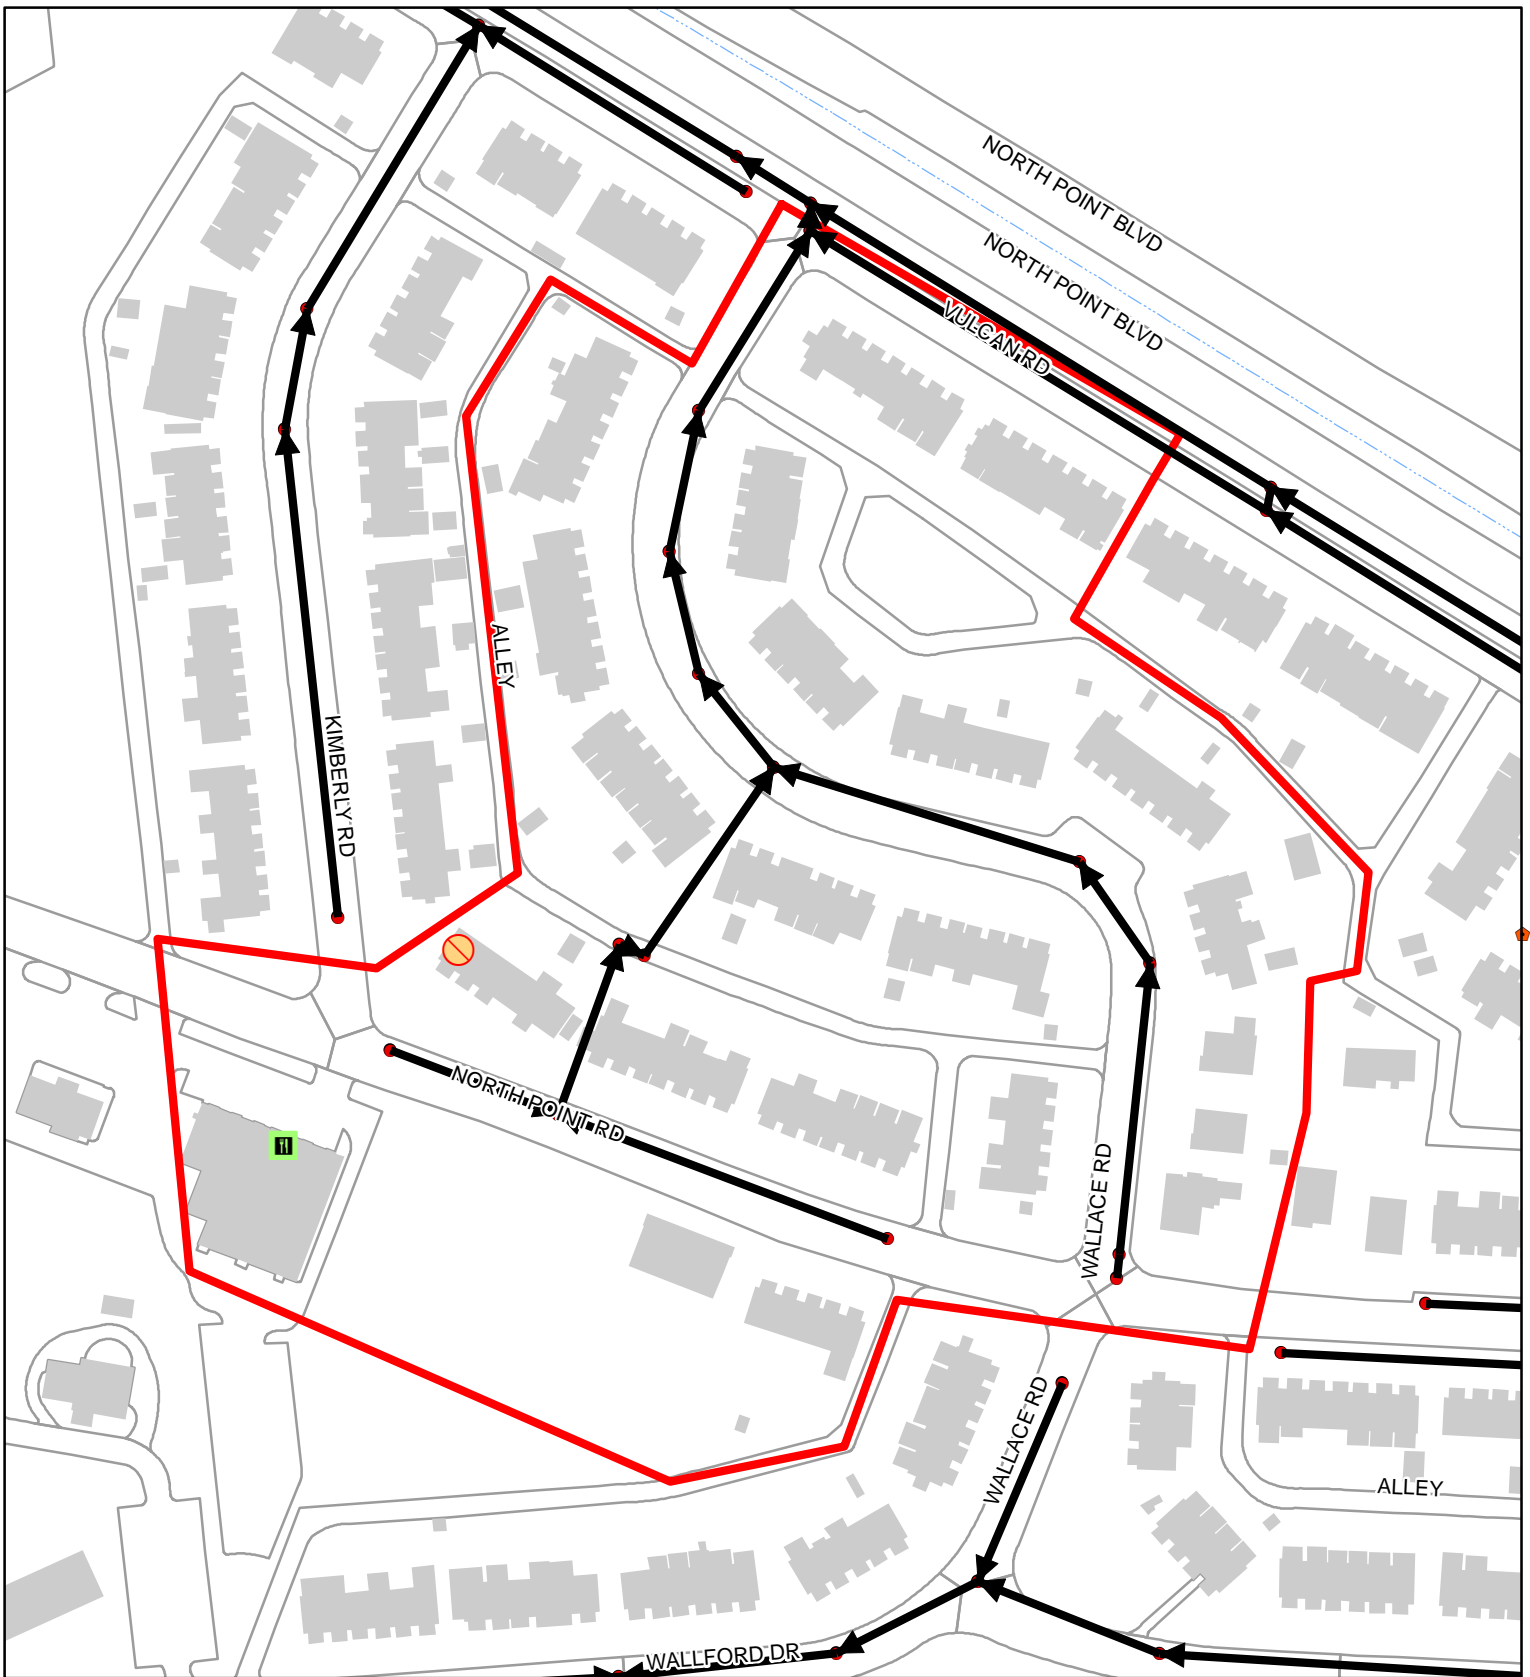


Sewer Service Area 16-01-06-00

100 Feet
 1:1,790
 1 inch = 149 feet

	2021	00-20
FOG Facilities	1	
FOG SSOs	0	0
FOG Blockages	0	1


2021 FOG SSOs	0 - 10	Cleanout
2000-2020 FOG SSOs	11 - 40	Flushing Structure
2021 FOG Blockages	41 - 60	Inline Cleanout
2000-2020 FOG Blockages	61 - 80	Lamp Hole
	81 - 100	Existing County Manhole
	Other FOG Facility	Sewer Manhole
		Sanitary Sewer Gravity Main
		Sewer Service Area
		Buildings
		Water Features
		Road and Parking Outlines

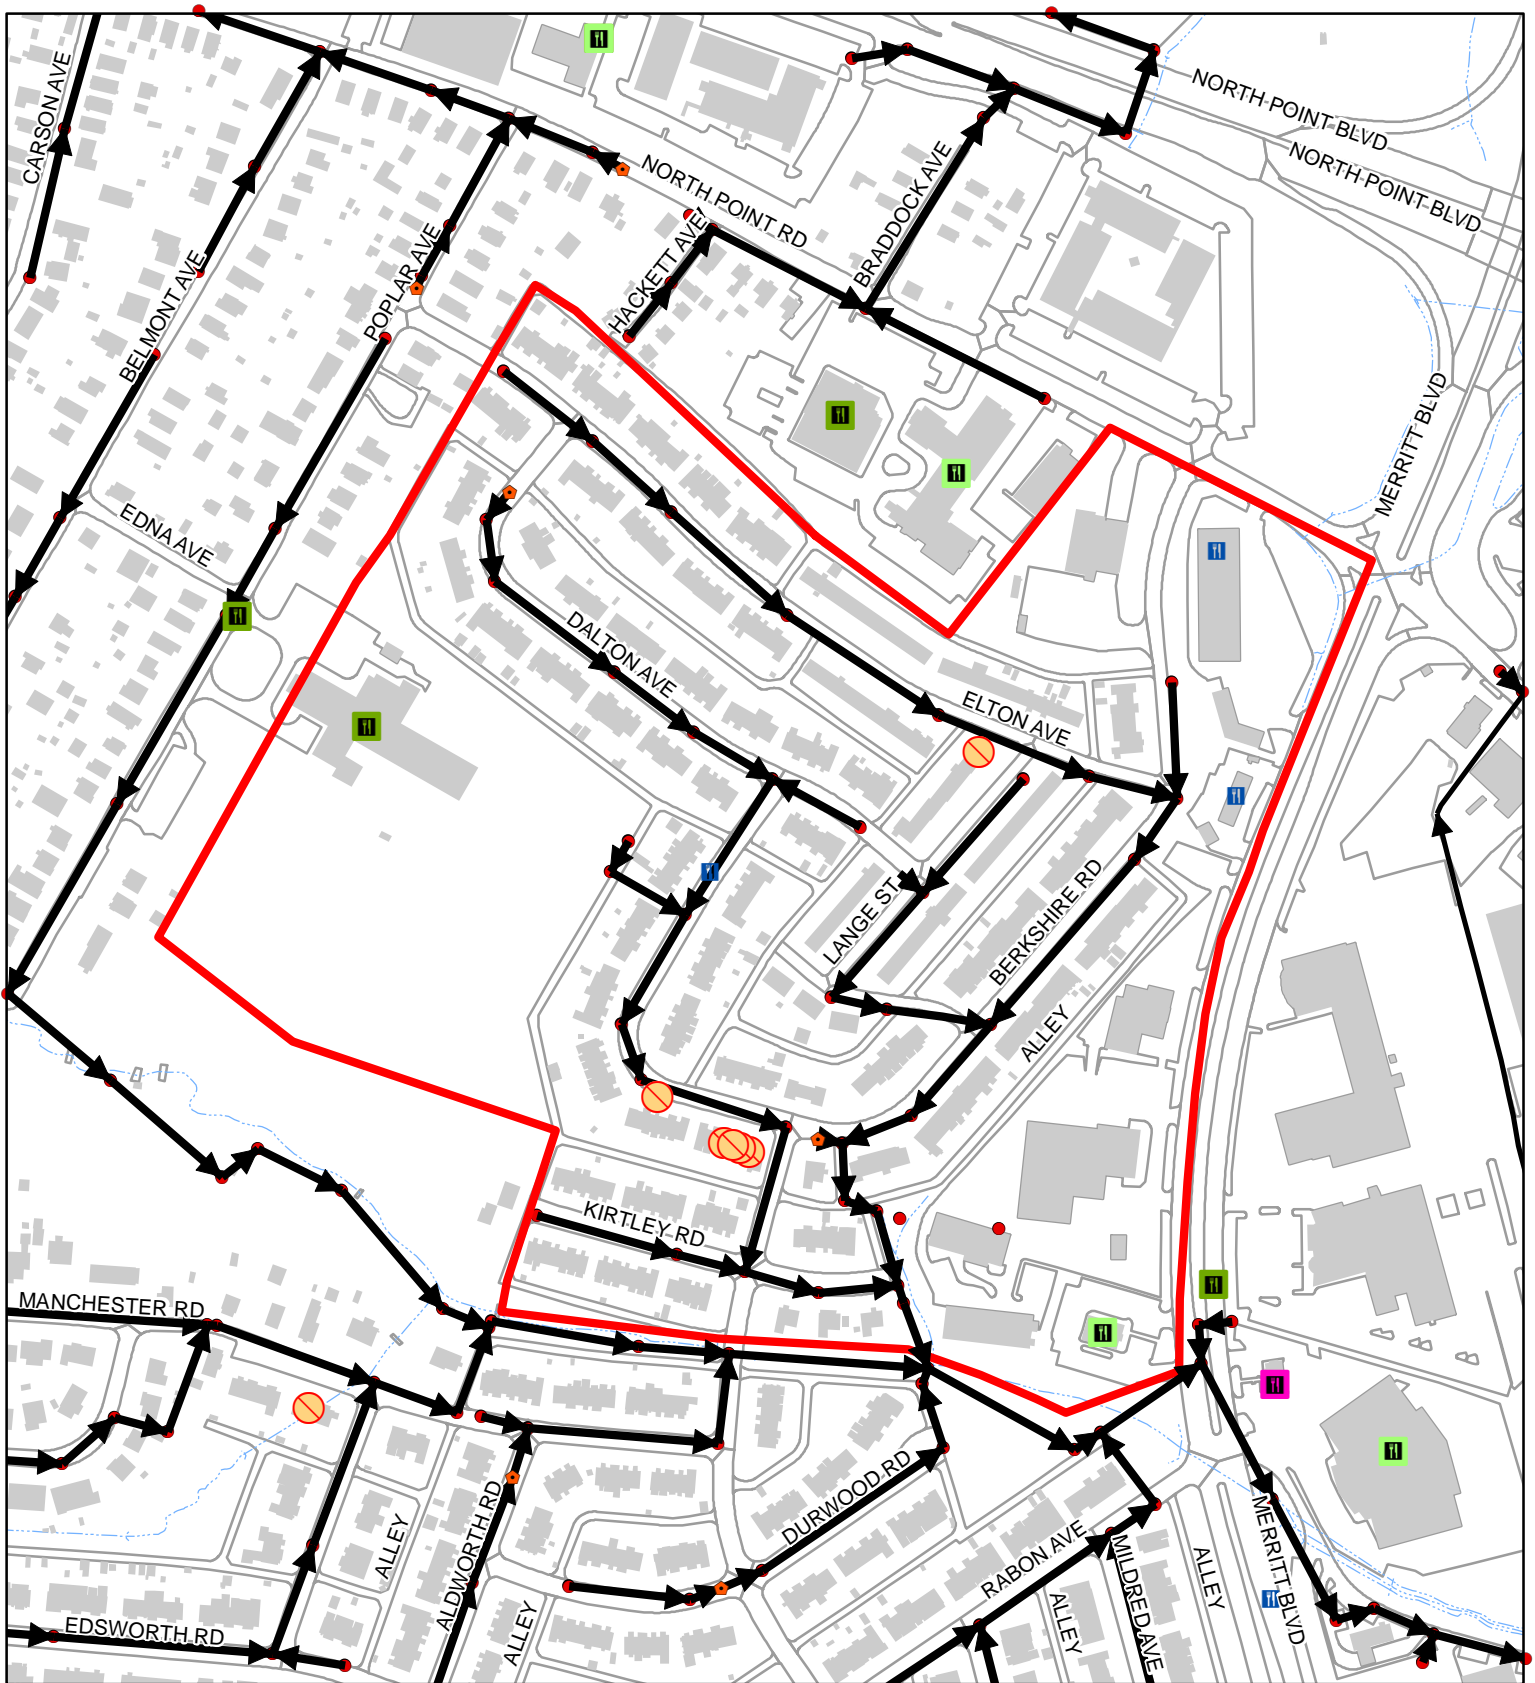


Sewer Service Area 16-02-10-00

100
 Feet
 1:4,210
 1 inch = 351 feet

	2021	00-20
FOG Facilities	5	
FOG SSOs	0	0
FOG Blockages	0	6

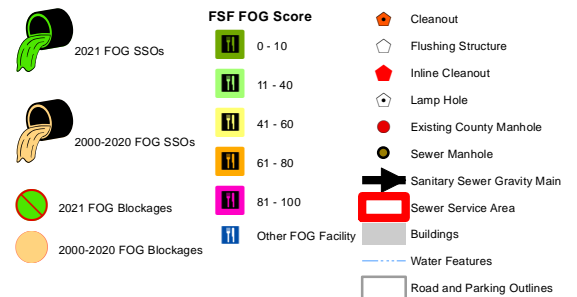


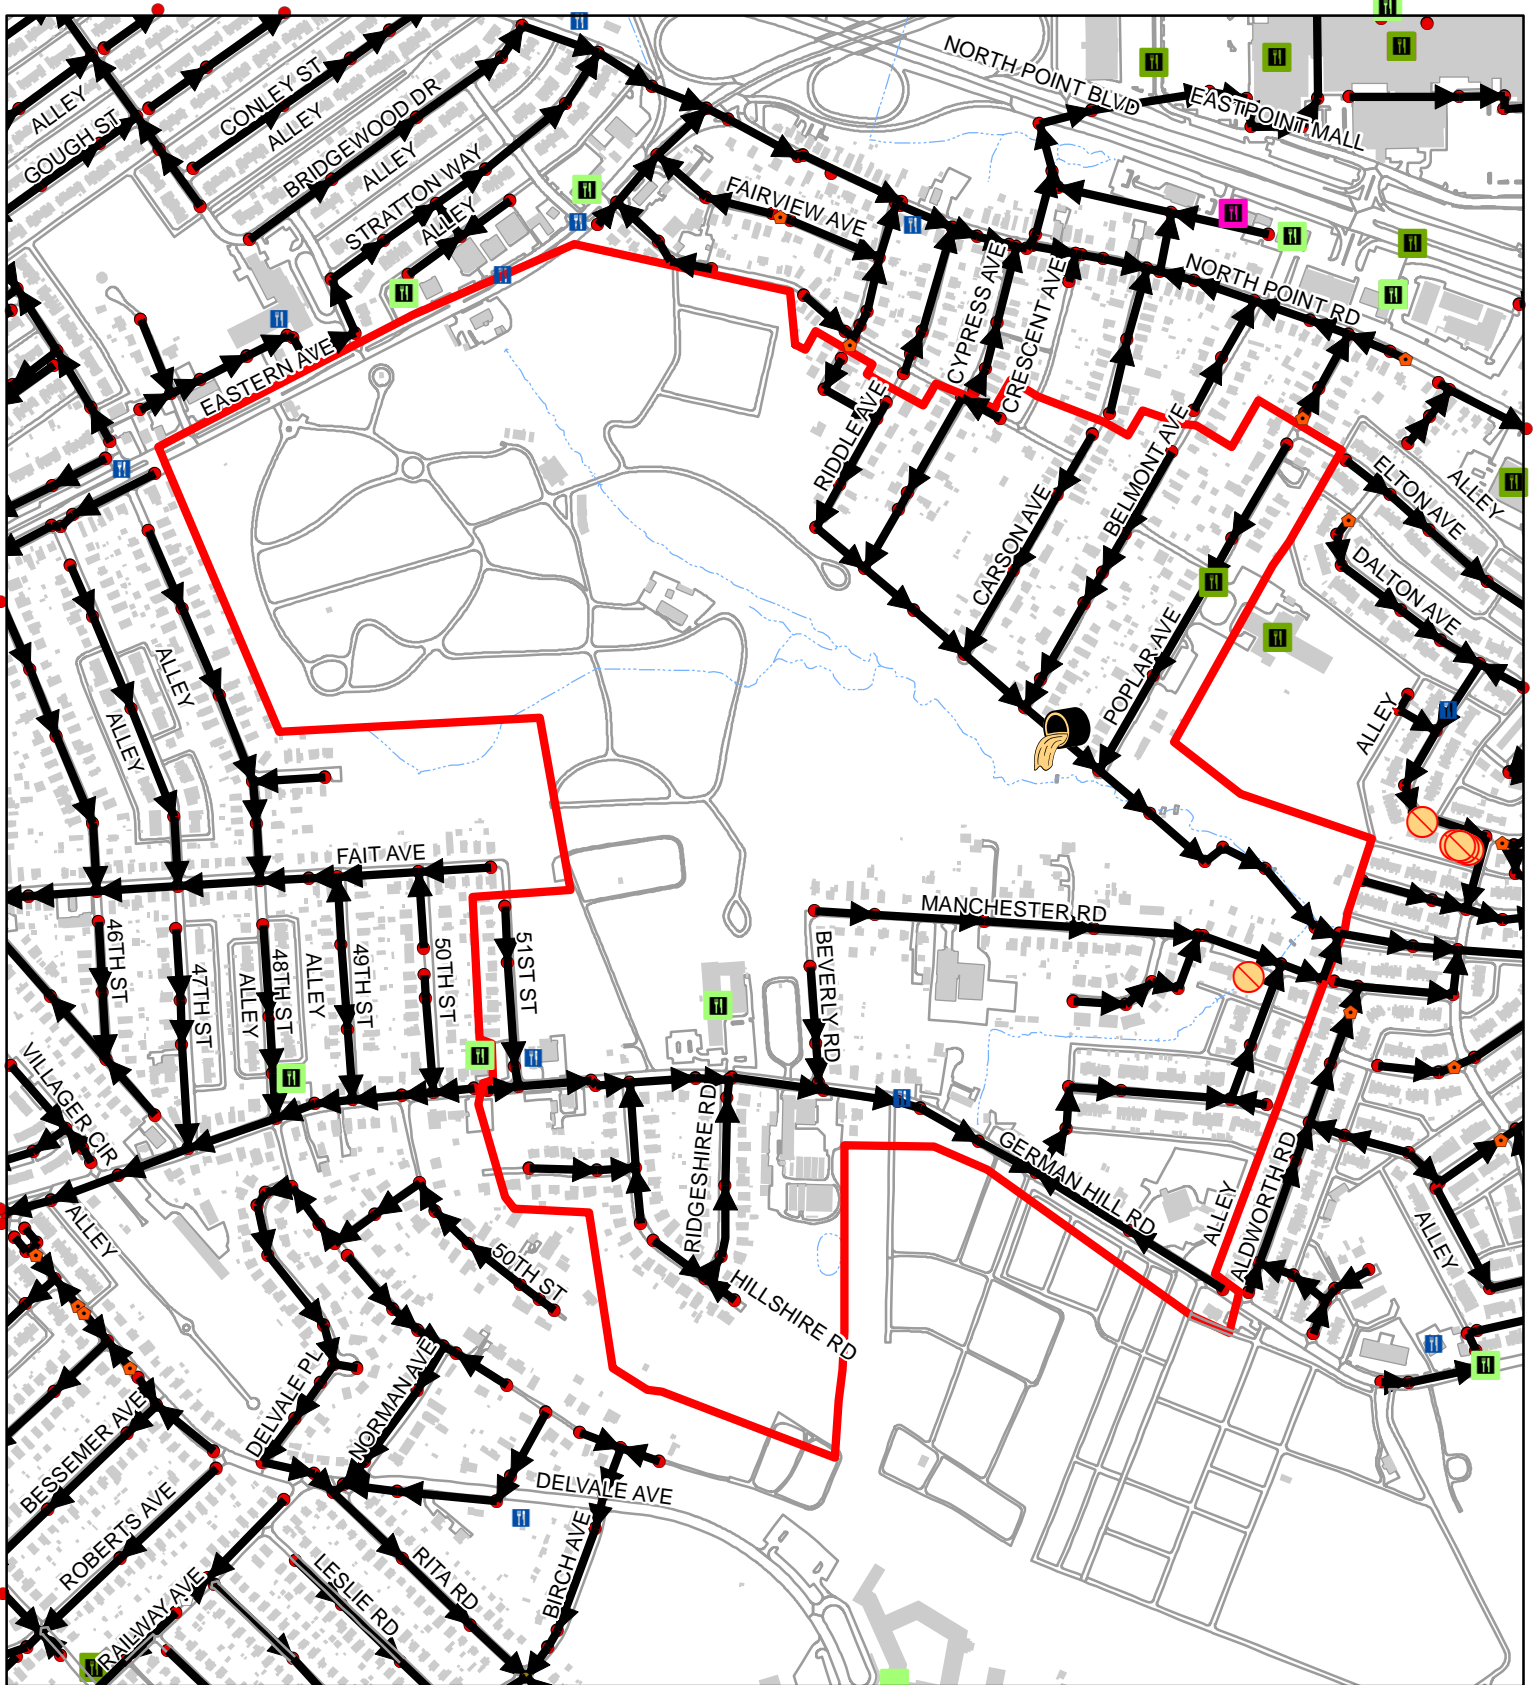


Sewer Service Area 16-02-12-00

100
 Feet
 1:8,450
 1 inch = 704 feet

	2021	00-20
FOG Facilities	4	
FOG SSOs	0	1
FOG Blockages	0	1

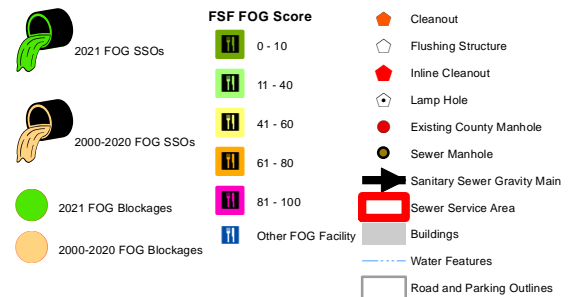


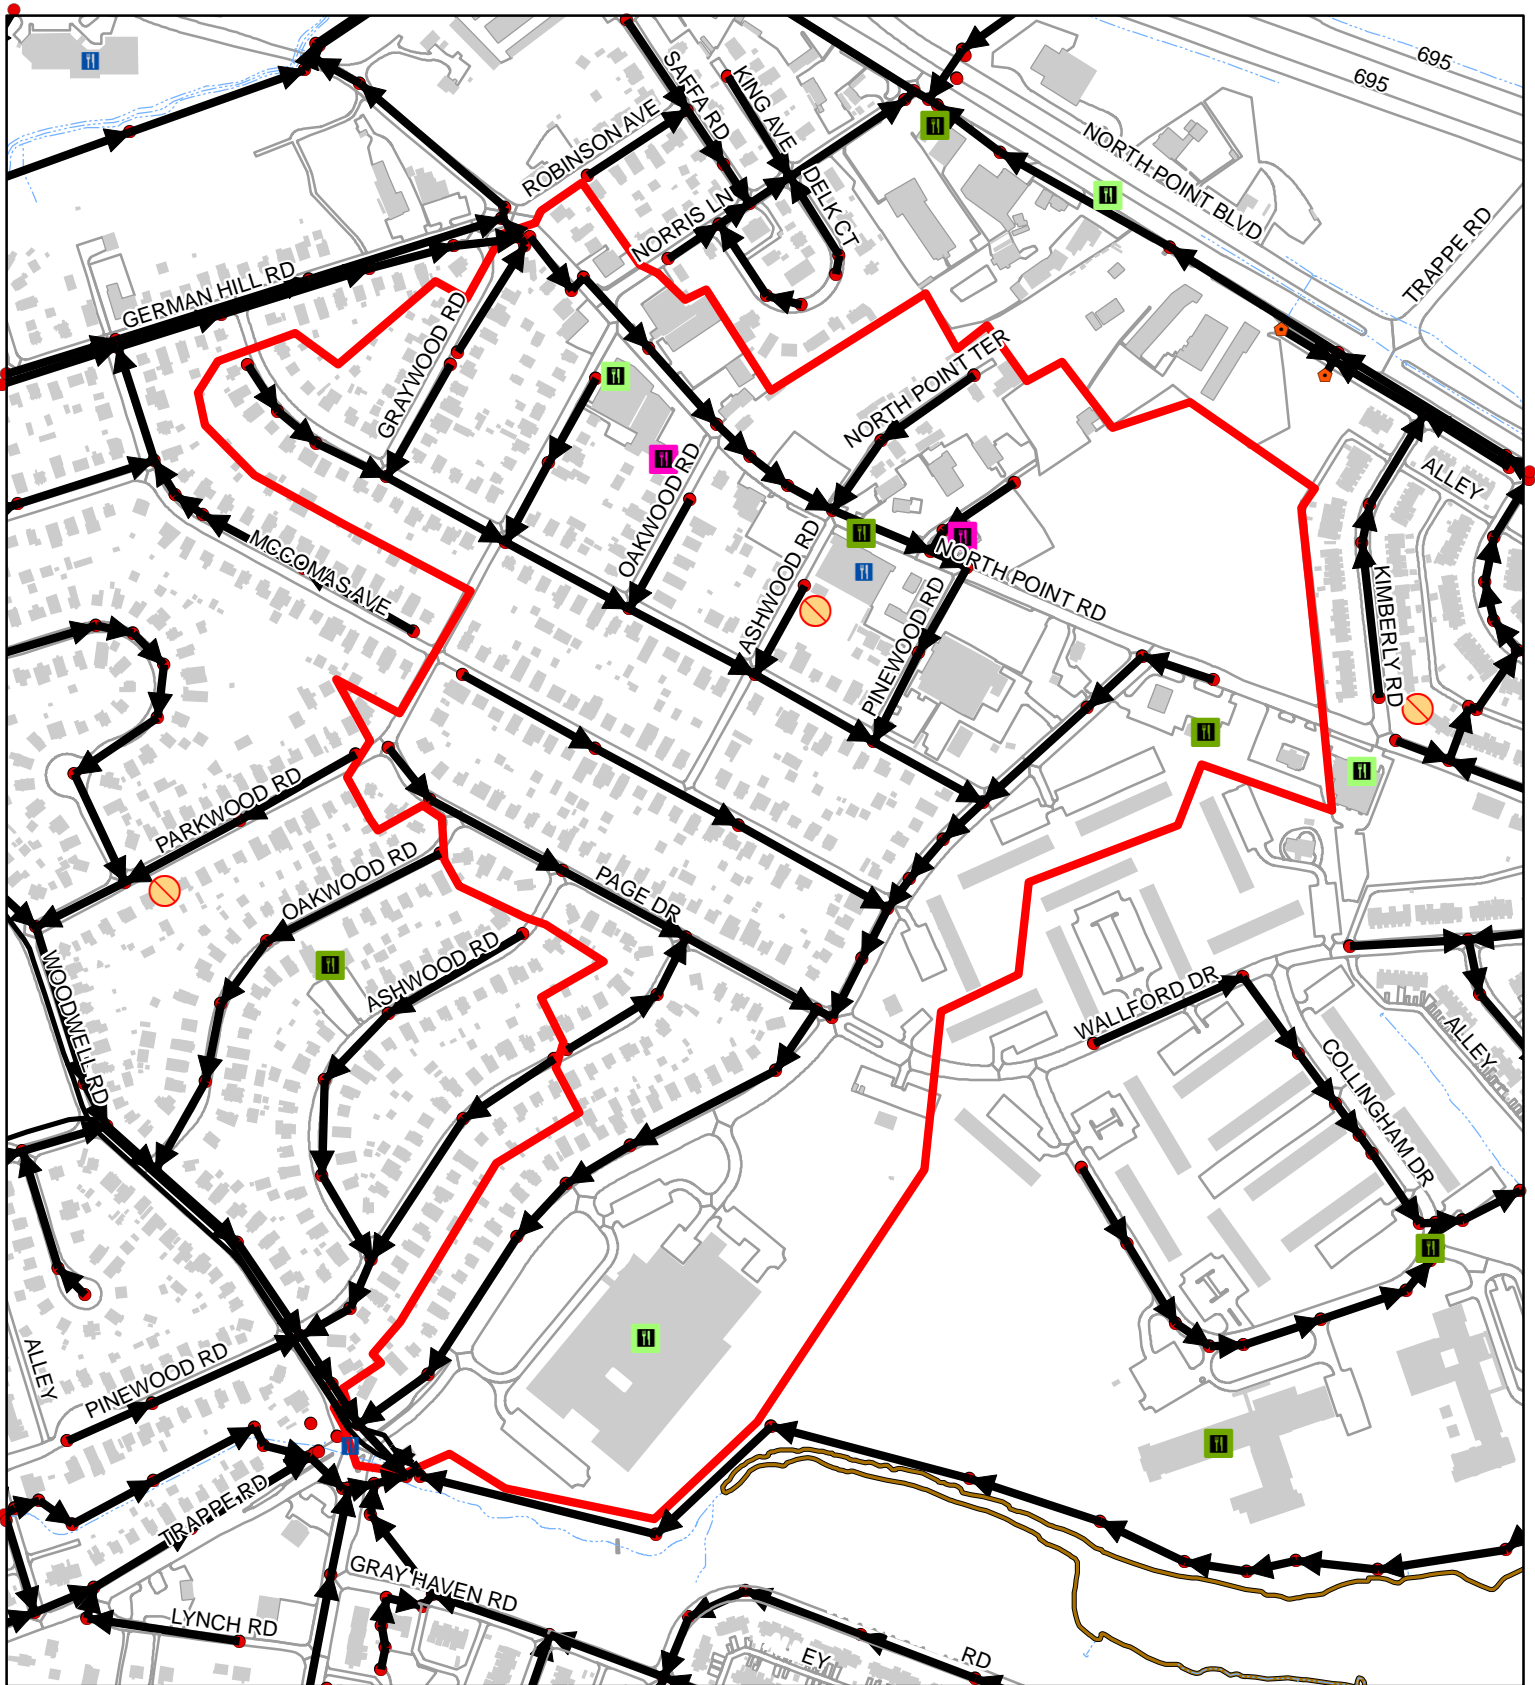


Sewer Service Area 17-02-01-00

100
 Feet
 1:5,630
 1 inch = 469 feet

	2021	00-20
FOG Facilities	7	
FOG SSOs	0	0
FOG Blockages	0	1

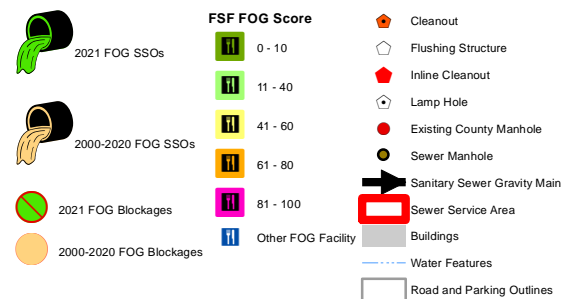


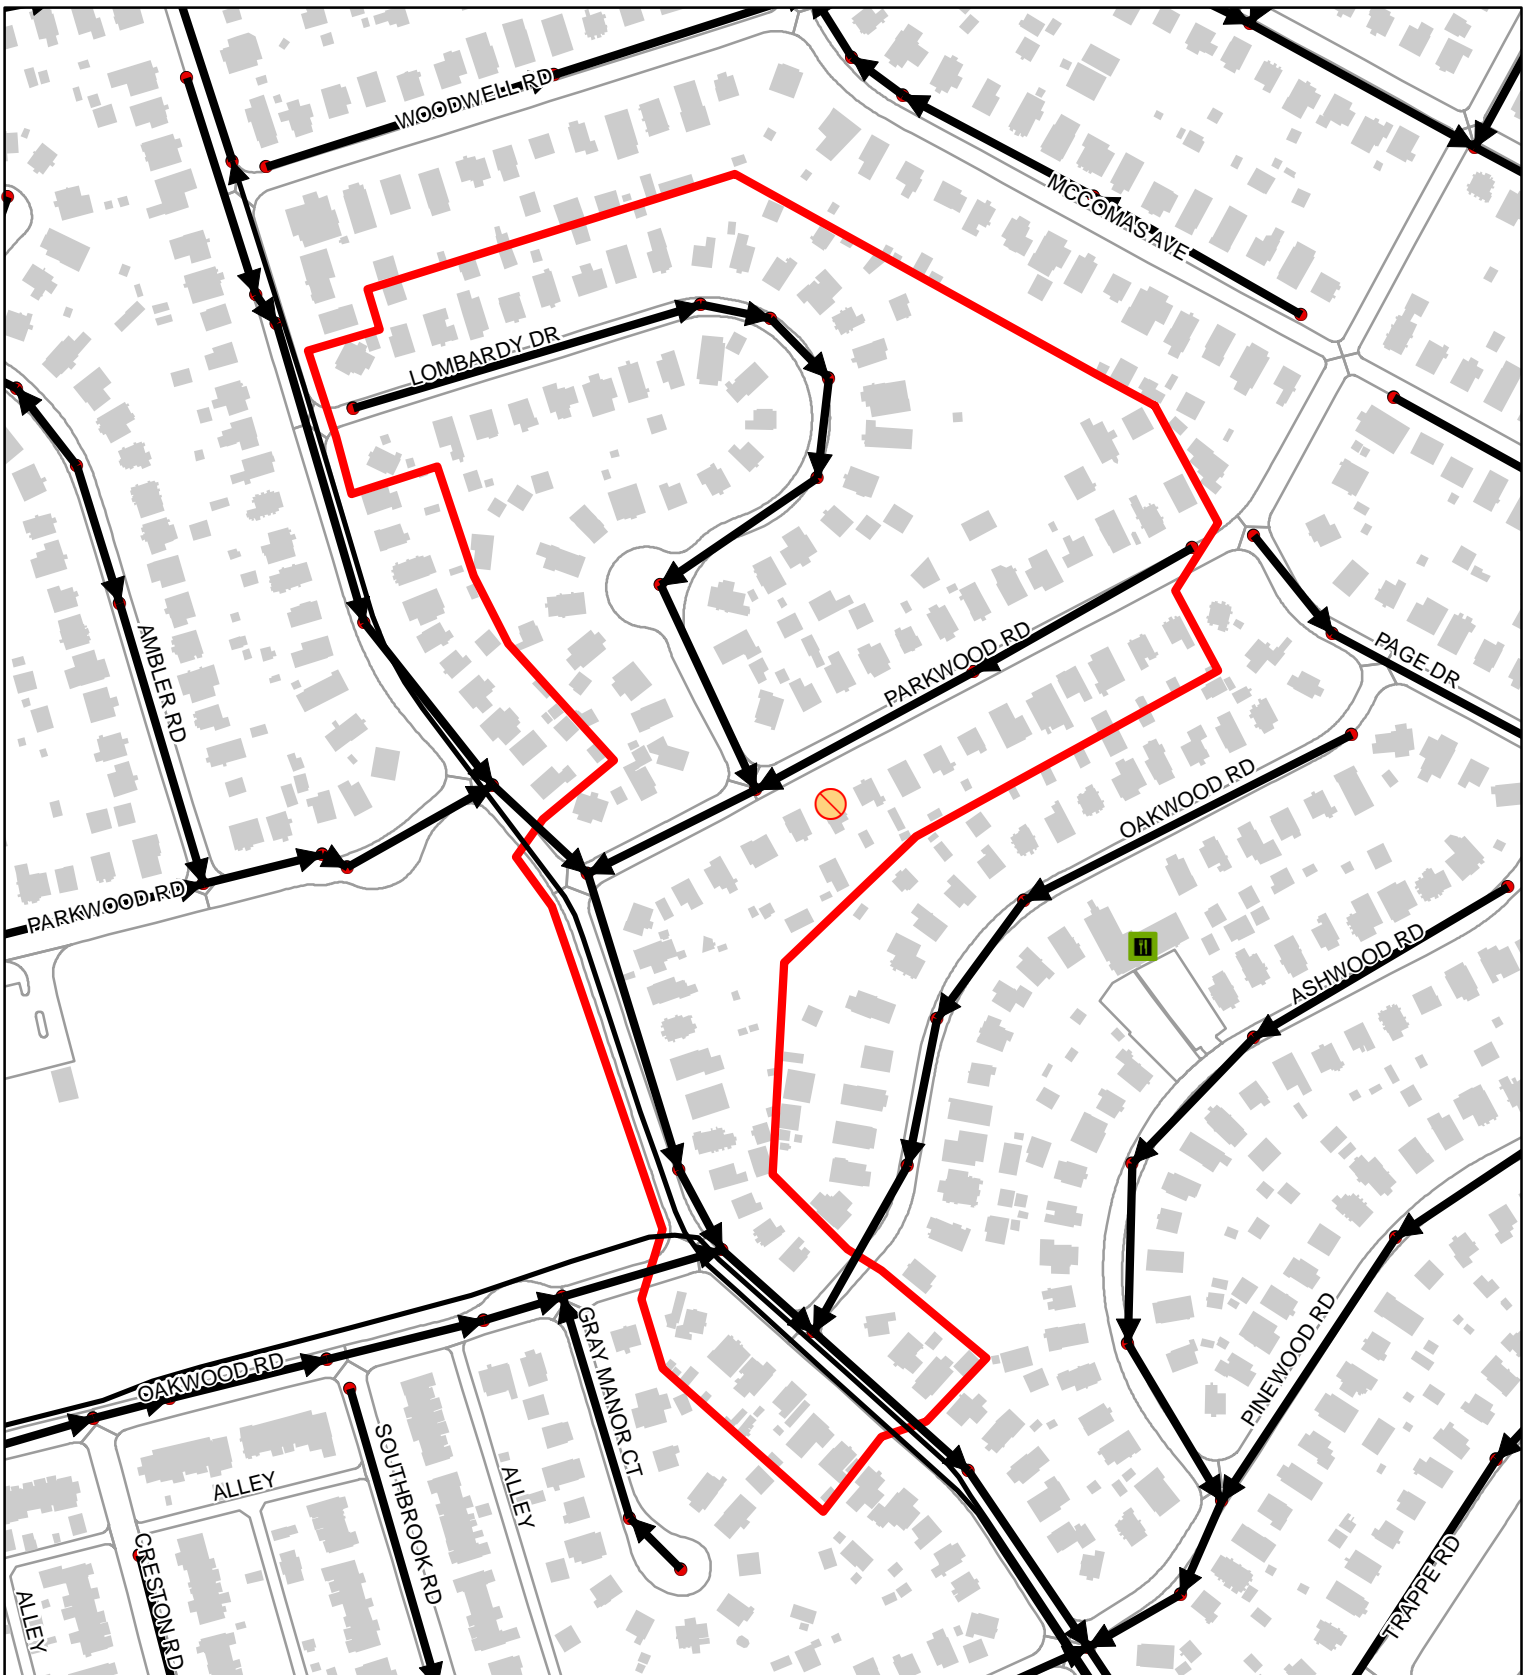


Sewer Service Area 17-02-05-00

100
 Feet
 1:2,980
 1 inch = 248 feet

	2021	00-20
FOG Facilities	0	
FOG SSOs	0	0
FOG Blockages	0	1

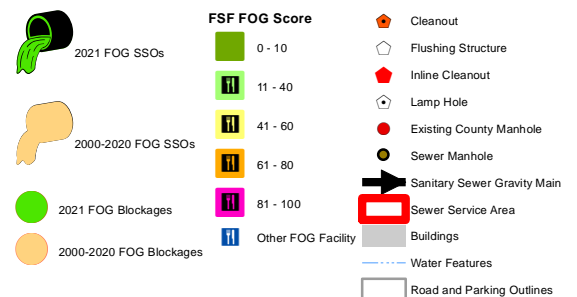

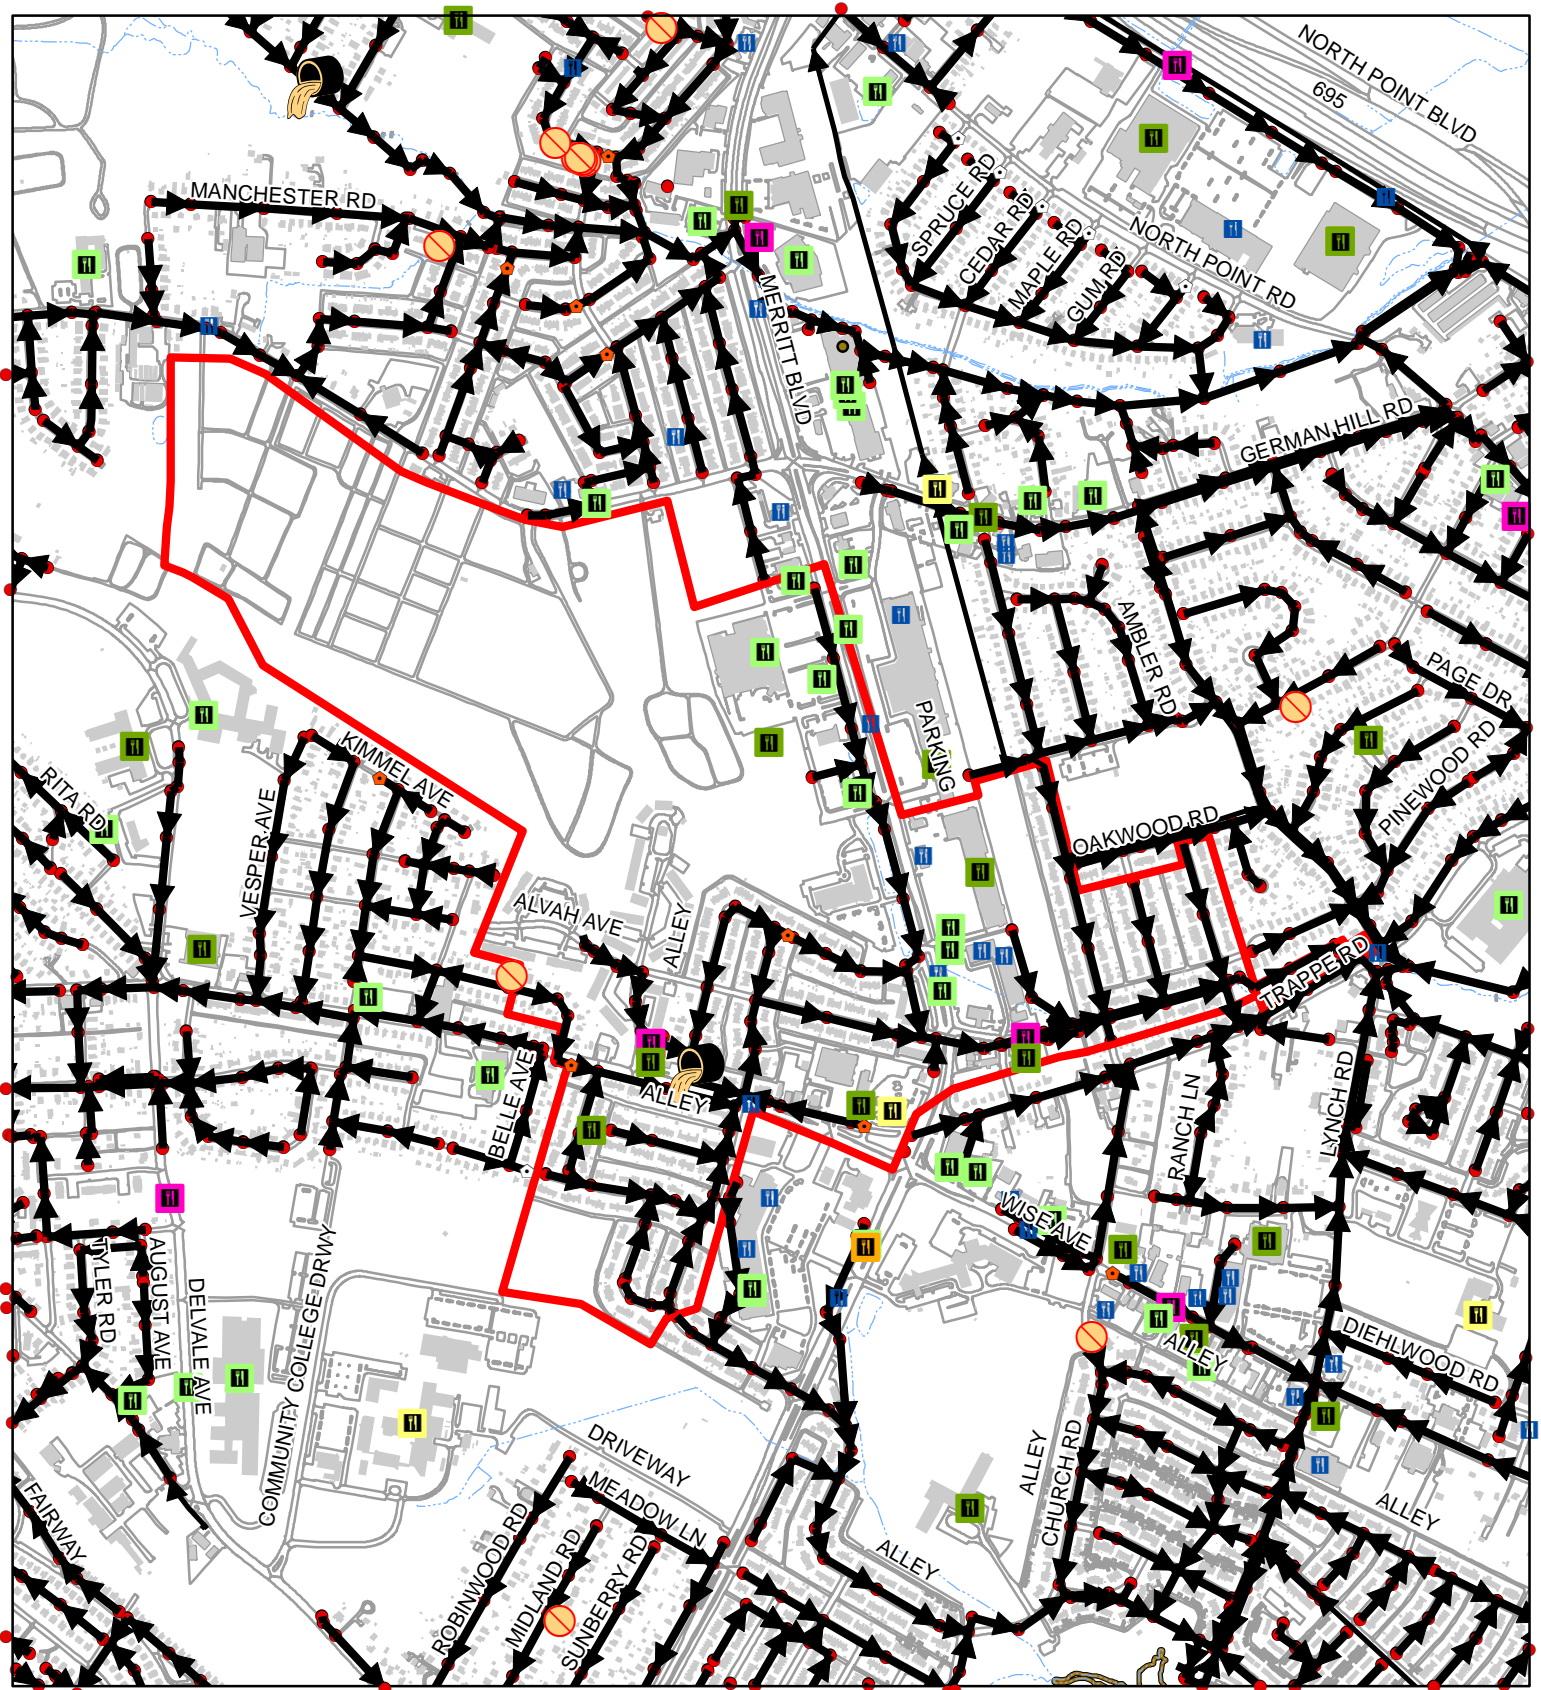

Sewer Service Area 17-04-02-00

100 Feet
 1:12,710
 1 inch = 1,059 feet

	2021	00-20
FOG Facilities	24	
FOG SSOs	0	1
FOG Blockages	0	0

2021 FOG SSOs

2000-2020 FOG SSOs


2021 FOG Blockages

2000-2020 FOG Blockages

FSF FOG Score

- 0 - 10
- 11 - 40
- 41 - 60
- 61 - 80
- 81 - 100
- Other FOG Facility


- Cleanout
- Flushing Structure
- Inline Cleanout
- Lamp Hole
- Existing County Manhole
- Sewer Manhole
- Sanitary Sewer Gravity Main
- Sewer Service Area
- Buildings
- Water Features
- Road and Parking Outlines

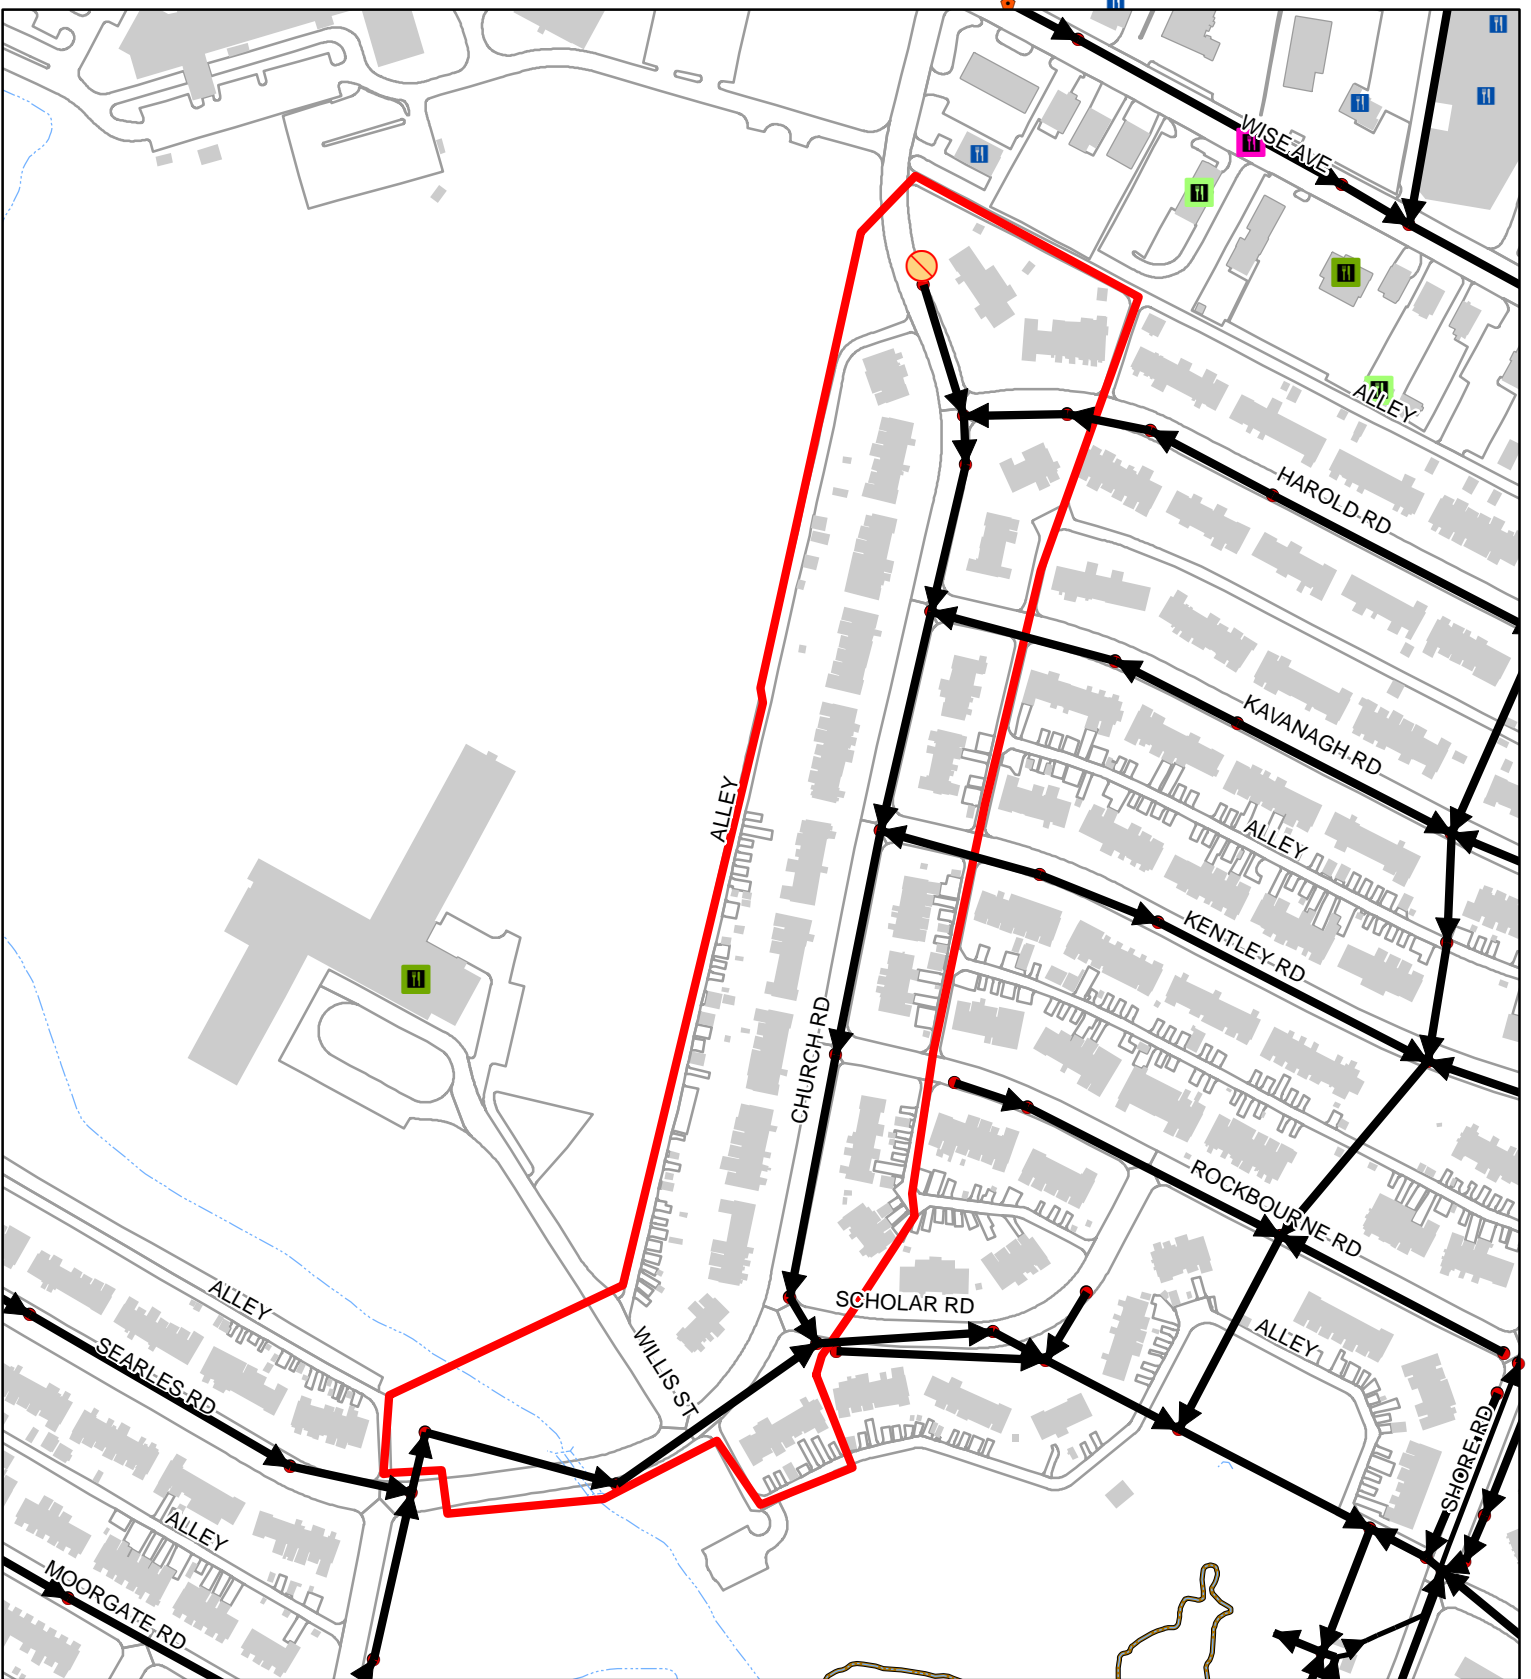


Sewer Service Area 17-08-03-04

100
 Feet
 1:3,060
 1 inch = 255 feet

	2021	00-20
FOG Facilities	0	
FOG SSOs	0	0
FOG Blockages	0	1

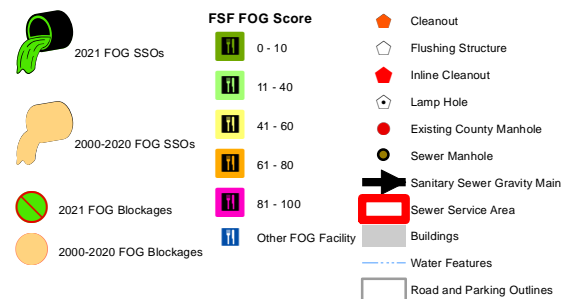

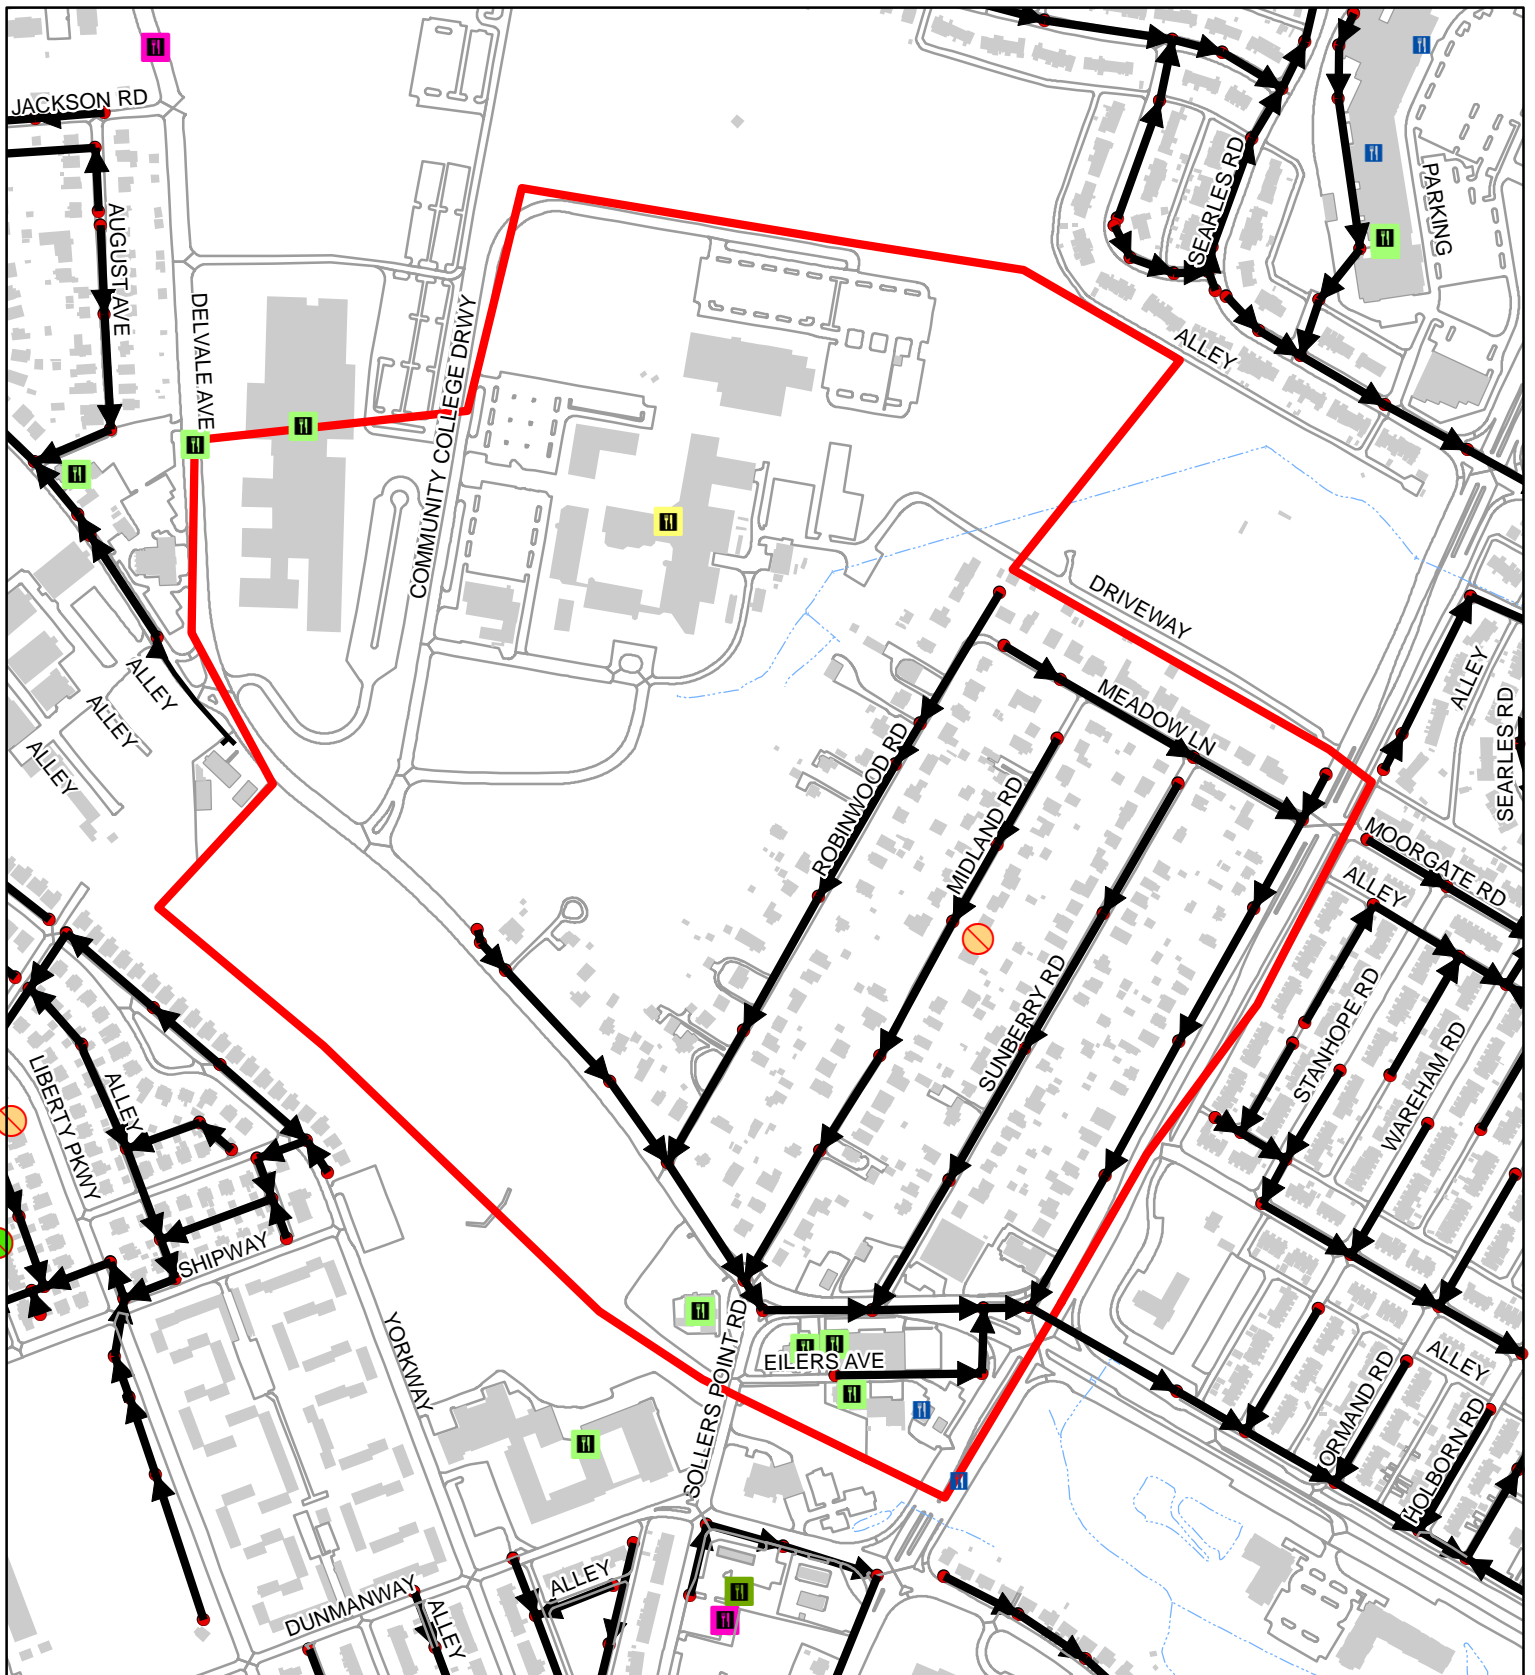


Sewer Service Area 17-08-03-10

100
 Feet
 1:6,020
 1 inch = 502 feet

	2021	00-20
FOG Facilities	7	
FOG SSOs	0	0
FOG Blockages	0	1



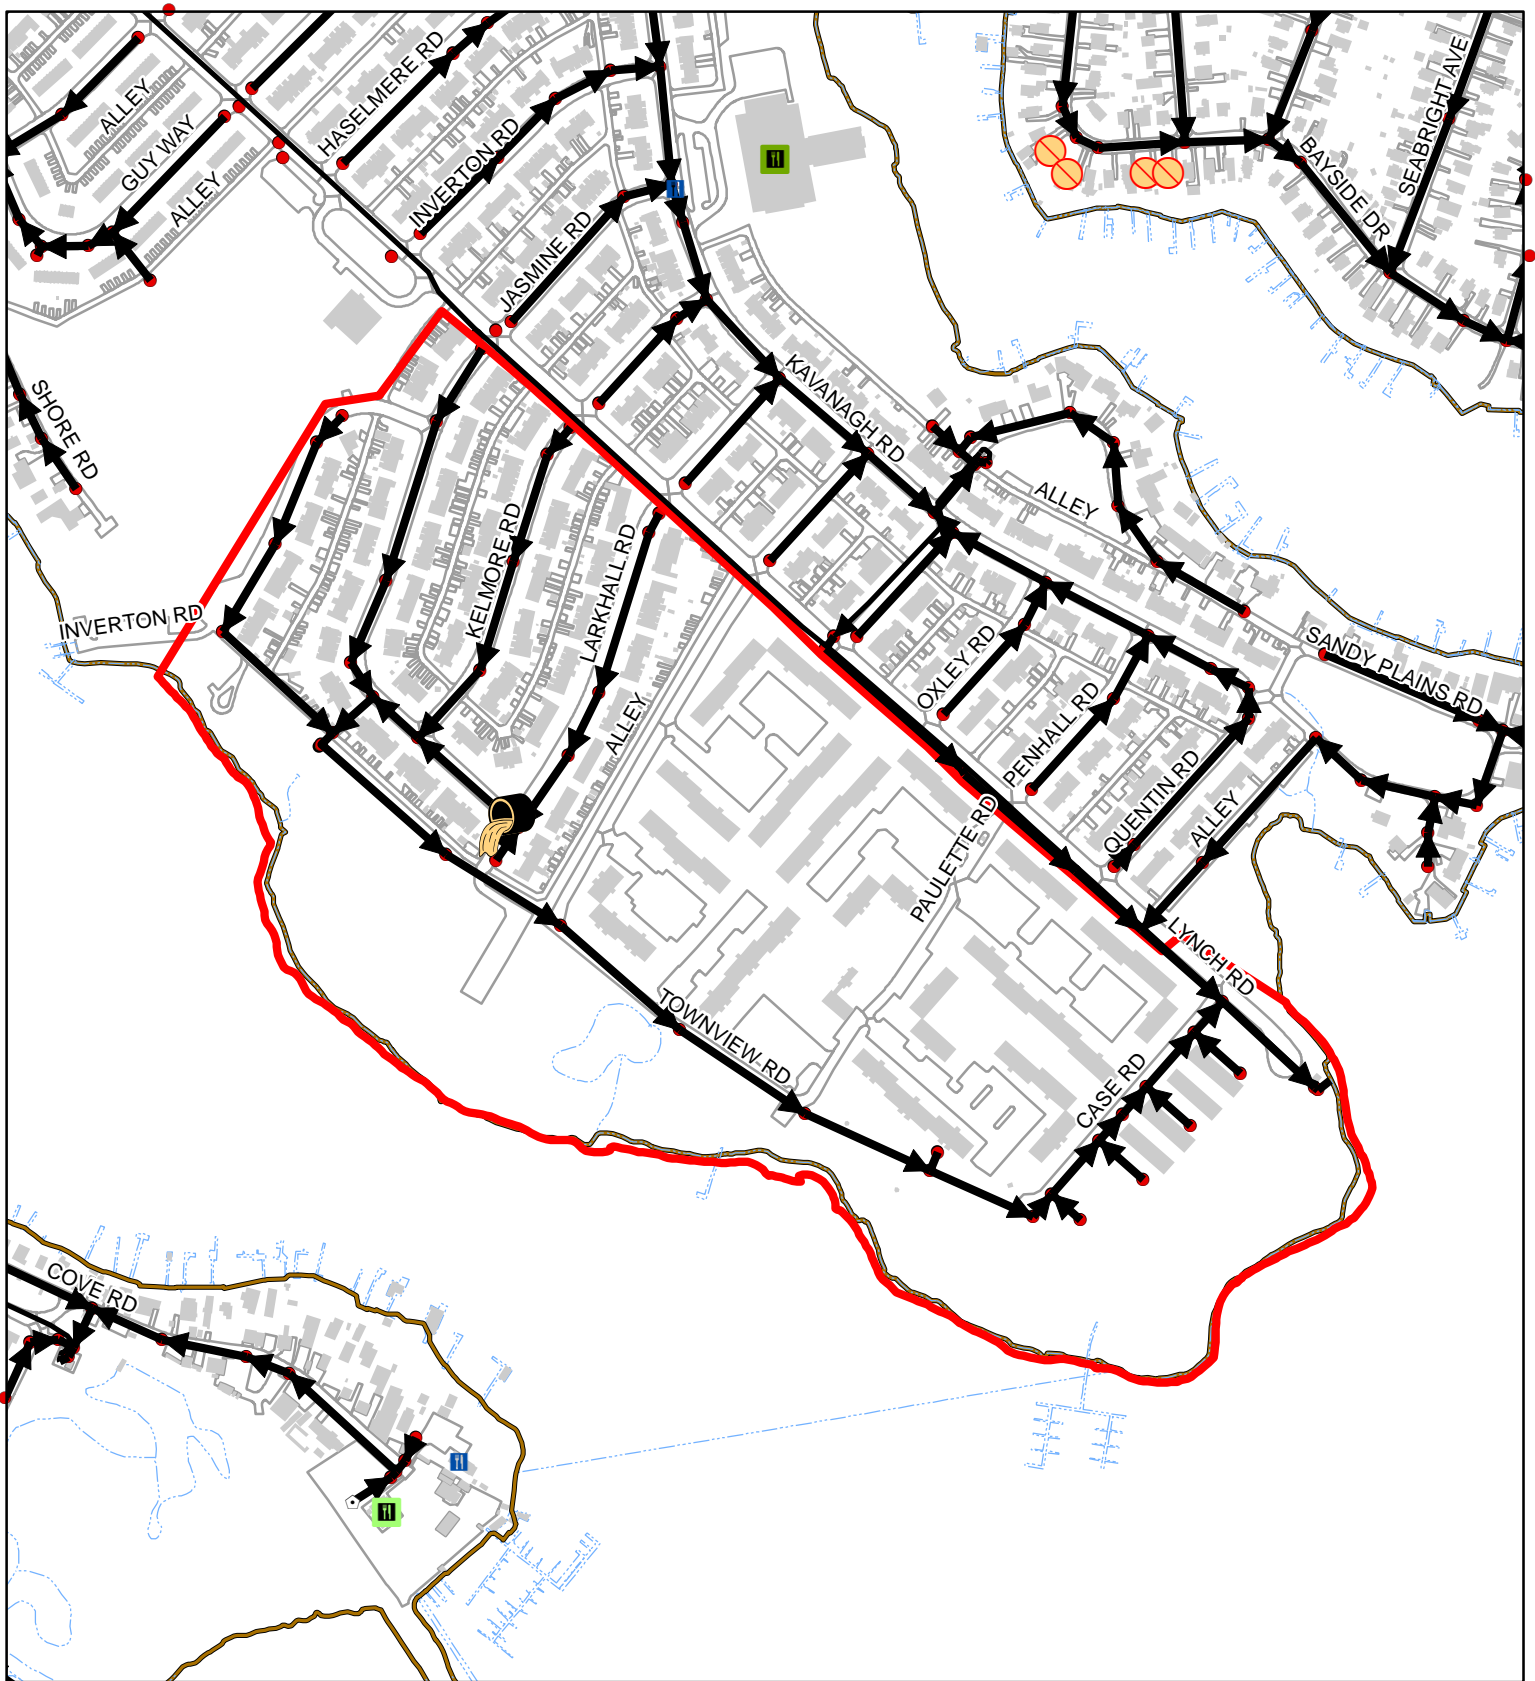


Sewer Service Area 17-09-01-00

100
 Feet
 1:5,510
 1 inch = 459 feet

	2021	00-20
FOG Facilities	0	
FOG SSOs	0	1
FOG Blockages	0	0



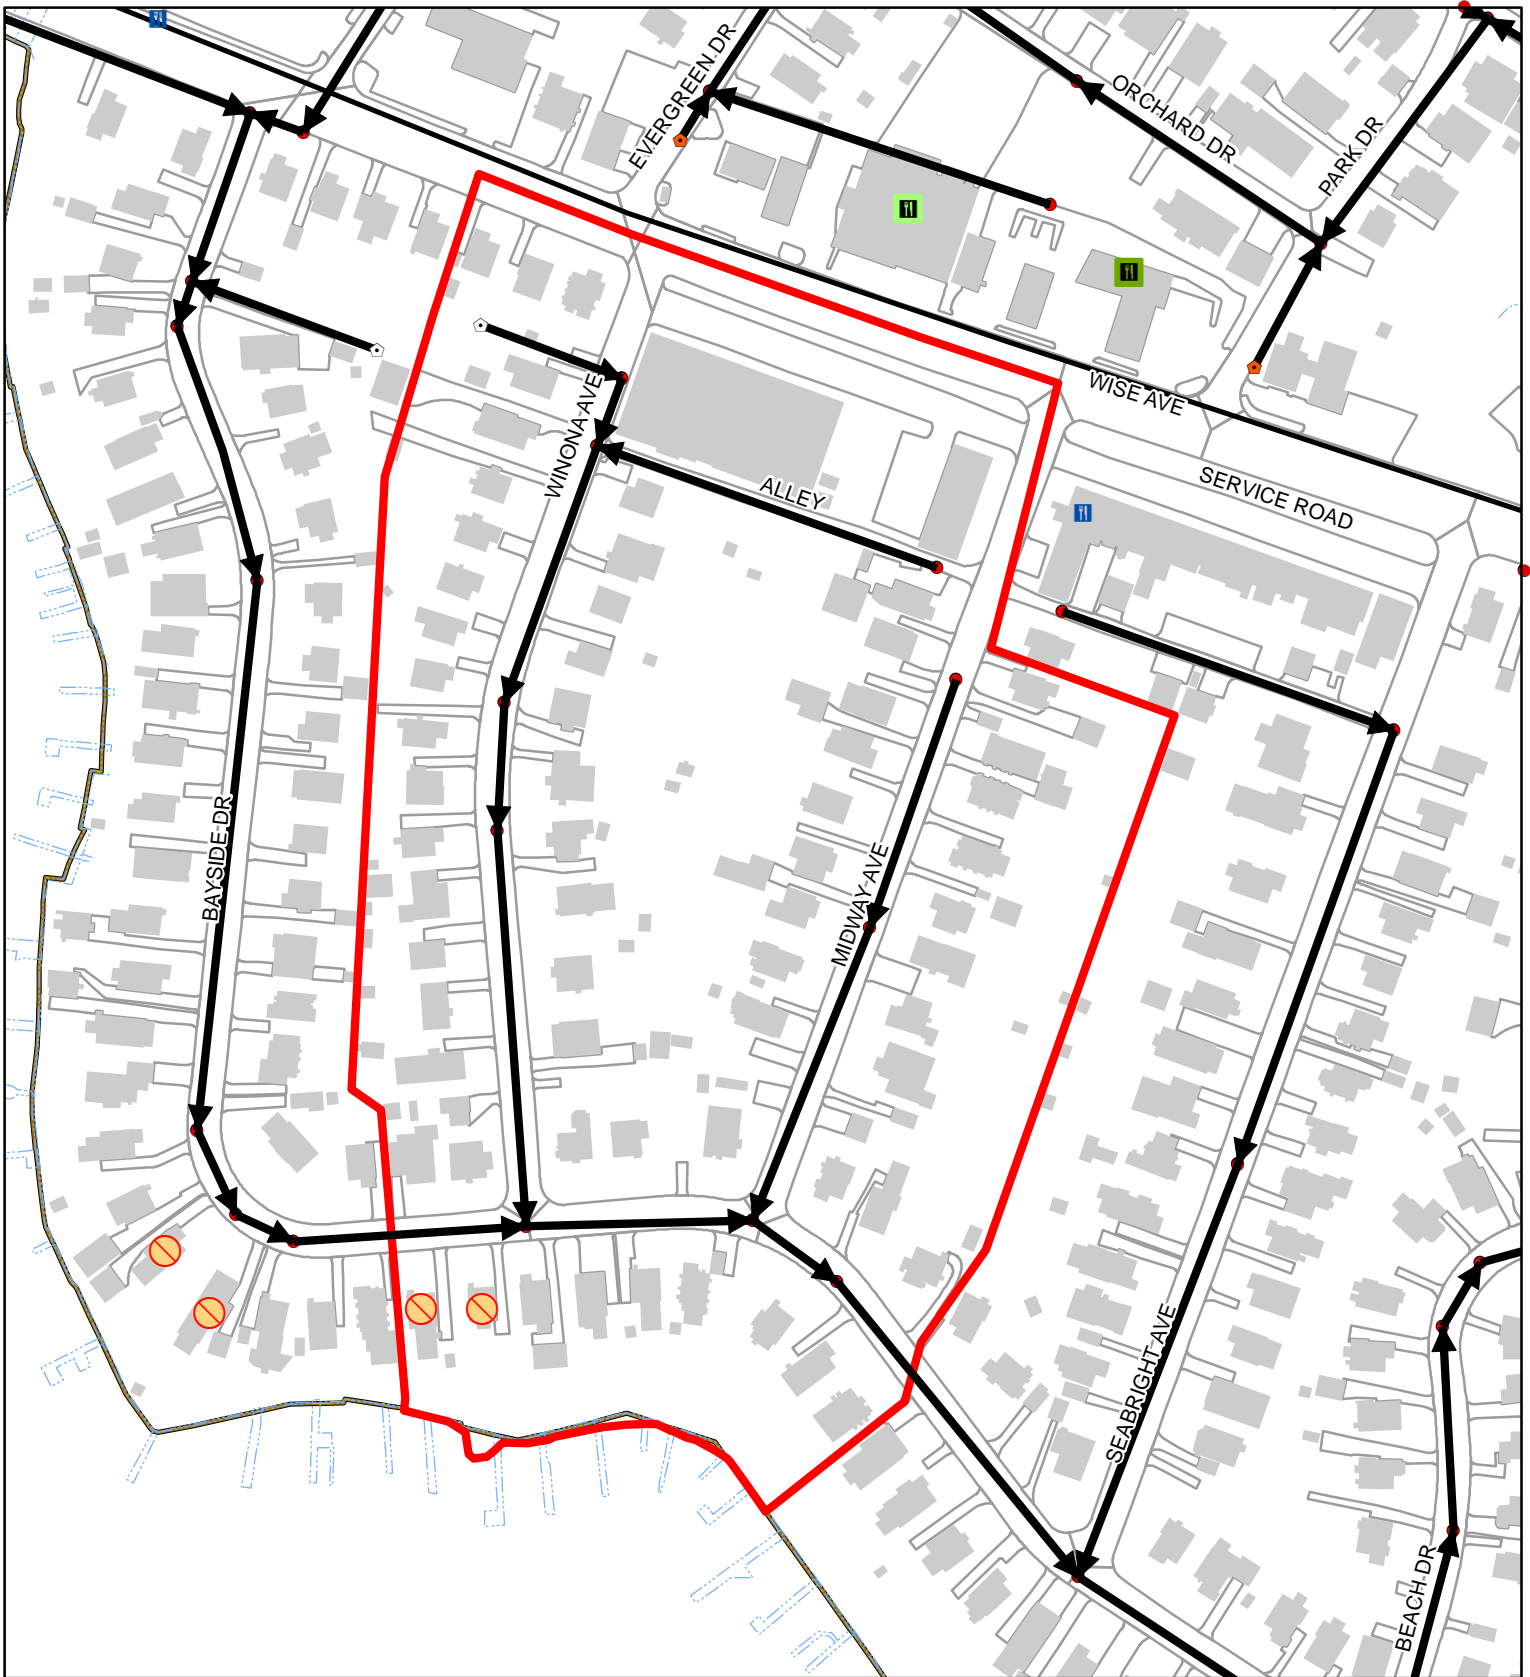




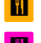













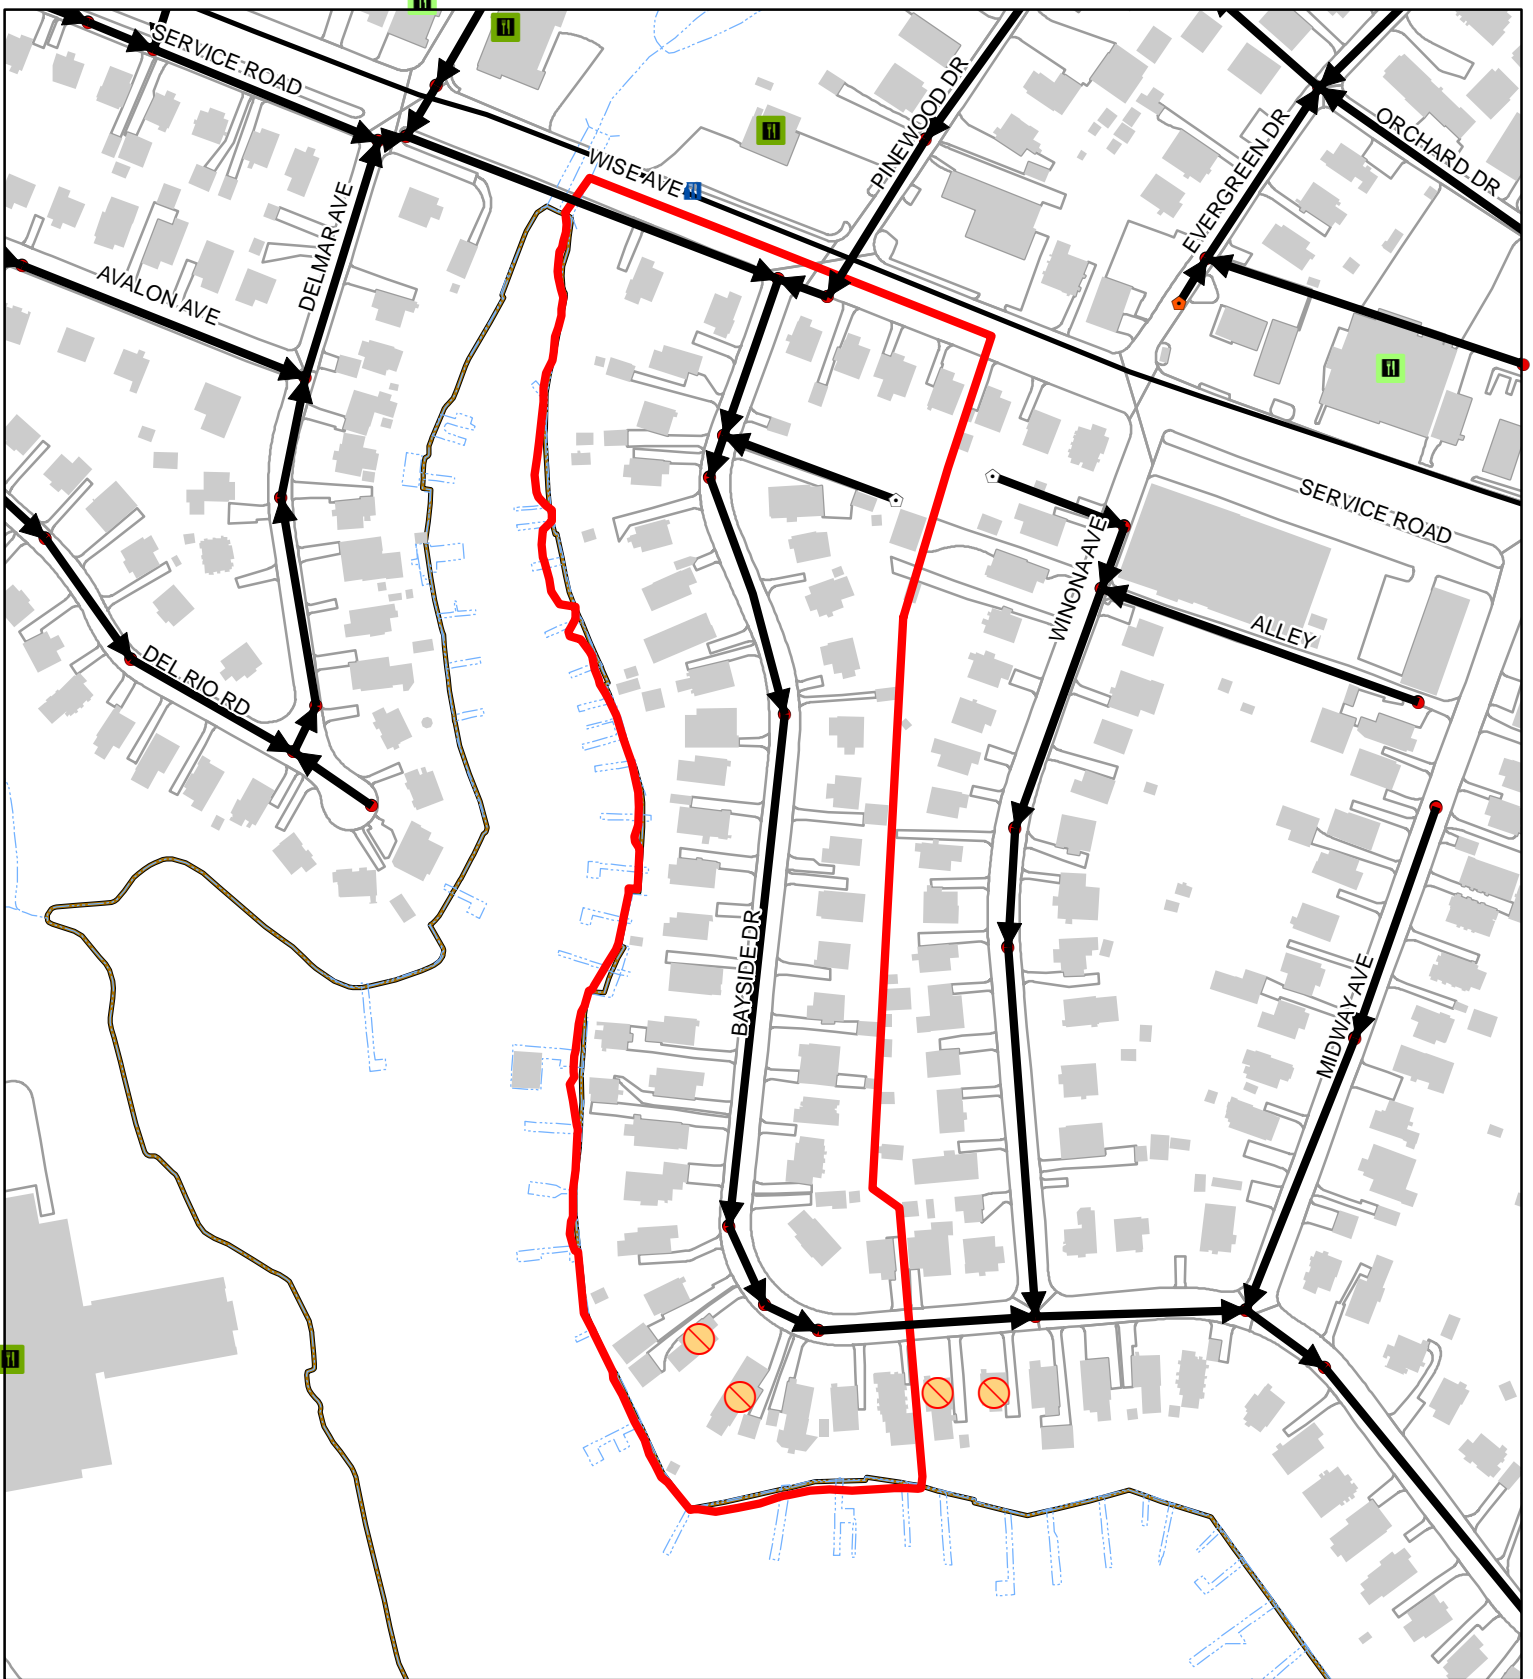


Sewer Service Area 17-11-01-03

100
 Feet
 1:2,050
 1 inch = 171 feet

	2021	00-20
FOG Facilities	0	
FOG SSOs	0	0
FOG Blockages	0	2


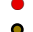

	2021 FOG SSOs		0 - 10		Cleanout
	2000-2020 FOG SSOs		11 - 40		Flushing Structure
	2021 FOG Blockages		41 - 60		Inline Cleanout
	2000-2020 FOG Blockages		61 - 80		Lamp Hole
			81 - 100		Existing County Manhole
			Other FOG Facility		Sewer Manhole
					Sanitary Sewer Gravity Main
					Sewer Service Area
					Buildings
					Water Features
					Road and Parking Outlines




Sewer Service Area 17-11-01-04

100 Feet
 1:2,200
 1 inch = 183 feet

	2021	00-20
FOG Facilities	0	
FOG SSOs	0	0
FOG Blockages	0	2


	2021 FOG SSOs		0 - 10		Cleanout
	2000-2020 FOG SSOs		11 - 40		Flushing Structure
	2021 FOG Blockages		41 - 60		Inline Cleanout
	2000-2020 FOG Blockages		61 - 80		Lamp Hole
			81 - 100		Existing County Manhole
			Other FOG Facility		Sewer Manhole
					Sanitary Sewer Gravity Main
					Sewer Service Area
					Buildings
					Water Features
					Road and Parking Outlines

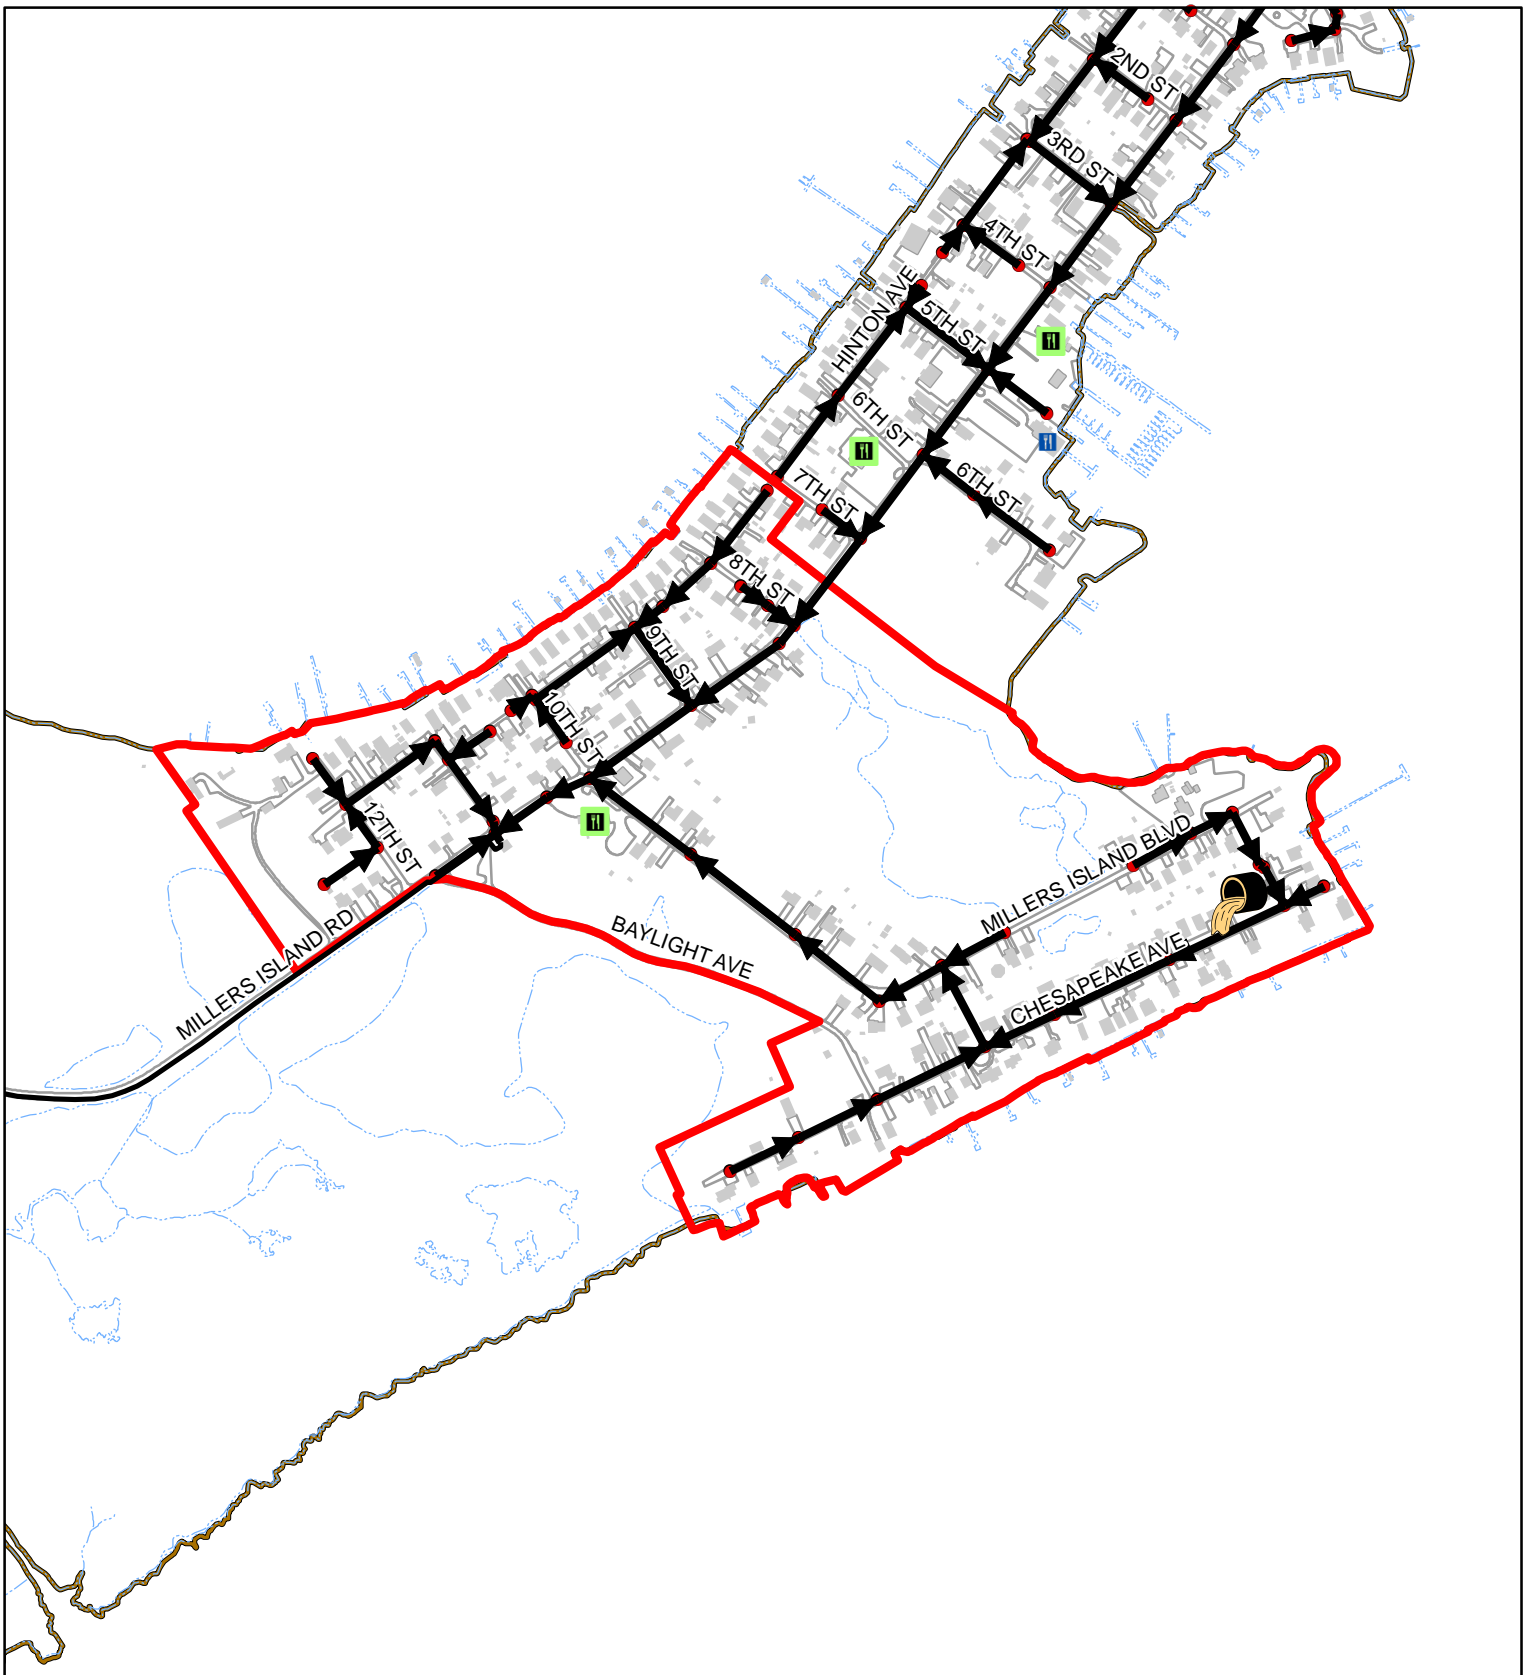


Sewer Service Area 18-16-02-00

100
 Feet
 1:7,190
 1 inch = 599 feet

	2021	00-20
FOG Facilities	1	
FOG SSOs	0	1
FOG Blockages	0	0

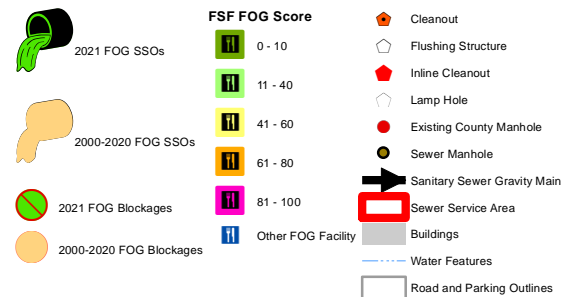


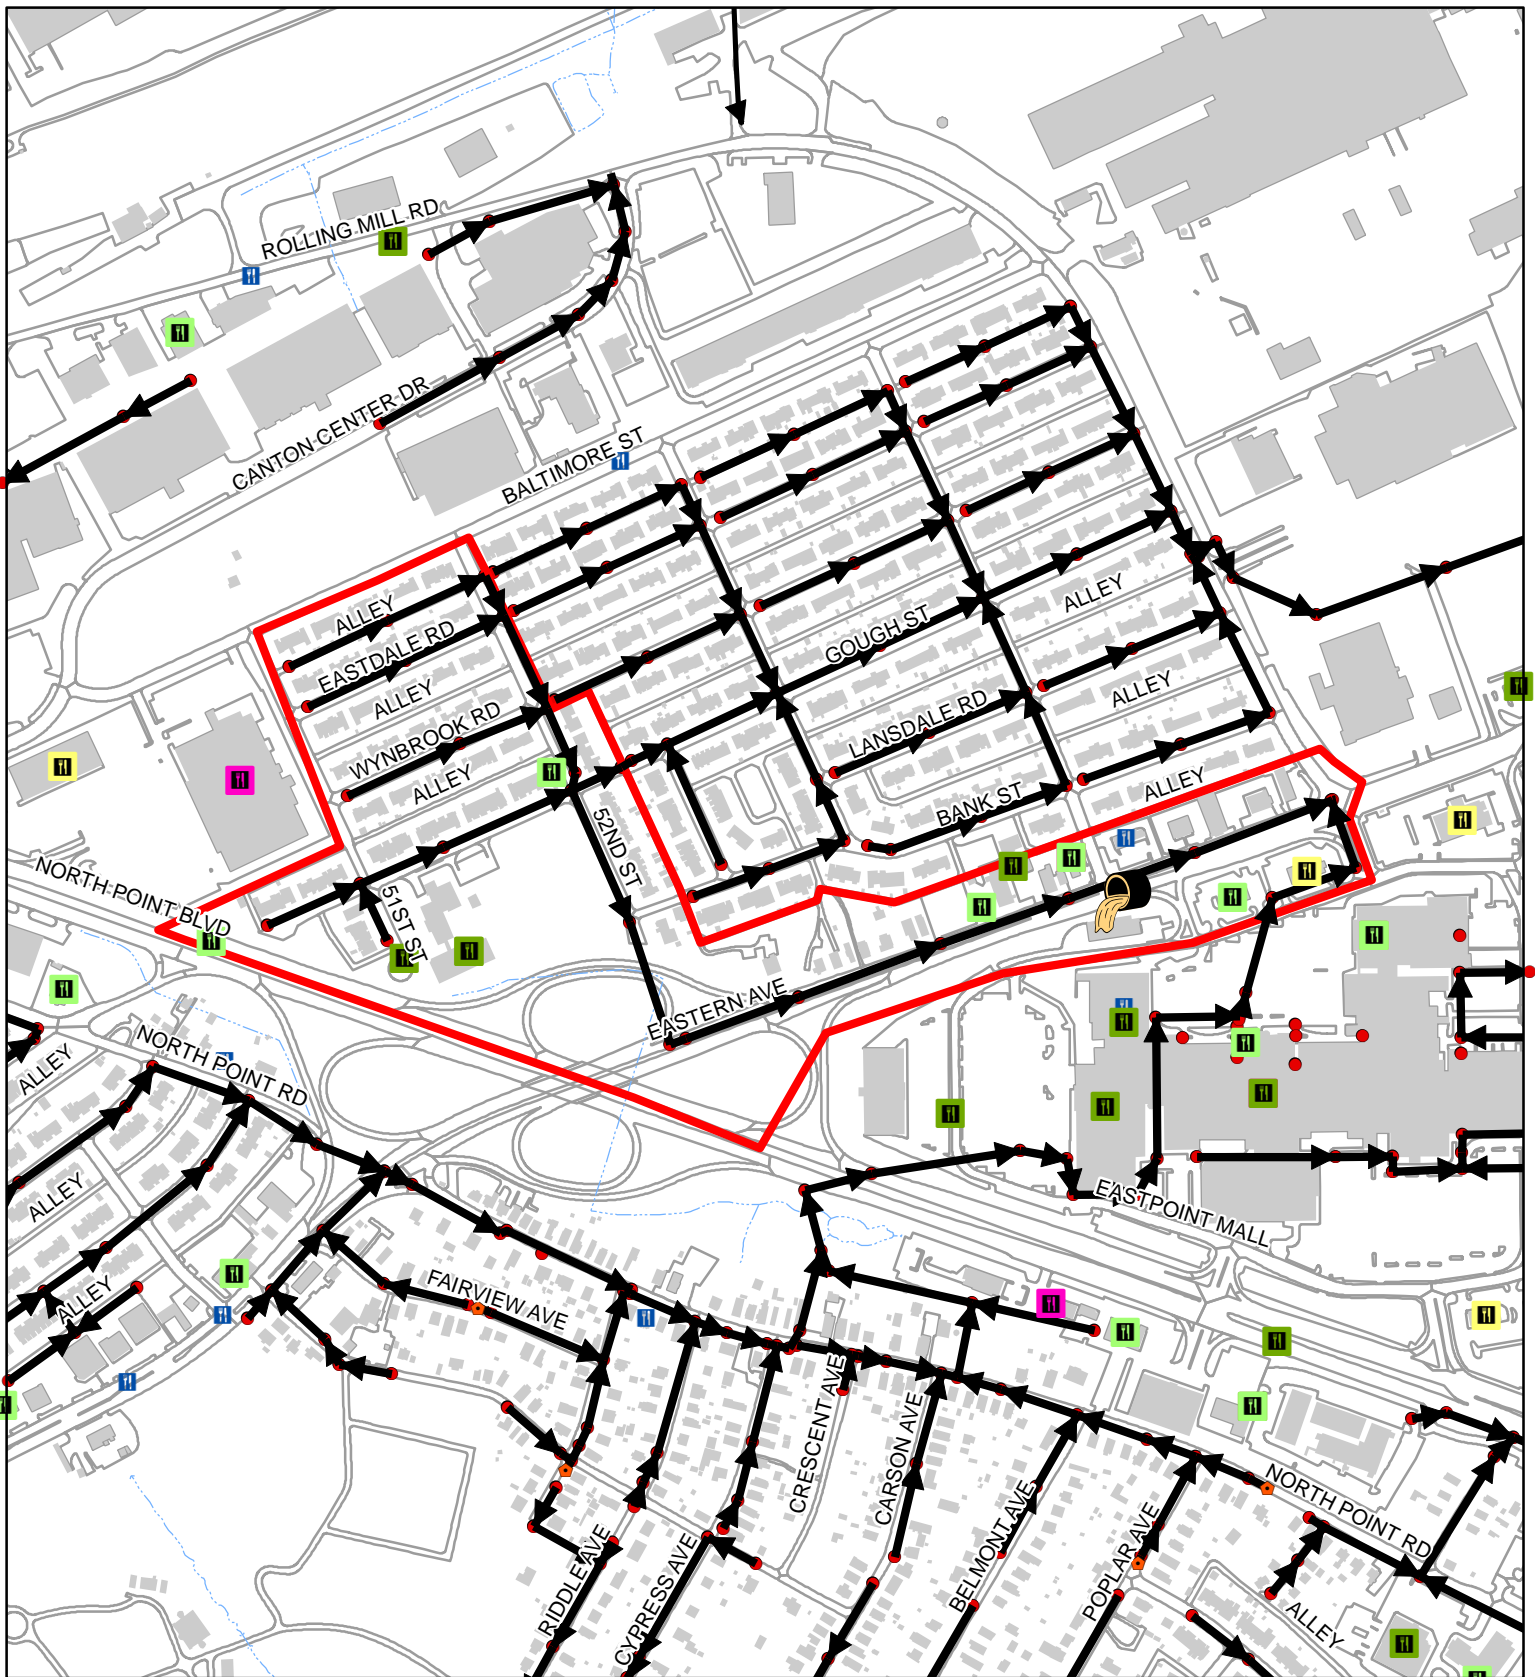


Sewer Service Area 20-01-00-00

100
 Feet
 1:6,690
 1 inch = 558 feet

	2021	00-20
FOG Facilities	13	
FOG SSOs	0	1
FOG Blockages	0	0

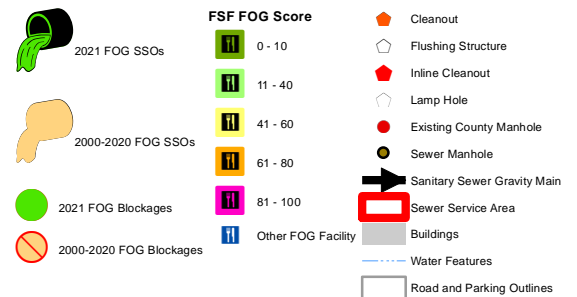

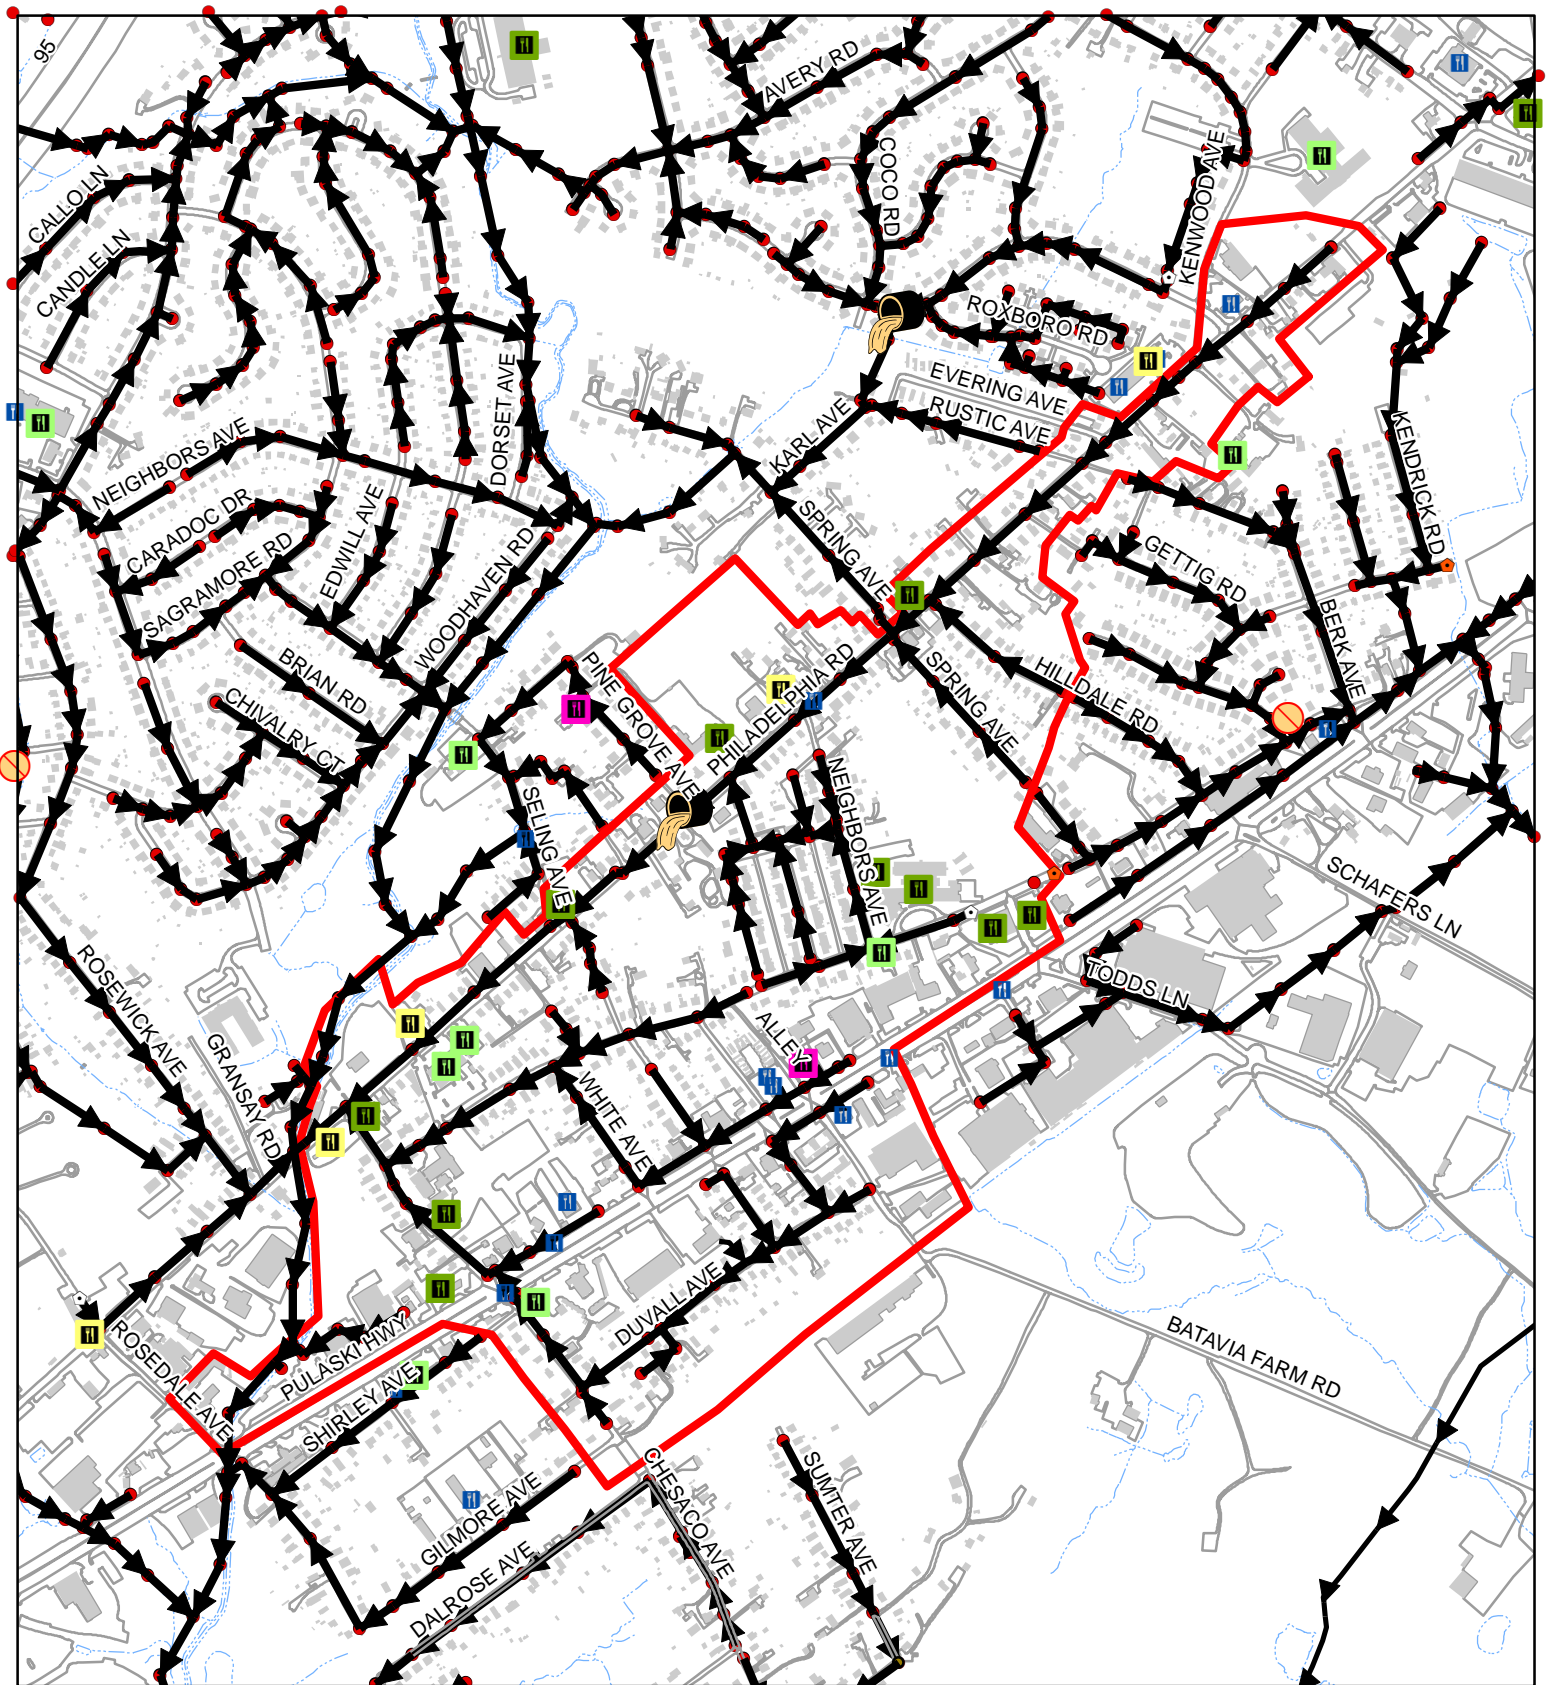

Sewer Service Area 22-08-00-00

100
 □ Feet
 1:10,450
 1 inch = 871 feet


	2021	00-20
FOG Facilities	28	
FOG SSOs	0	1
FOG Blockages	0	0

- 2021 FOG SSOs
- 2000-2020 FOG SSOs
- 2021 FOG Blockages
- 2000-2020 FOG Blockages

FSF FOG Score

- 0 - 10
- 11 - 40
- 41 - 60
- 61 - 80
- 81 - 100
- Other FOG Facility


- Cleanout
- Flushing Structure
- Inline Cleanout
- Lamp Hole
- Existing County Manhole
- Sewer Manhole
- Sanitary Sewer Gravity Main
- Sewer Service Area
- Buildings
- Water Features
- Road and Parking Outlines

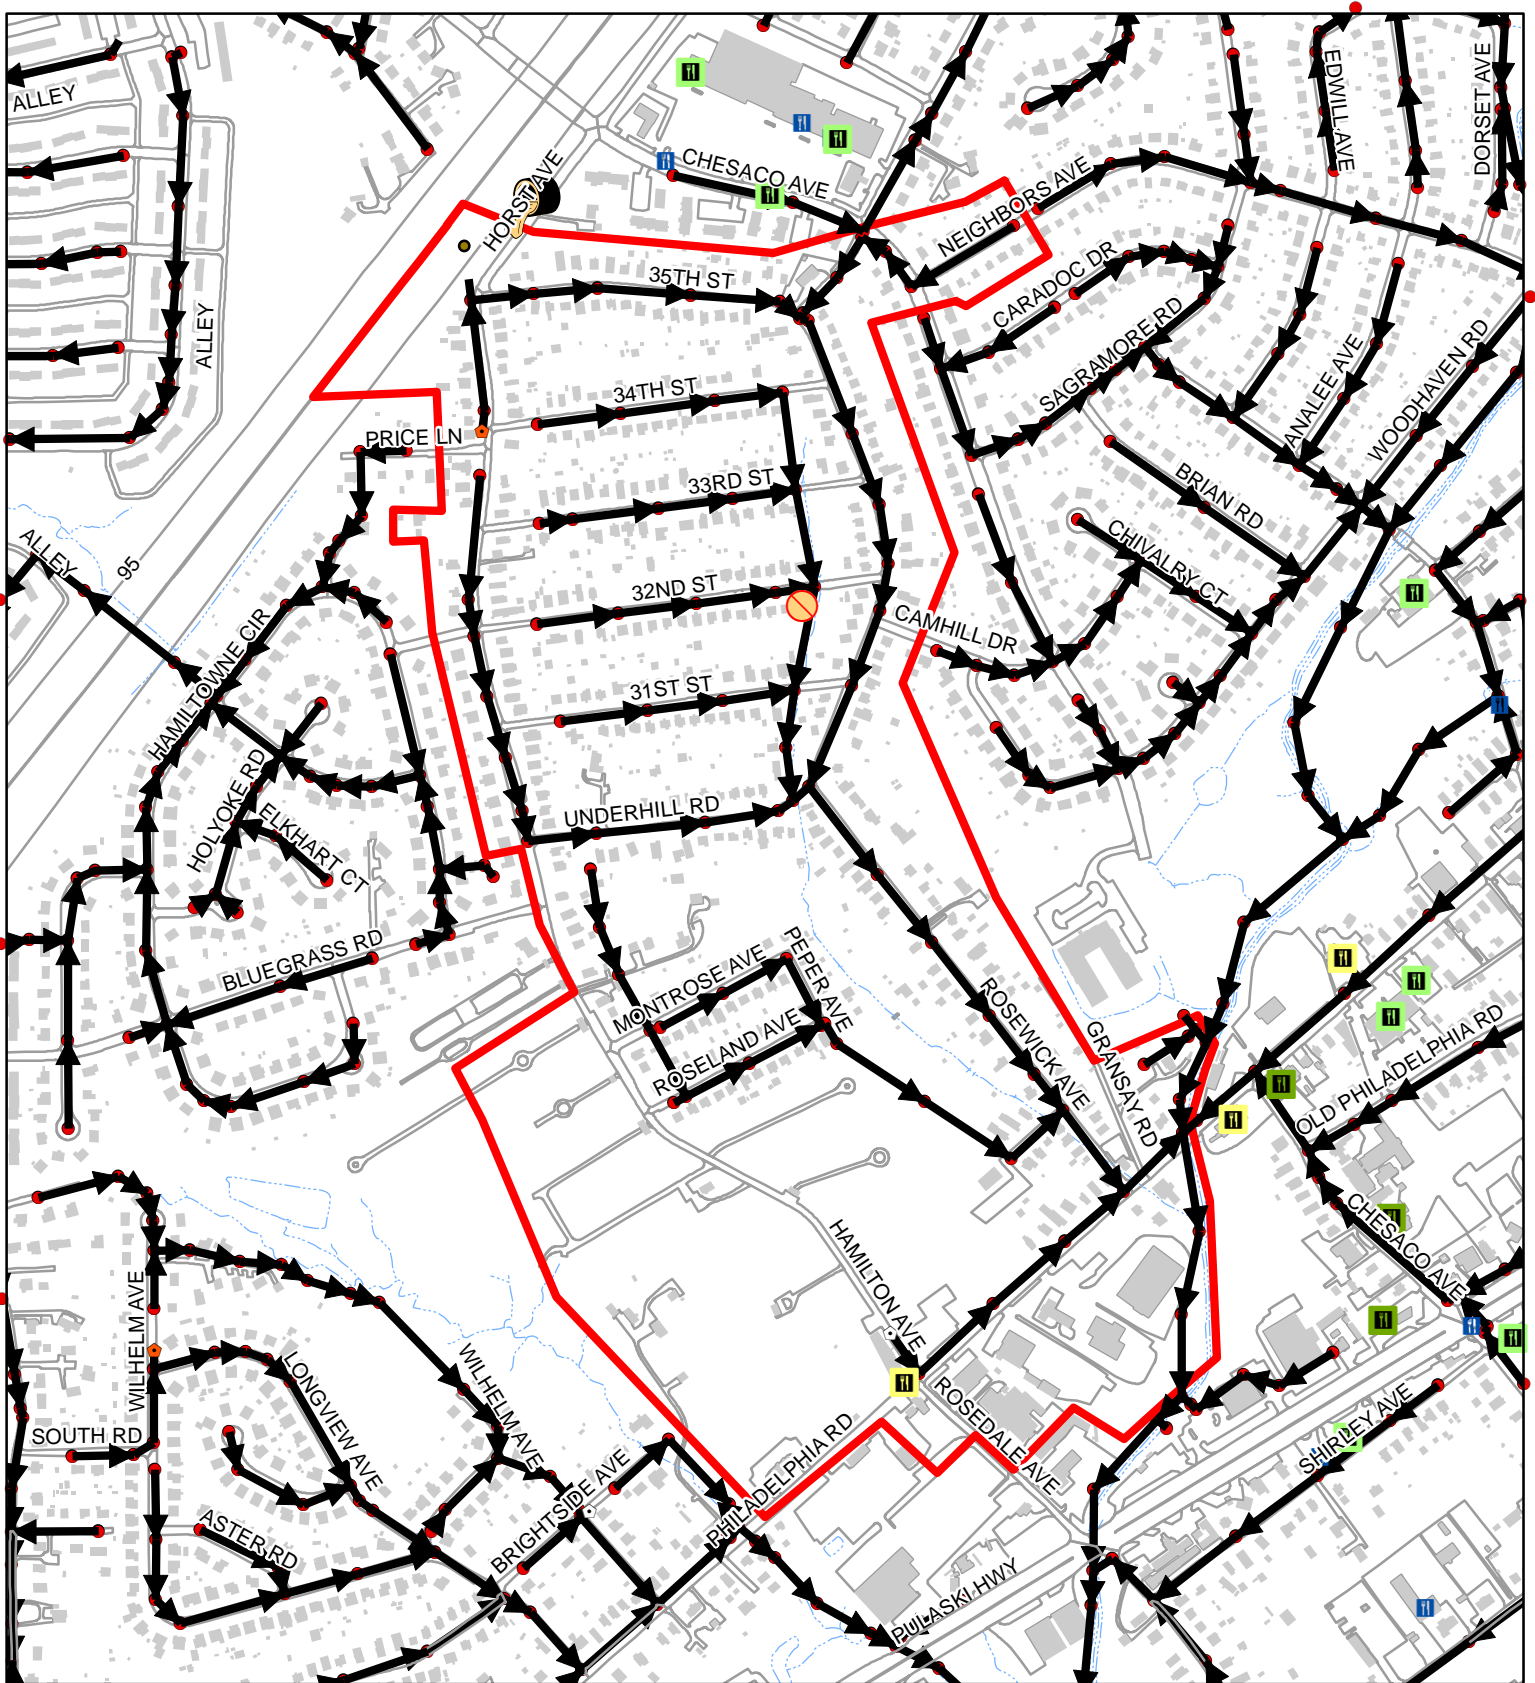


Sewer Service Area 22-09-00-00

100
 Feet
 1:7,660
 1 inch = 638 feet

	2021	00-20
FOG Facilities	1	
FOG SSOs	0	0
FOG Blockages	0	1

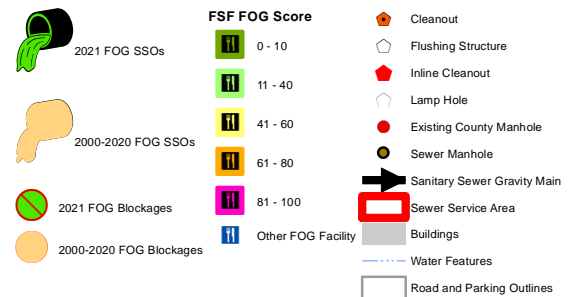


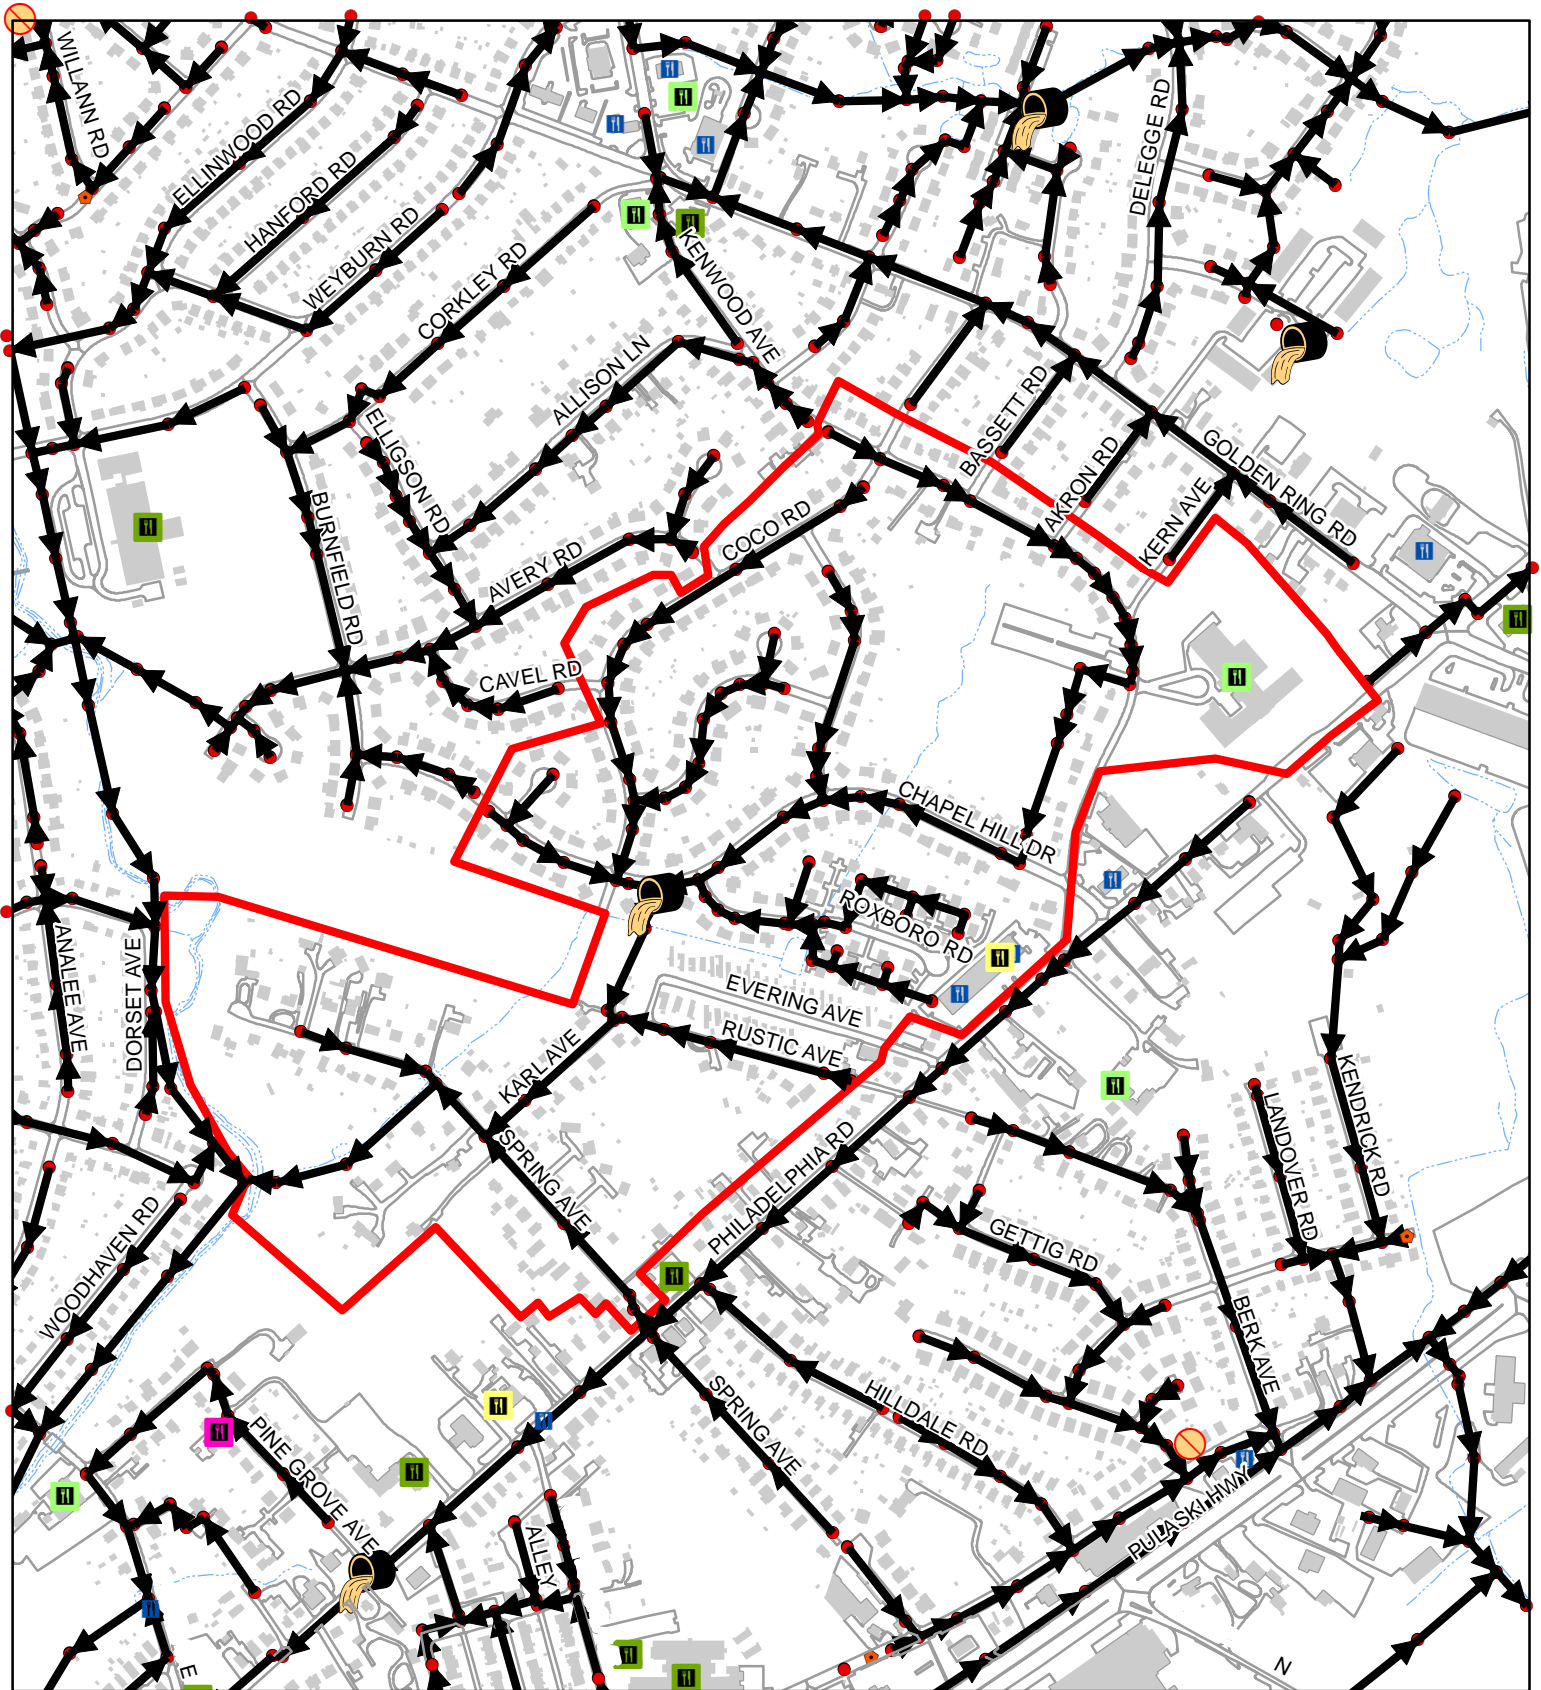


Sewer Service Area 22-12-00-00

100
 Feet
 1:7,660
 1 inch = 638 feet

	2021	00-20
FOG Facilities	4	
FOG SSOs	0	1
FOG Blockages	0	0

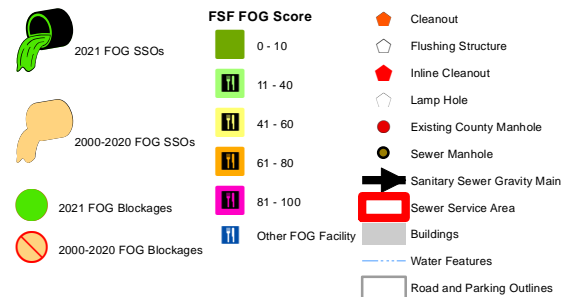

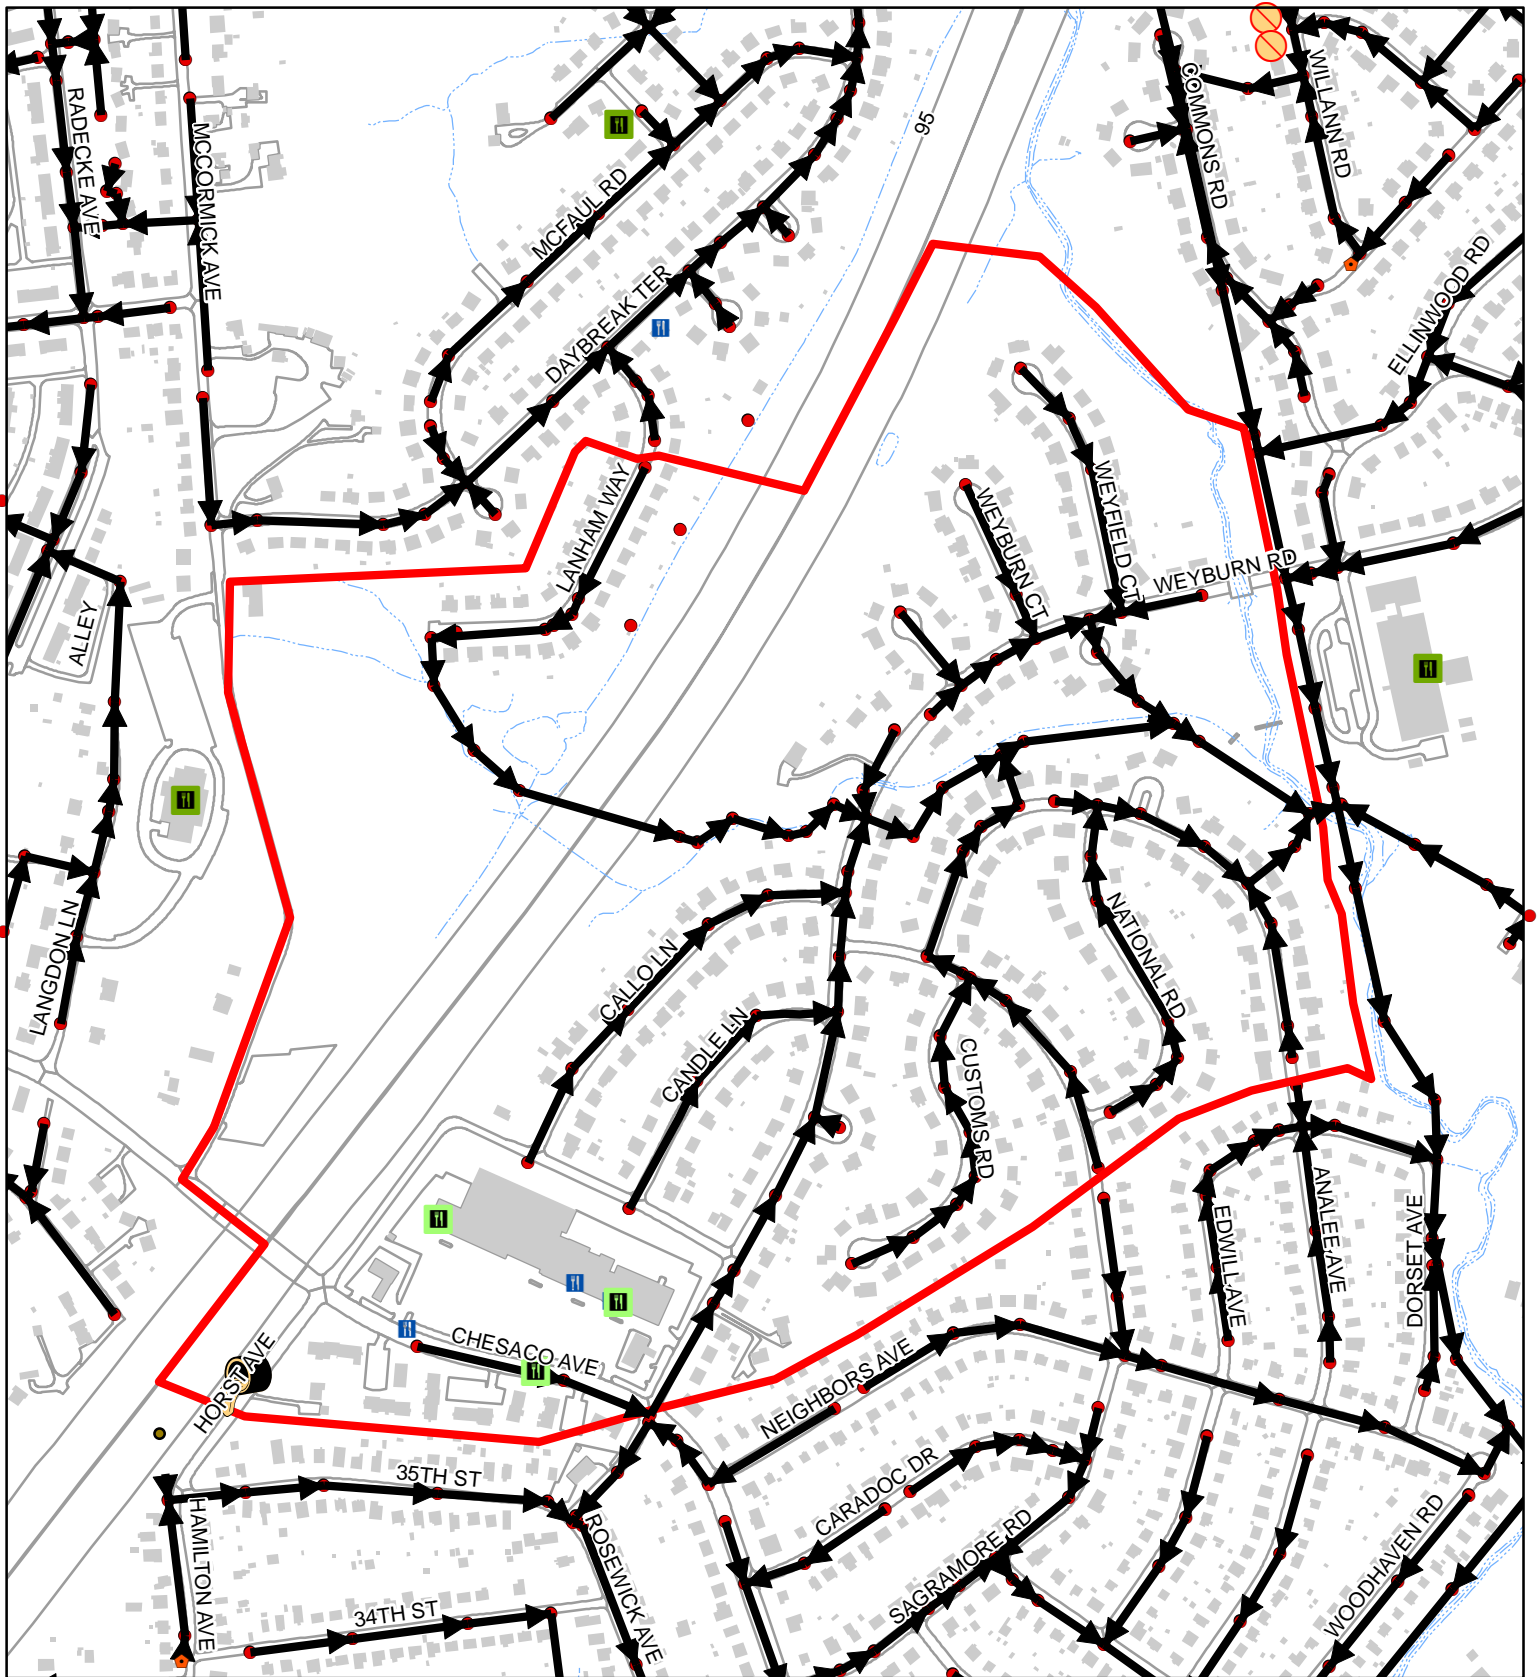

Sewer Service Area 22-16-00-00

100 Feet
 1:6,240
 1 inch = 520 feet

	2021	00-20
FOG Facilities	6	
FOG SSOs	0	1
FOG Blockages	0	0

2021 FOG SSOs

2000-2020 FOG SSOs


2021 FOG Blockages

2000-2020 FOG Blockages

FSF FOG Score

- 0 - 10
- 11 - 40
- 41 - 60
- 61 - 80
- 81 - 100
- Other FOG Facility


- Cleanout
- Flushing Structure
- Inline Cleanout
- Lamp Hole
- Existing County Manhole
- Sewer Manhole
- Sanitary Sewer Gravity Main
- Sewer Service Area
- Buildings
- Water Features
- Road and Parking Outlines

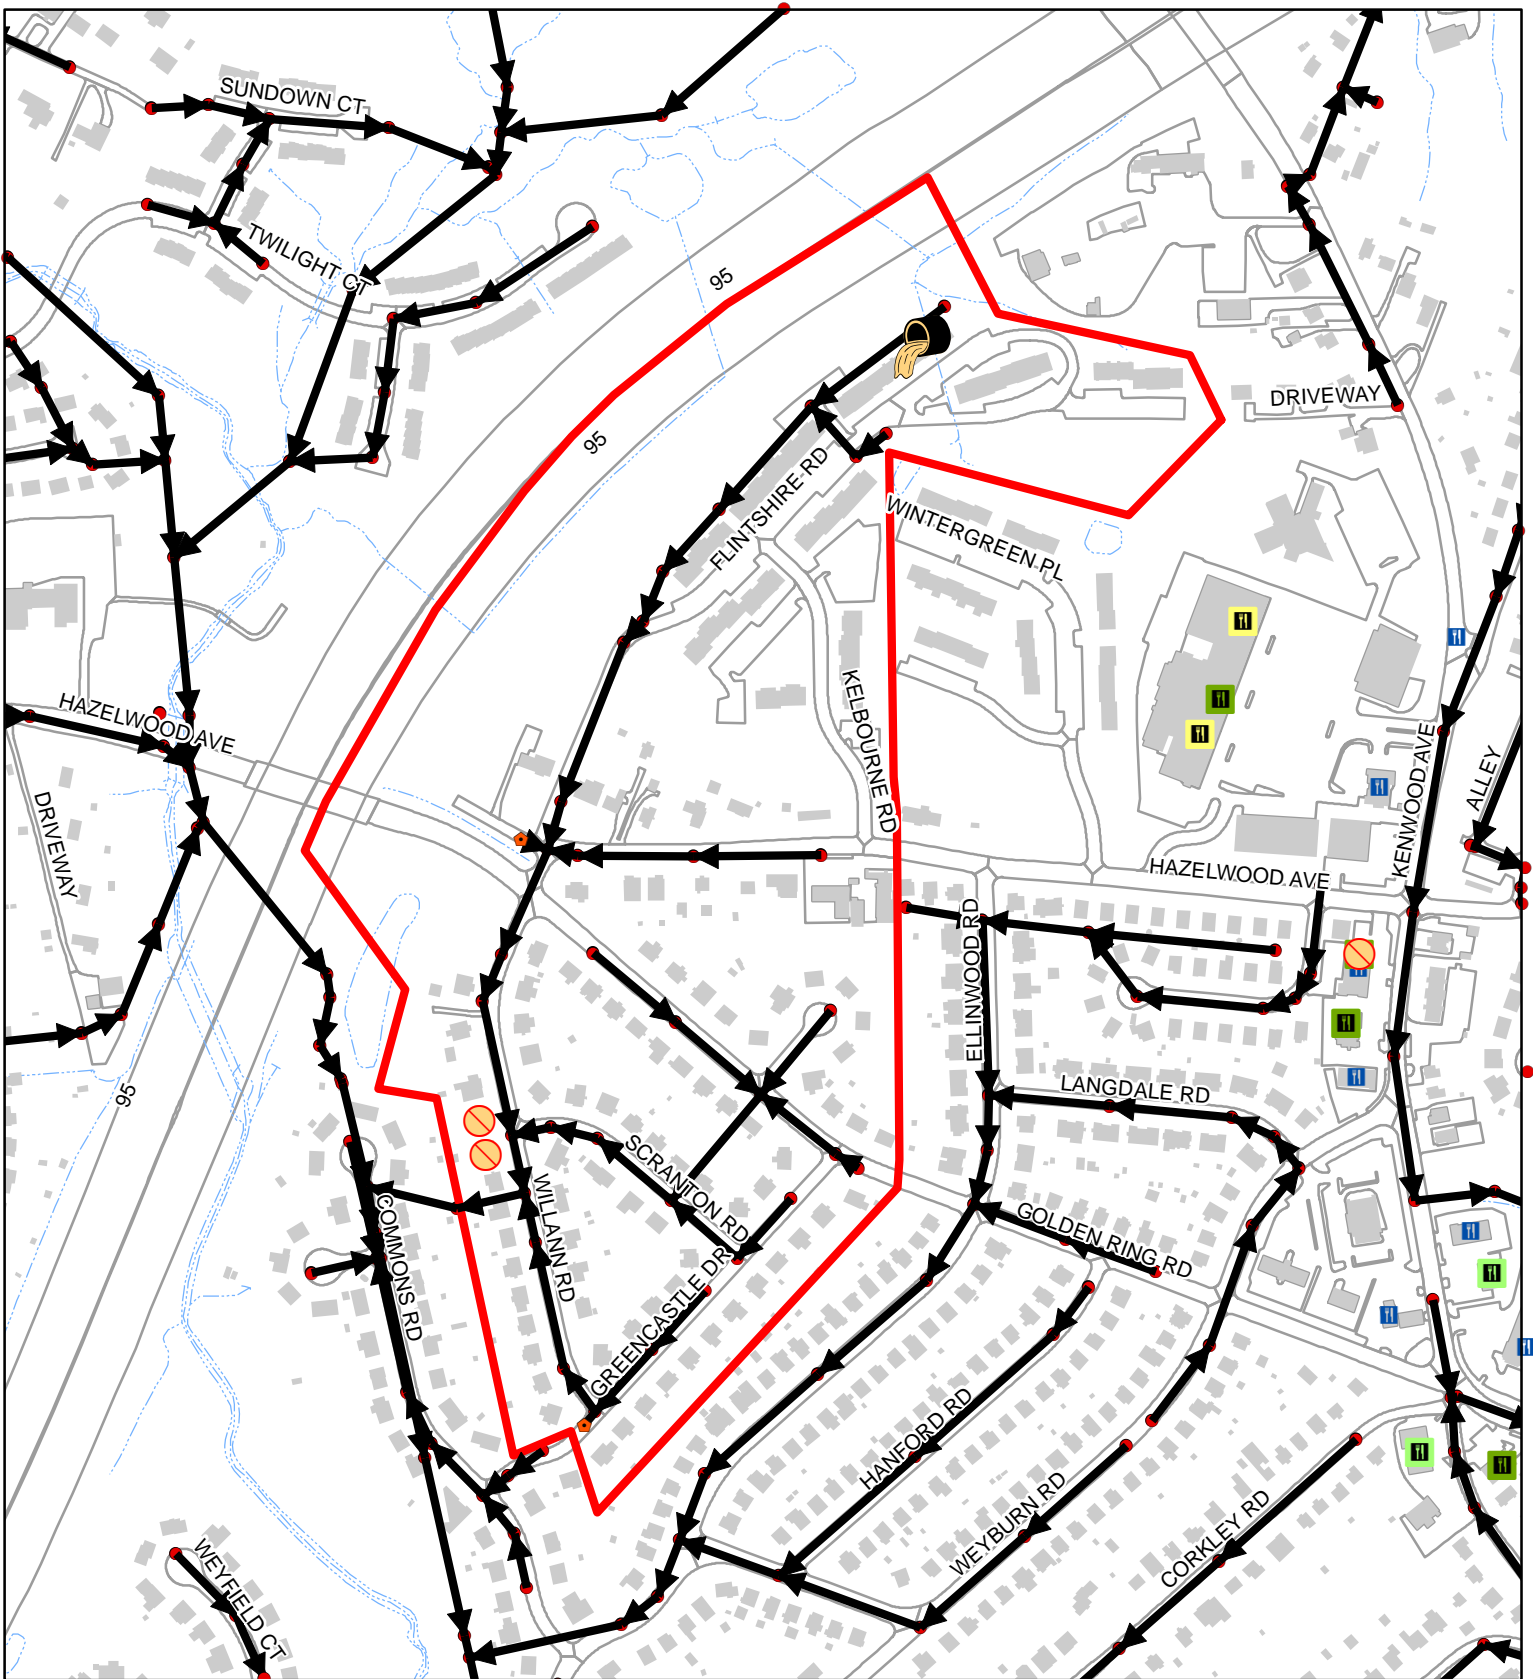


Sewer Service Area 22-19-00-00

100
 Feet
 1:5,050
 1 inch = 421 feet

	2021	00-20
FOG Facilities	0	
FOG SSOs	0	1
FOG Blockages	0	2

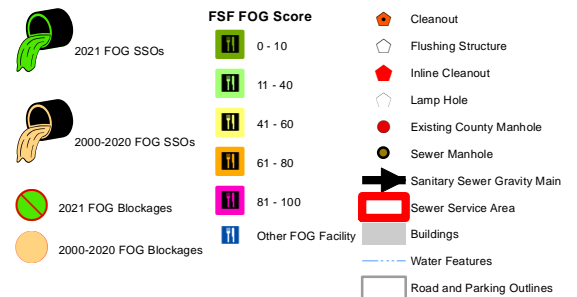

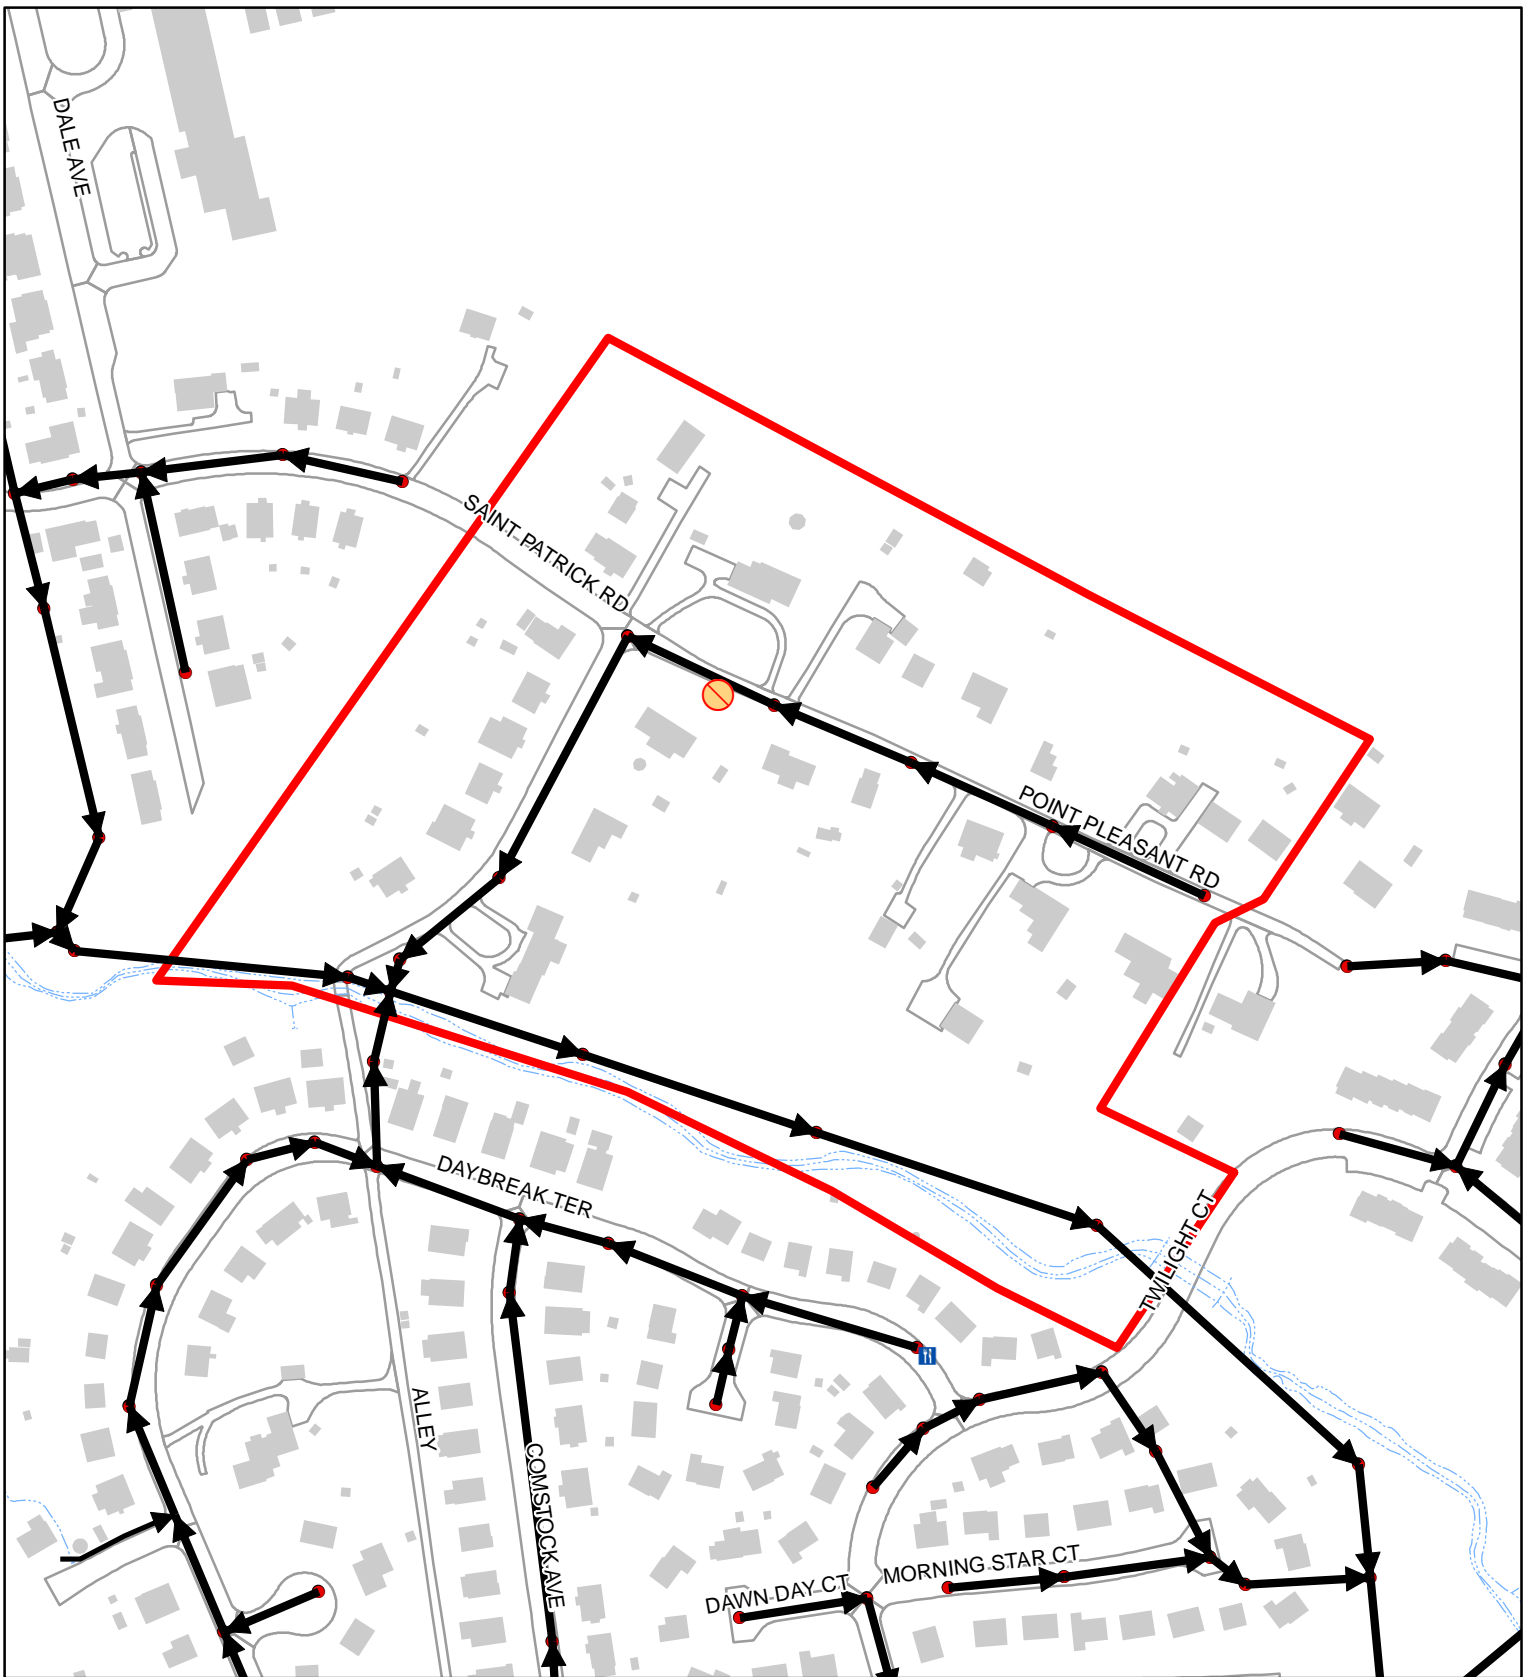


Sewer Service Area 22-24-00-00

100
 Feet
 1:2,910
 1 inch = 243 feet

	2021	00-20
FOG Facilities	0	
FOG SSOs	0	0
FOG Blockages	0	1



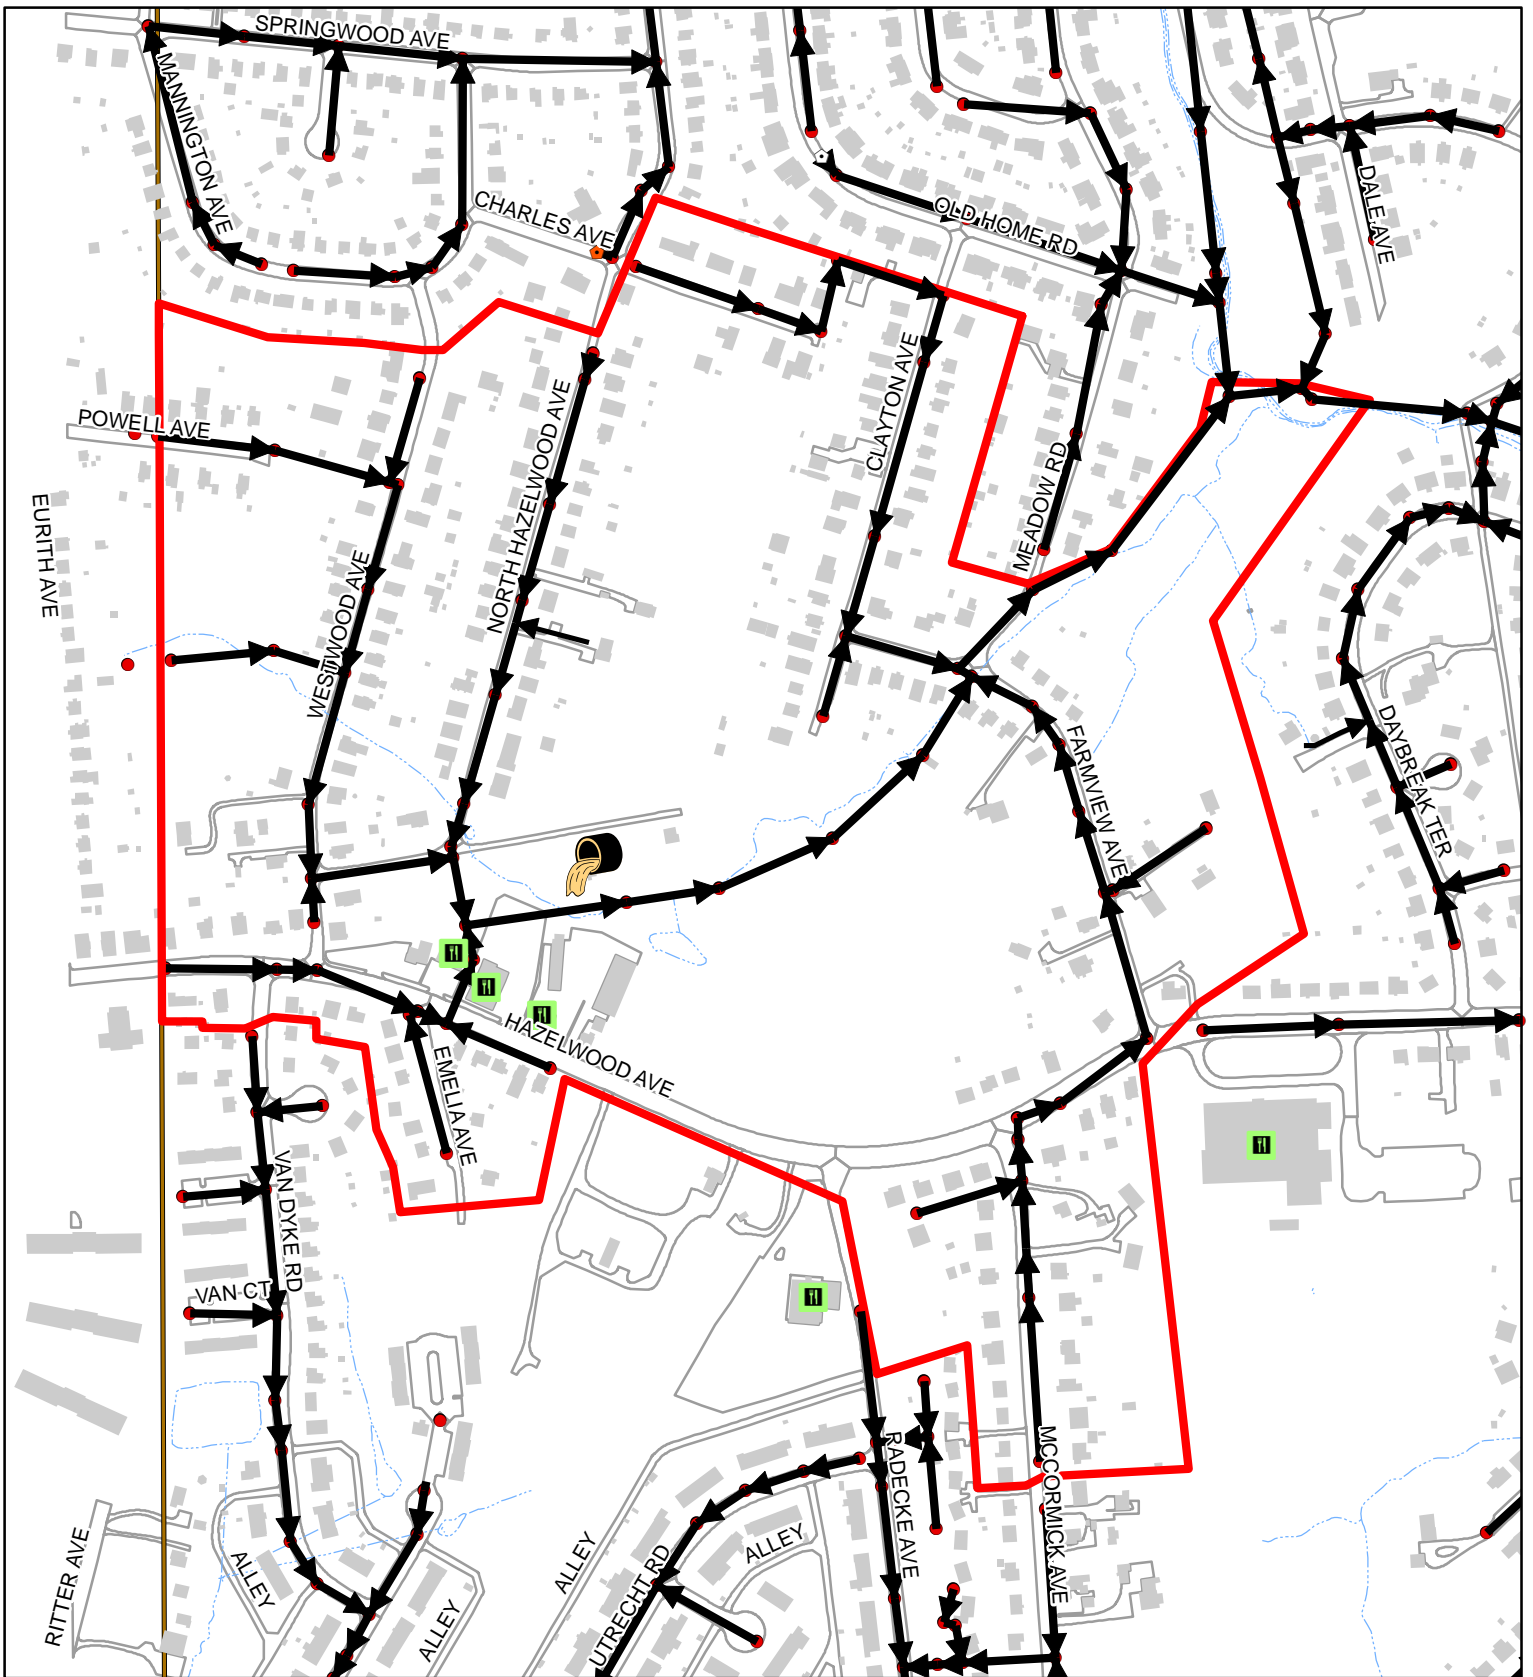


Sewer Service Area 22-25-00-00

100
 Feet
 1:5,100
 1 inch = 425 feet

	2021	00-20
FOG Facilities	4	
FOG SSOs	0	1
FOG Blockages	0	0




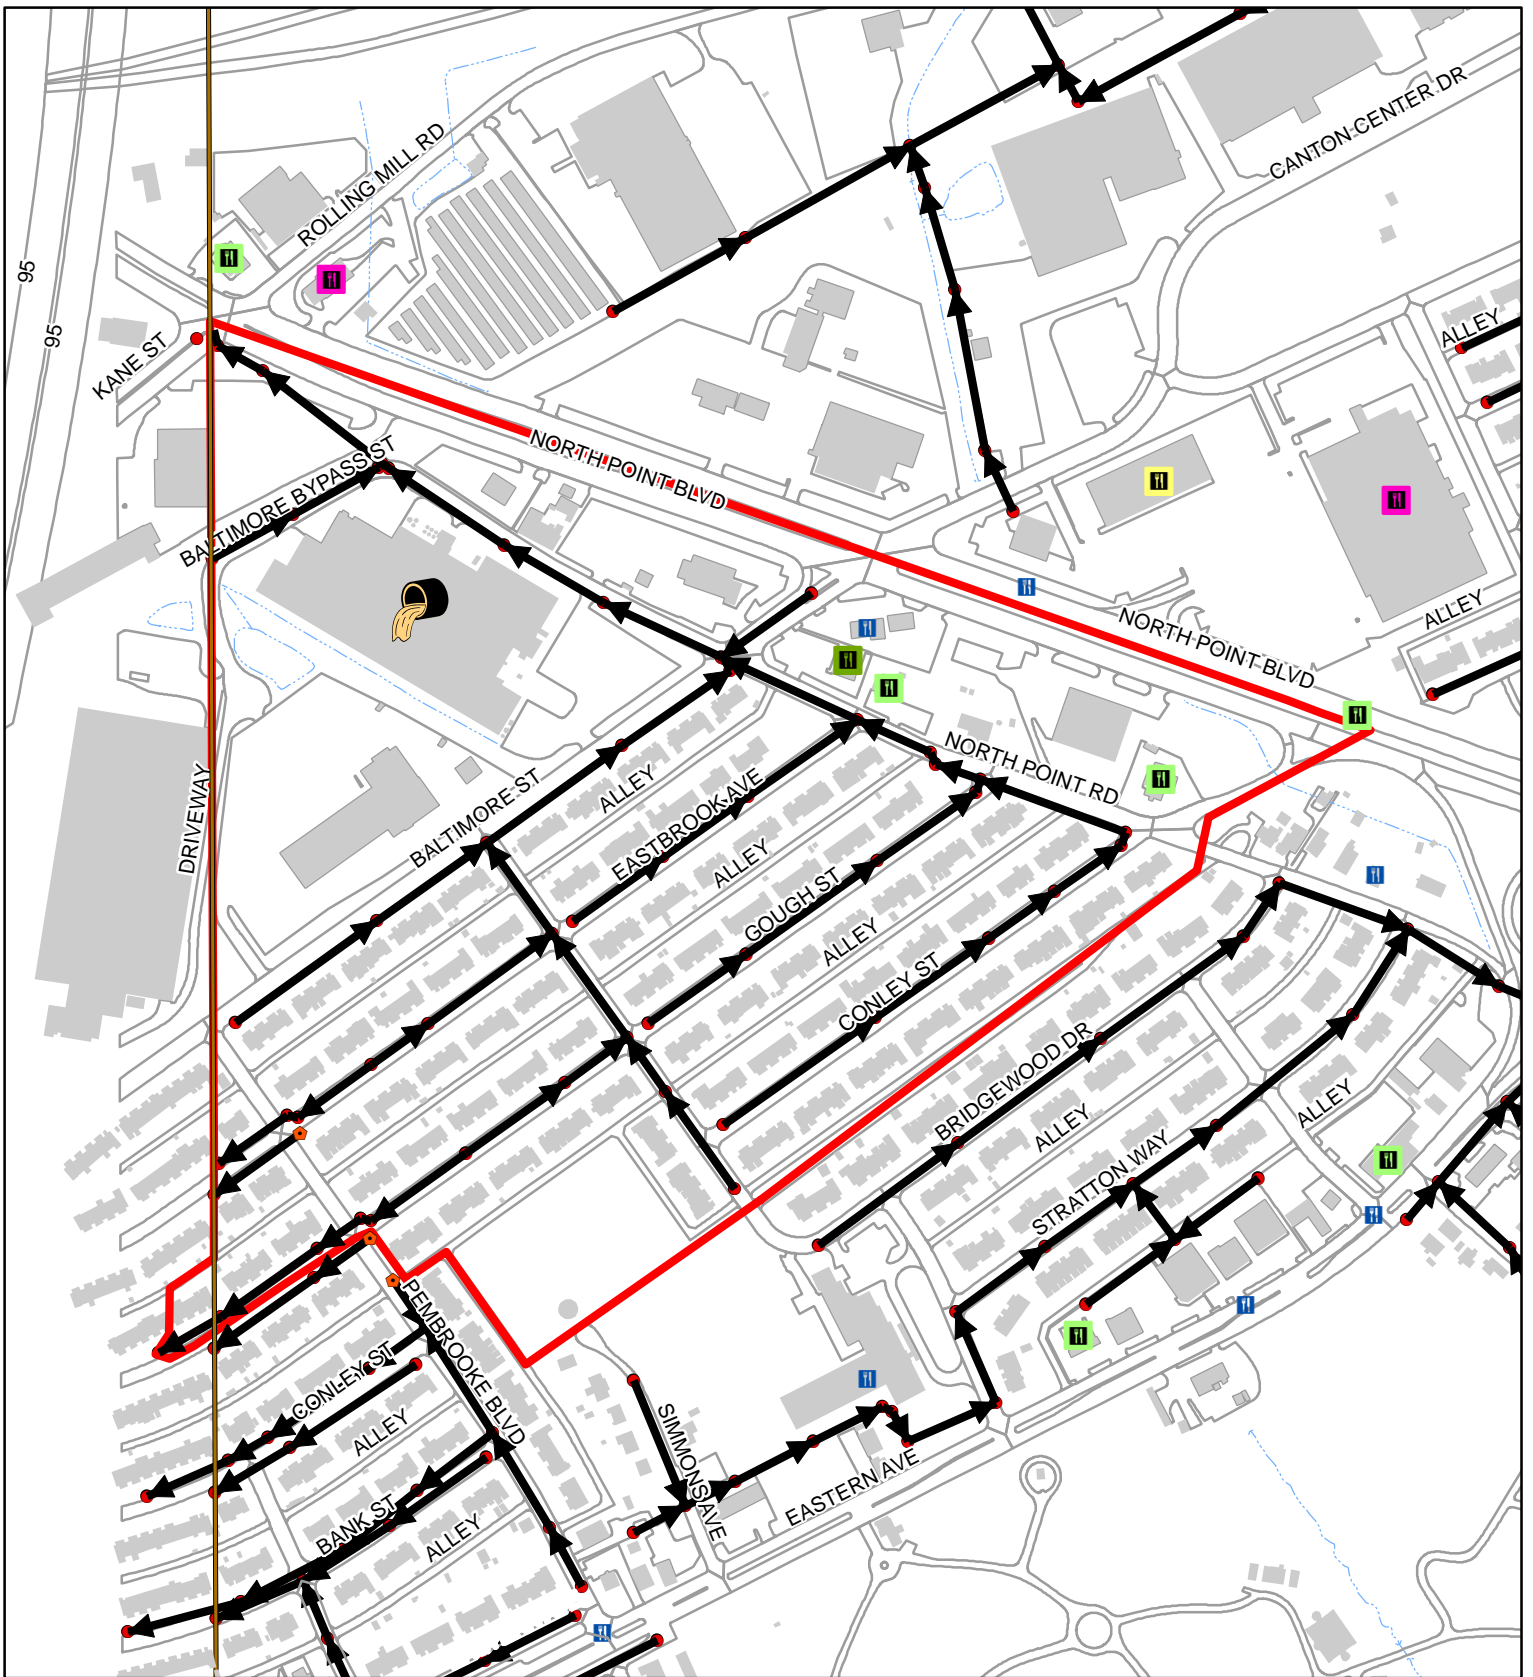


Sewer Service Area 25-00-00-00

100
 Feet
 1:5,000
 1 inch = 417 feet

	2021	00-20
FOG Facilities	4	
FOG SSOs	0	1
FOG Blockages	0	0

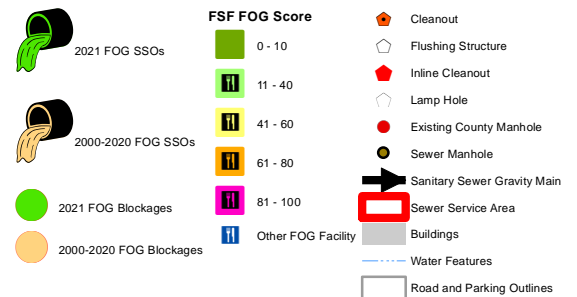


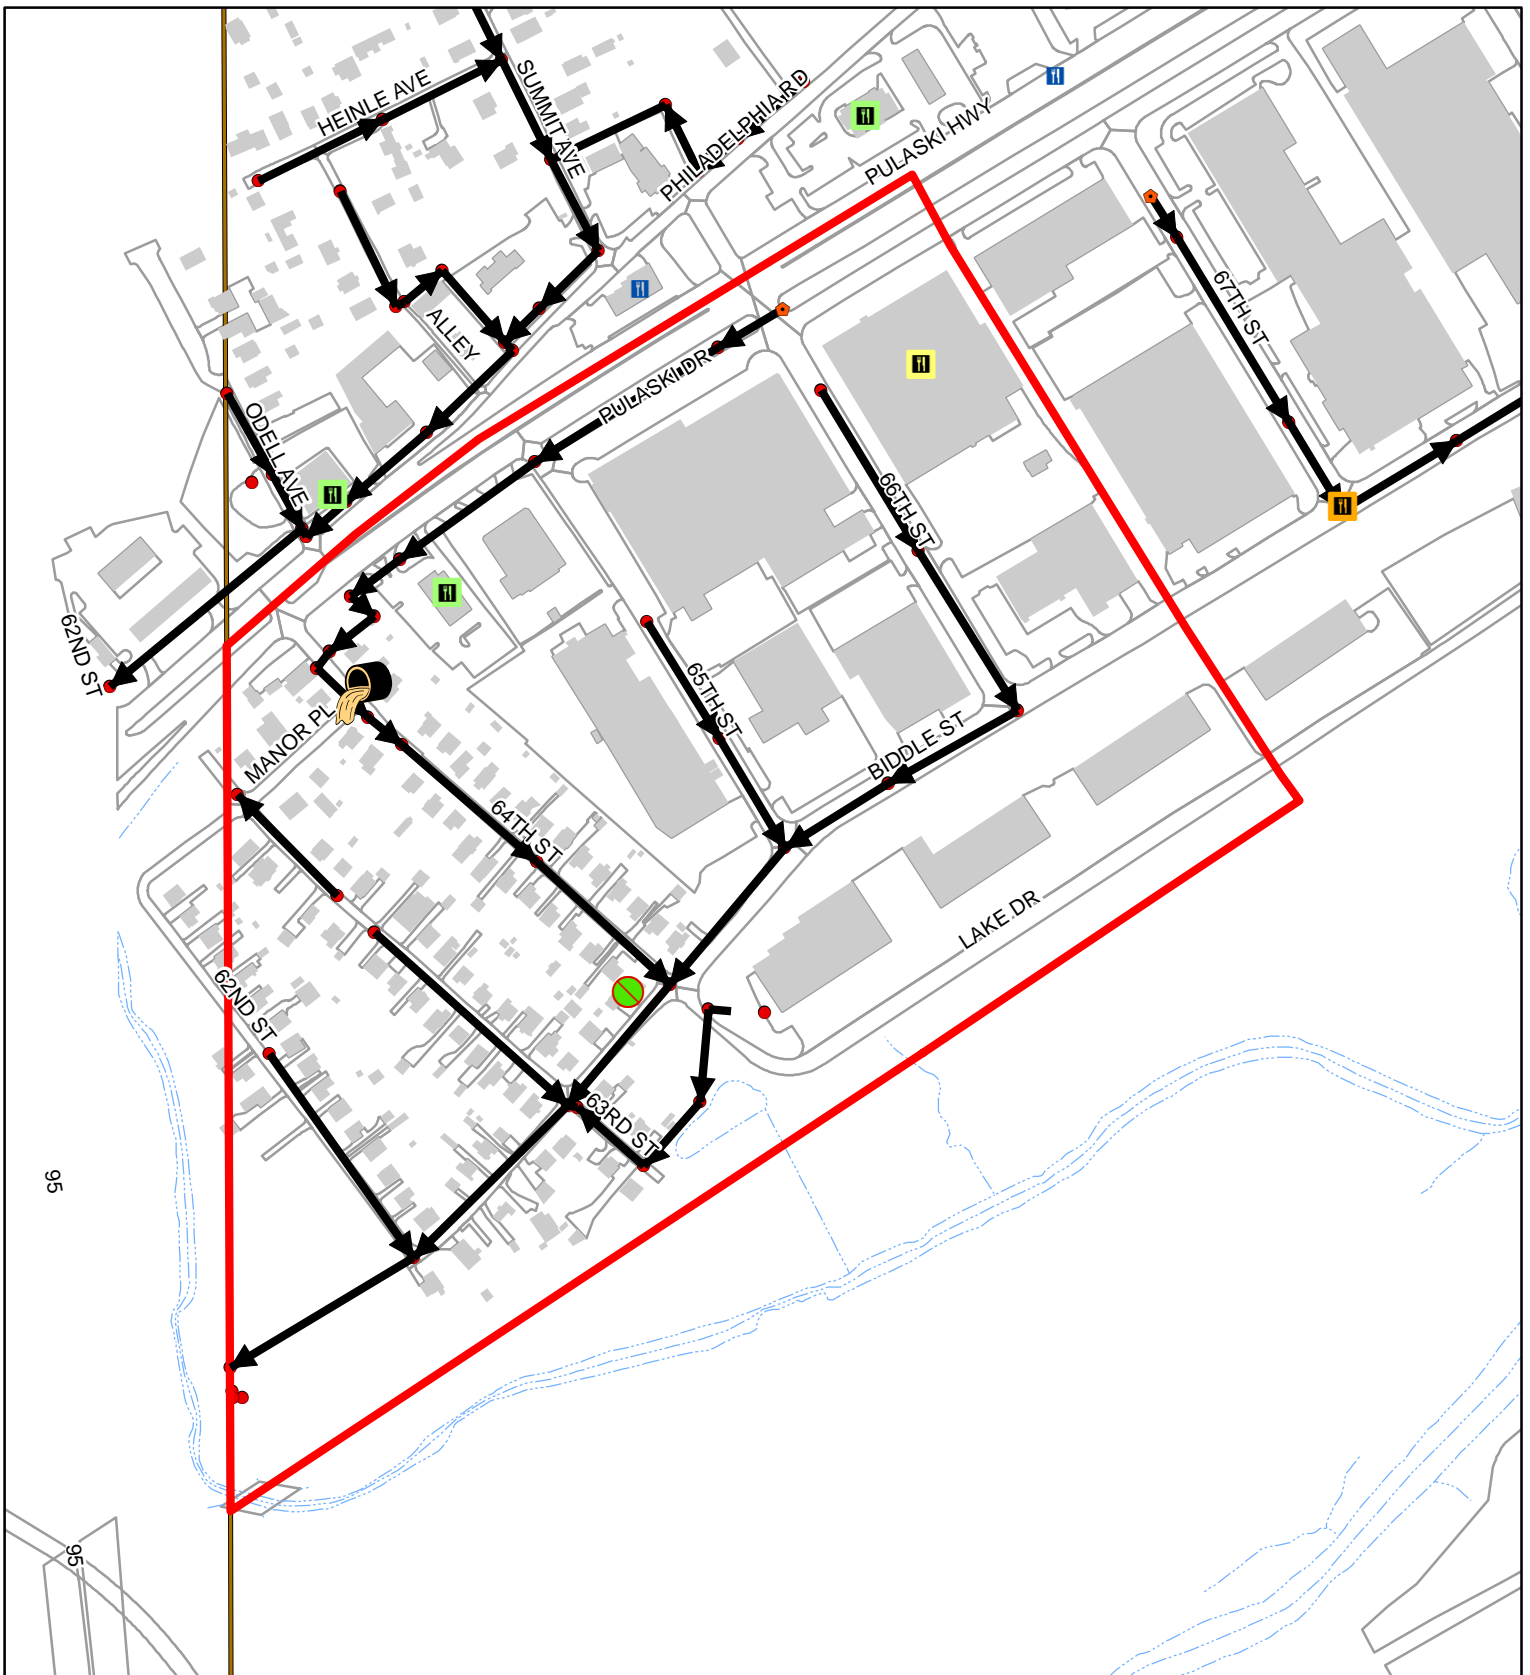


Sewer Service Area 26-02-02-00

100
 Feet
 1:4,260
 1 inch = 355 feet

	2021	00-20
FOG Facilities	2	
FOG SSOs	0	1
FOG Blockages	1	0

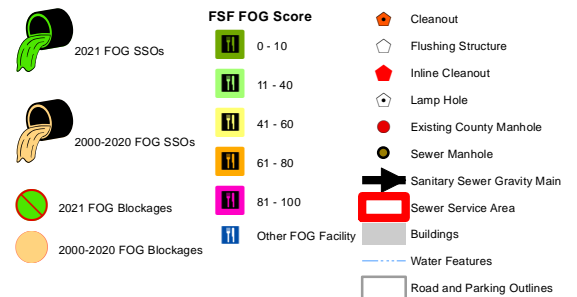


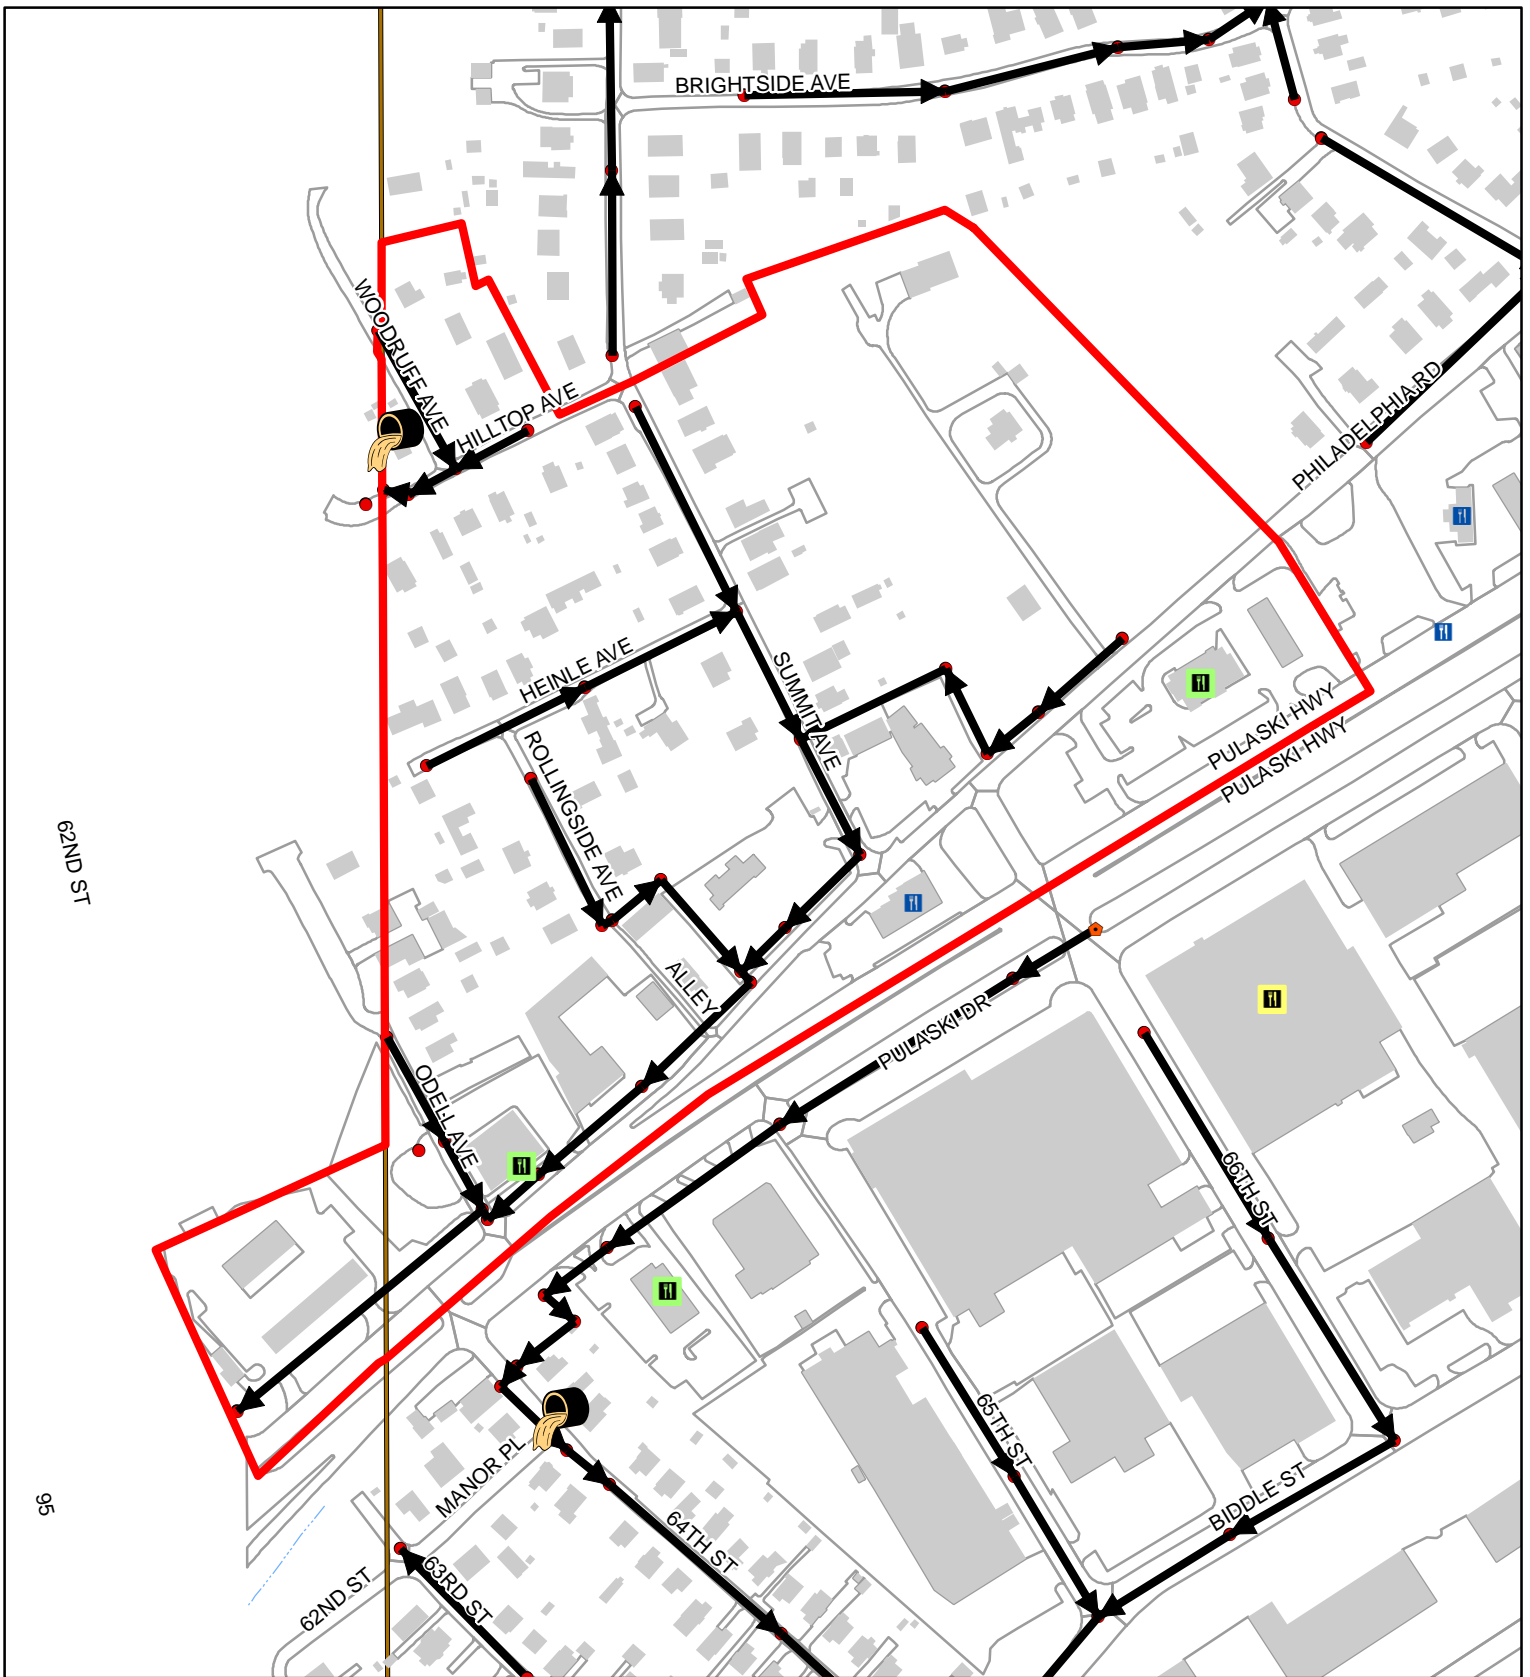


Sewer Service Area 26-02-03-00

100
 Feet
 1:3,340
 1 inch = 278 feet

	2021	00-20
FOG Facilities	4	
FOG SSOs	0	1
FOG Blockages	0	0

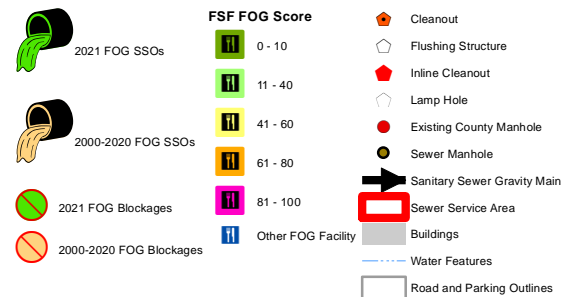


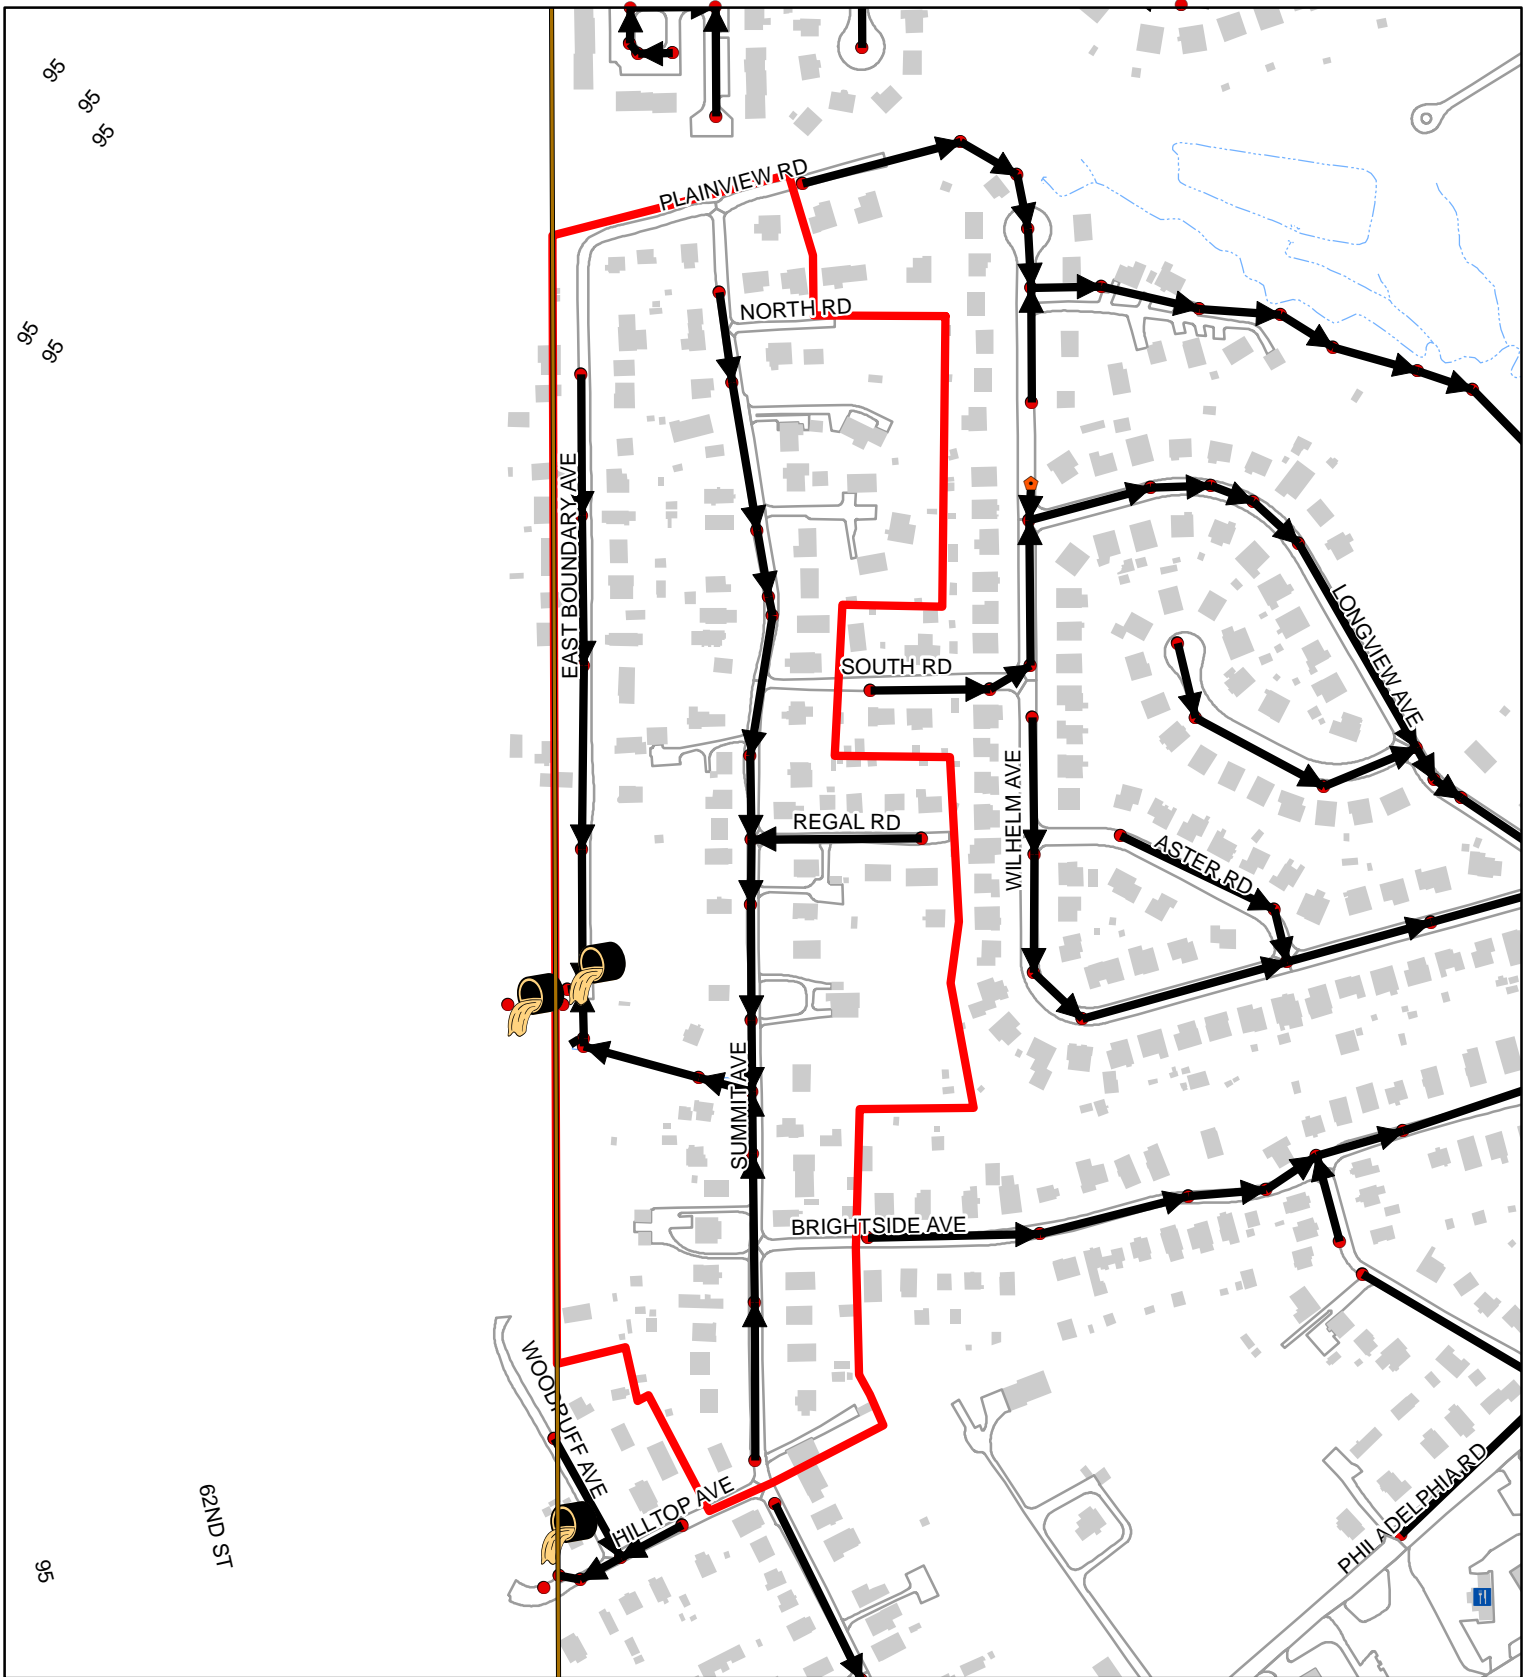


Sewer Service Area 26-05-02-00

100
 Feet
 1:3,900
 1 inch = 325 feet

	2021	00-20
FOG Facilities	0	
FOG SSOs	0	1
FOG Blockages	0	0

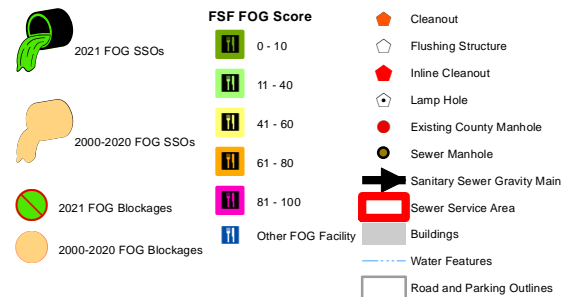

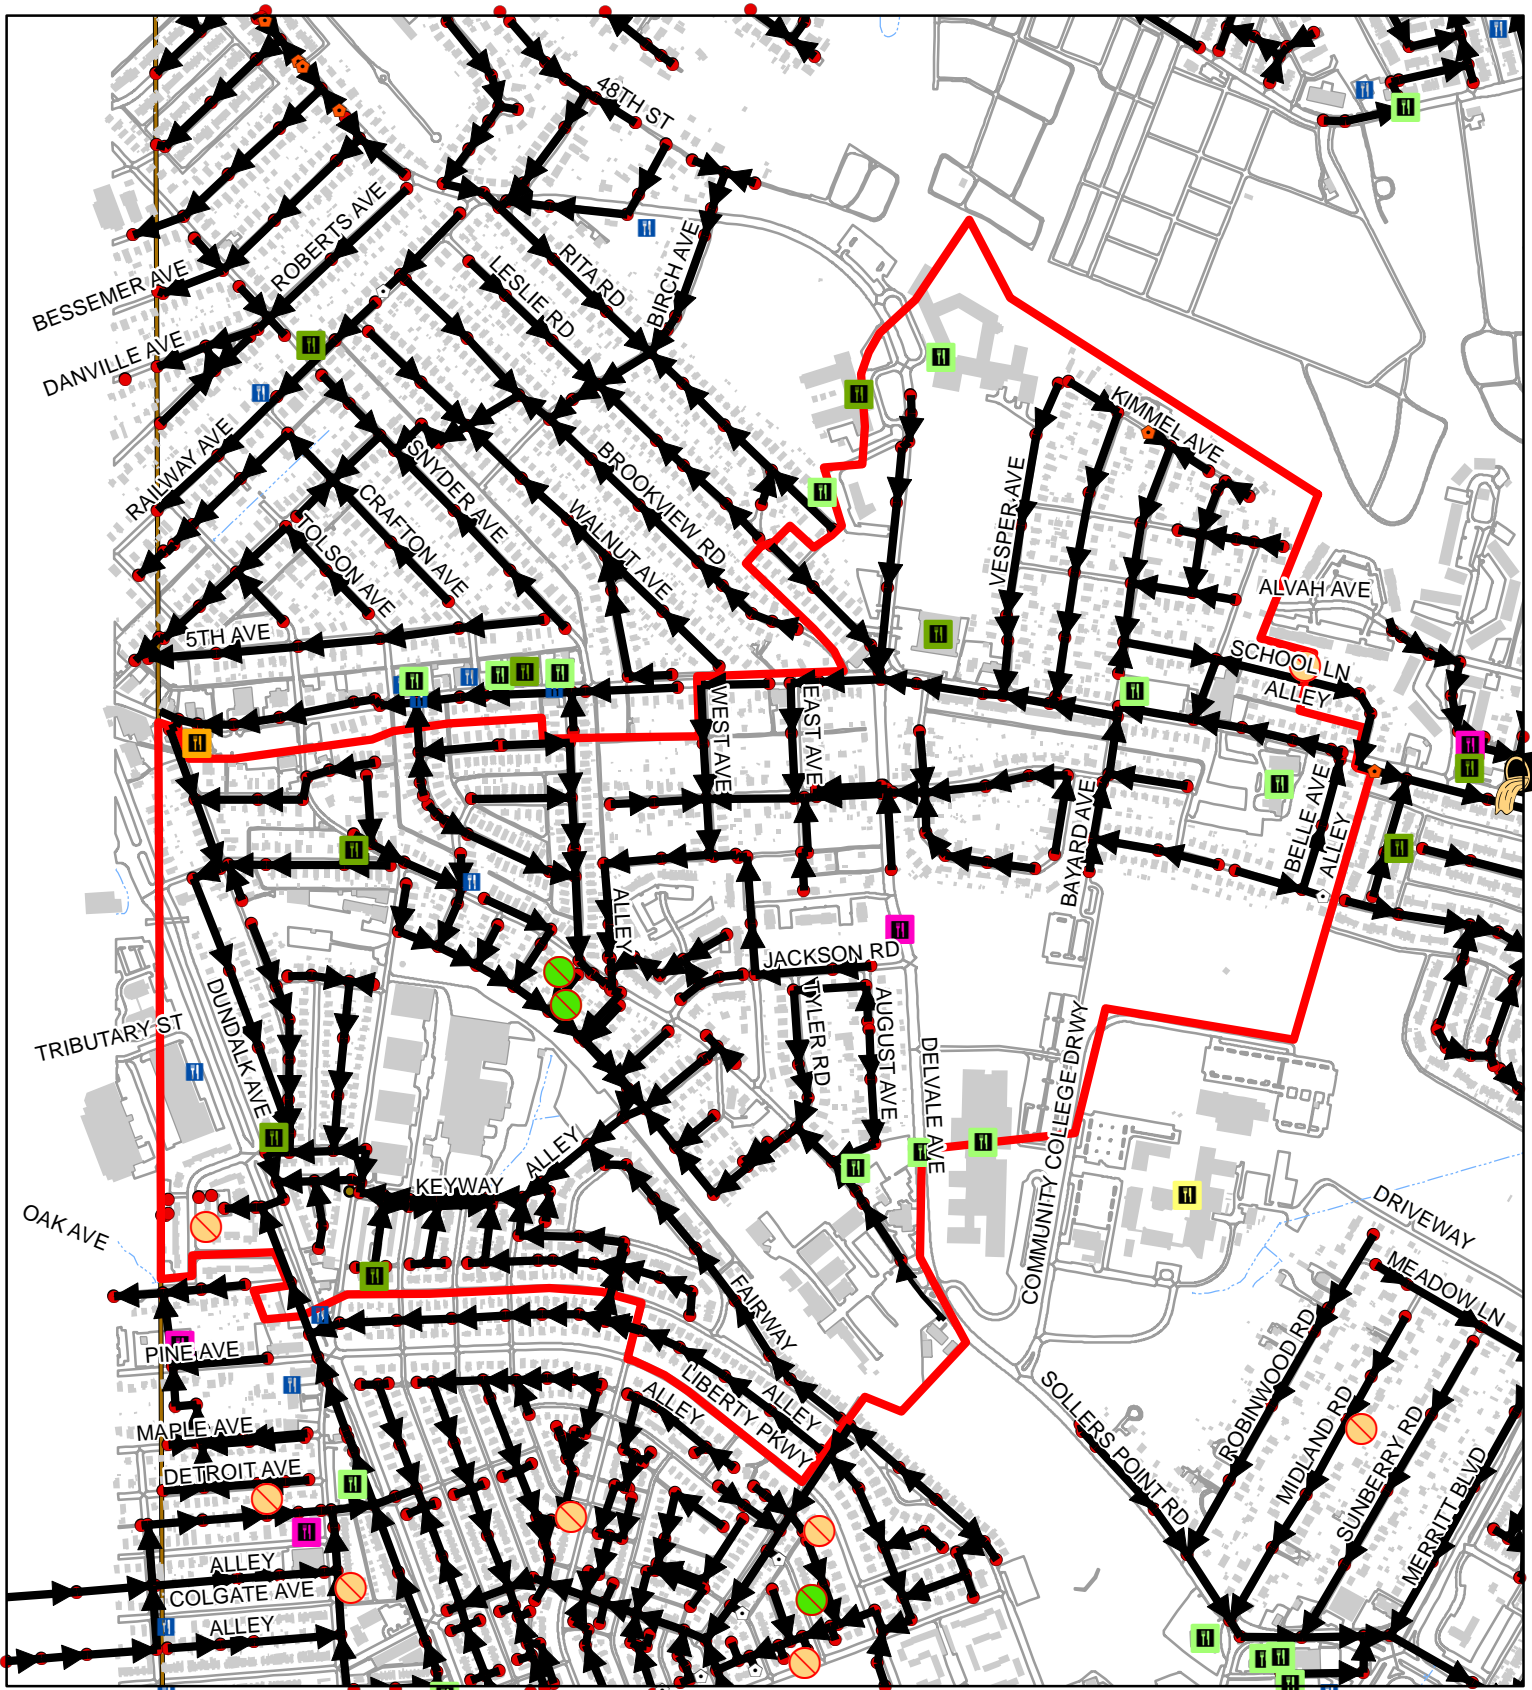

Sewer Service Area 29-02-05-01

100 Feet
 1:10,740
 1 inch = 895 feet

	2021	00-20
FOG Facilities	12	
FOG SSOs	0	0
FOG Blockages	2	2

2021 FOG SSOs

2000-2020 FOG SSOs


2021 FOG Blockages

2000-2020 FOG Blockages

FSF FOG Score

- 0 - 10
- 11 - 40
- 41 - 60
- 61 - 80
- 81 - 100
- Other FOG Facility


- Cleanout
- Flushing Structure
- Inline Cleanout
- Lamp Hole
- Existing County Manhole
- Sewer Manhole
- Sanitary Sewer Gravity Main
- Sewer Service Area
- Buildings
- Water Features
- Road and Parking Outlines

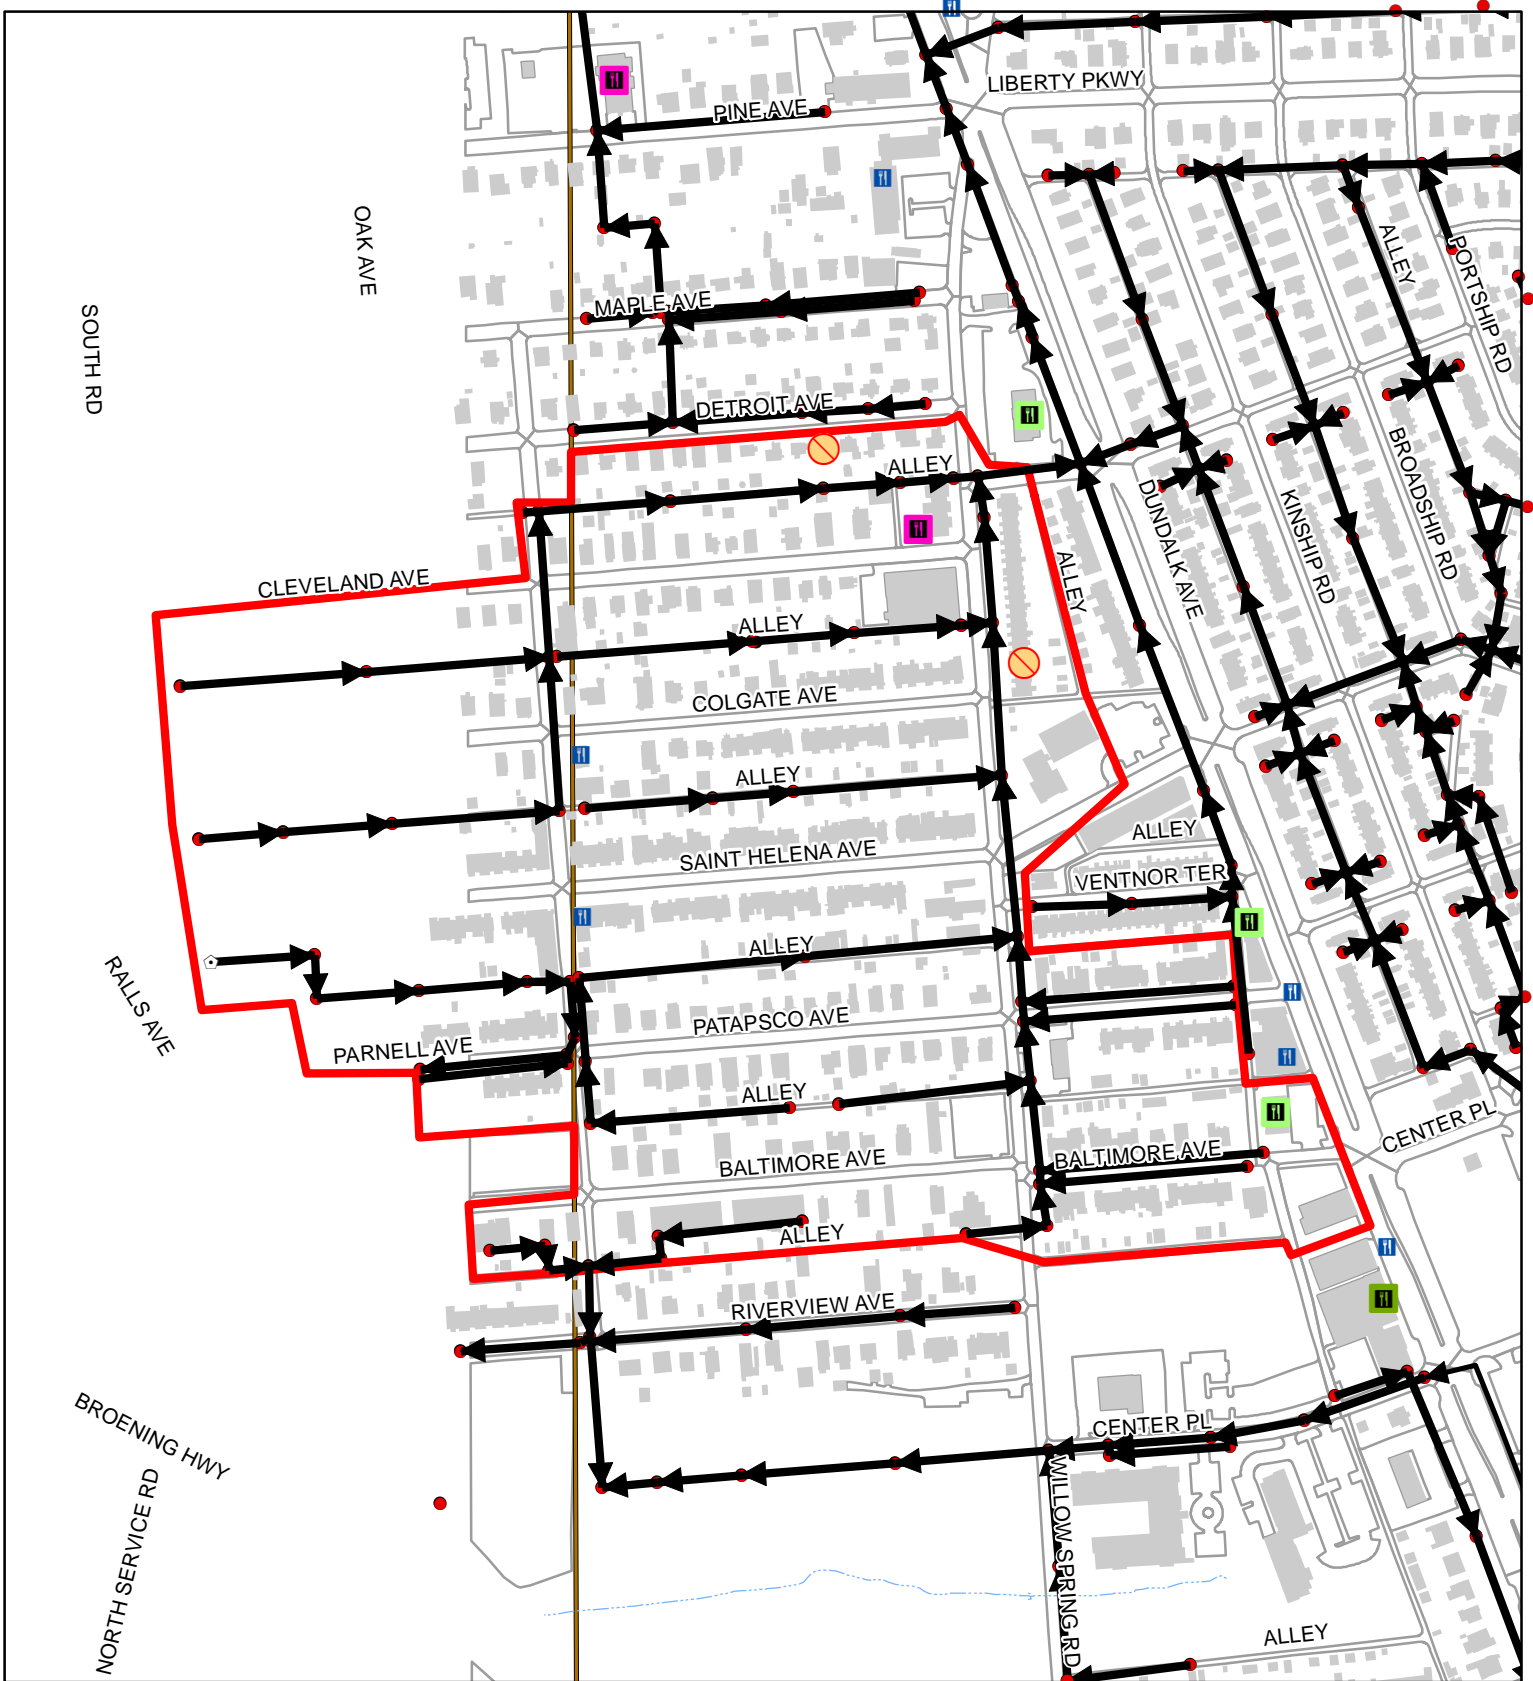


Sewer Service Area 29-02-05-03

100 Feet
 1:4,480
 1 inch = 373 feet

	2021	00-20
FOG Facilities	4	
FOG SSOs	0	0
FOG Blockages	0	2

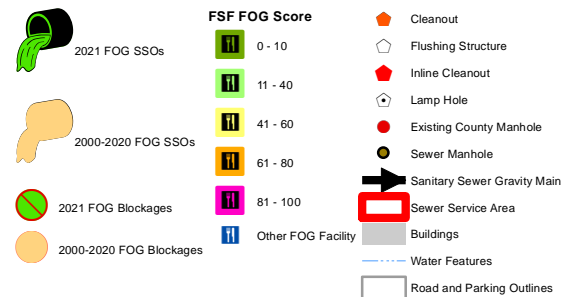


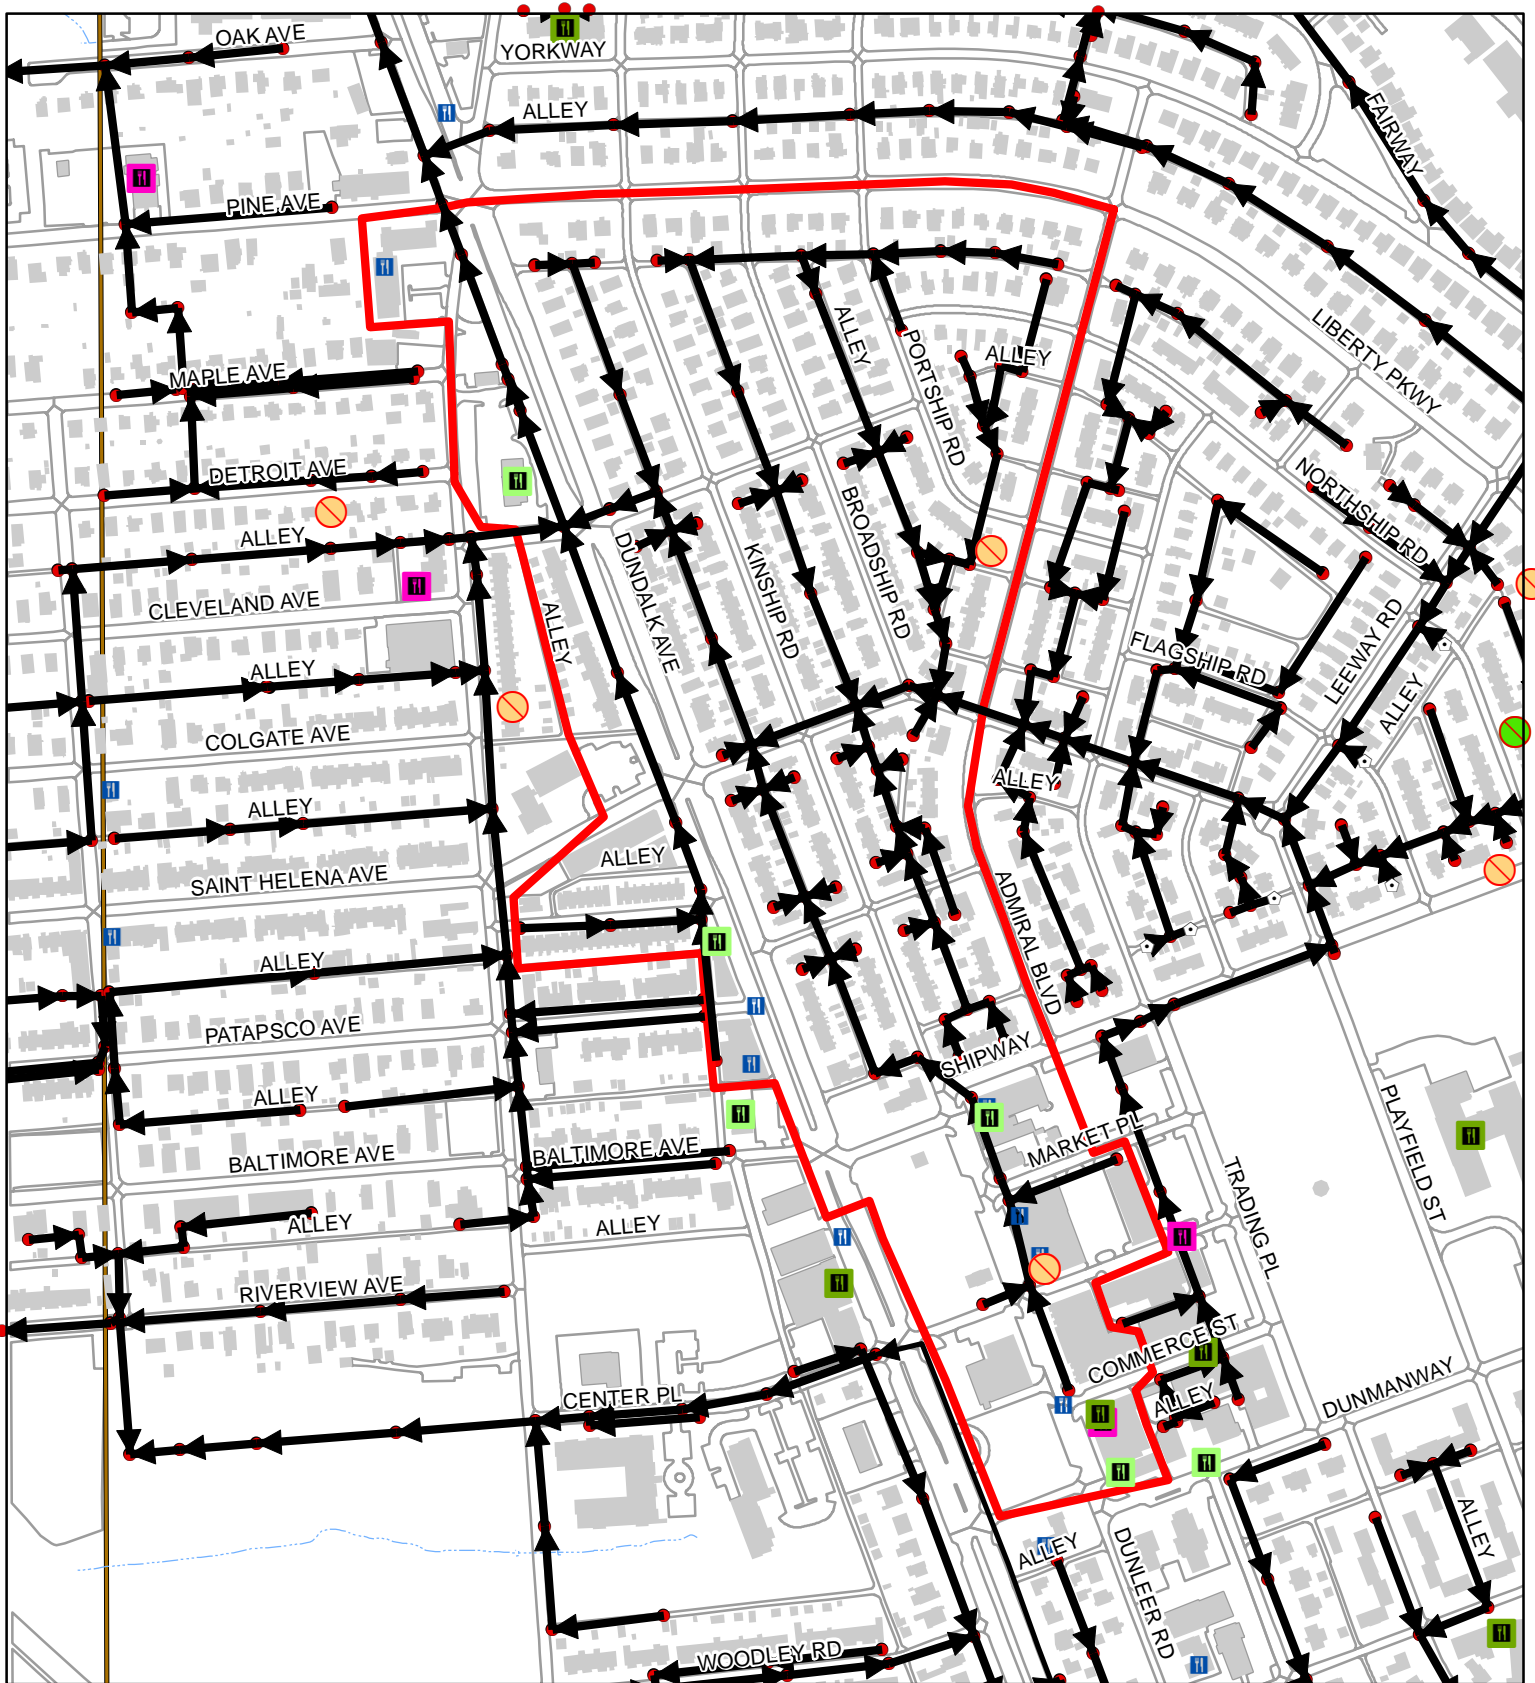


Sewer Service Area 29-02-05-04

100 Feet
 1:4,940
 1 inch = 412 feet

	2021	00-20
FOG Facilities	13	
FOG SSOs	0	0
FOG Blockages	0	3

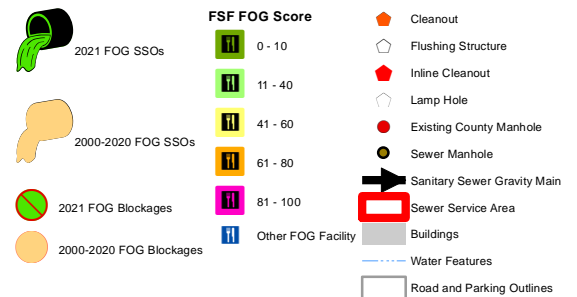


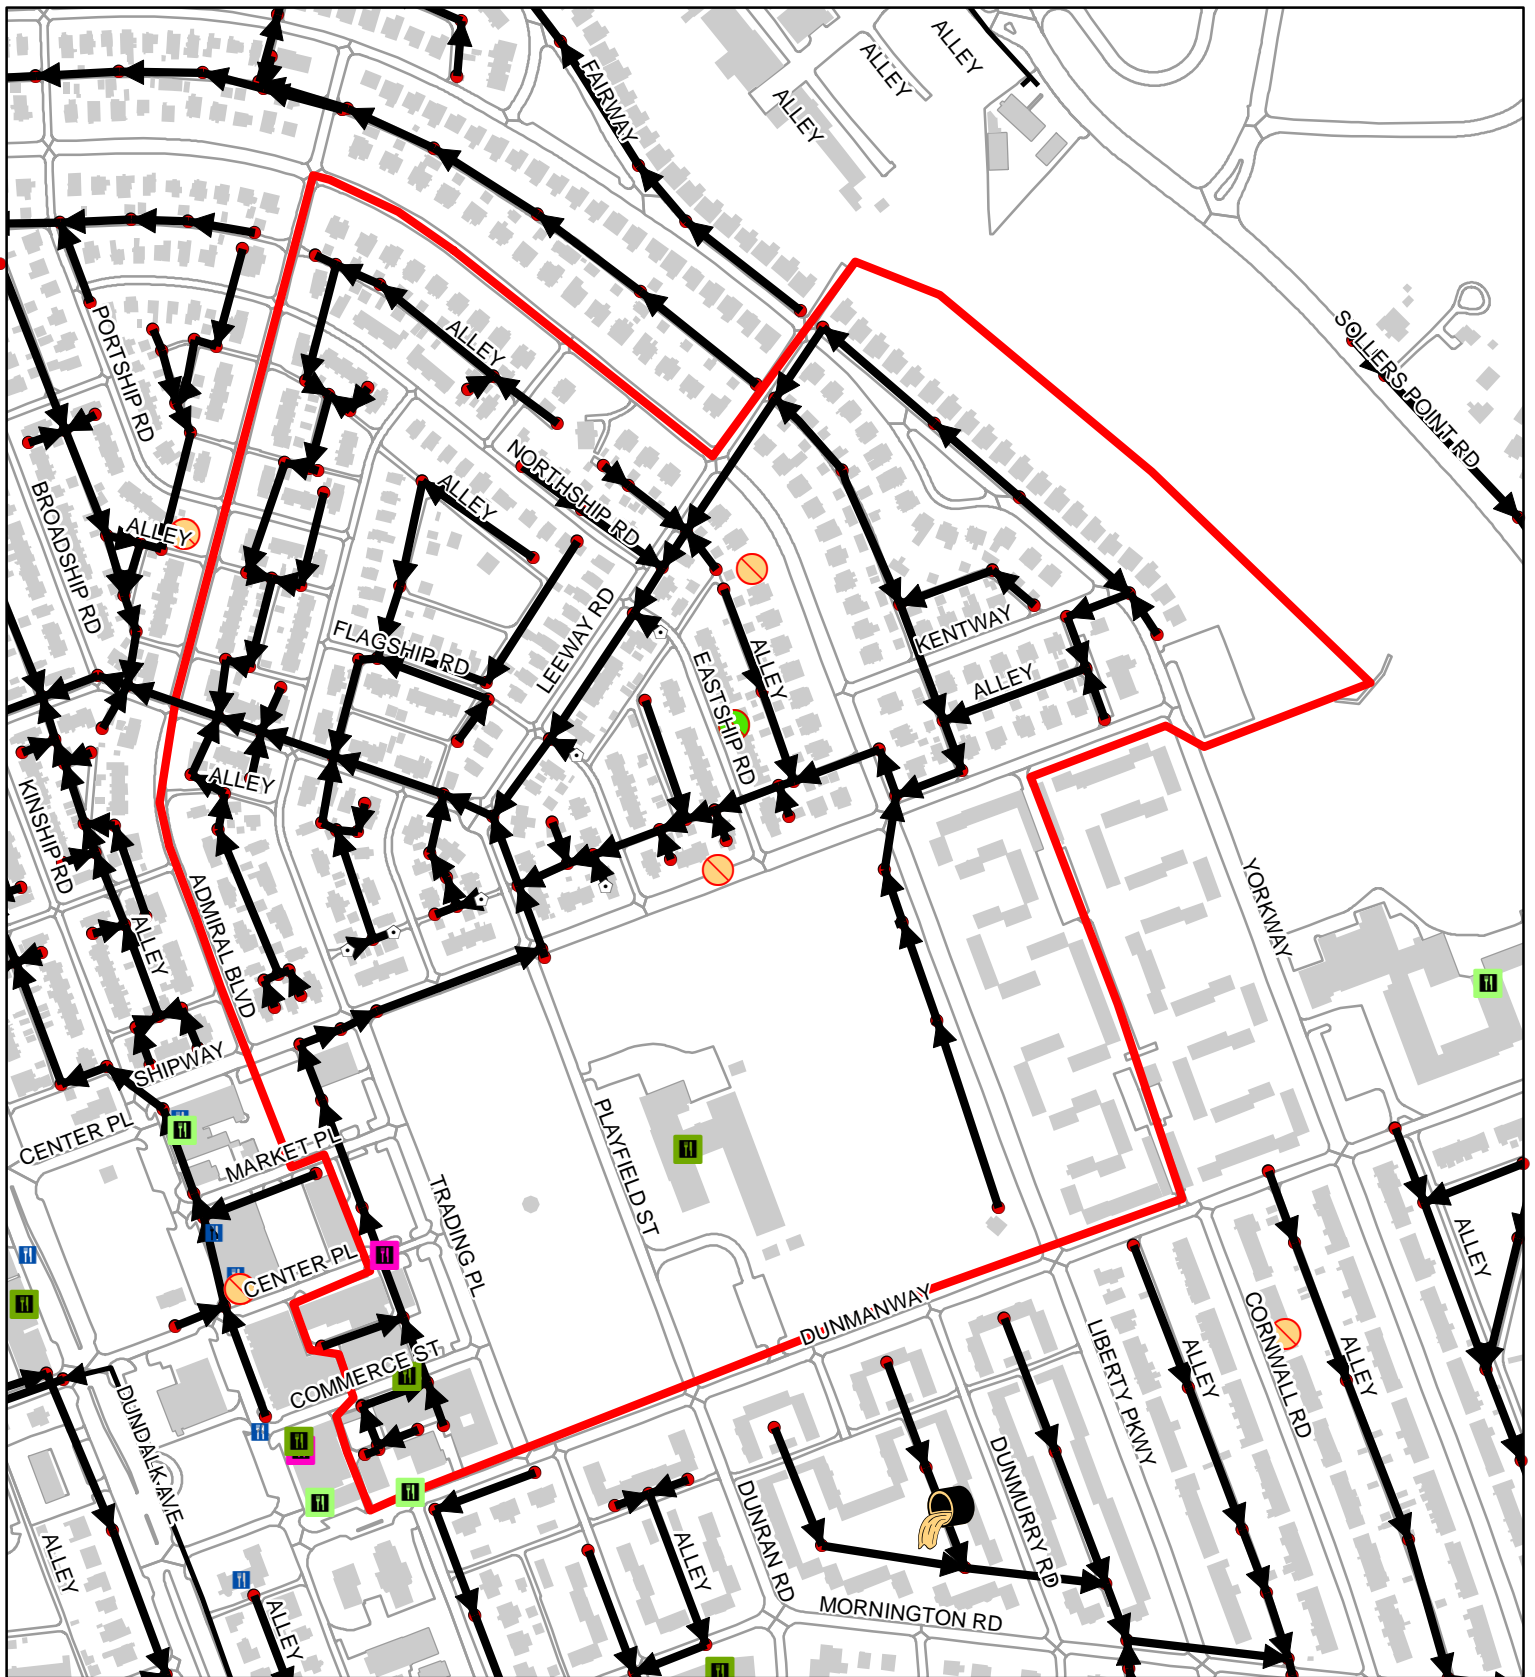


Sewer Service Area 29-02-05-05

100
 Feet
 1:4,700
 1 inch = 392 feet

	2021	00-20
FOG Facilities	5	
FOG SSOs	0	0
FOG Blockages	1	2

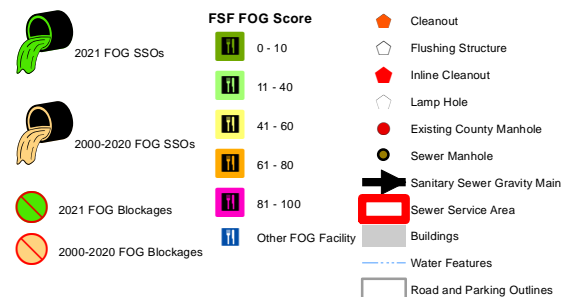


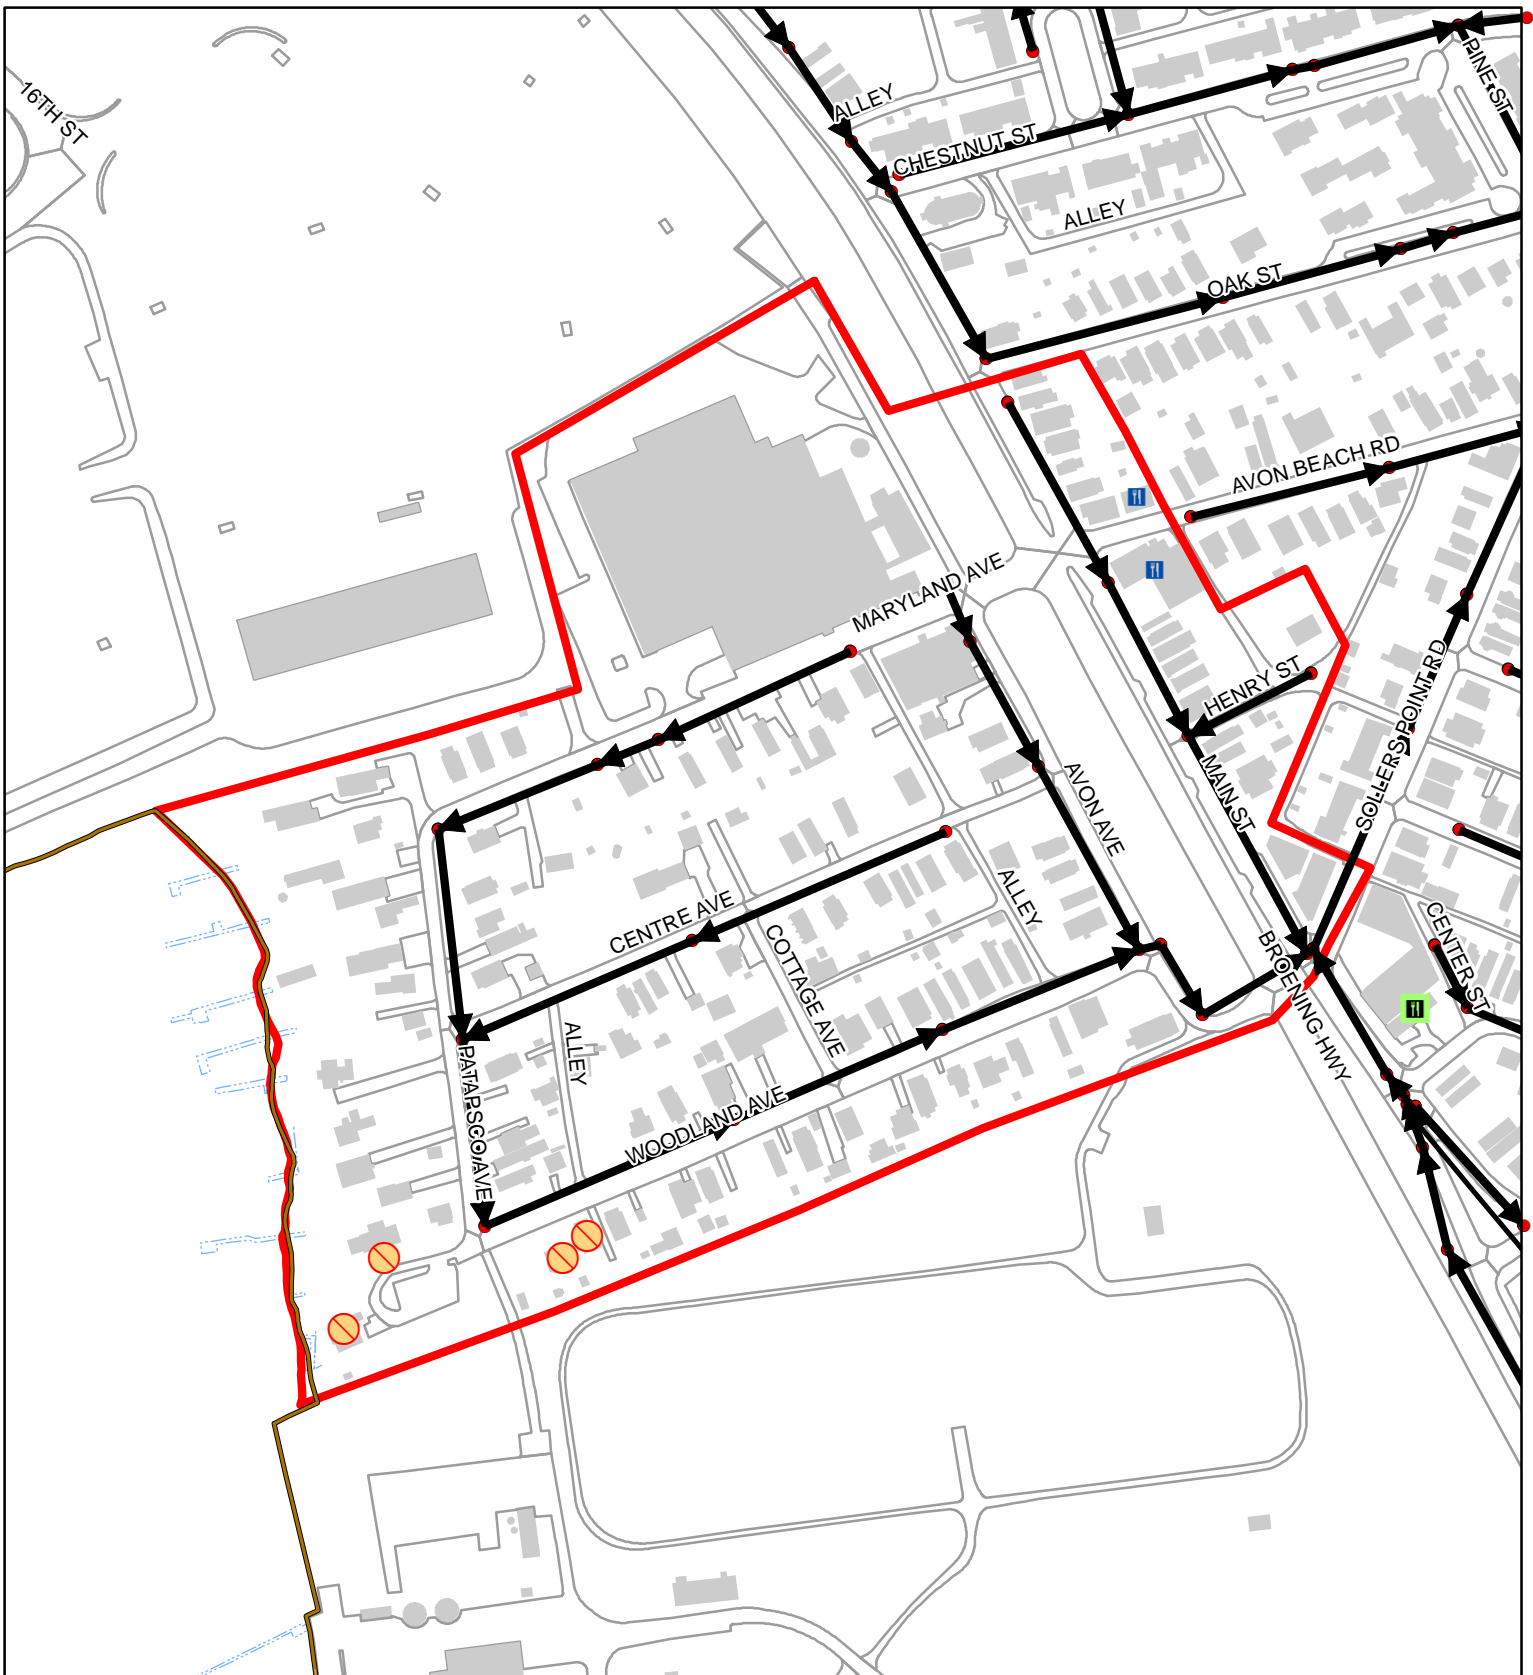


Sewer Service Area 30-03-02-04

100
 Feet
 1:3,340
 1 inch = 278 feet

	2021	00-20
FOG Facilities	2	
FOG SSOs	0	0
FOG Blockages	0	4

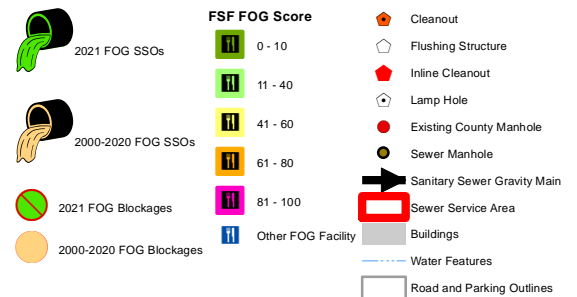


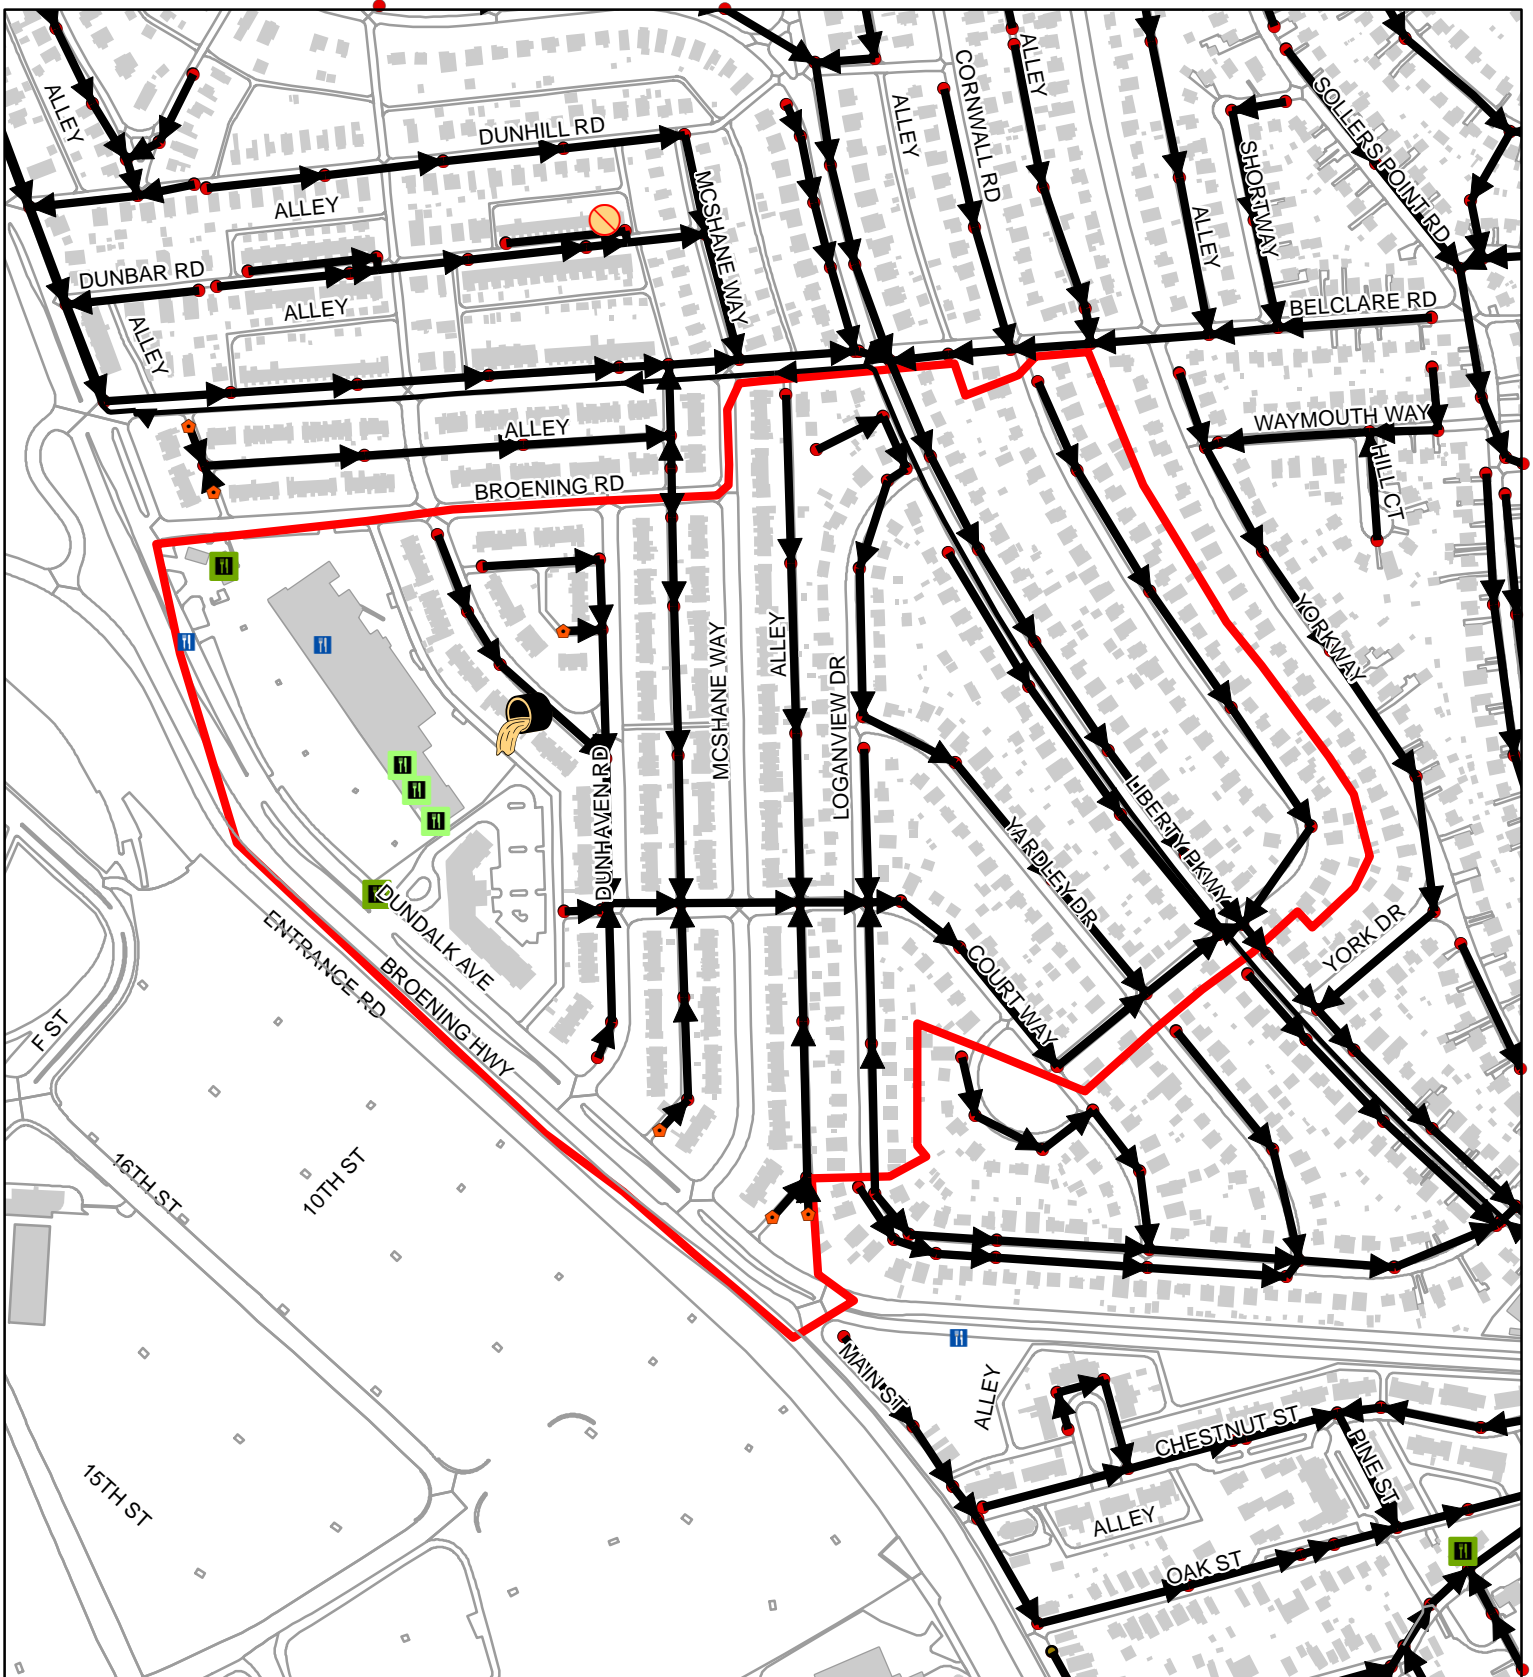


Sewer Service Area 30-03-05-00

100
 Feet
 1:5,270
 1 inch = 439 feet

	2021	00-20
FOG Facilities	7	
FOG SSOs	0	1
FOG Blockages	0	0

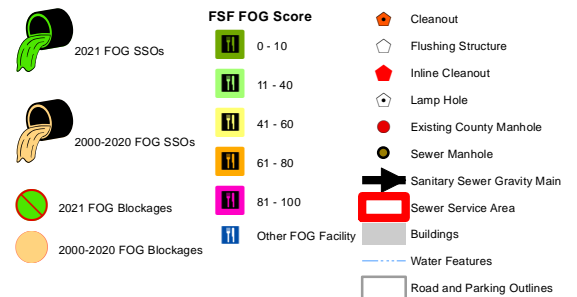

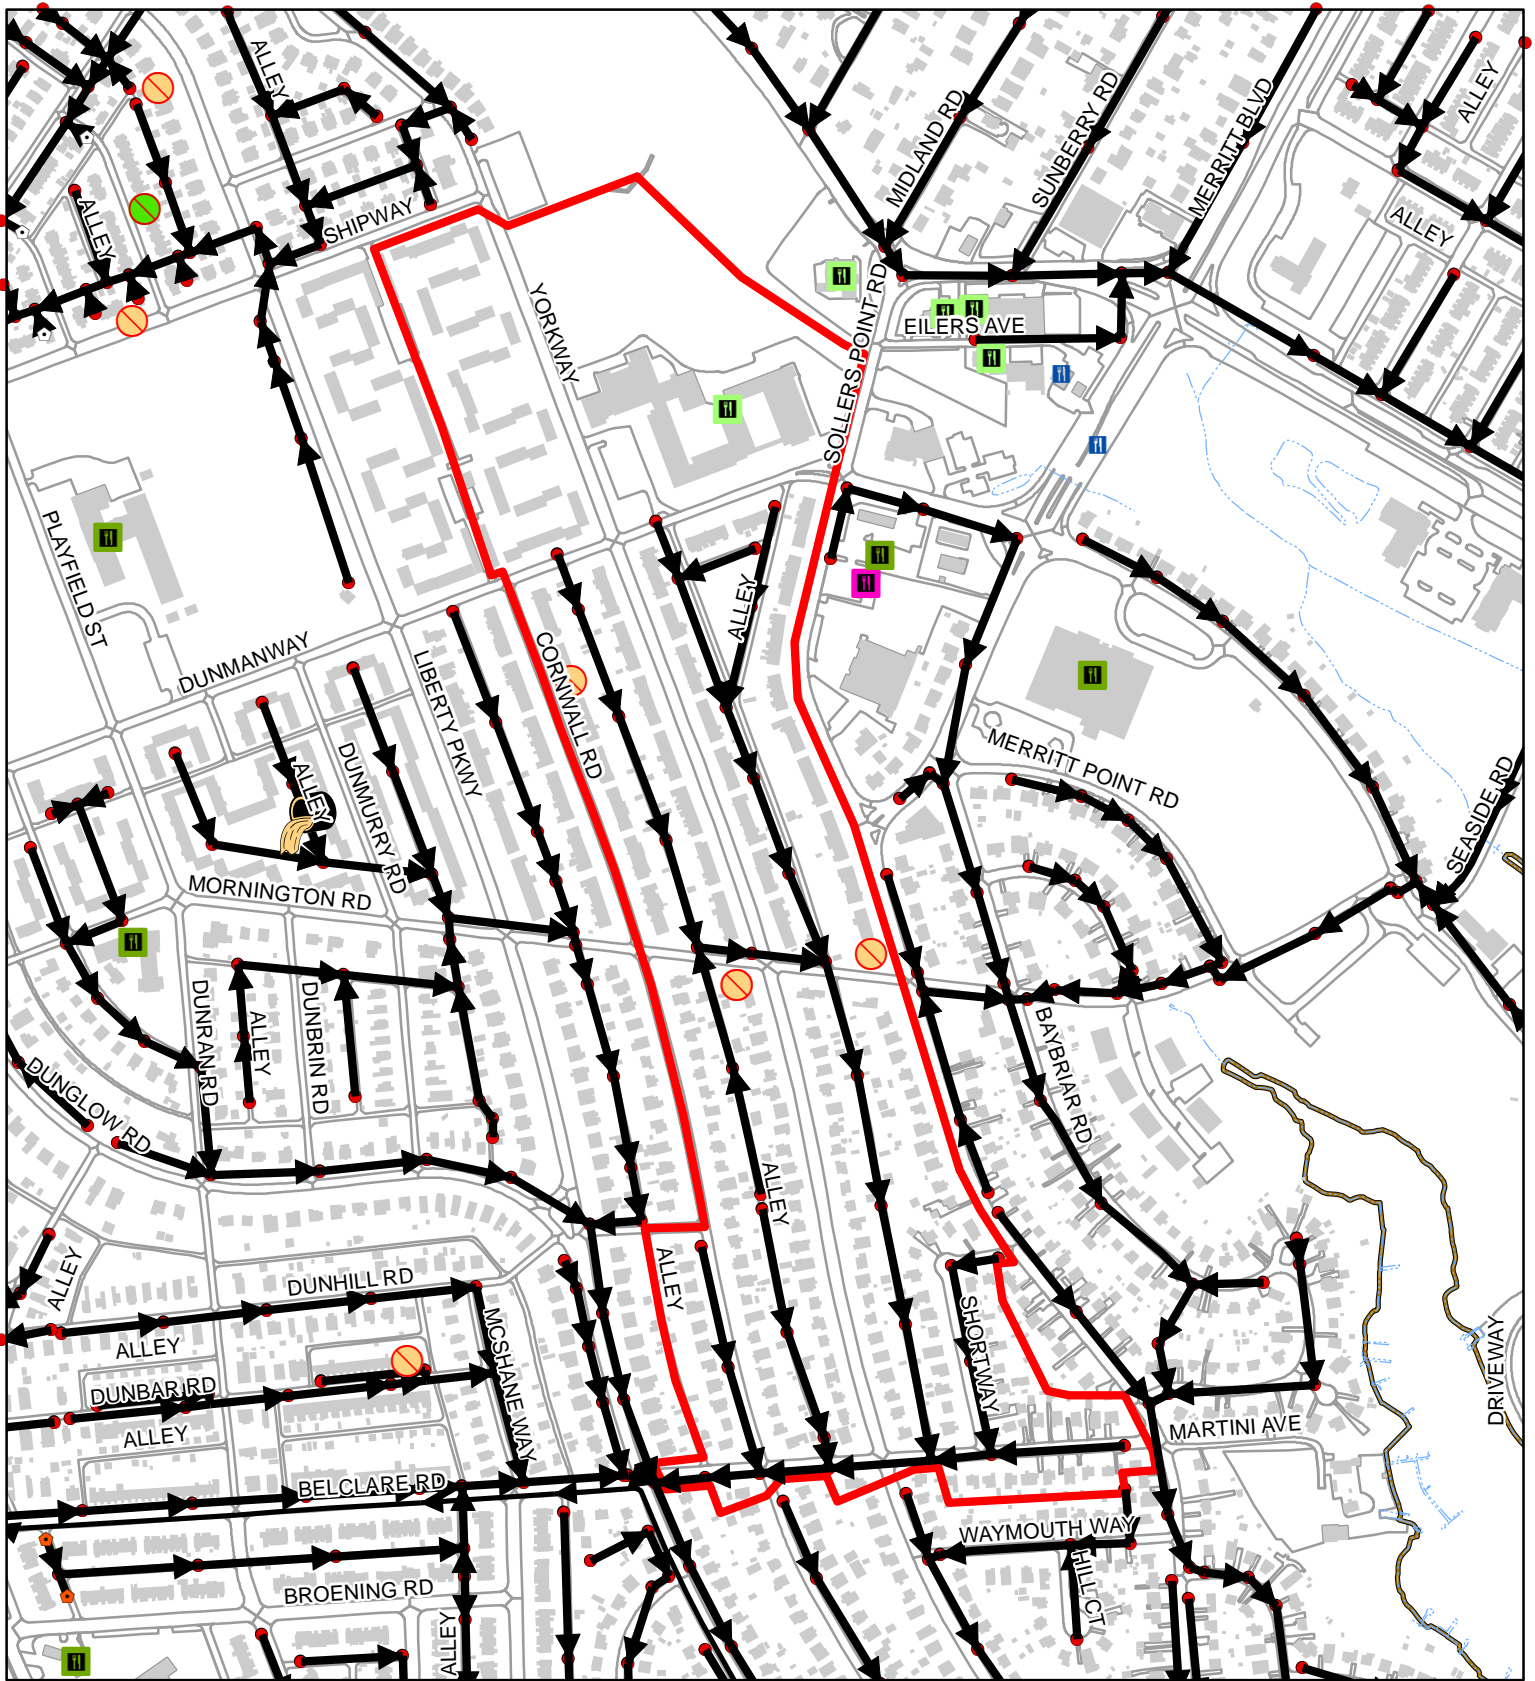


Sewer Service Area 30-03-06-00

100
 Feet
 1:6,070
 1 inch = 506 feet

	2021	00-20
FOG Facilities	1	
FOG SSOs	0	0
FOG Blockages	0	4




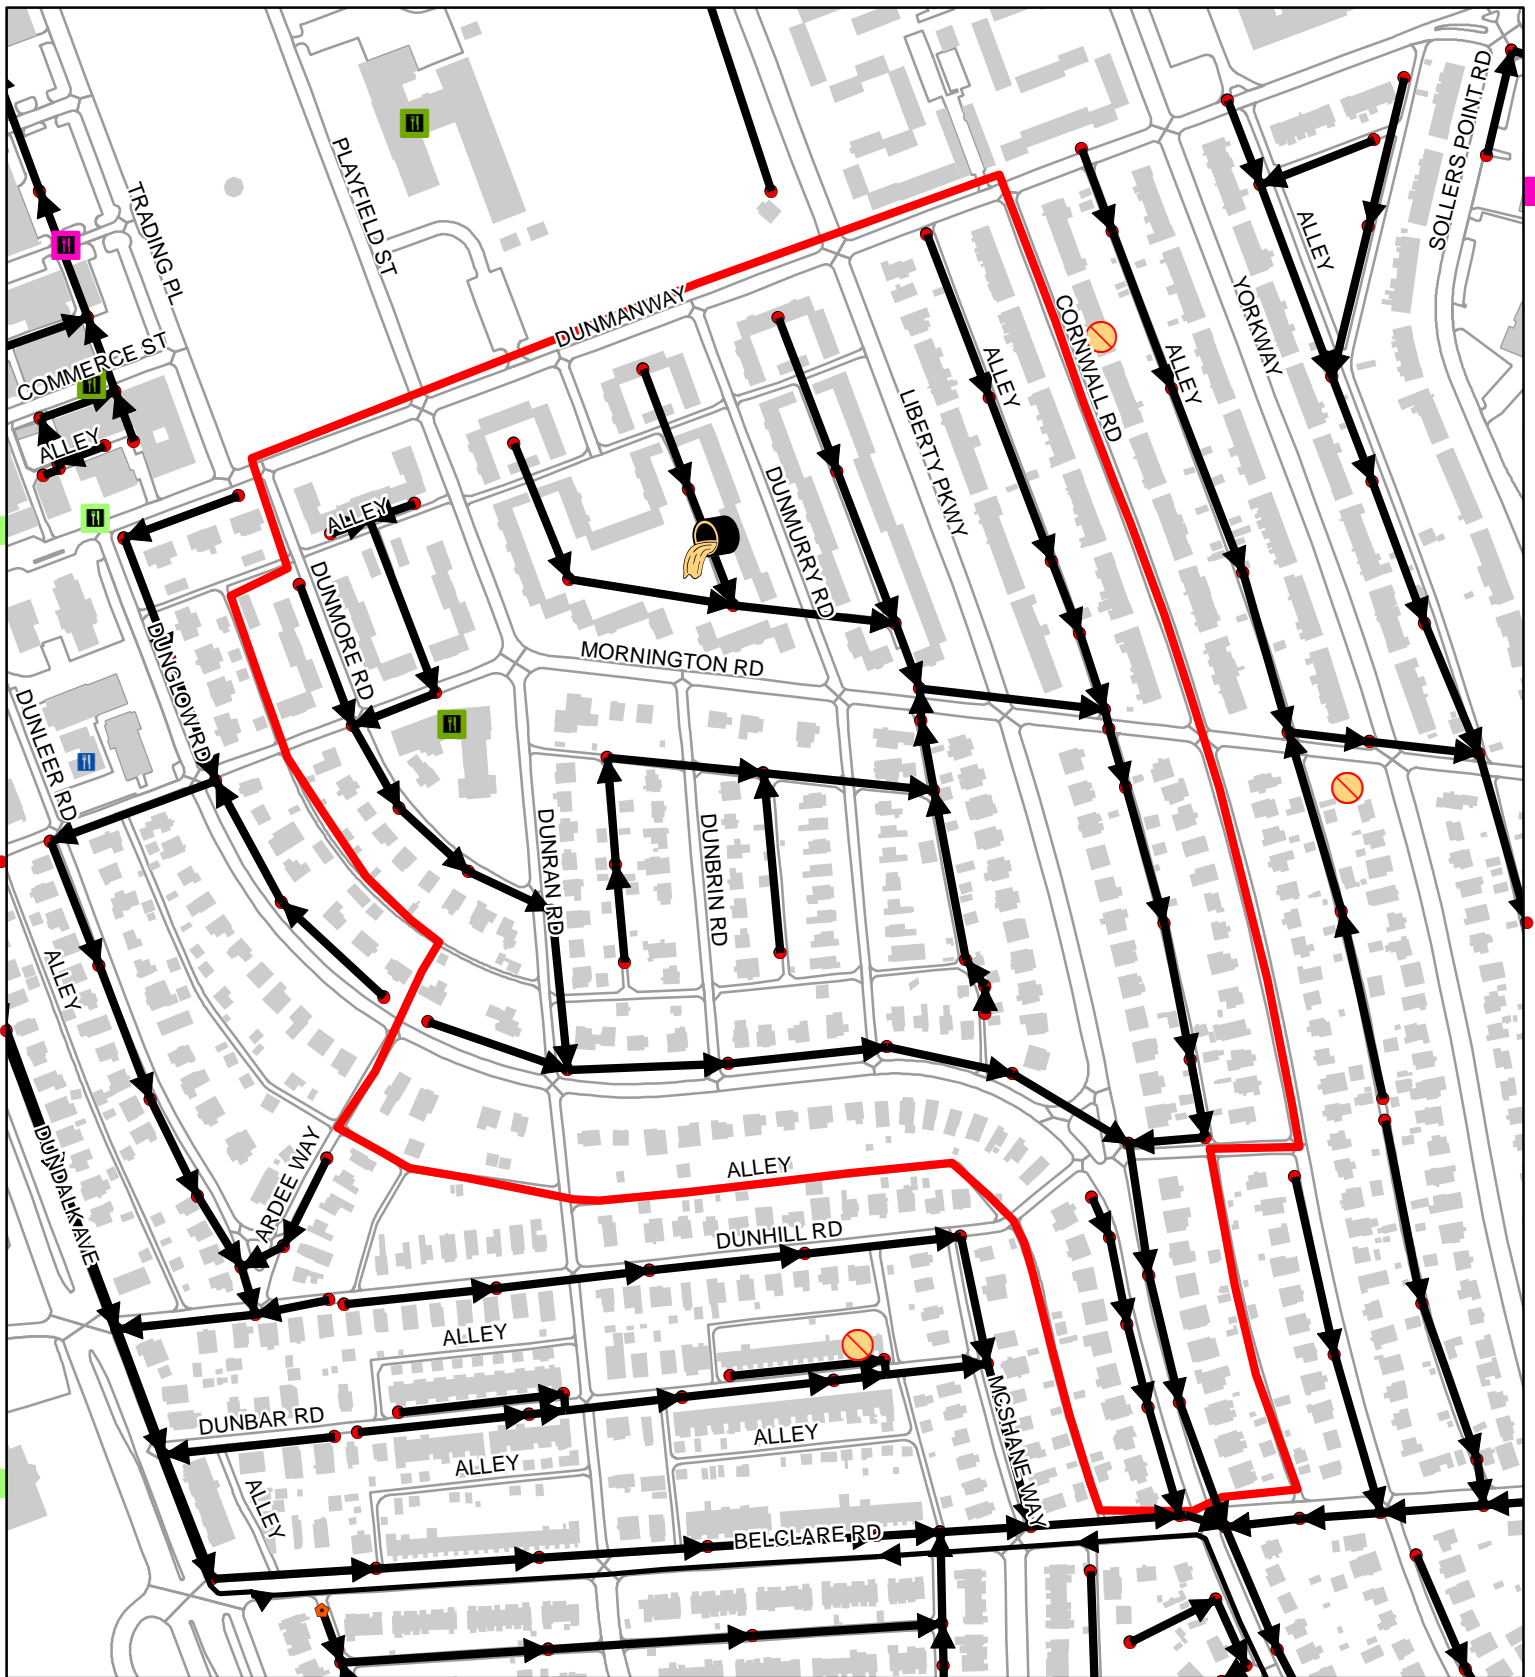

Sewer Service Area 30-03-07-00

100
 Feet
 1:4,090
 1 inch = 341 feet

	2021	00-20
FOG Facilities	1	
FOG SSOs	0	1
FOG Blockages	0	0

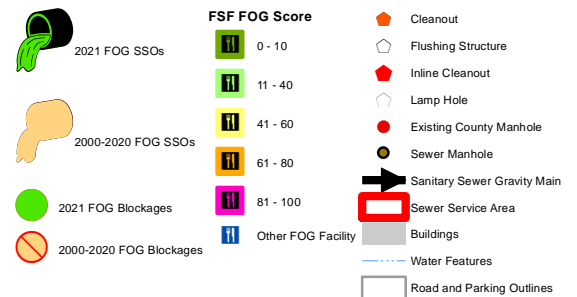



Sewer Service Area 30-03-08-00

100
 Feet
 1:6,550
 1 inch = 546 feet

	2021	00-20
FOG Facilities	6	
FOG SSOs	0	0
FOG Blockages	0	1

